


ESTIMATE OF QUANTITIES:


2" A.C. PAVEMENT	11,500 S.F.
3" A.C. PAVEMENT	1600 S.F.
TYPE I CEMENT	721 L.F.
2" CURB & GUTTER L TYPE	3,414 L.F.
4" SIDEWALK TYPE I CEMENT	1 E.A.
RELOCATE ST. LT.	1 E.A.
ADJUST M.H. DING & COVER	384 S.F.
3" COMMERCIAL DRIVEWAY	165 L.F.
REMOVE EXIST. 1" TYPE C+G	1 E.A.
VALLEY GUTTER 55' LENGTH	860 L.F.

SCALE 1" = 40'

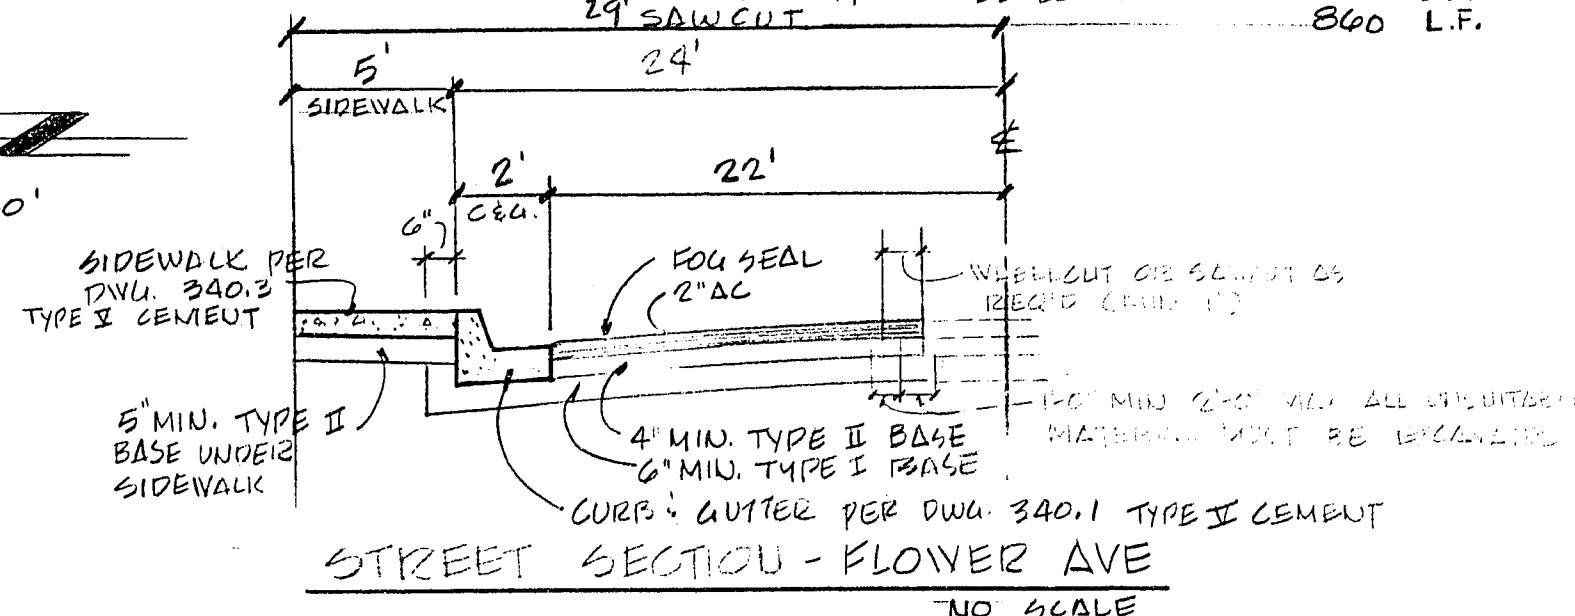

STREET SECTION - FLOWER AVE


NO SCALE

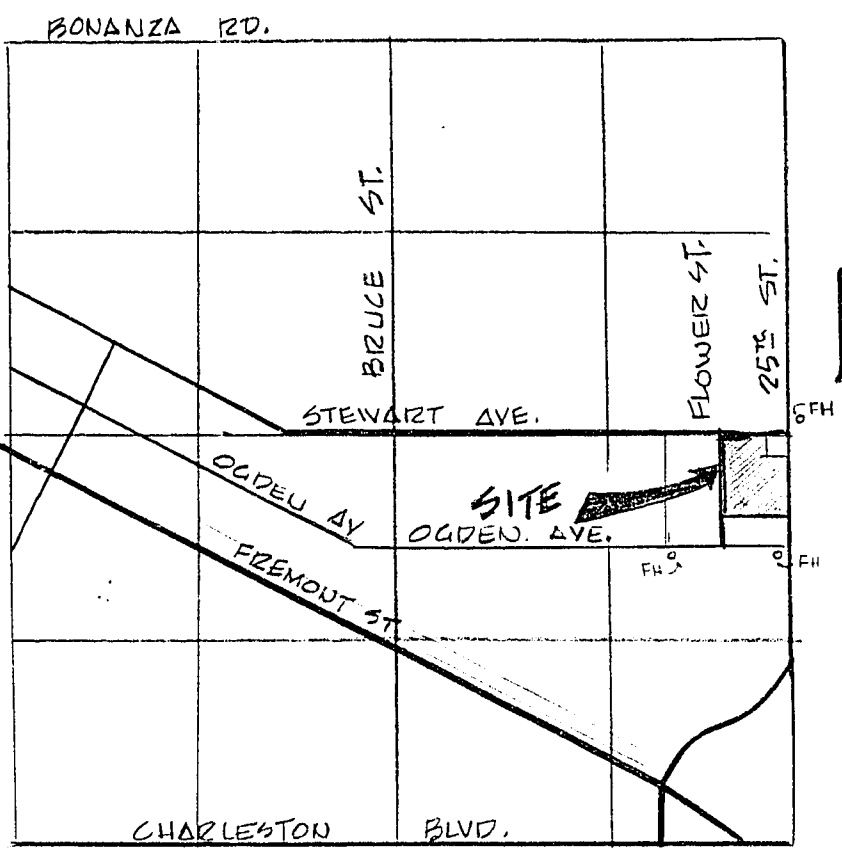

VICINITY MAP

ALL CONSTRUCTION SHALL CONFORM TO THE UNIFORM STANDARD SPECIFICATIONS AND DRAWINGS FOR PUBLIC WORKS CONSTRUCTION CLARK COUNTY AREA, CLARK COUNTY, NEVADA


BENCH MARK:
ELEV. 1850.14 CITY OF LAS VEGAS
B.M. #061350-14 LOCATED AT THE S.W. CORNER OF 25TH & ISABELLE.

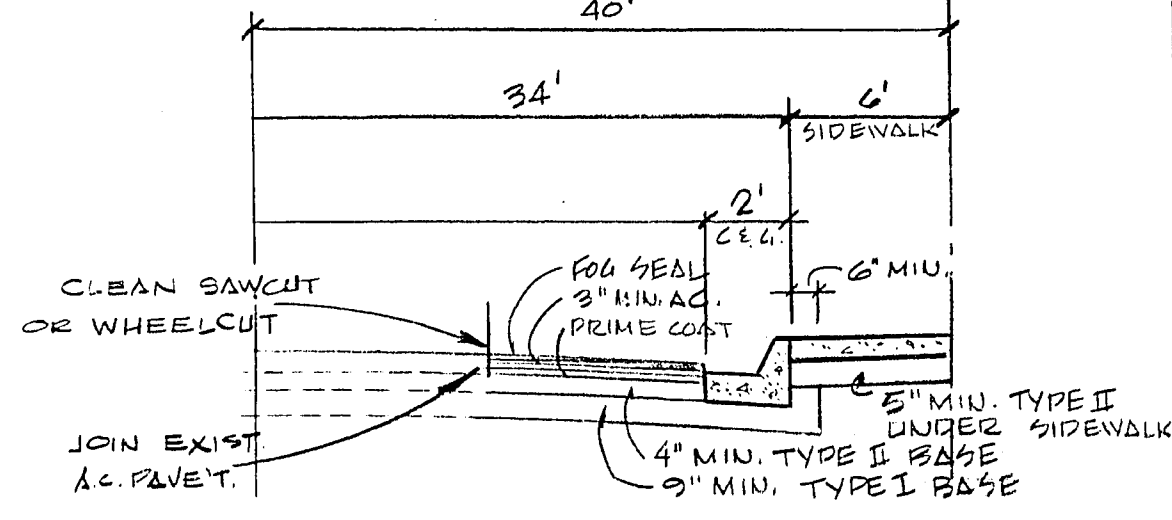


STREET SECTION - STEWART AVE.

NO SCALE

STEWART AVE.

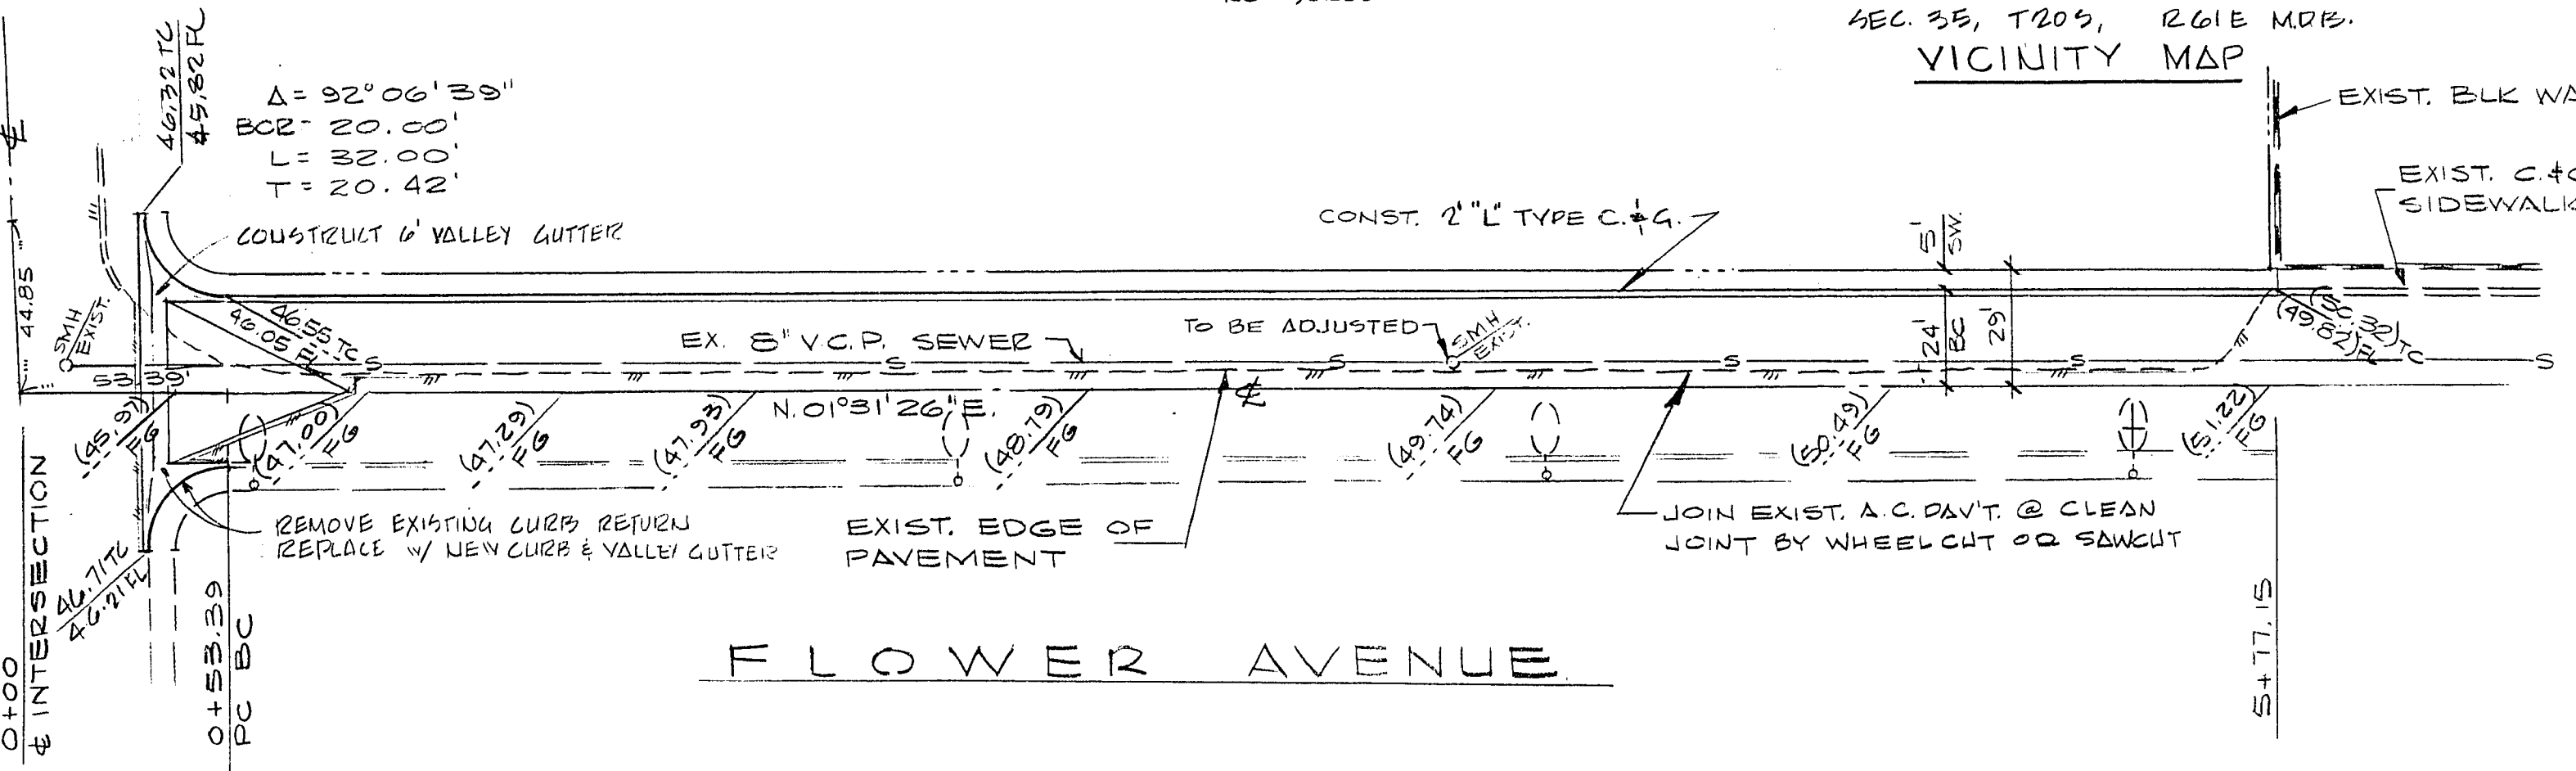

FLOWER AVENUE

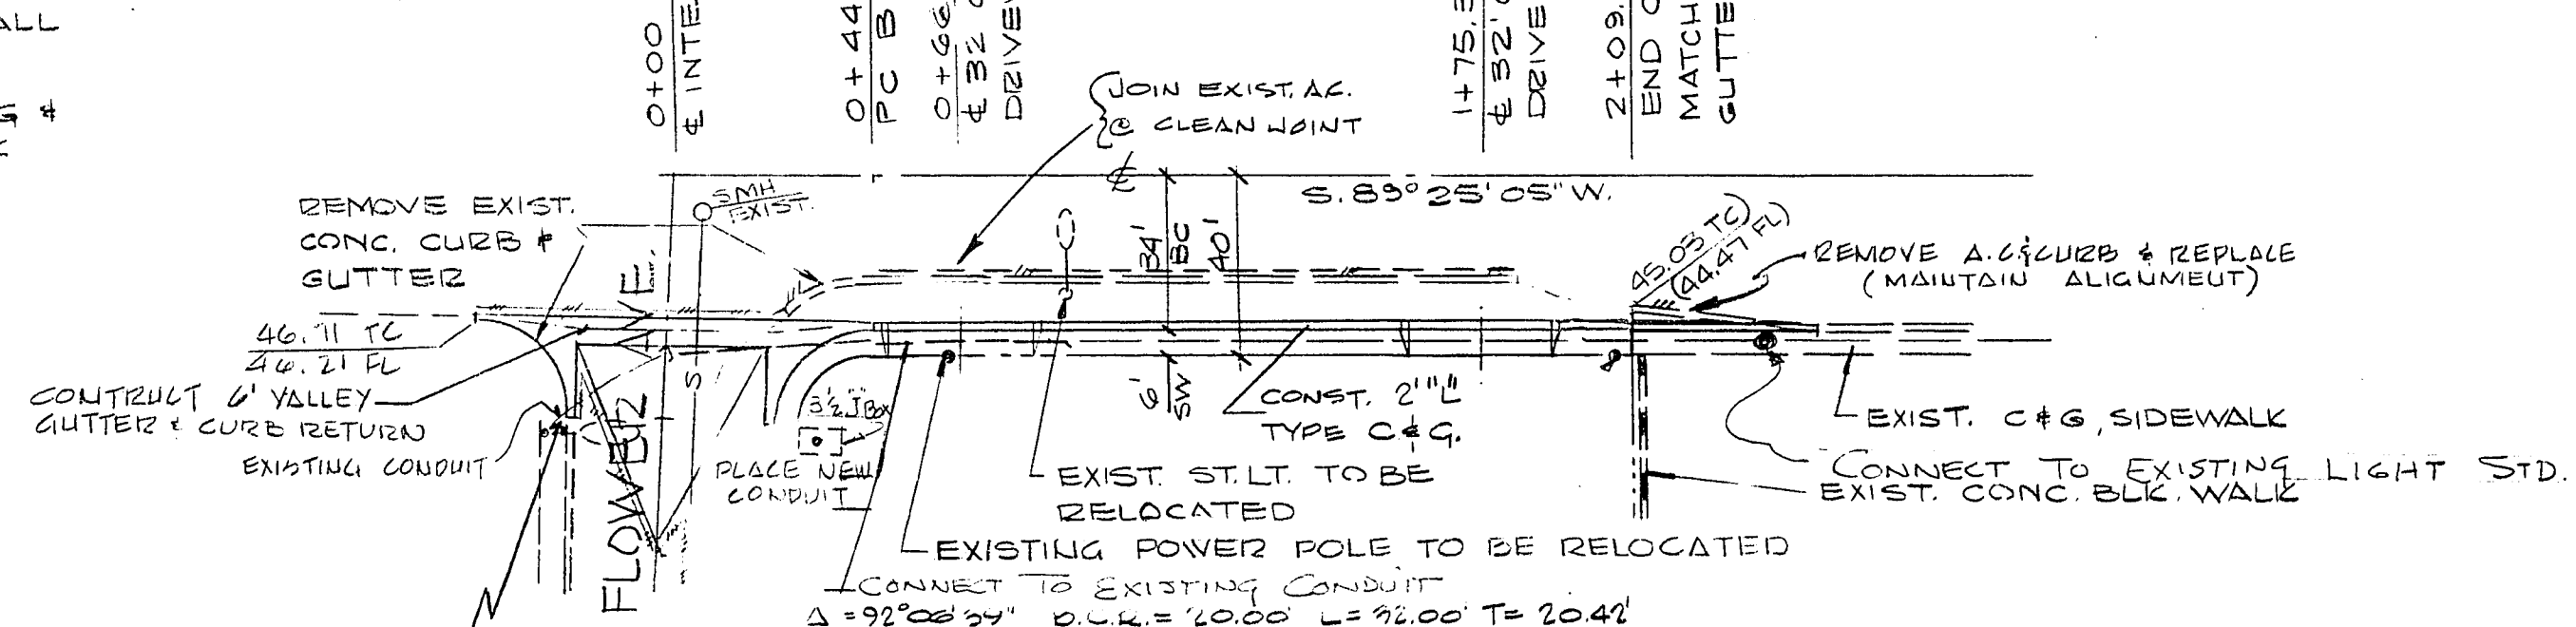


STEWART AVENUE

Note: Disconnection and Reconnection to be made by City Forces


NOTE: UTILITY INFORMATION WAS DERIVED FROM DATA FURNISHED BY UTILITY COMPANIES. CONTRACTOR MUST CONFIRM LOCATION OF UTILITIES BEFORE COMMENCING EXCAVATION.

PLAN
SCALE: 1" = 40'

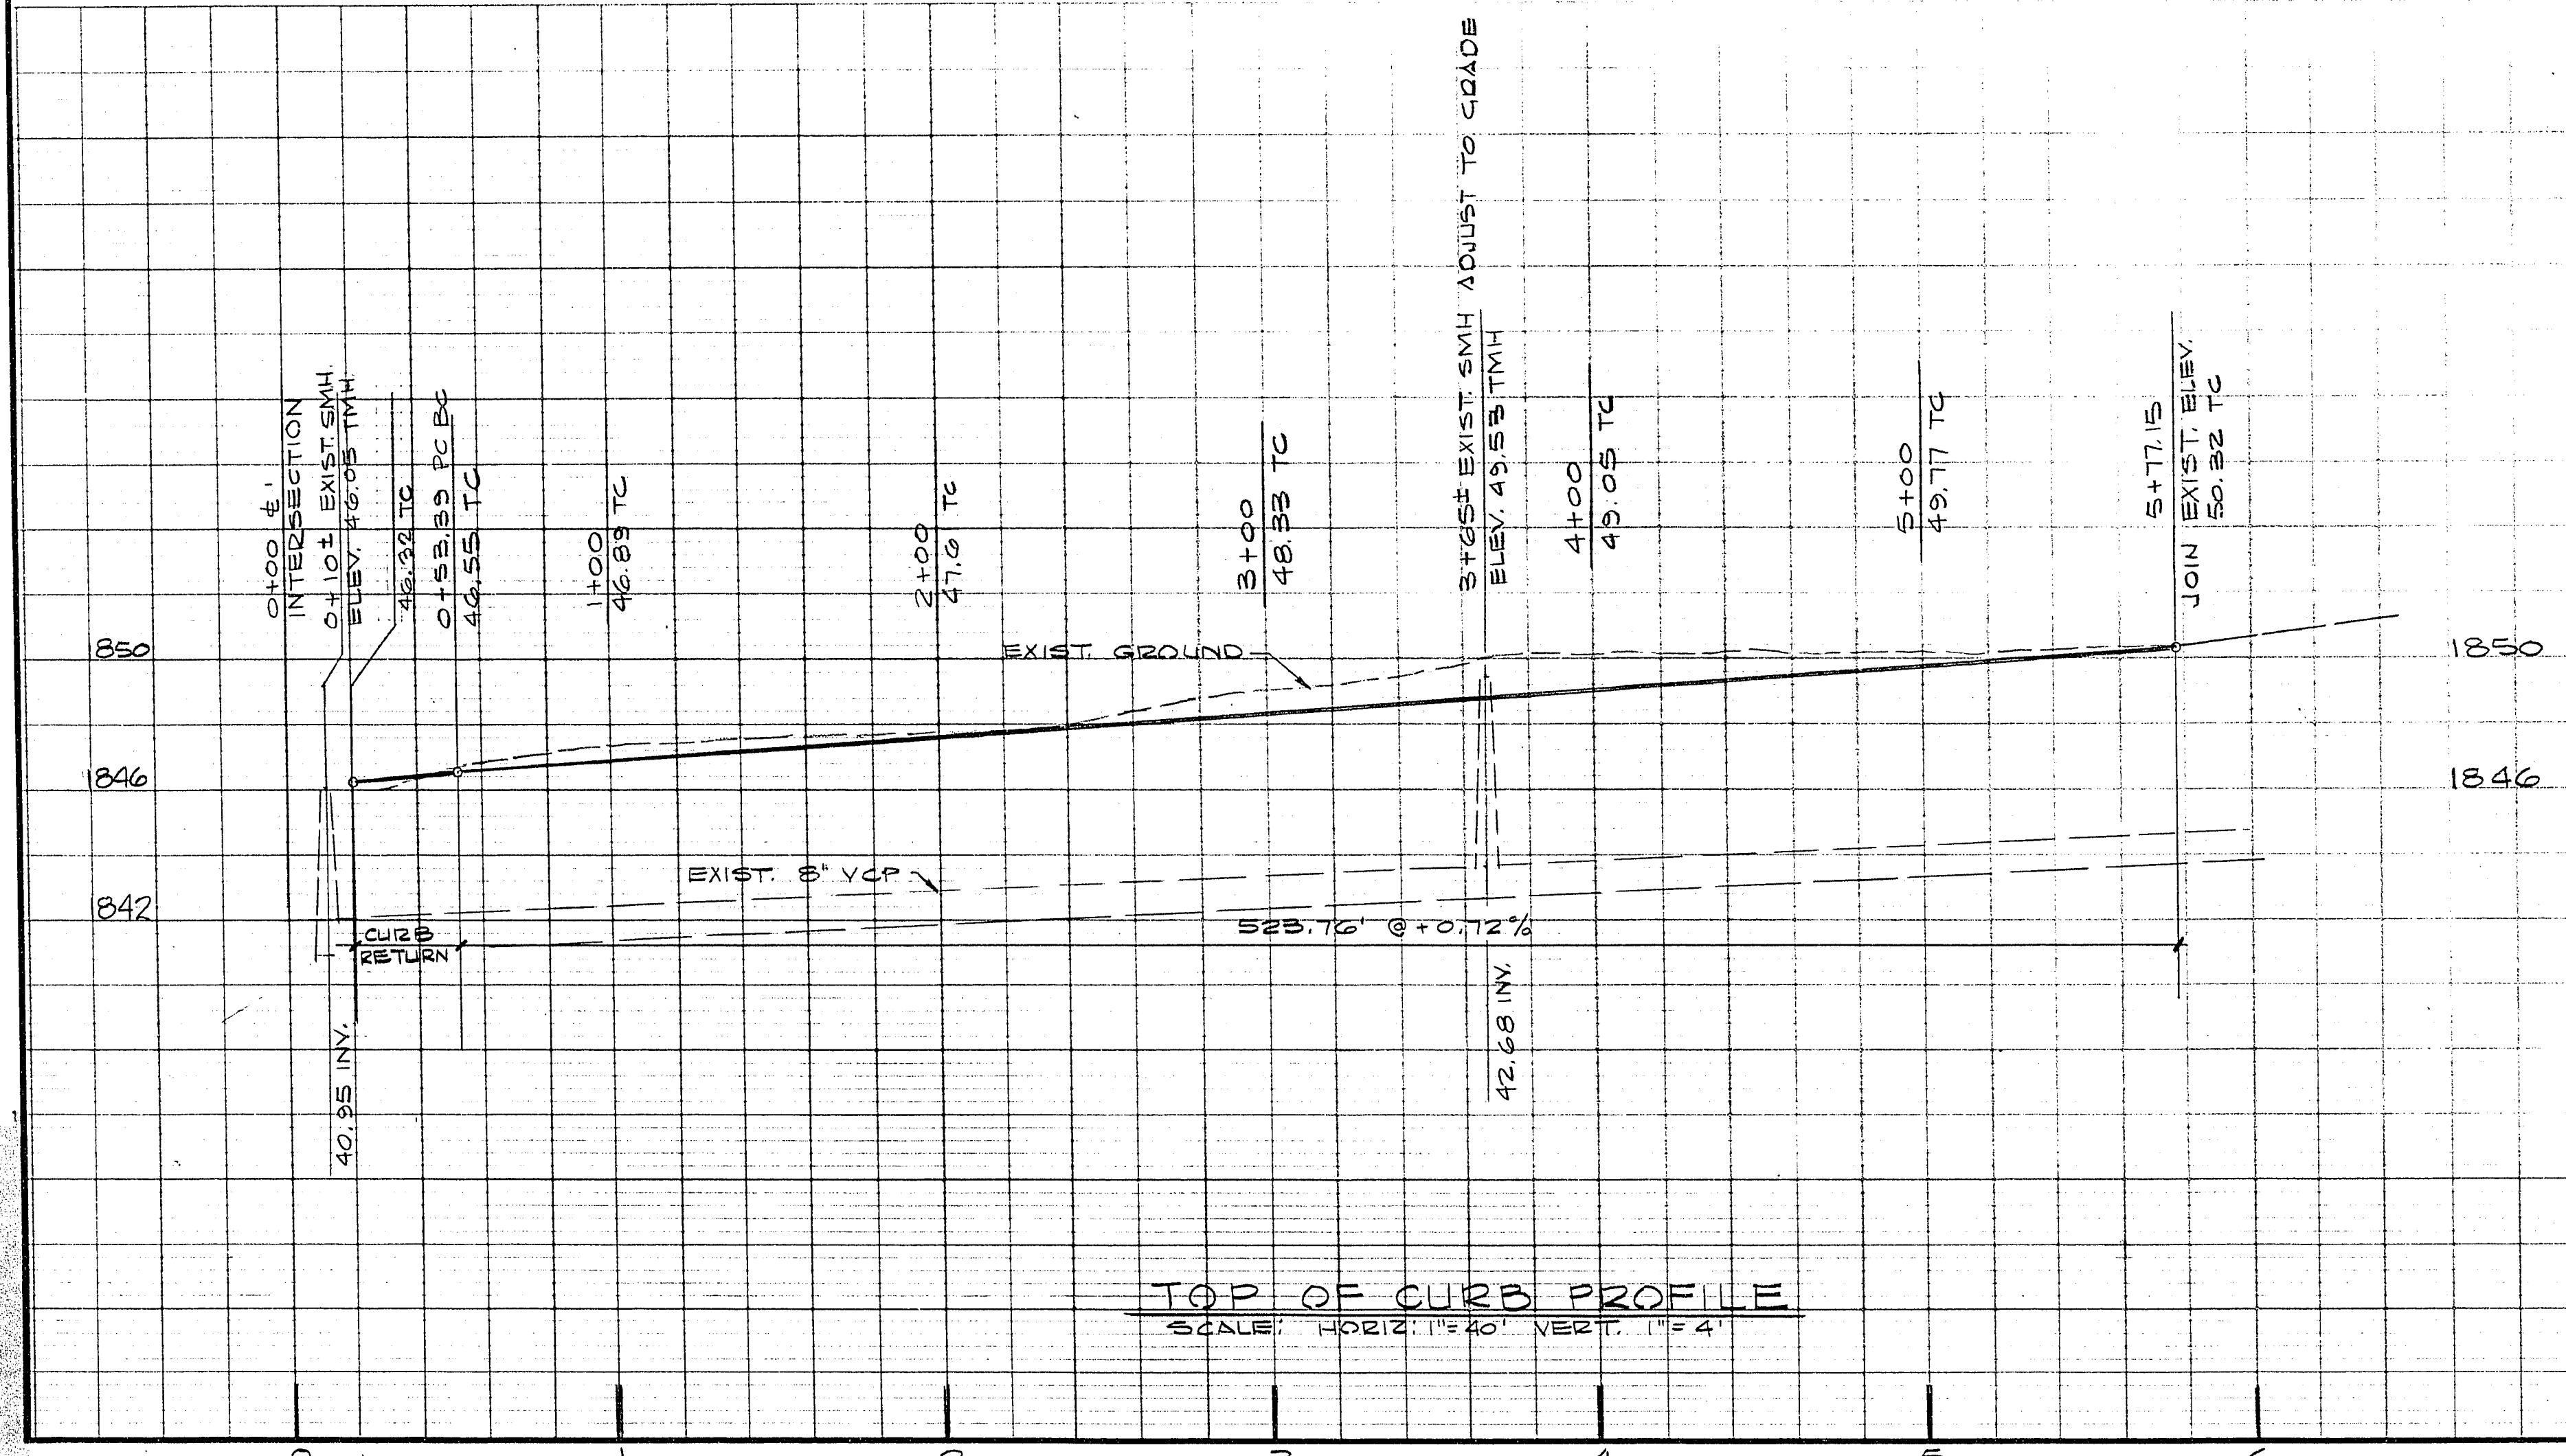

TOP OF CURB PROFILE

SCALE: HORIZ. 1" = 40' VERT. 1" = 4'

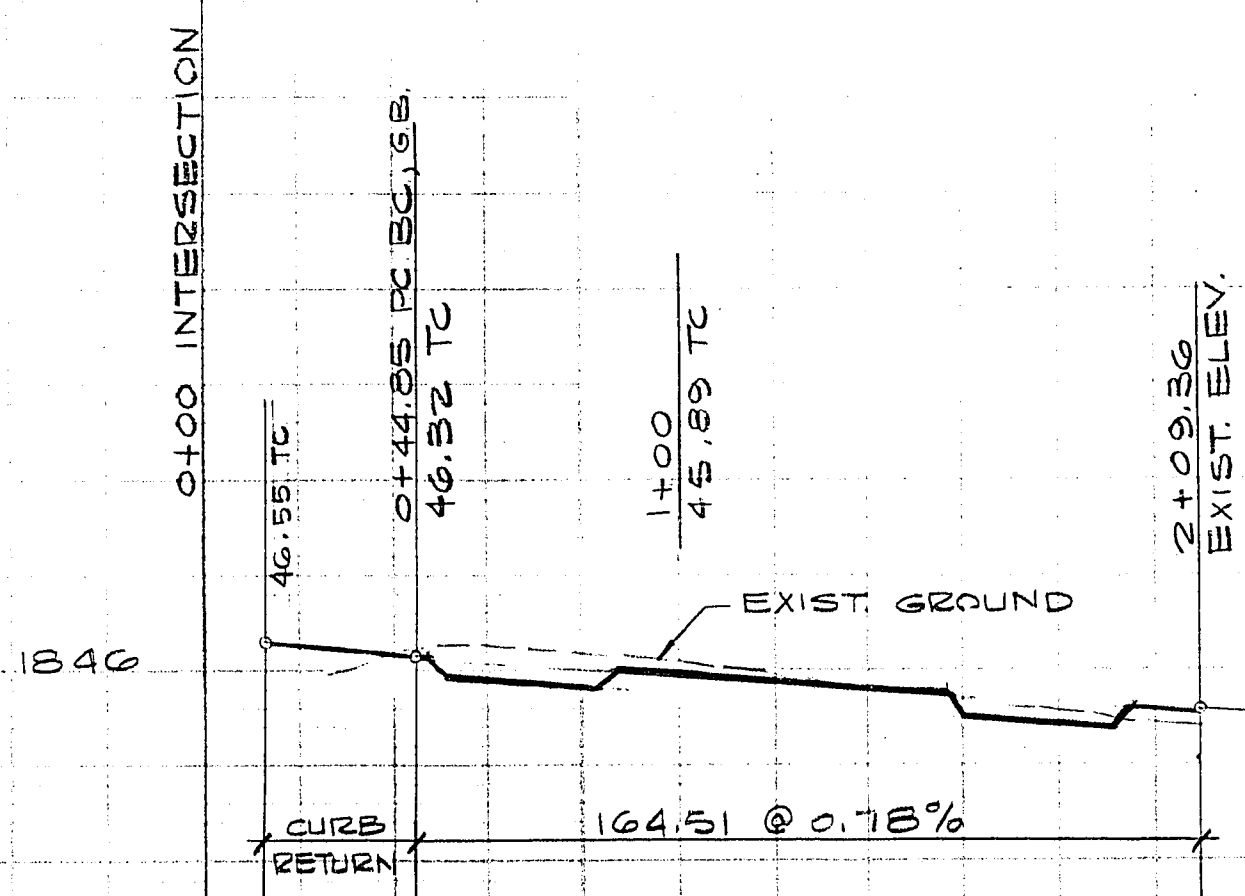

TOP OF CURB PROFILE

SCALE: HORIZ. 1" = 40' VERT. 1" = 4'


APPROVAL

<i>V.B. White</i>	3/14/73
CITY ENGINEER	DATE
<i>J.A. Decker</i>	3-13-73
CITY FIELD ENGINEER	DATE
<i>George Ferris</i>	3-13-73
CITY ELECTRICAL ENGINEER	DATE
NEVADA POWER COMPANY	DATE
<i>Paul J. Decker</i>	3-13-73
CLV ELECTRICAL COORDINATOR	DATE

BAUGHMAN, HAUGHT & TURNER
MINING ENGINEERS
LAND SURVEYORS
2235 WEST CHARLESTON BOULEVARD
LAS VEGAS, NEVADA 89102
702-770-8711

STREET DESIGN

SECTION 35, TOWNSHIP 20 SOUTH, RANGE 61 EAST, NEVADA
CITY OF LAS VEGAS
STEWART AVE. & FLOWER AVE.

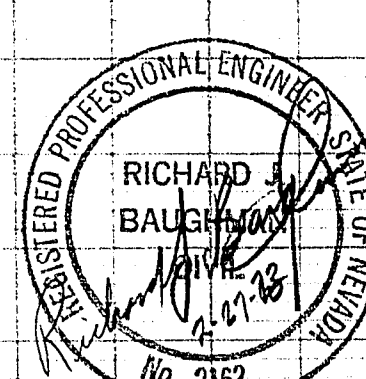

SHEET
1 OF 1
PROJ. NO.

26-4-41 107-V901