



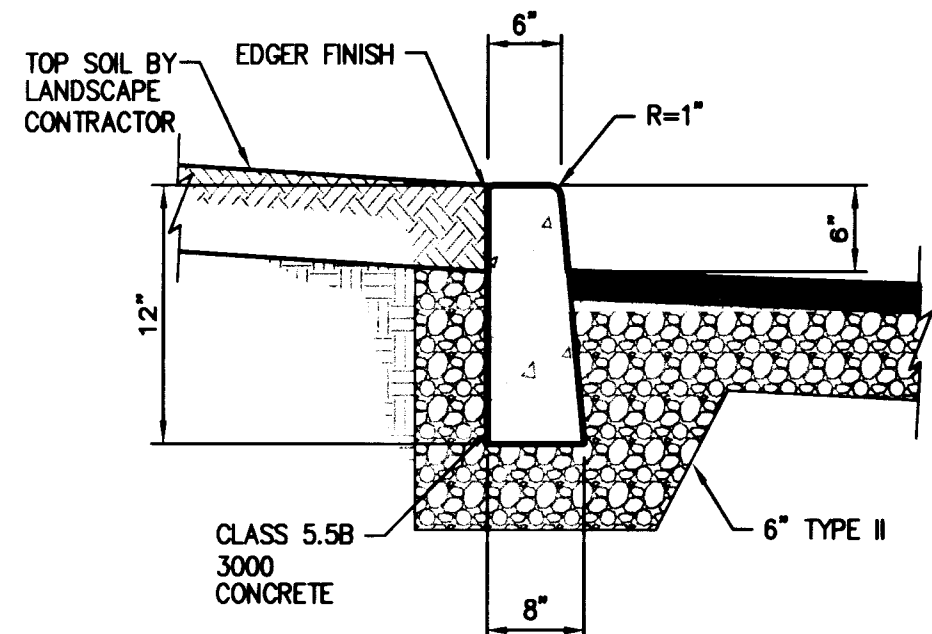

TYPE "A" CURB DETAIL

NO SCALE


1
62

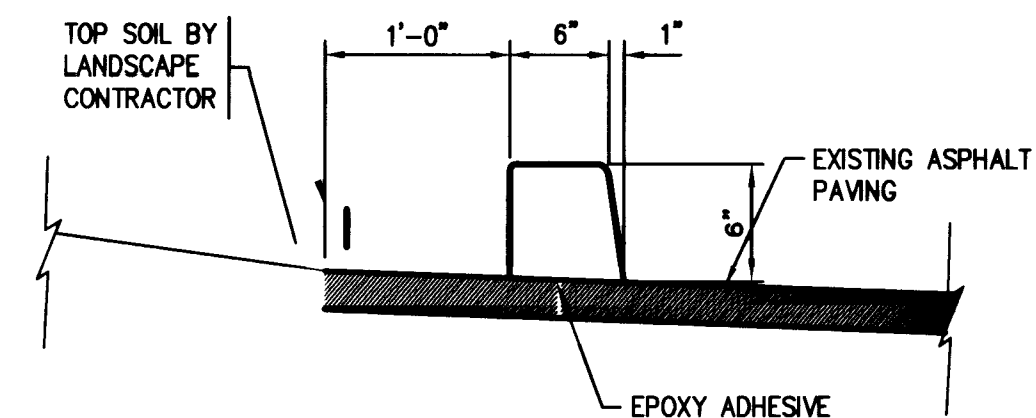

"A" CURB TACK ON OPTION

NO SCALE


1
62

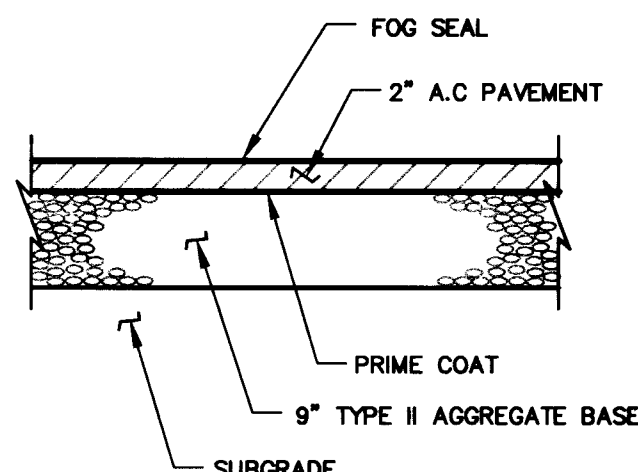

TYPICAL ONSITE A.C. DETAIL

NO SCALE


2
62

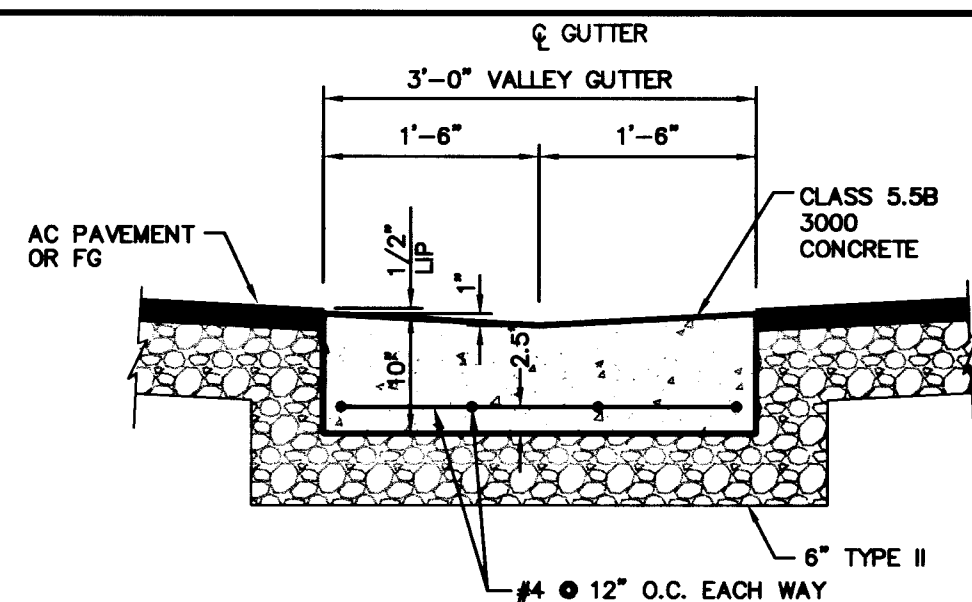

VALLEY GUTTER / CROSS GUTTER

NO SCALE


3
62

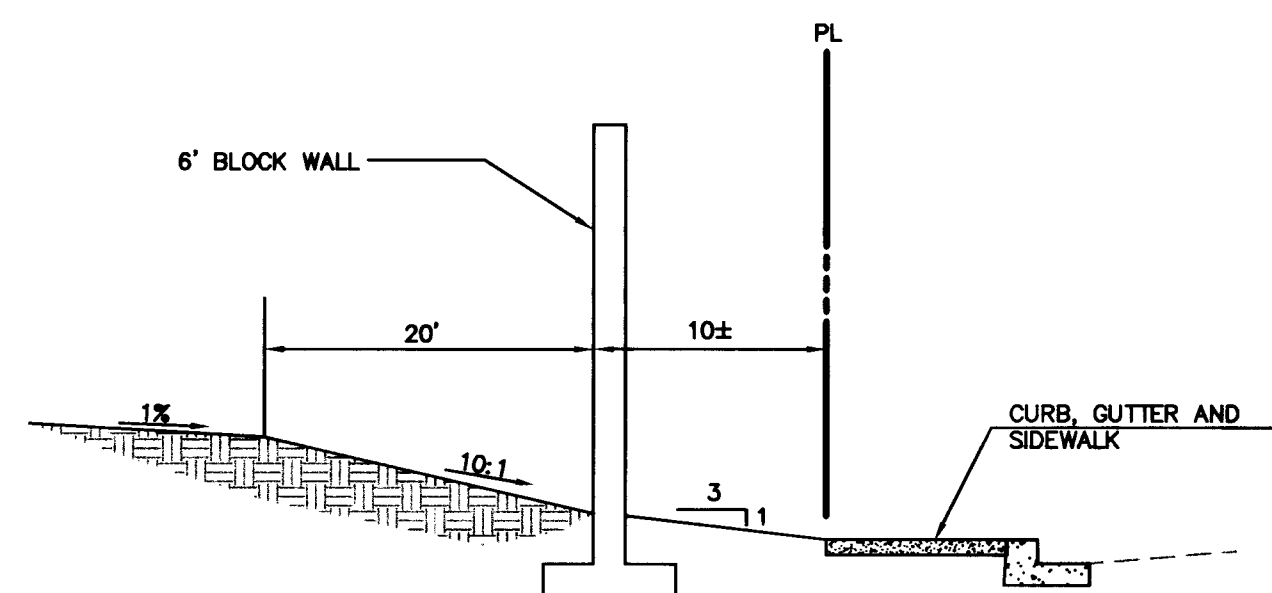

SECTION

NO SCALE


5
62

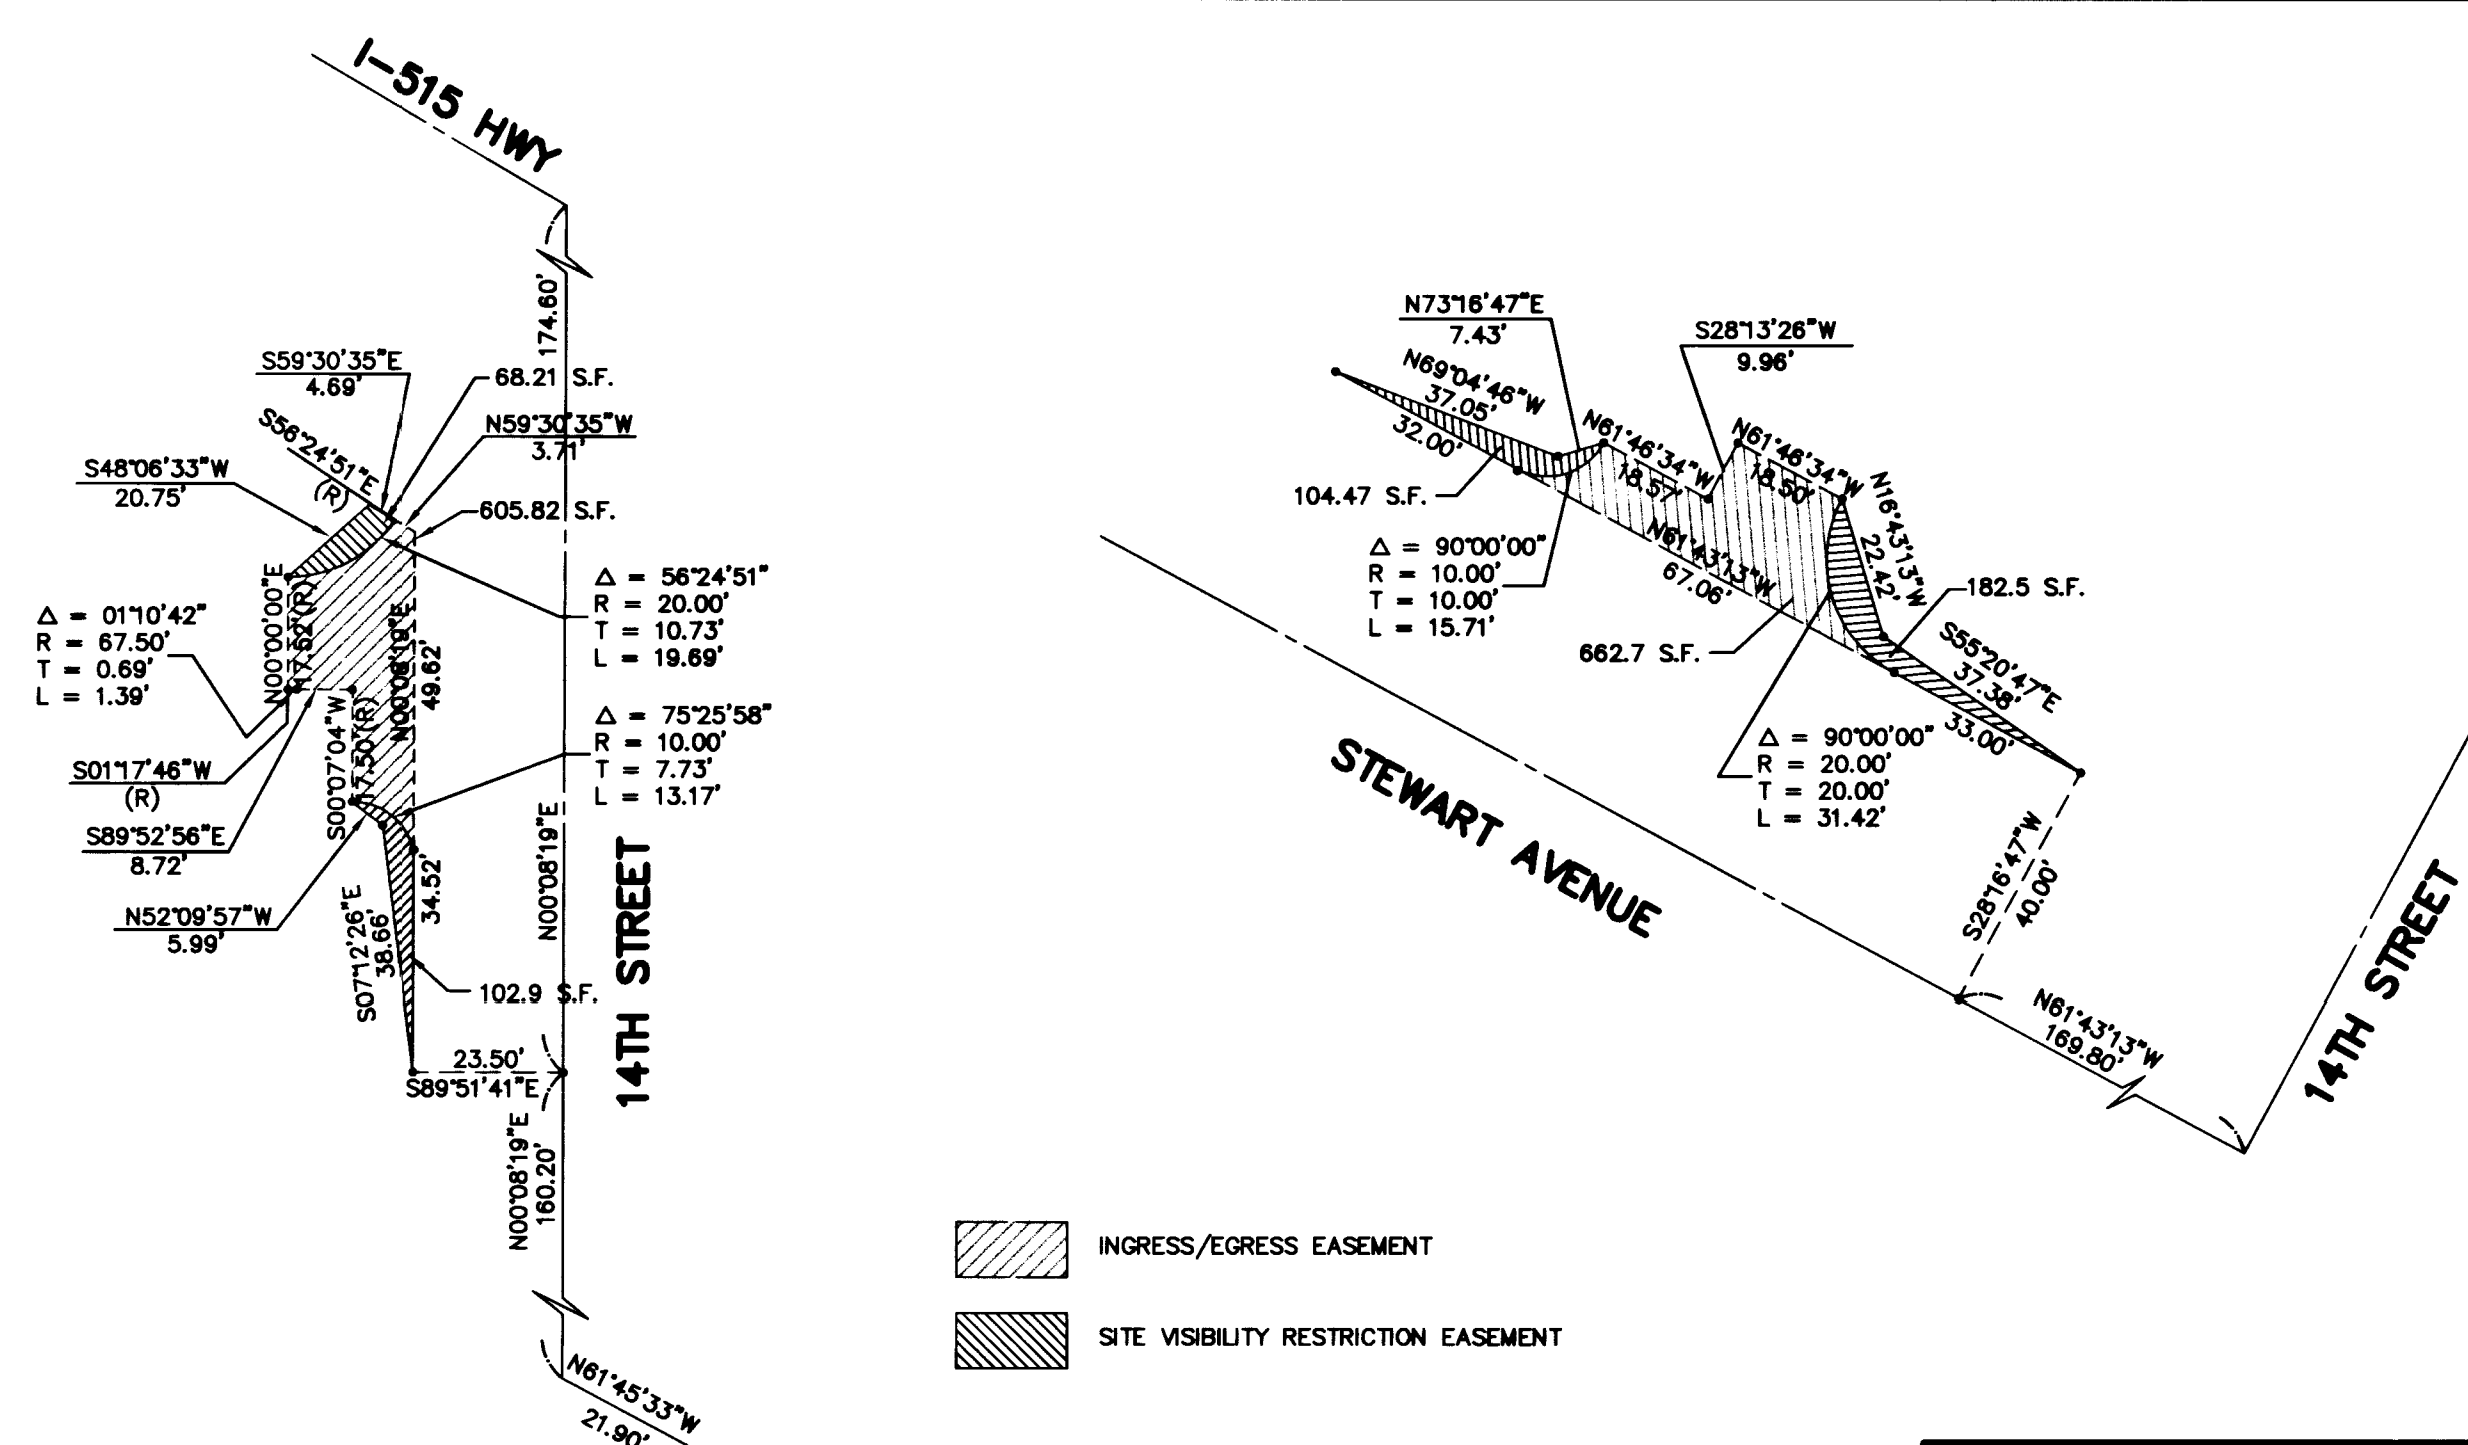

SIGHT VISIBILITY RESTRICTION EASEMENTS AND INGRESS / EGRESS EASEMENTS

NO SCALE


INGRESS/EGRESS EASEMENT
SITE VISIBILITY RESTRICTION EASEMENT

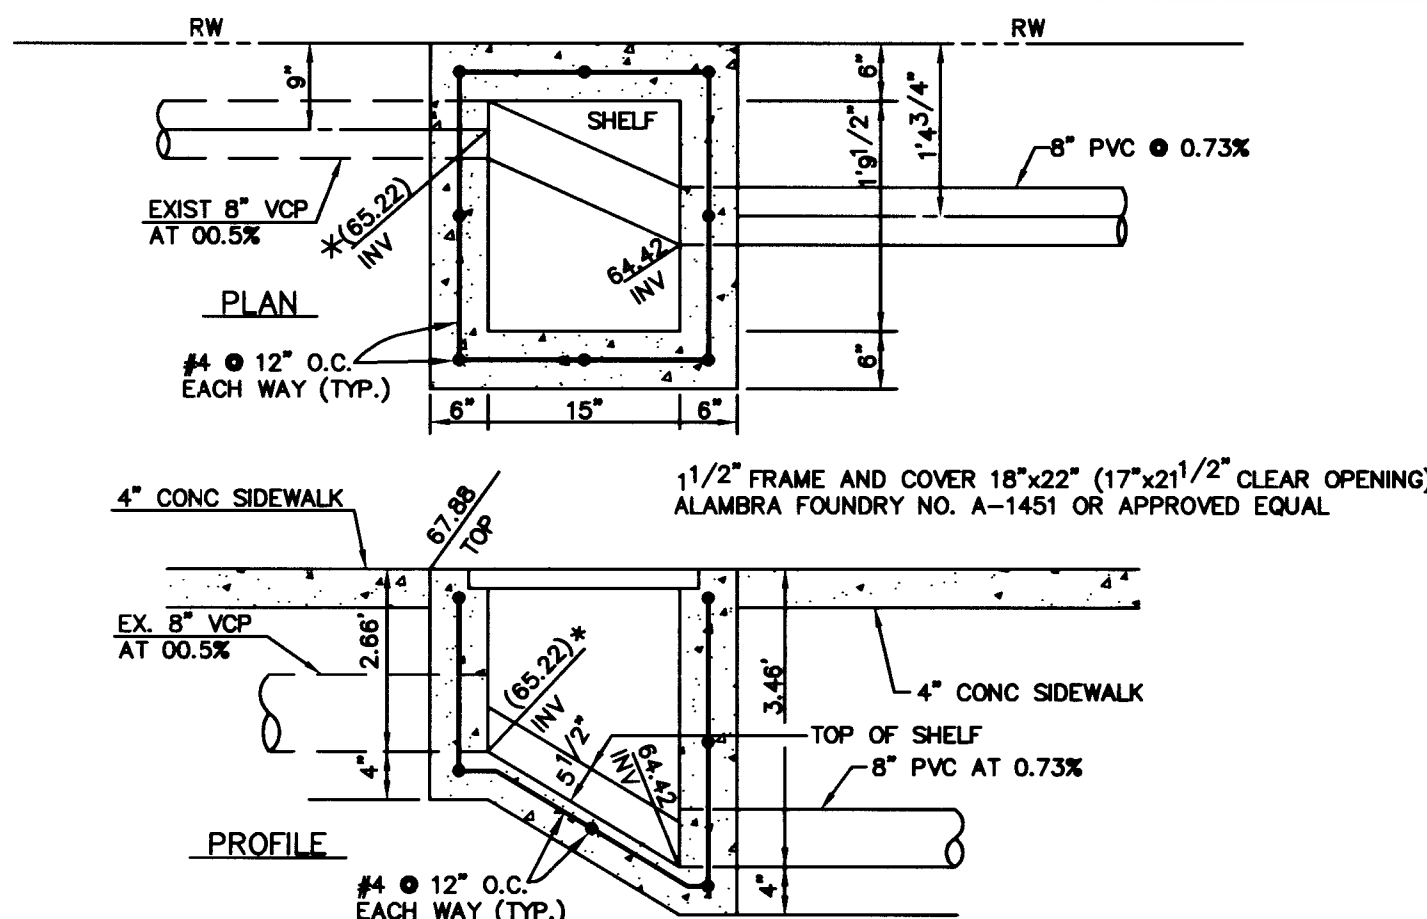

STORM DRAIN JUNCTION BOX DETAIL

NO SCALE


5
62

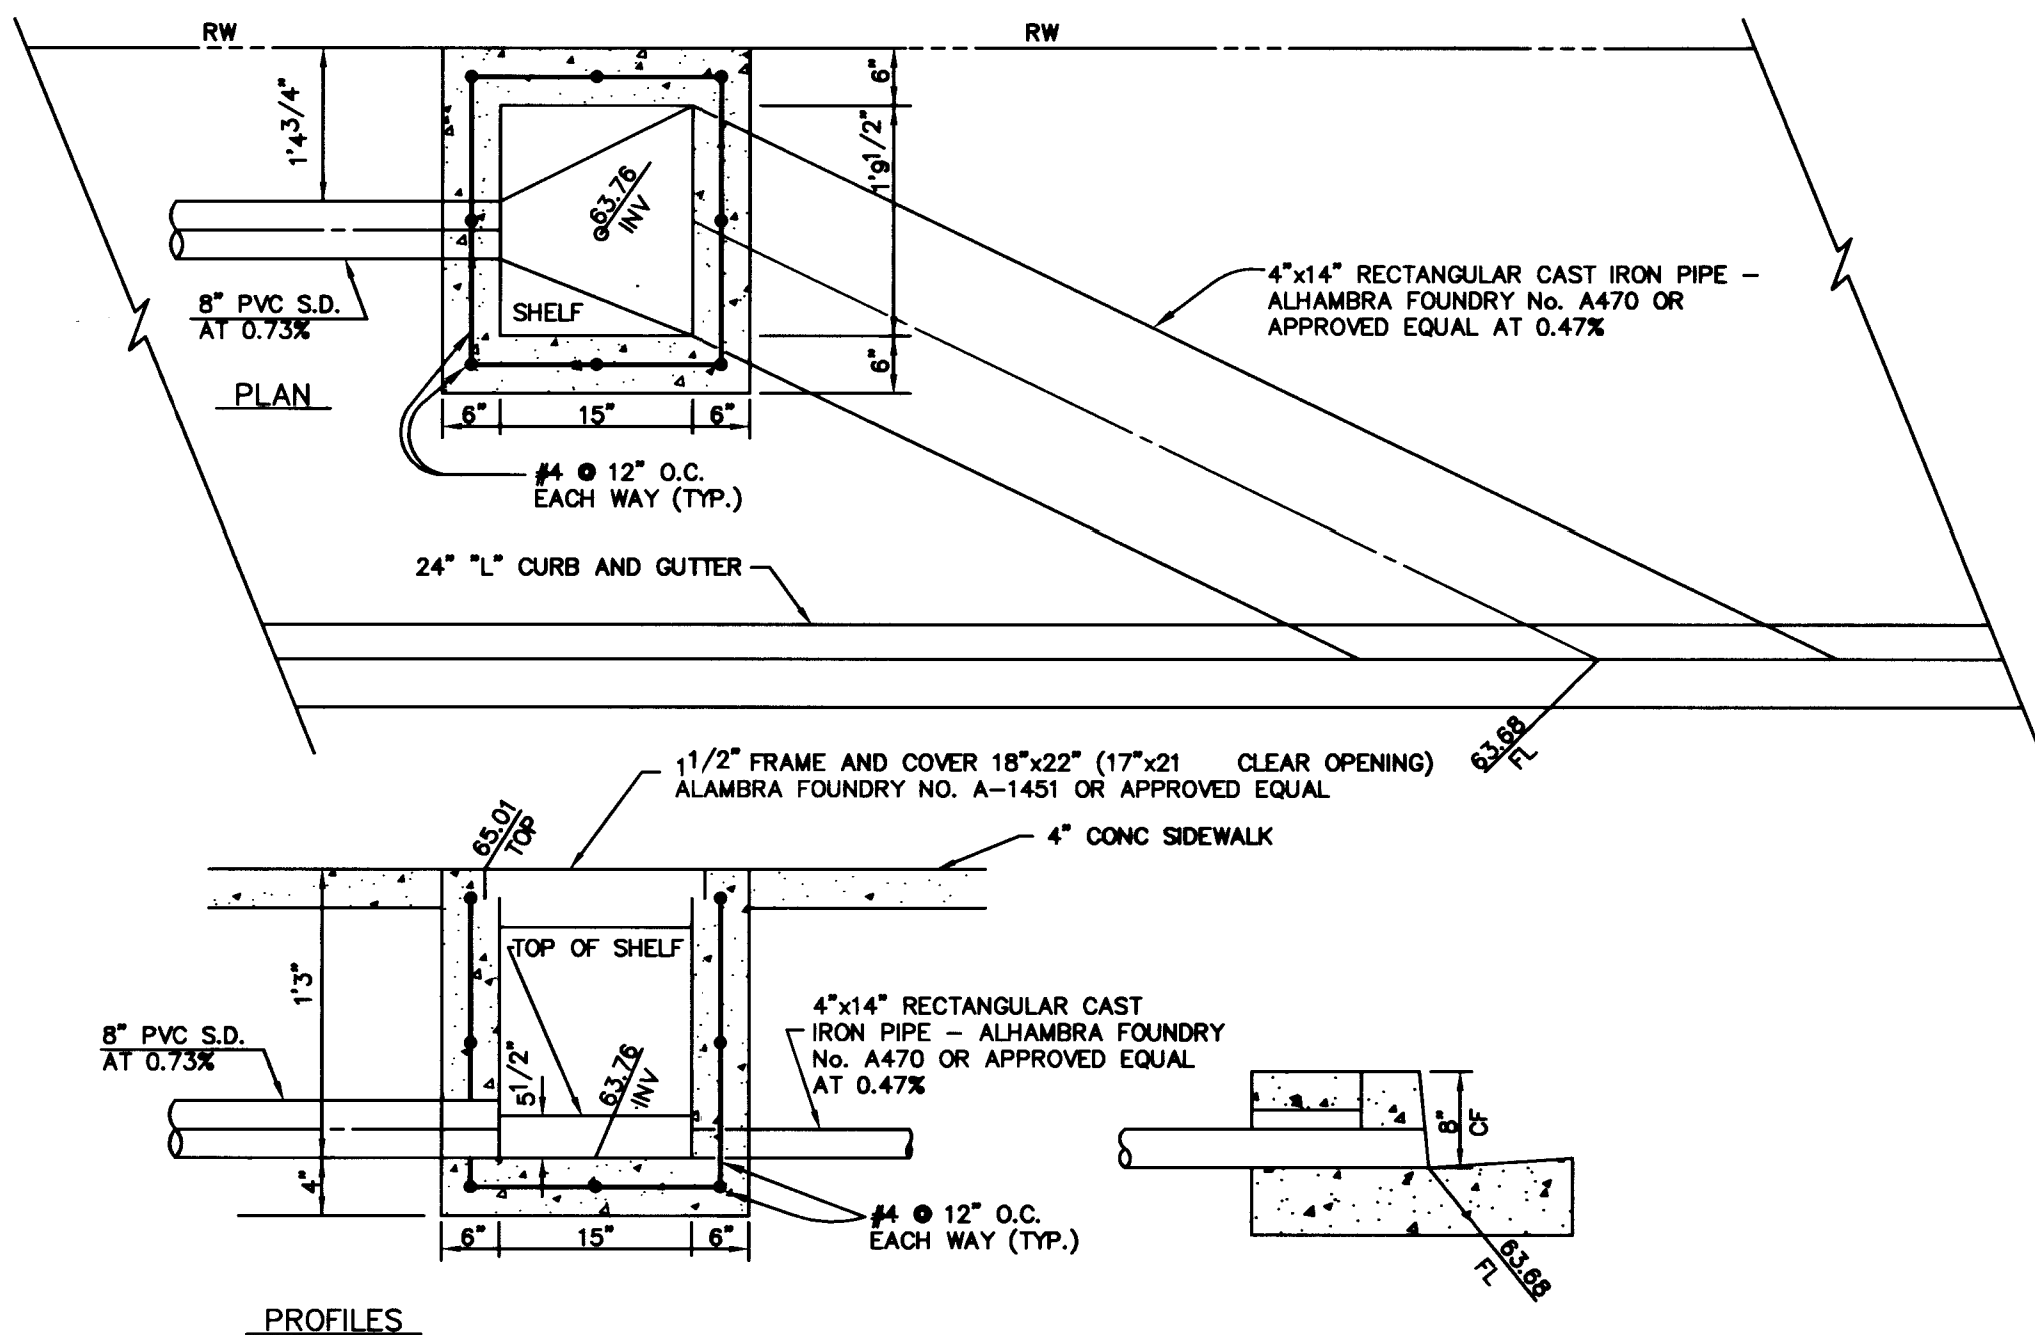

STORM DRAIN JUNCTION BOX DETAIL

NO SCALE


6
62

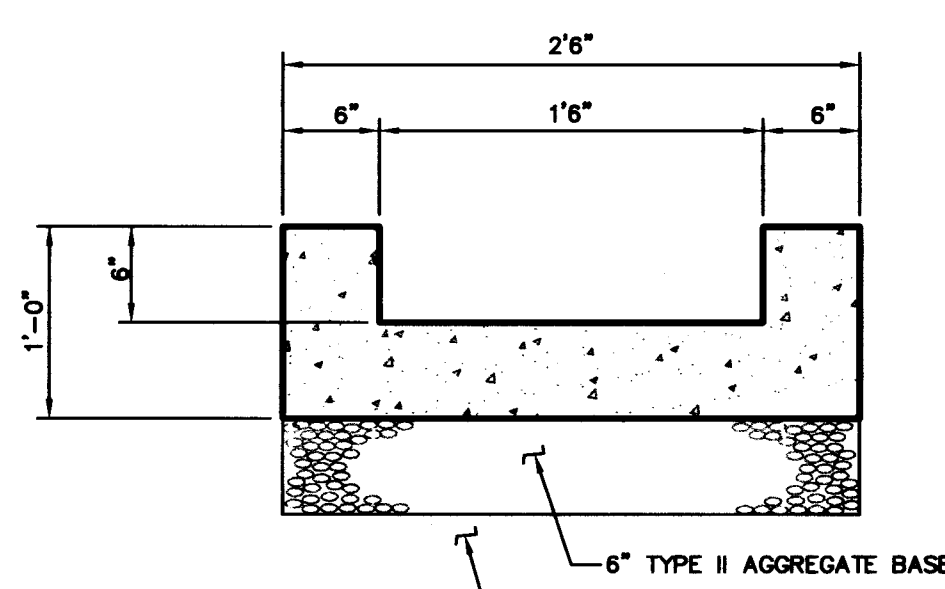

DETAIL

NO SCALE


7
62

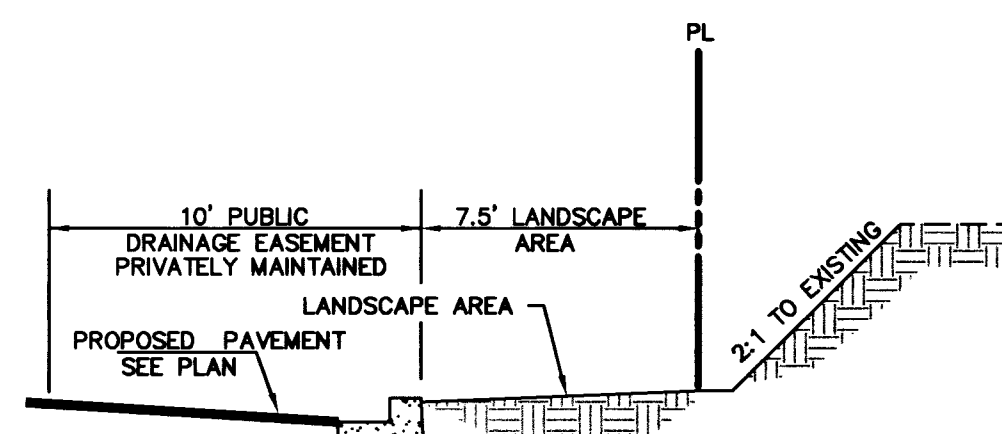

SECTION

NO SCALE


D
62

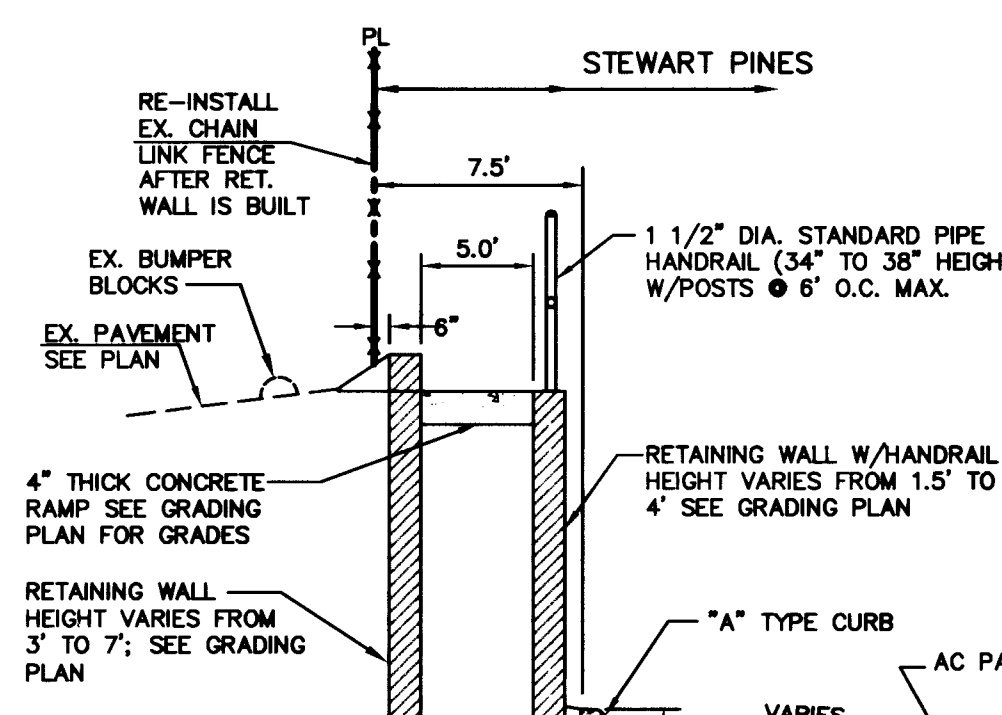

SECTION


NO SCALE

F
62

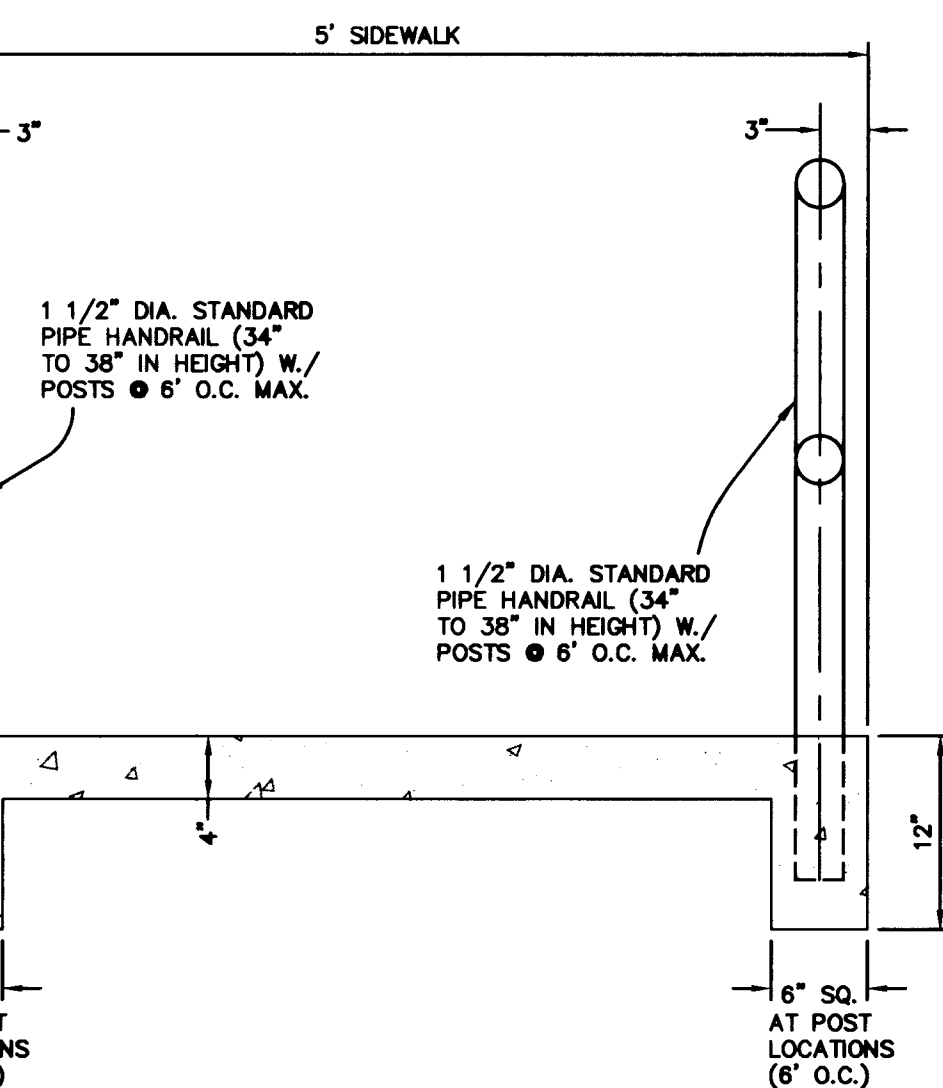

SIDEWALK / HANDRAIL DETAIL


NO SCALE

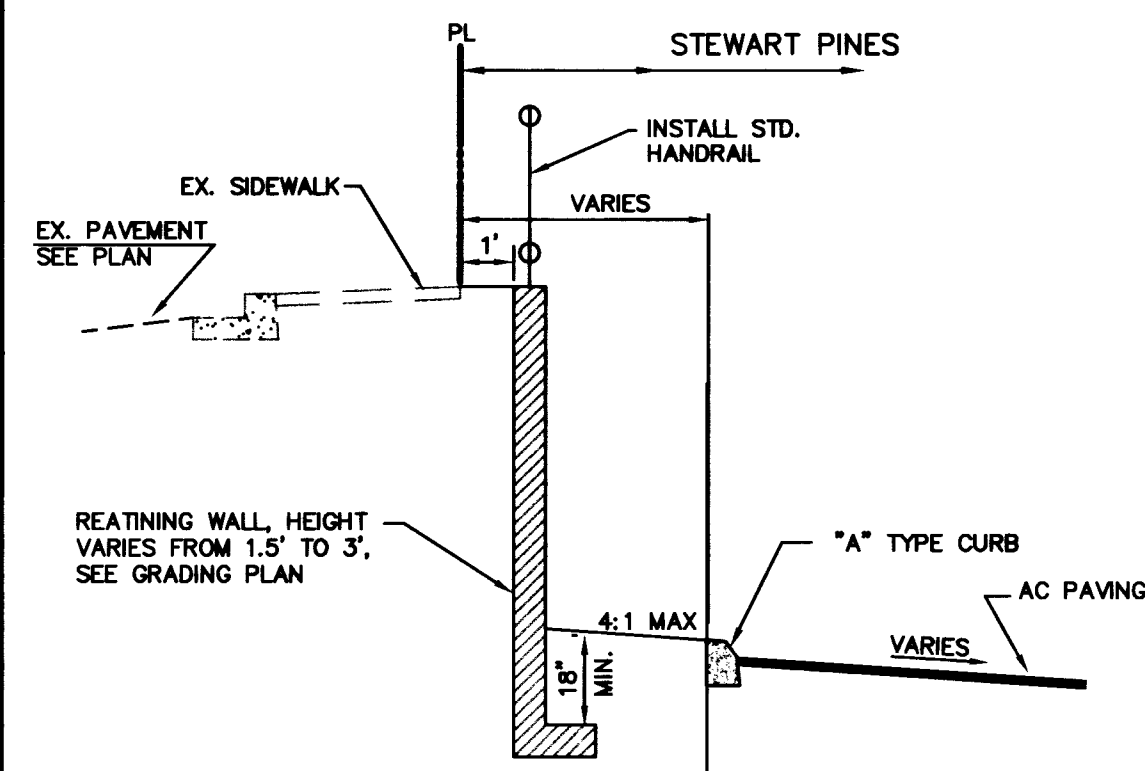

SECTION

NO SCALE


A
62

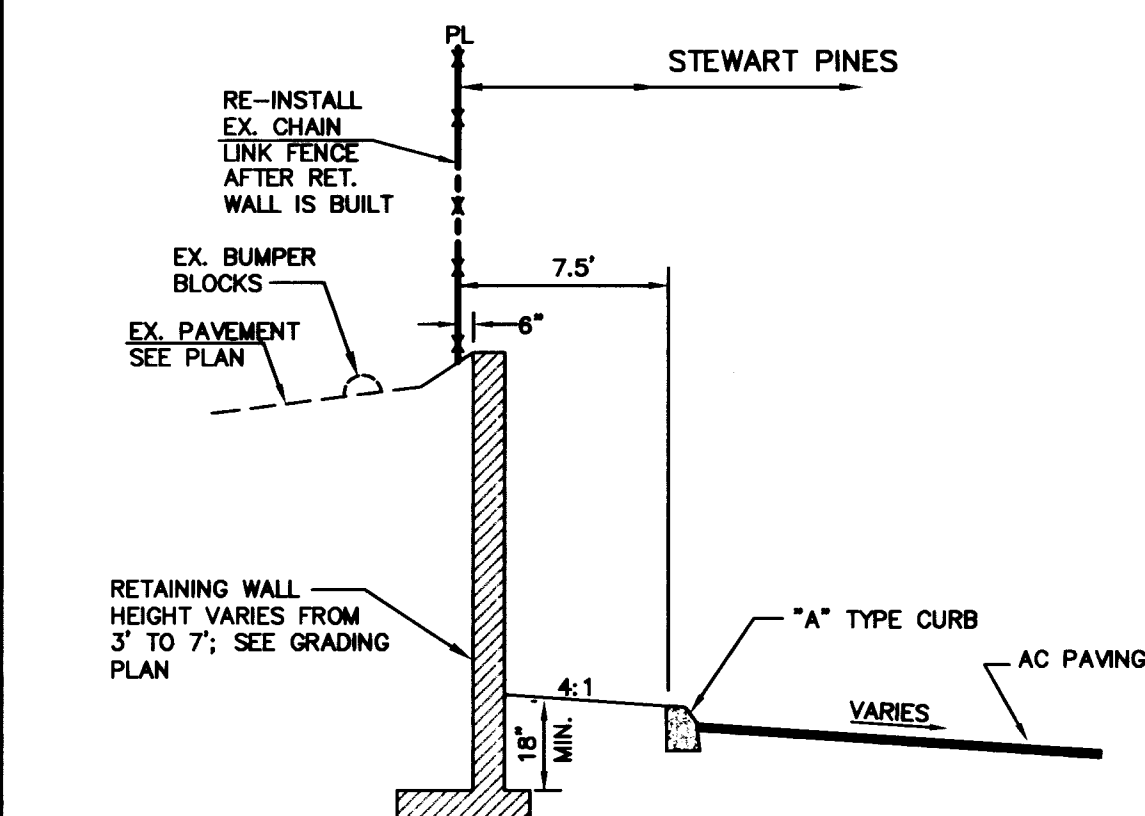

SECTION

NO SCALE

B
62


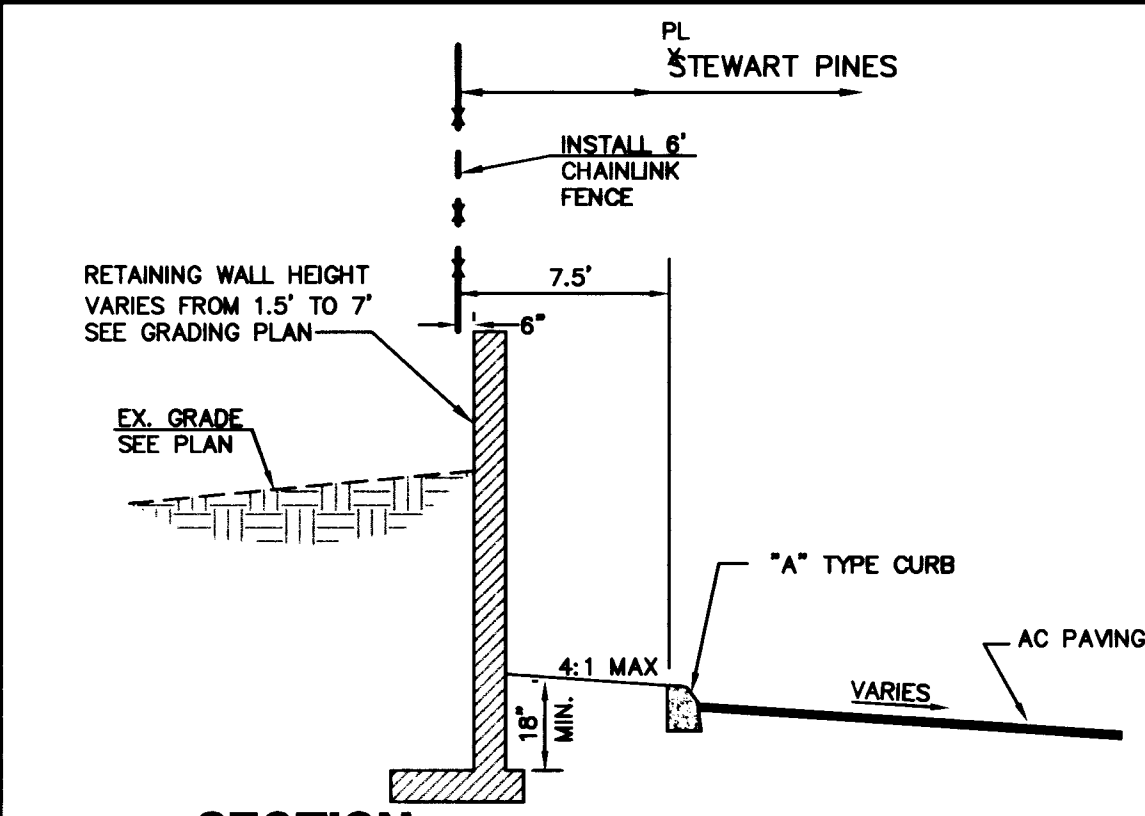


SECTION


NO SCALE

C
62



NEVADA H.A.N.D. 2450 EAST CHANDLER AVE., SUITE 18 LAS VEGAS, NV 89120-4059 (702) 596-3436		L. R. NELSON CONSULTING ENGINEERS, INC. 3035 East Patrick Lane Suite 9 Las Vegas, NV 89120 (702) 998-1929 • CIVIL • SURVEY	
DETAIL SHEET		TITLE	
SHEET		SCALE: NTS	
DRAWN BY: BWJ		DESIGNED BY: PK	
CHECKED BY: RT		PROJECT NO: 818-002-982	
SEAL		SHEET G2	
7 OF 7 SHEETS		DRAWING NO: 107-V2976	

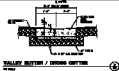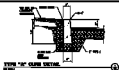

RIGHT TURNABILITY RESTRICTION BARRIER AND MEDIAN / DIVIDER DETAIL

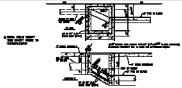

STORM DRAIN JUNCTION BOX DETAIL

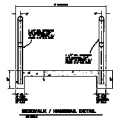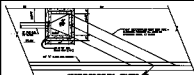

ROADSIDE / SHOULDER DETAIL



DETAIL



DETAIL



DETAIL



DETAIL



DETAIL



DETAIL

