
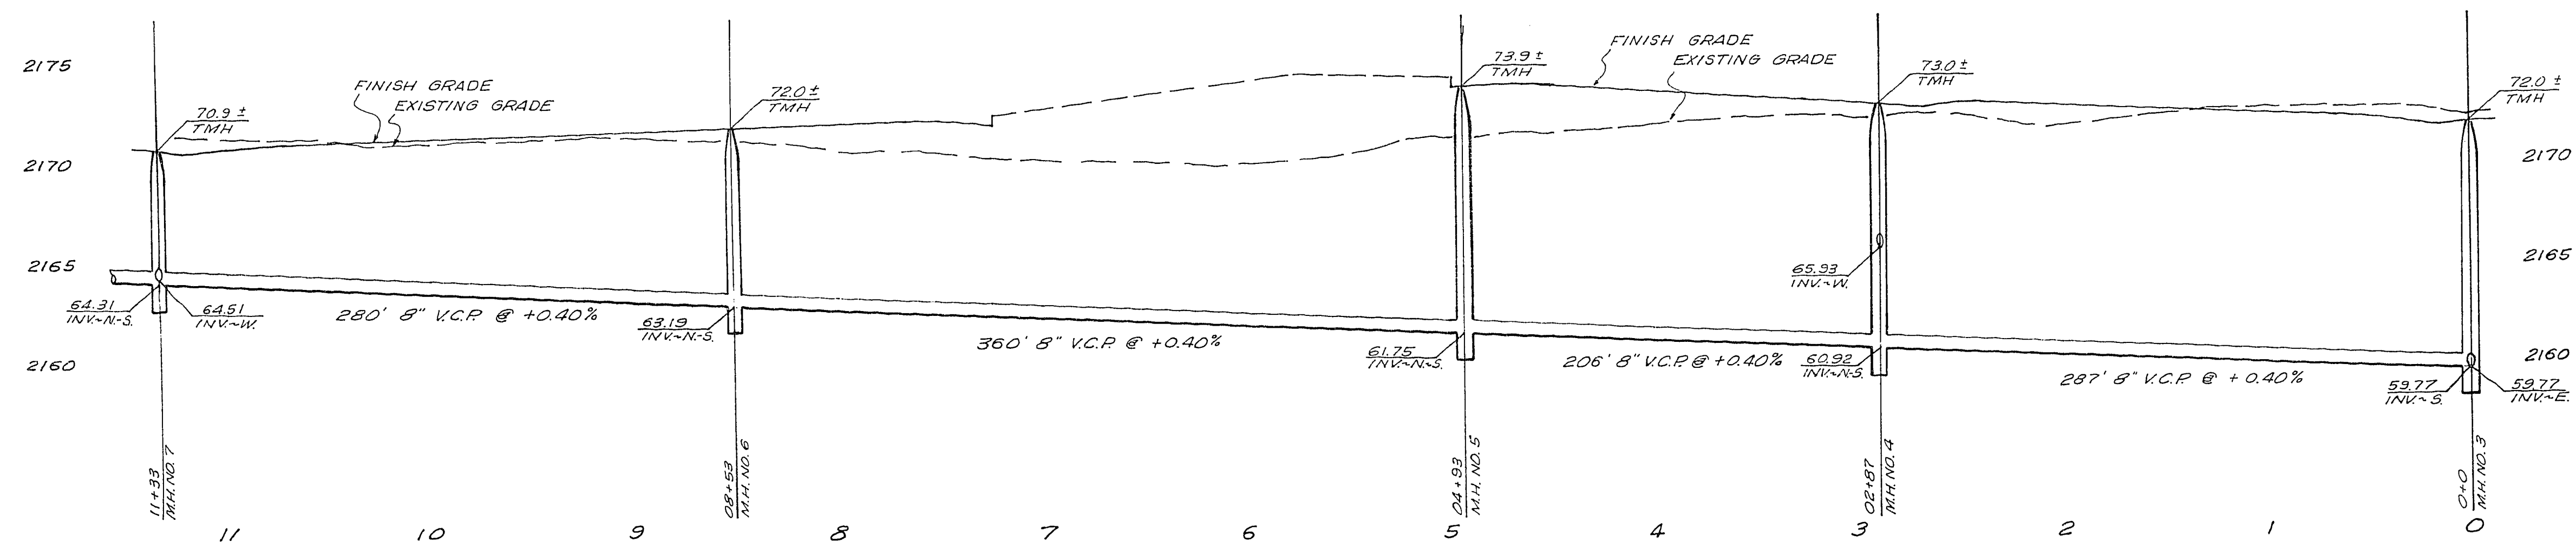
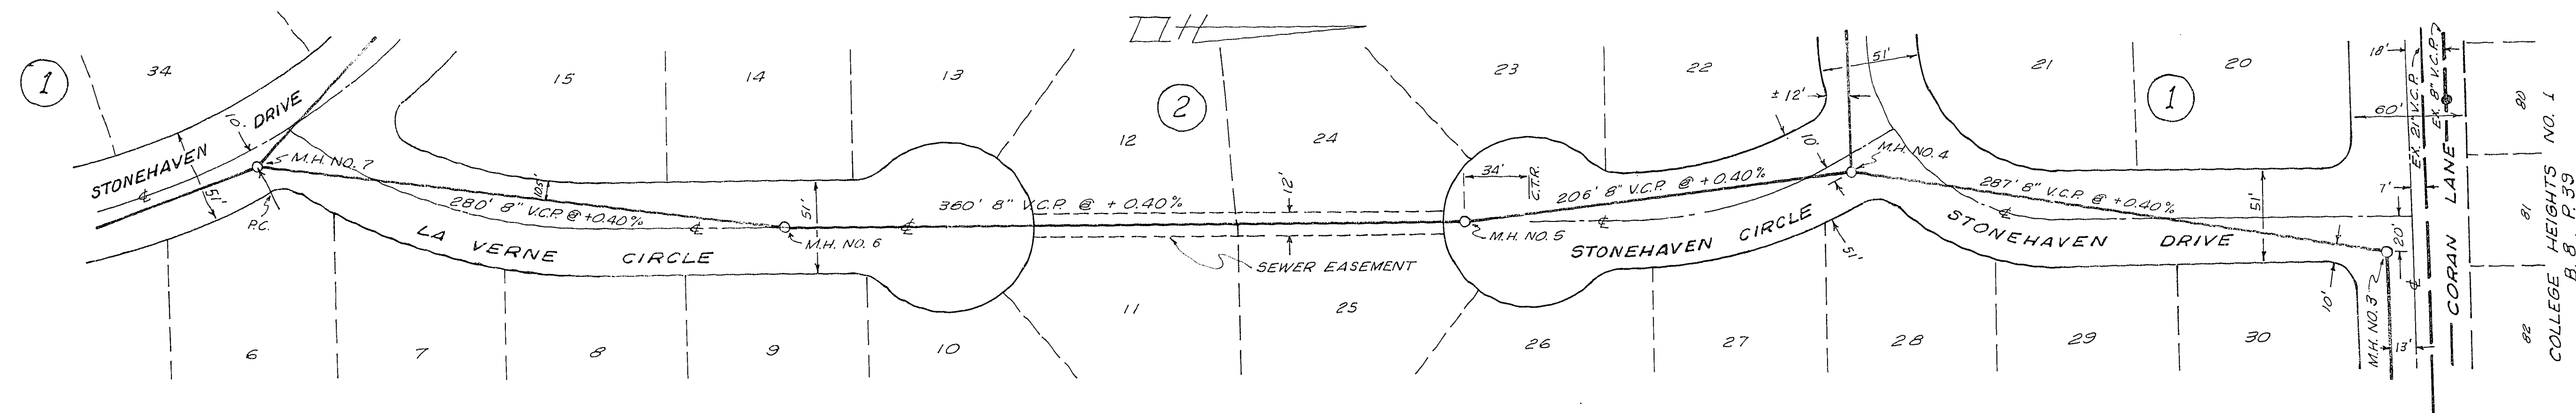
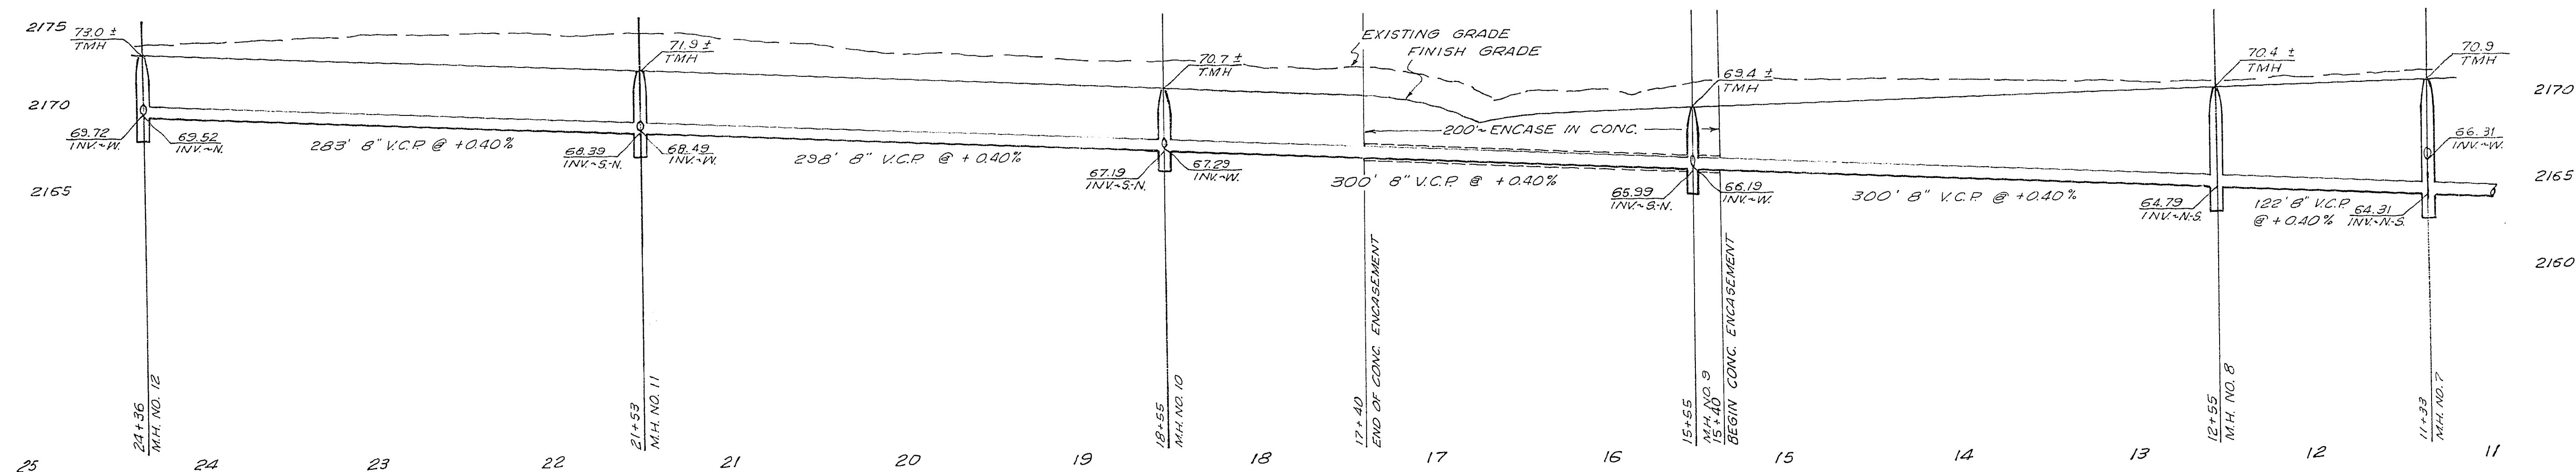


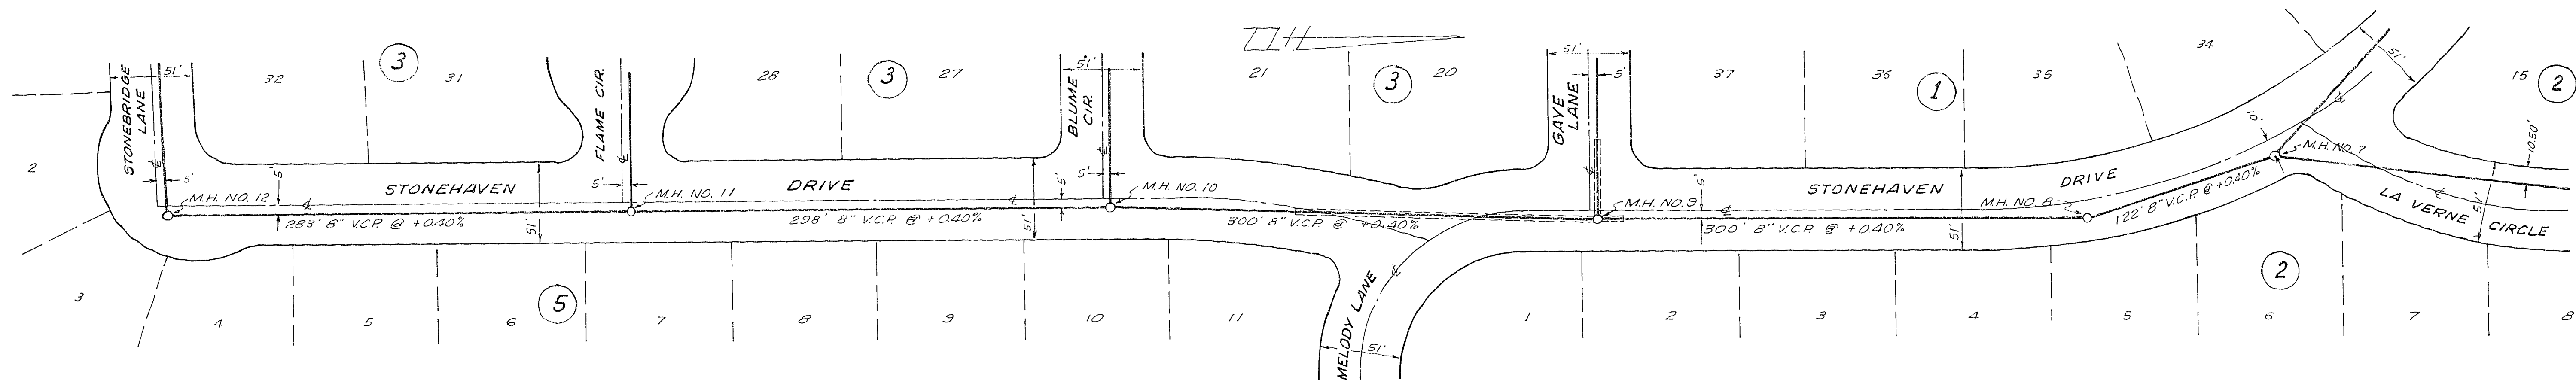

NOTE: LOCATION OF WYES TO BE DETERMINED IN THE FIELD, SEE SHEET NO. 1 OF 5.

APPROVALS
 CITY ENGINEER 4-24-64 DATE
 STATE BOARD OF HEALTH DATE
 SUPT. OF SANITATION 7-10-64 DATE

STONEHAVEN			
CHECKED <u>R.L.</u>	APPROVED <u>R.L. Kramer</u>	DRAWN <u>JT</u>	
DATE <u>2-7-64</u>		DESIGNED <u>RK</u>	
SEWER PLAN & PROFILE			
SCALE: HORIZ. 1"=50'		VERT. 1"=5'	
SHEET 2 OF 5			
Kraemer Engineering Co. - Las Vegas, Nevada			

307 g. 2830.1