

•GENERAL NOTES•



ALL CONSTRUCTION AND MATERIALS SHALL BE IN ACCORDANCE WITH CITY OF LAS VEGAS DEPT. OF PUBLIC WORKS STD. & SPECS.

•BENCH MARK•

INTERSECTION OF NORLEN AND AVALON
N₂.0612903, CITY OF LAS VEGAS DATUM
ELEVATION 2091.08.

•LEGEND•

- ① CONSTRUCT "L" TYPE CURB & GUTTER PER STD. DWG. 340.1
② CONSTRUCT 5' SIDEWALK PER STD. DWG. 340.3

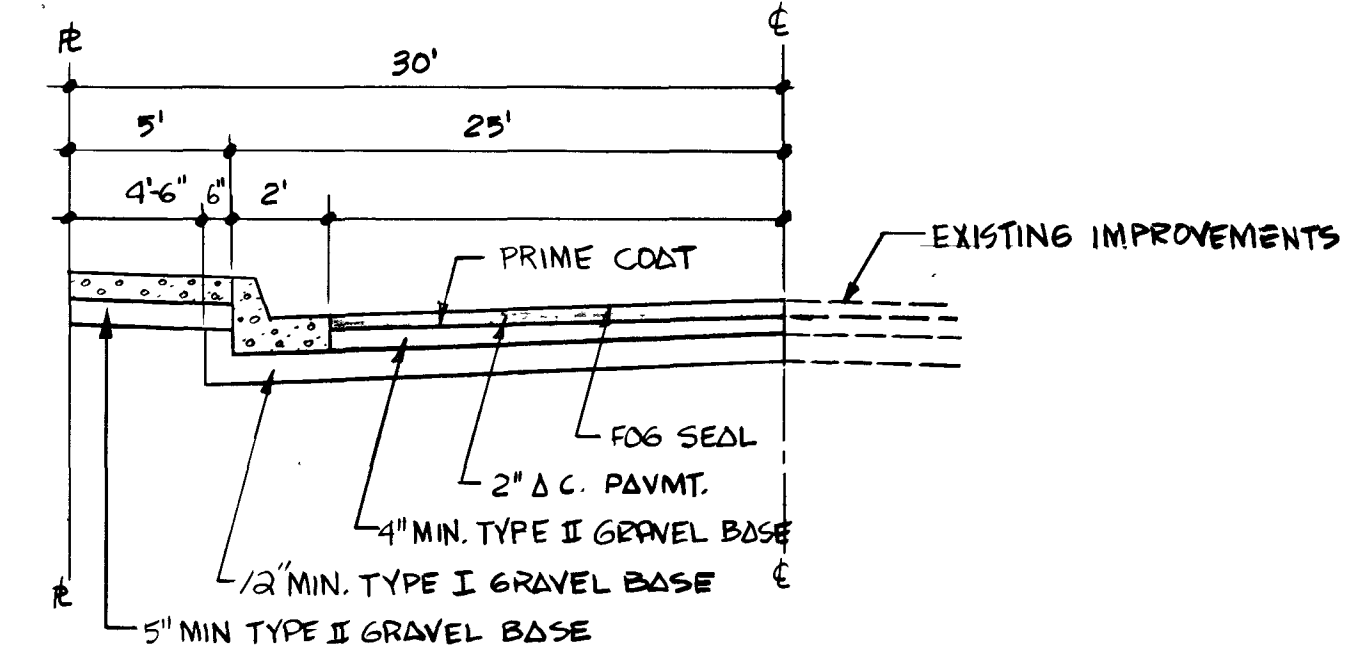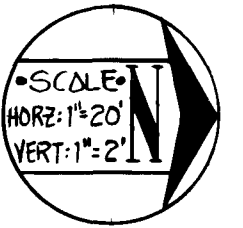

•STREET SECTION•

NOT TO SCALE

•APPROVALS•

VB. Williams 9/1/14
CITY ENGINEER DATE

J. A. Lee 9/1/14
FIELD ENGINEER DATE

DATE AUG. 26, 1974
DESIGN
DRAWN
CHECK
SCALE AS SHOWN

BAUGHMAN, HAUGHT & TURNER
CIVIL ENGINEERS
MINING ENGINEERS
LAND SURVEYORS
LAS VEGAS, NEVADA
2325 WEST CHARLESTON BOULEVARD
702-410-5711




STREET & STREET LIGHT DESIGN
OF A PORTION OF THE NE 1/4 SW 1/4 OF SECTION 29,
TOWNSHIP 20 SOUTH, RANGE 61 EAST, M.D.S. & M.
CITY OF LAS VEGAS, NEVADA

SHEET
1 OF 1
PROJ. NO.

BELROSE

STREET

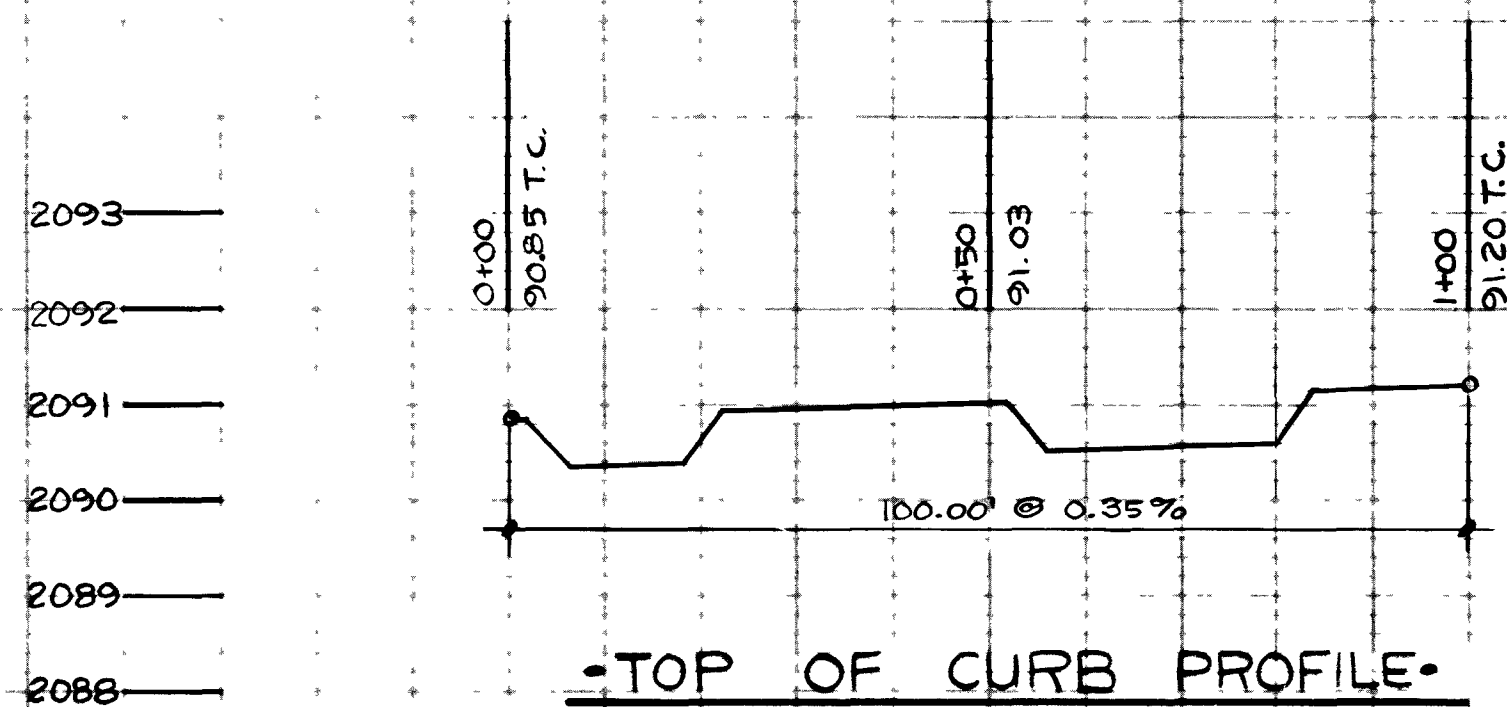

NOTE! UTILITY INFORMATION WAS
DERIVED FROM DATA FURNISHED BY
UTILITY COMPANIES. CONTRACTOR
MUST CONFIRM LOCATION OF UTILITIES
BEFORE COMMENCING EXCAVATION.

