

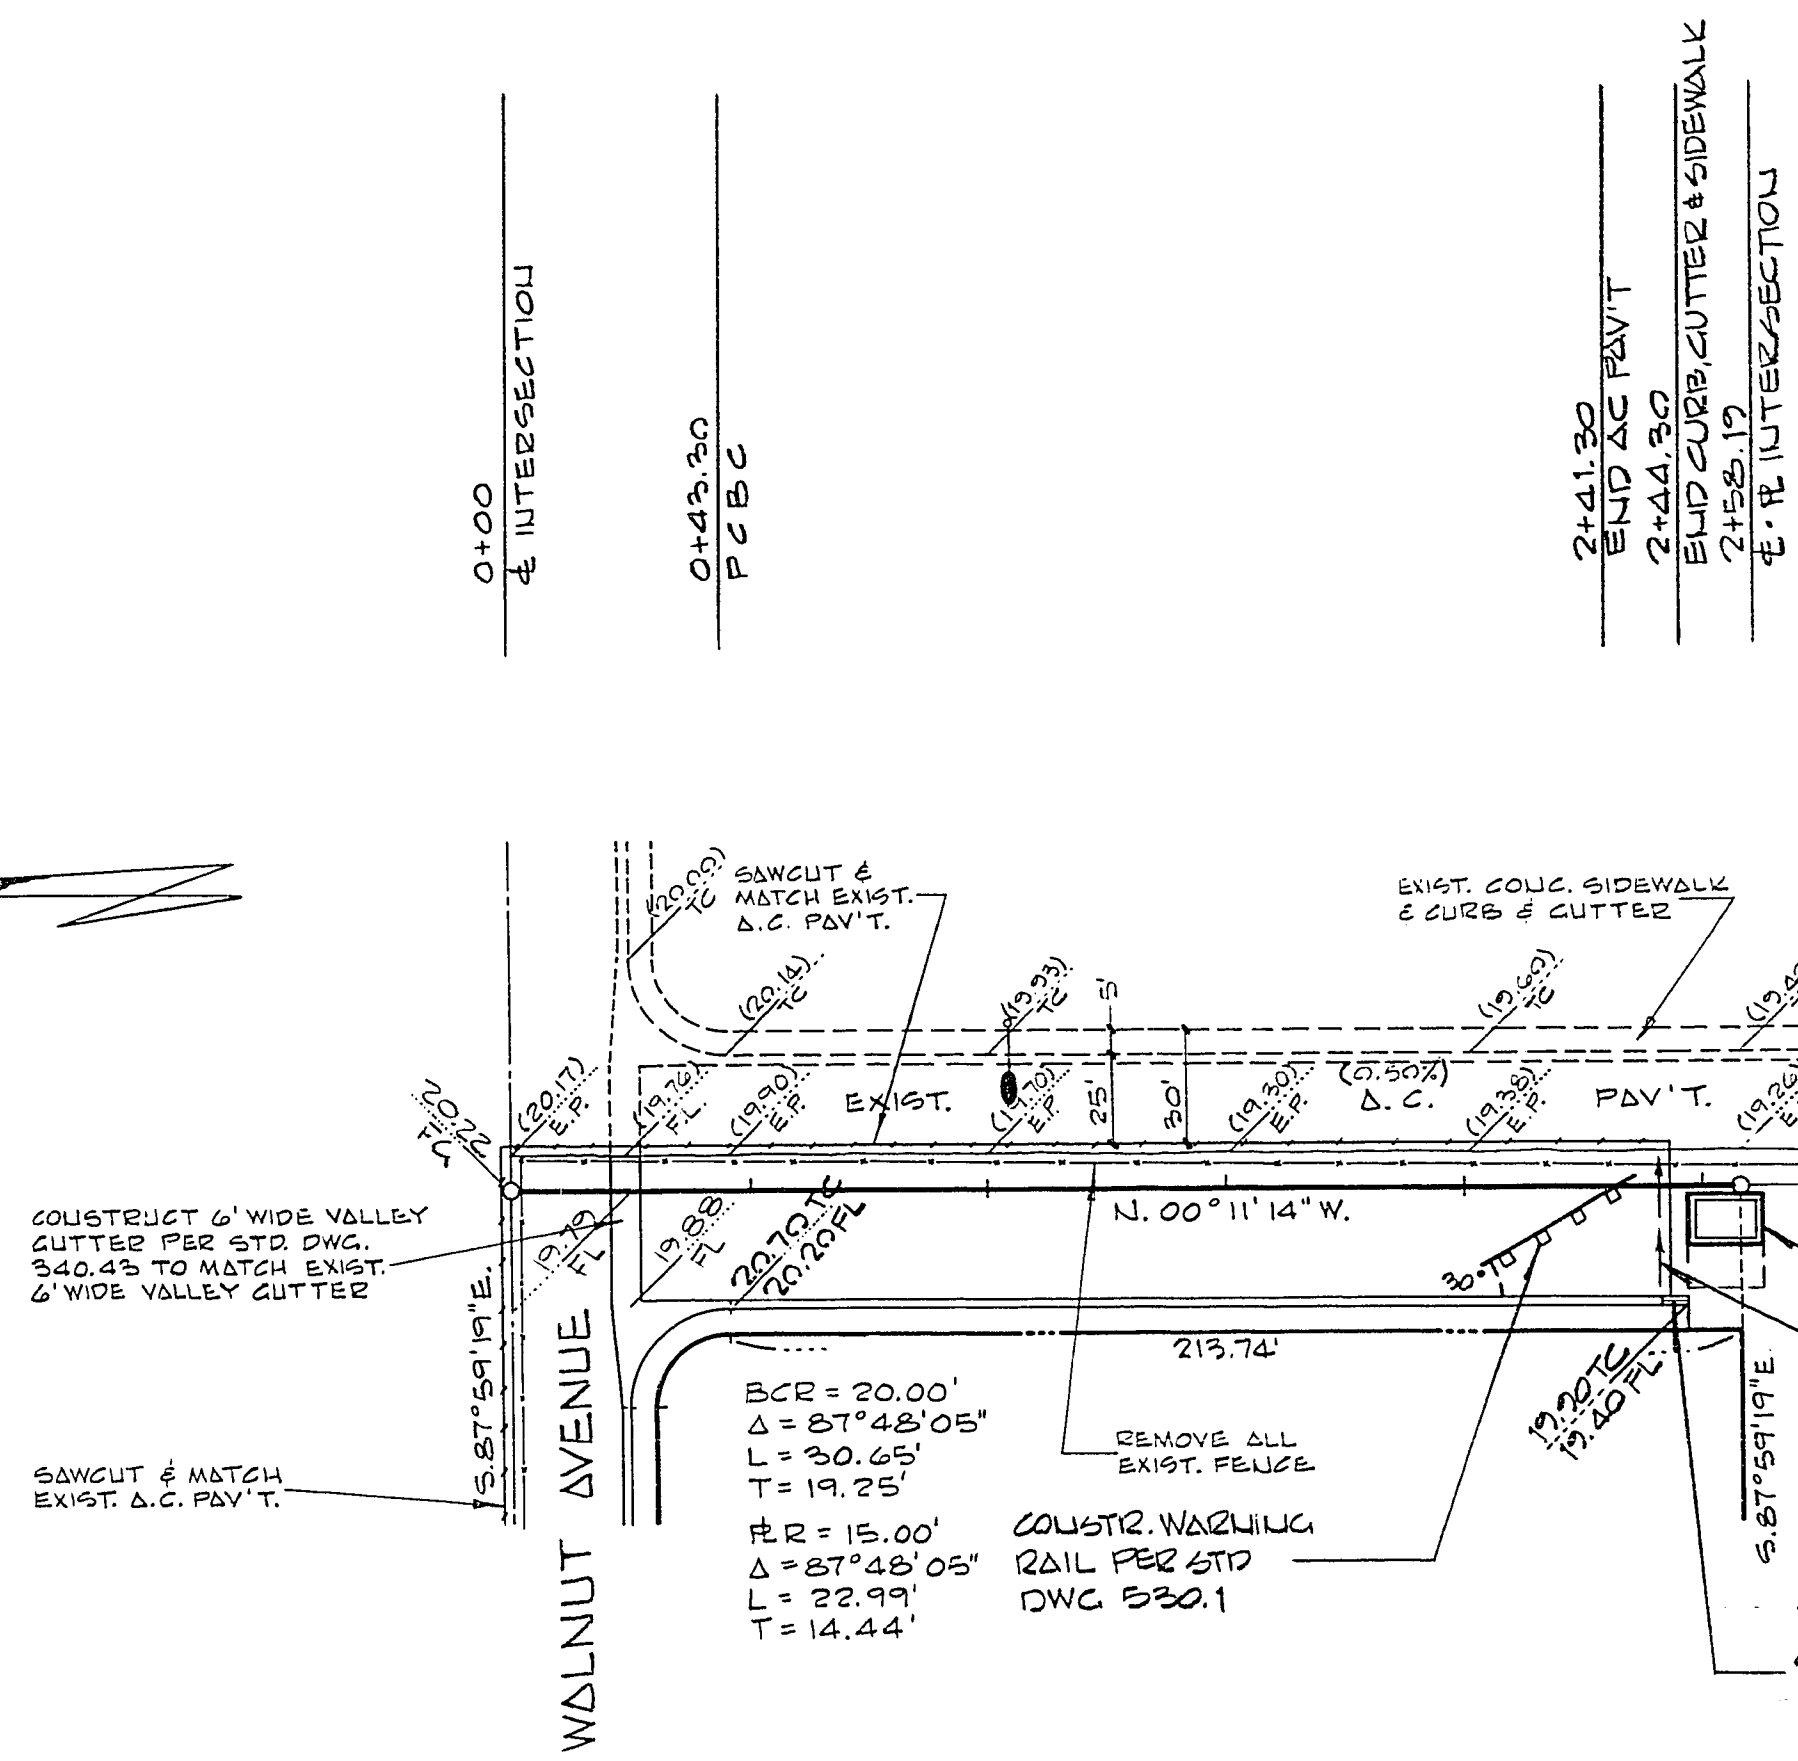


SCALE: HORIZ. 1" = 40'
VERT. 1" = 4'

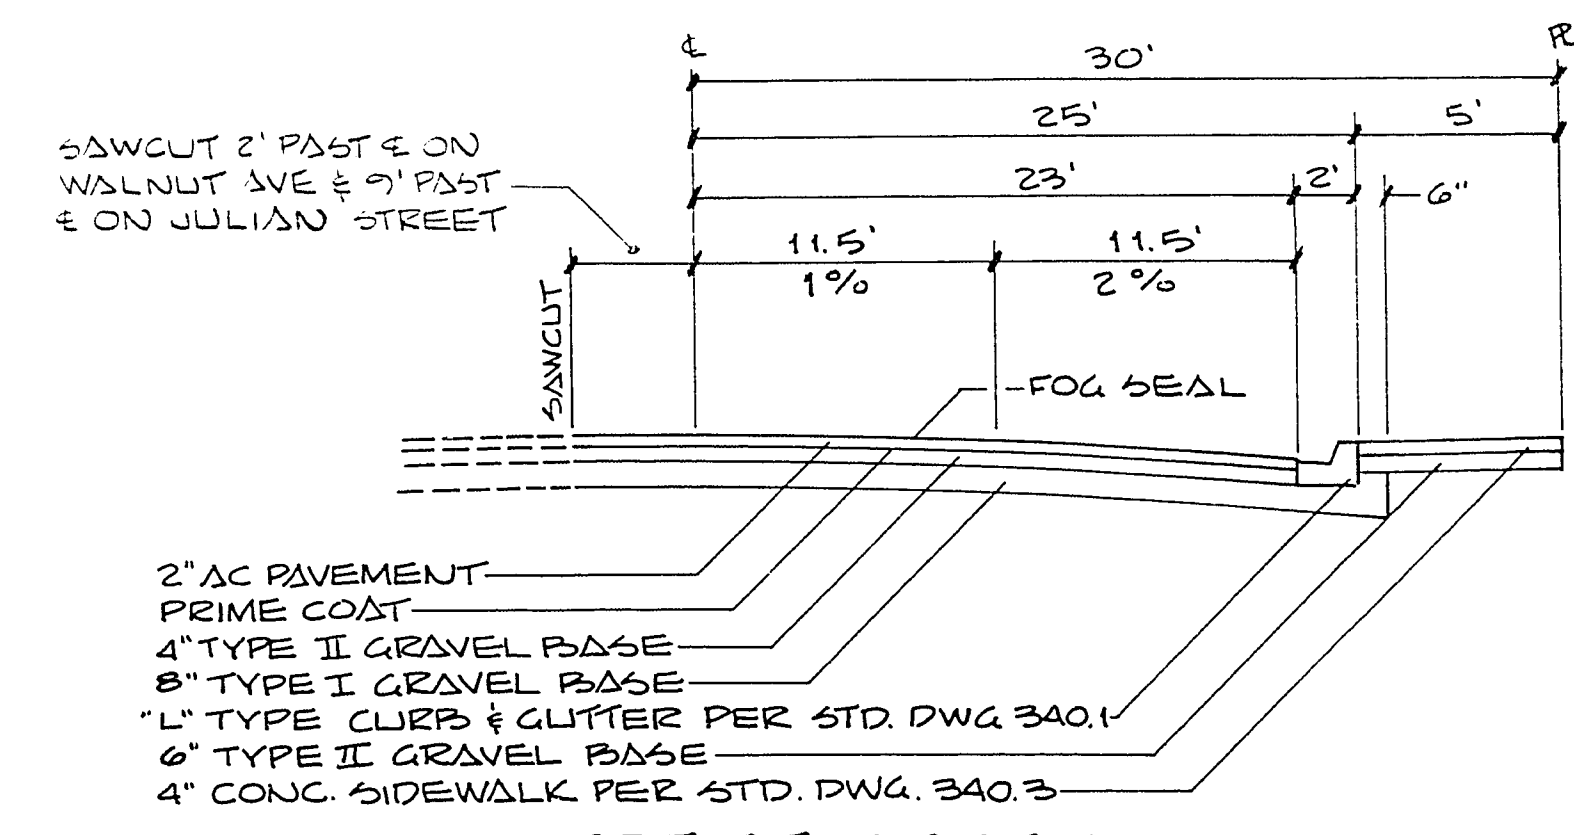


JULIAN STREET

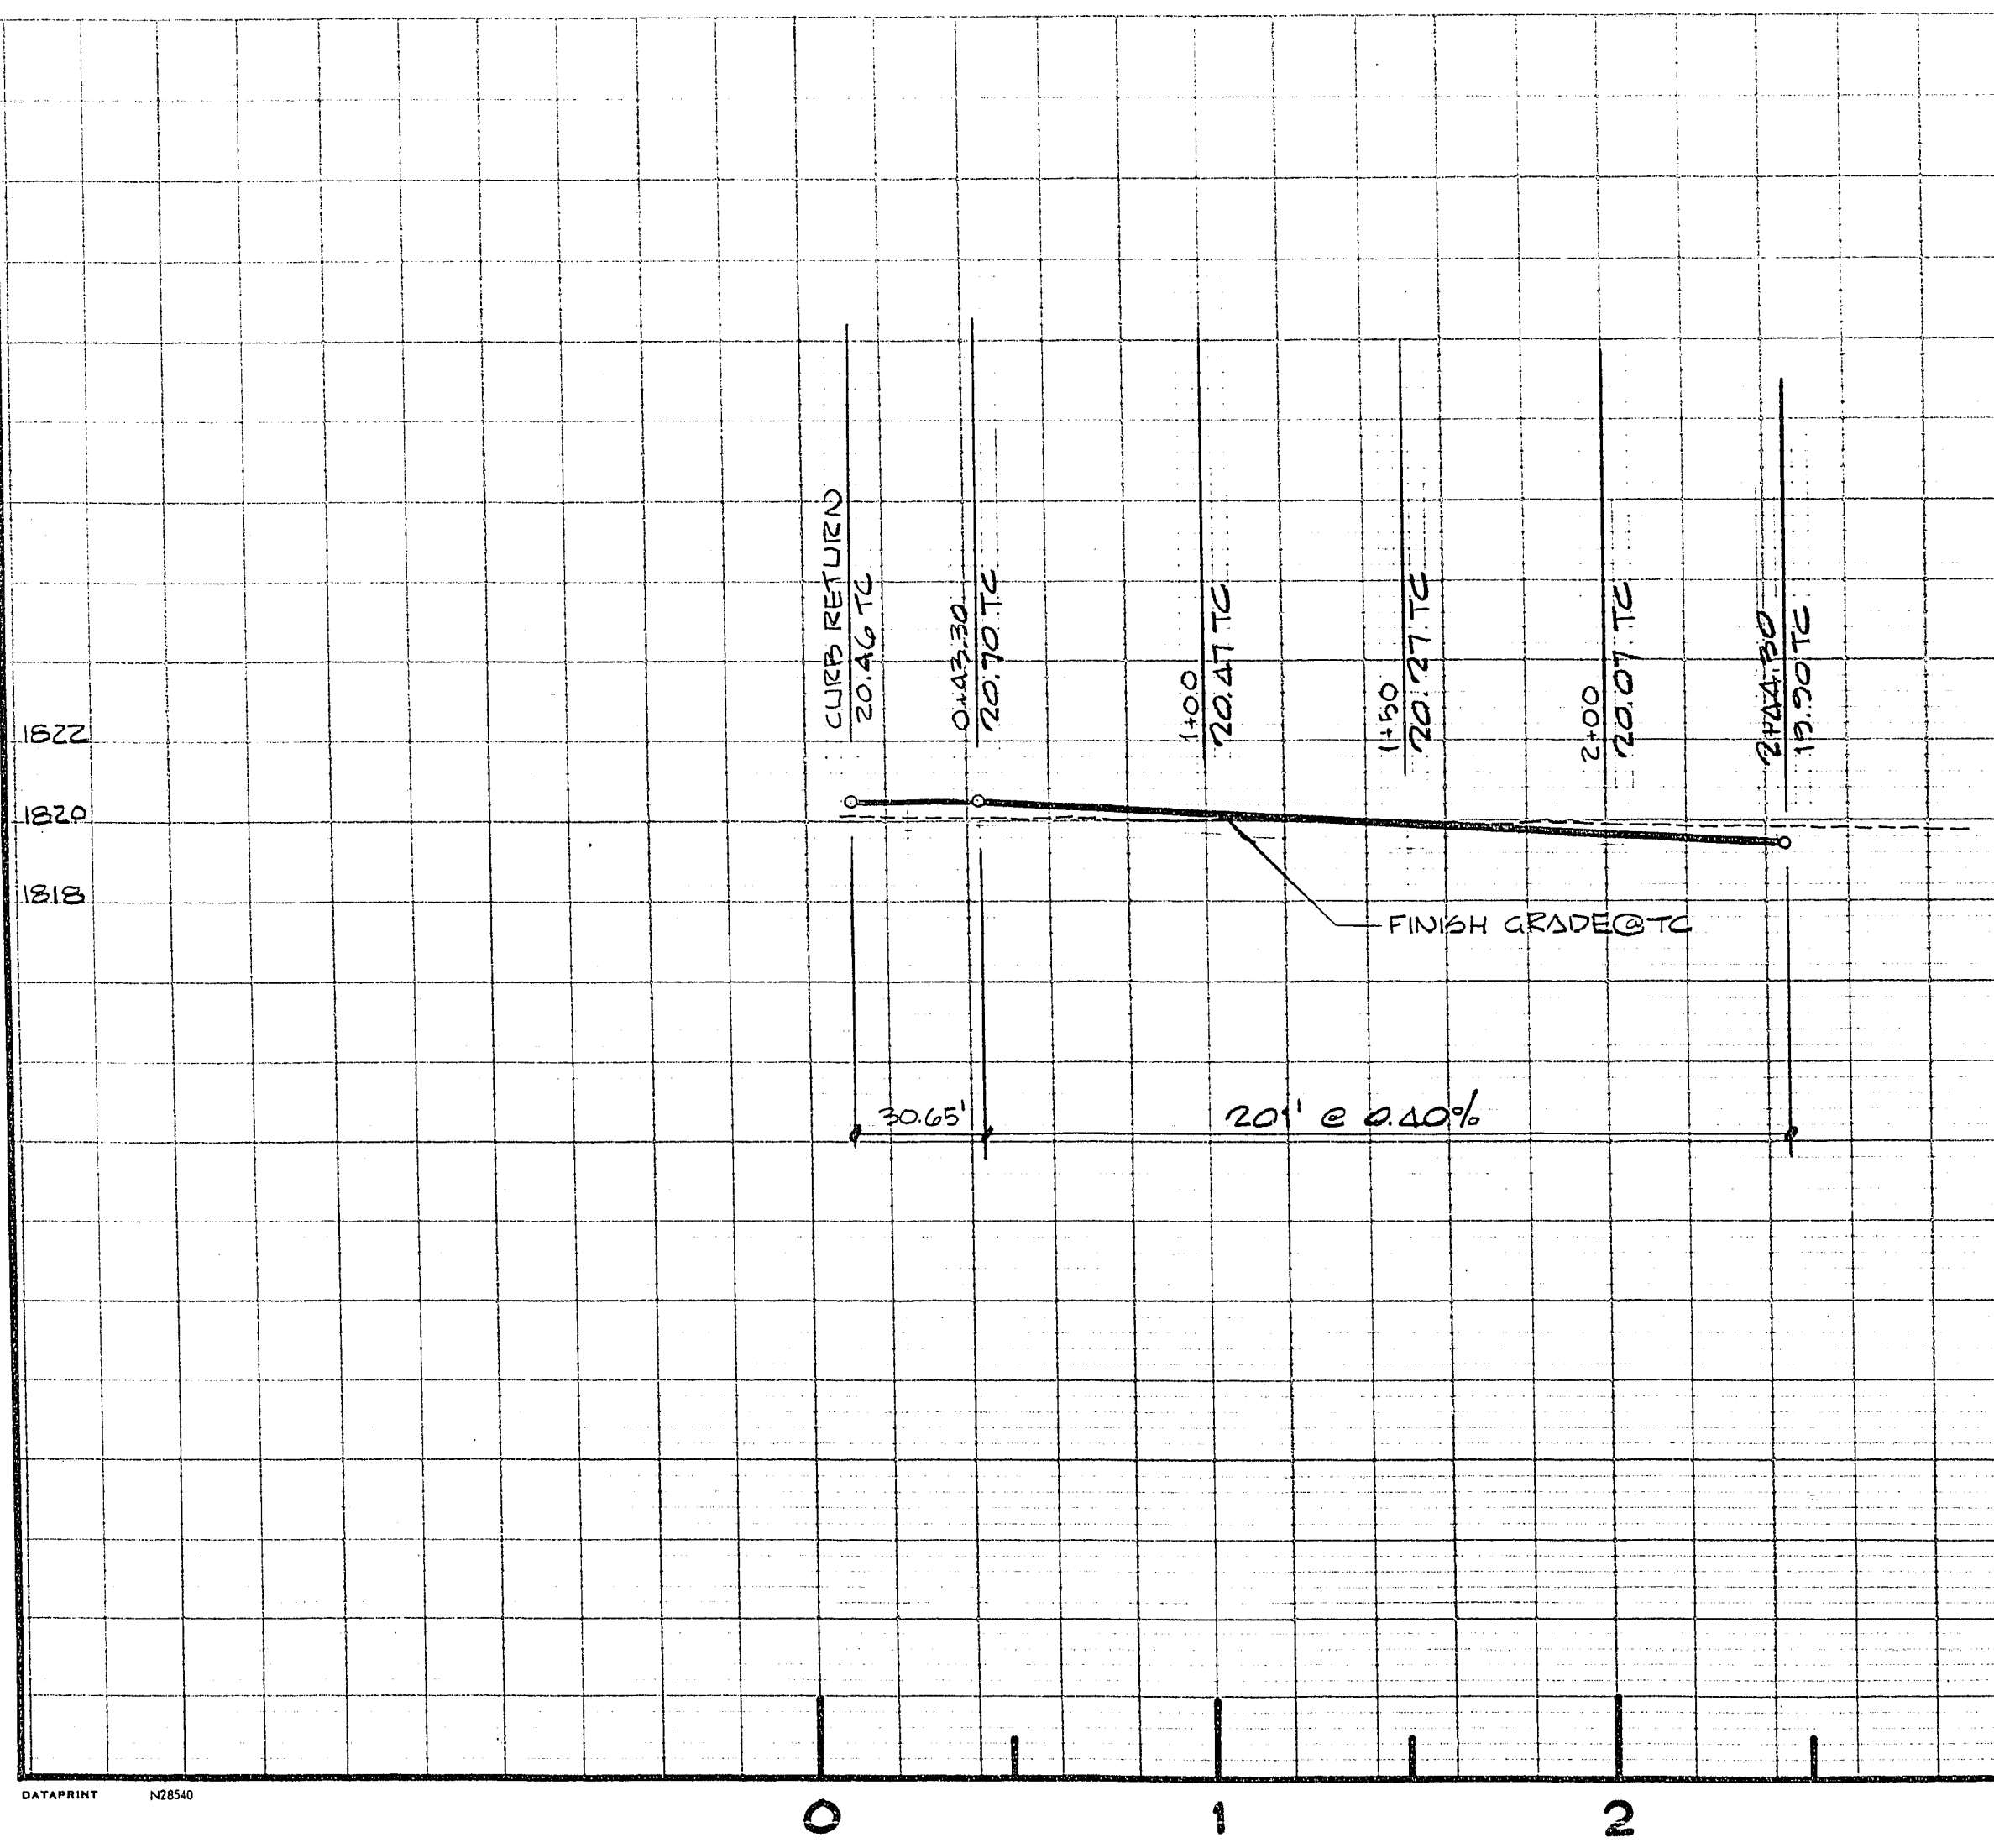

STREET SECTION
JULIAN STREET & WALNUT AVENUE

BENCH MARK

CLV. BENCH MARK N° 0613638 - BOLT & PLATE AT THE
S.W. COR. OF BONANZA ROAD & 28th STREET.
ELEVATION 1825.50 CLV DATUM

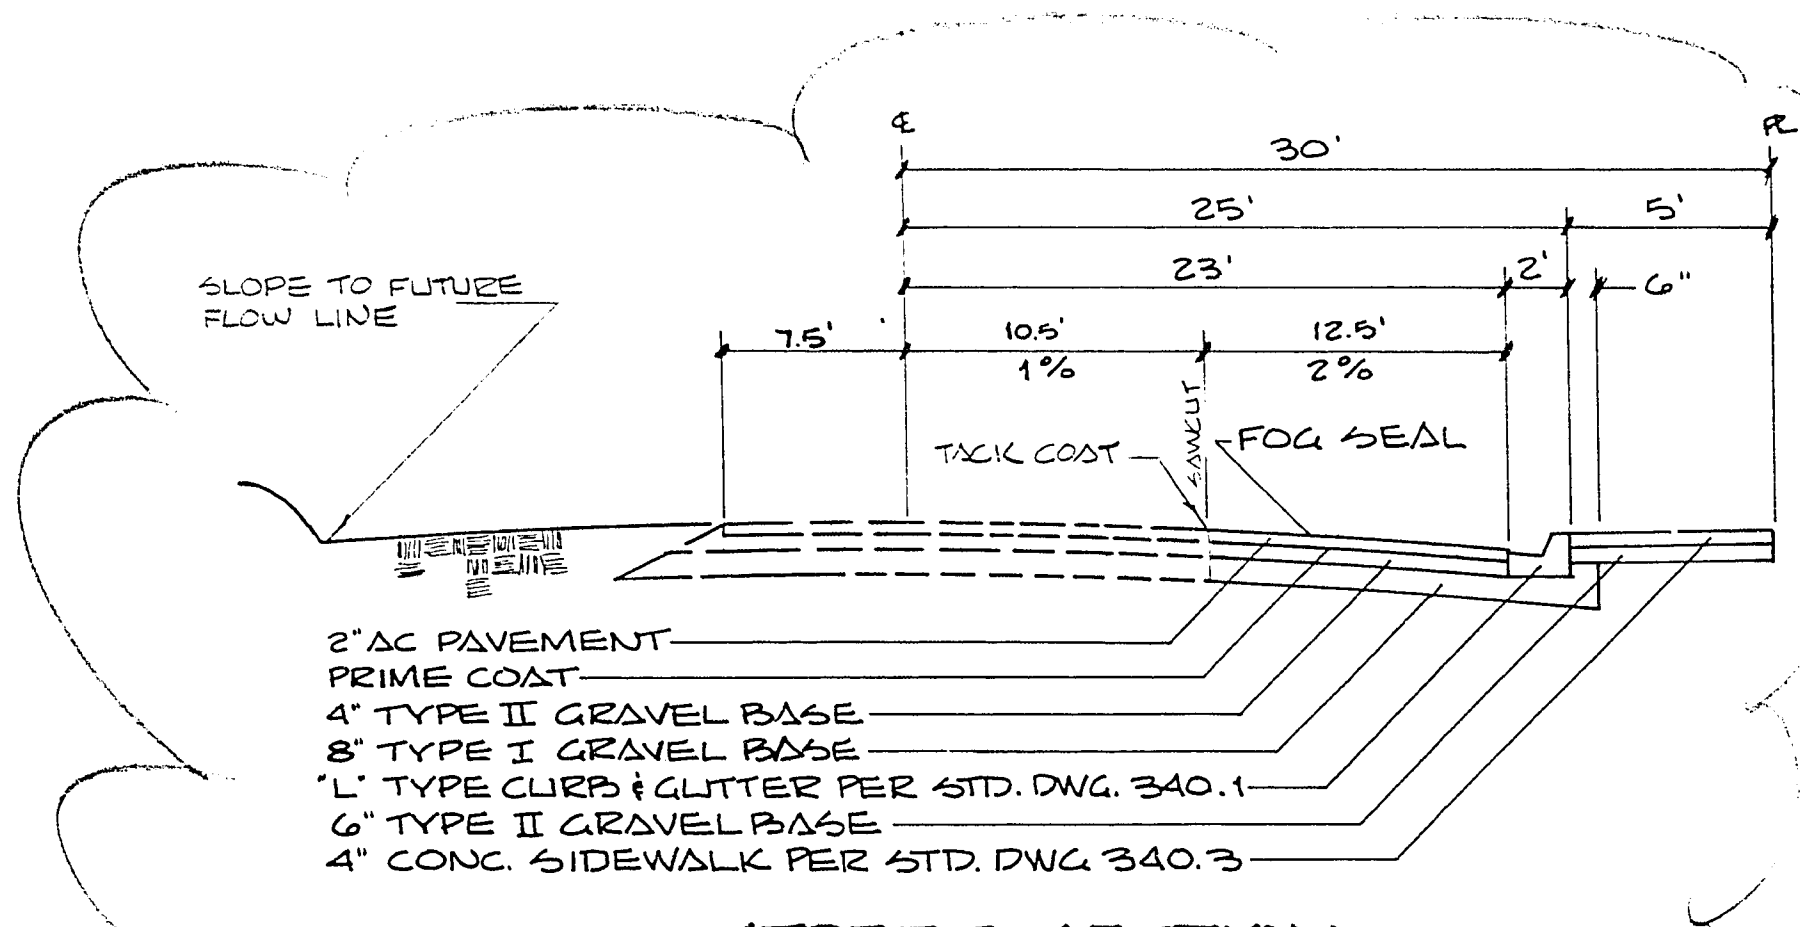

STREET SECTION
28th STREET

APPROVALS


William Purvis 12-1-76
CITY OF LAS VEGAS ENGINEERING DEPT. DATE

Robert D. Wells 12-2-76
CITY OF LAS VEGAS FIELD ENG. DATE

George Ferris 11-30-76
CITY OF LAS VEGAS ELECTRICAL DEPT. DATE

Edward A. Waigand 12-23-76
NEVADA POWER CO. DATE

NOTE: UTILITY INFORMATION WAS
DERIVED FROM DATA FURNISHED BY
UTILITY COMPANIES CONTRACTOR
MUST CONFIRM LOCATION OF UTILITIES
BEFORE COMMENCING EXCAVATION.

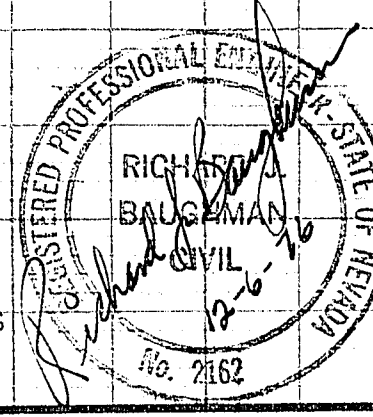

APPROVED DATE 12/1/76 BY RJB	REVISIONS 1. REVISE STREET DESIGN PER CLV	PREPARED FOR: ZICK & SHARP ARCHITECTS	DATE NOV. 1976 DESIGN JPM DRAW RJB CHECK RJB SCALE AS SHOWN	BAUGHMAN & TURNER CIVIL ENGINEERS MINING ENGINEERS LAND SURVEYORS 2335 WEST CHARLESTON BOULEVARD LAS VEGAS, NEVADA 89102 702-870-8771	STREET & STREET LIGHT DESIGN SECTION 36, TOWNSHIP 20 SOUTH, RANGE 61 EAST, M.D.B. & M. CLARK COUNTY NEVADA	SHEET 1 OF 2 PROJ. NO. FB 110 P 58
STREET & STREET LIGHT DESIGN						

13-11-61 102-88.7