




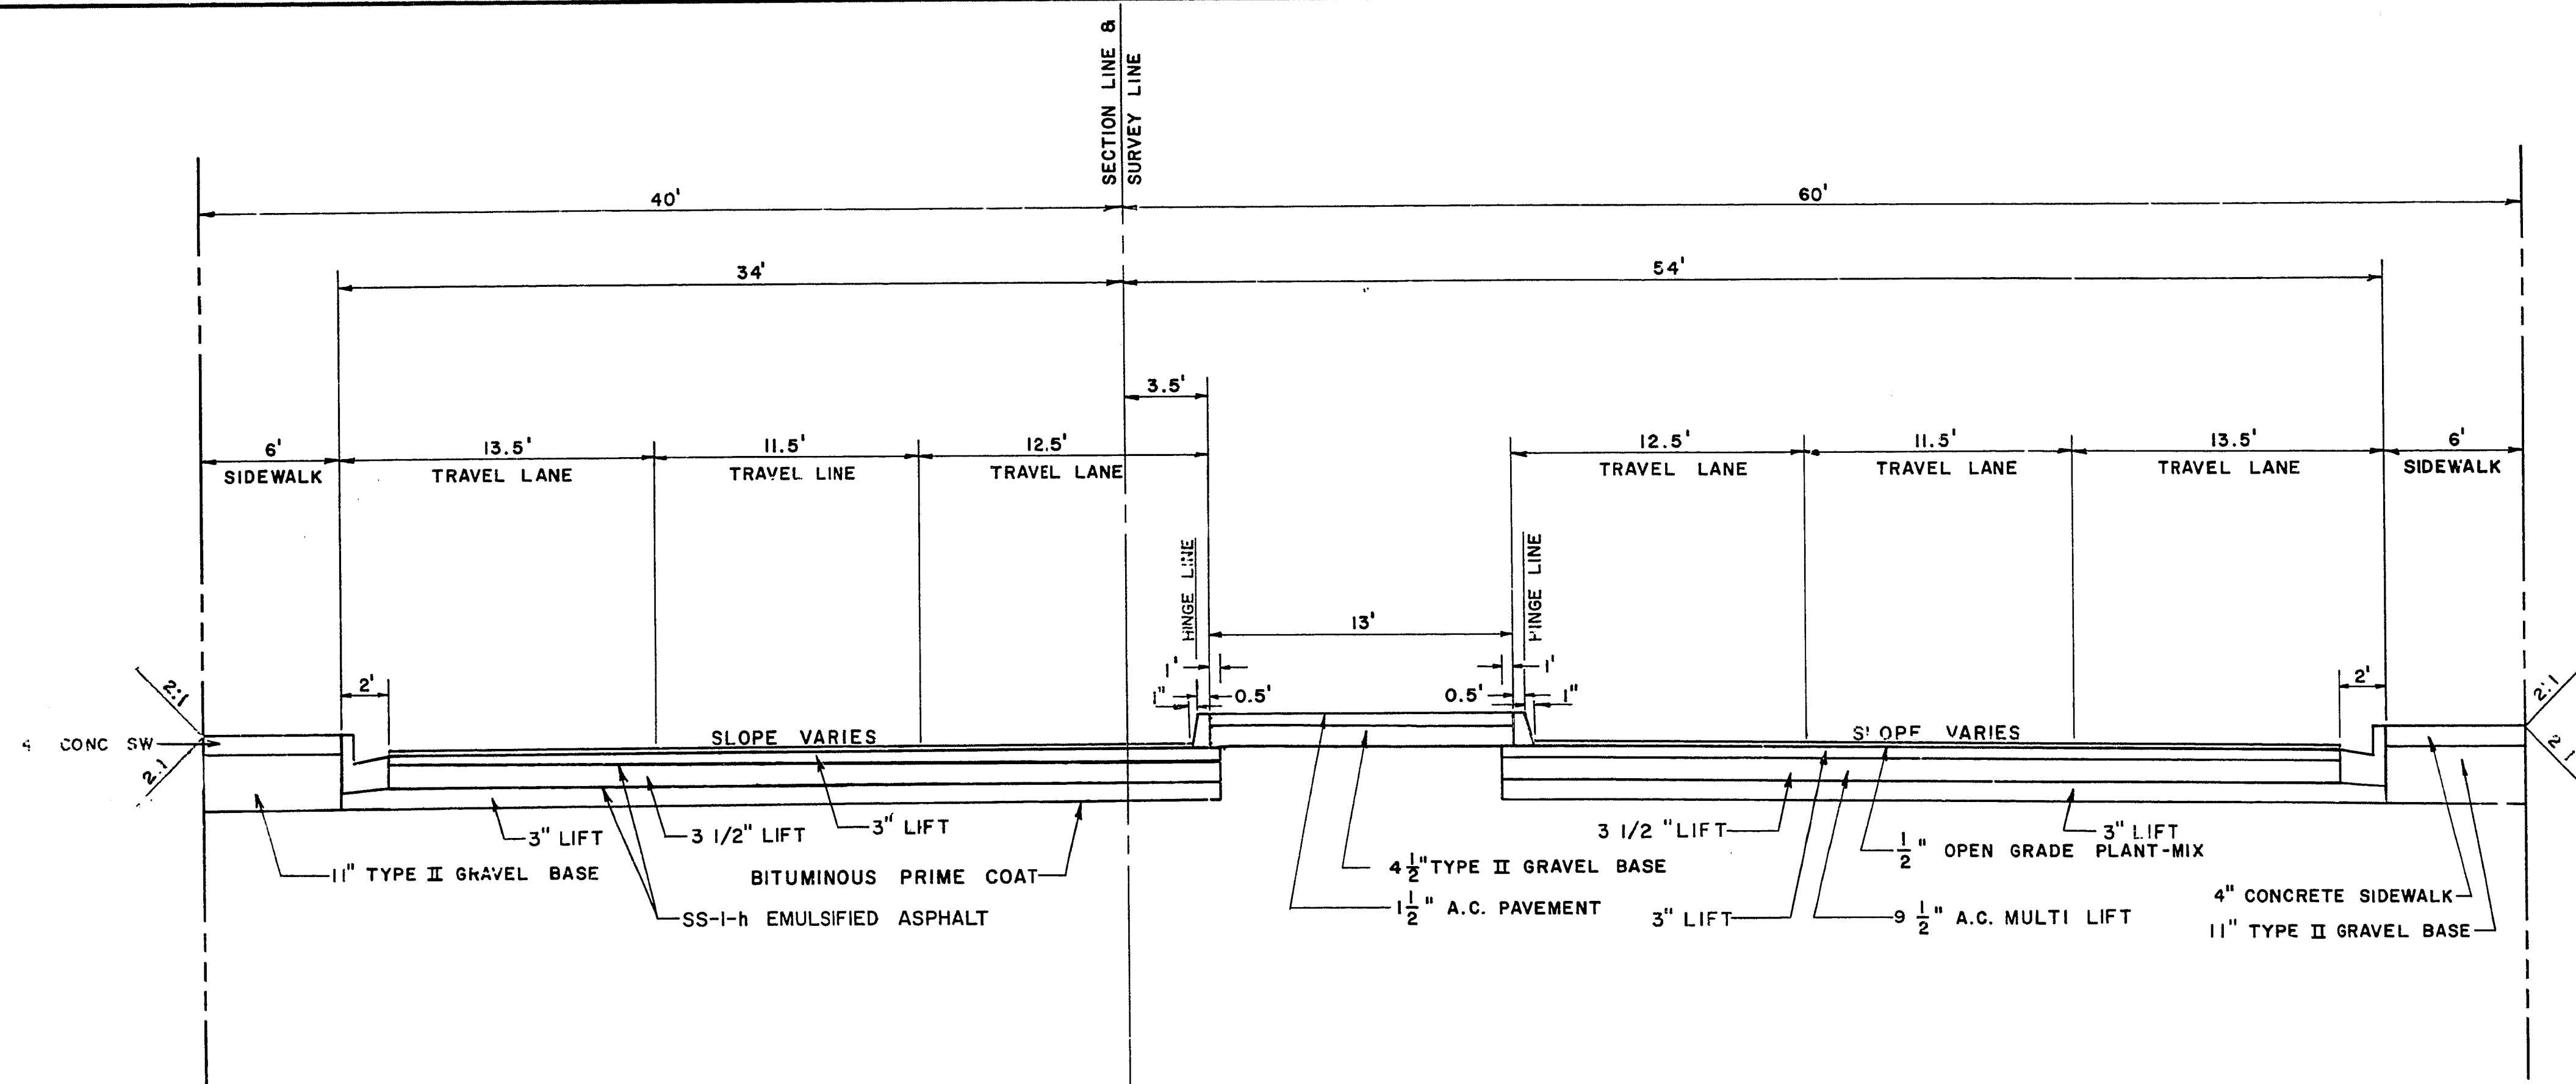


TYPICAL SECTION  
SCALE: HORIZ. 1" = 5'  
VERT. 1" = 2'

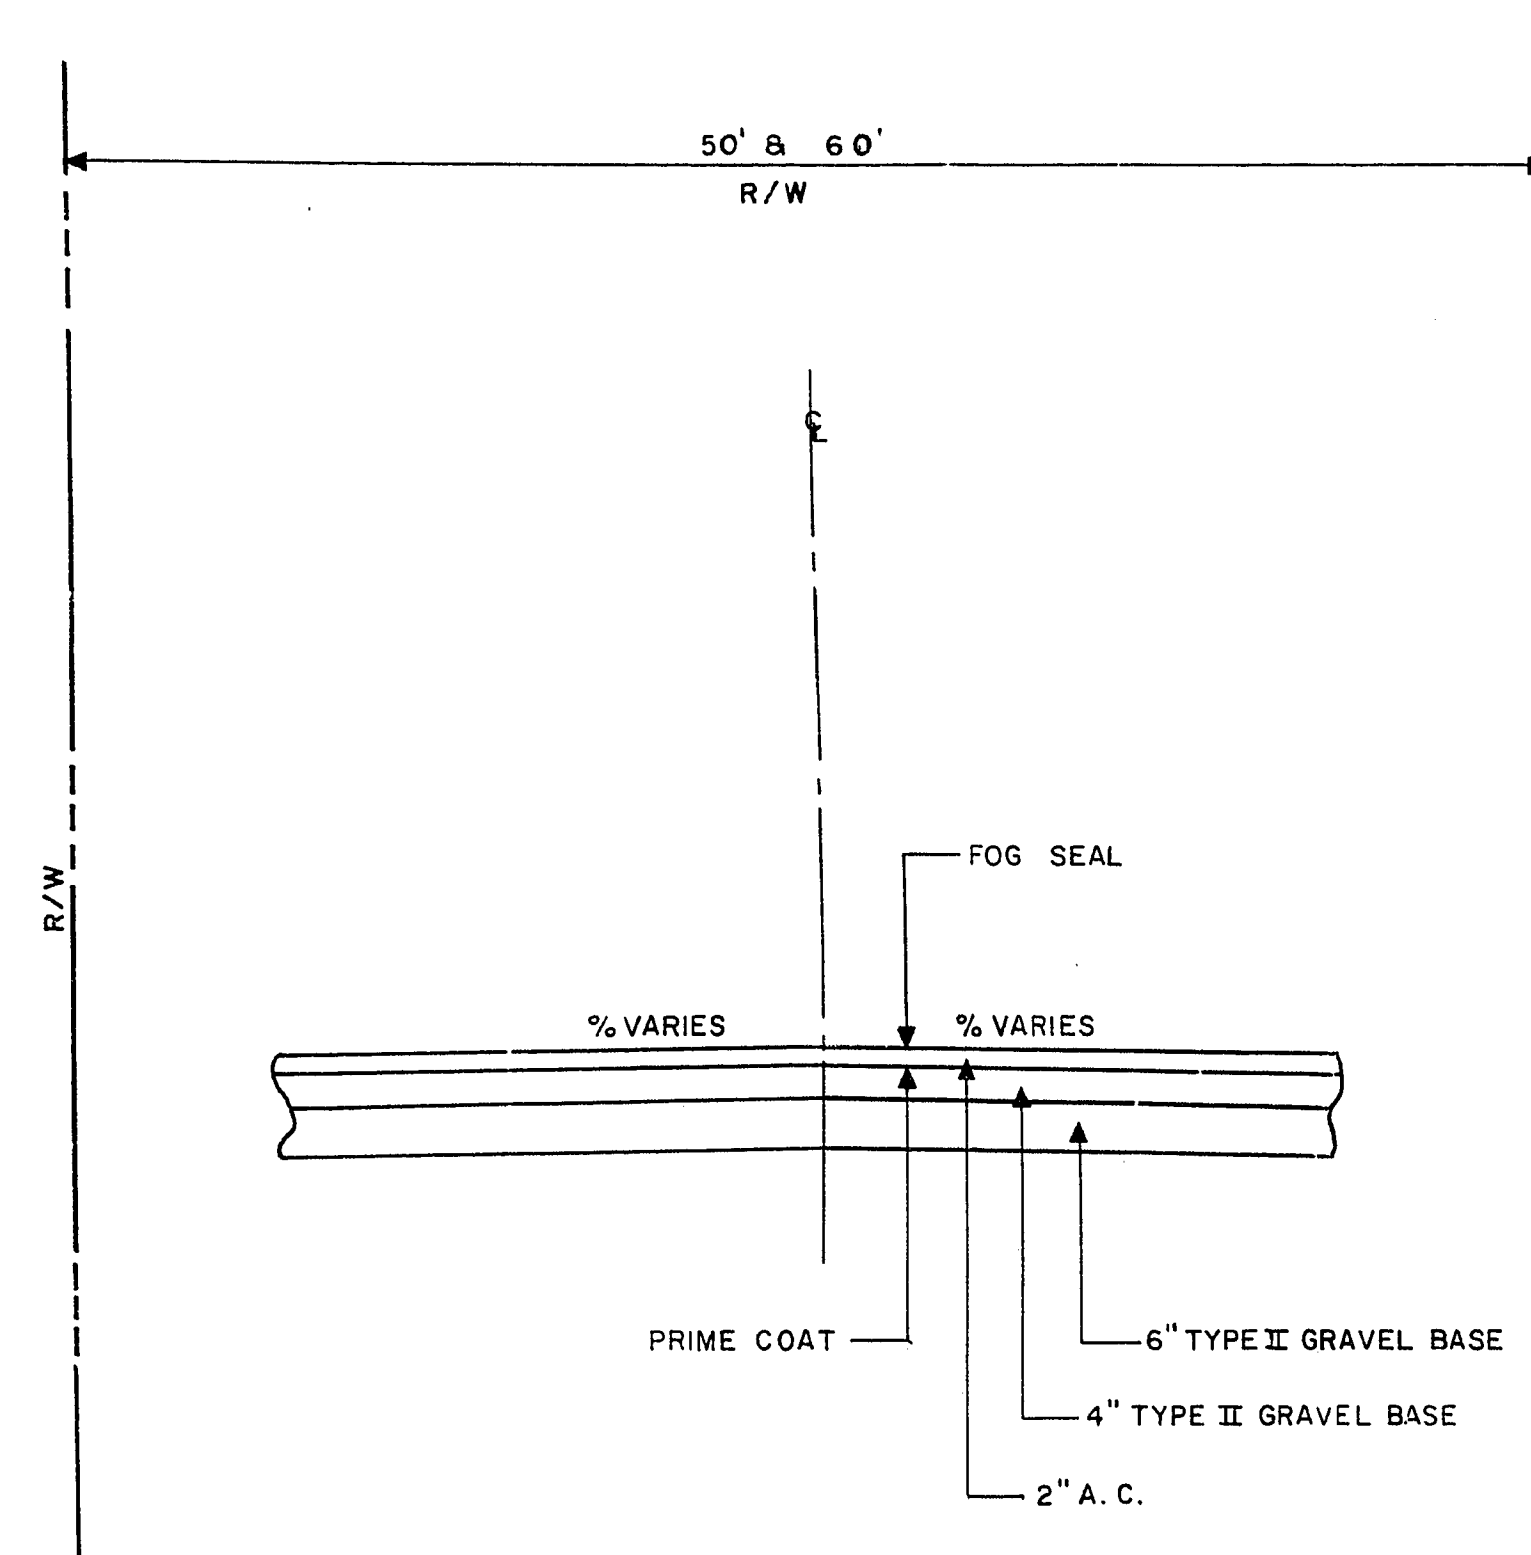


TYPICAL SECTION FOR ALL INTERSECTING SIDE STREETS  
SCALE: 1" = 2'

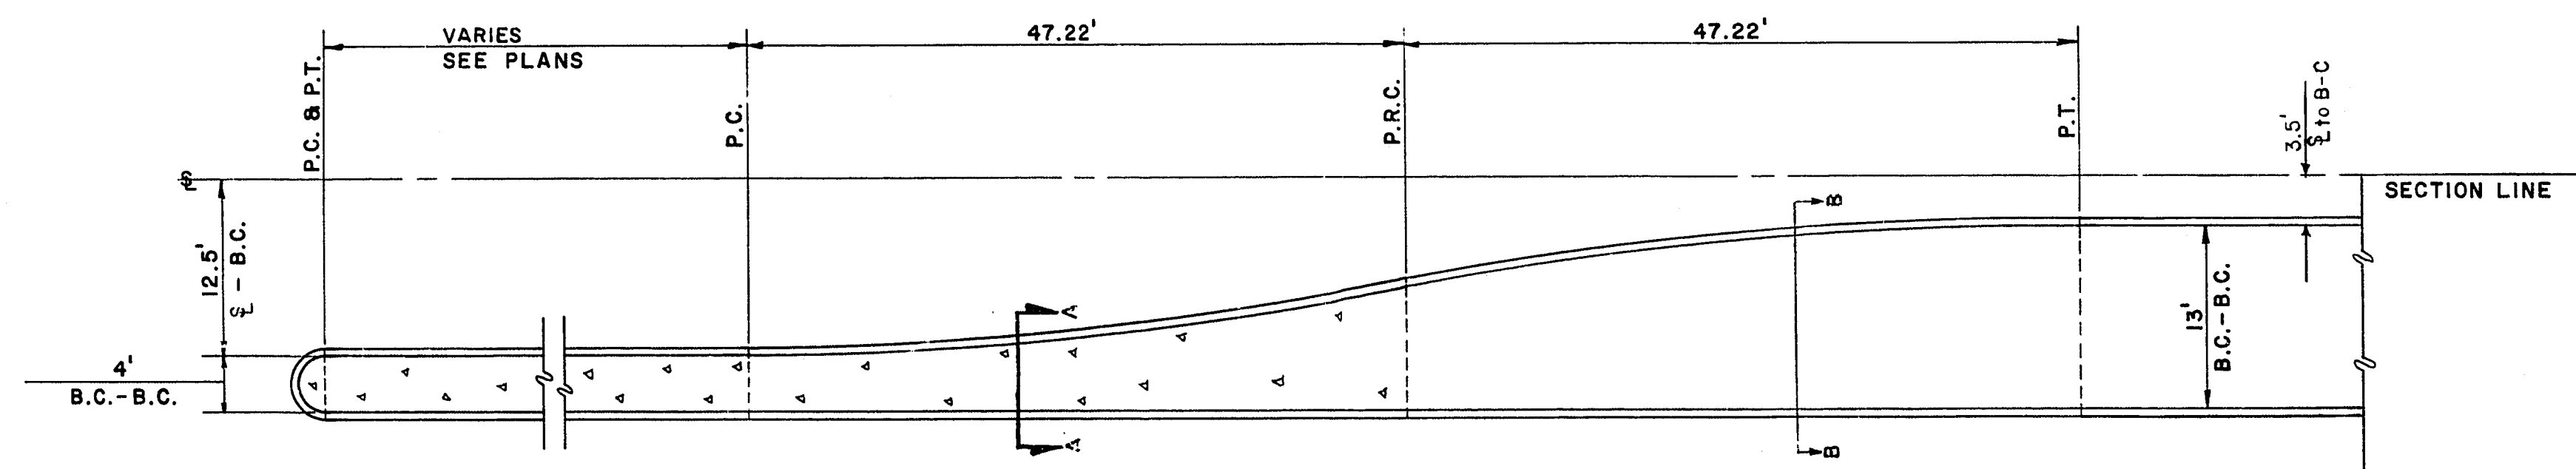


TYPICAL ISLAND DETAIL  
SCALE: 1" = 10'  
ST. LOUIS TO CHARLESTON

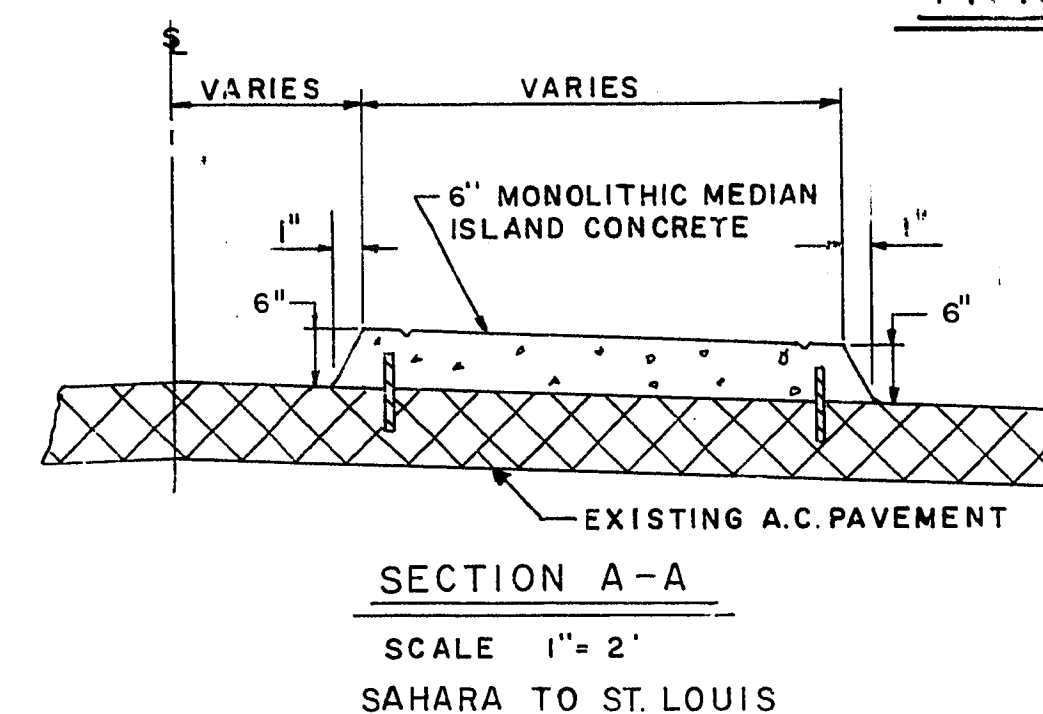


SECTION A-A  
SCALE 1" = 2'  
SAHARA TO ST. LOUIS

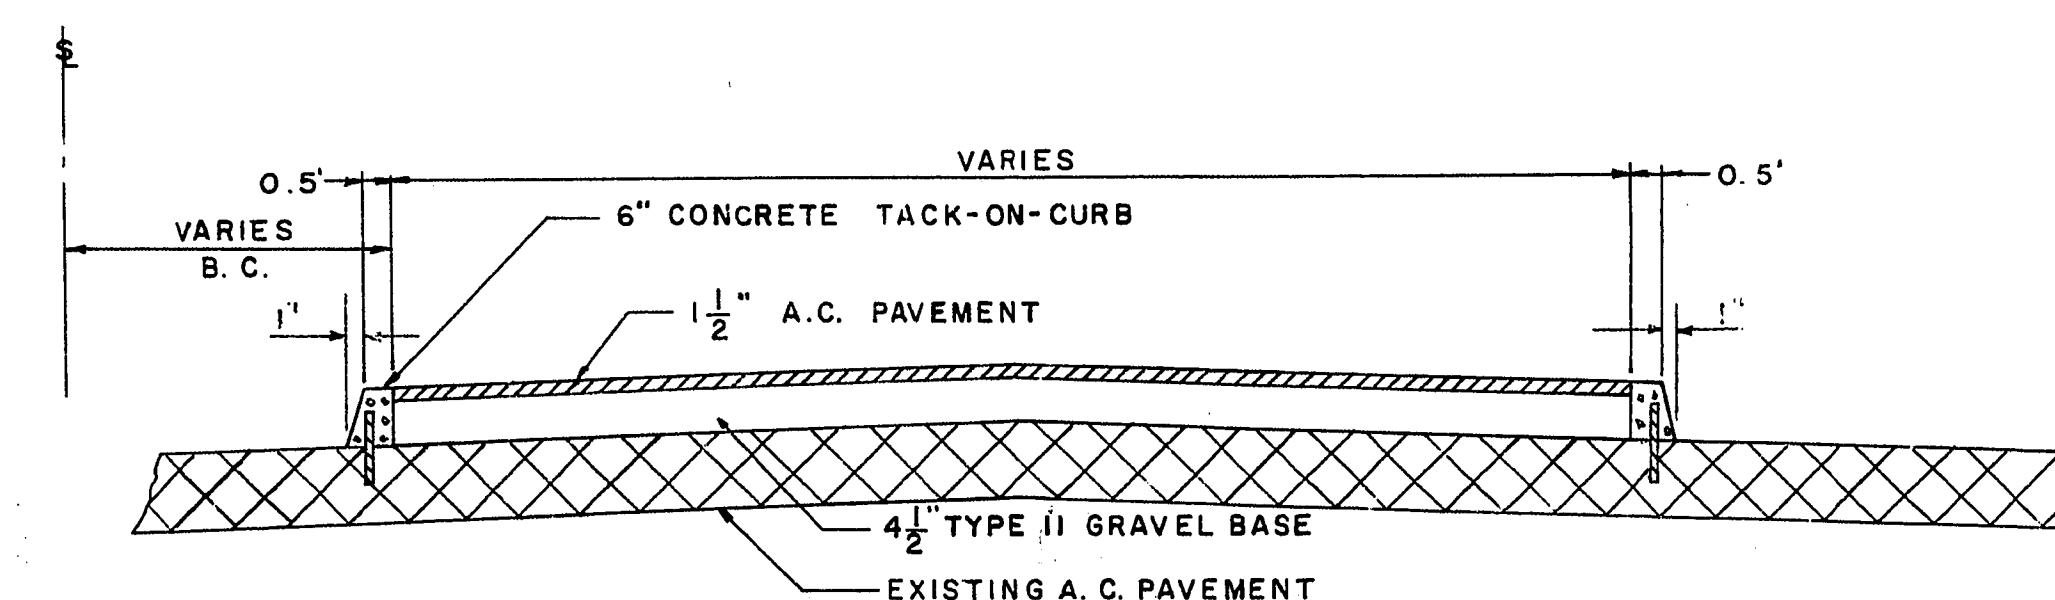

SECTION B-B  
SCALE 1" = 2'  
SAHARA TO ST. LOUIS

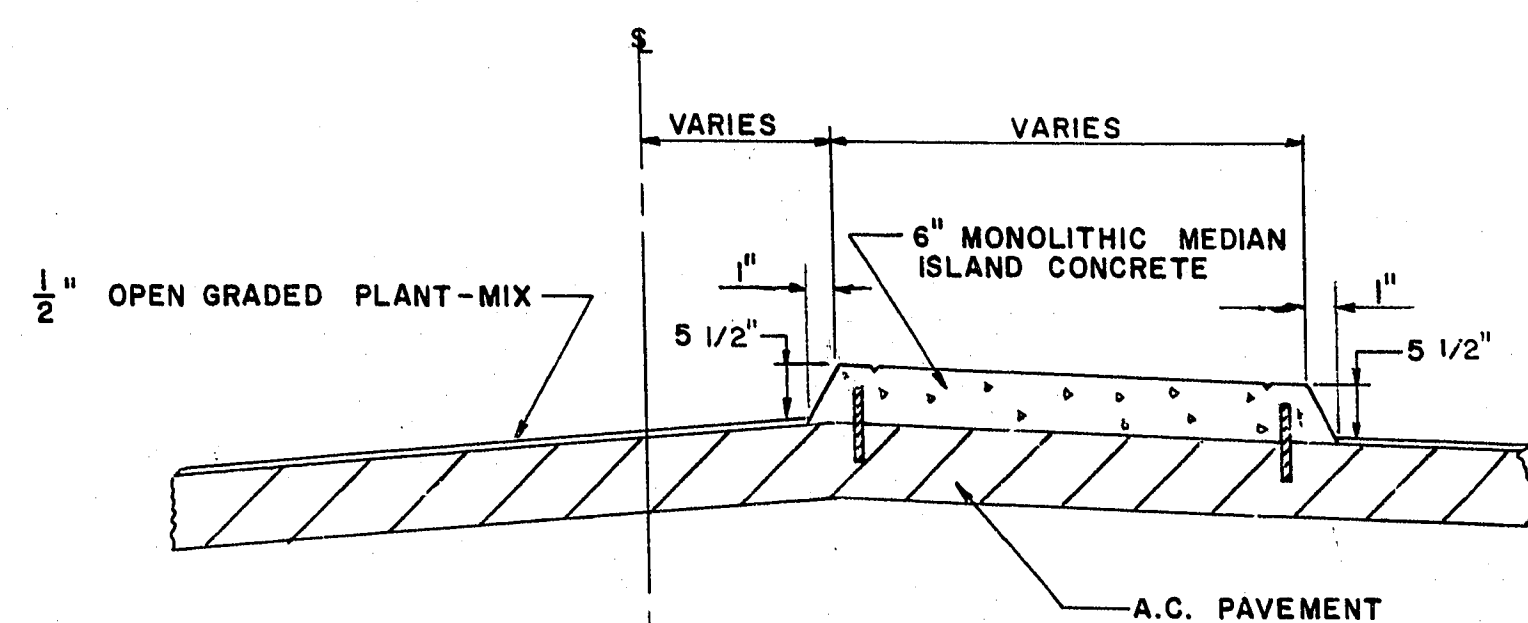

SECTION A-A  
SCALE: 1" = 2'  
ST. LOUIS TO CHARLESTON

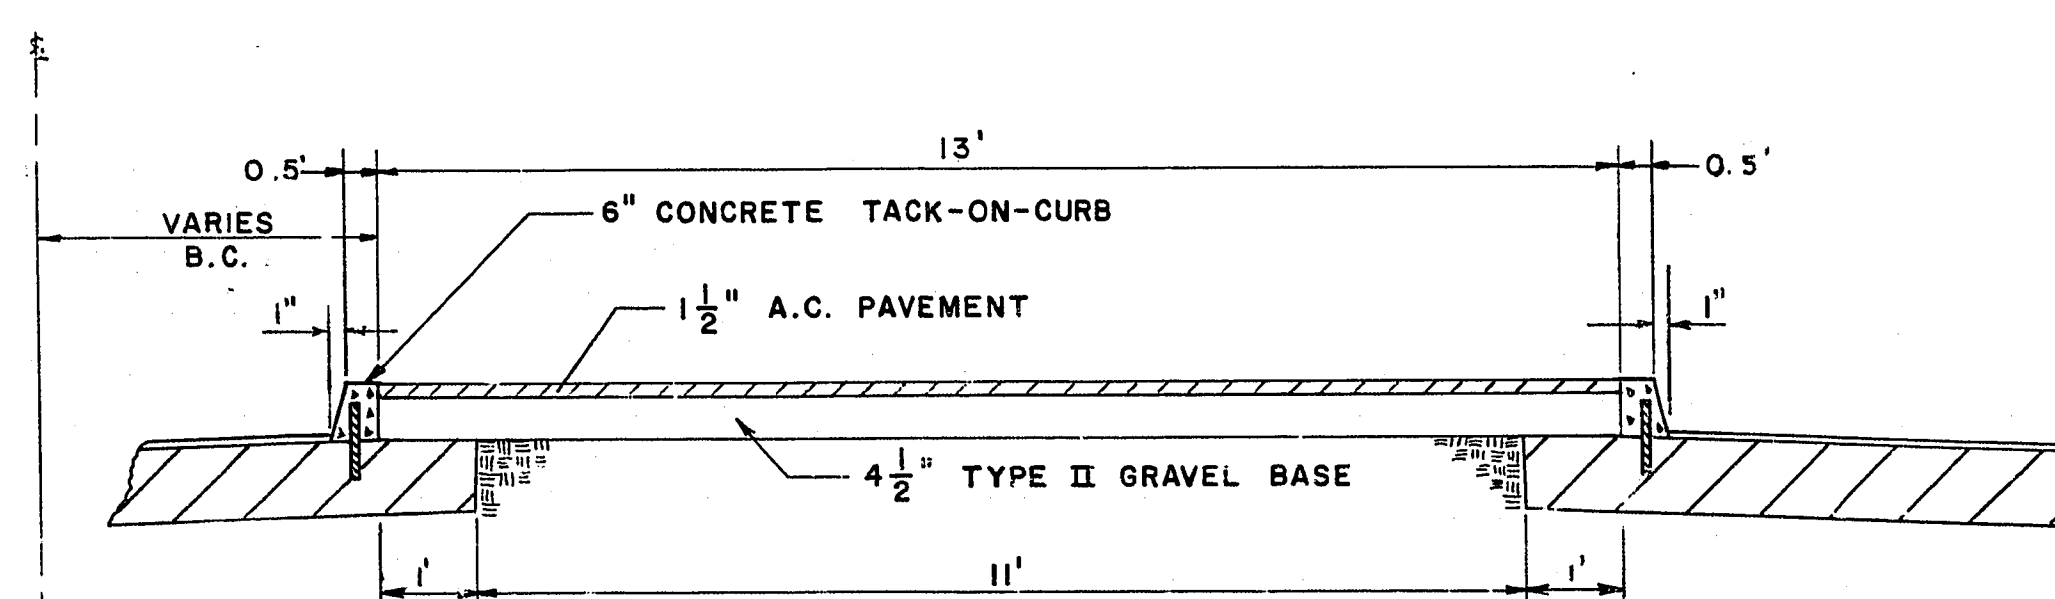

SECTION B-B  
SCALE: 1" = 2'  
ST. LOUIS TO CHARLESTON

EXISTING UTILITIES ARE LOCATED ON THE PLANS FOR THE CONVENIENCE OF THE CONTRACTOR ONLY. THE CONTRACTOR SHALL BEAR FULL RESPONSIBILITY FOR PROTECTION OF UTILITIES AND THE CITY BEARS NO RESPONSIBILITY FOR UTILITIES NOT SHOWN ON THE PLANS OR NOT IN THE LOCATION SHOWN ON THE PLANS.

CONTRACT  
DRAWING  
17-4-29

| CITY OF LAS VEGAS NEVADA             |                  |          |             |
|--------------------------------------|------------------|----------|-------------|
| DEPARTMENT OF PUBLIC WORKS           |                  |          |             |
| SERVICES DIVISION                    |                  |          |             |
| EASTERN AVENUE                       |                  |          |             |
| TYPICAL SECTION & ISLAND DETAILS     |                  |          |             |
| SAHARA AVE. TO CHARLESTON BLVD.      |                  |          |             |
| W.O. NO. 7672                        | FBK. NO. 68-4X   | DATE     | DRAWING NO. |
| SC. (H) AS SHOWN                     | SC. (V) AS SHOWN | 10-12-71 | 107-V835A   |
| DES. P. KEELY                        | CPM              |          | FILE NO.    |
| DR. R.W. WEIGANG                     |                  |          |             |
| APPROVED BY DIRECTOR OF PUBLIC WORKS |                  |          |             |
| SHEET 3 OF 30                        |                  |          |             |