


1. ALL CONSTRUCTION SHALL CONFORM TO THE UNIFORM STANDARD SPECIFICATIONS AND DRAWINGS FOR PUBLIC WORKS IN THE CLARK COUNTY AREA.
2. ALL LIGHT POLES TO BE LOCATED 18" FROM BACK CURB TO ½ OF POLE
3. ALL STREET LIGHT FOUNDATIONS SHALL BE AS PER STD. DWG. 403.0
4. LIGHT STANDARDS SHALL BE 11 GAUGE AS PER STD. DWG. 400.1
5. ALL CONDUITS SHALL BE 1½" PVC TO BE LOCATED 6" BACK OF CURB WITH A MINIMUM OF 2.0' COVER IN ALL AREAS. CONDUIT SHALL BE STUBBED 2.0' PAST PROPERTY LINE FOR FUTURE CONSTRUCTION.
6. WIRE TO BE 5000 VOLT STREET LIGHT CABLE.


|                              |      |                       |
|------------------------------|------|-----------------------|
| SAWCUT                       | 536  | LI <sup>n</sup> . FT. |
| TYPE I GRAVEL BASE           | 1280 | CU. YD.               |
| TYPE II GRAVEL BASE          | 365  | CU. YD.               |
| 3" A.C. PAVEMENT             | 2150 | SQ. YD.               |
| TEMPORARY A.C. PAVEMENT      | 290  | SQ. YD.               |
| 8" L' TYPE CURB & GUTTER     | 486  | LI <sup>n</sup> . FT. |
| 6" WIDE CONC. SIDEWALK       | 2466 | SQ. FT.               |
| COMMERCIAL DRIVEWAY 25' WIDE | 3    | EACH                  |
| STREET LIGHTS                |      |                       |
| REPLACE                      | 1    | EACH                  |
| INSTALL                      | 4    | EACH                  |
| 1/2" PVC ST LGT CONDUIT      | 540  | LI <sup>n</sup> . FT. |
| 1/4" OPEN GRATE SURFACING    | 5010 | LI <sup>n</sup> . FT. |

SCALE: 1"=30'  
BENCH MARK: CITY OF LAS VEGAS BENCH MARK  
NO. 06125A14 LOCATED AT SOUTHWEST CORNER  
INTERSECTION OF OSAGE & PECOS EL. 1807.15'

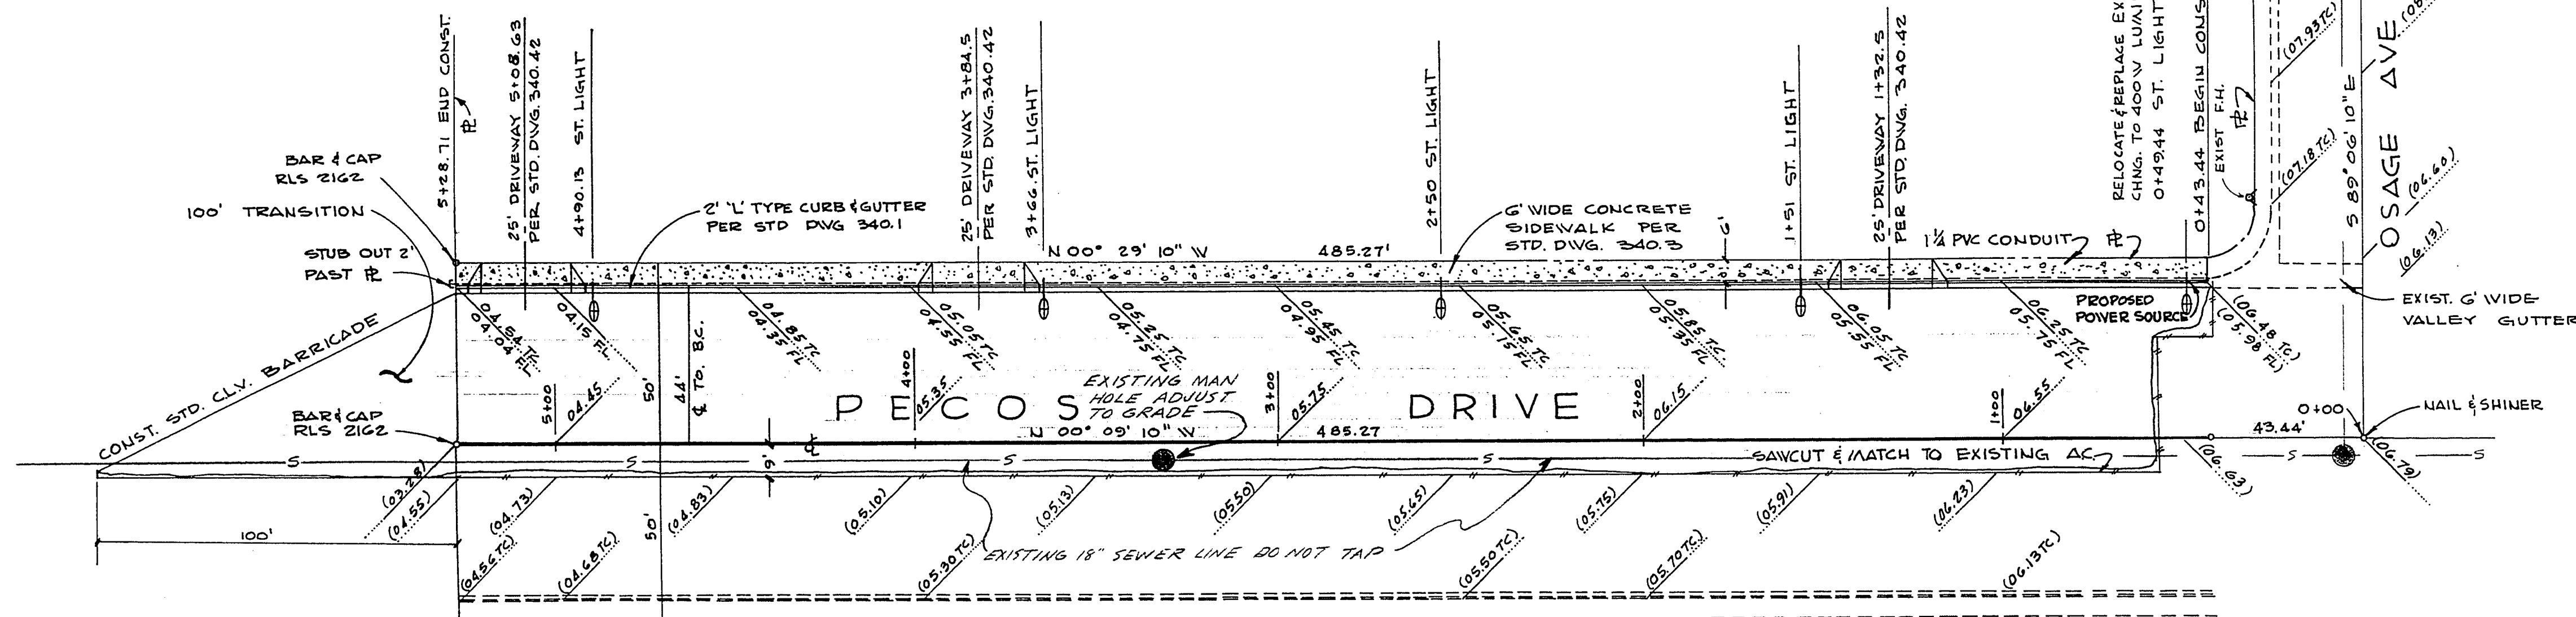


ALL CONCRETE TO BE MIXED WITH  
TYPE V CEMENT ONLY.


SCALE :  
HORIZ: 1" = 30'  
VERT: 1" = 5'

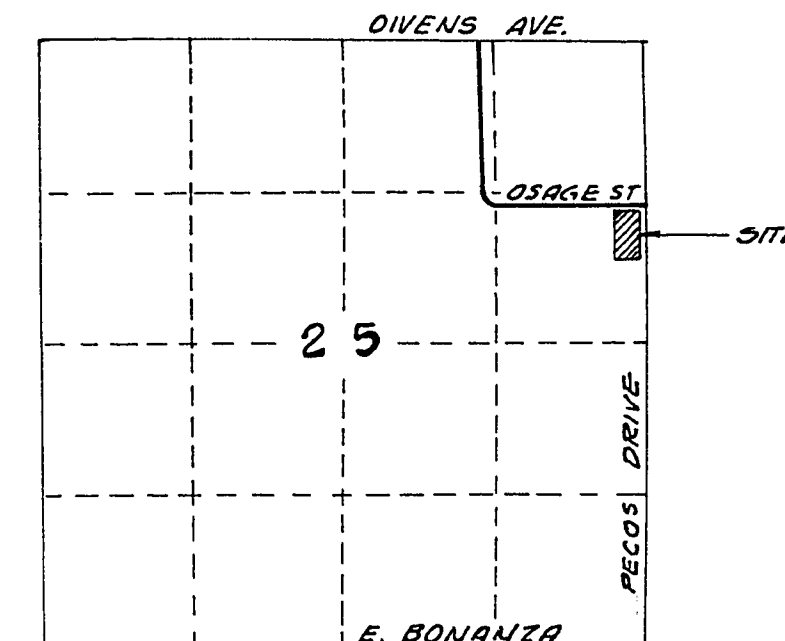

SEC. 25, T20S, R61E.

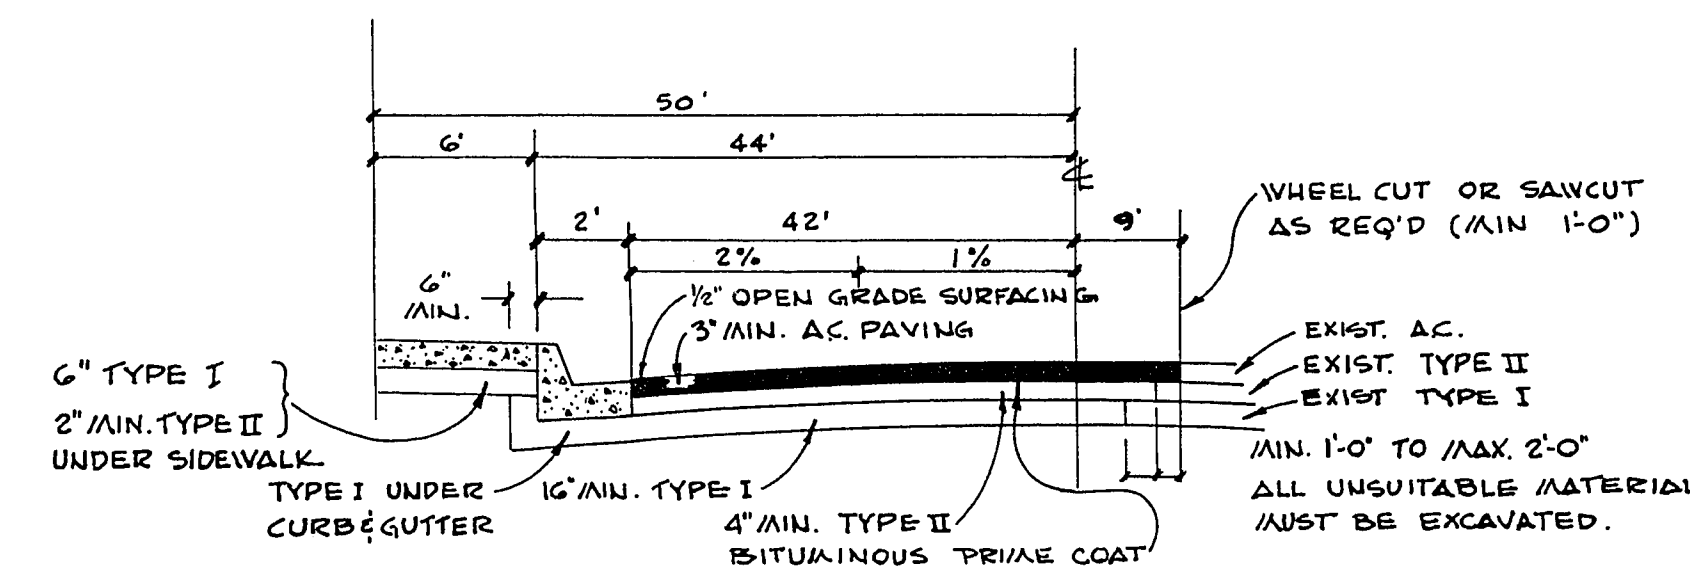

A circular professional engineer seal for the State of Tennessee. The outer ring contains the text "REGISTERED PROFESSIONAL ENGINEER" at the top and "STATE OF TENNESSEE" at the bottom. The center of the seal contains the name "RICHARD J. BANTZ" and the number "2157". A handwritten signature, "Richard J. Bantz", is written across the seal.

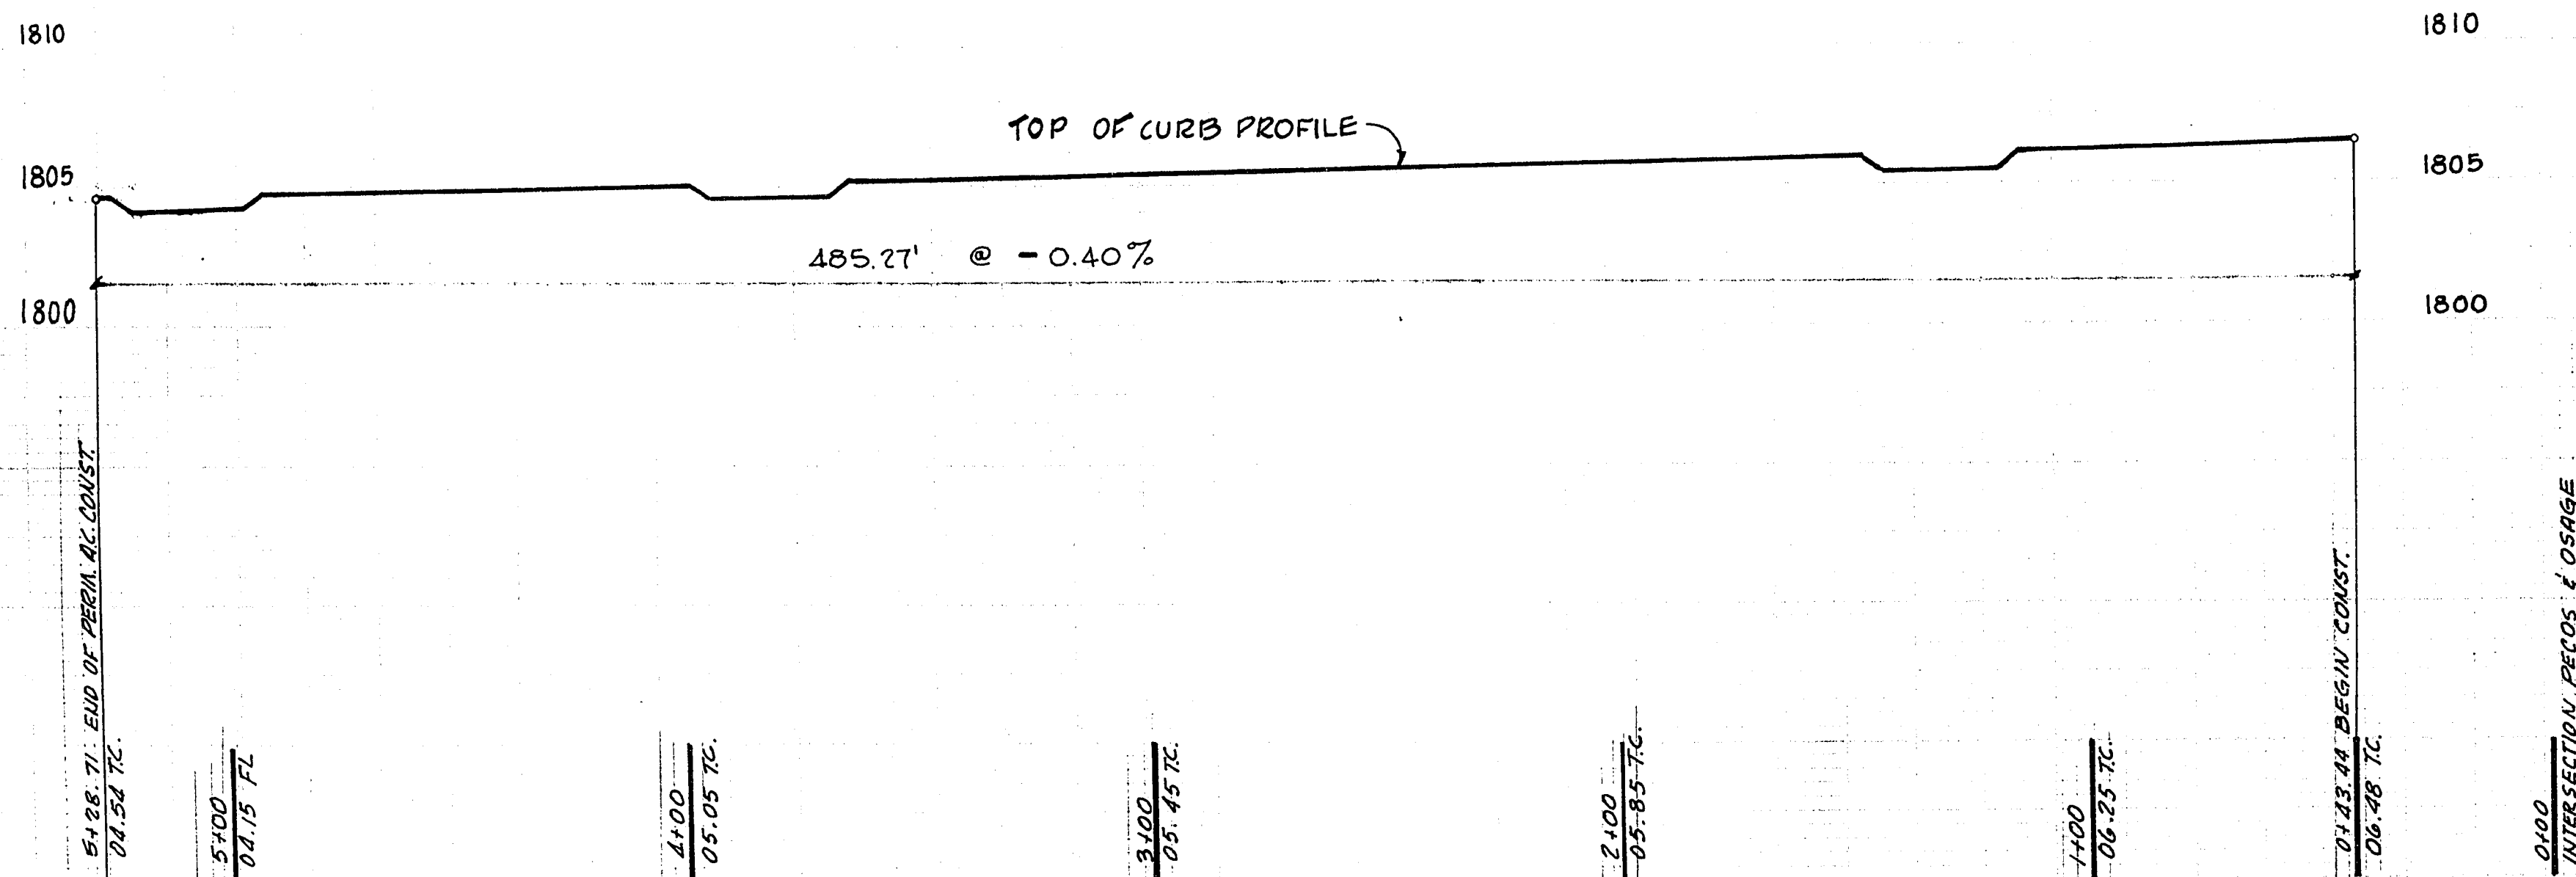

for URB CITY ENGINEER 3-12-71  
Field Engineer 3-11-71  
ELECTRICAL ENGINEER  
SANITATION ENGINEER  
Sam Cooper 4-6-71  
FIRE CHIEF  
William C. Sutton 5-1-71  
NEVADA POWER CO.  
Rob. J. Jones 5-8-71  
CLY. ELECTRICAL COORDINATOR

|   |                                                  |           |           |
|---|--------------------------------------------------|-----------|-----------|
| STREET & DESIGN   | DATE 2-11-71                                     | APPROVALS | REVISIONS |
| STREET LIGHT PLAN<br>PECOS DRIVE<br>A PORTION OF THE NE 1/4 SEC 25, T20S, R26E.                                                          | DESIGN E272<br>SCALE: 1" = 30'<br>HORIZ. 1" = 5' |           |           |
| <p><b>BAUGHMAN, HAUGHT</b><br/>CIVIL ENGINEERS • MINING ENGINEERS • LAND SURVEYORS</p> <p>2325 W. CHARLESTON BLVD. LAS VEGAS, NEVADA</p> |                                                  |           |           |

107-V 846  
17-4-10