

BEUCH MARK


CITY OF LAS VEGAS BOLT & PLATE IN NW CORNER OF CHARLESTON BLVD & DECATUR BLVD.
C.L.V.B.M. #06036 DIP EL. 2199.66 CLV DATUM

NOTE:

ALL CONSTRUCTION SHALL CONFORM TO THE LATEST REVISED UNIFORM STANDARD SPECIFICATIONS AND DRAWINGS FOR PUBLIC WORKS CONSTRUCTION FOR THE CLARK COUNTY AREA, CLARK COUNTY, NEVADA

ESTIMATED QUANTITIES

2" AC PAVEMENT	188 SQ. YDS.
'L' TYPE CURB & CUTTER	170 LF
4" CONC. SIDEWALK	850 SQ. FT.
TEMP AC PAVEMENT	45 SQ. YDS.
FOG SEAL	233 SQ. YDS.
TYPE II GRAVEL	39 CU. YDS.
TYPE I GRAVEL	57 CU. YDS.
SWCUT	232 LF
2" AC PAVEMENT (ALLEY)	708 SQ. Y.

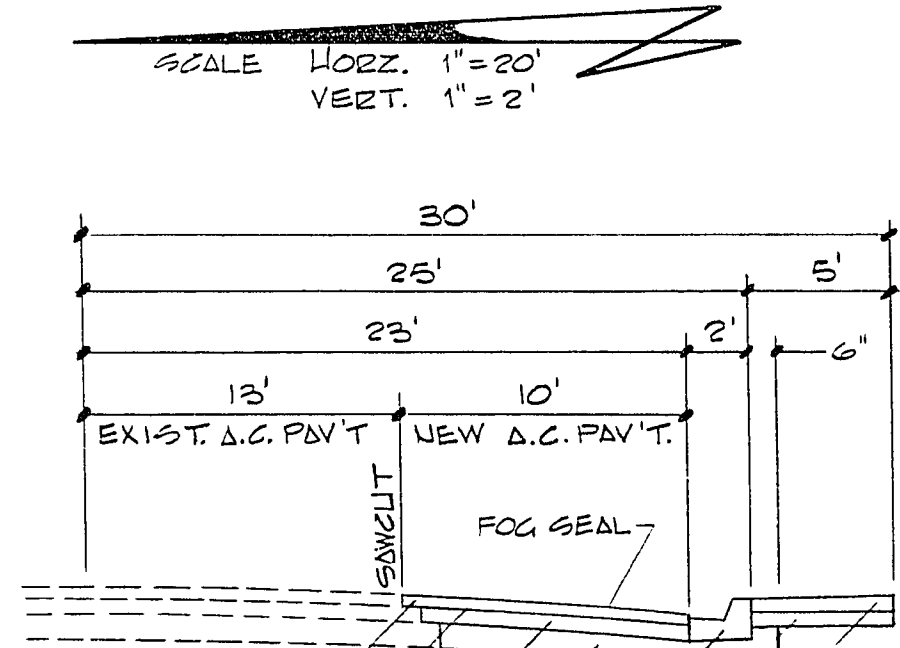


- 2" A.C. PAVEMENT
- PRIME COAT
- 4" TYPE II GRAVEL BASE
- 6" TYPE I GRAVEL BASE
- 'L' TYPE CURB & CUTTER PER STD. DWG. 340.1
- 5" TYPE II GRAVEL BASE
- 4" CONC. SIDEWALK PER STD DWG. 340.3
- ALLEY GUTTER PER STD DWG 340.6

HALF STREET SECTION
VISTA DRIVE

APPROVALS

William Thomas 6/27/77
CITY ENGINEER DATE
Robert S. Wain 6-21-77
FIELD OPERATIONS ENGR DATE
James R. H. 6/21/77
QUALITY CONTROL ENGR DATE

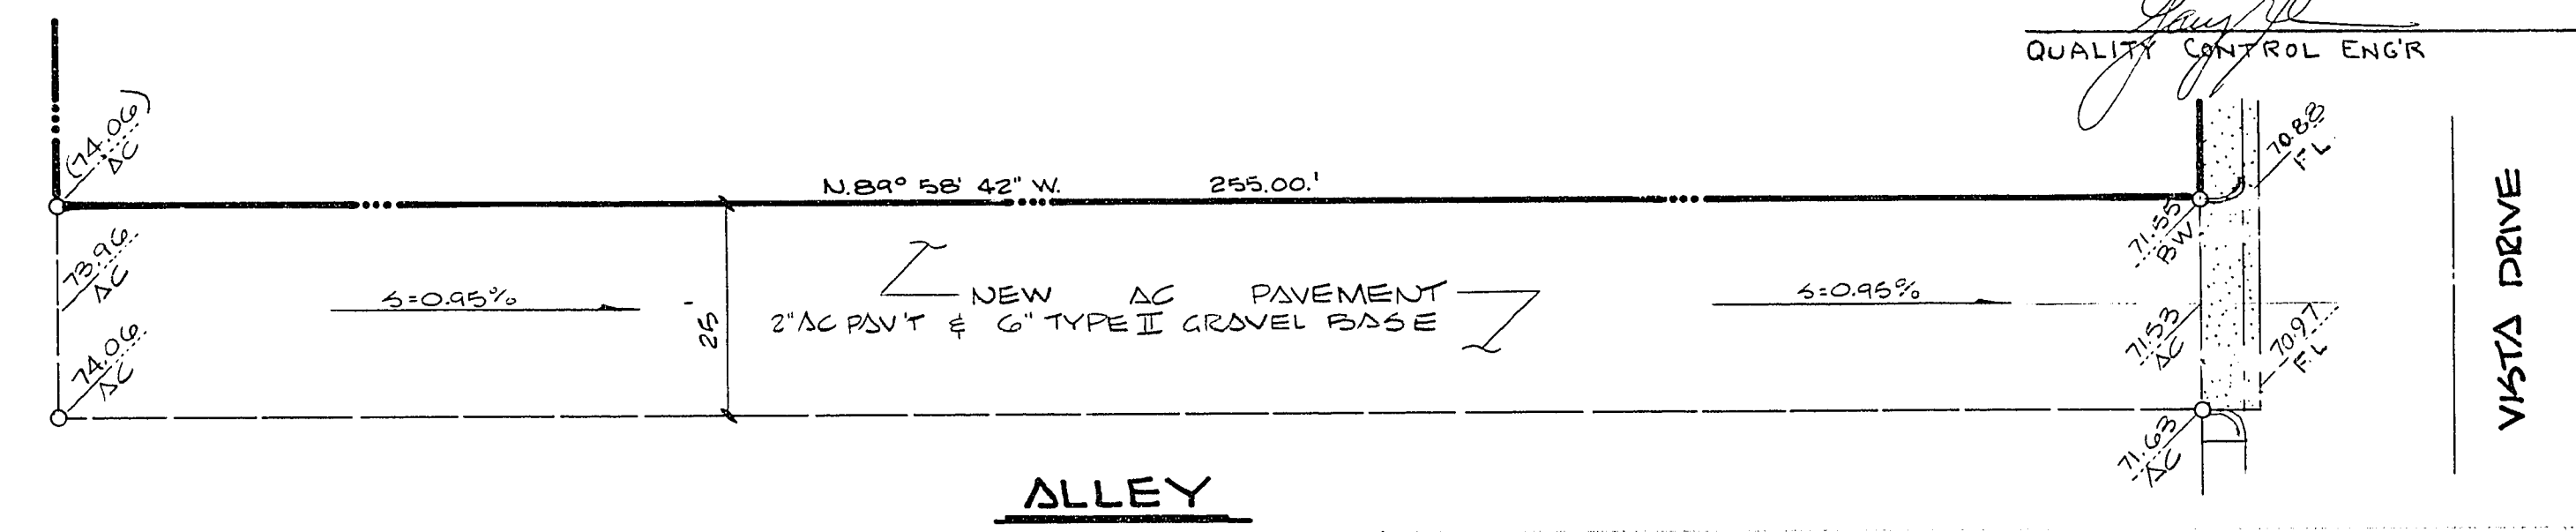


ALLEY

VISTA DRIVE



0+00 FOUND UNL & SILLER
E-R INTERSECTION

CHARLESTON BLVD.

CHARLESTON BLVD.

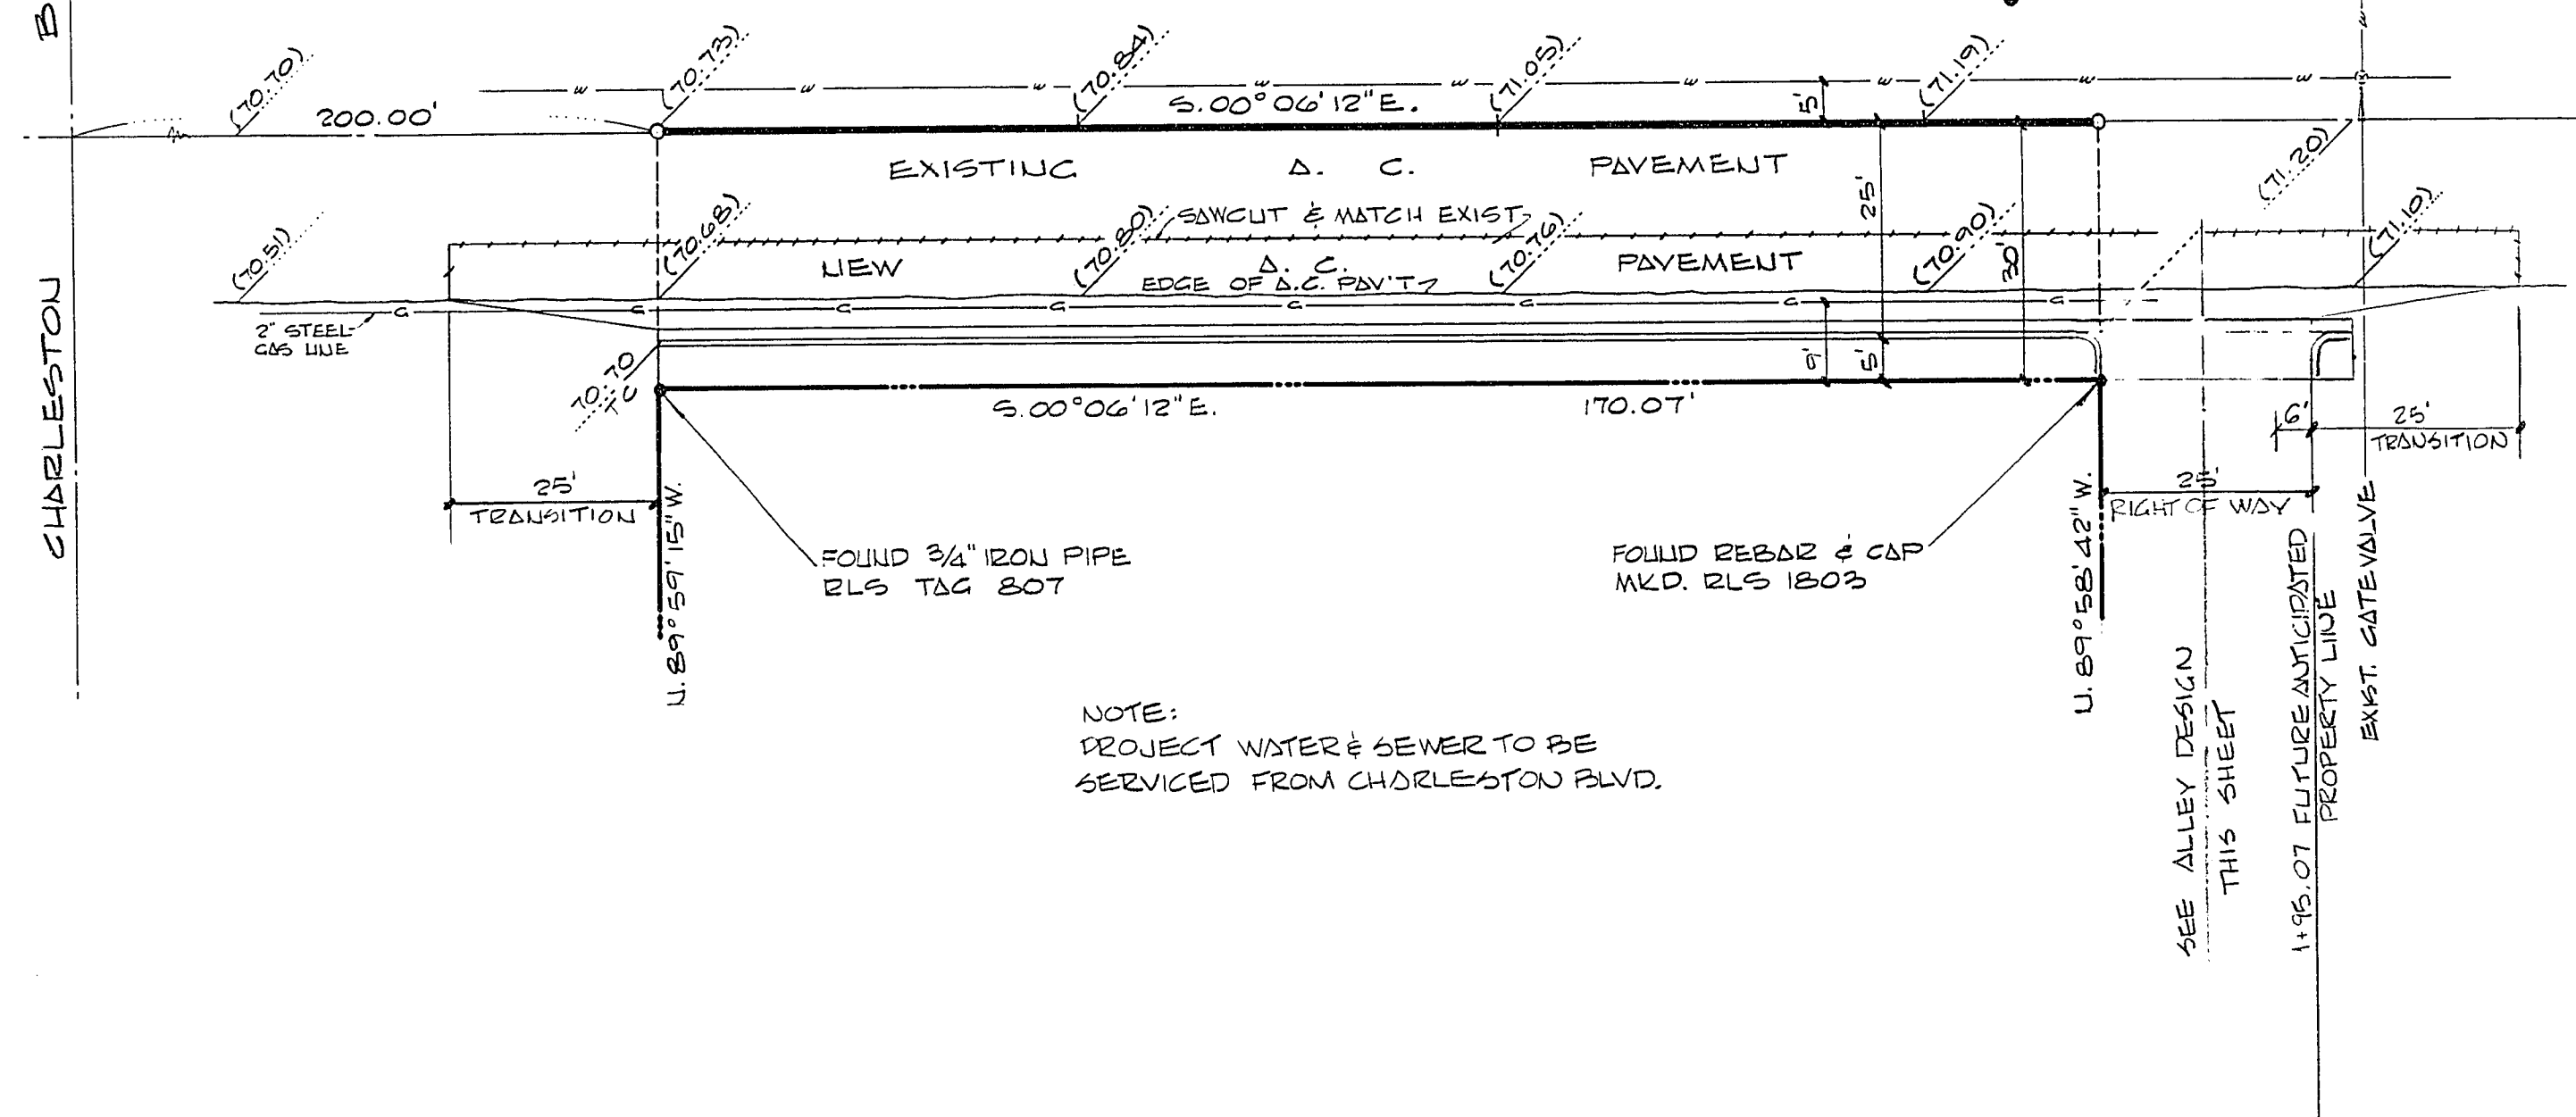

VISTA DRIVE

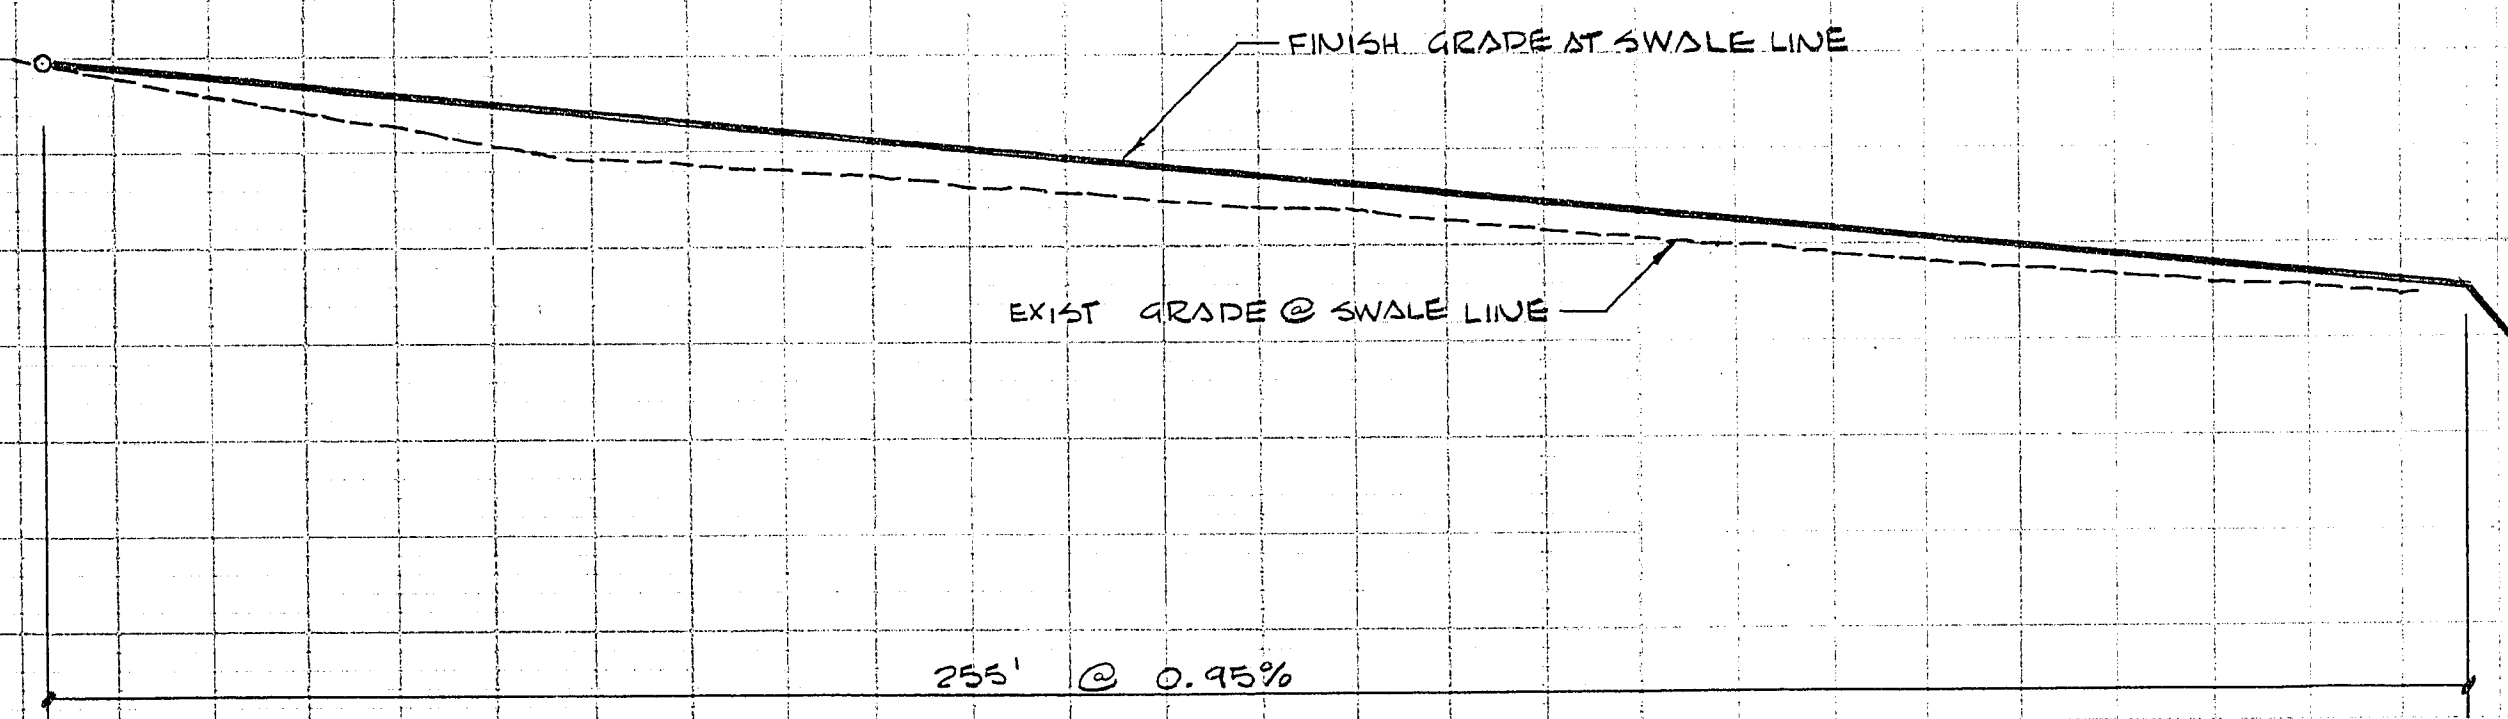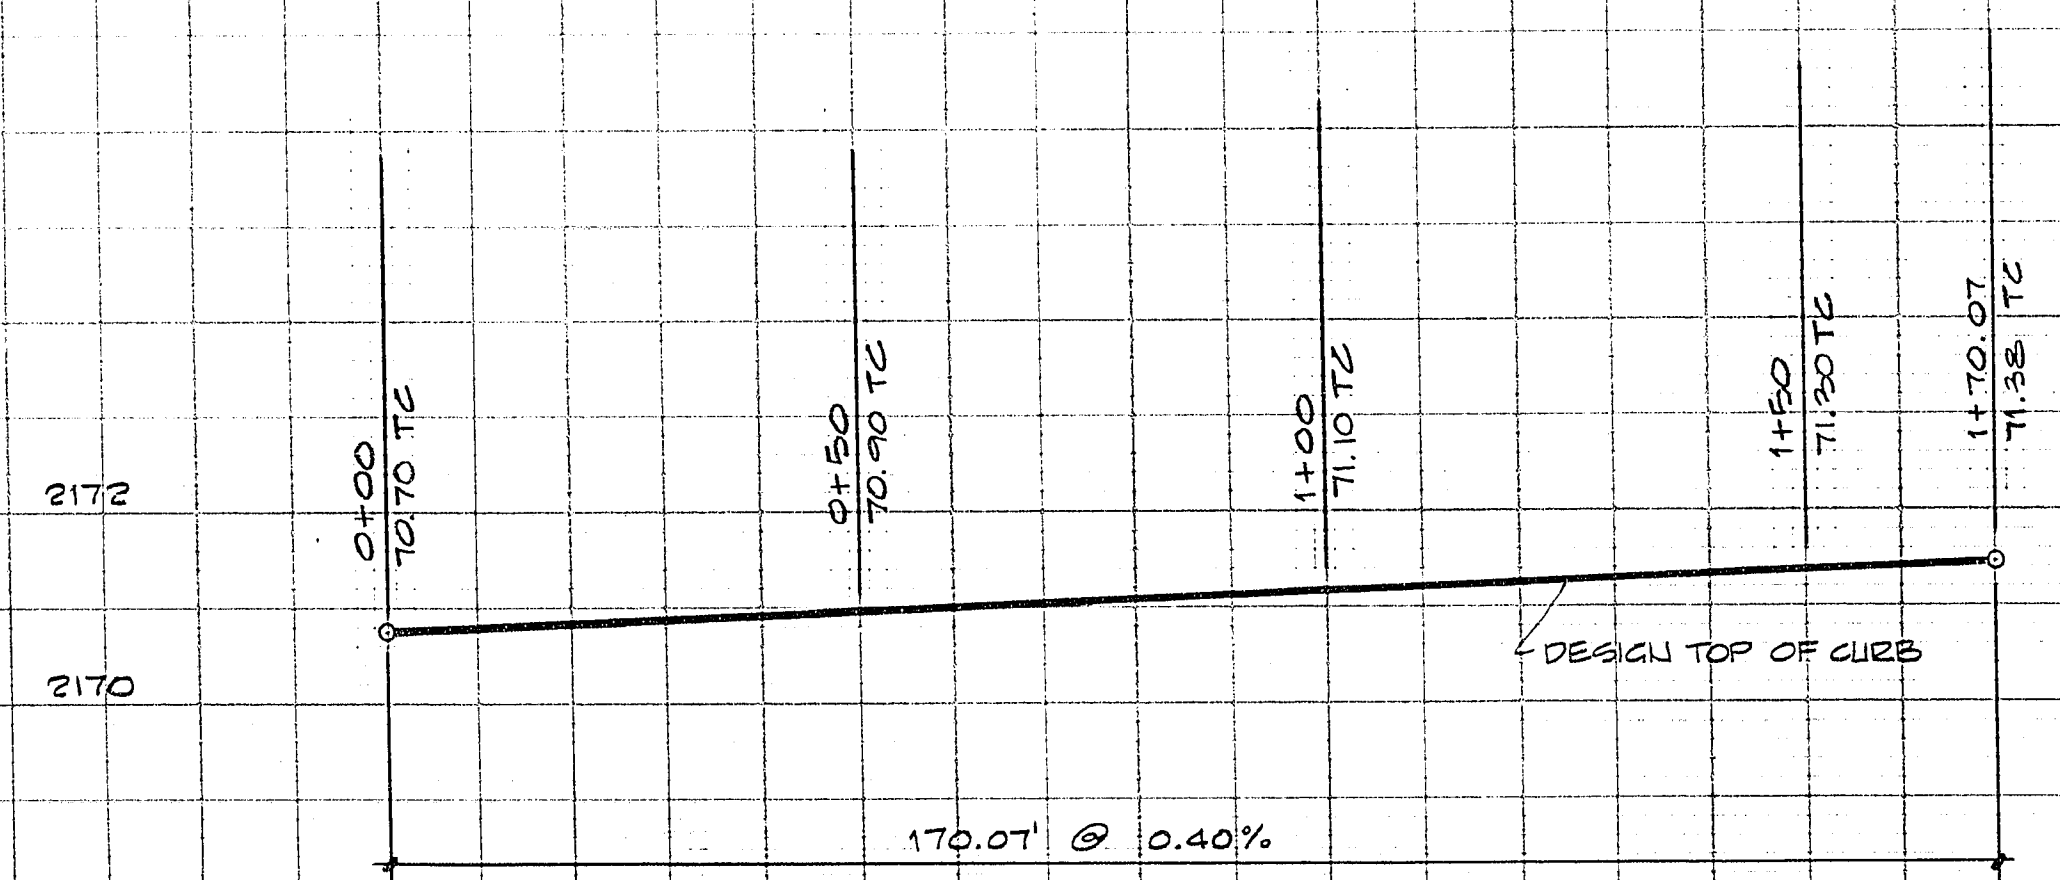

NOTES: ALL INFORMATION WAS OBTAINED FROM DATA FURNISHED BY UTILITY COMPANIES. CONTRACTOR MUST CONFIRM LOCATION OF UTILITIES BEFORE COMMENCING EXCAVATION.

FIELD BOOK 110

REVISIONS
DATE NO. REVISIONS
6/27/77 1 ADDED ALLEY DESIGN

PREPARED FOR:
CARPENTARIA

DATE: FEBRUARY, 1977
DESIGN: E.P.E.
DRAWN: E.P.E.
CHECK: E.J.B.
SCALE: AS NOTED

BAUGHMAN & TURNER
CIVIL ENGINEERS
MINING ENGINEERS
LAND SURVEYORS
3325 WEST CHARLESTON BOULEVARD
LAS VEGAS, NEVADA 89102
702-870-8771

STREET DESIGN
SECTION 6, TOWNSHIP 21 SOUTH, RANGE 41 EAST, M.D.B. & M.
CITY OF LAS VEGAS
VISTA DRIVE

SHEET
11
OF
11
PROJ. NO.