




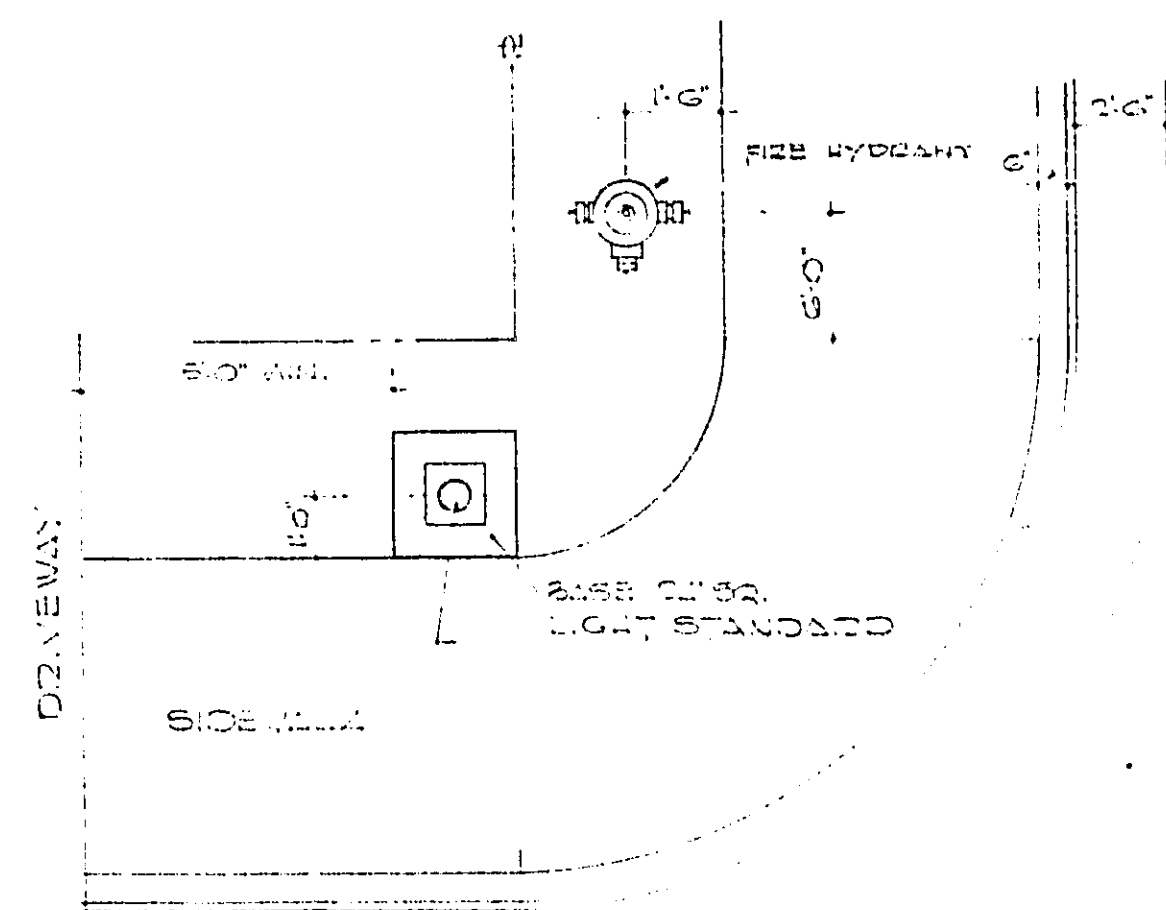


LIGHT STANDARD & FIRE HYDRANT
LOCATION
NO SCALE

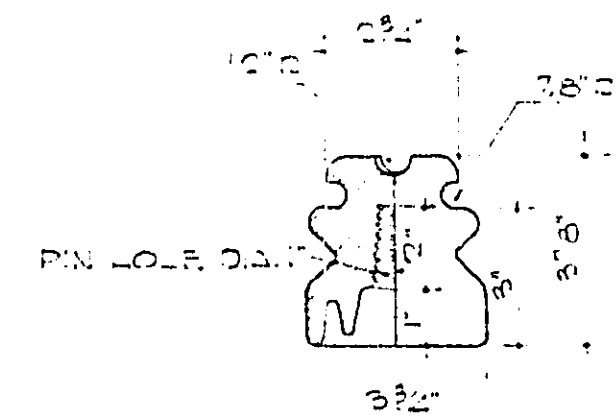


1-PIECE PORCELAIN PIN-TYPE INSULATORS

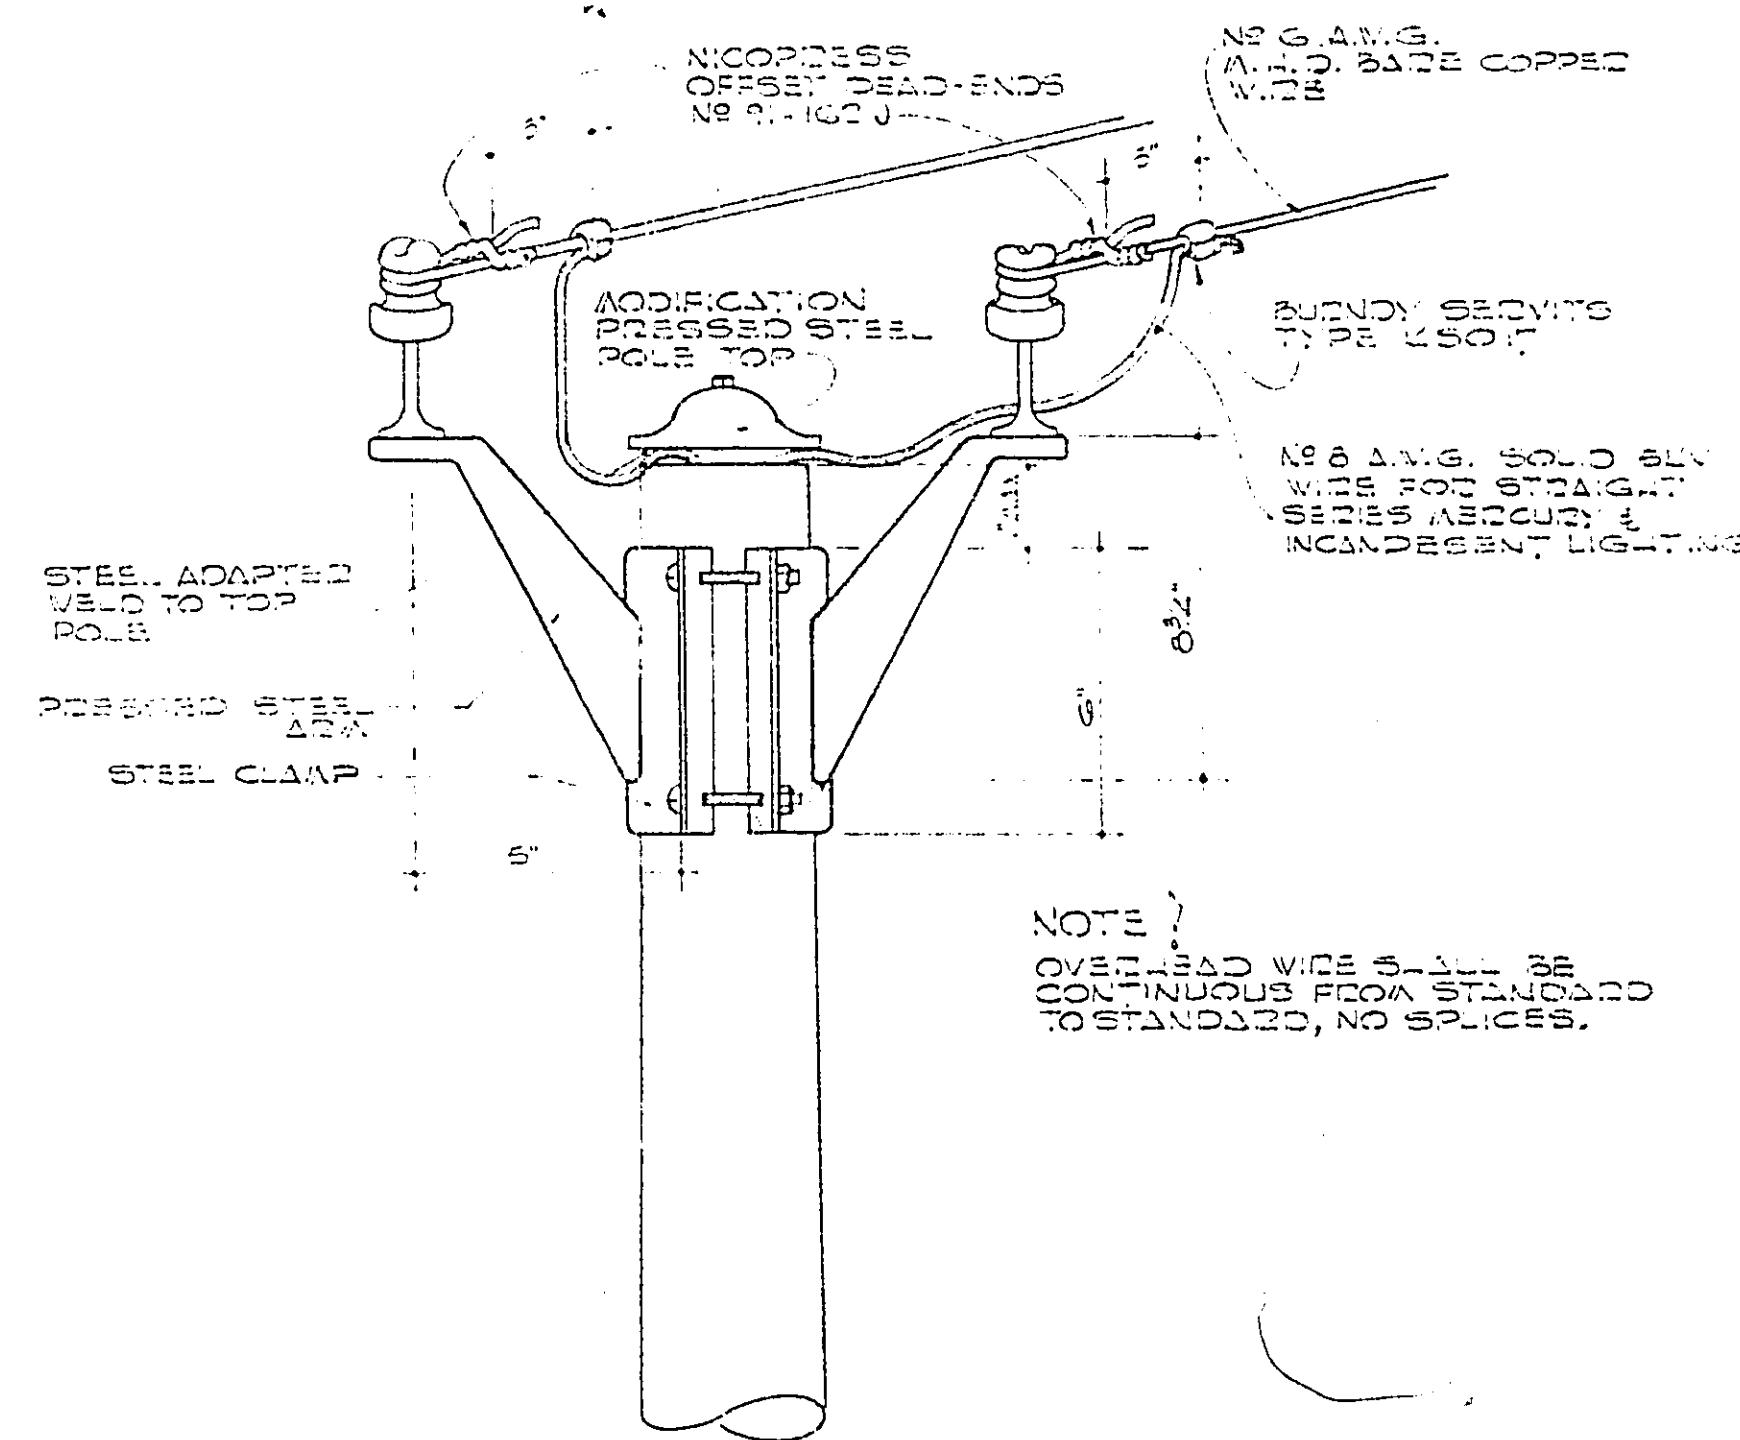


OVERHEAD TO UNDERGROUND
POLE NO. PROJECT 2
NO SCALE

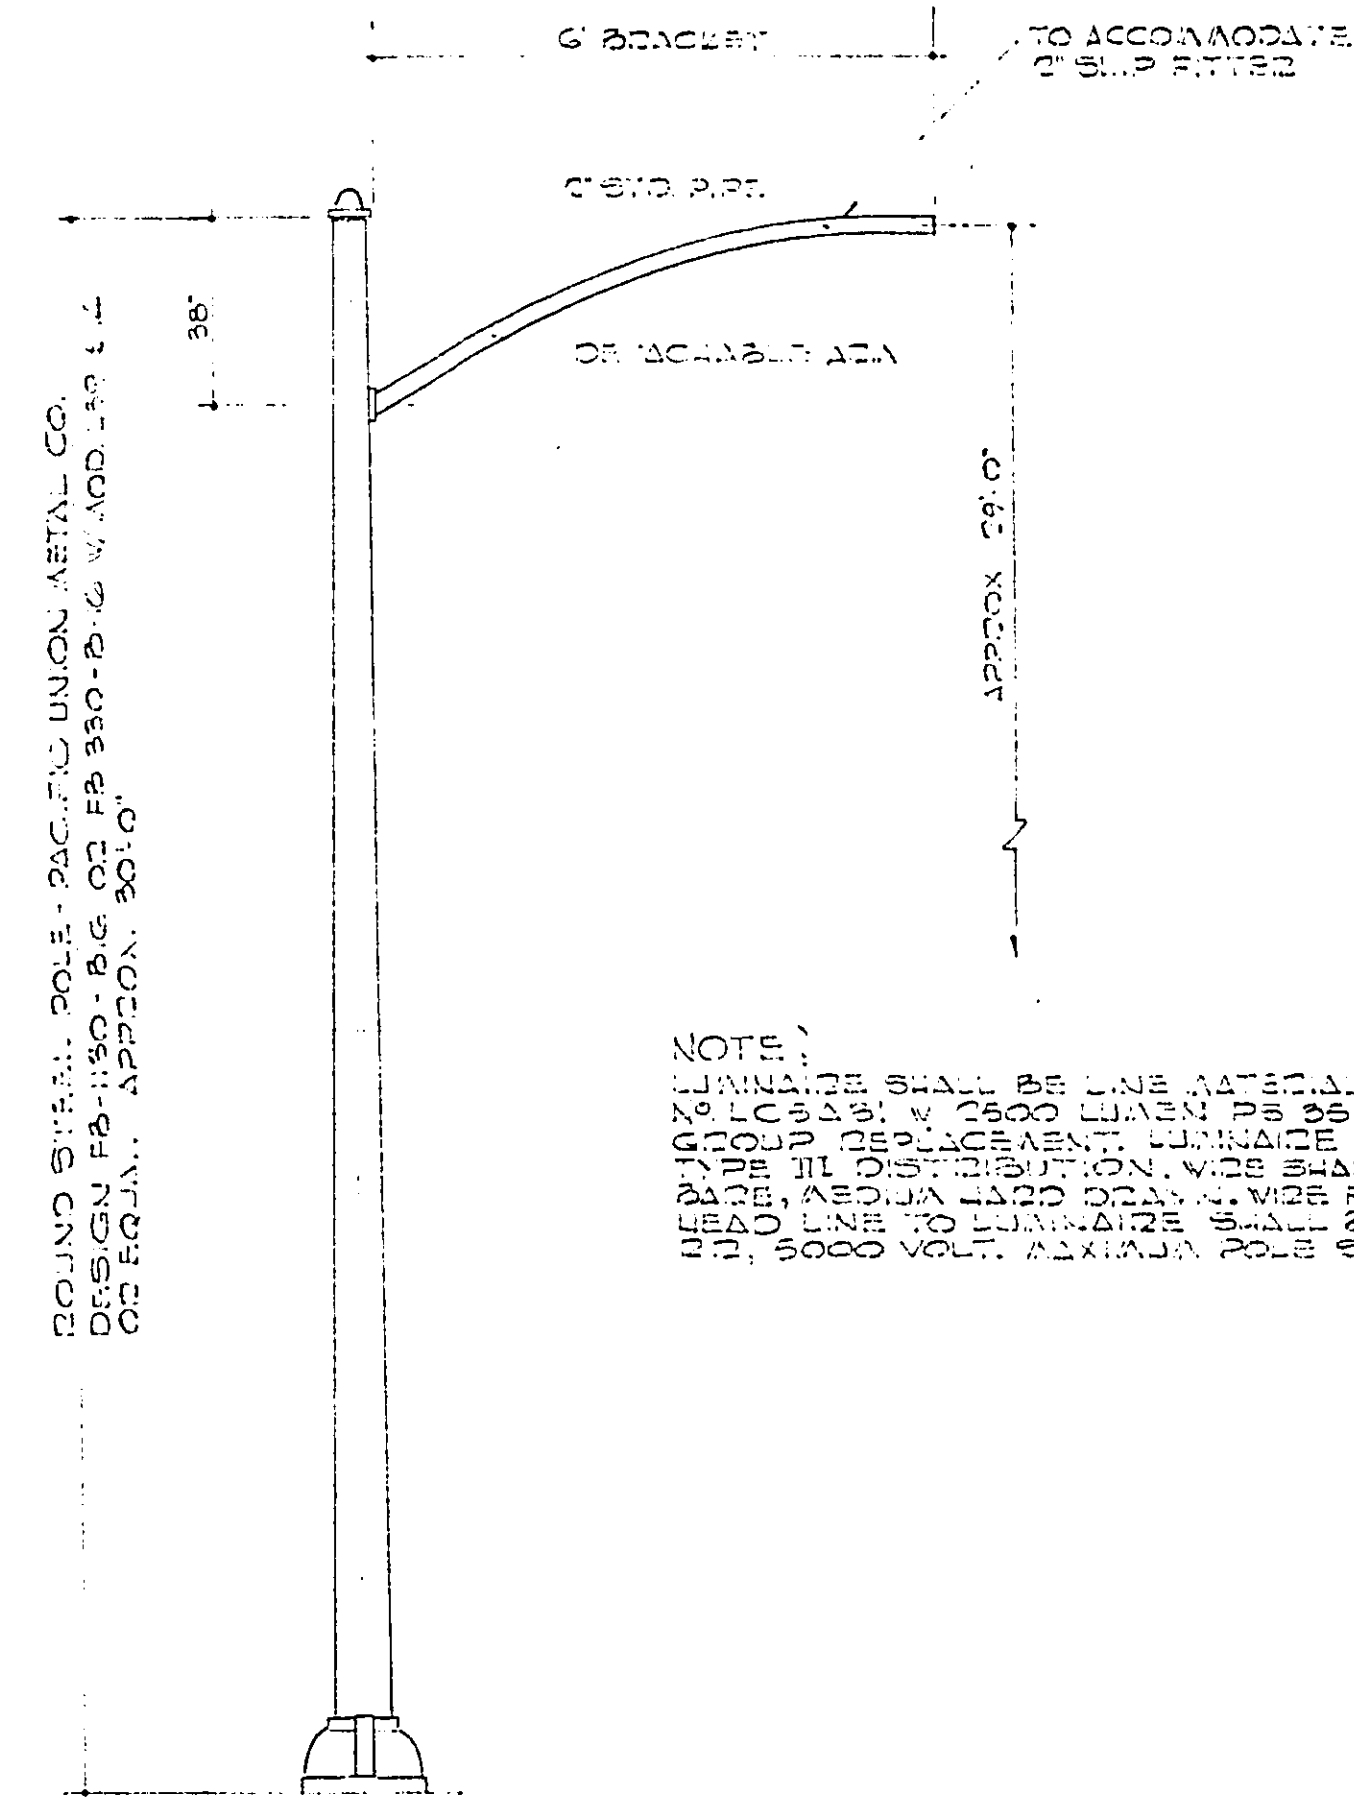


LIGHT STANDARD
NO SCALE

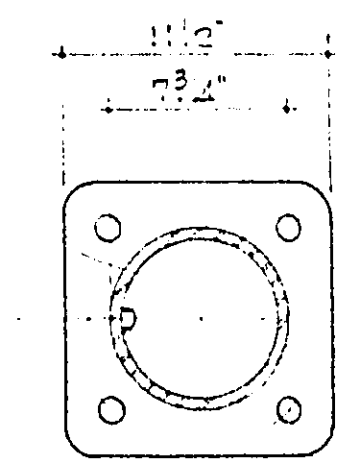

SECTION THRU POLE
NO SCALE

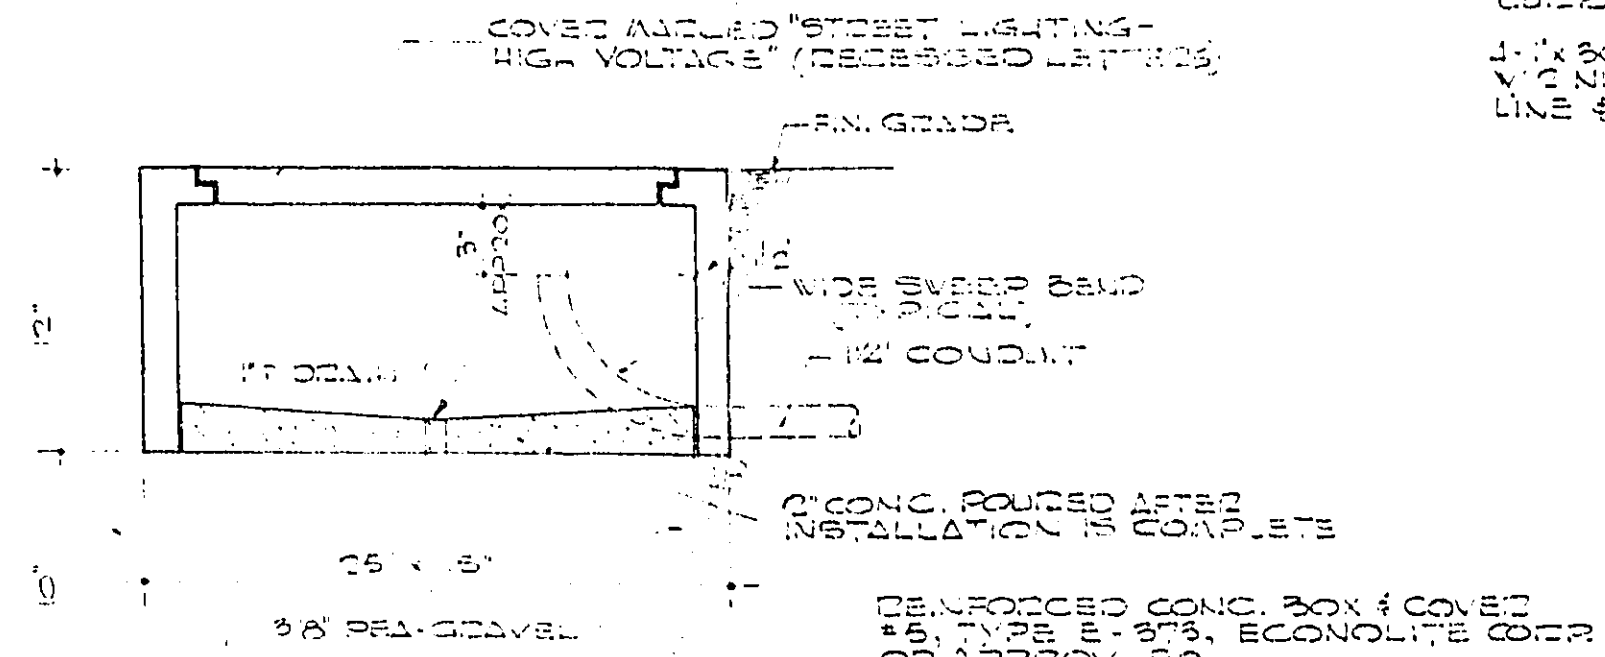

STREET LIGHTING PULL BOX
NO SCALE

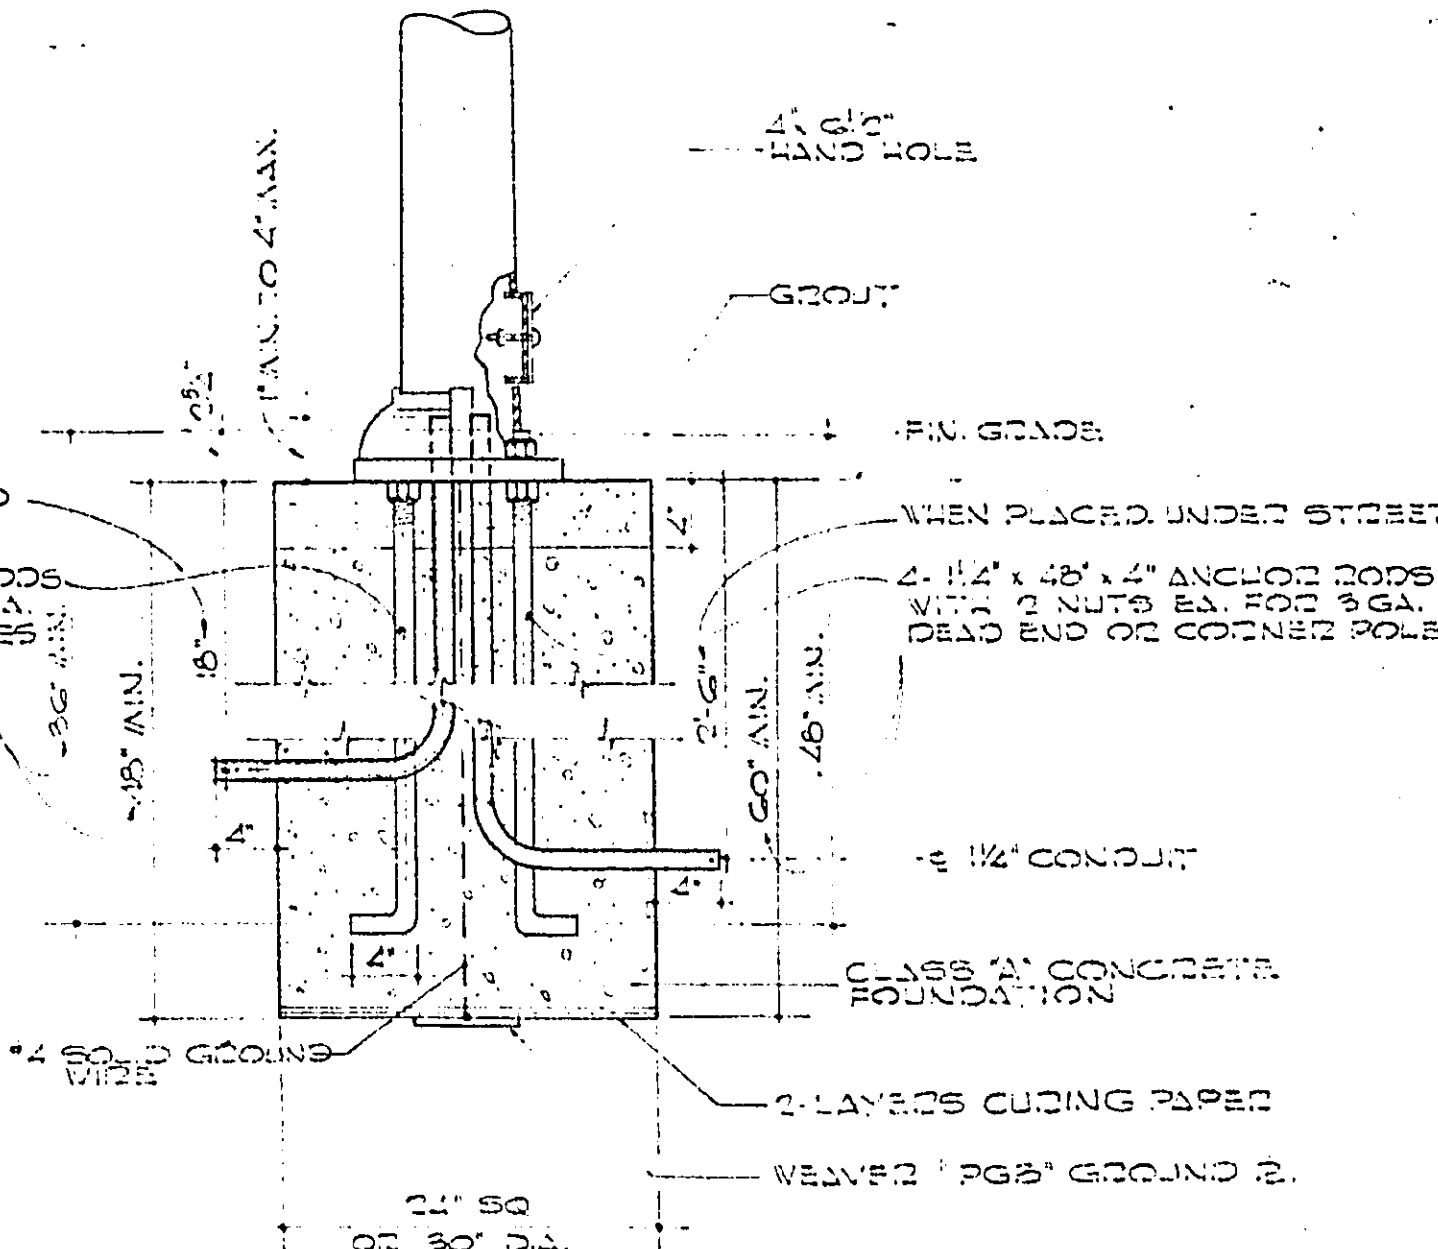

FOUNDATION SECTION
NO SCALE

SOUTHERN NEVADA POWER COMPANY
APPROVED BY: _____
DATE: _____
CITY OF LAS VEGAS, NEVADA
OFFICE OF THE CITY ENGINEER
APPROVED BY: _____
DATE: _____

MEMBERS OF THE
A. I. A.
FROM THE OFFICE OF:
A. R. C. H. I. T. E. C. T. S.
ZICK & SHARP
1800 S. MAIN ST.
LAS VEGAS, NEVADA
PH. 5320

NO.	DATE	REVISION	BY
1			
2			
3			
4			
5			
6			
7			
8			
9			
10			

SHEET TITLE: STREET LIGHT STOS.
JOB TITLE: DWELLING UNIT HOUSE PROJECT
FOR THE CITY OF LAS VEGAS
LRS 'UEGRS'

JOB NUMBER: UEV. 2-4
DATE: 6-24-60
DRAWN BY: E.A.S. - FEH
CHECKED: W.Z. - H.C.
SHEET NUMBER: 7
OF 7