


DAISY HILL AVENUE
(PRIVATE STREETS & CLV SEWER EASEMENTS)

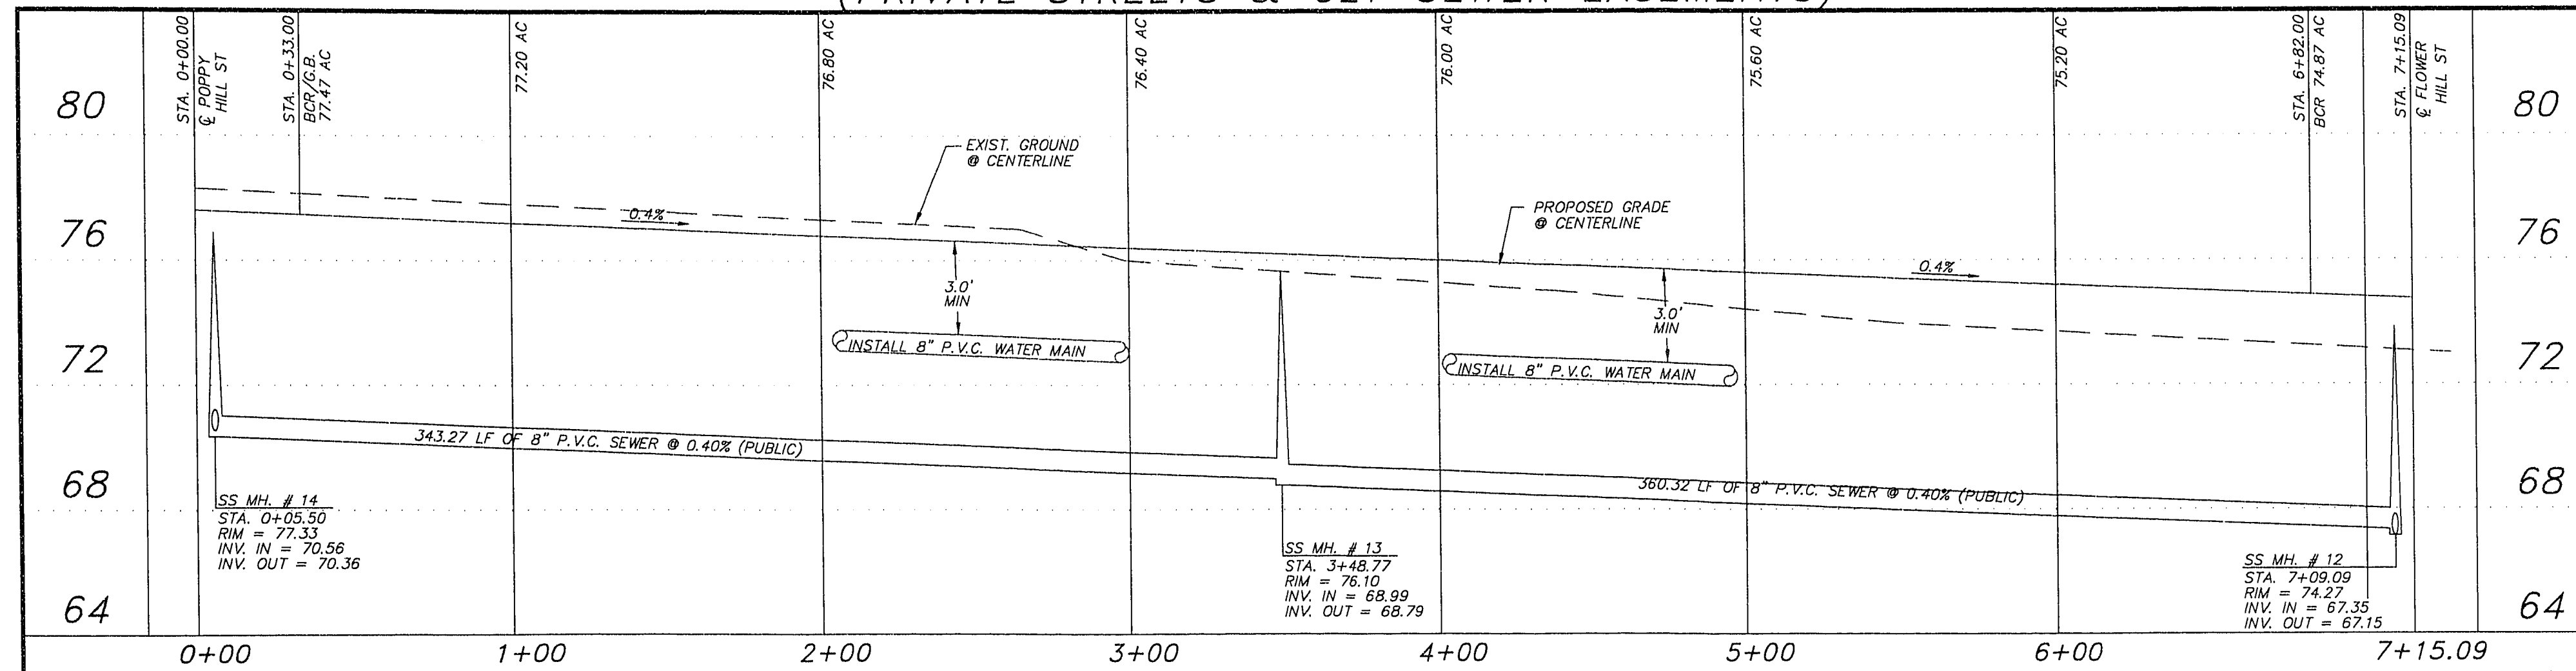

KEY NOTES:

- CONSTRUCT 2" AC PAVING OVER 4" MINIMUM TYPE II, ON 6" MINIMUM TYPE I BASE OR AS APPROVED AND COORDINATED WITH CLV INSPECTOR.
- CONSTRUCT 30" ROLL TYPE CURB PER CITY STANDARDS, SEE UNIFORM STANDARD DWG. NO. 217A
- CONSTRUCT 8" WIDE CONC. CROSS GUTTER PER UNIFORM STANDARD DRAWING NO. 228
- CONSTRUCT 6" PERIMETER WALL WITH 2" FOOTING, AND SOLID GROUT FIRST (3) COURSES ABOVE GROUND

KEY NOTES:

- INSTALL 8" GATE VALVE
- INSTALL 8"x6" TEE, 6" GATE VALVE, AND FIRE HYDRANT ASSEMBLY PER UNIFORM STANDARD DRAWING 516
- INSTALL 8" TEE
- INSTALL 90° ELBOW
- INSTALL SEWER LINE CROSSING
- ENCASE SEWER LINE IN CONCRETE 10' EACH SIDE OF WATER LINE
- INSTALL 45° BEND


NOTES:

- HUNSAKER & ASSOCIATES SHALL BE NOTIFIED IMMEDIATELY OF ANY DISCREPANCIES IN THE PLANS OR CONDITIONS IN THE FIELD.
- ALL WORK TO BE PERFORMED OUTSIDE OF THE PROJECT BOUNDARY AND ON PRIVATE PROPERTY SHALL NOT BE PERFORMED UNTIL WRITTEN PERMISSION AND EASEMENT HAVE BEEN OBTAINED FROM THE OFFSITE OWNER.
- ALL WORK PERFORMED WITHIN THE PUBLIC RIGHT-OF-WAY AND OUTSIDE THE PROJECT BOUNDARY SHALL BE PERFORMED UNDER A SEPARATE ENCROACHMENT PERMIT ISSUED BY THE CONTROLLING AUTHORITY.



- FOR AREAS THAT ARE FLATTER THAN 2:1 SLOPE, OR LESS THAN 1" ELEVATION DIFFERENCE, SCARPS ARE NOT SHOWN ON PLANS FOR CLARITY PURPOSES.
- ADD 2000' TO ALL ELEVATIONS SHOWN.
- GRADING AND STRUCTURAL SECTIONS SHALL CONFORM TO SOILS REPORT PREPARED BY WESTERN TECHNOLOGIES INCORPORATED, REFERENCE PROJECT NO. 4123.M209, DATED OCTOBER 28, 1993.

LEGEND:



- 100.00 DESIGN ELEVATION
- (100.00) EXISTING ELEVATION
- AC ASPHALTIC CONCRETE
- TC TOP OF CURB
- FG FINISH GRADE
- GB GRADE BREAK
- HP HIGH POINT
- PE PAD ELEVATION
- FF FINISH FLOOR
- FL FLOWLINE
- SLOPE DIRECTION
- SWALE/FLOWLINE
- GRADE BREAK
- 2:1 SCARP (TYPICAL)
- EXISTING CONTOUR (1' INTERVAL)
- EXISTING CONTOUR (5' INTERVAL)
- LOT NUMBER
- SHADED AREA DENOTES PROPOSED PAVING AREA
- 6" PERIMETER WALL
- 6" FLOOD WALL - PER KEY NOTE 7
- RETAINING WALL
- PROPOSED FIRE HYDRANT
- PROPOSED SEWER LINE W/ MANHOLE
- PROPOSED WATER LINE

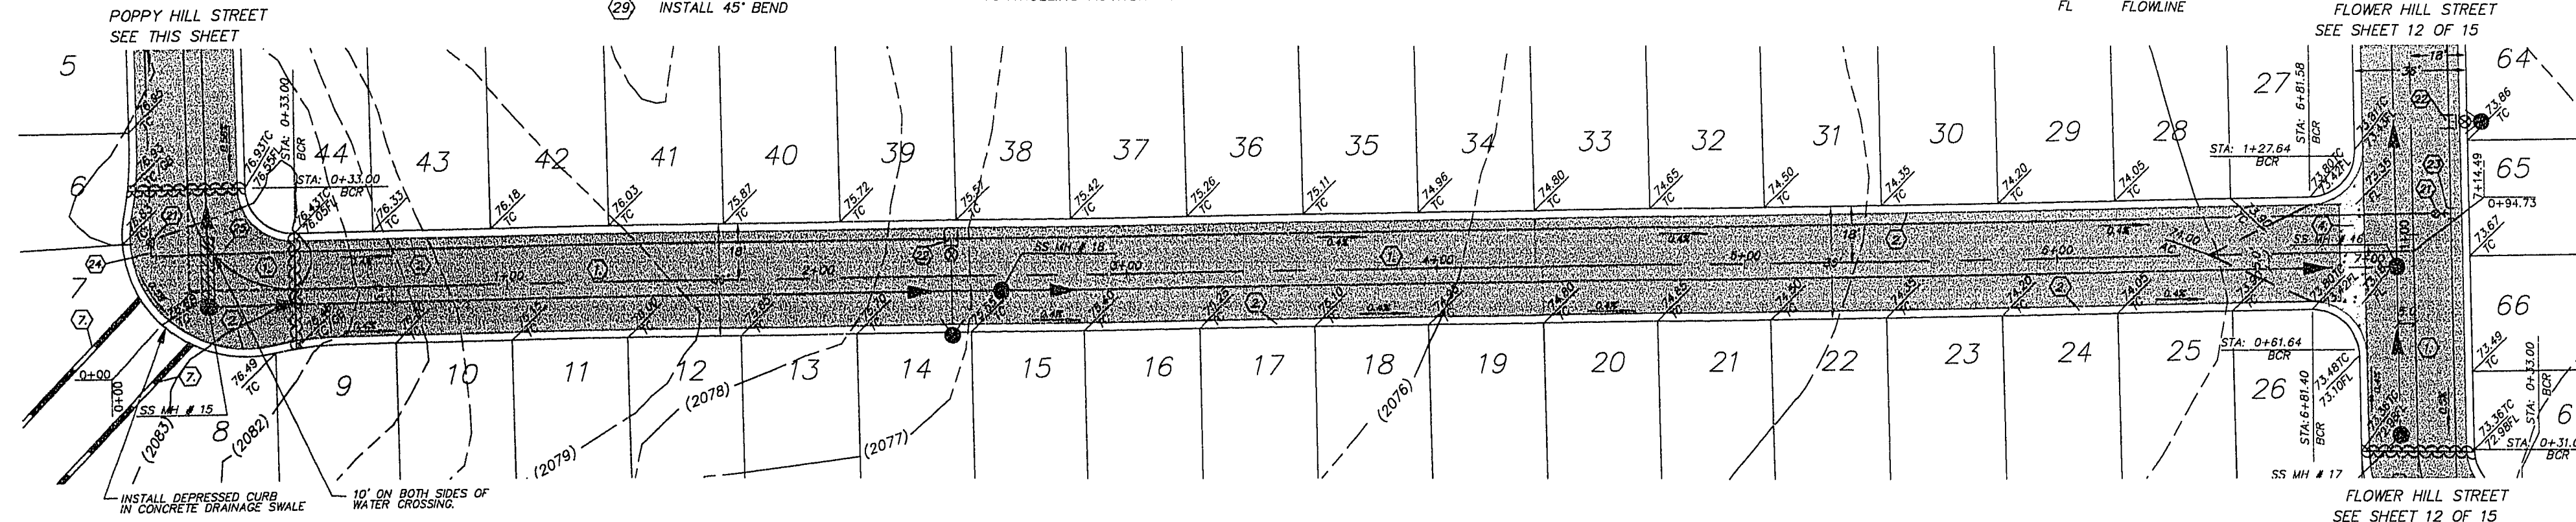


SHADY HILL AVENUE
(PRIVATE STREETS & CLV SEWER EASEMENTS)

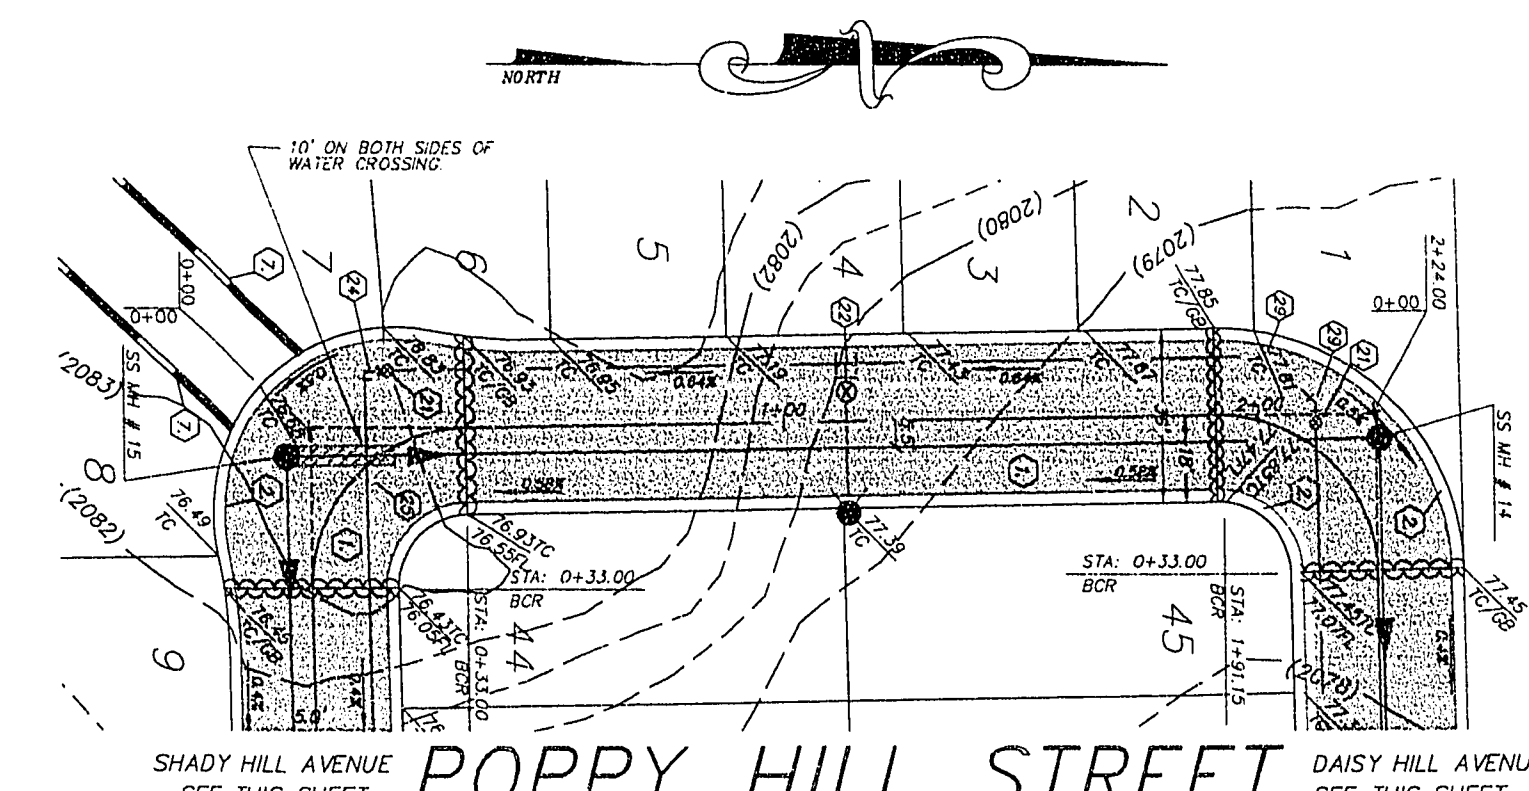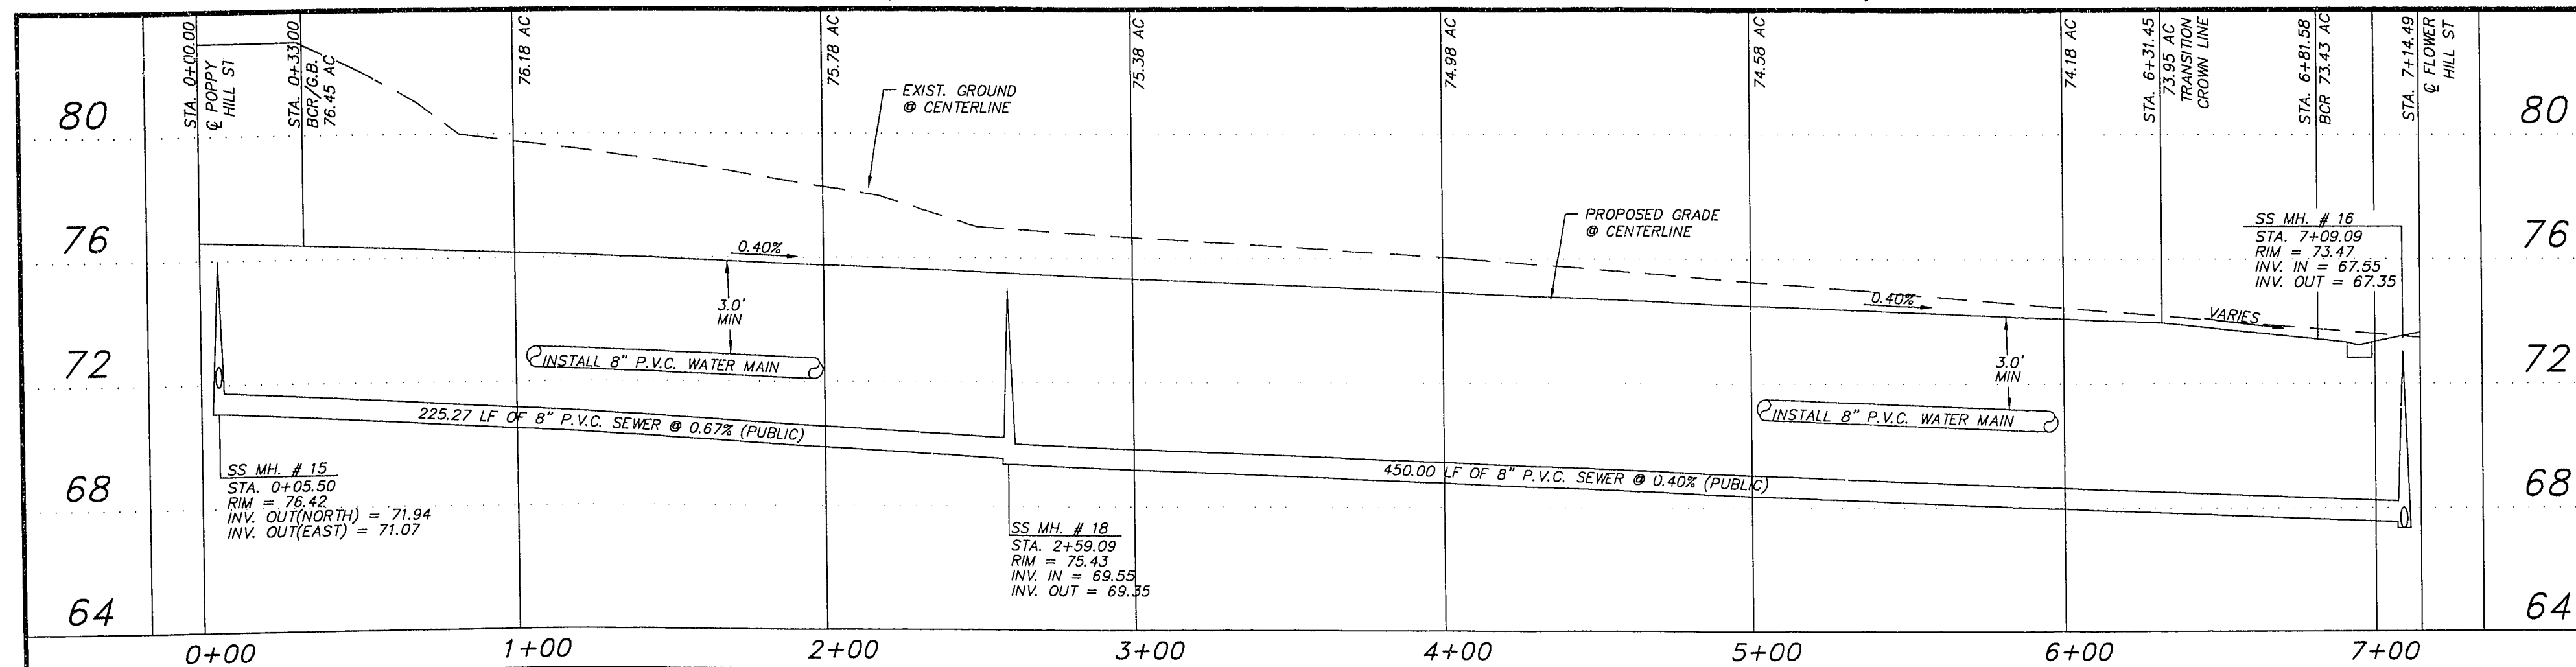


POPPY HILL STREET
(PRIVATE STREETS & CLV SEWER EASEMENTS)

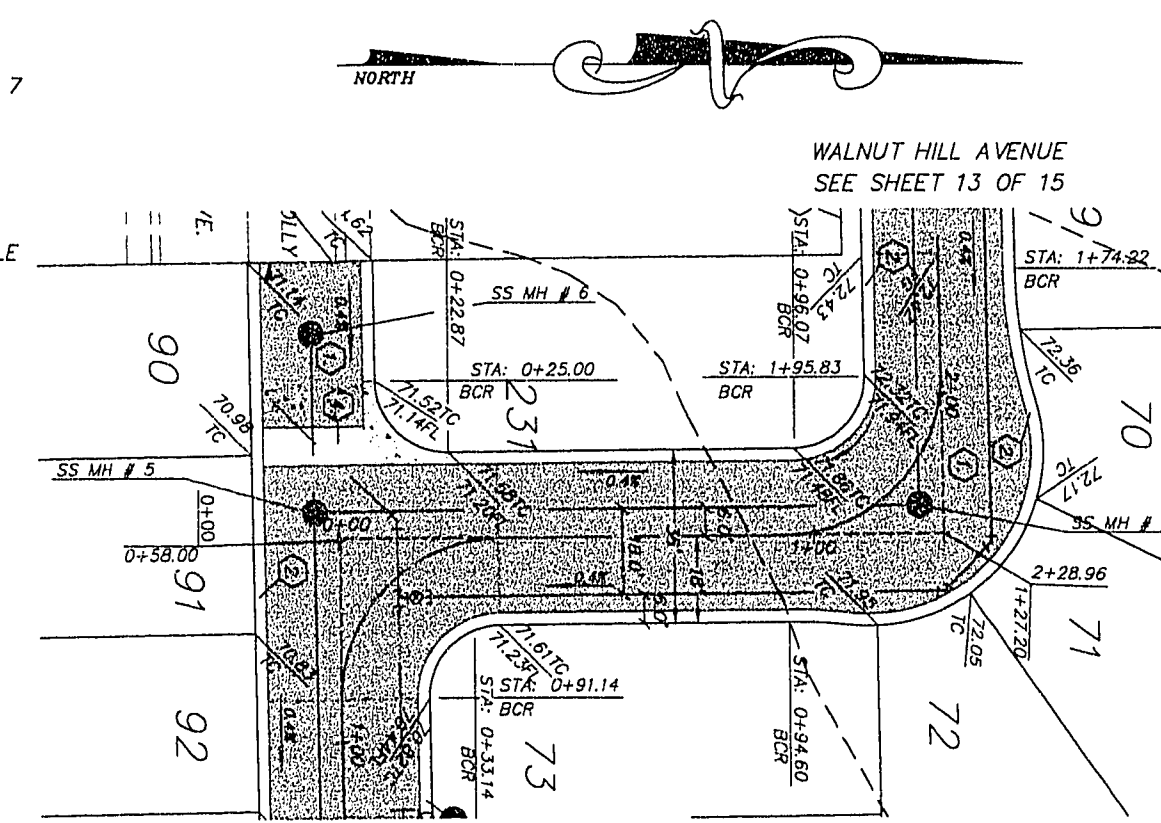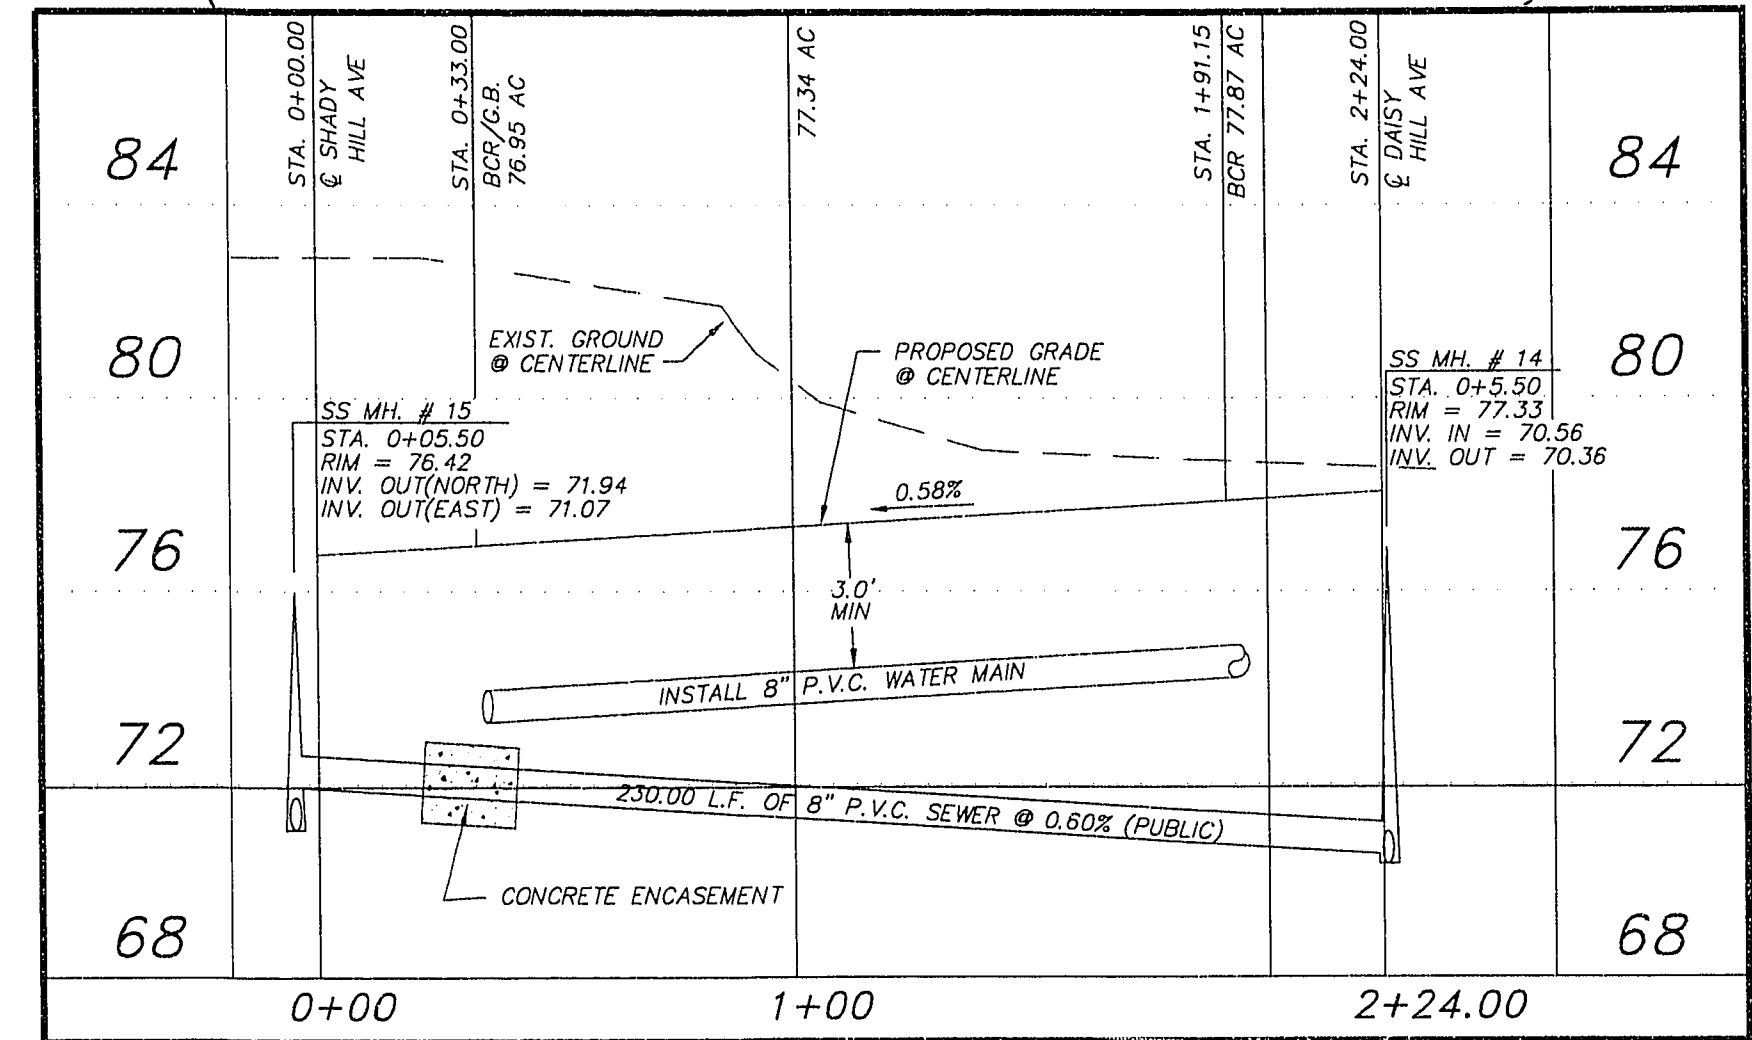

LONE HILL STREET
(PRIVATE STREETS & CLV SEWER EASEMENTS)

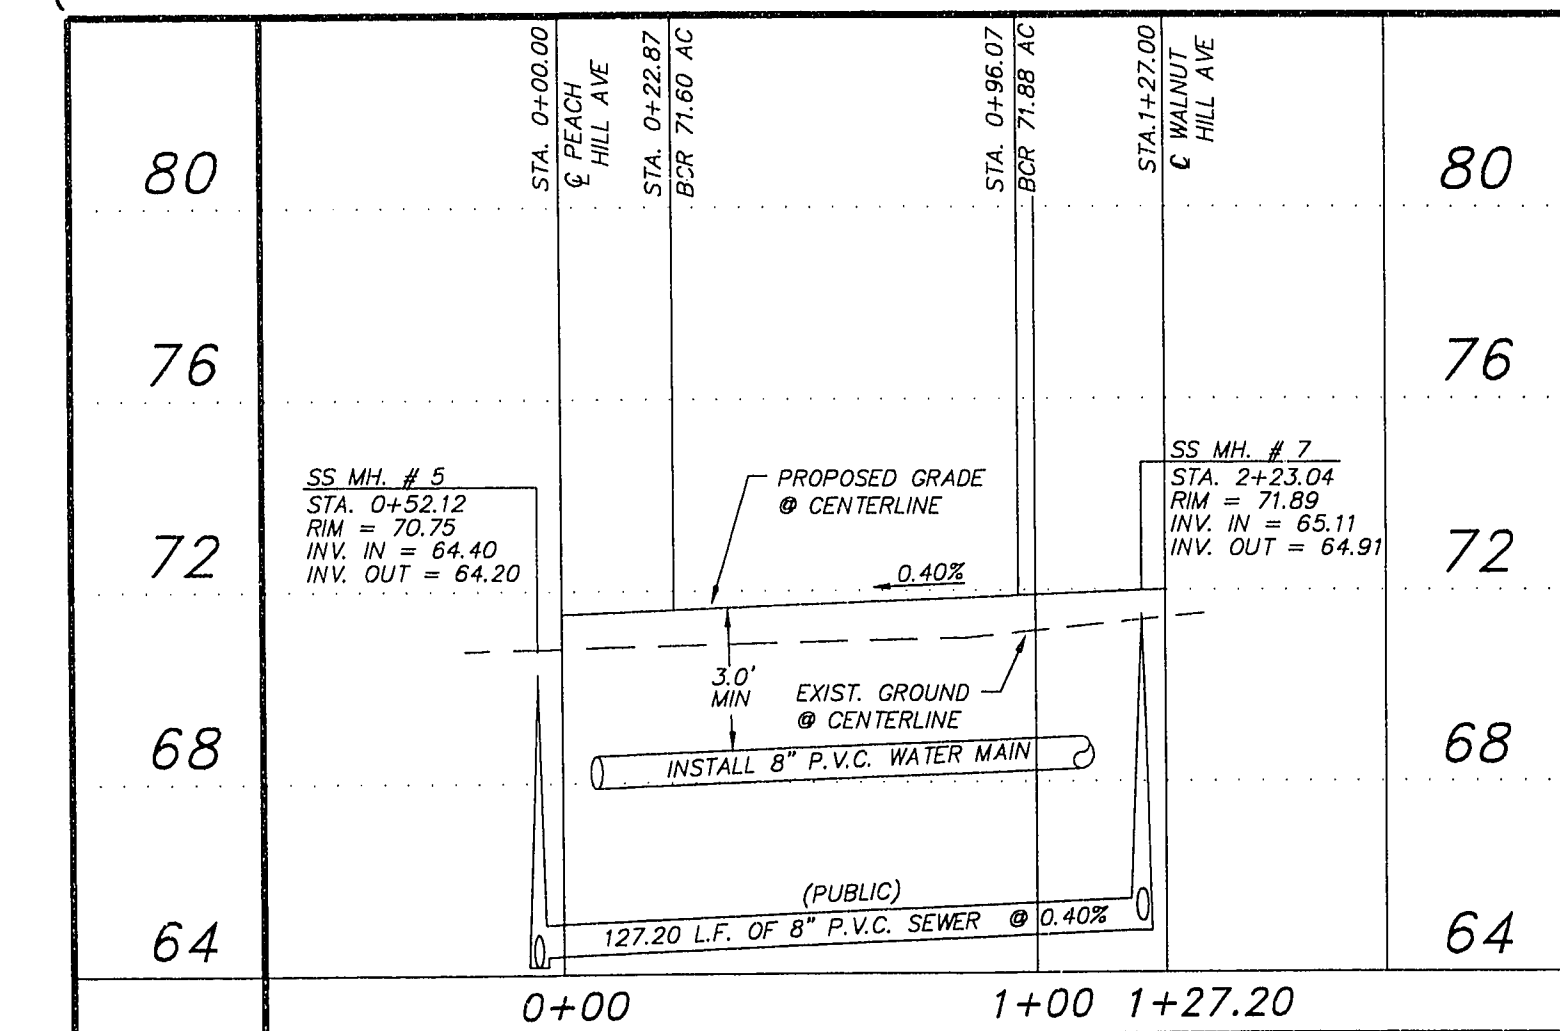

Avoid cutting underground utility lines. It's costly
Call before you Dig
1-800-227-2600
UNDERGROUND SERVICE (USA)

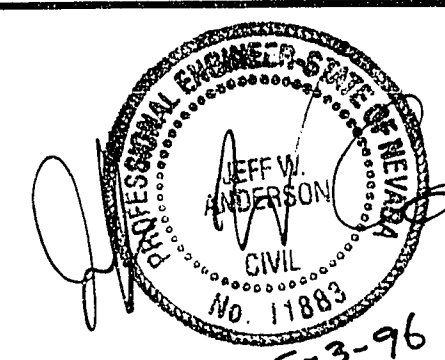

PREPARED BY: Hunsaker Associates, Inc. Planning, Engineering, Surveying
1315 WEST POST ROAD
LAS VEGAS, NEVADA 89102
(702) 488-0000
SUMMIT HILLS-UNIT 2
LAS VEGAS, NEVADA

STREET & SEWER
PLAN & PROFILE
SCALE(H): 1" = 40'
SCALE(V): 1" = 4'
DES. BY: MC
DWN. BY: MC
DATE: 11/95
PROJECT NO. 1512-1
SHEET 14 OF 15

11-24-83 107Y-44/3-2