

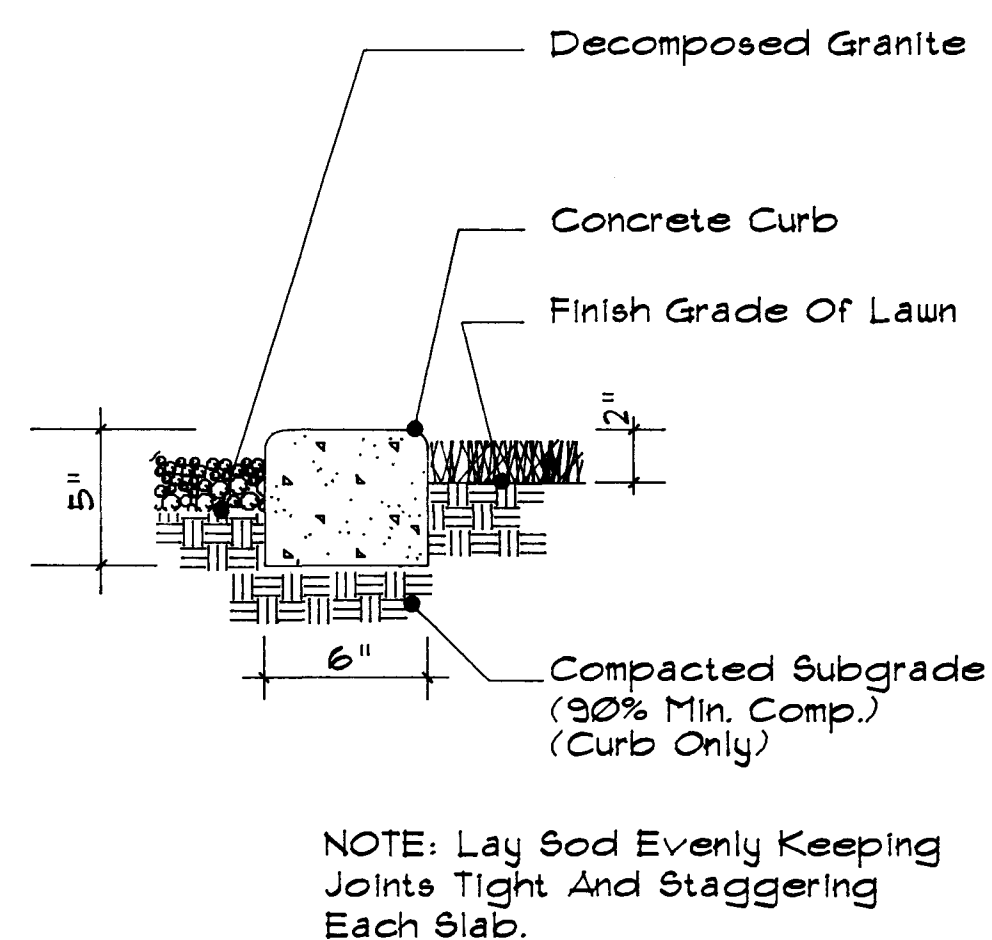
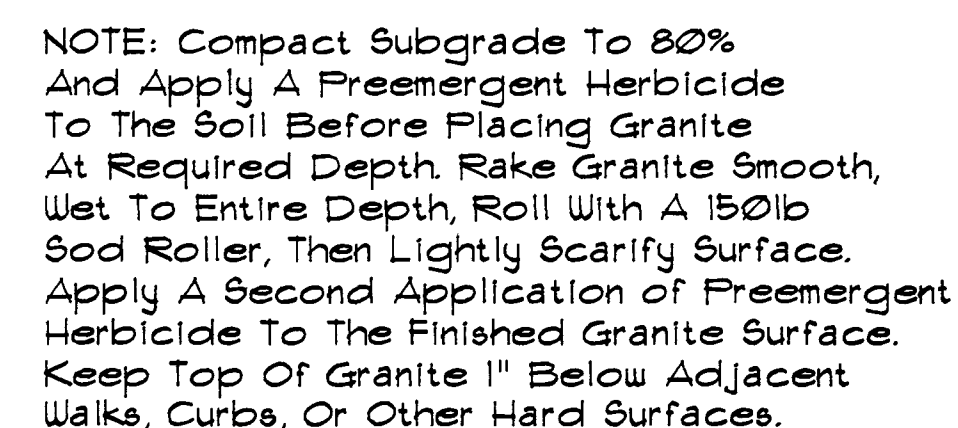


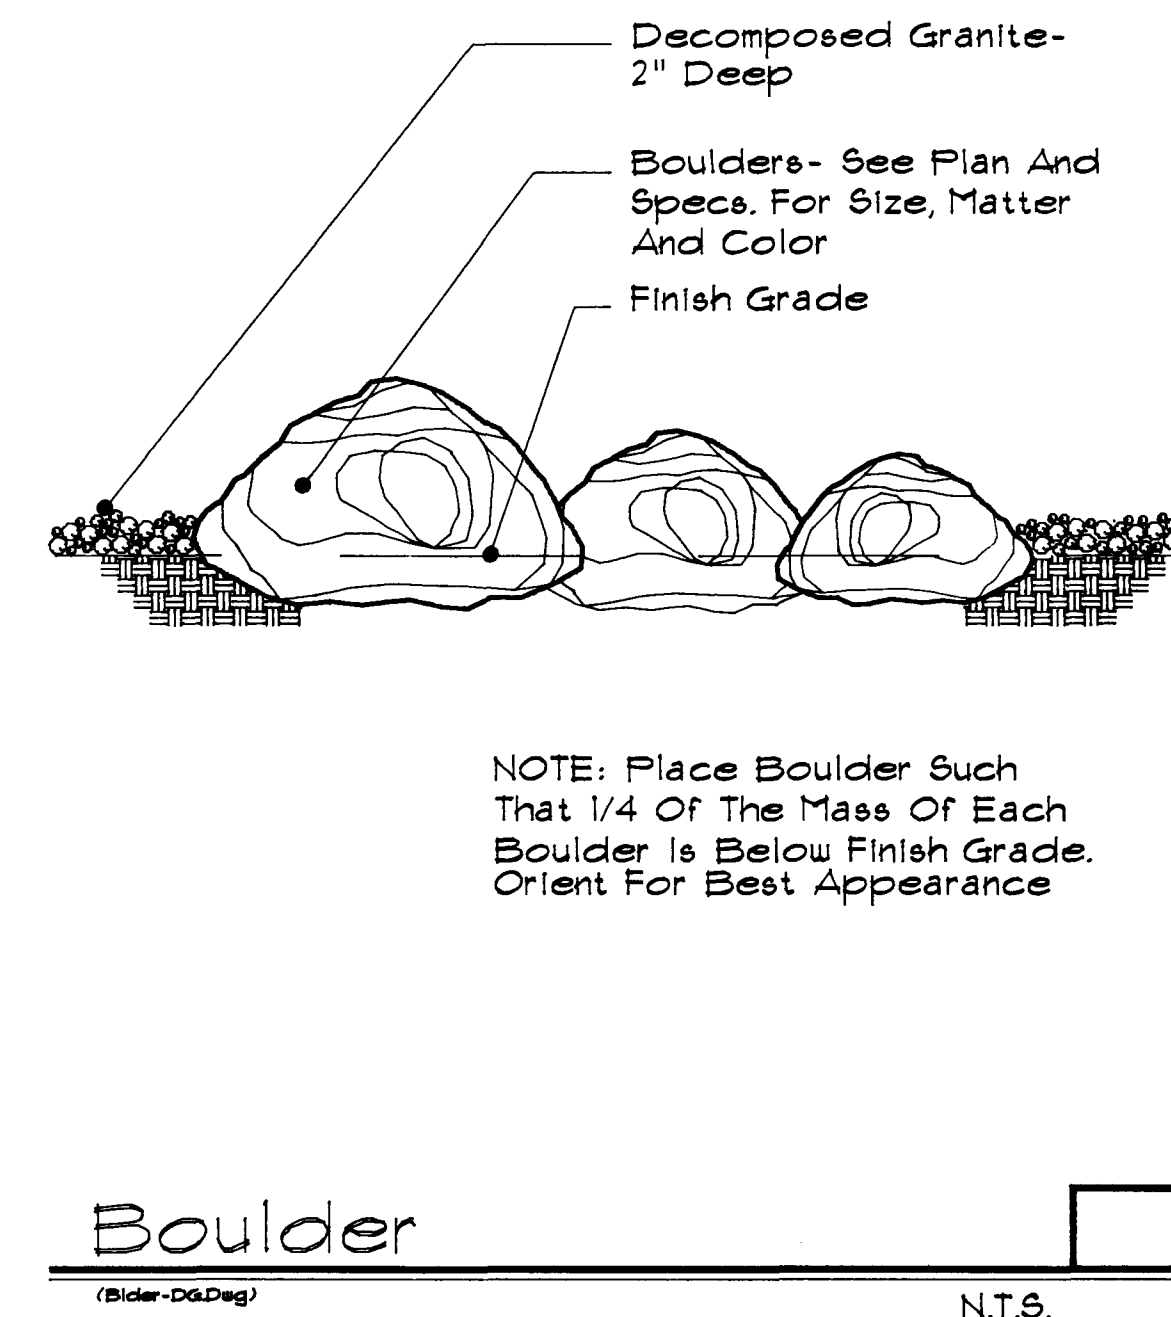

- 1) Contractor is responsible for all permits, coordination, scheduling and utility verification.
- 2) Contractor shall verify all site conditions and report any and all discrepancy to the Owner's representative prior to starting construction in that area.
- 3) Contractor shall verify locations of existing underground utilities prior to start of construction.
- 4) Contractor shall limit work areas to that shown on the drawings.
- 5) Layout of all plant material and planting areas shall be approved by the Landscape Architect prior to installation. Coordinate these areas with the irrigation layout.
- 6) Plant quantities, cubic yardage of decomposed granite are for convenience only. Please verify.
- 7) See above details and specifications for planting procedures.
- 8) Contractor shall excavate and remove all caliche encountered during planting operations. Excavate to the required depth as shown on the drawings. Remove and properly dispose of excavated caliche from site.

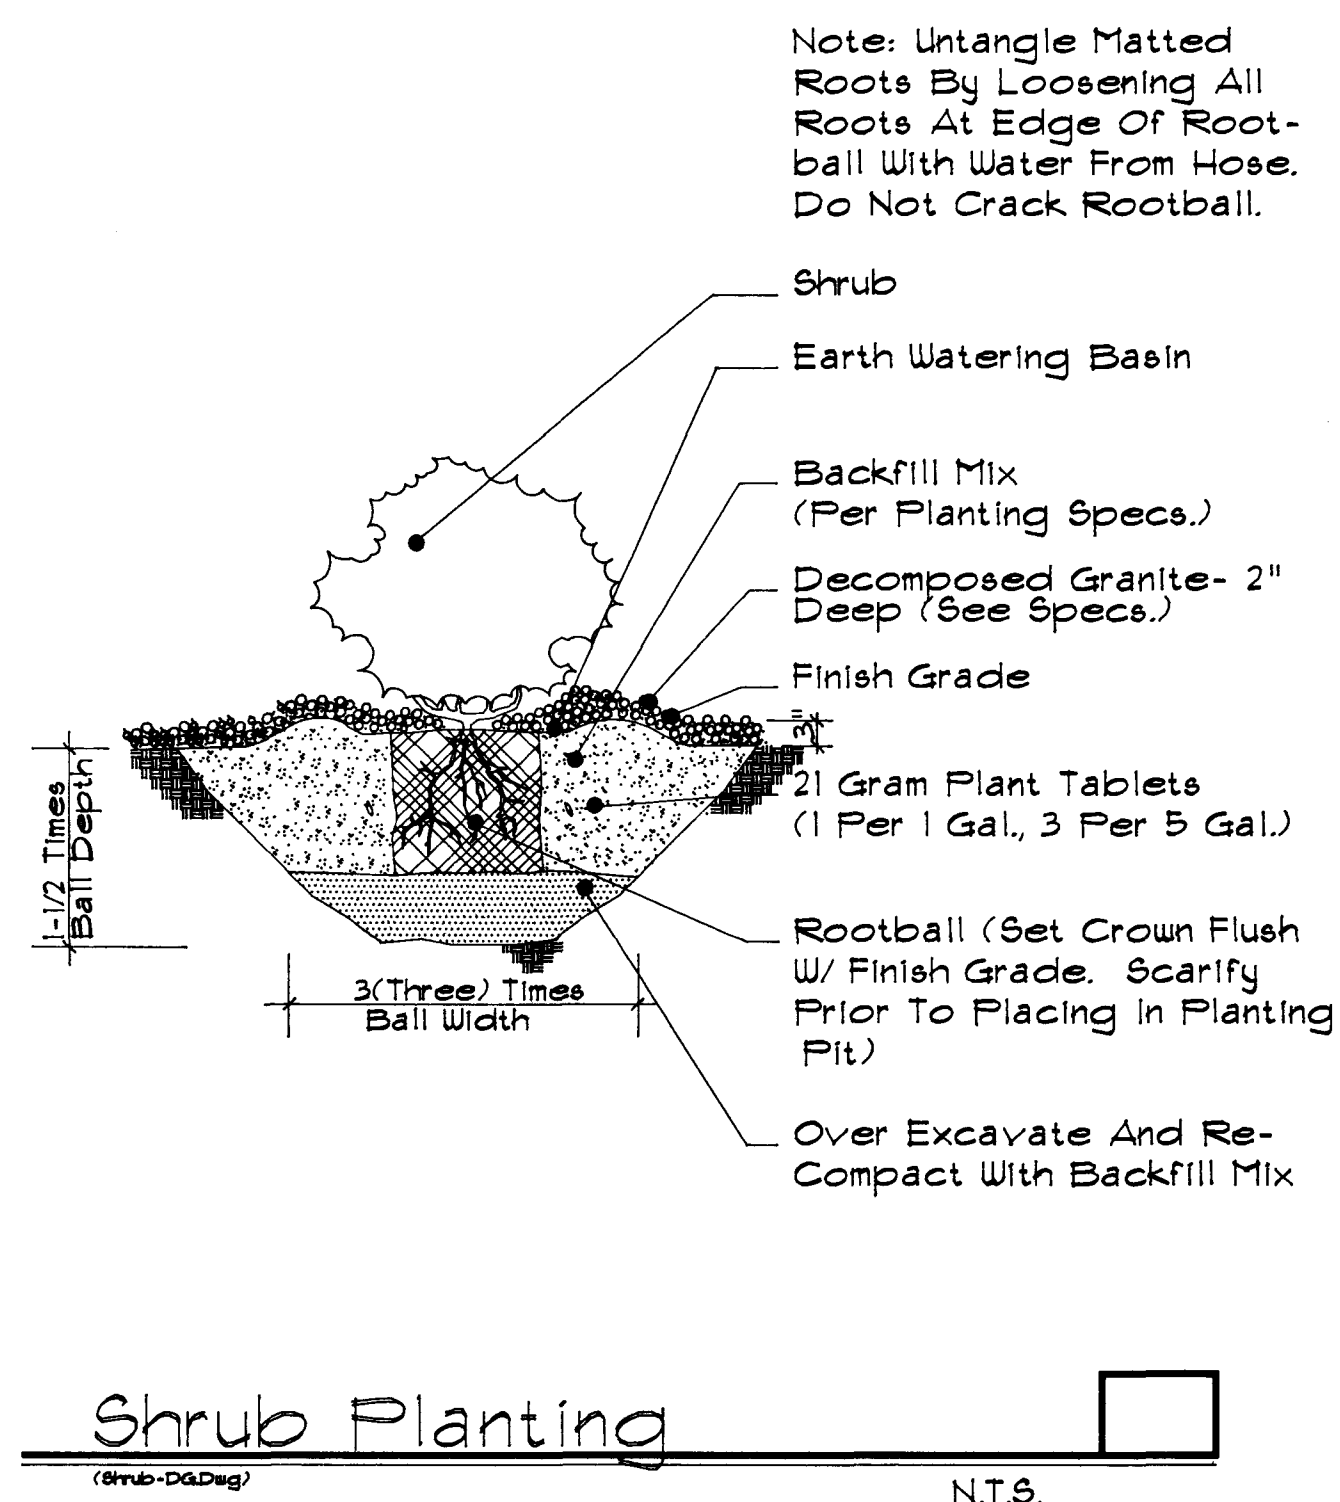