




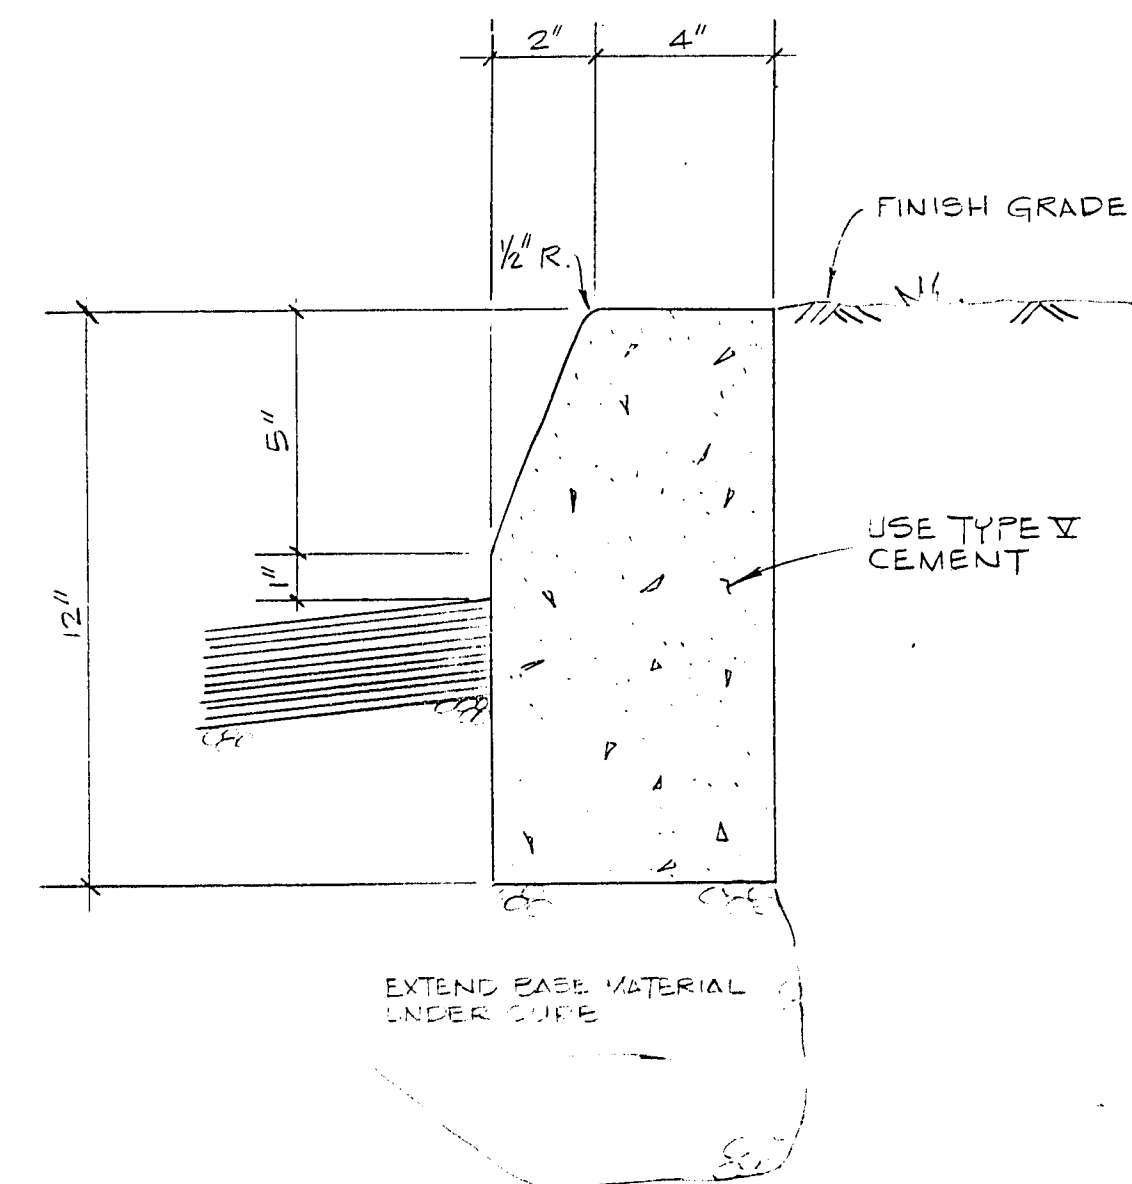


TYPE "A" CURB
NO SCALE

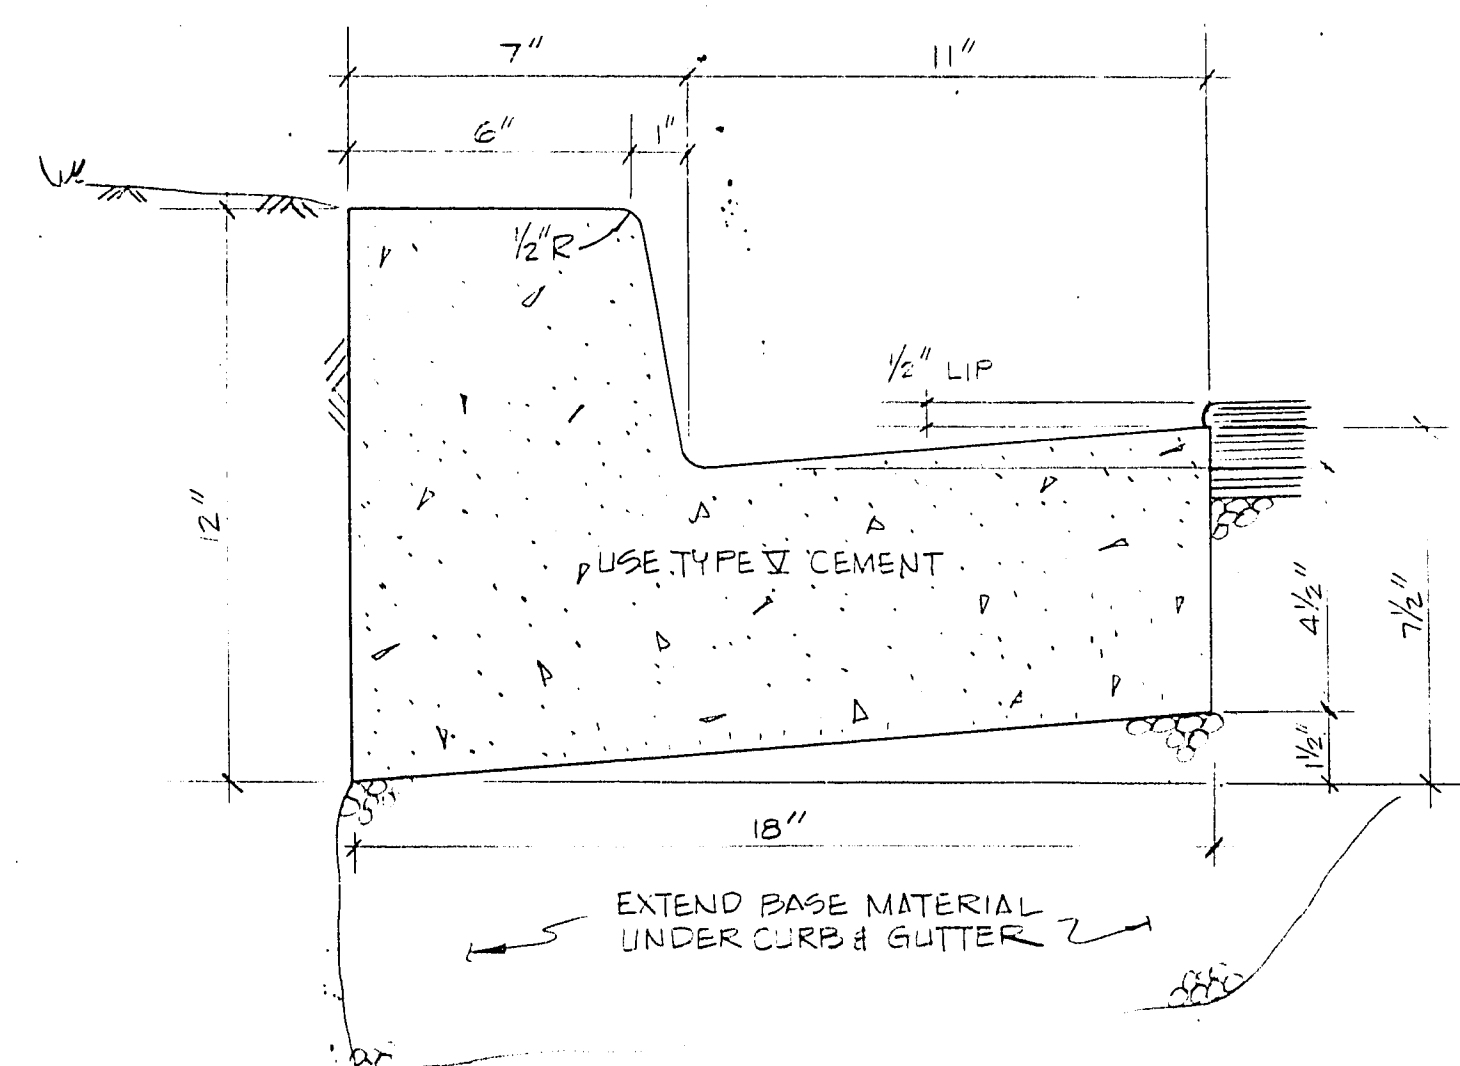


L-TYPE CURB & GUTTER
NO SCALE

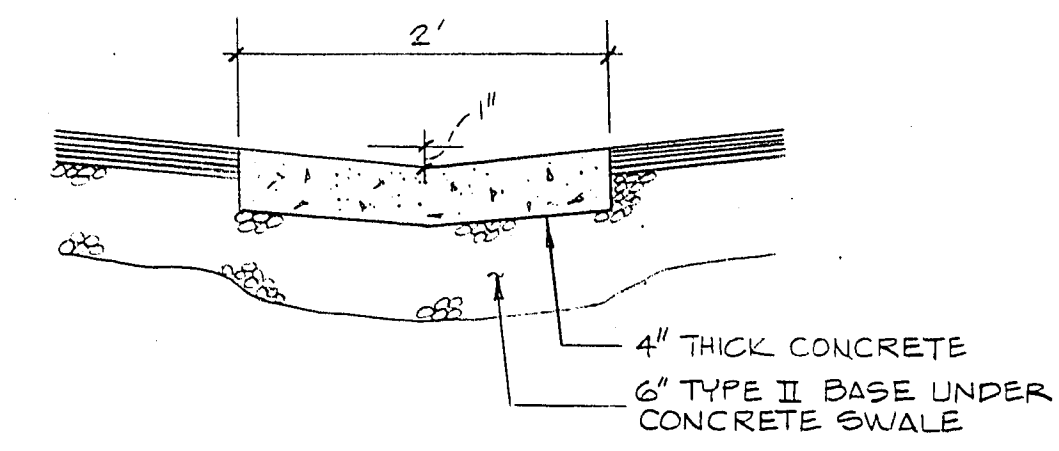


2' CONCRETE SWALE
NO SCALE

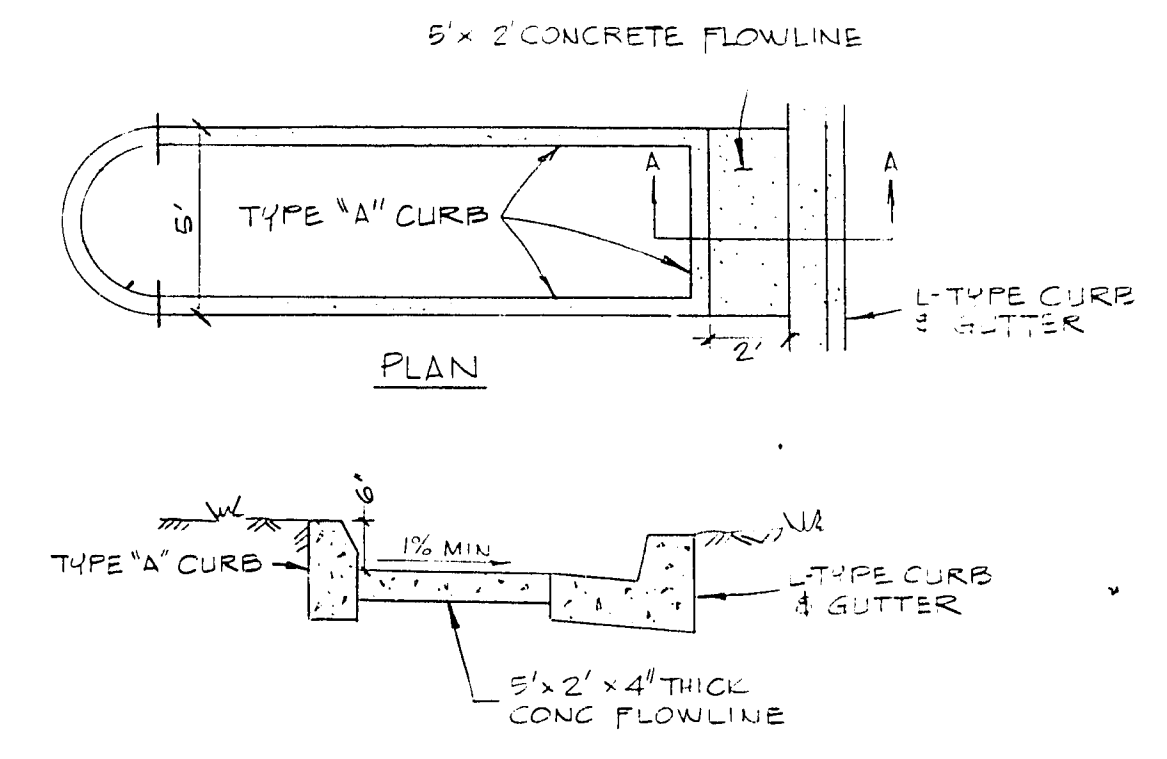

SECTION A-A
DETAIL "A"
NO SCALE

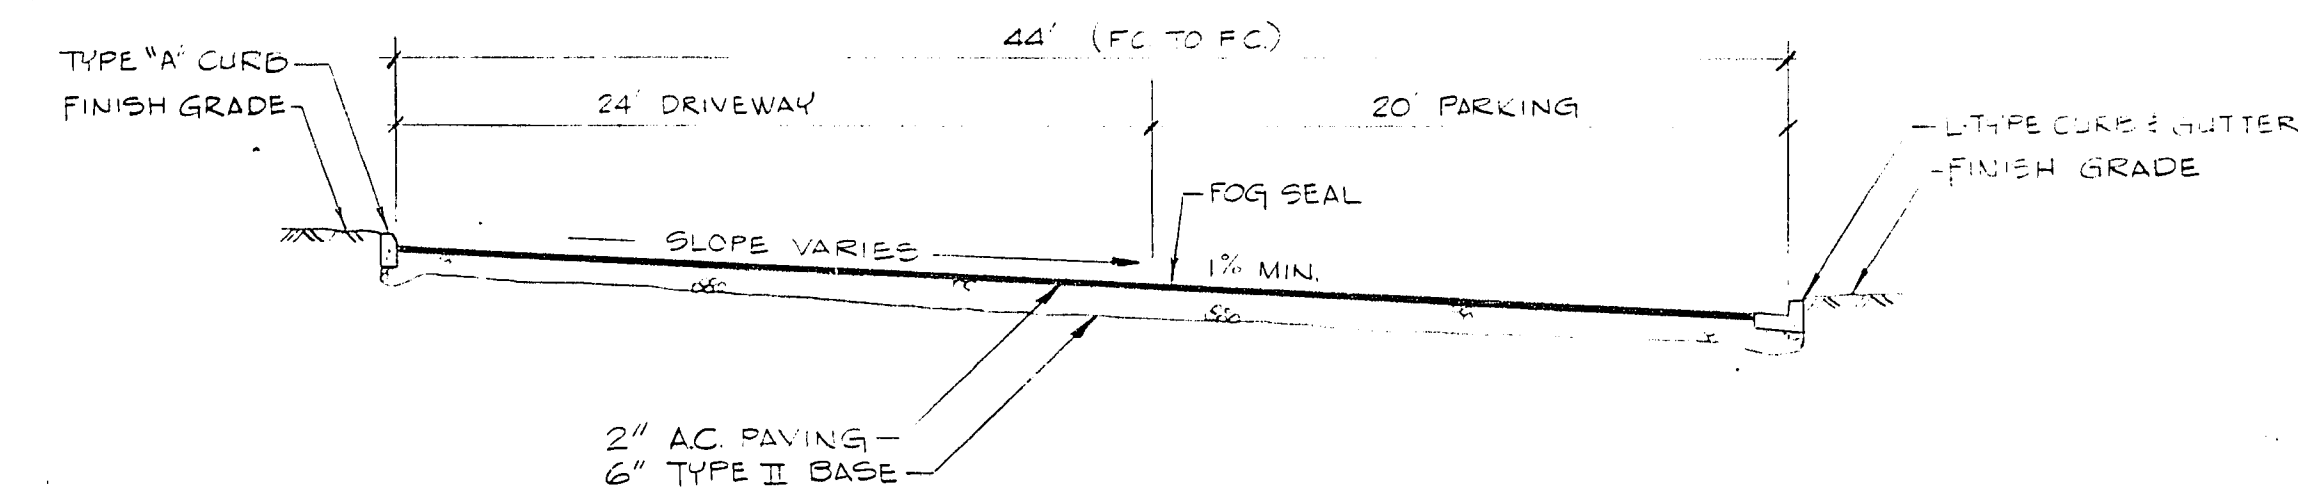

SECTION B
NO SCALE

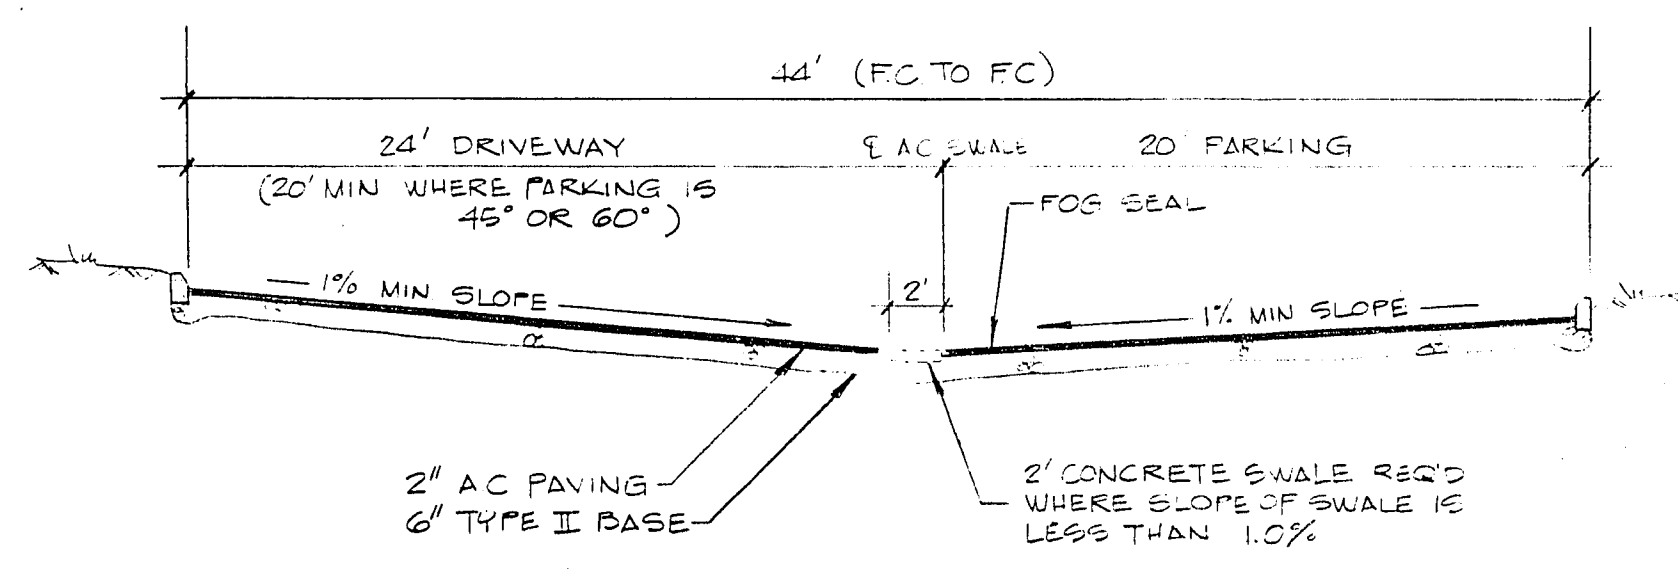


SECTION C
NO SCALE

APPROVALS:

for *Michael S. Koizumi* 6/12/79
CLV CITY ENGINEER DATE
E. J. Will 6-11-79
CLV QUALITY CONTROL ENGINEER DATE
N/A
CLV FIELD OPERATIONS ENGINEER DATE

SUBMITTED BY:

Michael S. Koizumi
MICHAEL S. KOIZUMI, P.E.
R.E. No 4311

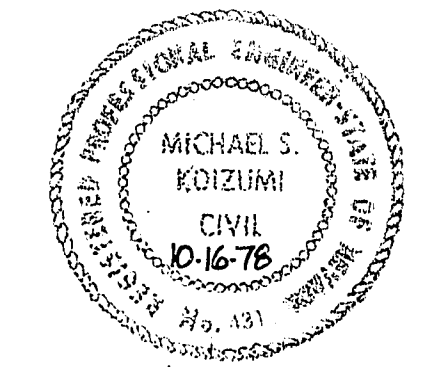

VTN CONSULTING ENGINEERS & PLANNERS				
THE PLAZA				
DETAIL SHEET				
DATE	REV	DATE	SHEET	OF
2314	1	OCT. 1978	10	10
MK				