




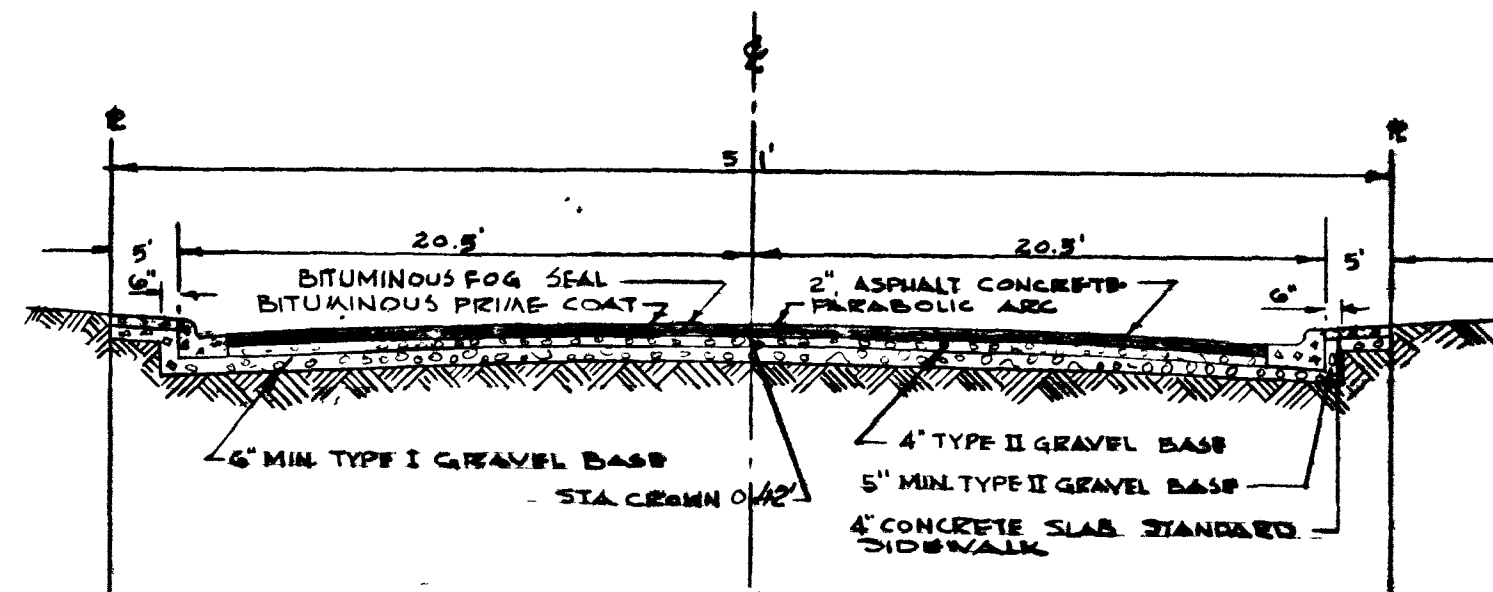


POMEGRANATE CIRCLE - ORCHID DRIVE
TYPICAL SECTION FOR 5' R/W
"L" TYPE CURB & GUTTER

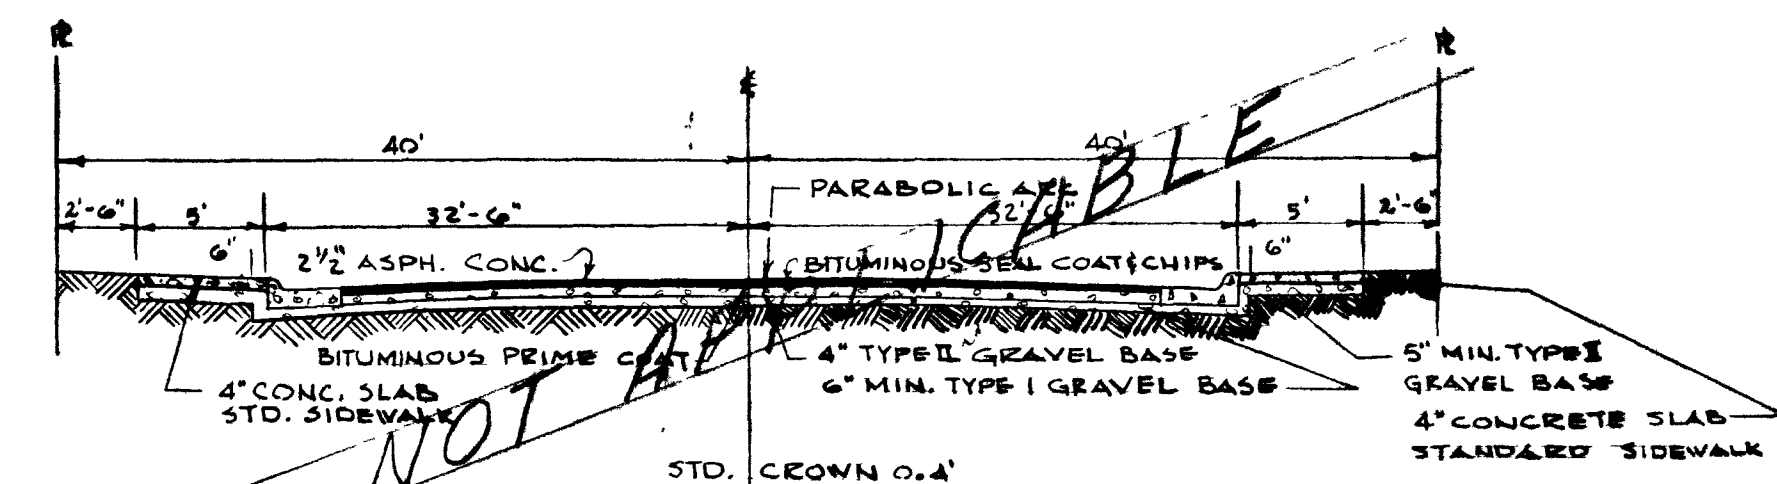


TYPICAL SECTION FOR 80' R/W
"L" TYPE CURB & GUTTER
RESIDENTIAL

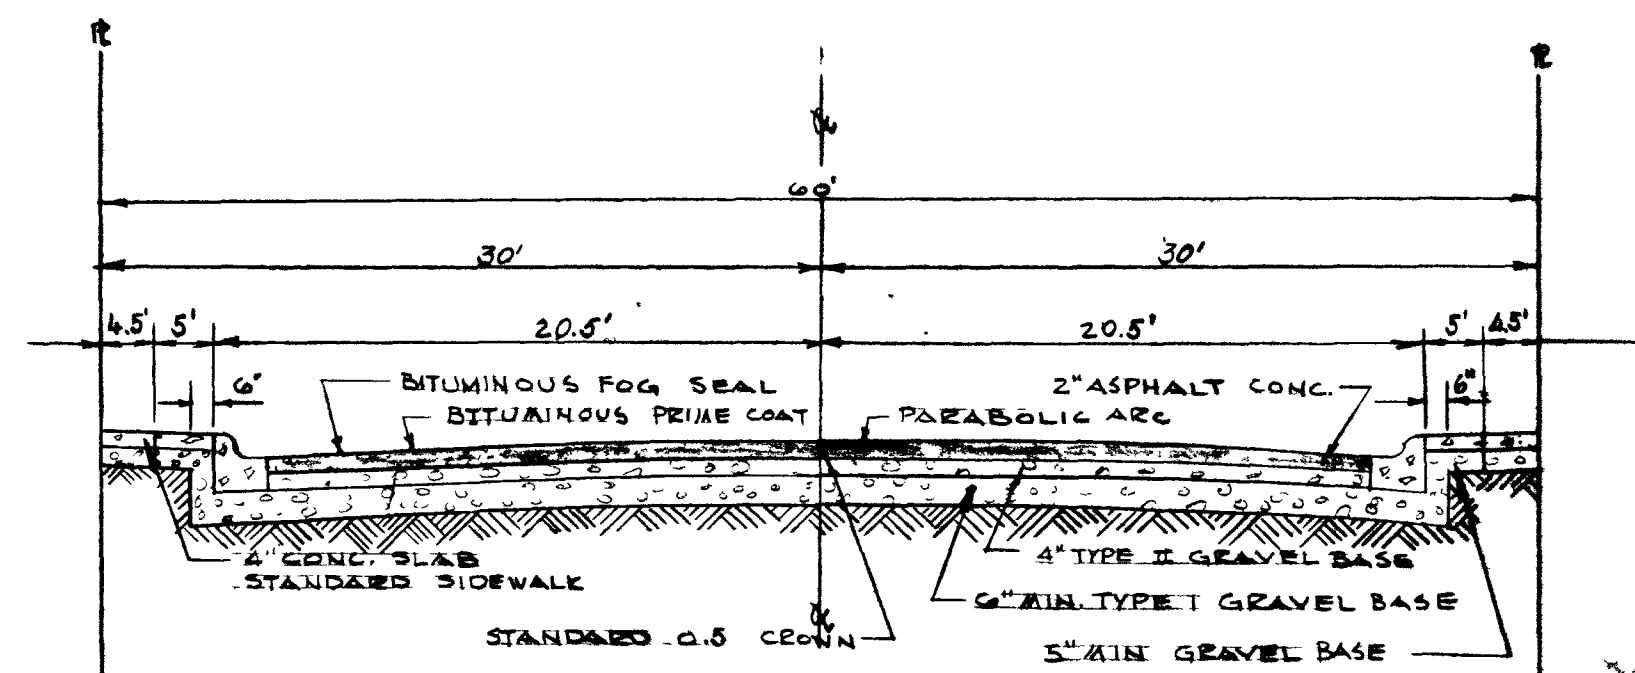


BONANZA ROAD (5' IMPROVEMENT - 60' R/W)
TYPICAL SECTION
COLLECTOR STREET 60'
"L" TYPE CURB & GUTTER

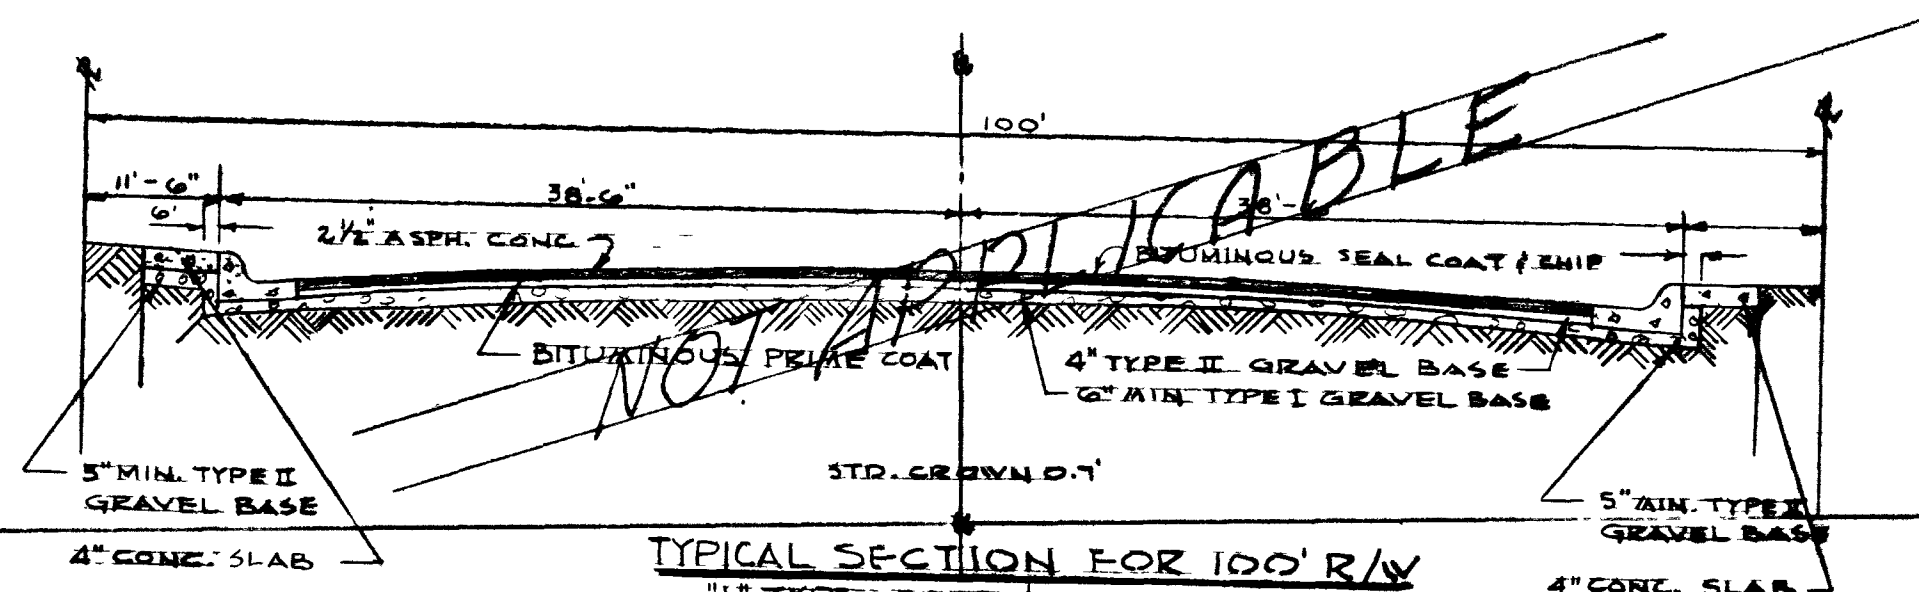


TYPICAL SECTION FOR 100' R/W
"L" TYPE CURB & GUTTER
RESIDENTIAL

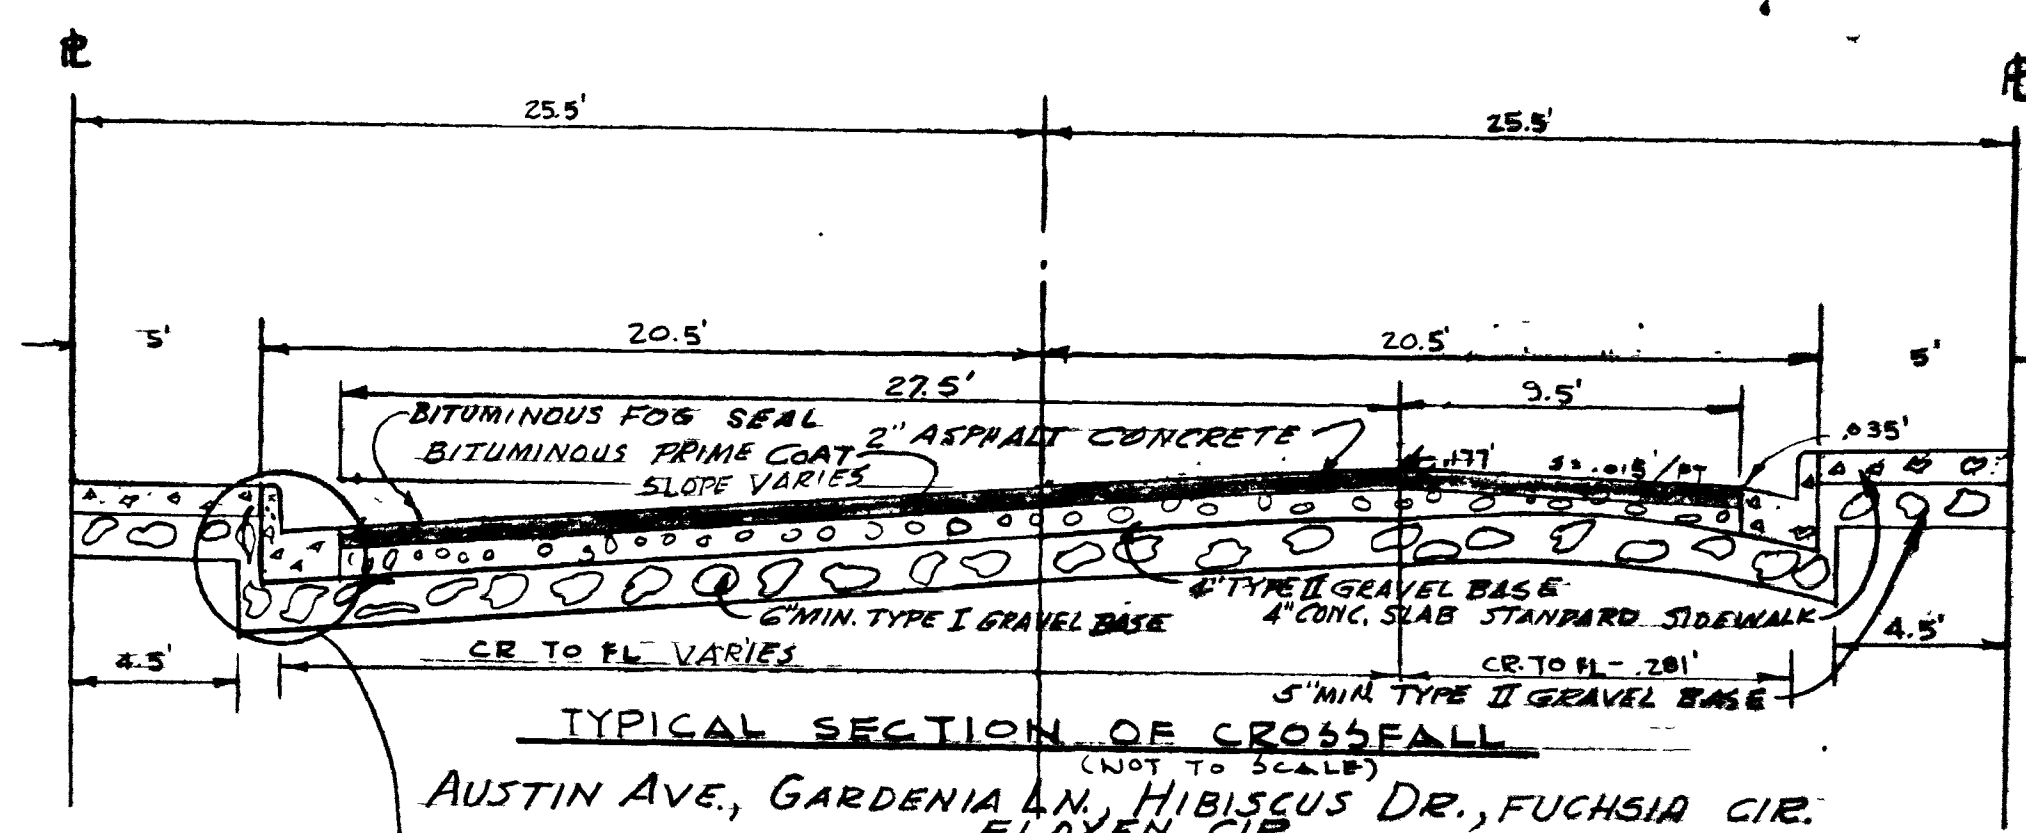



TYPICAL SECTION OF CROSSFALL
(NOT TO SCALE)
AUSTIN AVE, GARDENIA LN, HIBISCUS DR., FUCHSIA CIR,
FLAXEN CIR

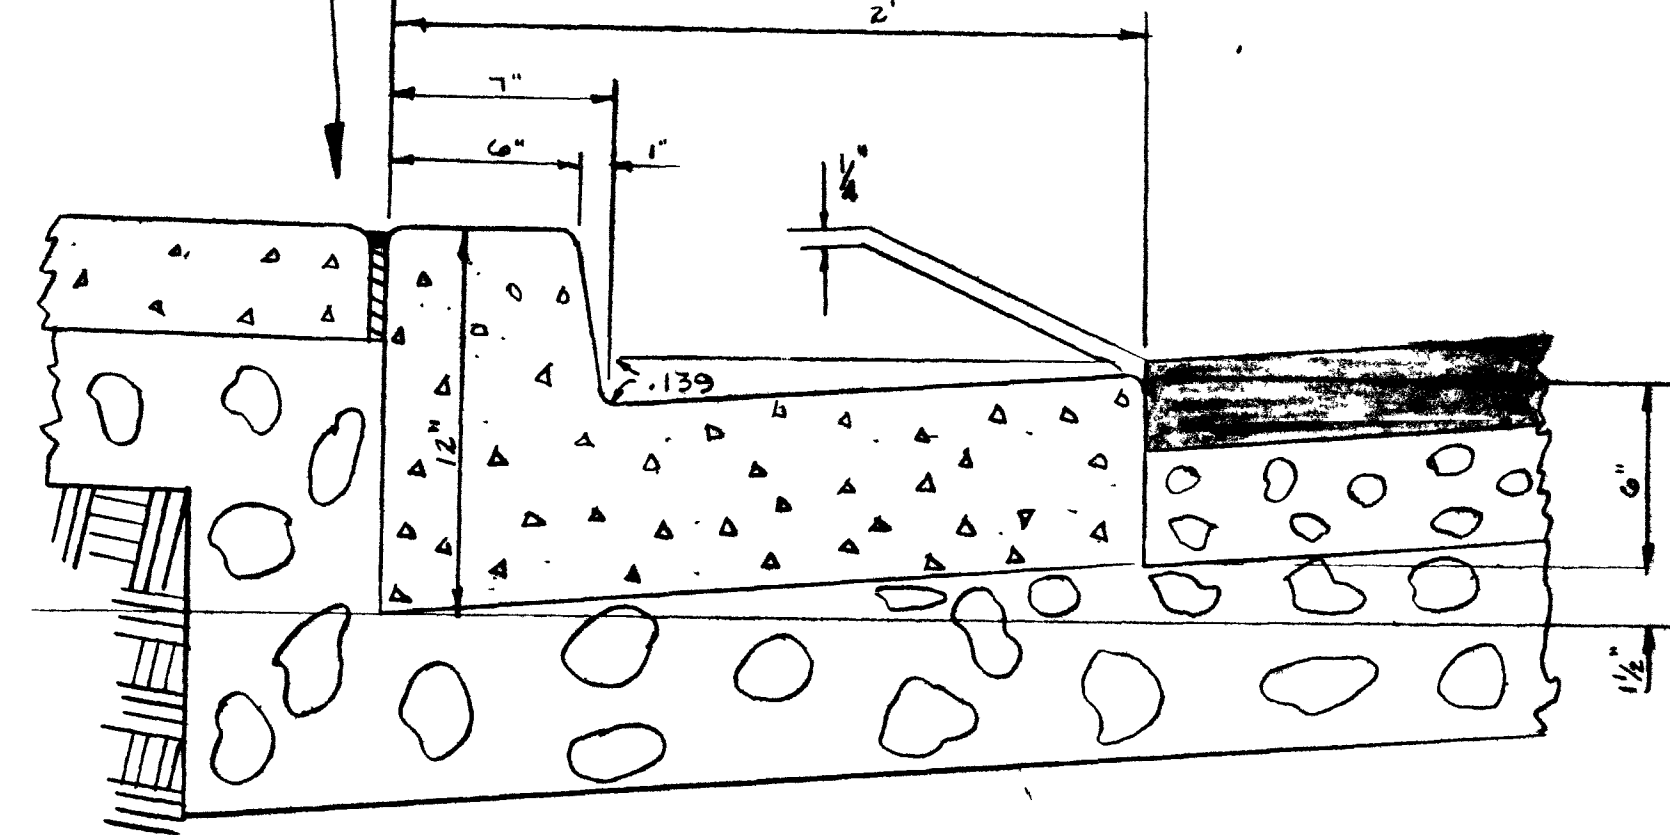


"L" TYPE CURB DETAIL

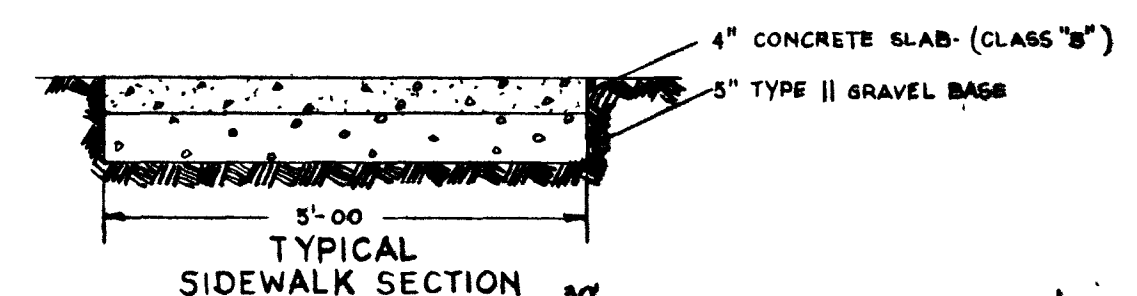


TYPICAL
SIDEWALK SECTION

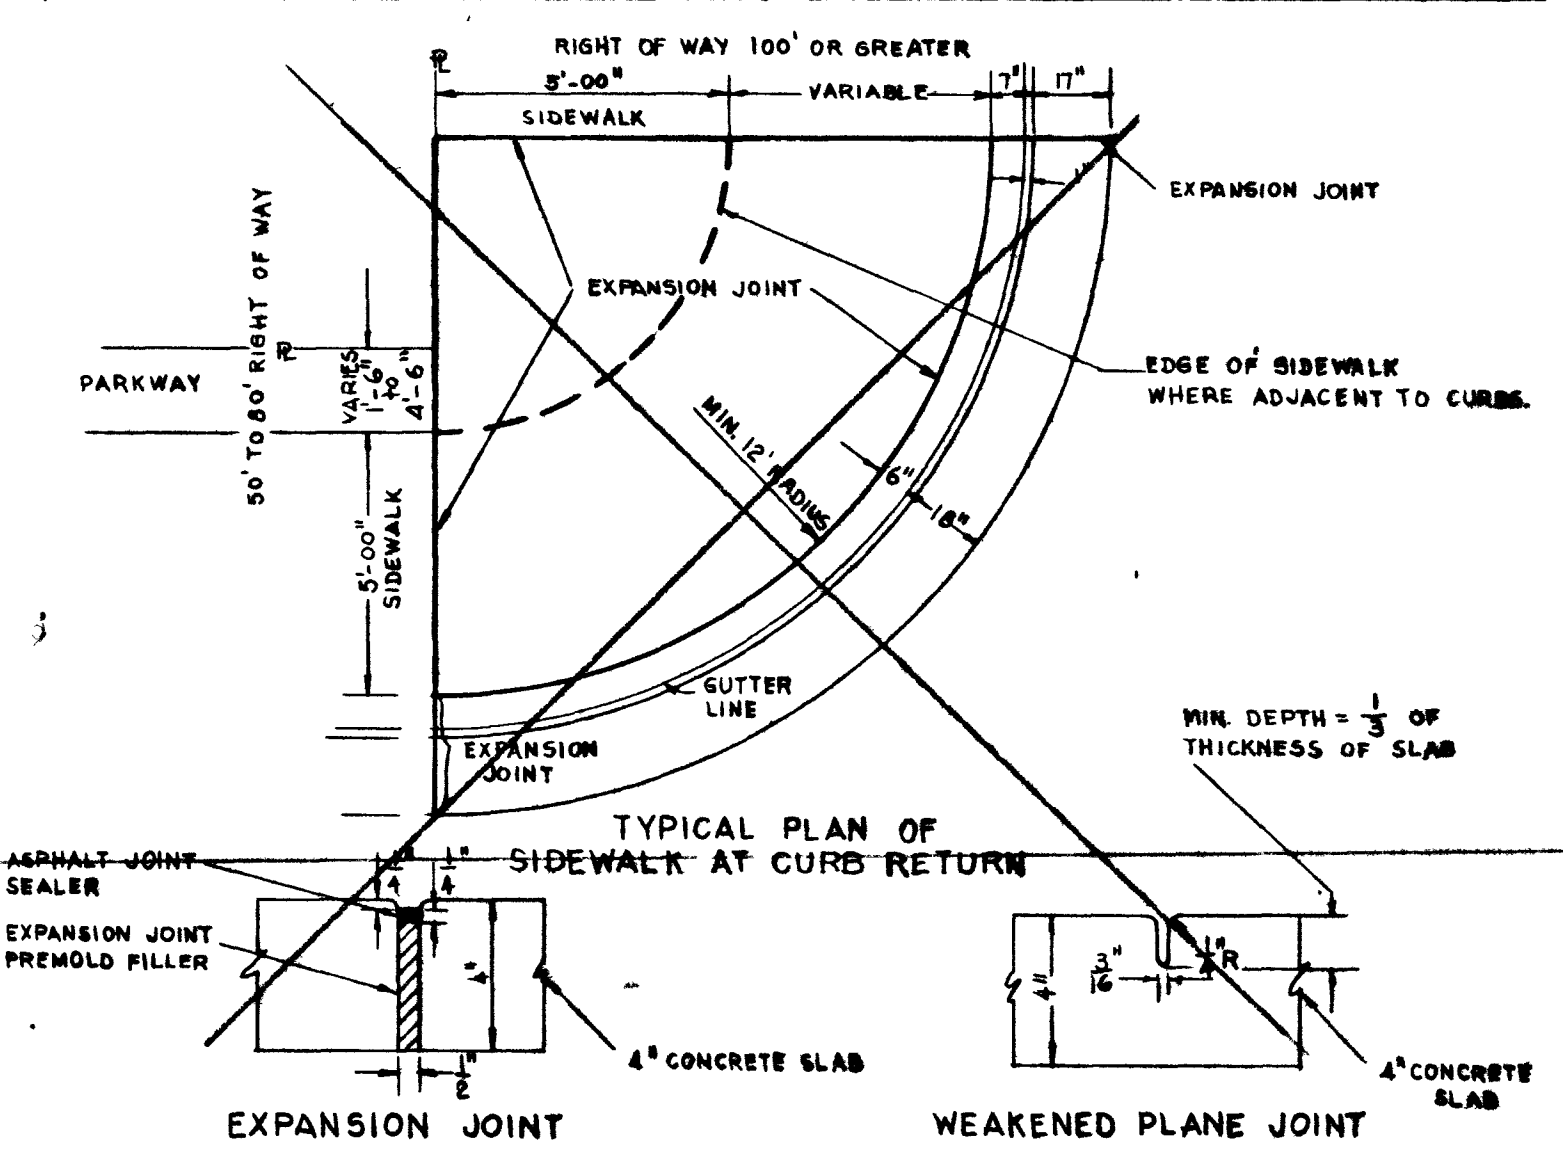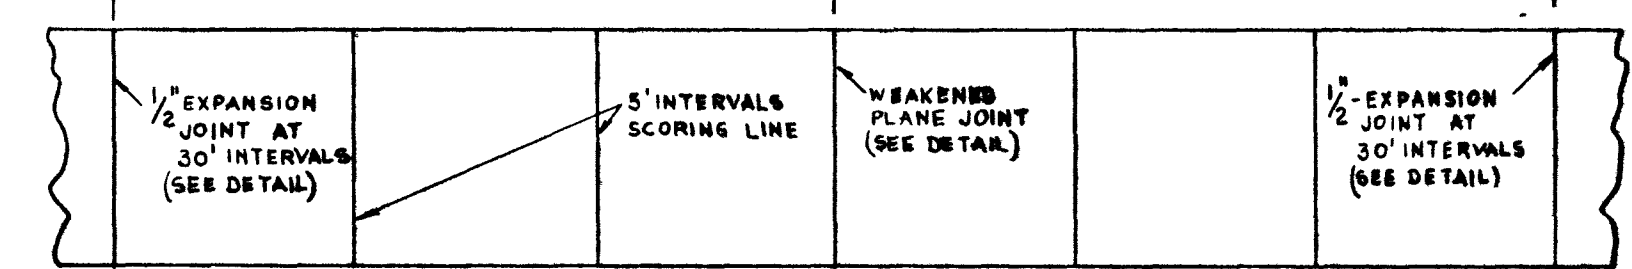


SIDEWALK DETAIL

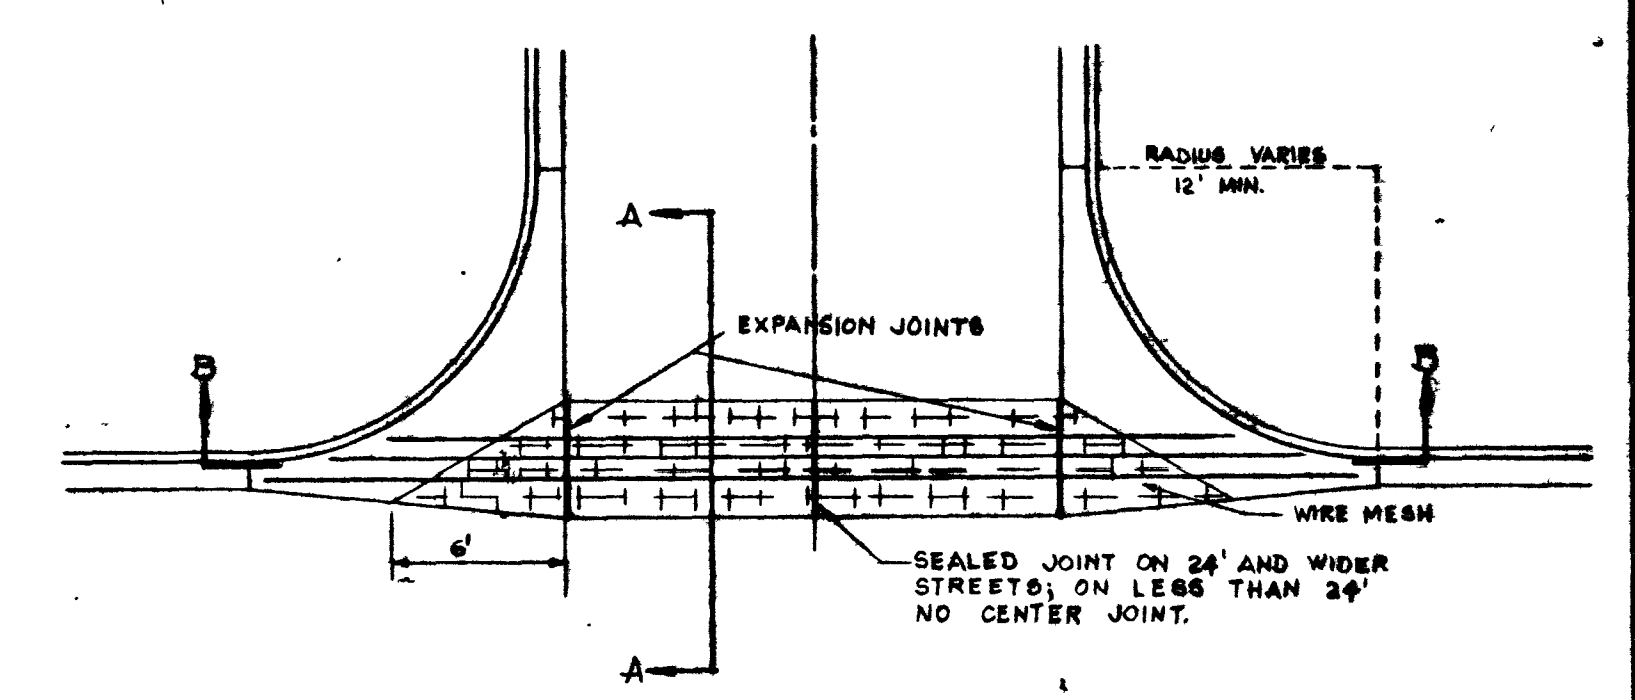

SECTION B-B

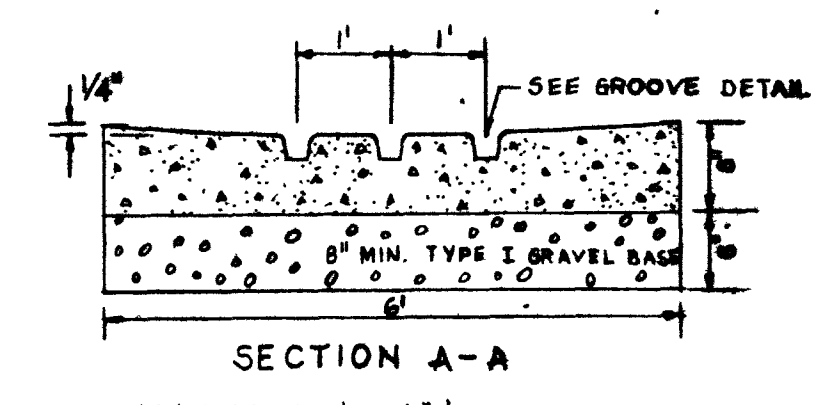

SECTION A-A

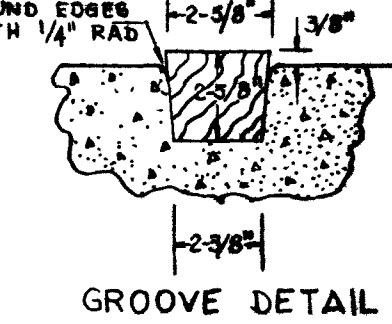

GROOVE DETAIL

SEALED JOINT DETAIL

VALLEY GUTTER DETAIL

Handwritten signature

TWIN LAKES ESTATES			
UNIT NO 9 & 10			
TYPICAL STREET SECTIONS & DETAILS			
DESIGNED	WESTERN ENGINEERS, INC.		SHEET
DRAWN	LAS VEGAS	NEVADA	OR
CHECKED	APPROVED	DATE	

