


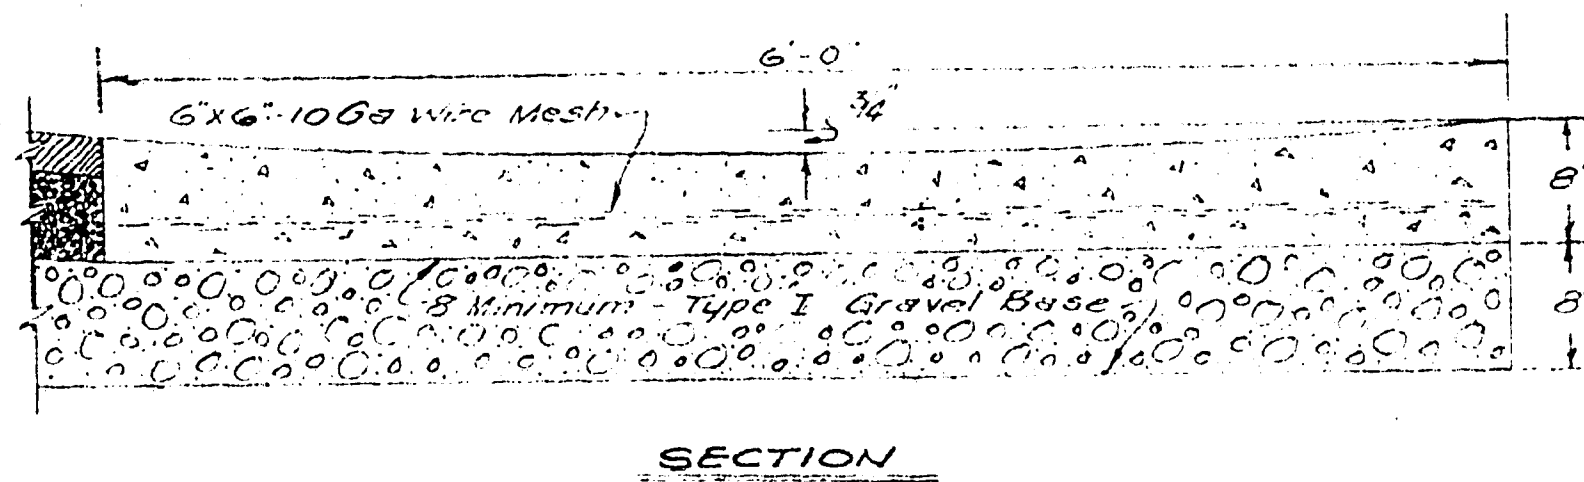
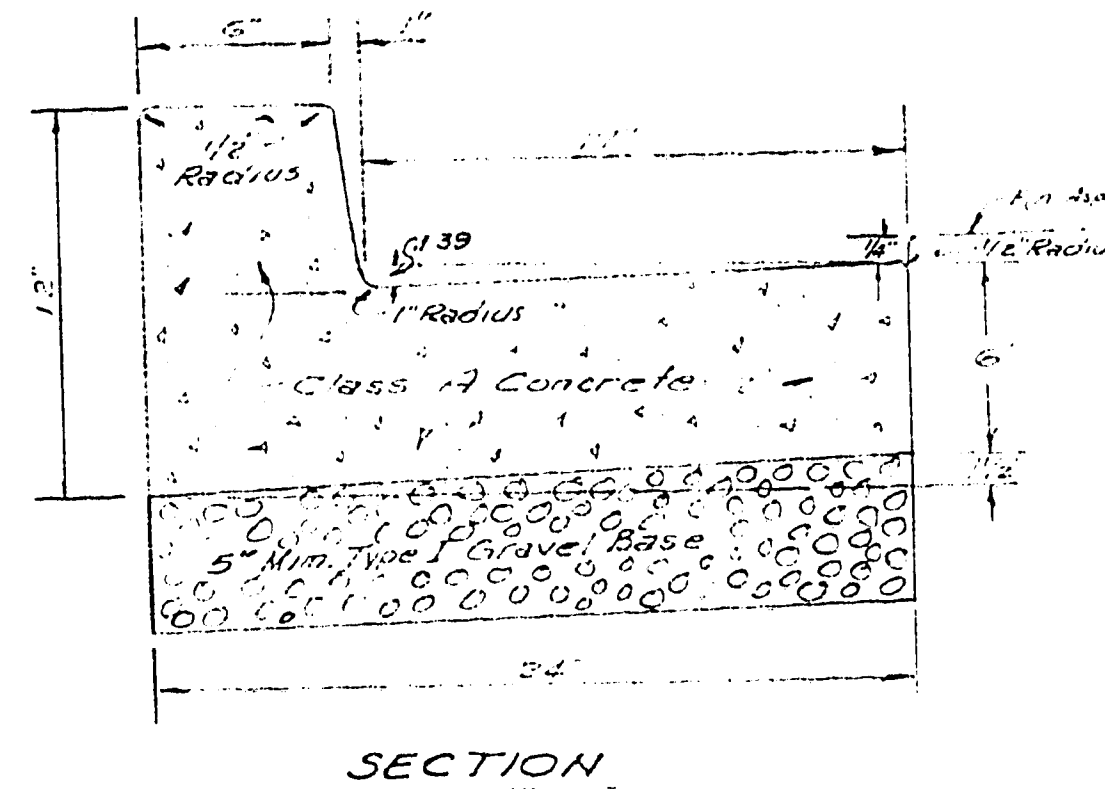
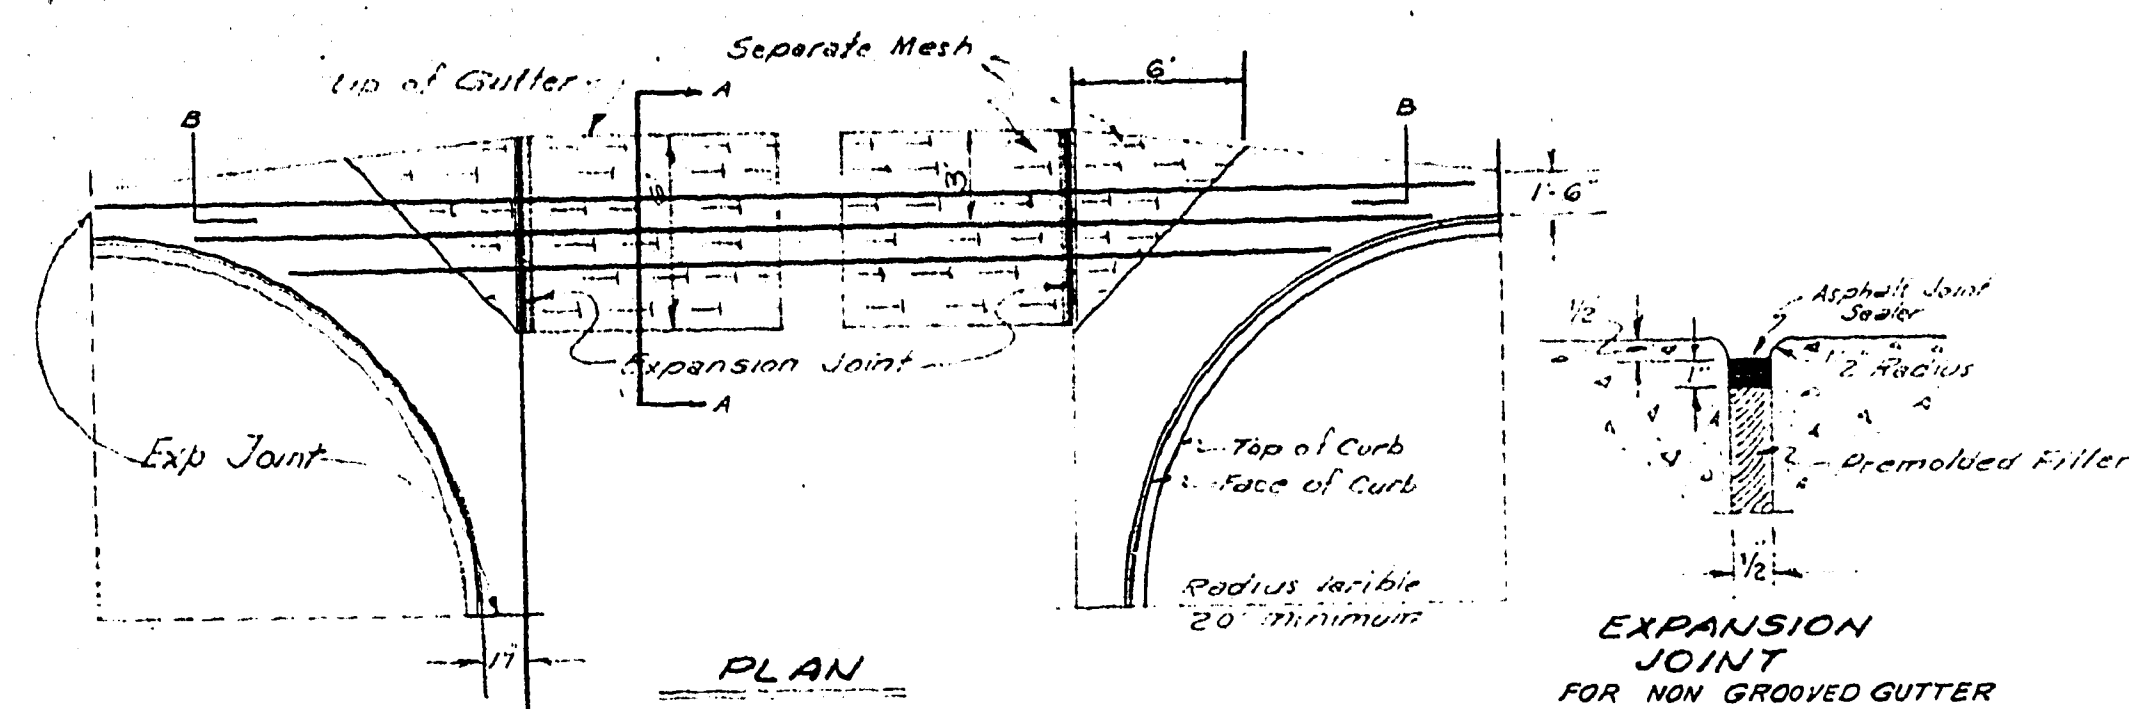
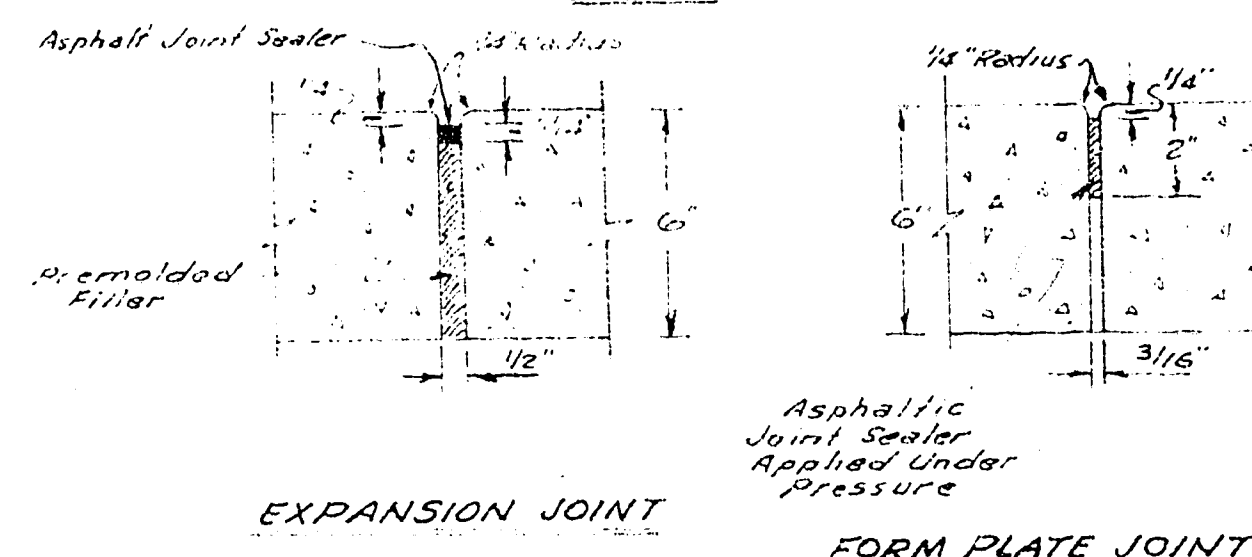
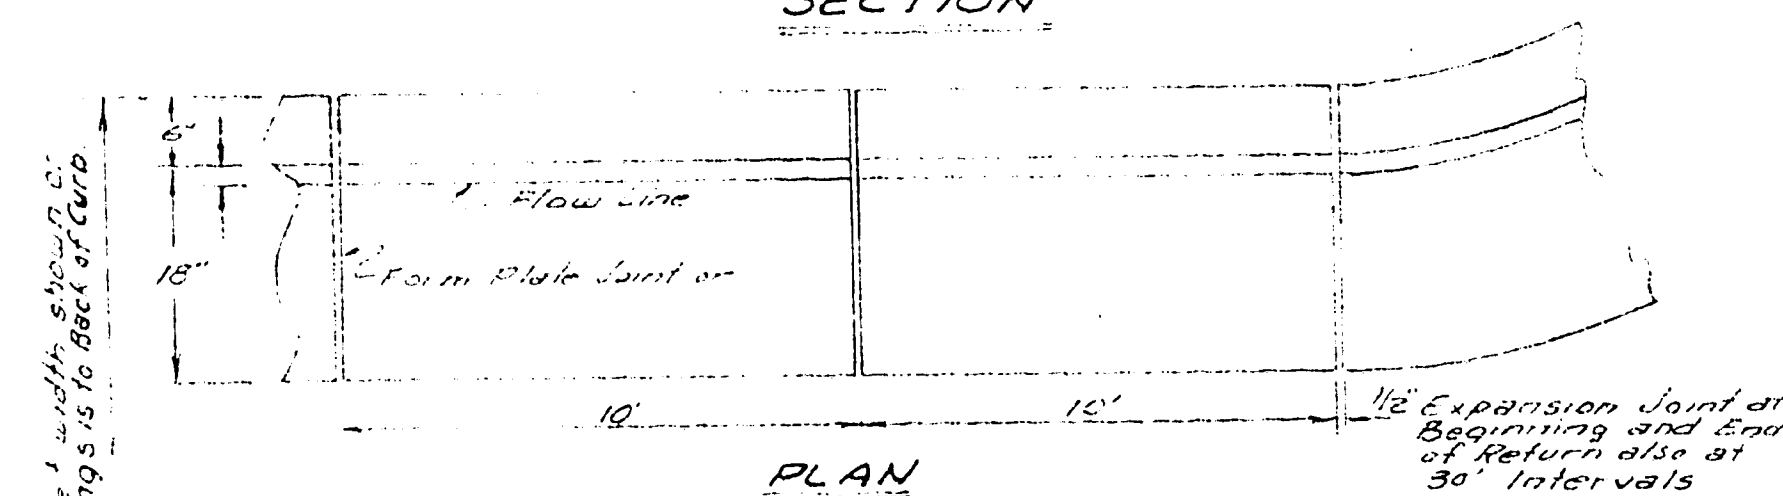


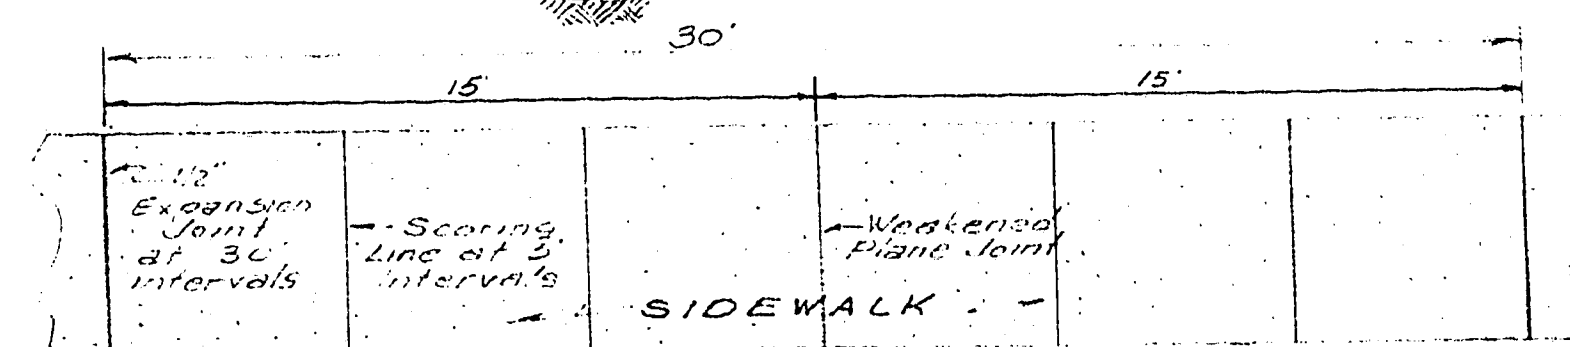


VALLEY GUTTER AND CURB RETURN

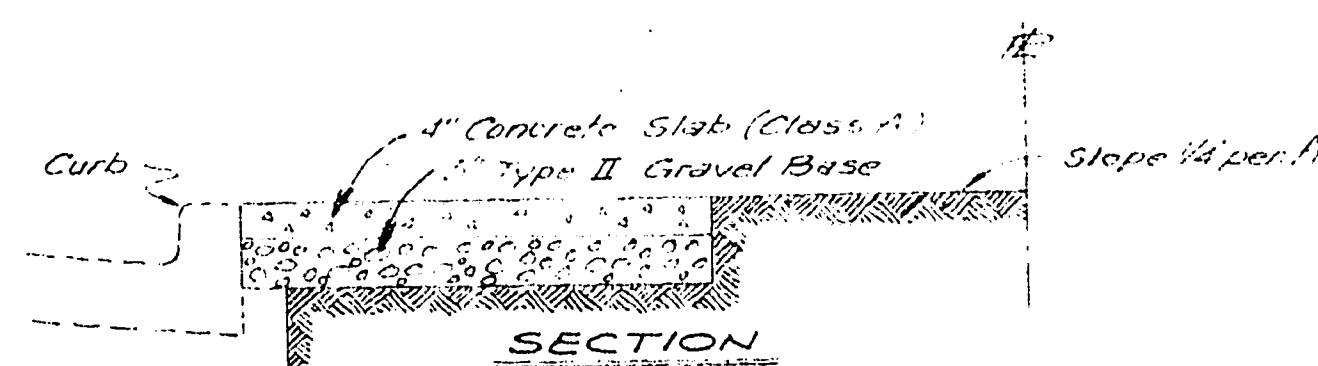



"L" TYPE CURB AND GUTTER

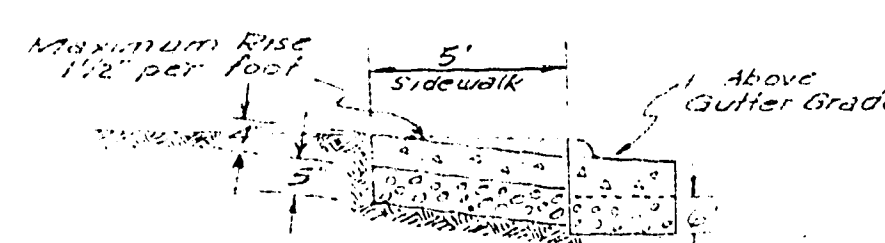


TYPICAL 1/2 SECTION 60' R/W

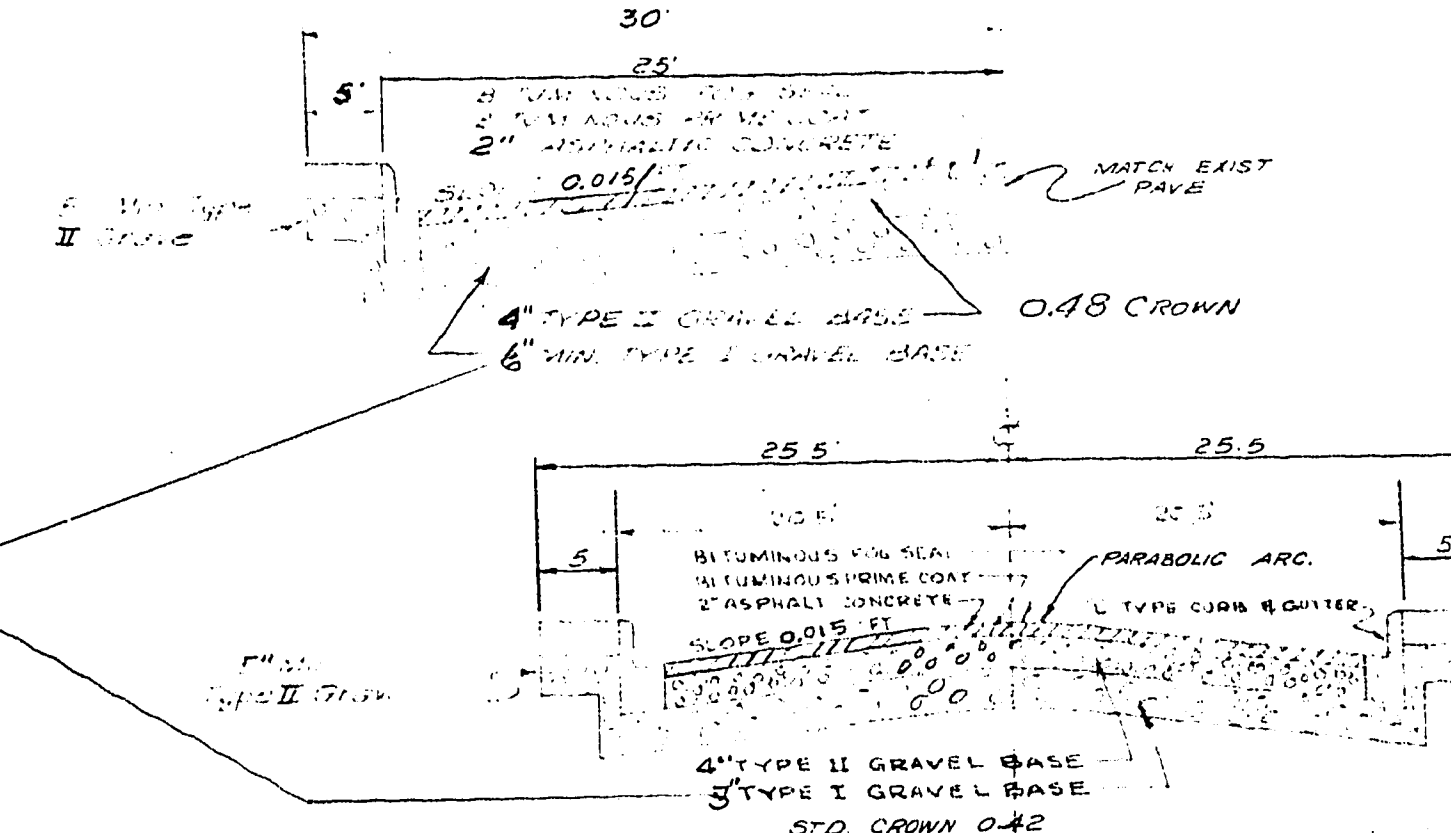


TYPICAL SECTION 5' R/W

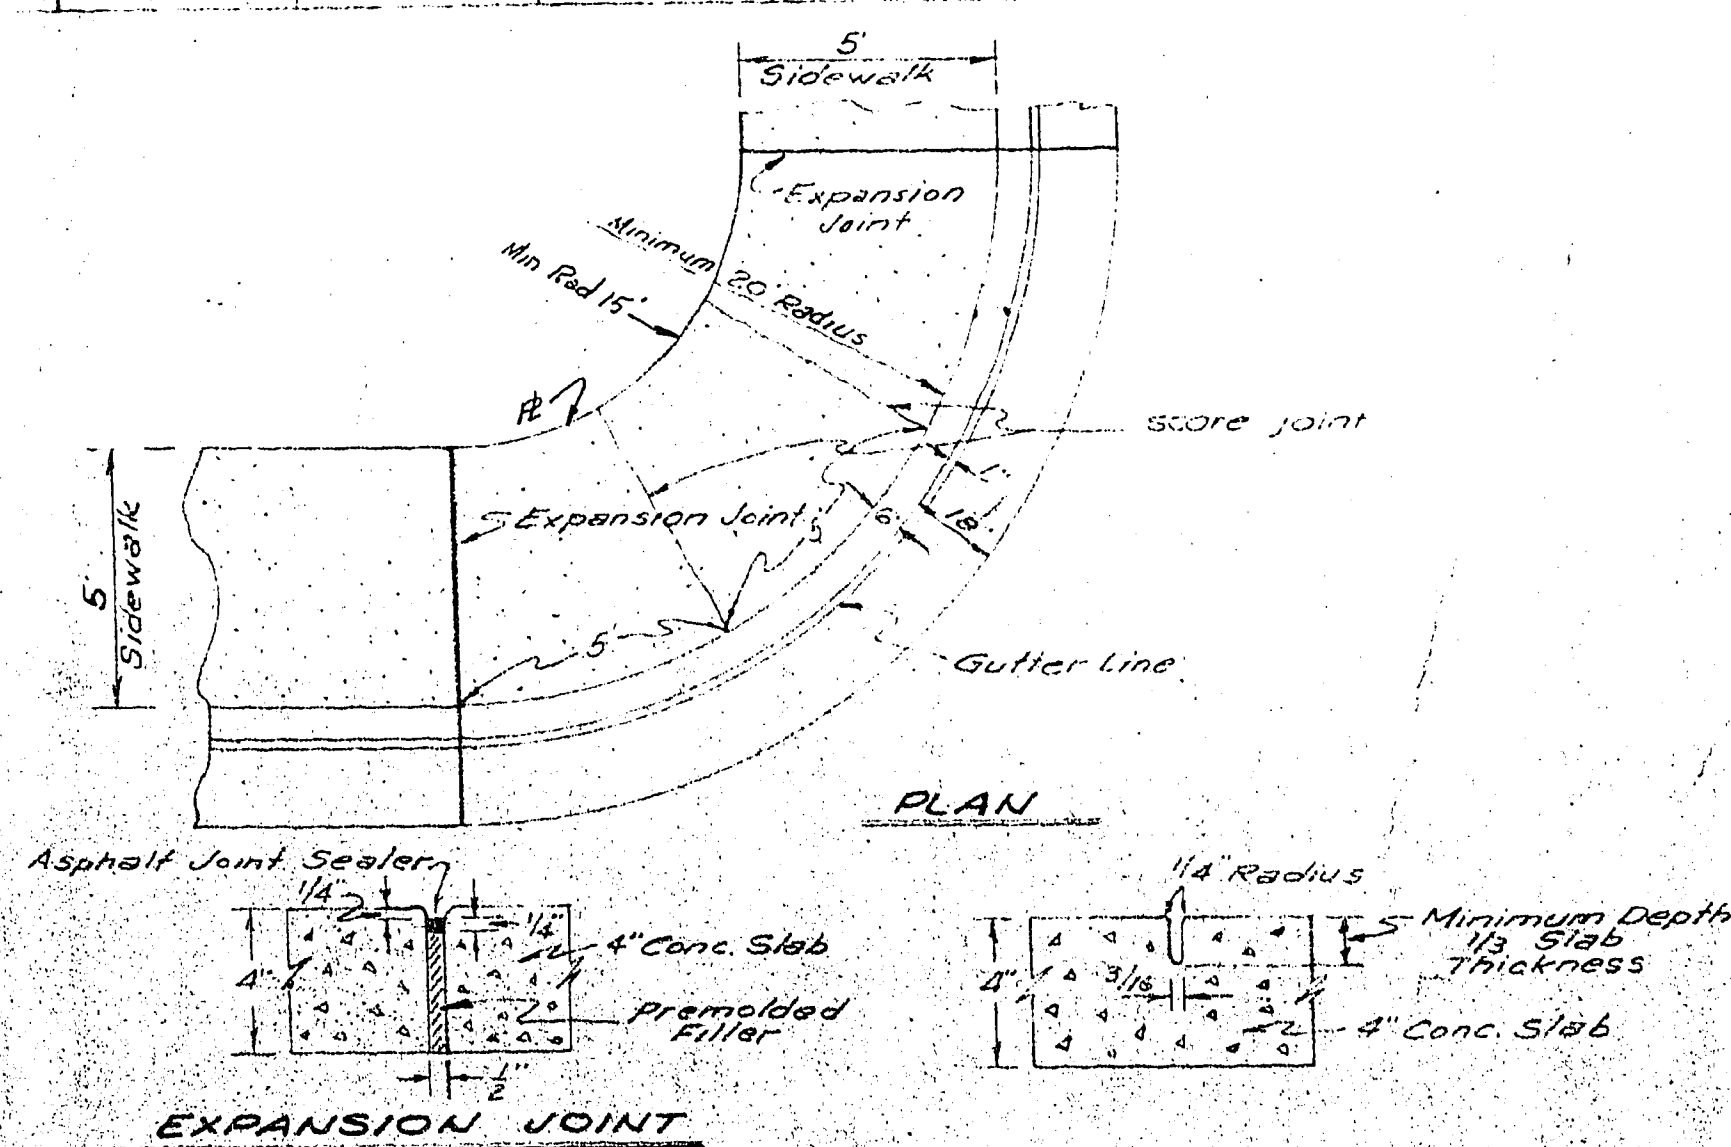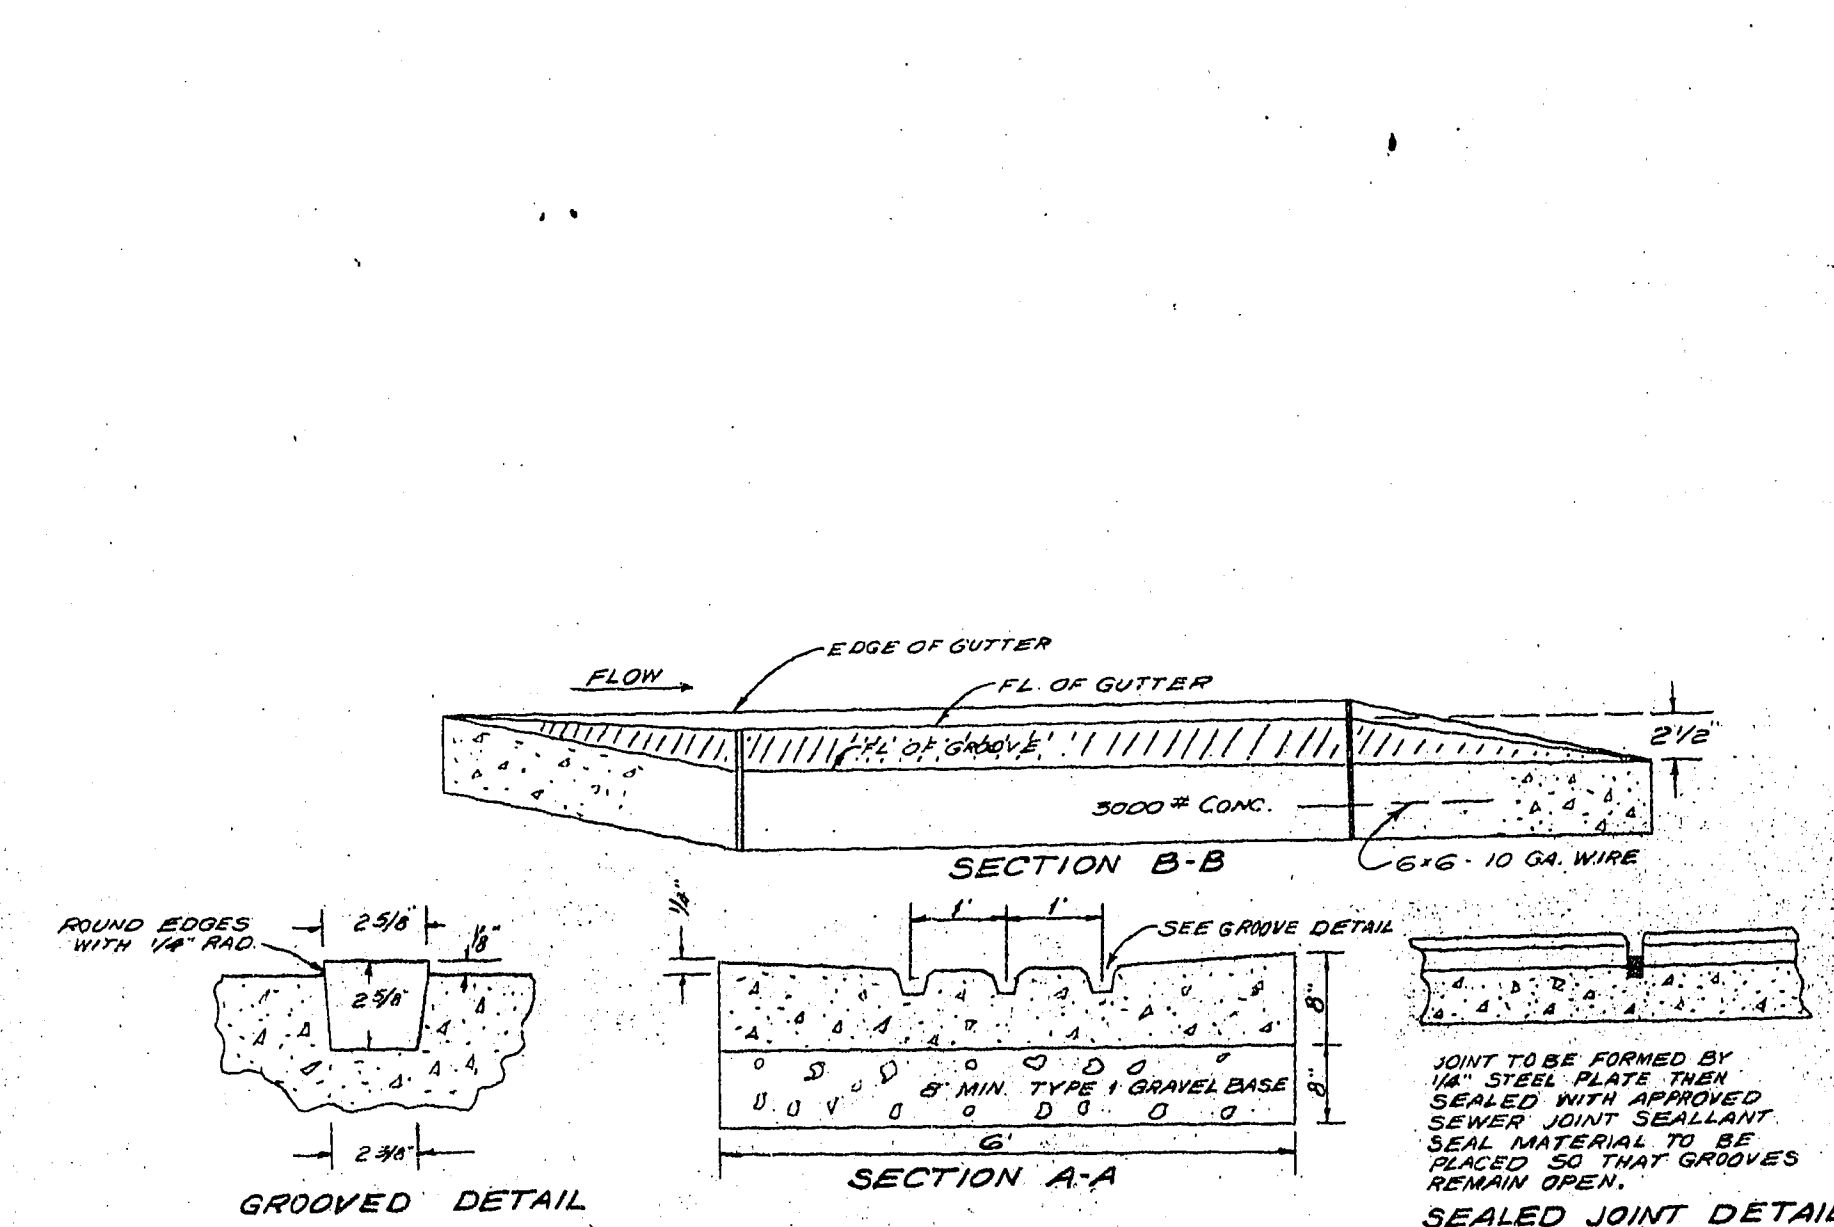


RESIDENTIAL SIDEWALK

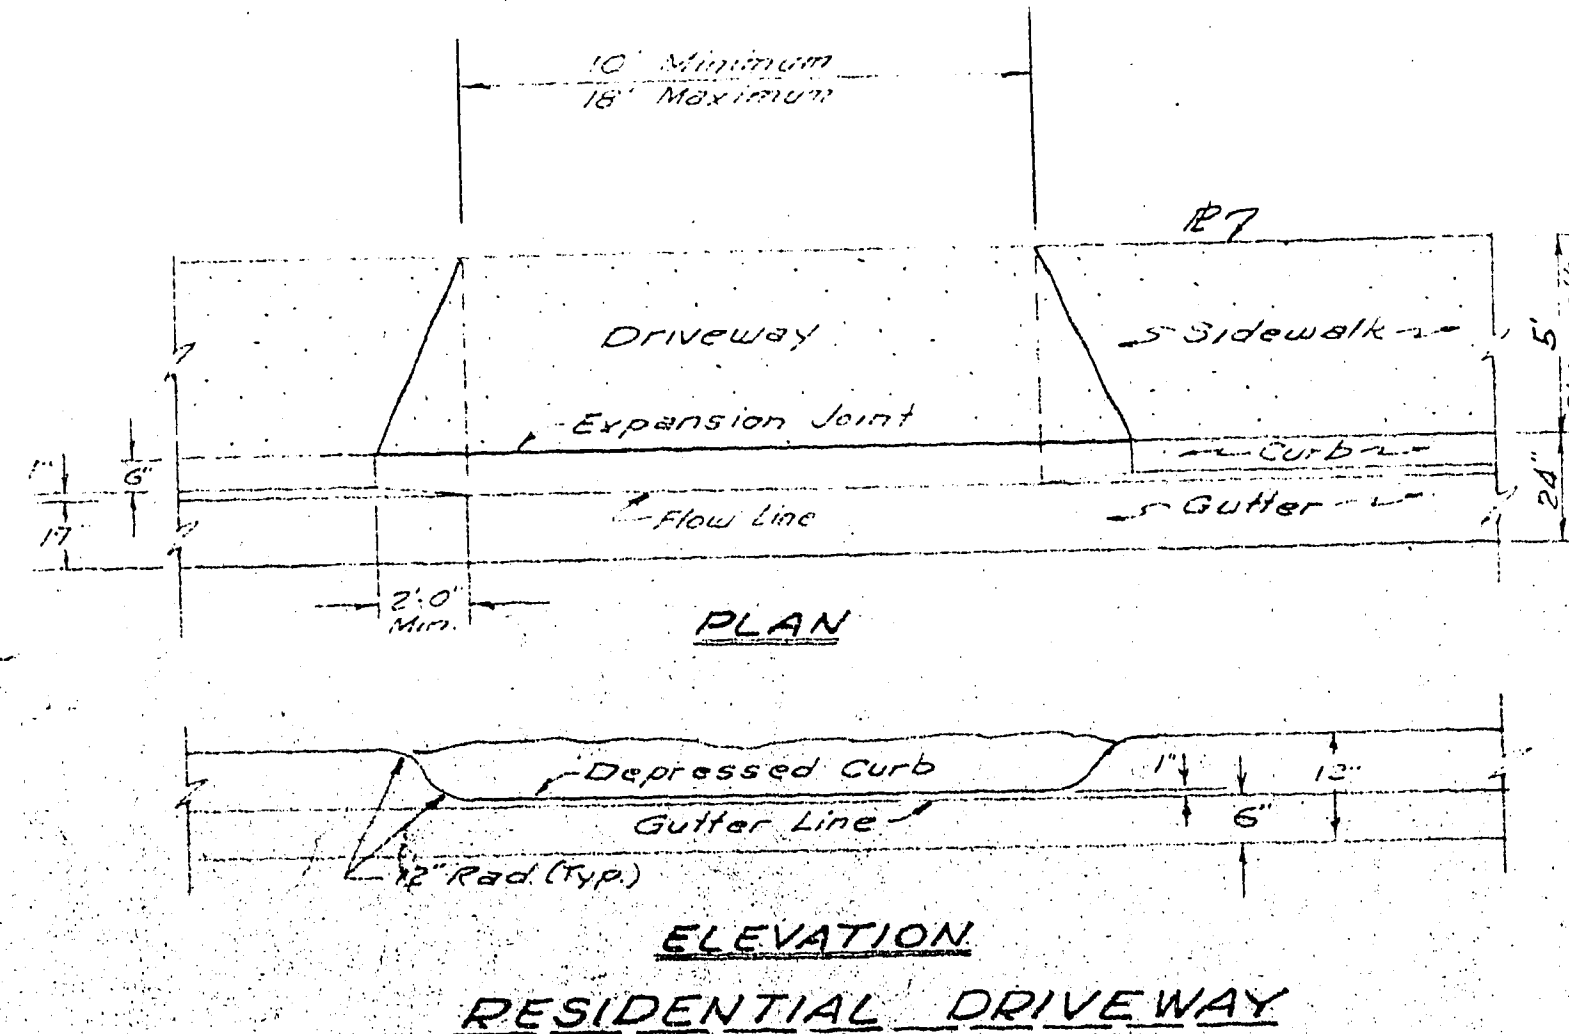

RESIDENTIAL DRIVEWAY

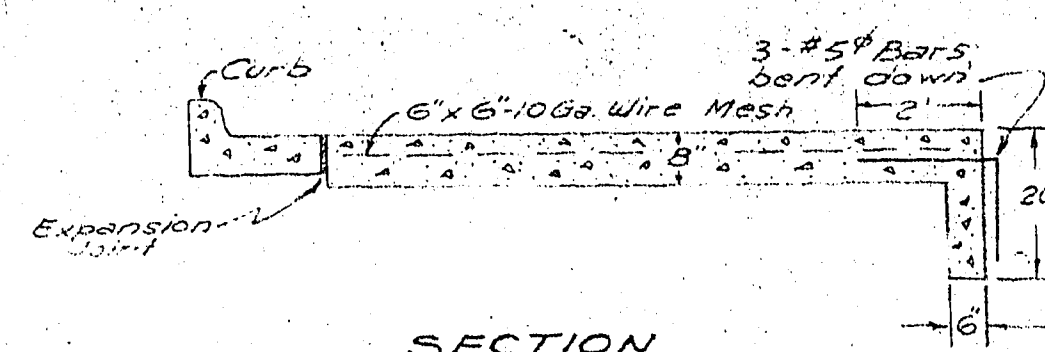

DETAIL OF HALF VALLEY GUTTER

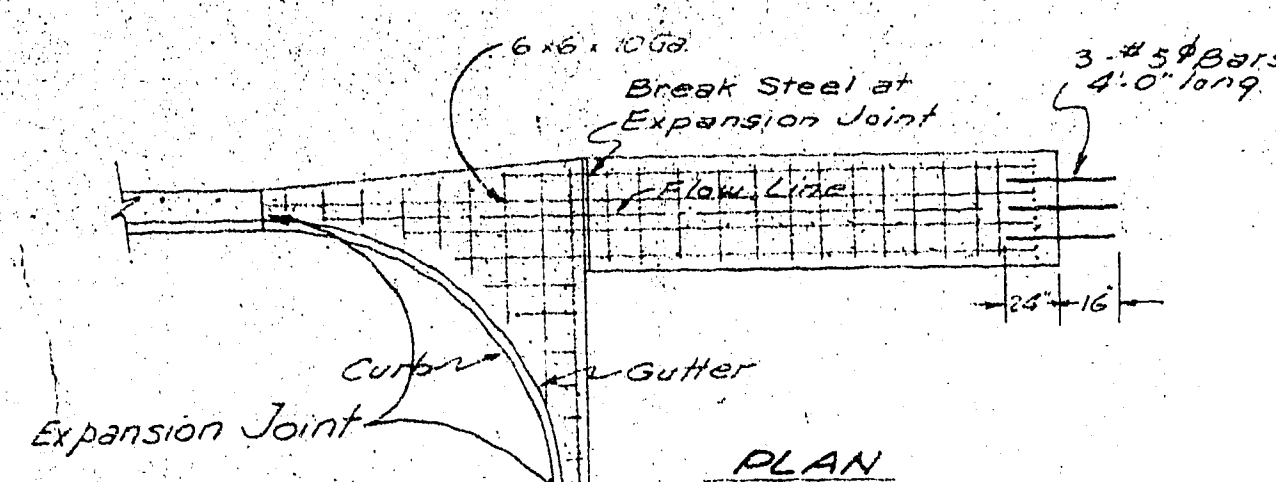

NOTE: Install 6' chain link fence (or better) along South R/W Line of Fremont St.

Revised 8-5-63 - E.B.

TWIN LAKES VILLAGE
UNIT No. 11

CHECKED: E.B. APPROVED: R.D. Foxman
DATE: 6-5-63 DESIGNED: R.L.

TYPICAL STANDARDS

SHEET 5 OF 5

Kraemer Engineering Co. Las Vegas, Nevada

27-8-45

1074-3120-11