




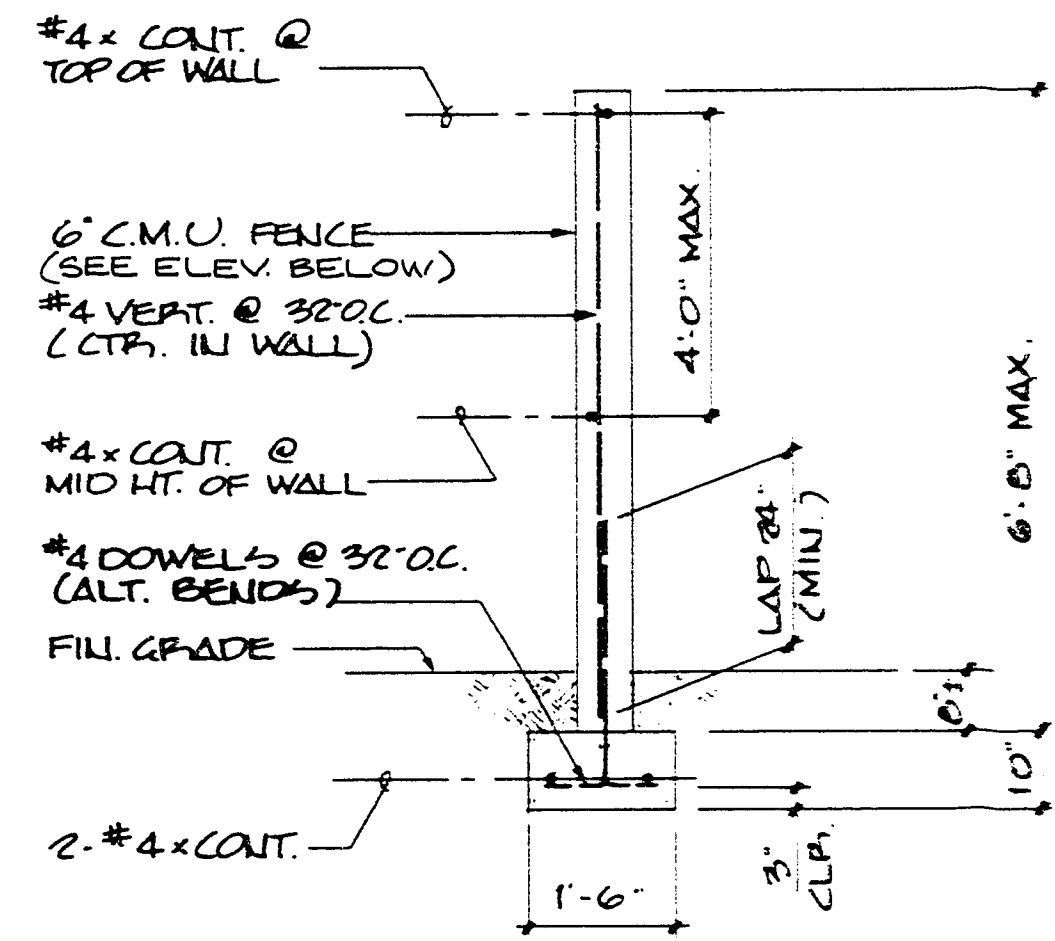

BLOCK WALL DETAIL 1
NO SCALE

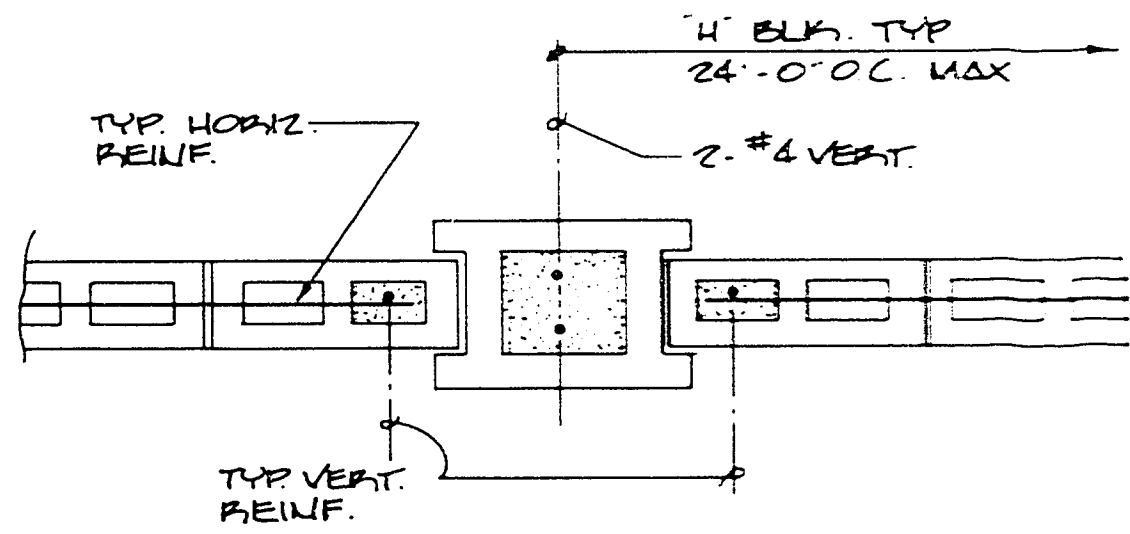


ALTERNATE 'A'

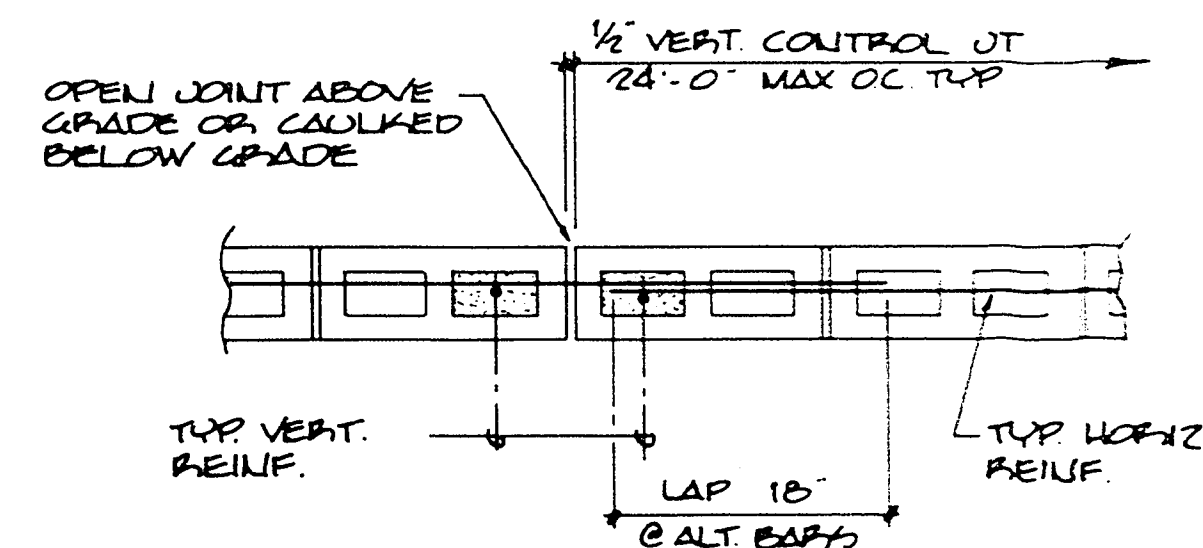

ALTERNATE 'B'


TYPICAL CONTROL JOINT

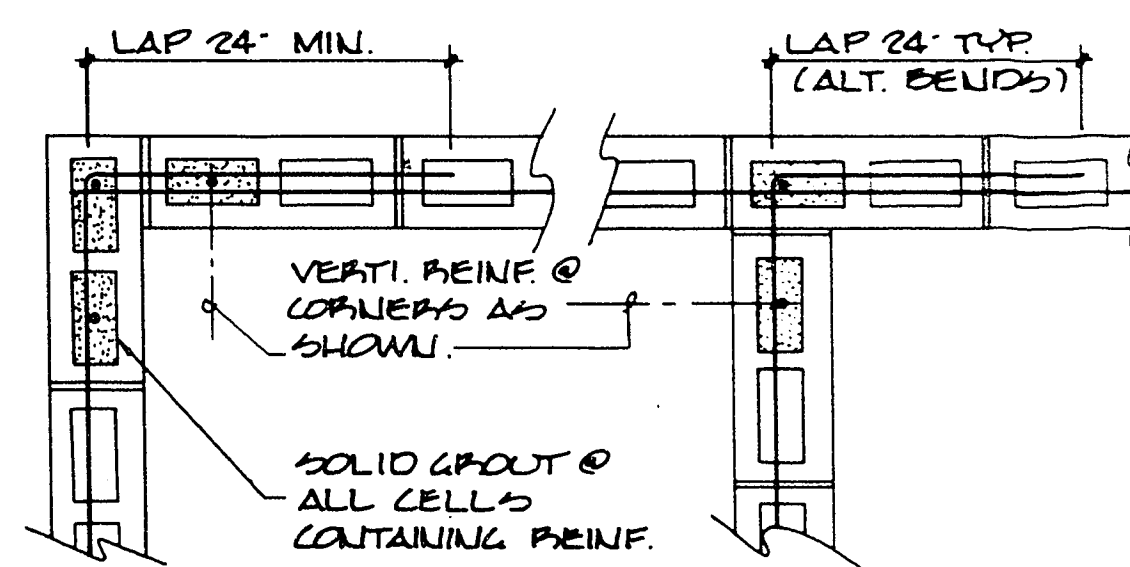


NOTE:

- CORNER BARS (7) MAY BE USED IN LIEU OF BENDING WALL REIN. WITH EACH END LAP TO BE 24" MIN.

TYP. INTERSECTING WALLS

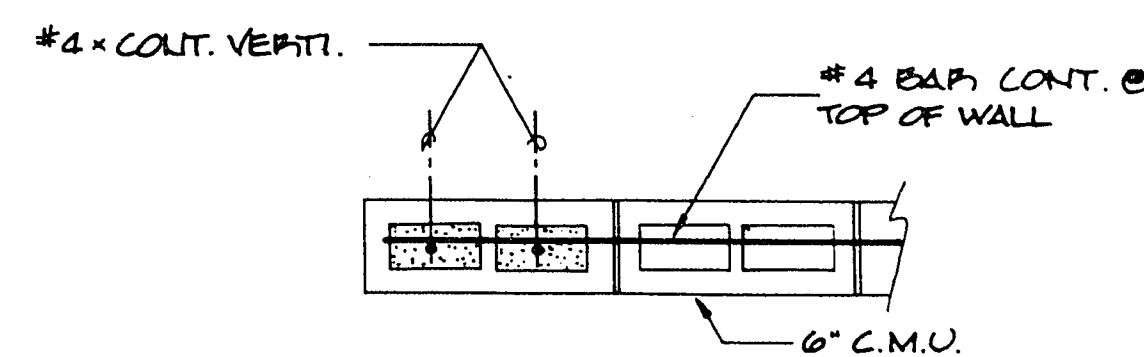

TYP. JAMB OR WALL END

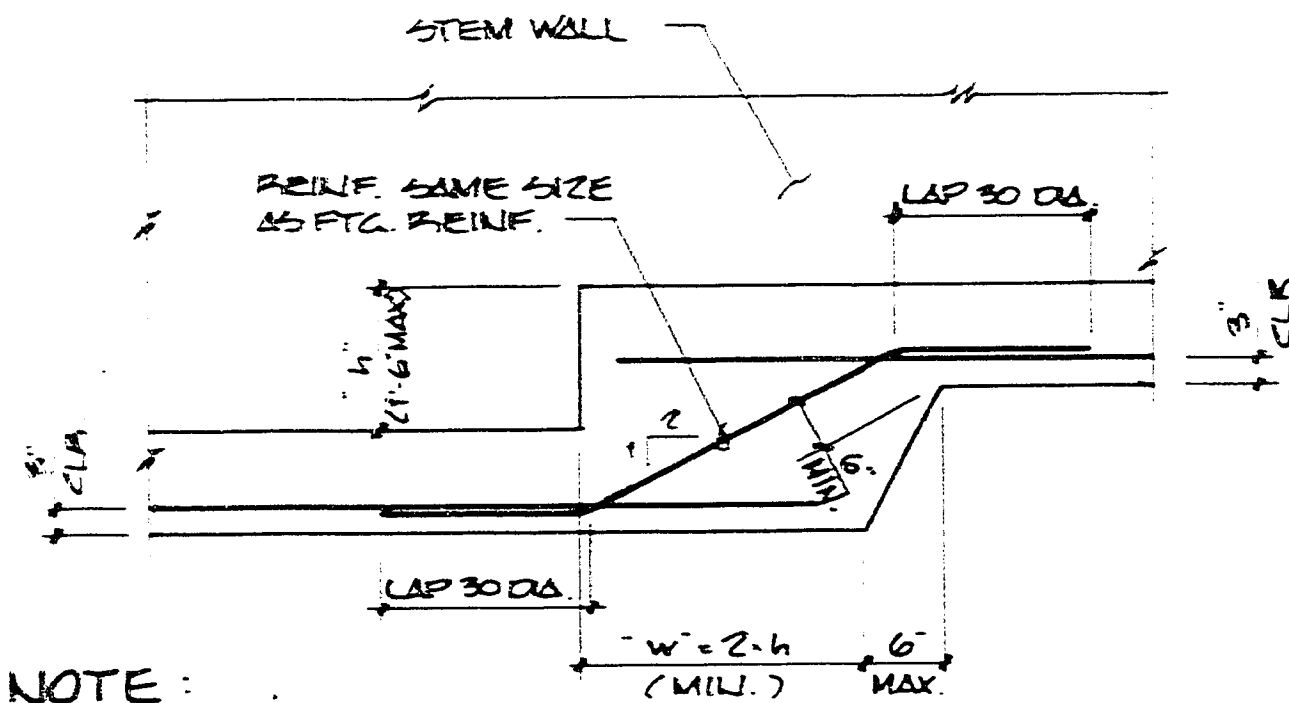


NOTE:

WHERE SPLICES OF DIFFERENT SIZE BARS OCCUR, LAP IS BASED ON LARGER DIAMETER. WHERE REIN. CHANGES AT STEPPED FTG. USE GREATER REIN. AT SPLICE BARS.


TYPICAL STEPPED FOOTING

(SINGLE STEP)


- Trash enclosures shall be six feet high (plus or minus 8 inches), constructed of masonry, cement or concrete block and shall have screened gates. The floor of the trash enclosure shall be a concrete pad which shall extend five feet beyond the opening of the trash enclosure.
- A six foot high cyclone fence with a six foot high solid landscape hedge and/or berm may be substituted in lieu of a wall where appropriate.
- Clear visibility for all interior drive aisles shall be maintained.
- Trash enclosures shall be located so as to minimize disturbance to single family residential development. Trash enclosures shall be at least 50 feet away from any single family residential zoning district.

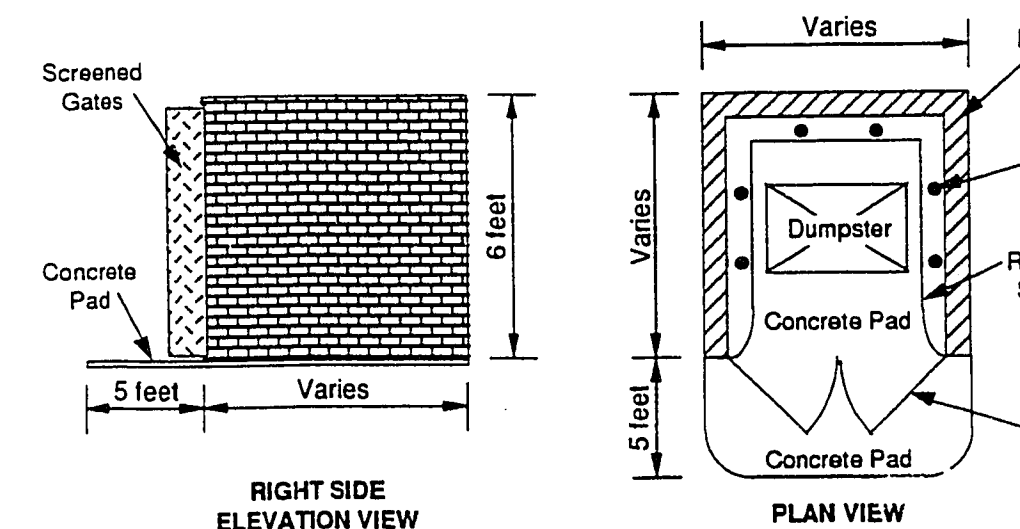


TRASH ENCLOSURE DETAIL 2
NO SCALE

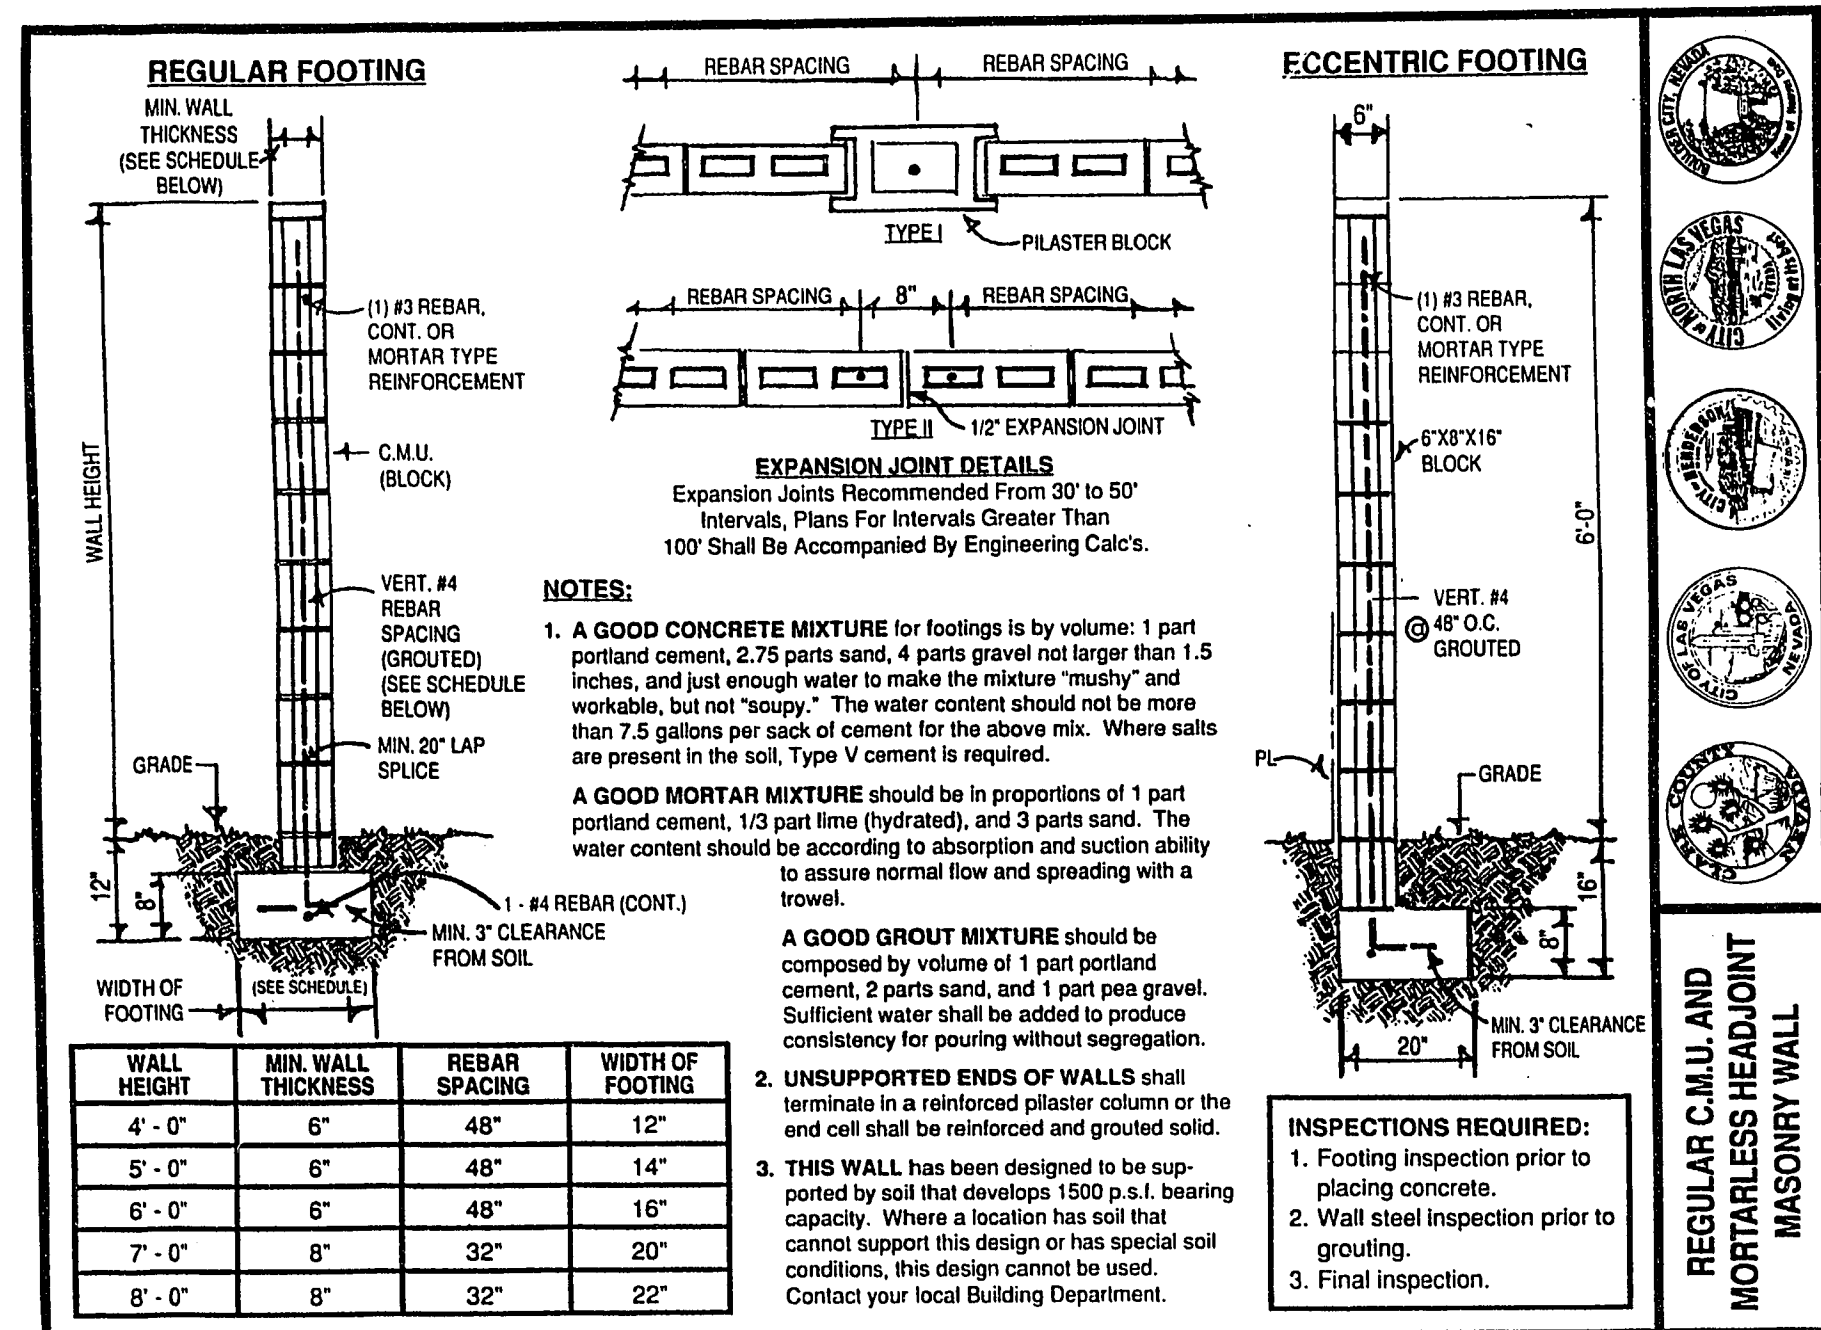


BLOCK WALL DETAIL 3
NO SCALE

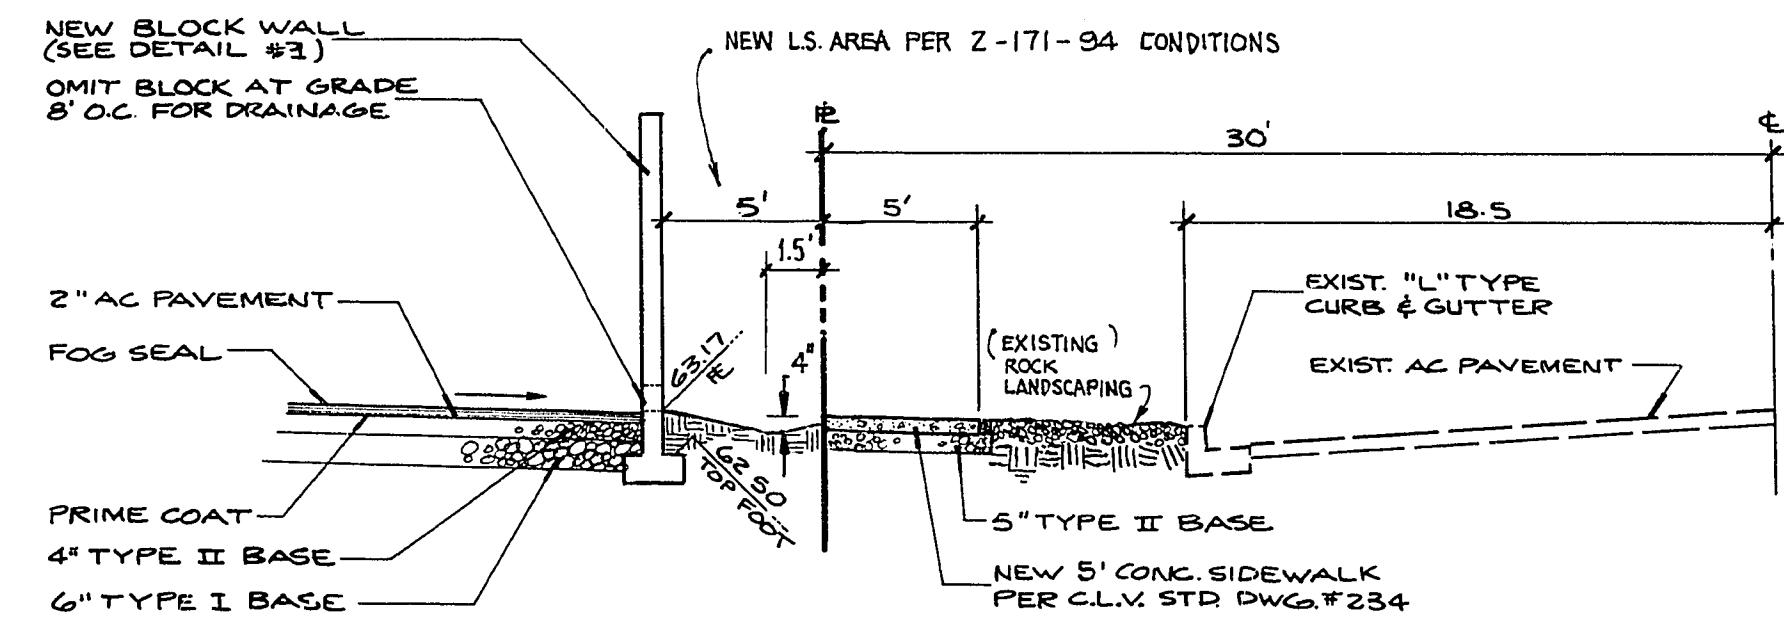


SECTION A WESTWOOD DRIVE
NO SCALE

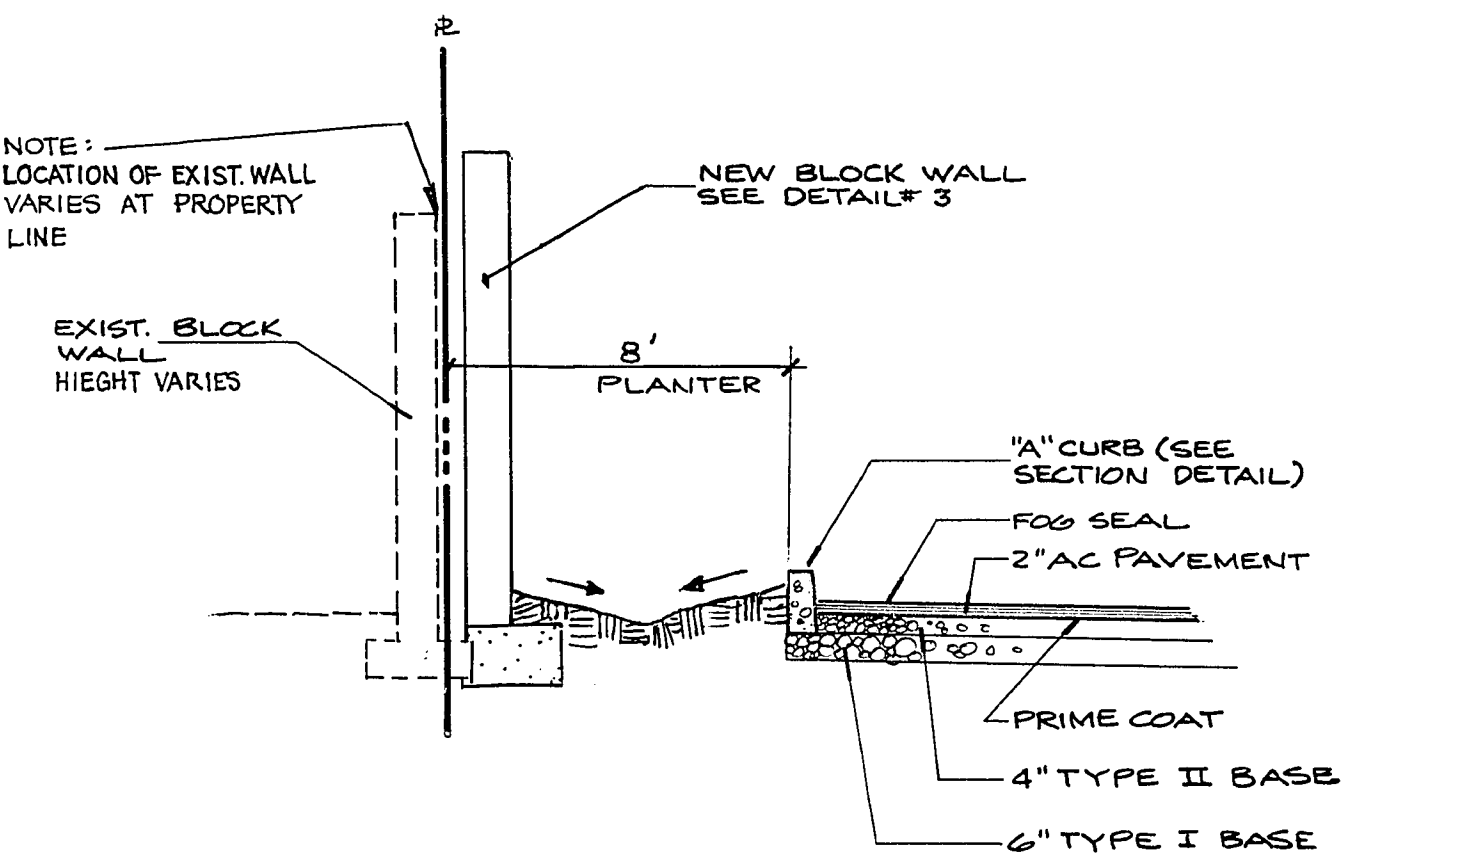


SECTION B SOUTH PROPERTY LINE
NO SCALE

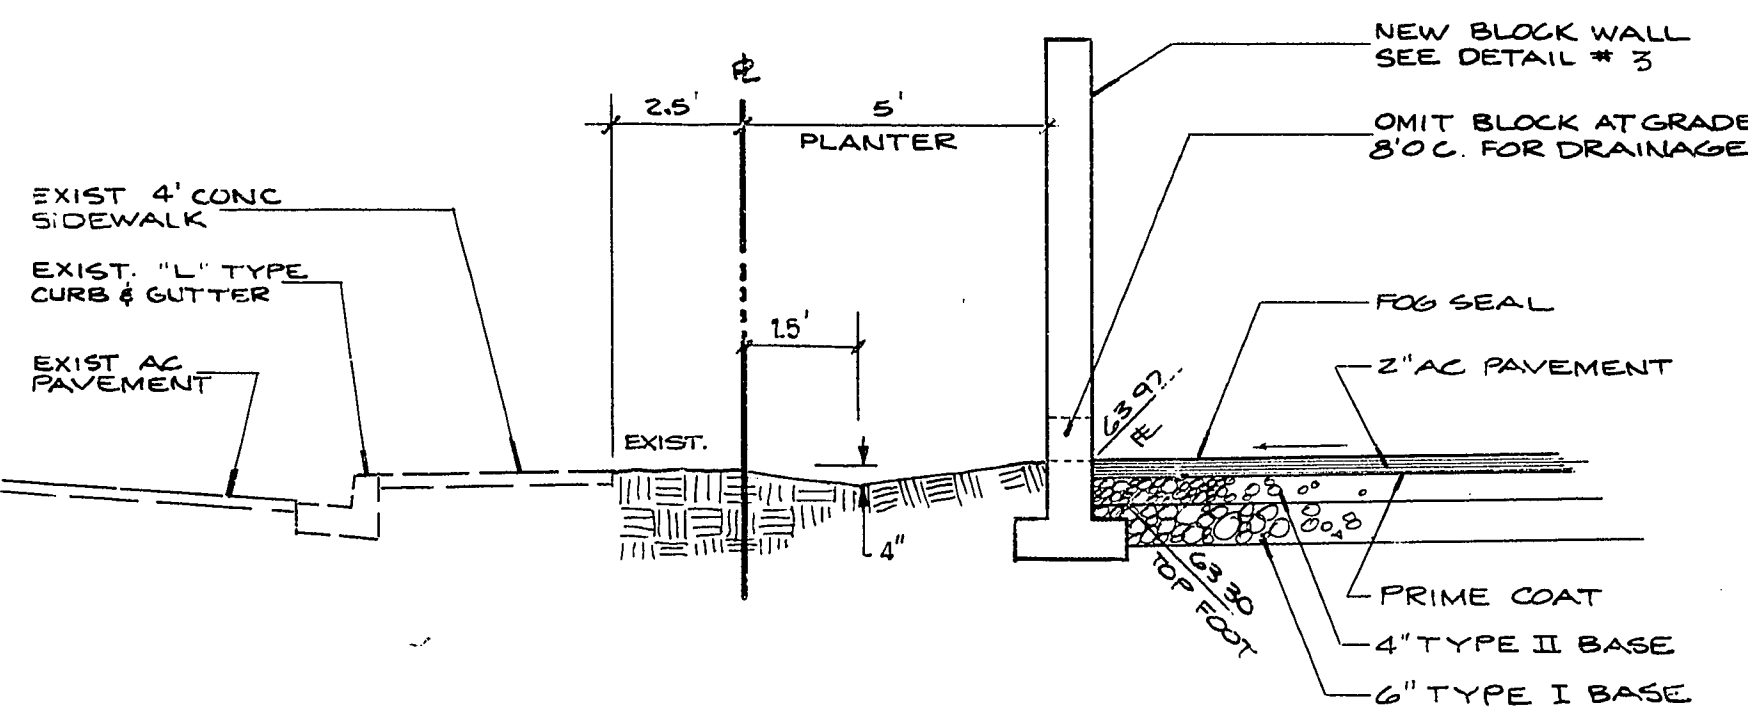

SECTION C PAHOR DRIVE
NO SCALE

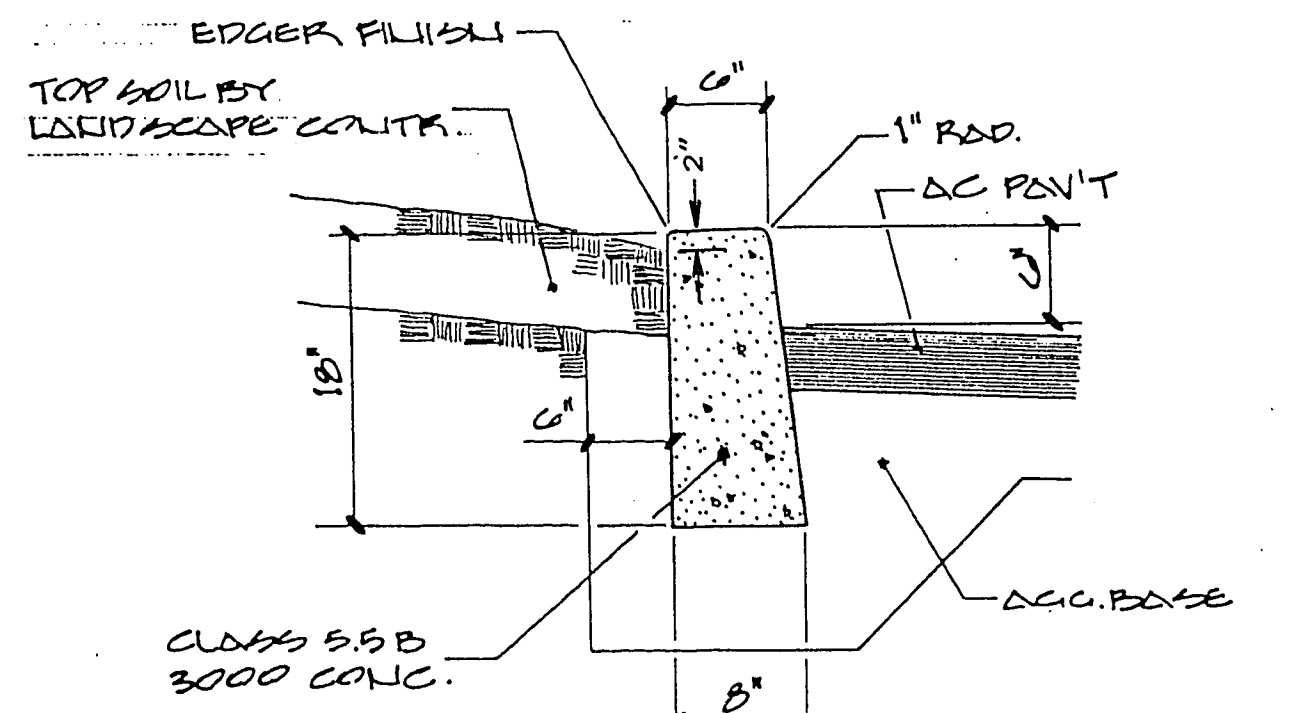

SECTION @ 'A' CURB
NOT TO SCALE

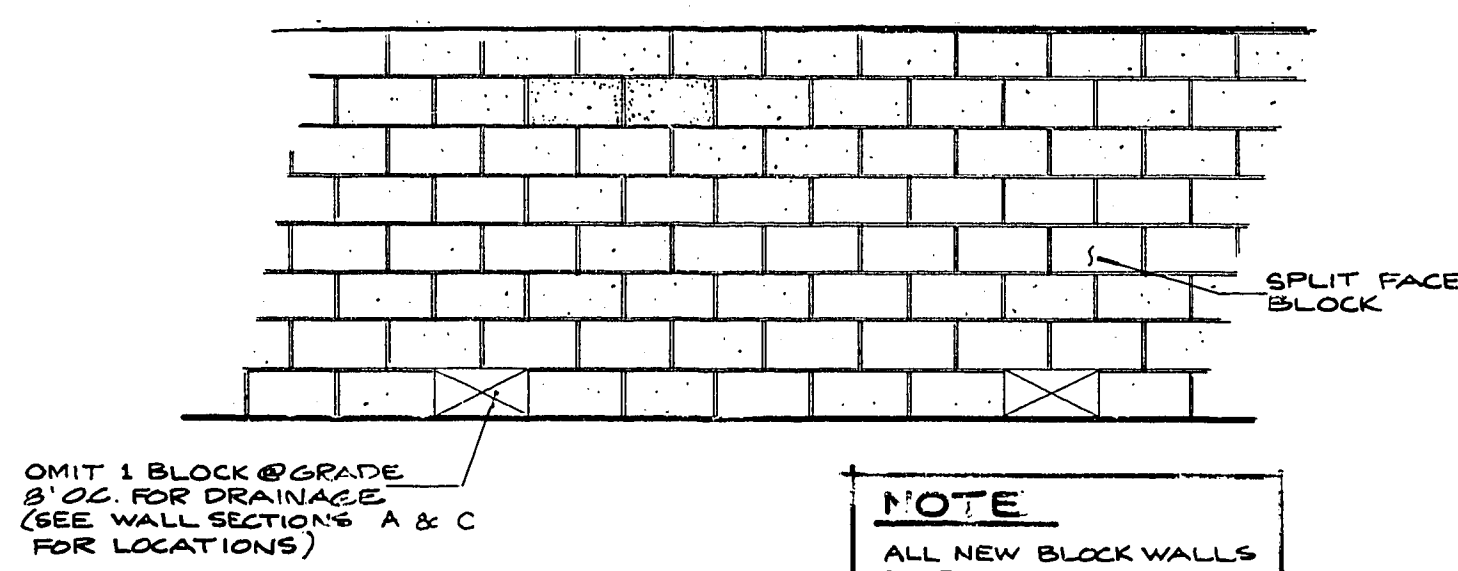

ELEVATION @ BLOCK WALL
NOT TO SCALE (WESTWOOD DR. & PAHOR DR. WALLS TO HAVE DRAINAGE OPENINGS)

