
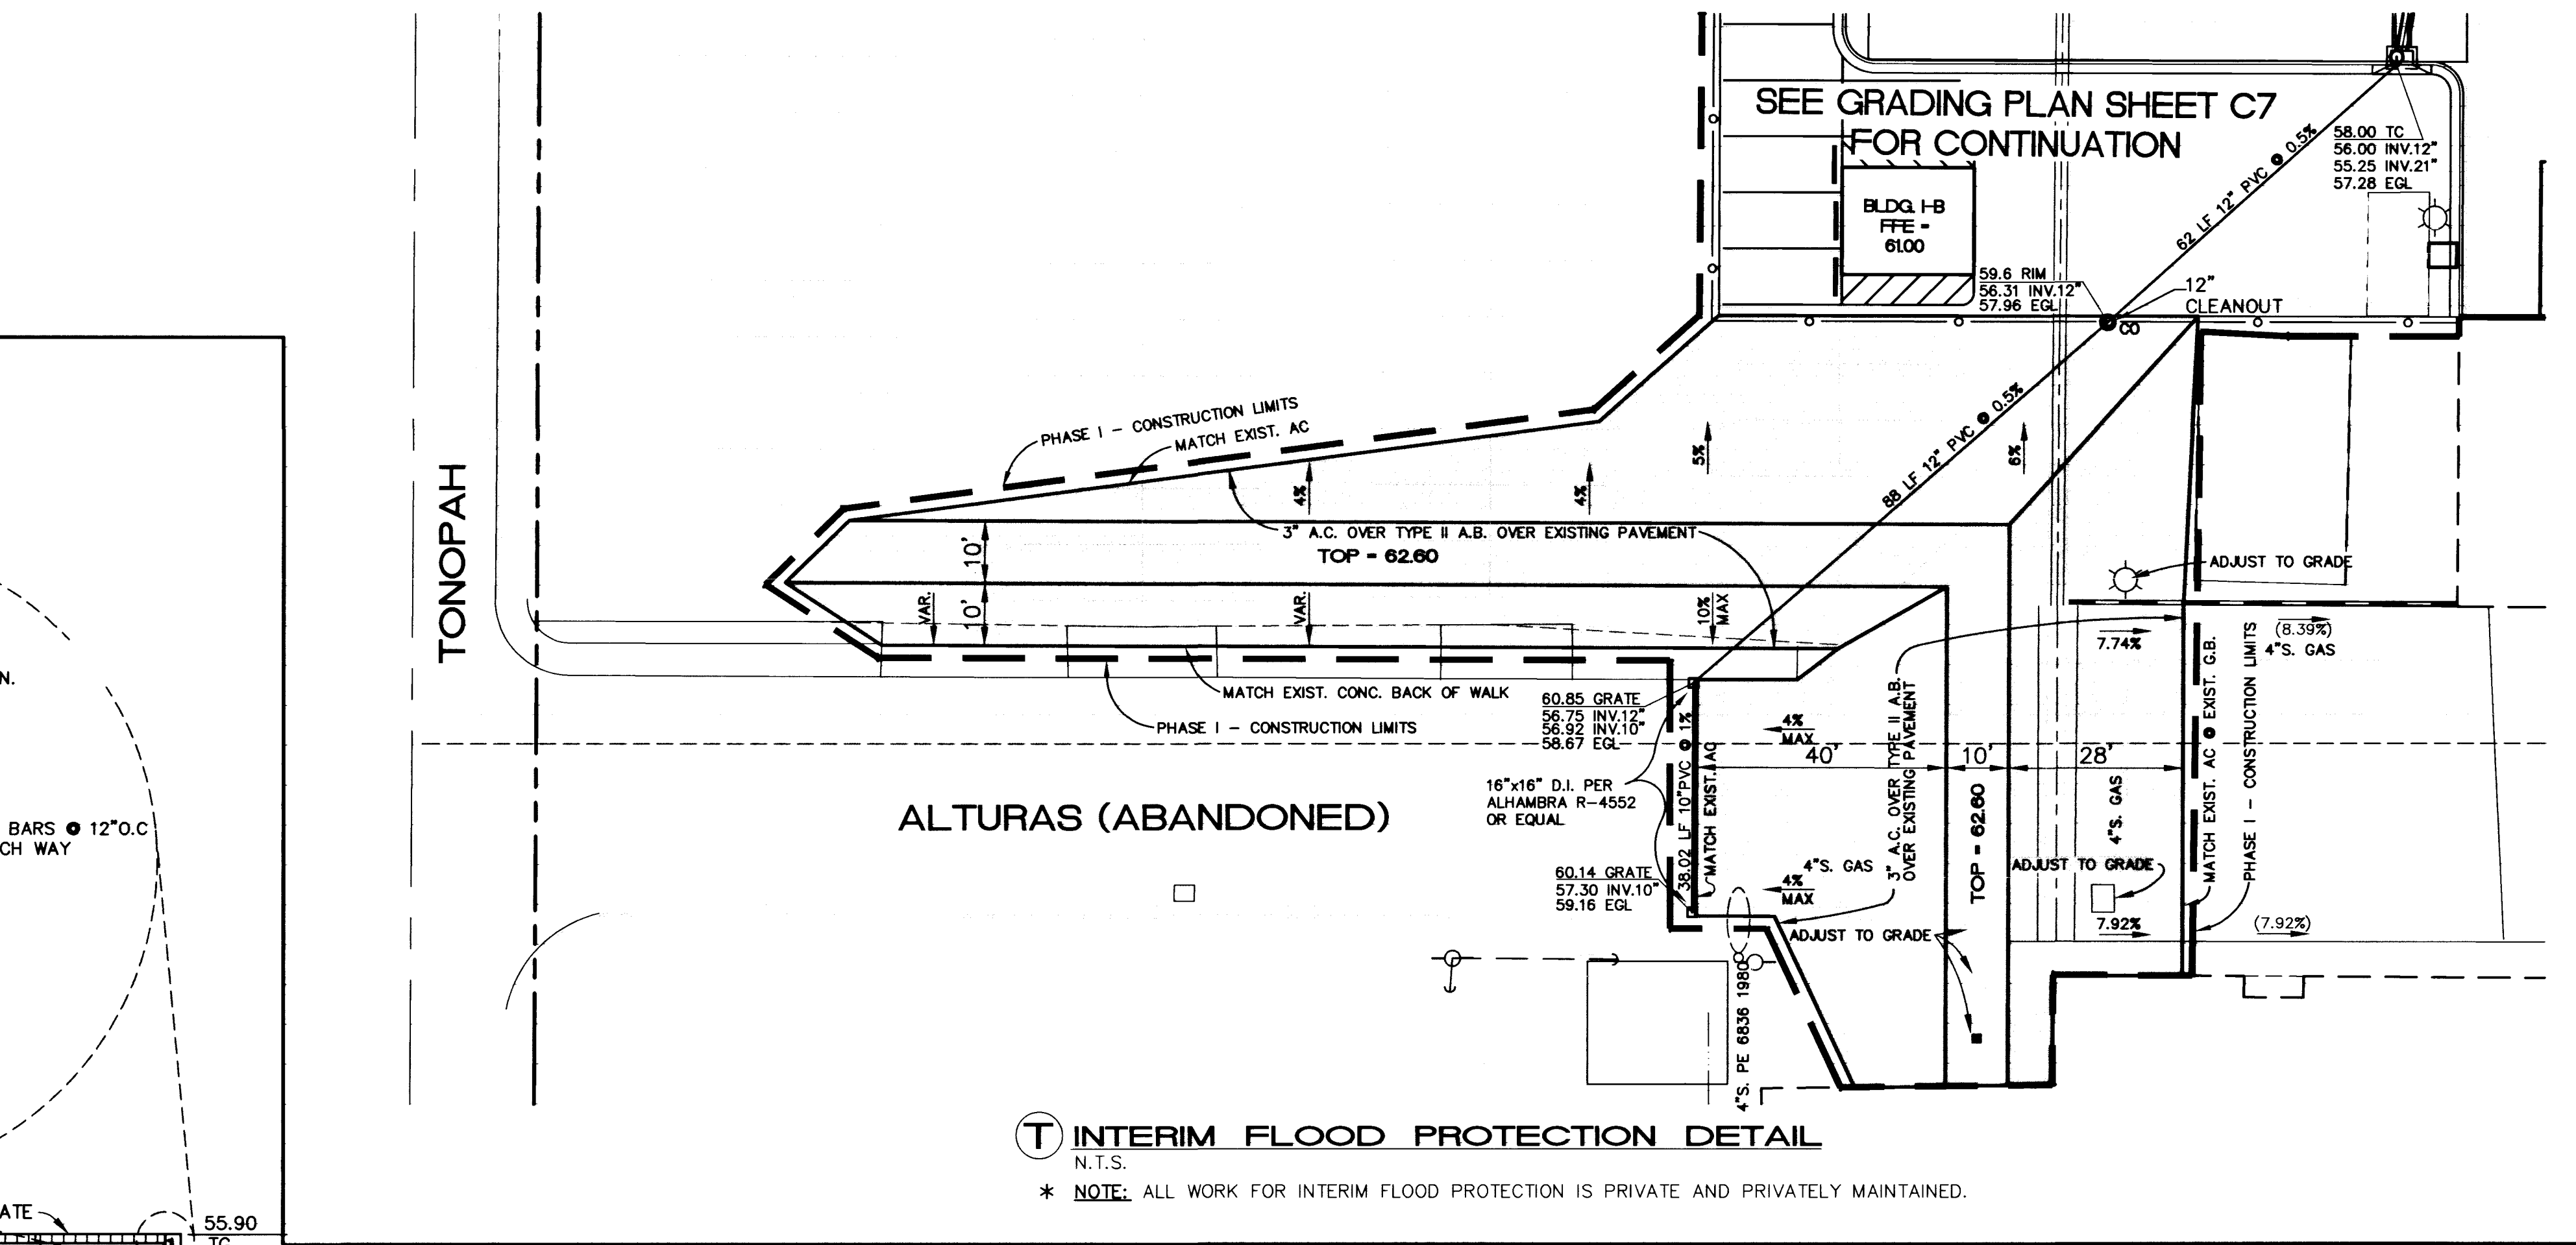
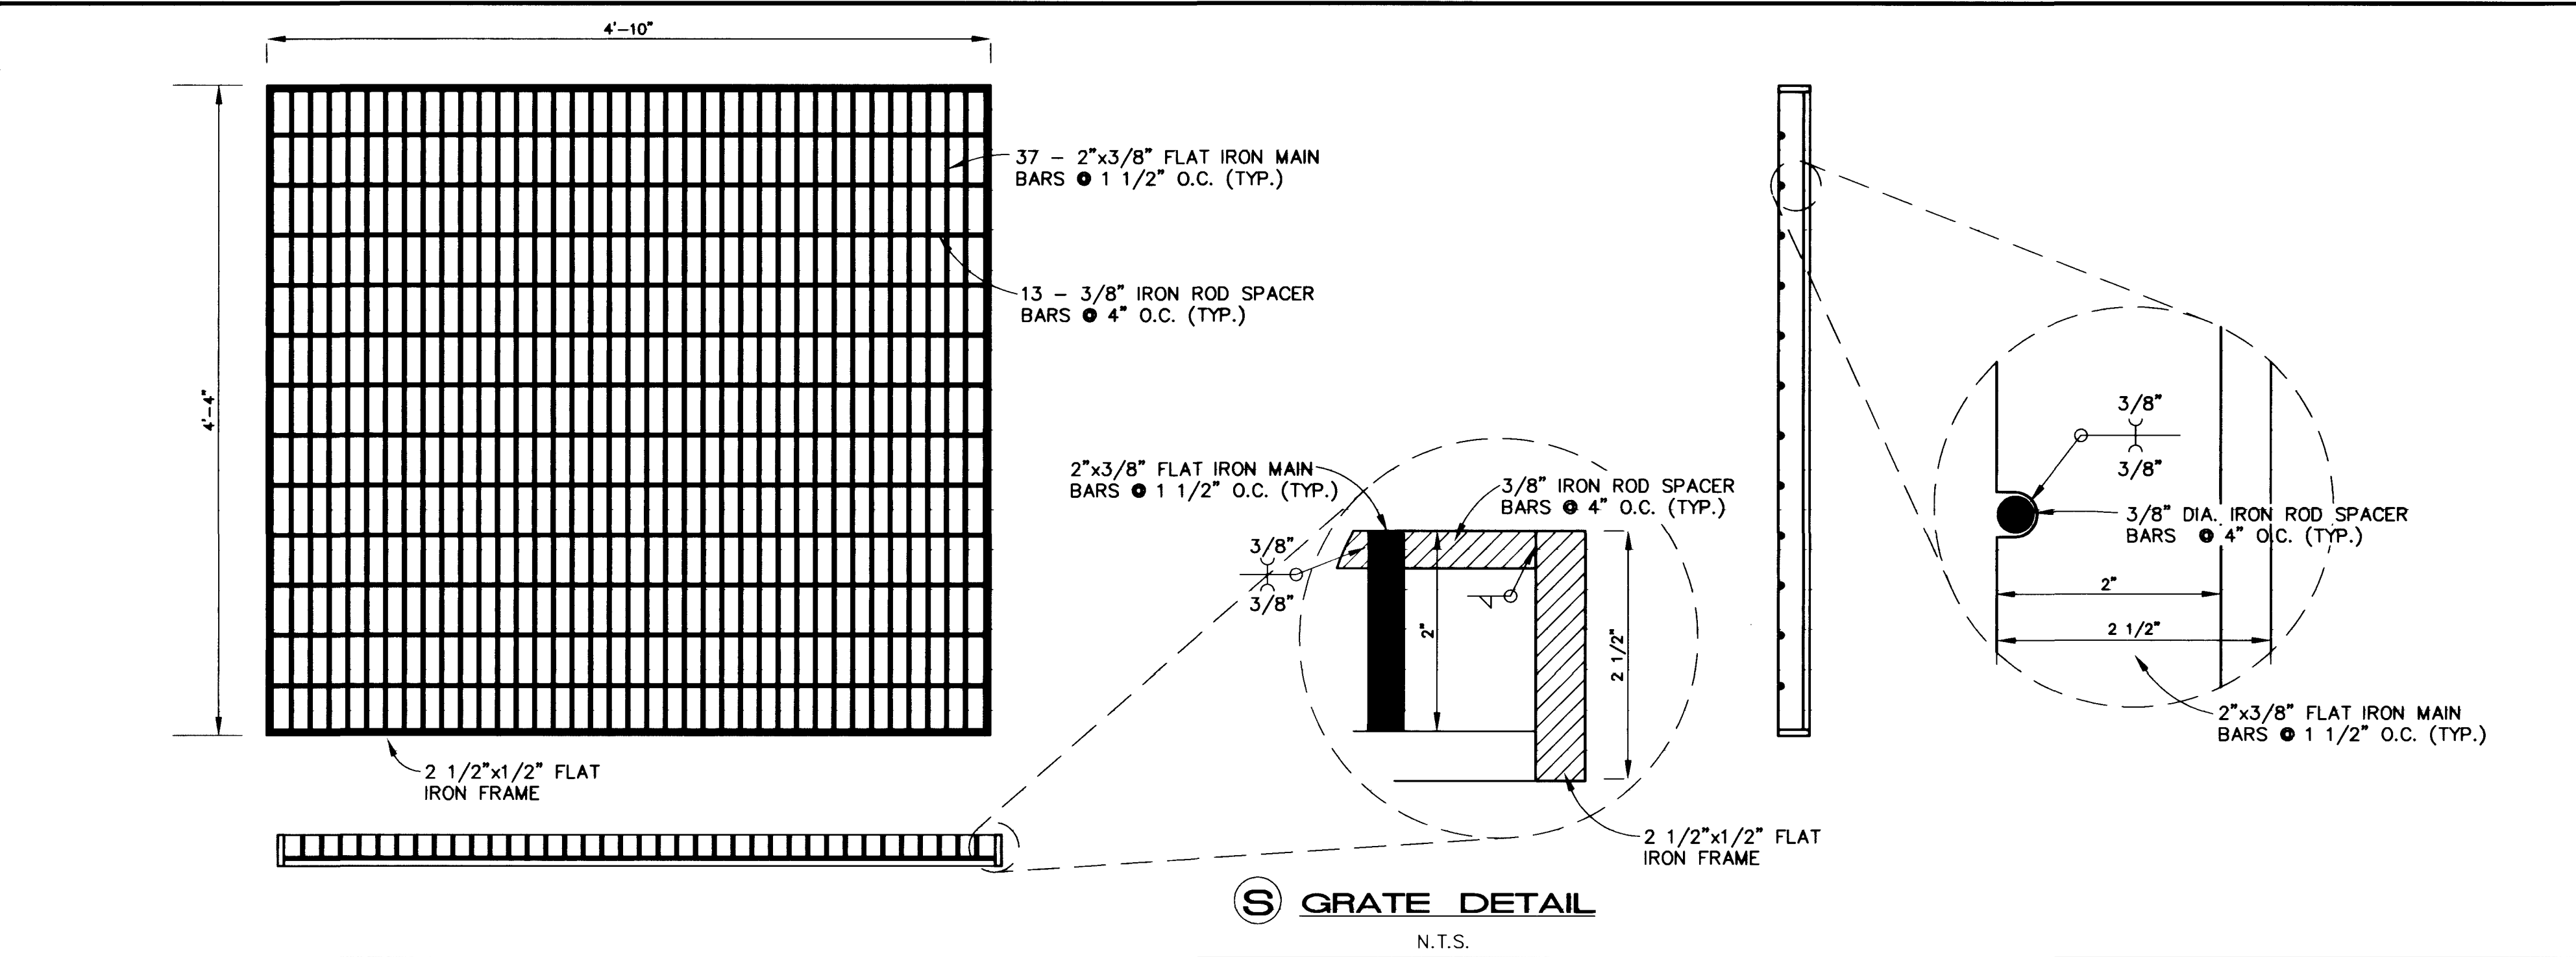
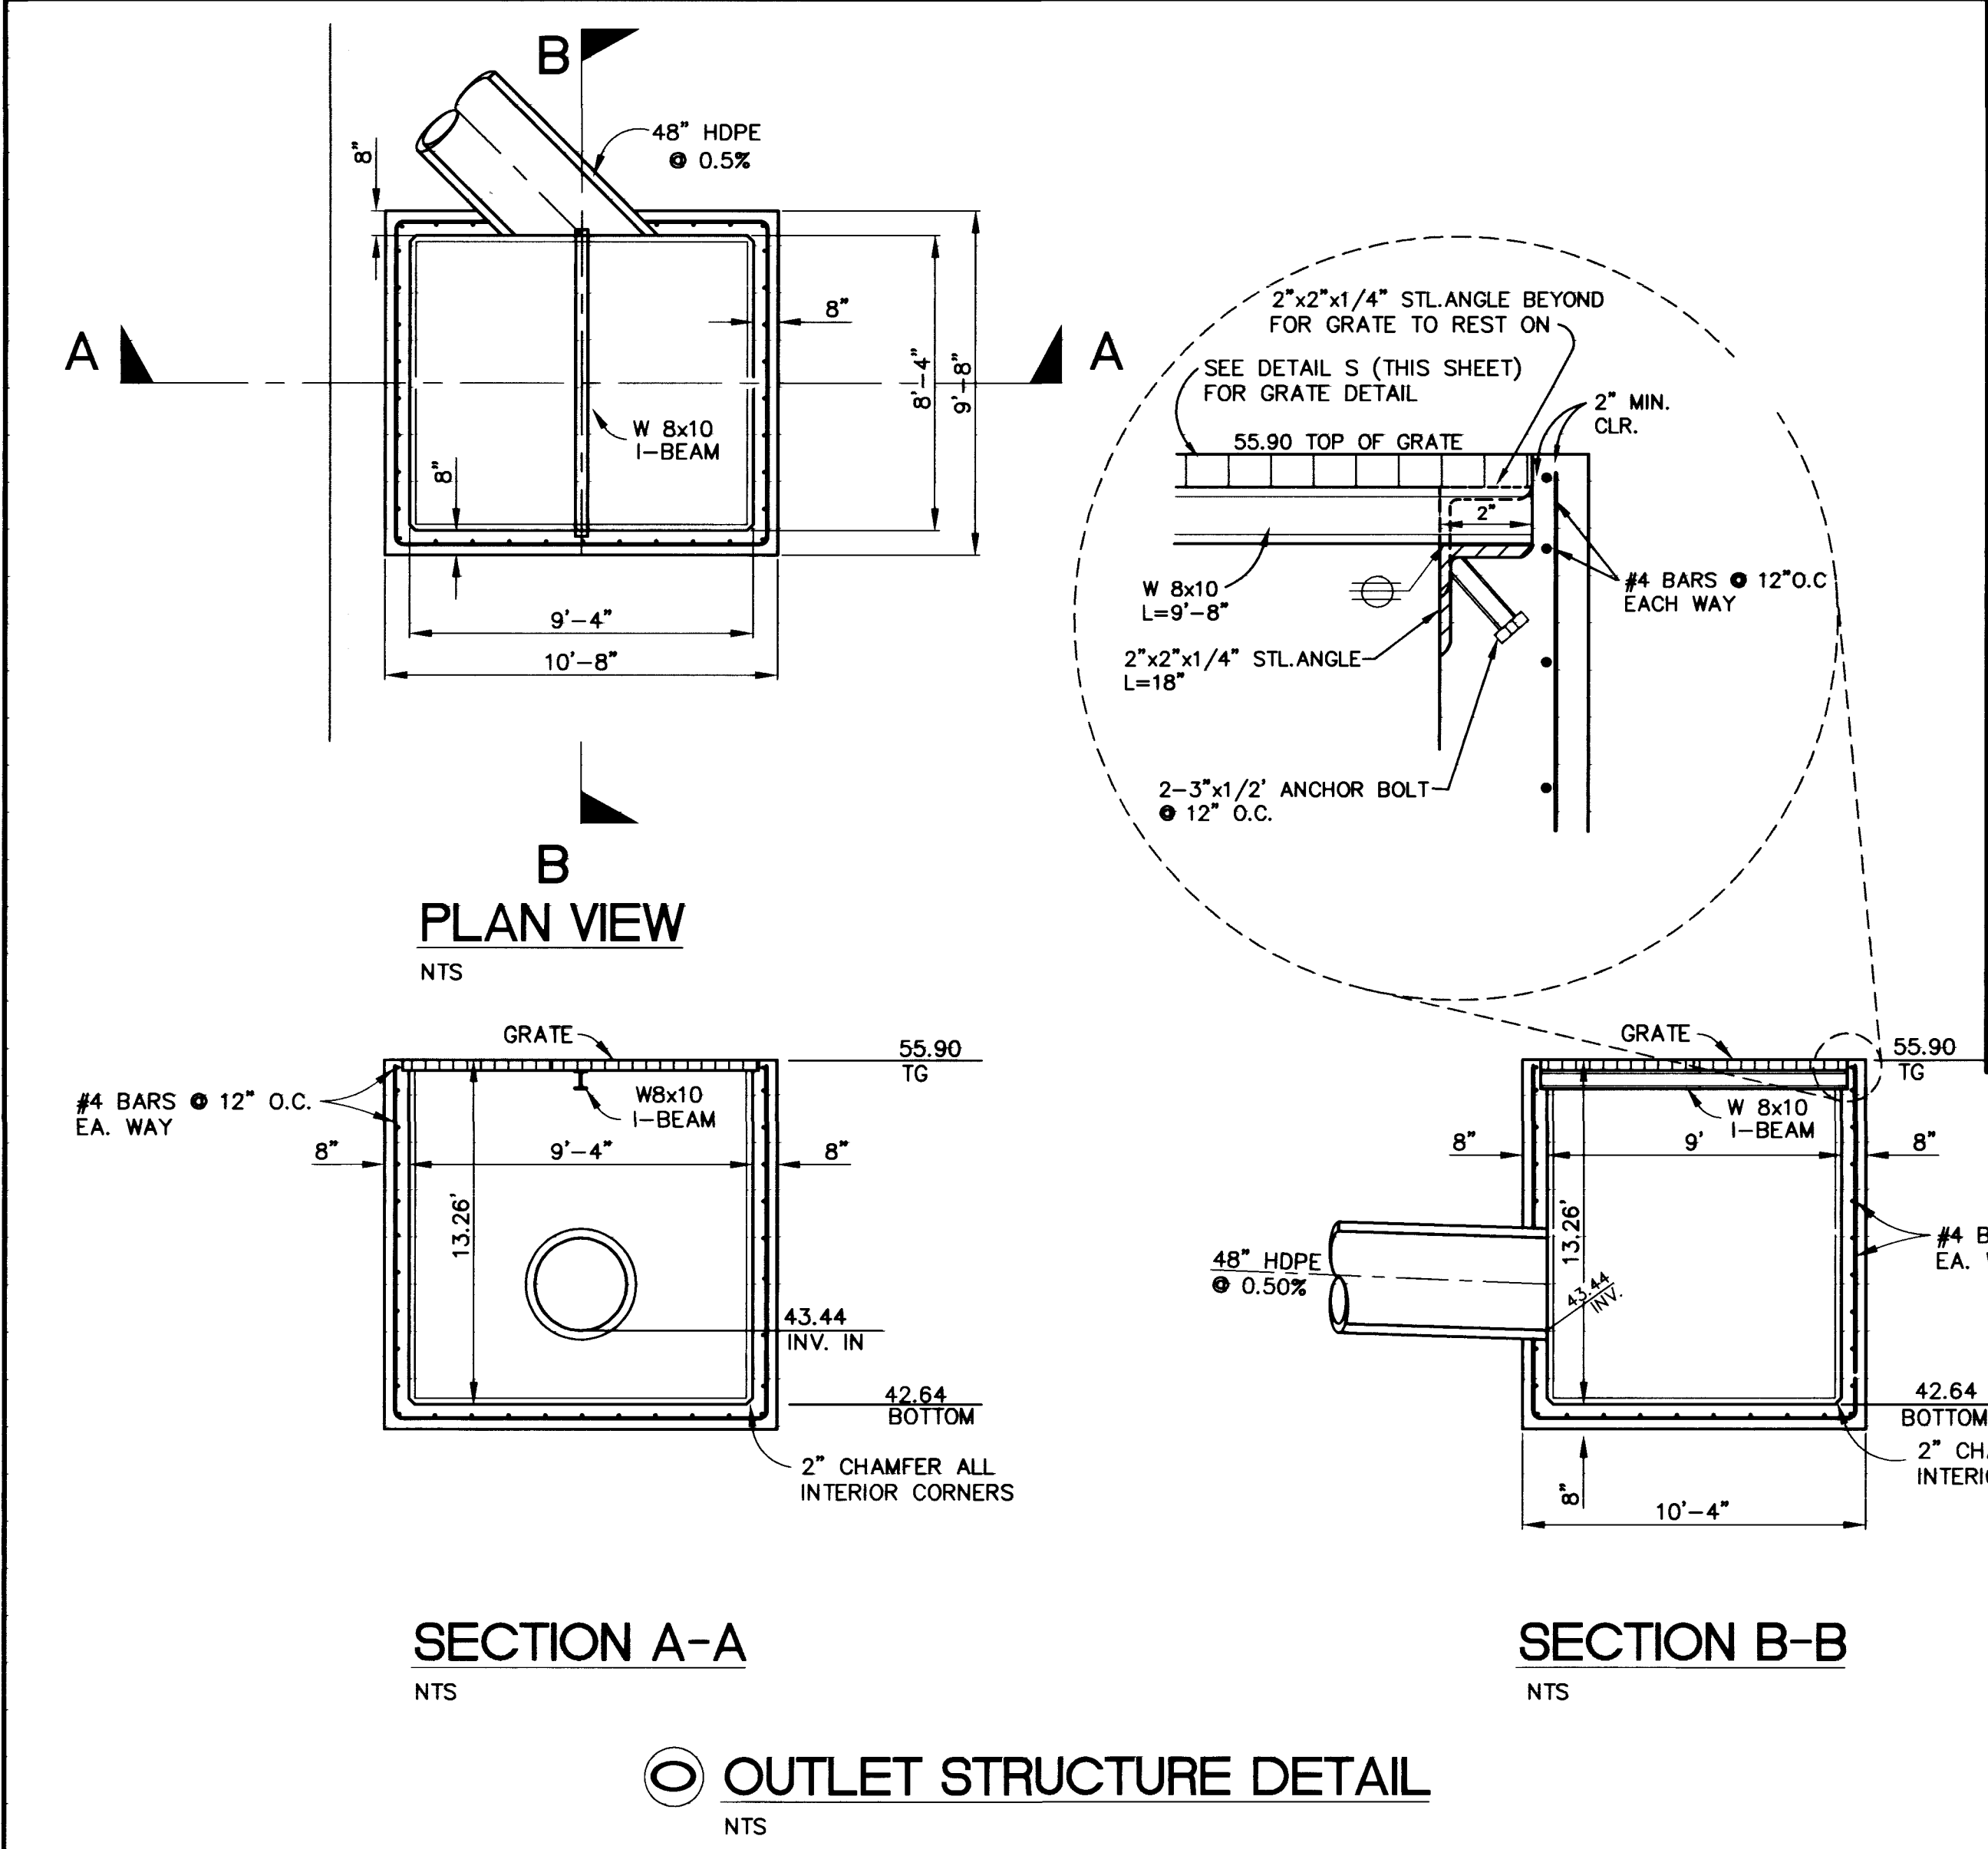
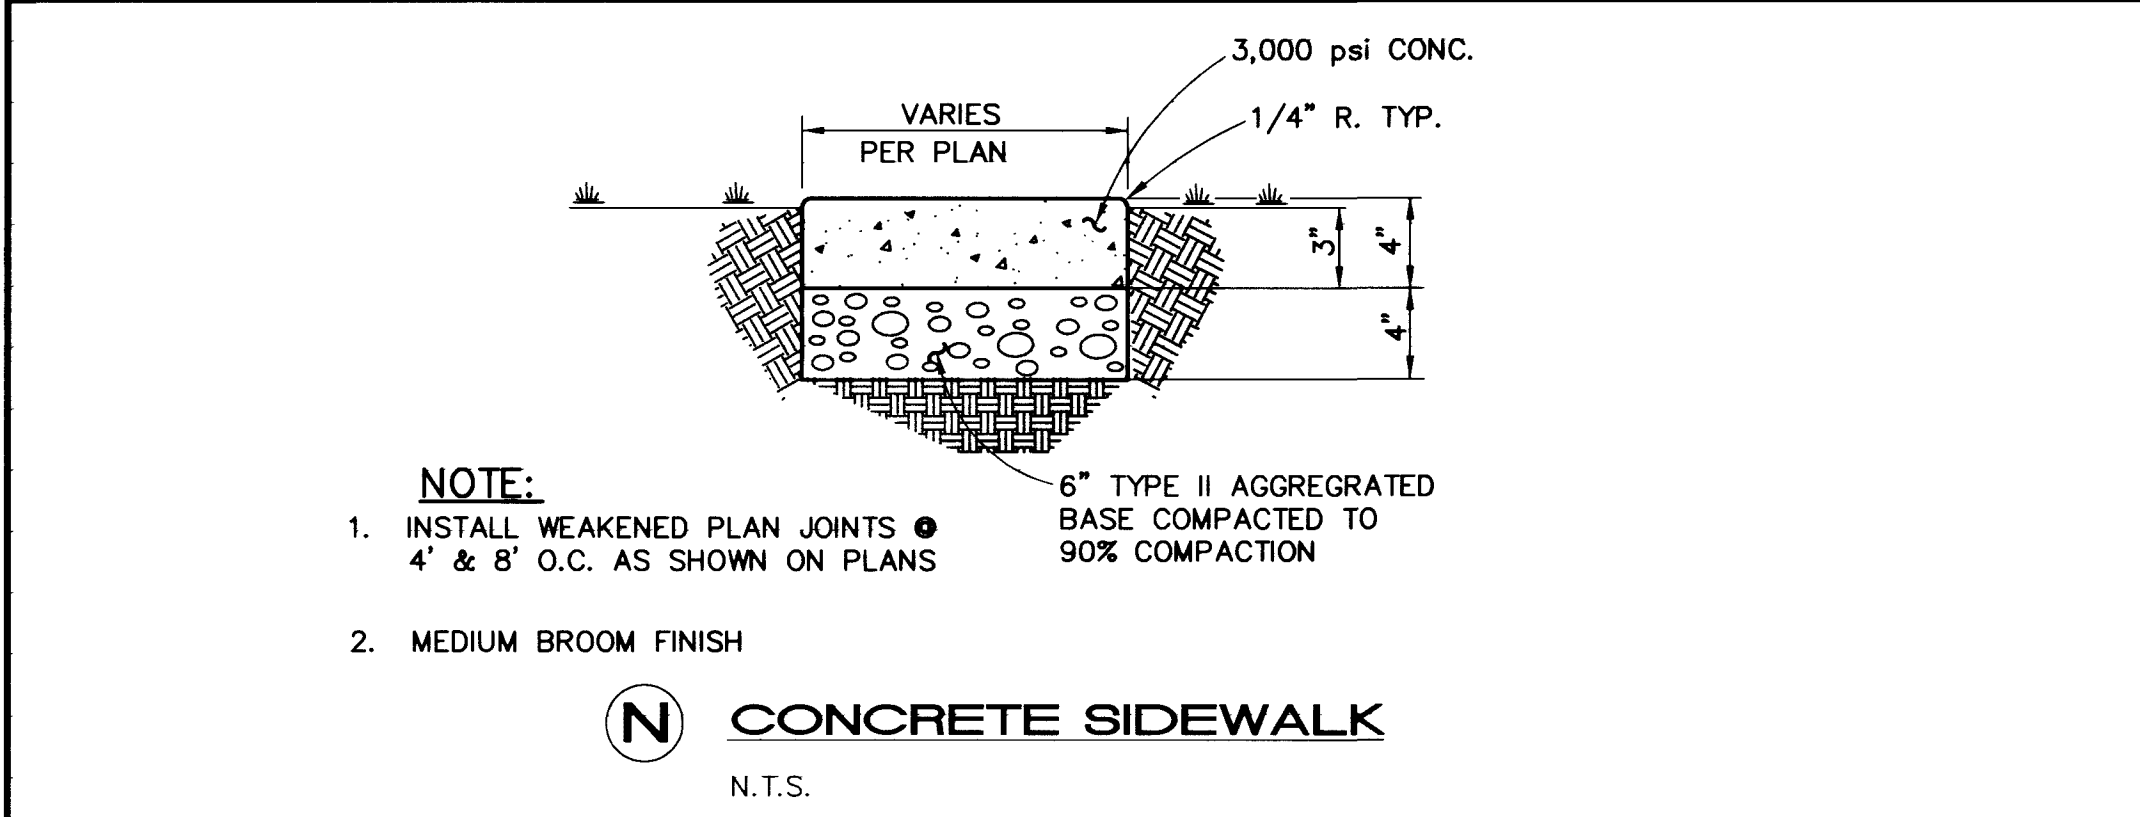


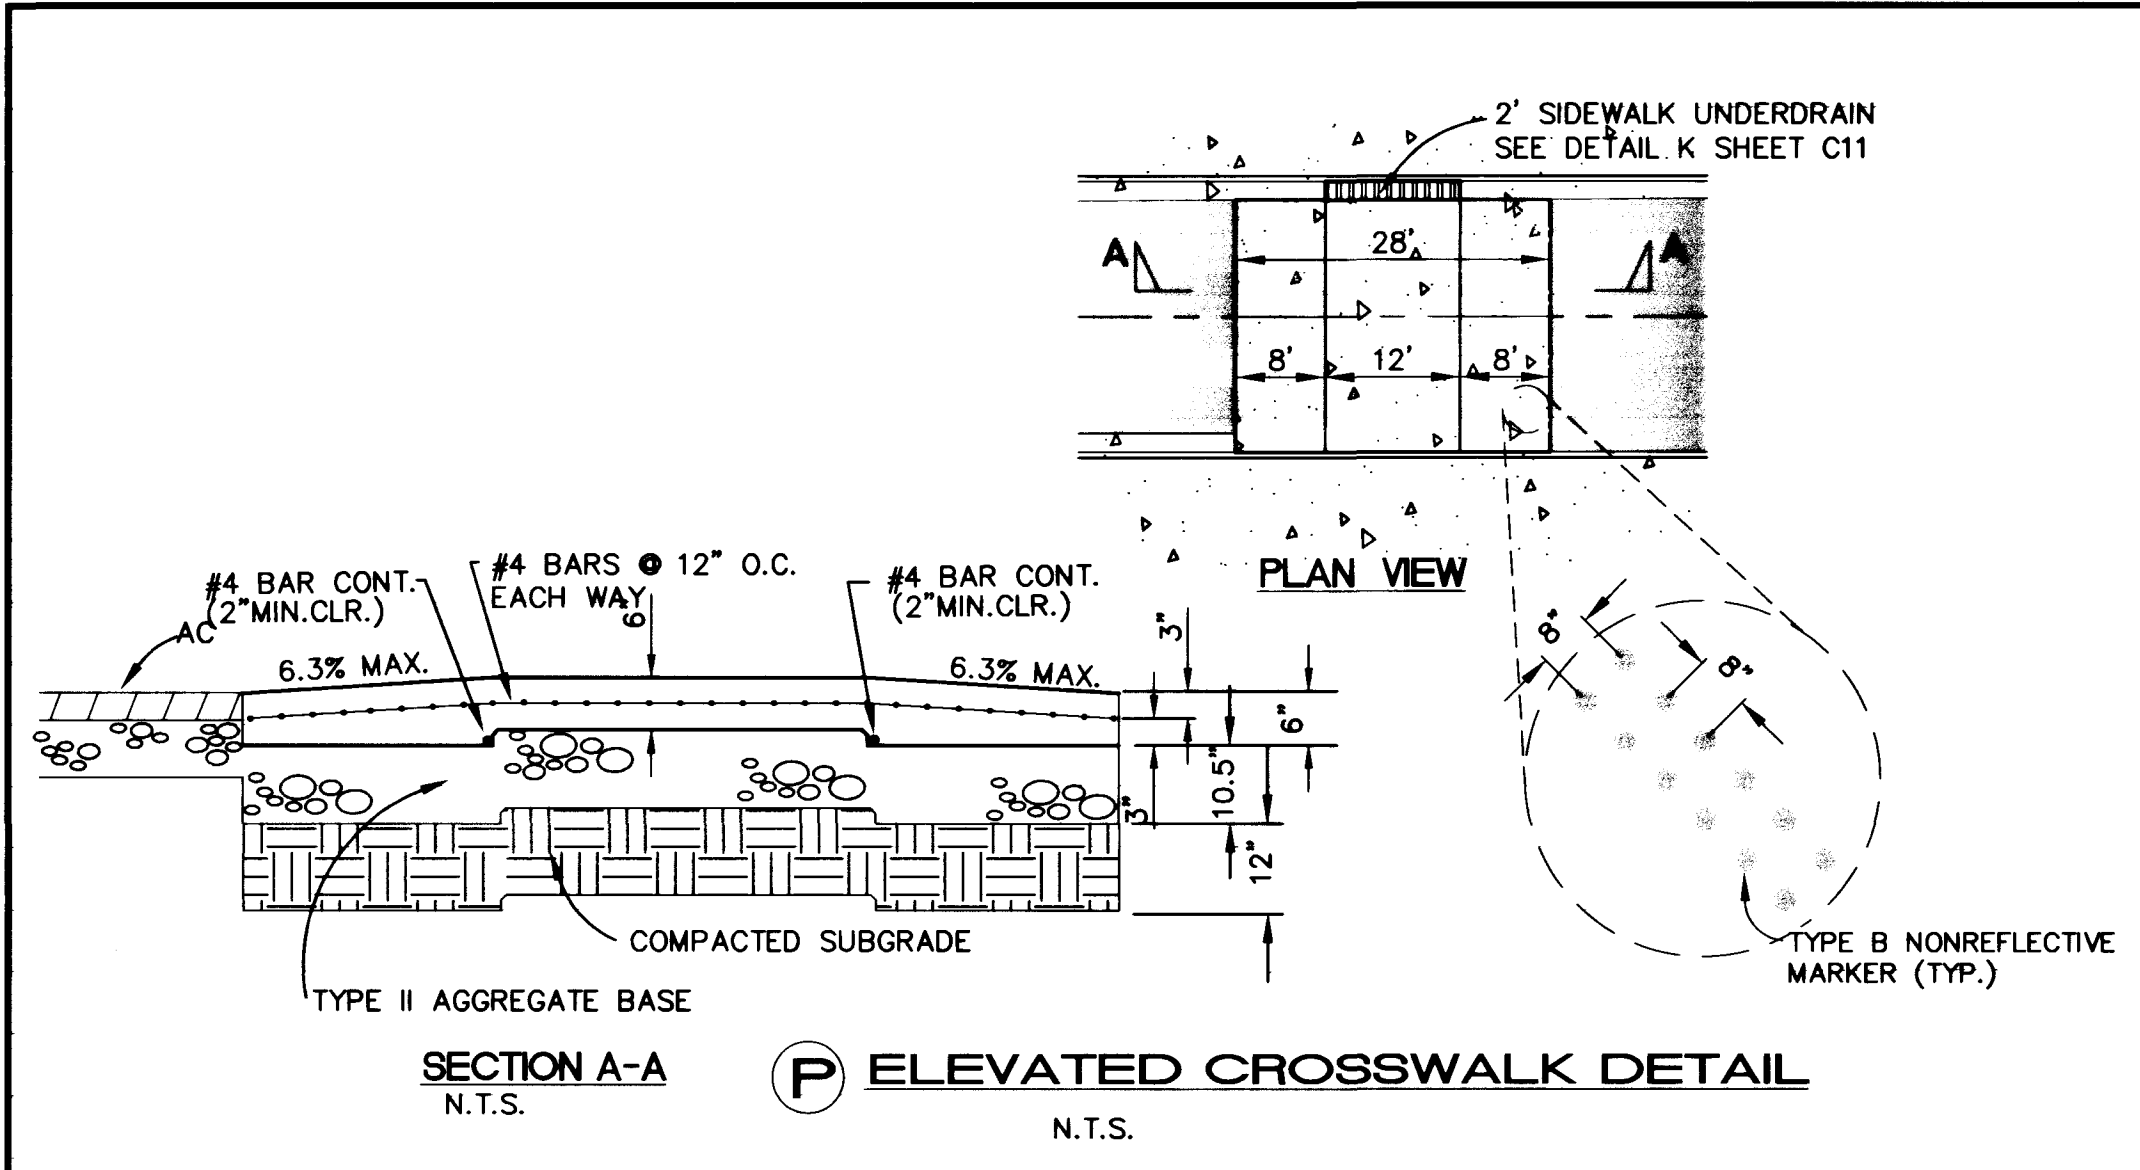

REV	DATE	BY	REVISION

ARCH: HOLMES SABATINI ASSOCIATES 1 COMMERCE CENTER DRIVE HENDERSON, NV 89014 (702) 438-7008	PROJECT: UNIVERSITY MEDICAL CENTER ER/ICU/CCU ADDITION
--	---

SHEET TITLE: DETAIL SHEET	PROJECT: UNIVERSITY MEDICAL CENTER ER/ICU/CCU ADDITION
---------------------------	---

Drawn by: OF	8/17/98
Designed by: TDA	
Checked by: THL	
Project No: 497024A001	Scale: N/A

PROFESSIONAL ENGINEER-STATE OF NEVADA TED H. LYON No. 5428 3/27/99	SHEET C12 12 OF 13 SHEETS DRAWING NO. 107-V2911
---	---

