


BENCHMARK

CCBM No. 7C115SWS
 RIVET AND SQUARE ALUMINUM PLATE IN
 TOP OF CURB NORTHEAST CORNER OF
 SAHARA AVE. AND VALLEY VIEW BLVD.
 NEAR THE PC OF SAHARA AVE.
 ELEV=657.636 METERS
 =2157.594 FEET

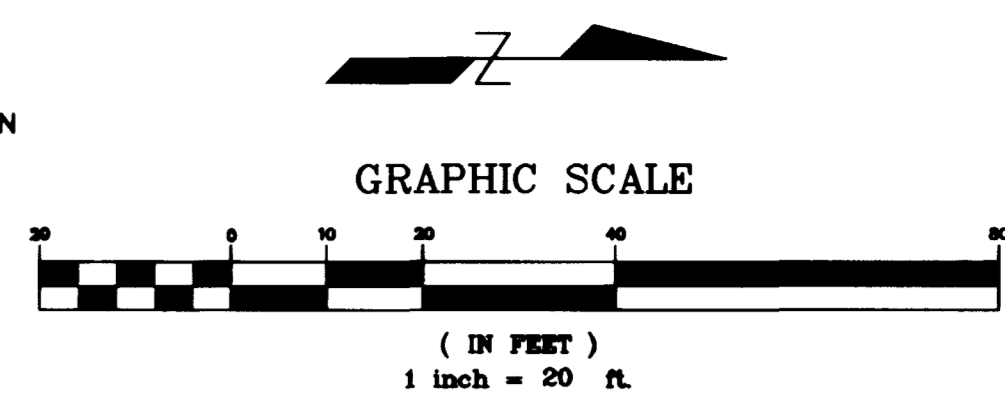

BASIS OF BEARINGS

THE EAST LINE OF THE SE 1/4 OF SECTION
 7, T 21 S, R 61 E, M.D.M., BEING THE
 CENTERLINE OF VALLEY VIEW BLVD., BEARS
 N 01°45'01.14" W AS SHOWN ON PARCEL
 MAP FILE 7, PAGE 5, OFFICIAL RECORDS OF
 CLARK COUNTY, NEVADA.

Call
 before you
 dig
 1-800-227-2600

LEGEND

- | | | | |
|------|--------------------------------------|--------|---------------------------------------|
| □ 1 | PUBLIC TELEPHONE (EX.) | ⊠ 26 | ELECTRIC VAULT (EX. 4'x8') |
| ⊙ 2 | POWER POLE (EX.) | ⊠ 27 | WATER TESTING FACILITY (EX.) |
| □ 3 | FIRE ALARM PULLBOX (EX.) | ⊠ 28 | TRANSFORMER AND CONCRETE PAD (EX.) |
| ⊠ 4 | TRAFFIC CONTROL BOX (EX.) | ⊠ 29 | ELECTRIC VAULT (ABANDONED) |
| ⊠ 5 | STREET LIGHT PULLBOX (EX.) | ⊠ 30 | WELL TEST POINT (EX.) |
| ⊠ 6 | TRAFFIC SIGNAL PULLBOX (EX.) | ⊠ 31 | RISER POLE-SPRINT (EX.) |
| ⊠ 7 | SANITARY SEWER MANHOLE (EX.) | ⊠ 32 | MANHOLE-SPRINT (EX.) |
| ⊠ 8 | DROP INLET (EX.) | ⊠ 33 | PULLBOX - SPRINT (EX.) |
| ⊠ 9 | ELECTRIC VAULT (EX. 5'x5') | ⊠ 34 | ELECTRIC VAULT (EX. 6' x4') |
| ⊠ 10 | ELECTRIC VAULT (EX. 7'x4') | ⊠ 35 | ABANDONED FLOODLIGHT FOUNDATION (EX.) |
| ⊠ 11 | ELECTRIC VAULT (ABANDONED 7'x5') | — OP — | OVERHEAD POWER (EX.) |
| ⊠ 12 | ELECTRIC BOX (EX.) | — C — | CENTERLINE OF STREET |
| ⊠ 13 | ELECTRIC METER (EX.) | — R — | EXISTING RIGHT-OF-WAY LINE |
| ⊠ 14 | FLOOD LIGHT (EX.) | — N — | NEW RIGHT-OF-WAY LINE |
| ⊠ 15 | WATER METER (EX.) | — S — | SIDEWALK OR CURB & GUTTER (EX.) |
| ⊠ 16 | WATER VALVE (EX.) | — B — | BLOCK WALL (EX.) |
| ⊠ 17 | ANTISYPHON VALVE (EX.) | — W — | RETAINING WALL (EX.) |
| ⊠ 18 | SPRINKLER CONTROL BOX (EX.) | — S — | SHRUB (EX.) |
| ⊠ 19 | SPRINKLER (EX.) | — T — | TREE (EX.) |
| ⊠ 20 | LARGE SHOPPING CENTER SIGN (EX.) | — C — | CONCRETE (EX.) |
| ⊠ 21 | 4" STEEL POST (EX.) | — A — | AREA OF CONSTRUCTION/REMOVAL |
| ⊠ 22 | 4" IRON PIPE (EX.) | | |
| ⊠ 23 | FIRE HYDRANT (EX.) | | |
| ⊠ 24 | STREETLIGHT (EX.) | | |
| ⊠ 25 | 2'x2' DROP INLET CLEAN OUT LID (EX.) | | |

CONSTRUCTION NOTES

- 1 EXISTING FLOODLIGHT TO BE RELOCATED AS SHOWN ON SHEET 4.
- 2 EXISTING ANTISYPHON VALVE TO BE RELOCATED AS SHOWN ON SHEET 4.
- 3 EXISTING SIGN TO BE RELOCATED AS SHOWN ON SHEET 4.
- 4 EXISTING AIR/WATER SERVICES TO BE RELOCATED AS SHOWN ON SHEET 4.
- 5 EXISTING SIGN TO BE RELOCATED AS SHOWN ON SHEET 4.
- 6 EXISTING FLOODLIGHT TO BE RELOCATED AS SHOWN ON SHEET 4.
- 7 EXISTING 65" HIGH SIGN TO BE REMOVED & NEW SIGN BUILT AS SHOWN ON SHEET 4.
- 8 EXISTING ANTISYPHON TO BE RELOCATED AS SHOWN ON SHEET 4.
- 9 EXISTING 22" HIGH SIGN TO BE RELOCATED AS SHOWN ON SHEET 4.

NOTE:
 SPRINKLERS AND ASSOCIATED
 FIXTURES TO BE ABANDONED
 AND/OR REMOVED BY N.D.O.T.
 UNLESS OTHERWISE SPECIFIED IN
 THESE CONTRACT DRAWINGS.

L:\DEPOT\DESIGN\TEK\107-V2639-01 Thu Sep 25 15:13:17 1997 AND/INT/CKM

DATE 9/25/97	REVISIONS REMOVE SIGN INSTEAD OF RELOCATE IT	W.A. # W6827	DESIGN BY ESM	
SCALE (H) 1"=20'	SCALE (V) N/A	DATE MARCH 3, 1997	PROJECT VALLEY VIEW BOULEVARD SAHARA AVENUE FACILITIES RELOCATION PLANS	
ENGINEERING DESIGN SECTION CITY ENGINEER: DENNIS ANDERSON, P.E. PROJECT MANAGER: THERESA HARRAHAN, P.E.				
DEPARTMENT OF PUBLIC WORKS EXISTING FIXTURES AND APPURTENANCES				
DRAWING NO. 107-V2639				3 4

Revised 4/6

