


NOTE: ALL CONSTRUCTION SHALL CONFORM TO THE LATEST SPECIFICATIONS AND DRAWINGS FOR PUBLIC WORKS CONSTRUCTION FOR THE CITY OF LAS VEGAS.

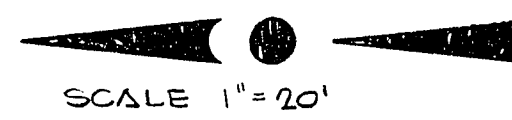

0+00 INTERSECTION
BEGIN CONSTRUCTION

0+58.44
PC BC

0+94
END CONSTRUCTION
PER STD. DNG. 340.42

1+77.00
END CONSTRUCTION
PER STD. DNG. 340.42
1+99.97
ST. L&T
2+00.97
END CONSTRUCTION
BACK OF CURB
2+00.07
END CONSTRUCTION
CENTERLINE






MINI-WAREHOUSE SYSTEMS BLDG.

0+00 INTERSECTION
BEGIN CONSTRUCTION


0+58.44
PC BC
0+94
END CONSTRUCTION
PER STD. DNG. 340.42
1+99.97
ST. L&T
2+00.97
END CONSTRUCTION
BACK OF CURB
2+00.07
END CONSTRUCTION
CENTERLINE

1+05
END CONSTRUCTION
PER STD. DNG. 340.42

1+41.95
END CONSTRUCTION
BACK-OF-CURB
1+40.03
END CONSTRUCTION
CENTERLINE

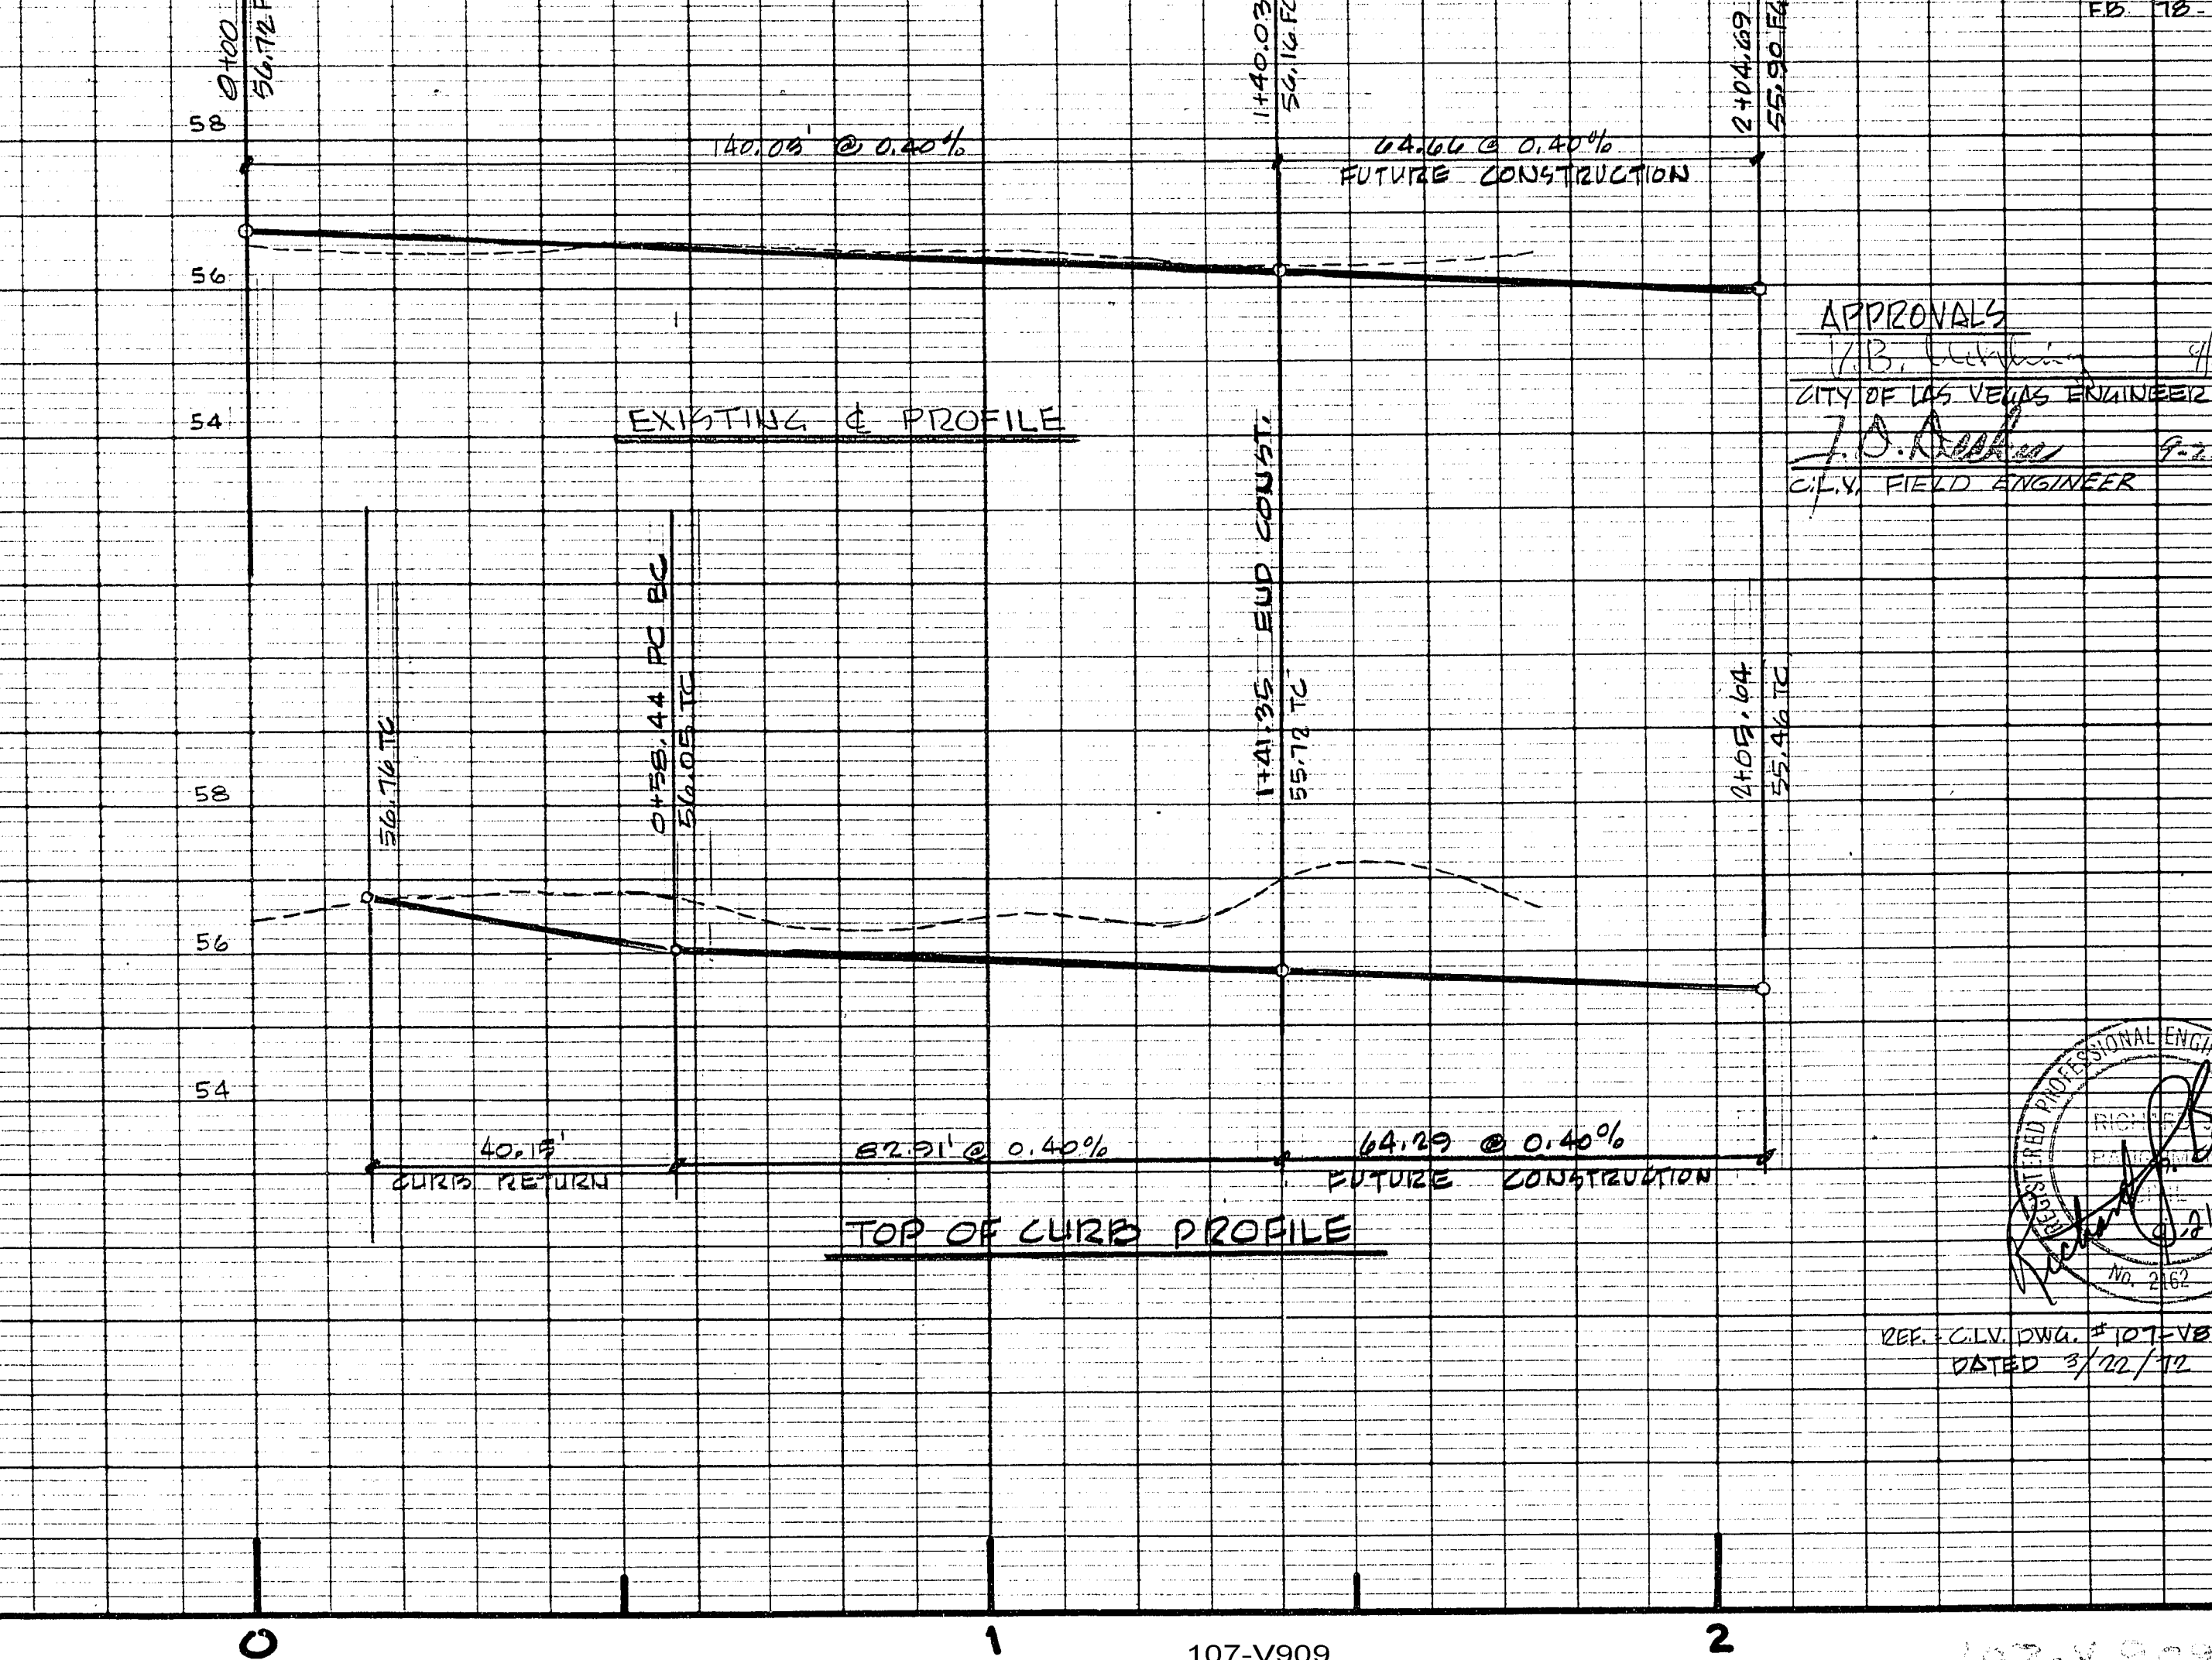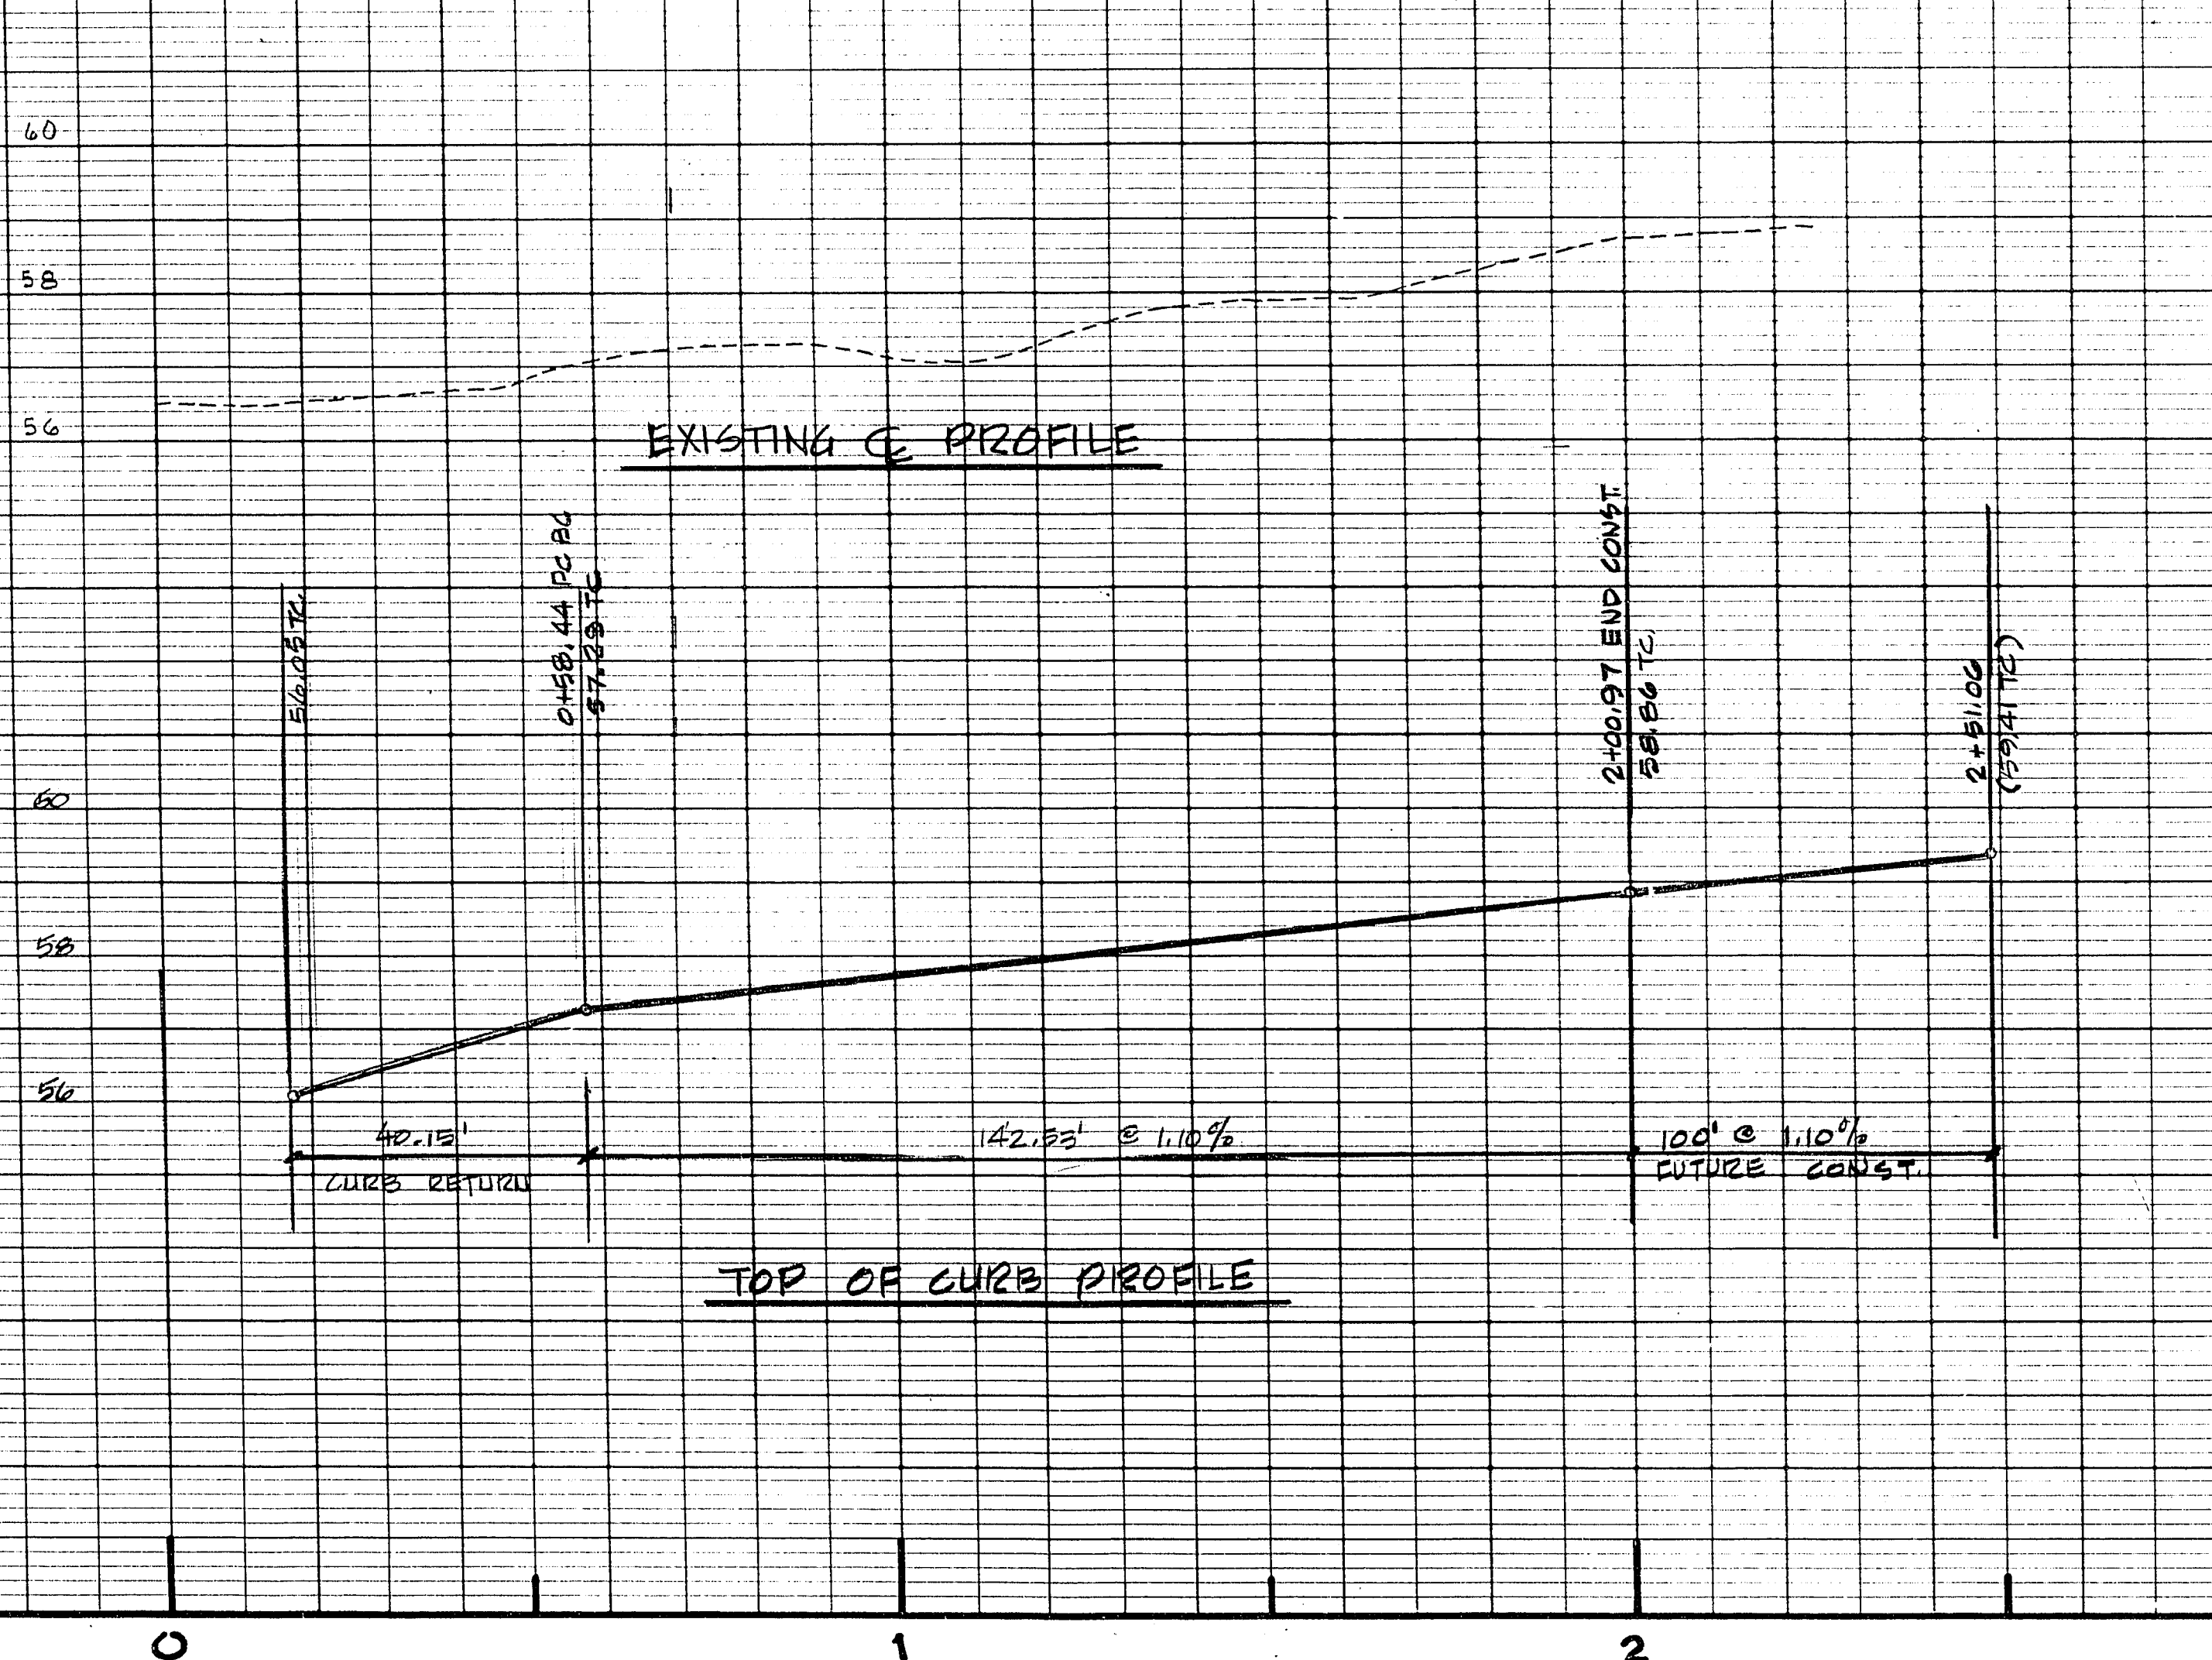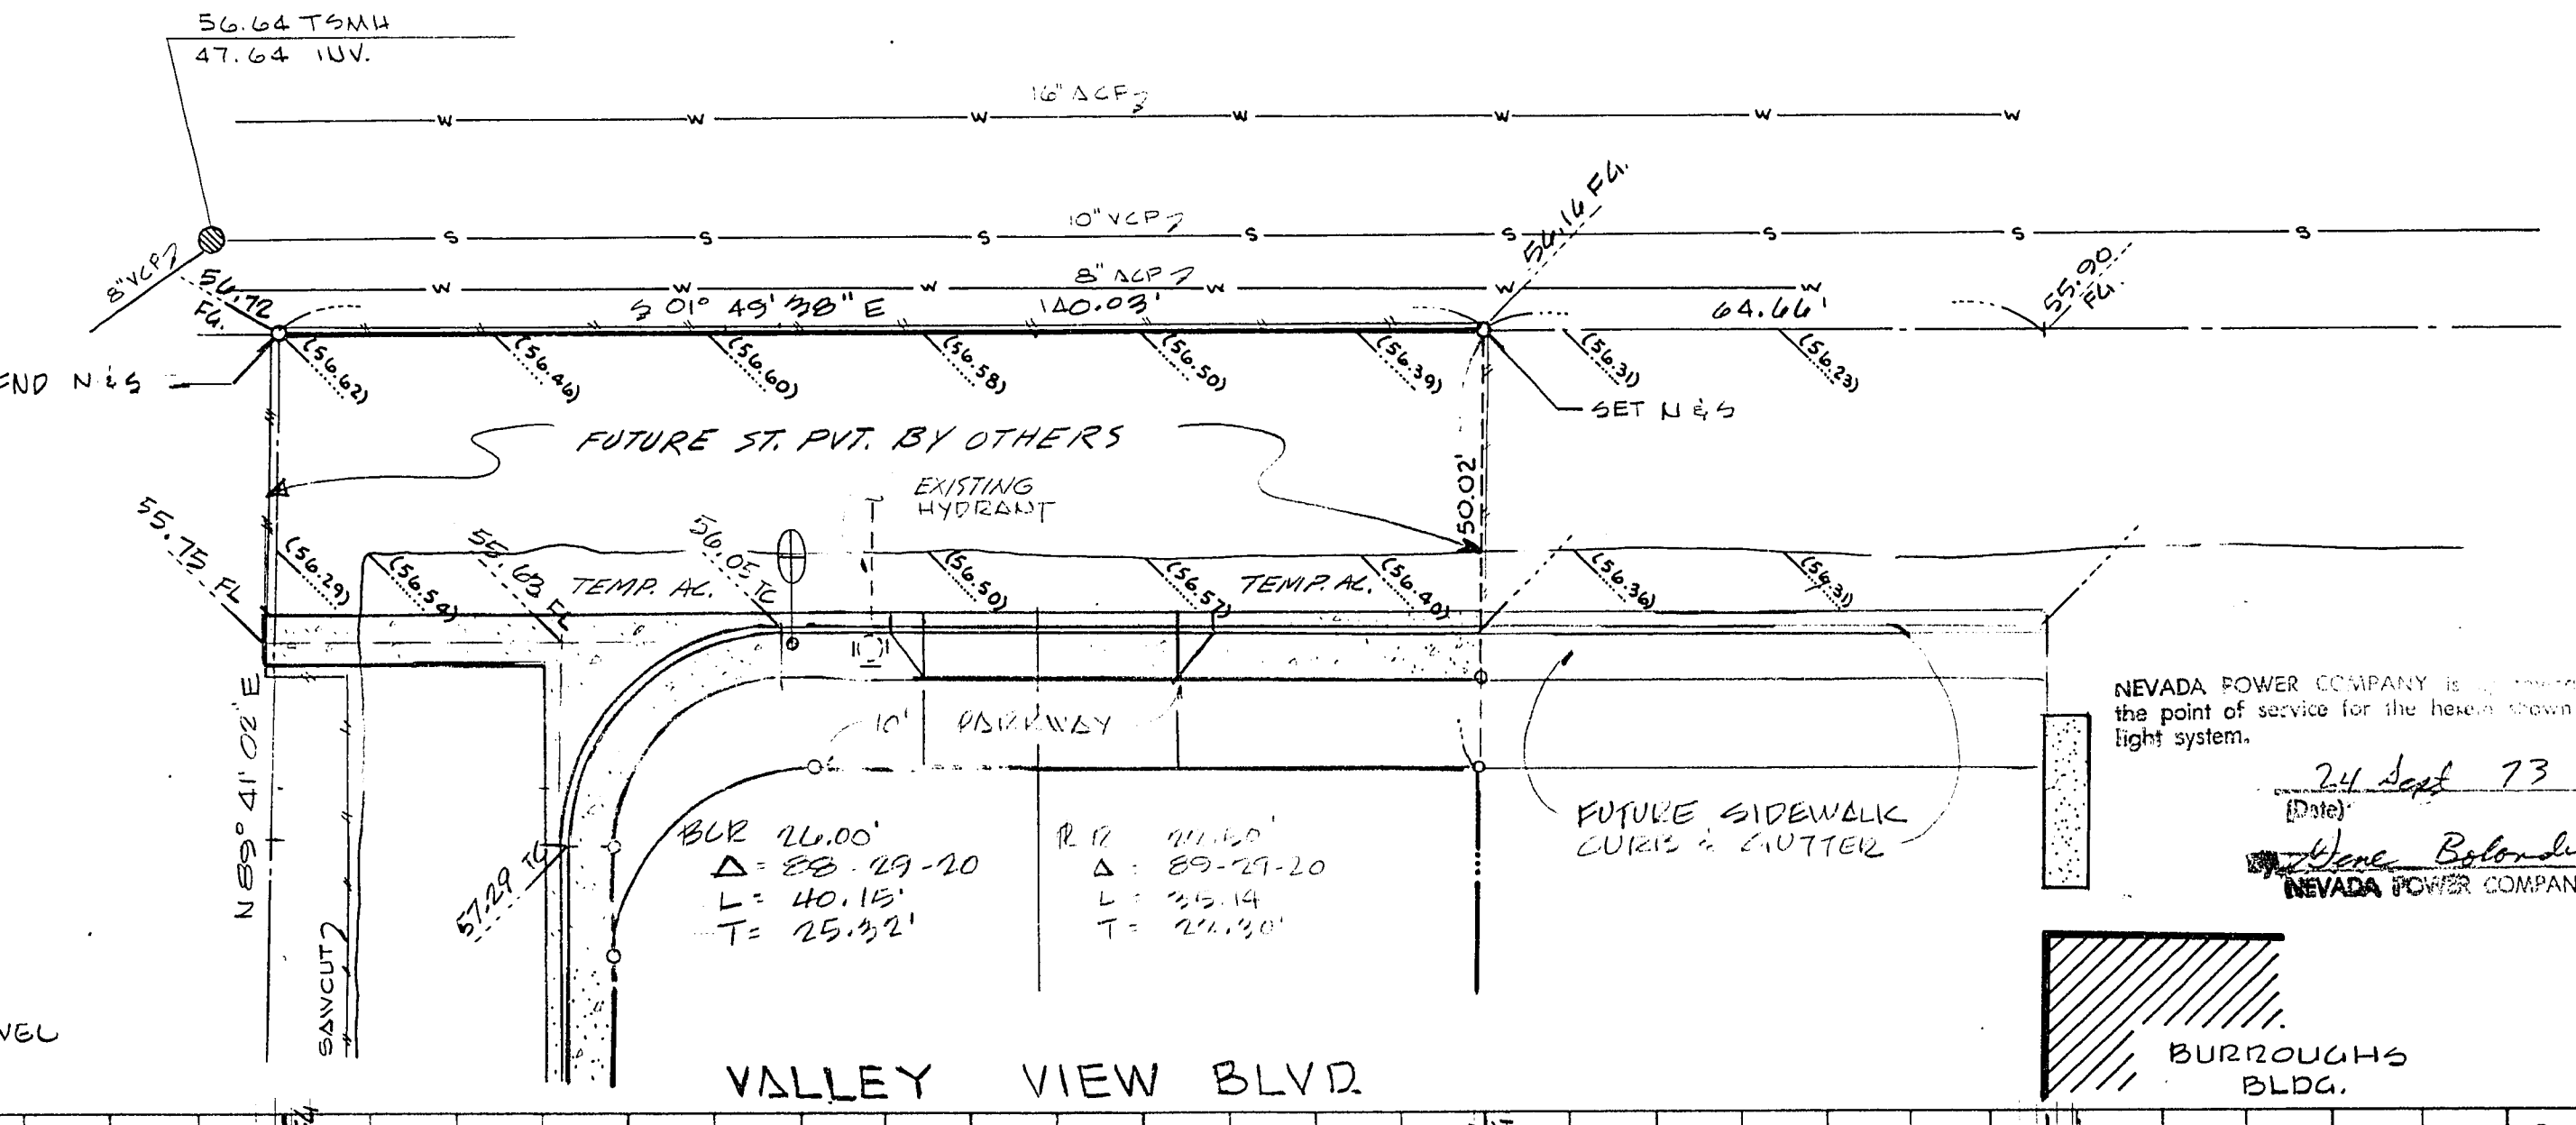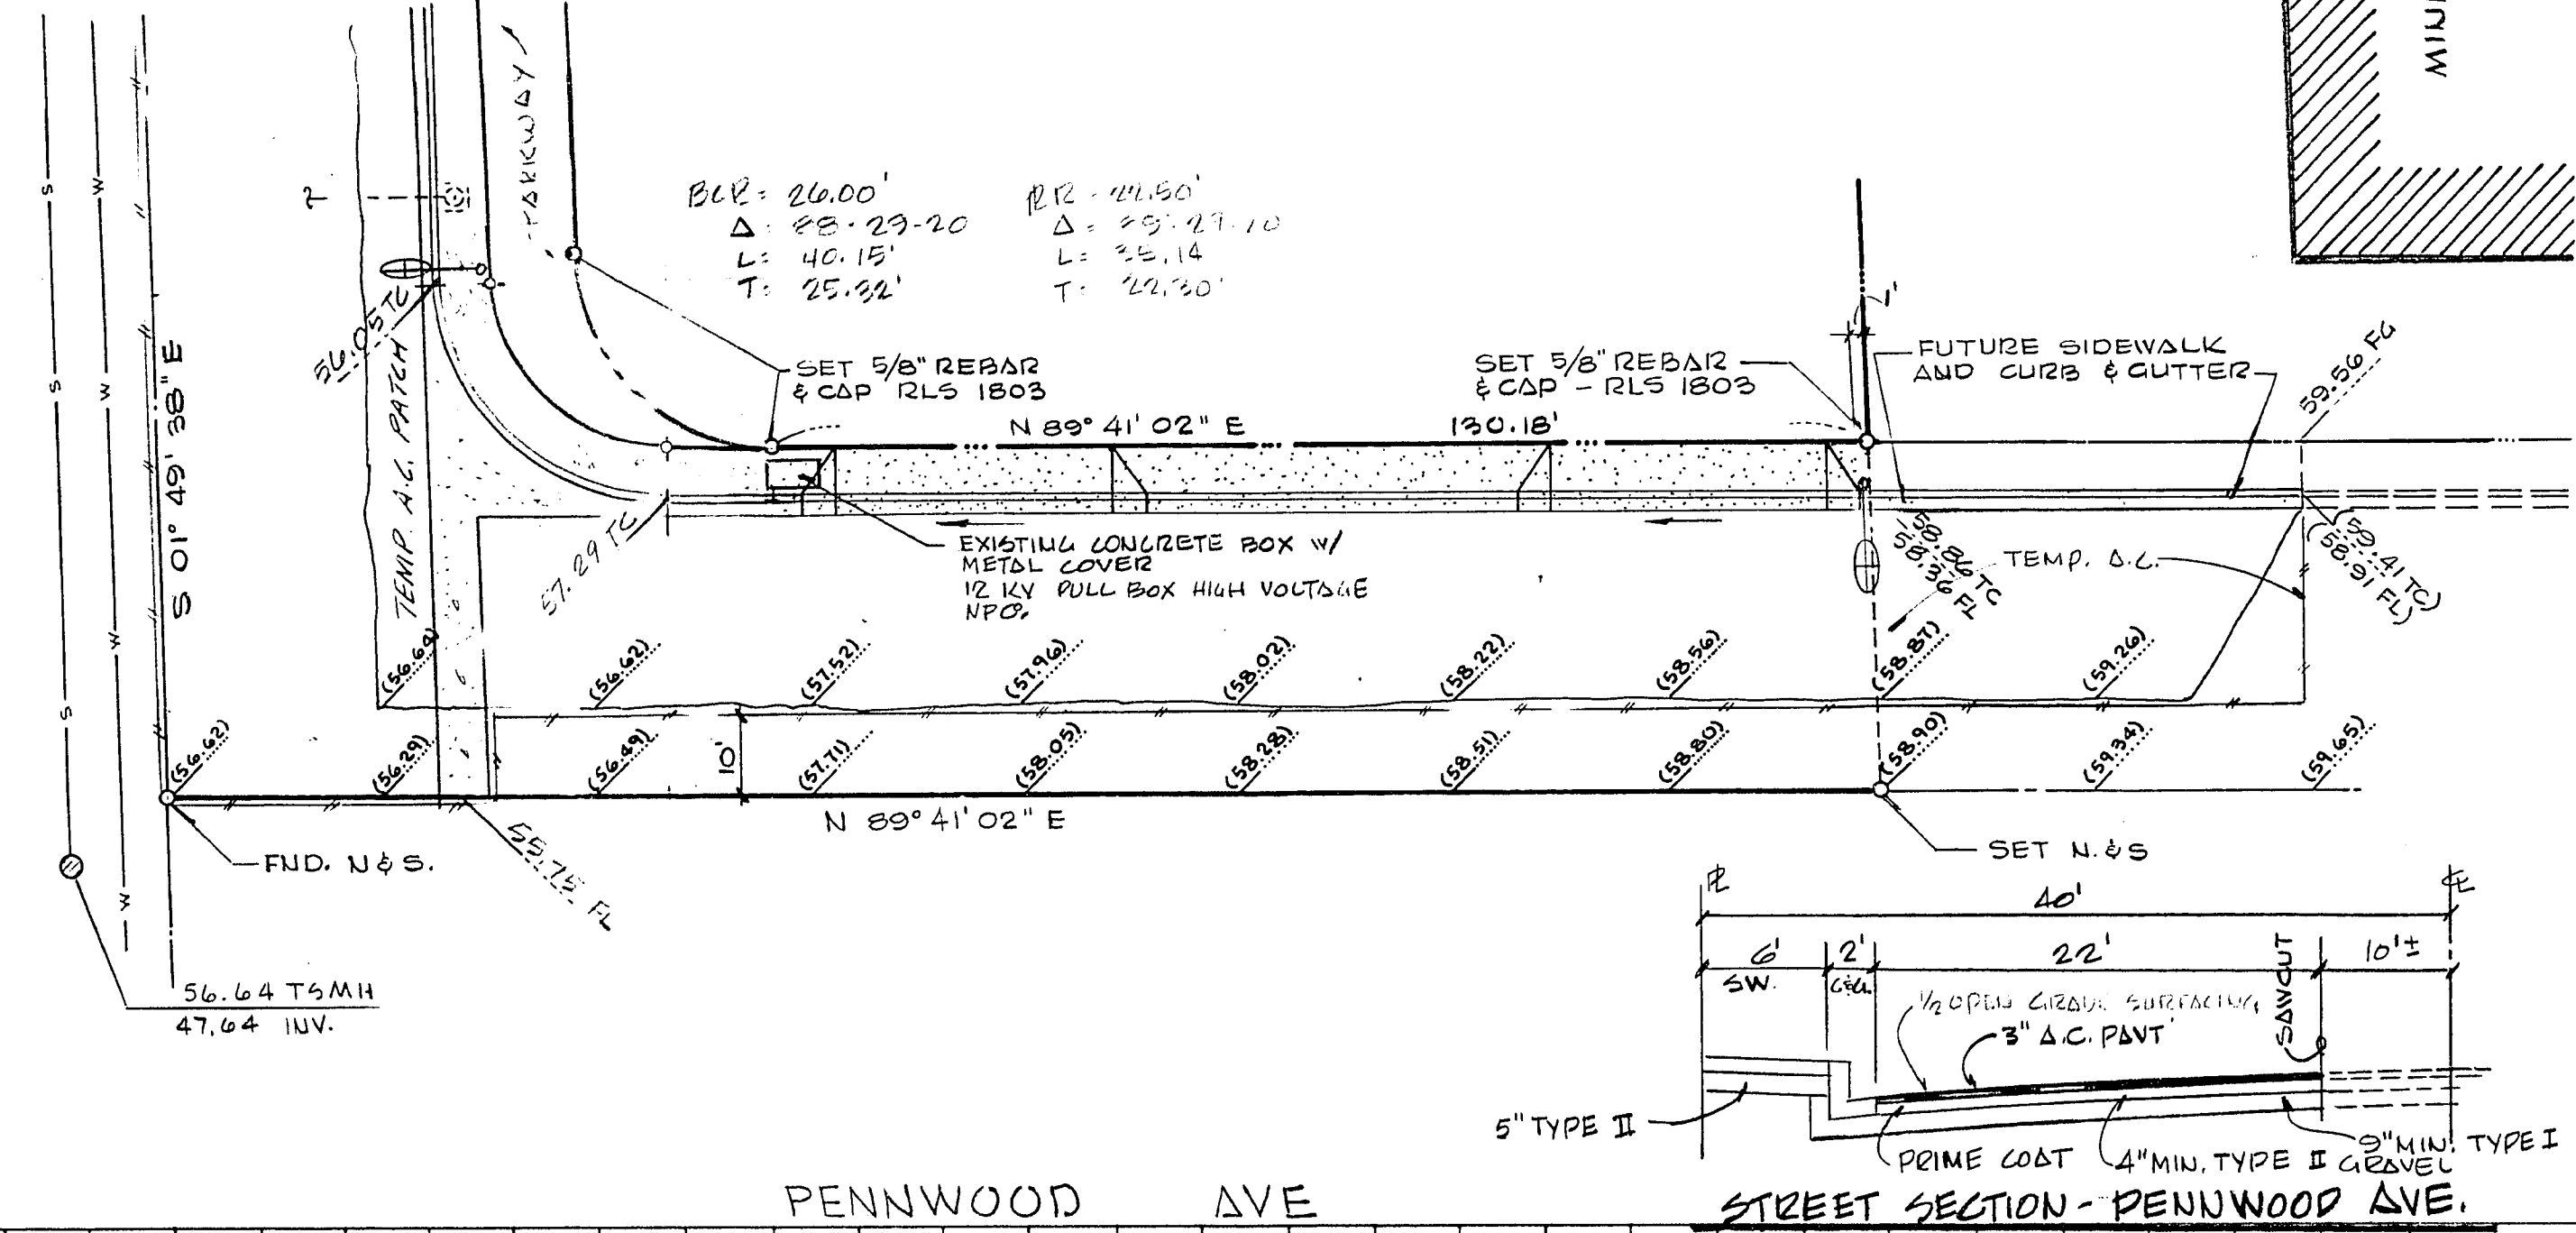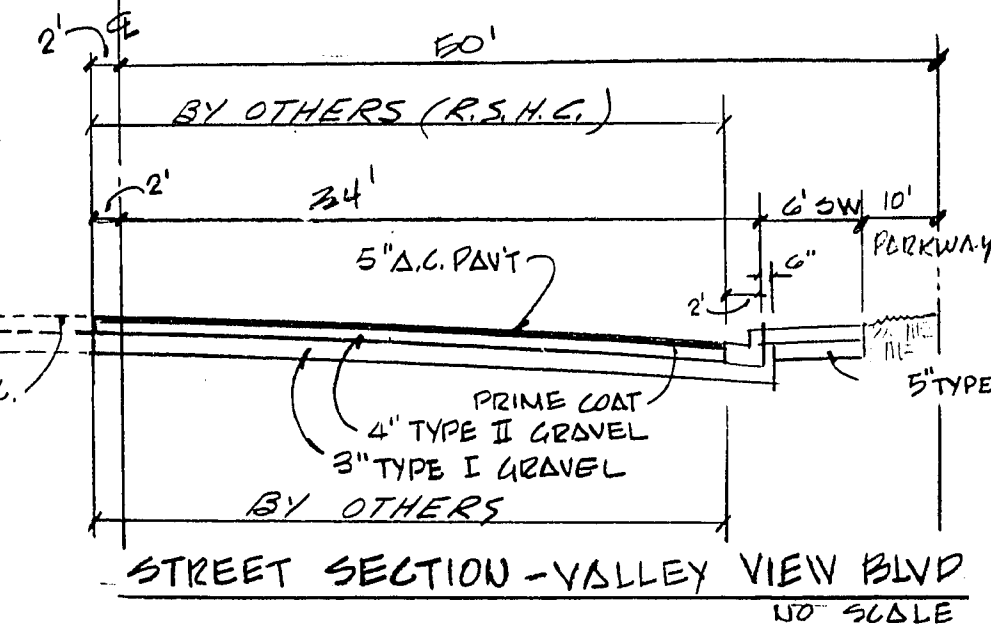

APPROVALS
J.B. [Signature] 9/25/73
CITY OF LAS VEGAS ENGINEER DATE
J.D. [Signature] 9/25/73
C.V. FIELD ENGINEER DATE

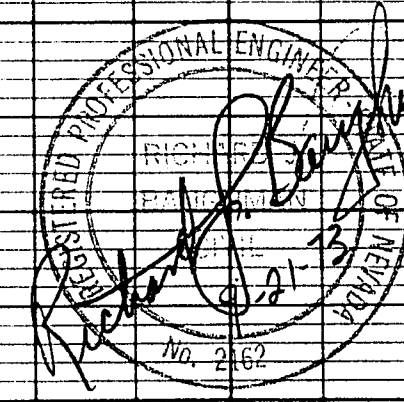

REF. CIV. DNG. 107-V909
DATED 3/22/74

DATE 9-6-73 DESIGN 12 J.B. DRAWN 12 P.R. CHECK 12 J.B. SCALE 1"=20'	REVISIONS DATE NO.	PREPARED FOR: CLIFFORD MILLER INC. 1501 INDUSTRIAL ROAD LAS VEGAS, NEVADA 89102 702 382-4726
BAUGHMAN, HAUGHT & TURNER CIVIL ENGINEERS MINING ENGINEERS LAND SURVEYORS 2325 WEST CHARLSTON BOULEVARD LAS VEGAS, NEVADA 89102 702 470-8771		
OFF SITE STREET IMPROVEMENT DESIGN BEING IN SECTION 7, TOWNSHIP 21 SOUTH, RANGE 41 EAST, MDB & N. CITY OF LAS VEGAS VALLEY VIEW BLVD. & PENNWOOD AVENUE. SHEET 3 OF 3 PROJ. NO. 107-V909		

