



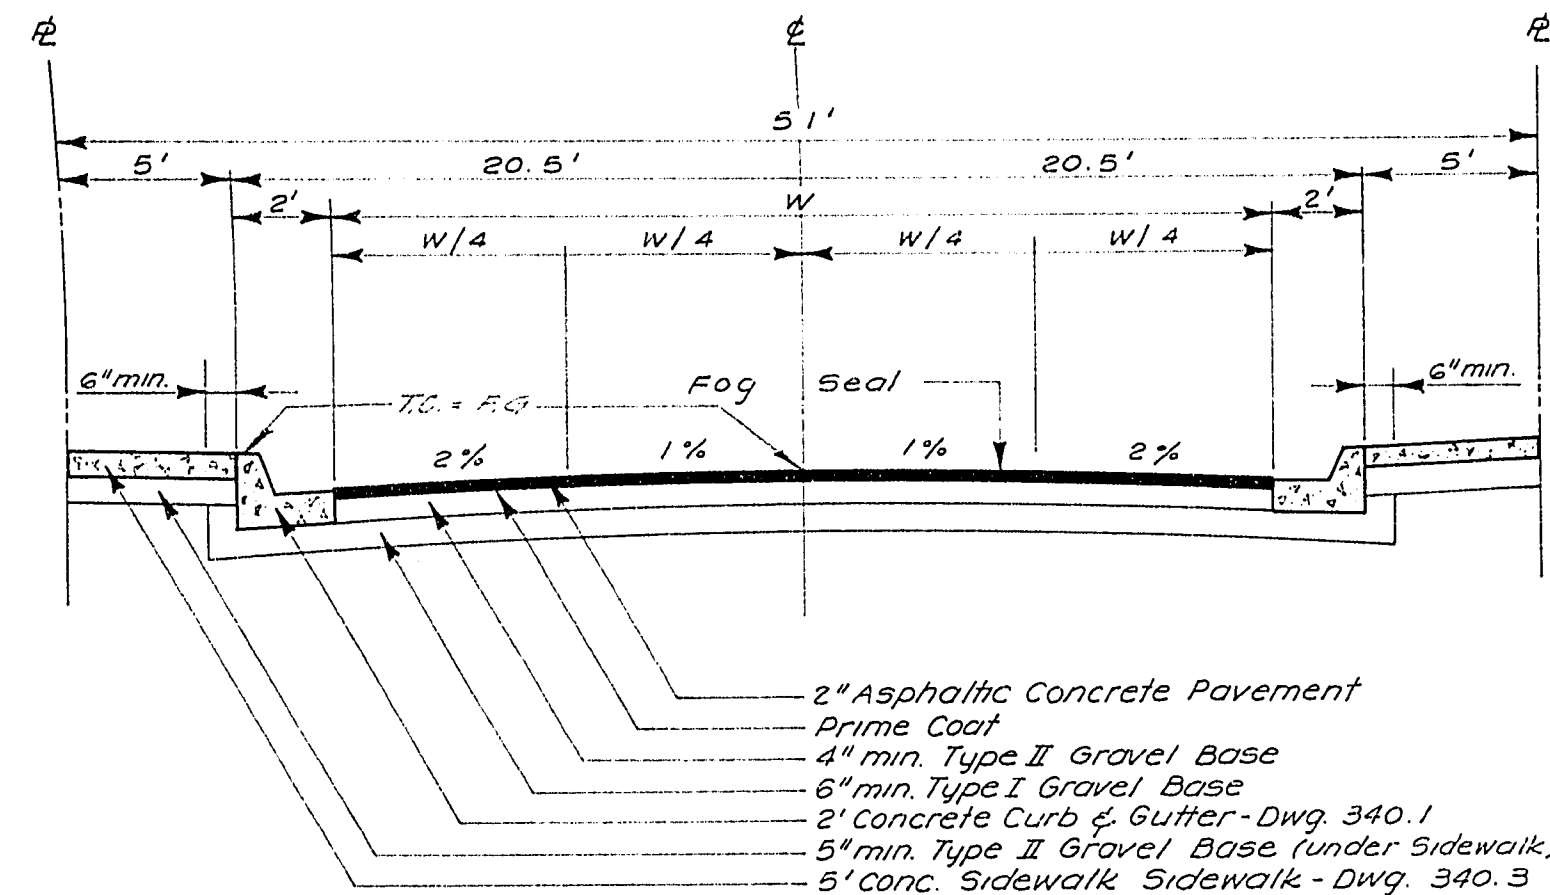

51' TYP. STREET SECTION


no Scale

MEADOW VALLEY DRIVE	Sta. 0+00	to 3+64.52
MEADOW VALLEY LANE	Sta. 0+00	to 8+12.31
RED RIVER DRIVE	Sta. 0+00	to 2+35.66
RIVER VALLEY STREET	Sta. 0+00	to 5+43.63
BLUE RIVER DRIVE	Sta. 0+00	to 3+72.98
GRASS VALLEY PLACE	Sta. 0+00	to 2+18.53
GRASS COURT	Sta. 0+00	to 1+40.80

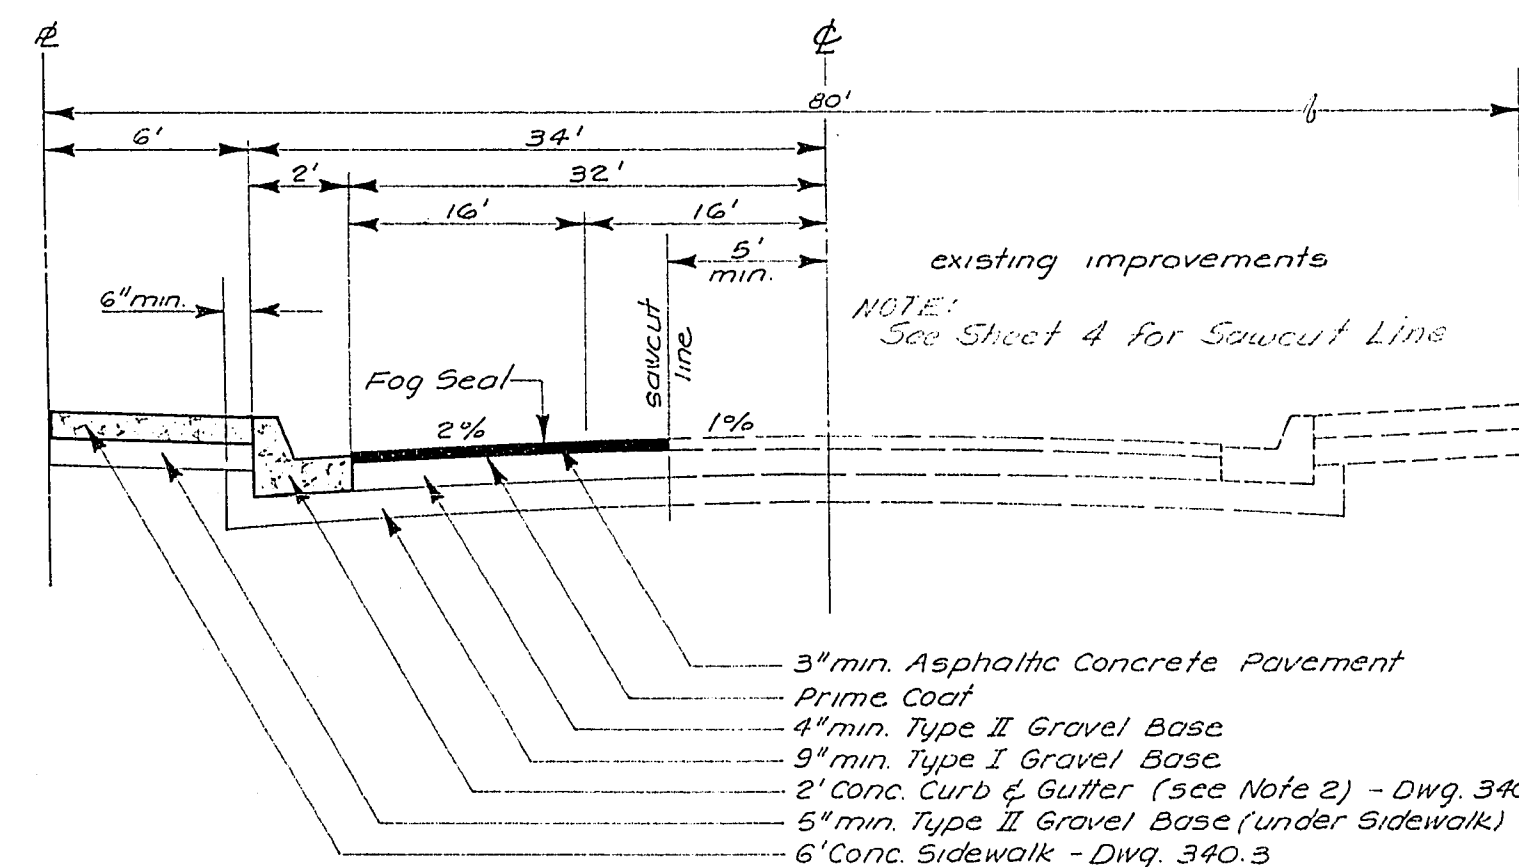

40' HALF STREET SECTION

ALTA DRIVE Sta. 1+30.25 to 11+93.98

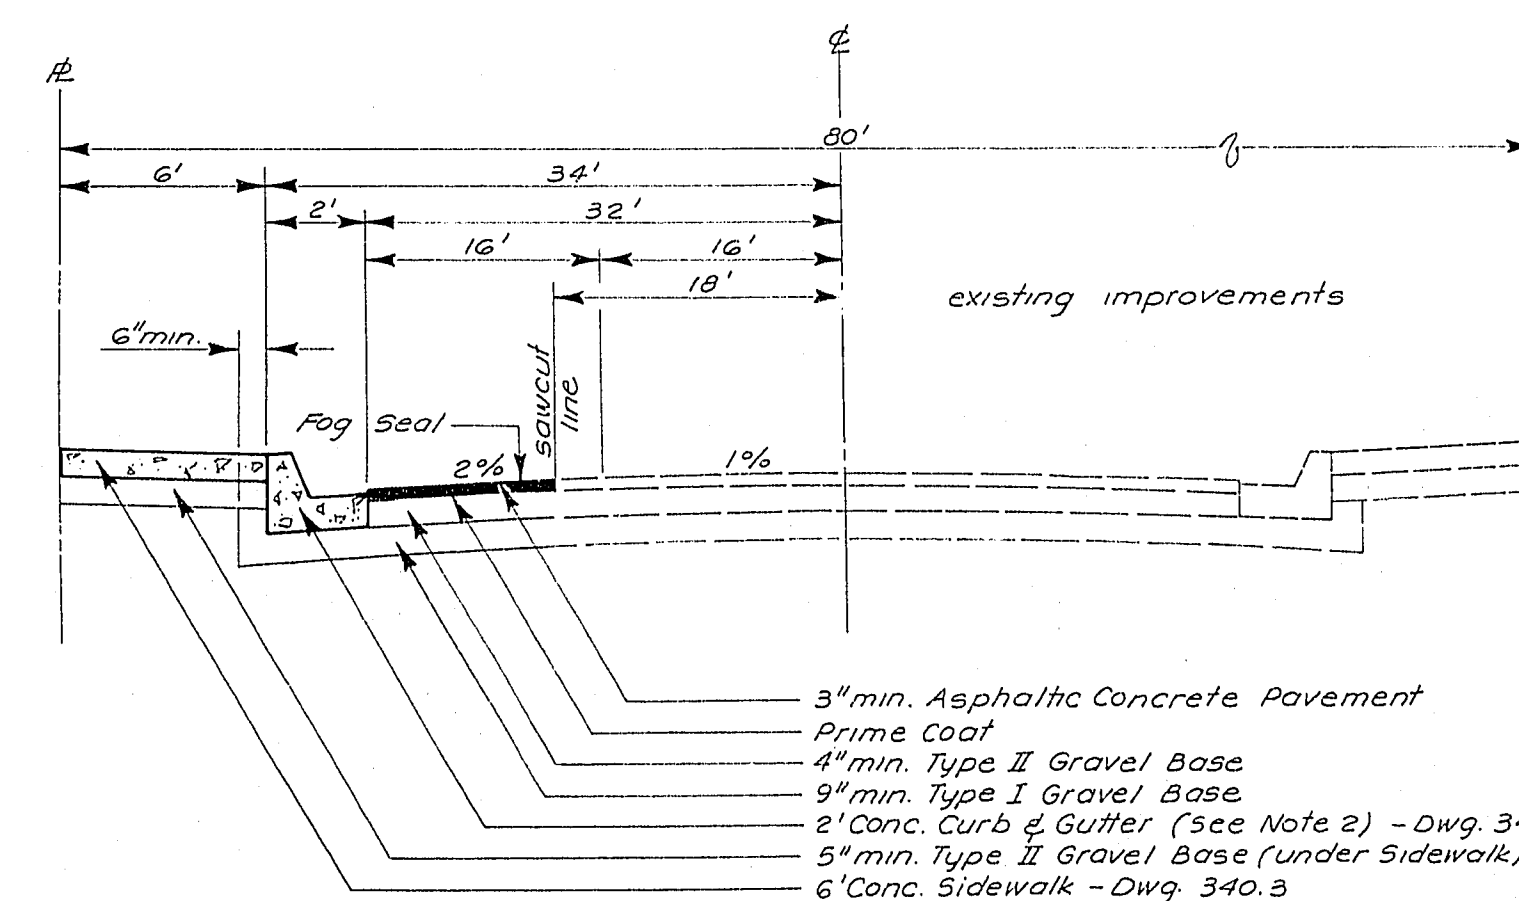


40' HALF STREET SECTION

VALLEY VIEW BOULEVARD Sta. 2+40.73 to 6+62.68


Notes:

1. A.C. Pavement to be 1/2" above Lip of Gutter after Compaction.
2. Subgrade for Type I under Curb & Gutter and under A.C. to be continuous.
3. The maximum Grade Break occurring in the Cross Section shall be 2% and shall fall between Driving Lanes or between a Driving Lane and a Parking Lane.

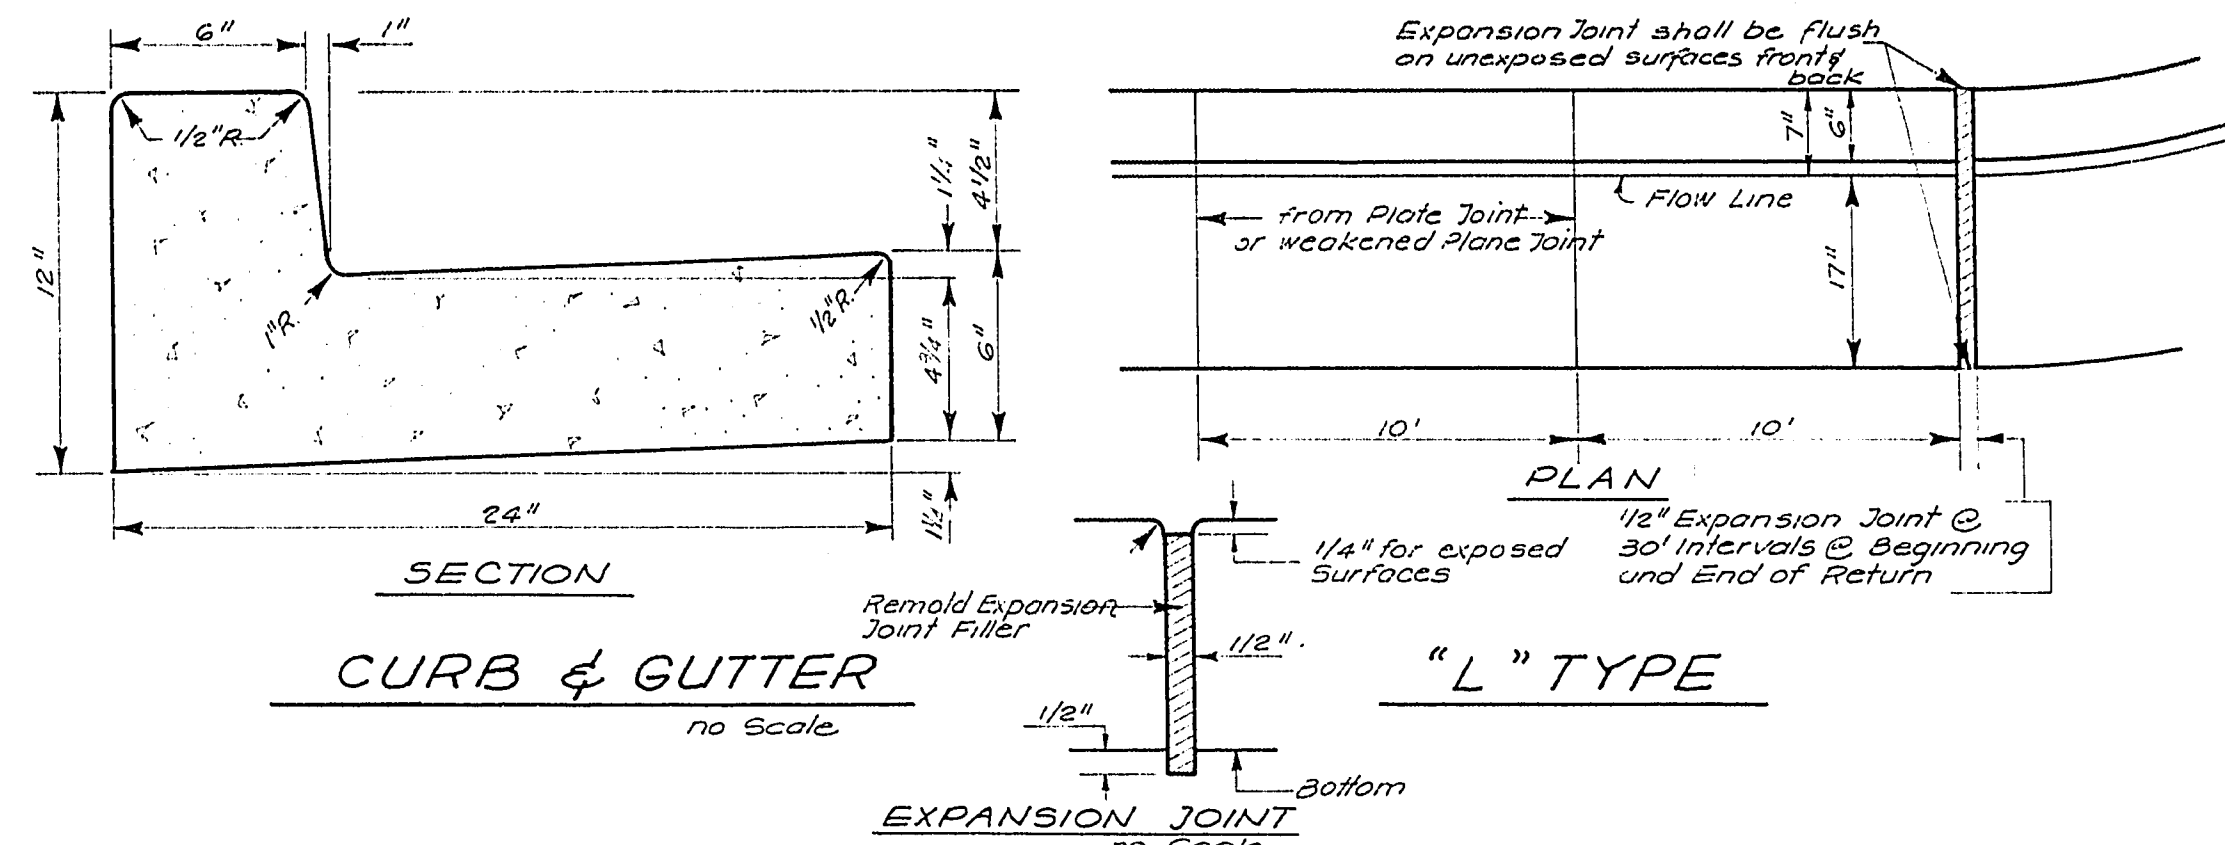


CURB & GUTTER

"L" TYPE

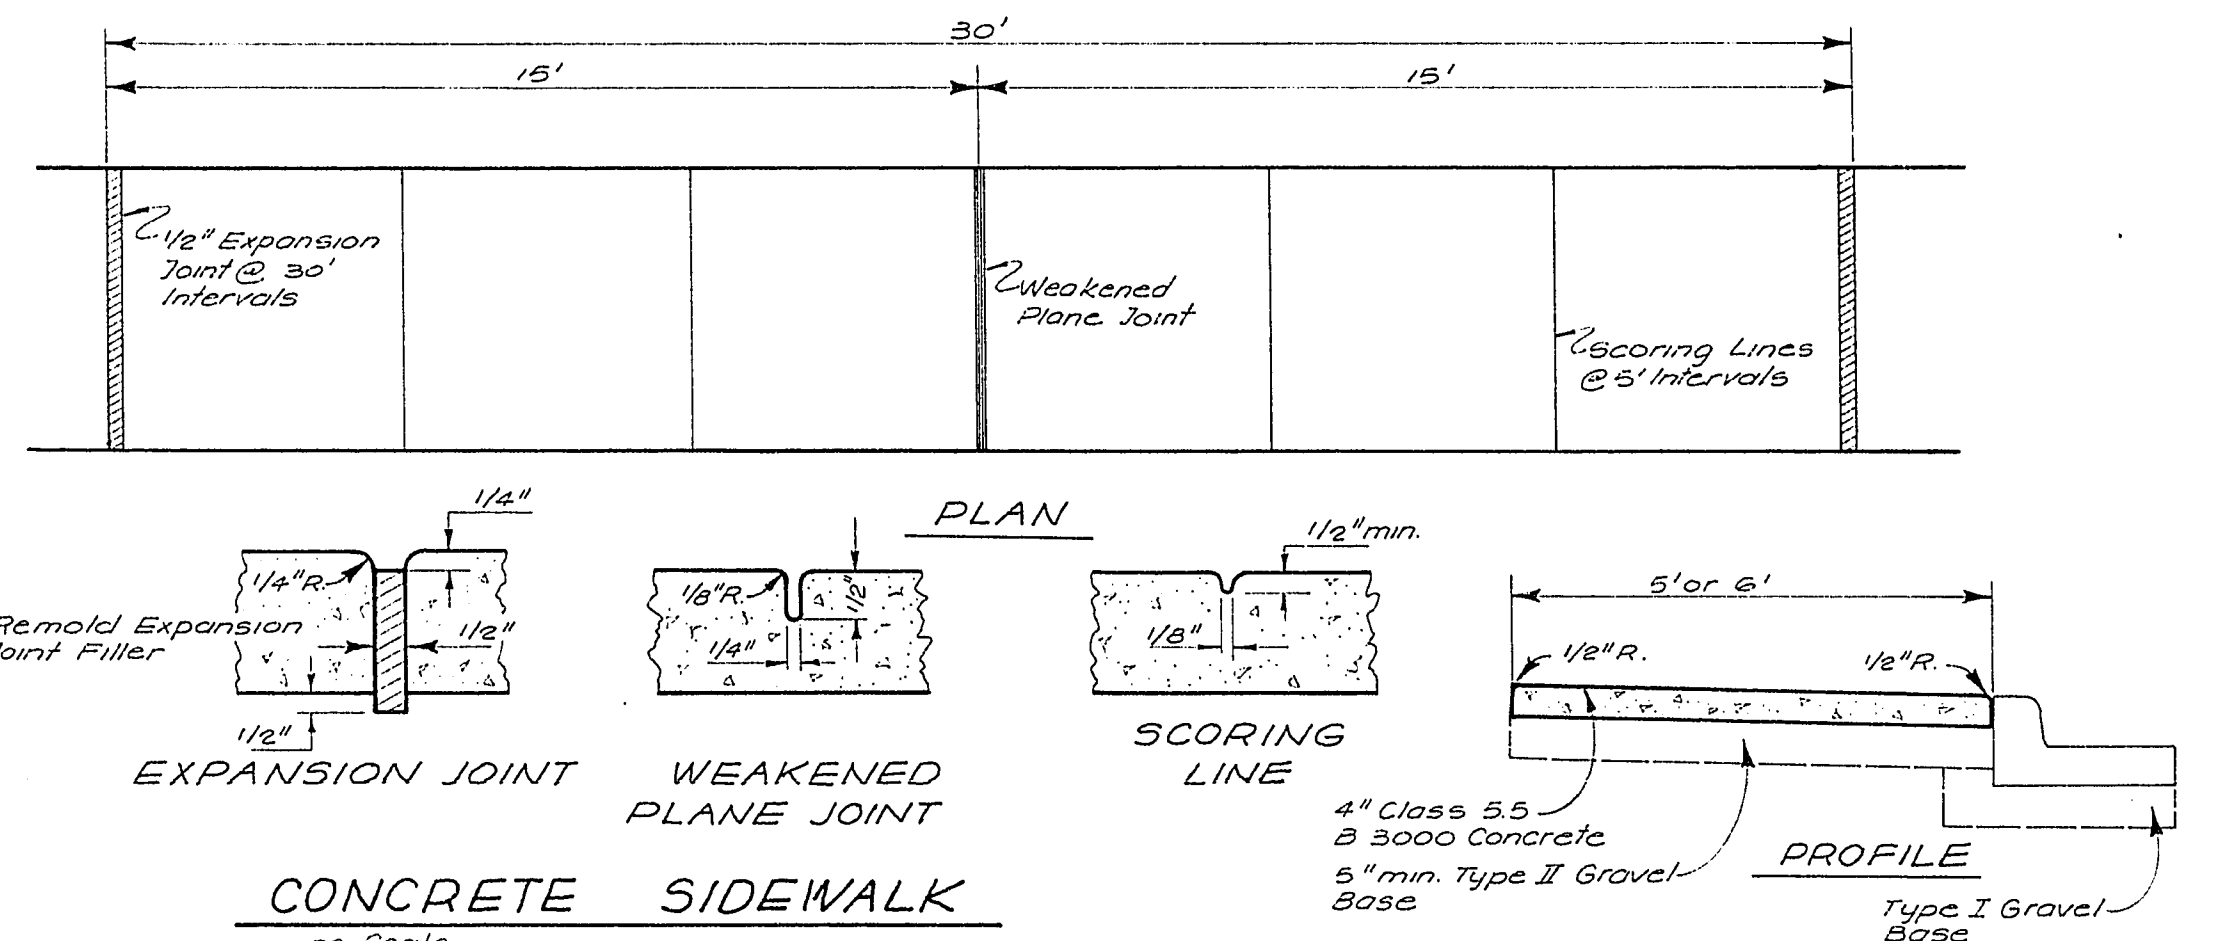


CONCRETE SIDEWALK

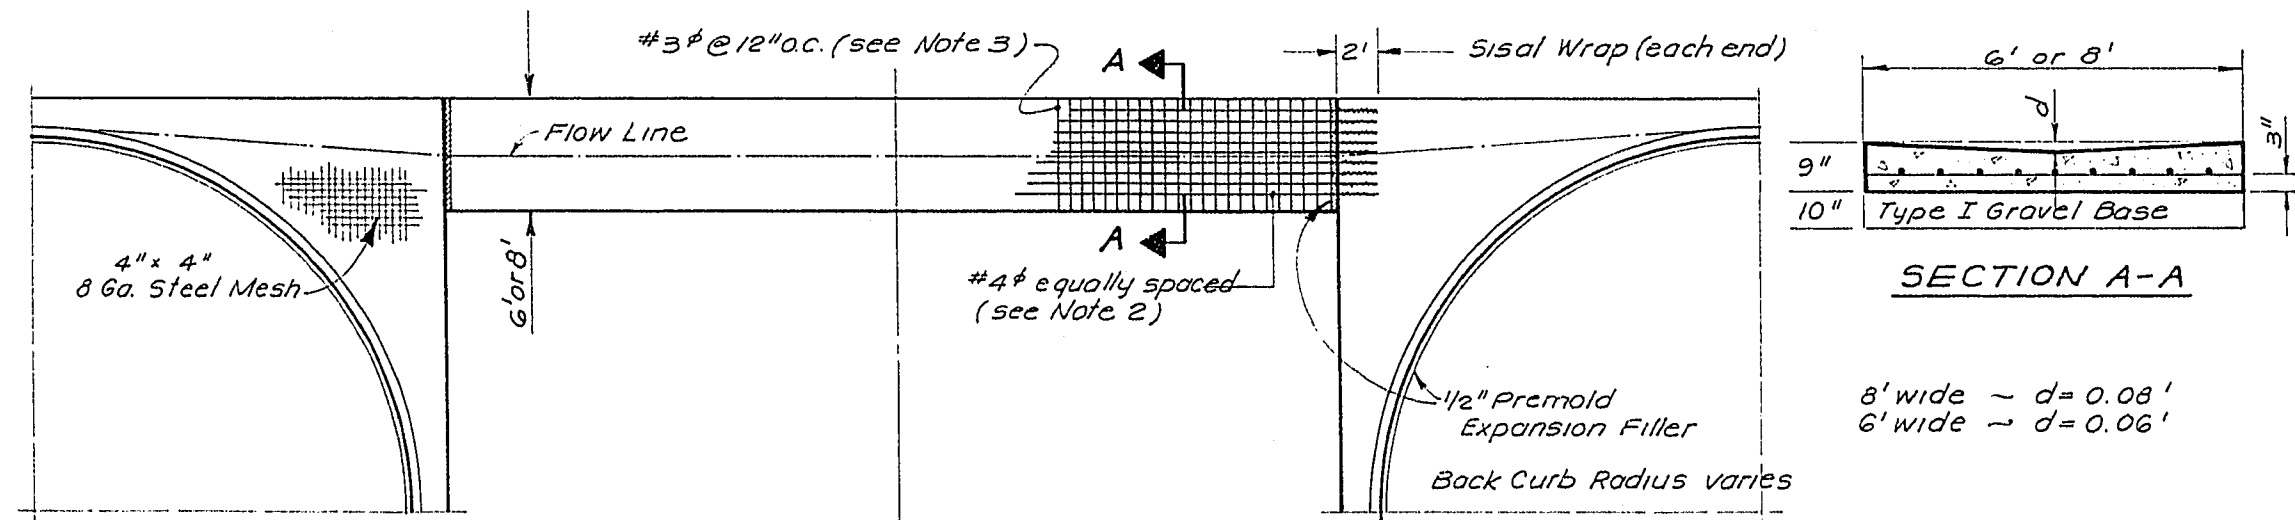

VALLEY GUTTER


- Notes:
1. Concrete to be 5.5 B 3000 Concrete
 2. Longitudinal Reinforcing Bars: place 5-#4 Bars in 8' Valley Gutters
 3. Transverse Reinforcing Bars: place 3-#4 Bars @ 12' o.c.
 4. Steel Mesh discontinues @ Expansion Joint

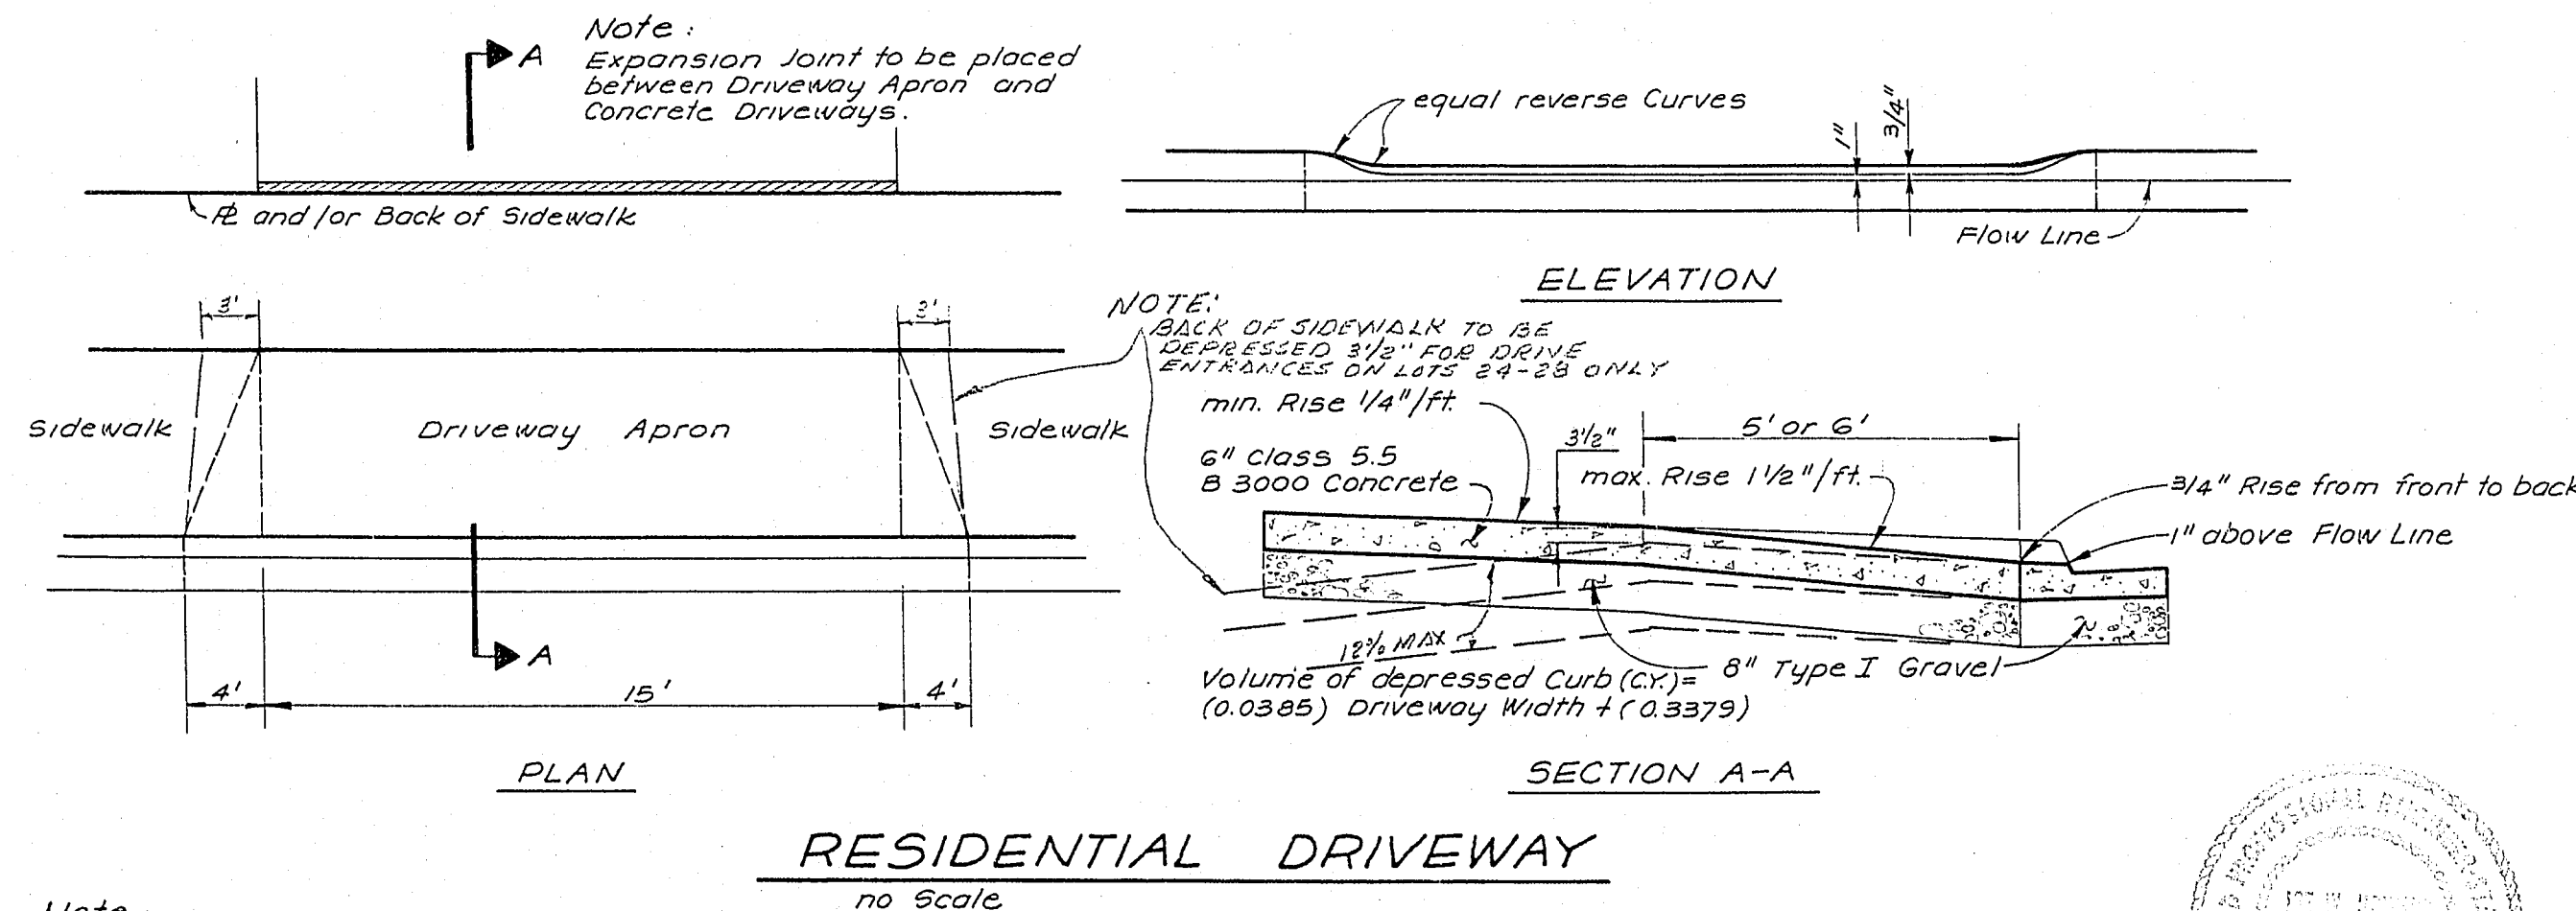


RESIDENTIAL DRIVEWAY

Note:

Width of Driveway: 12' min., 18' max.
The Rollover of openings not to exceed 40% of Frontage upon any street.

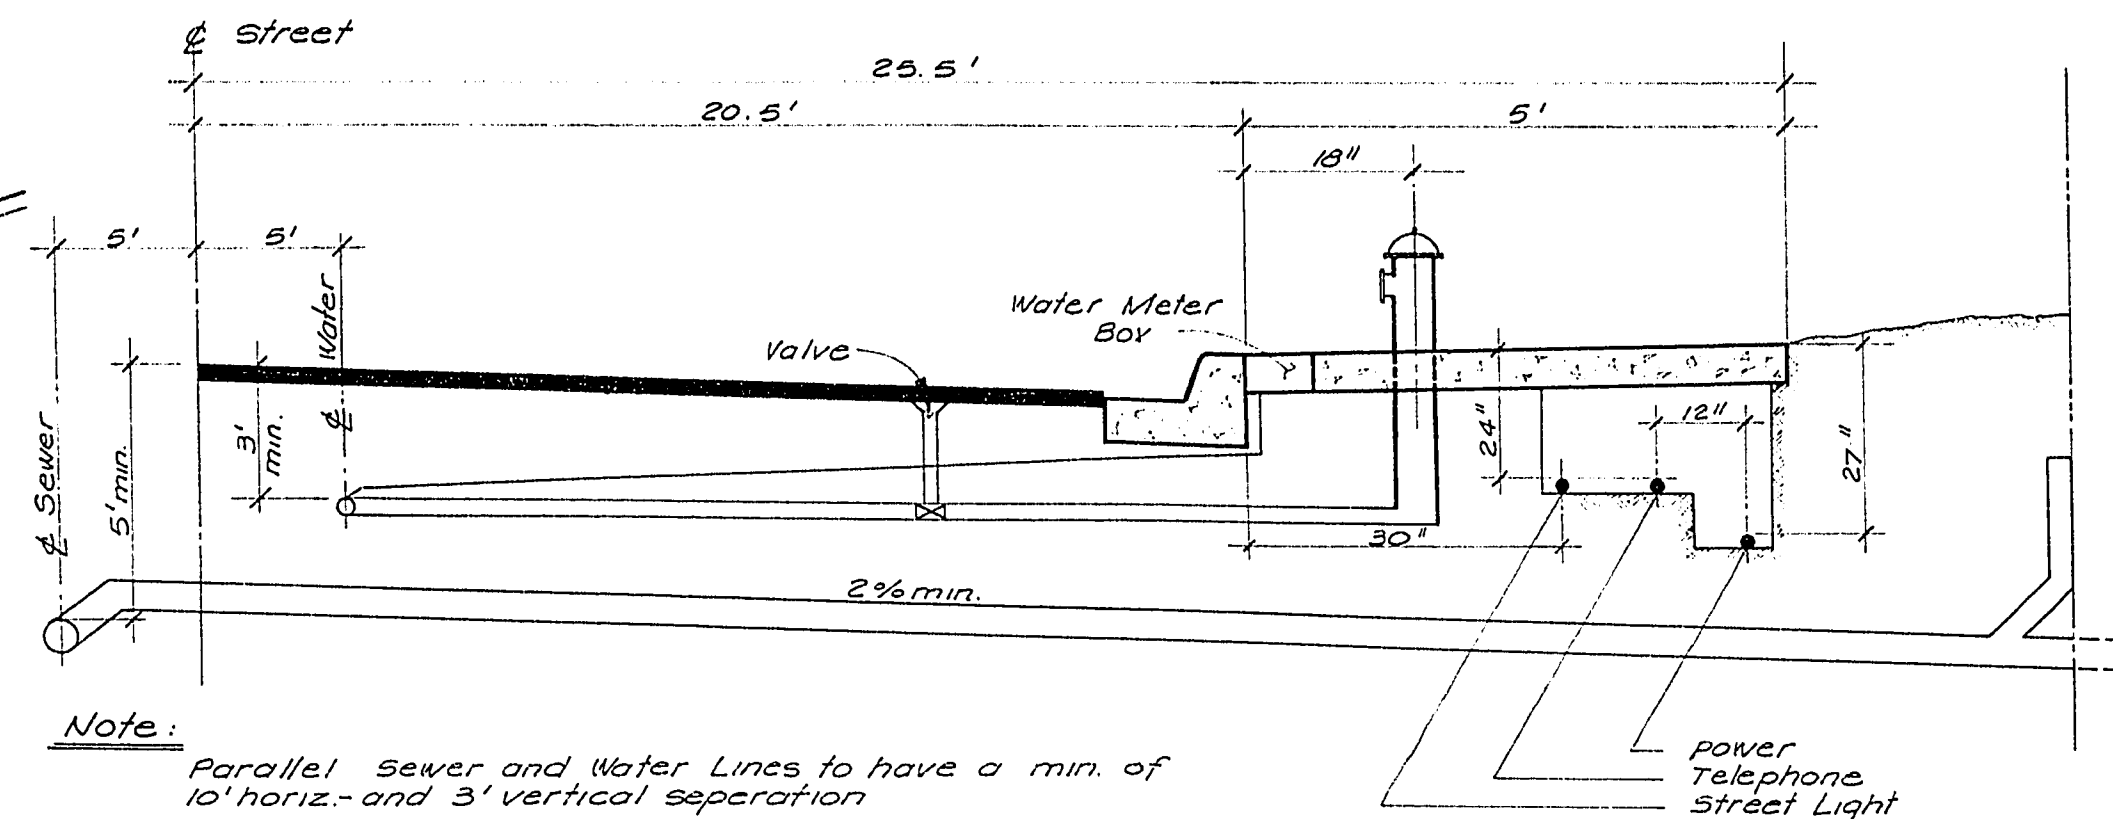


UTILITY LOCATIONS

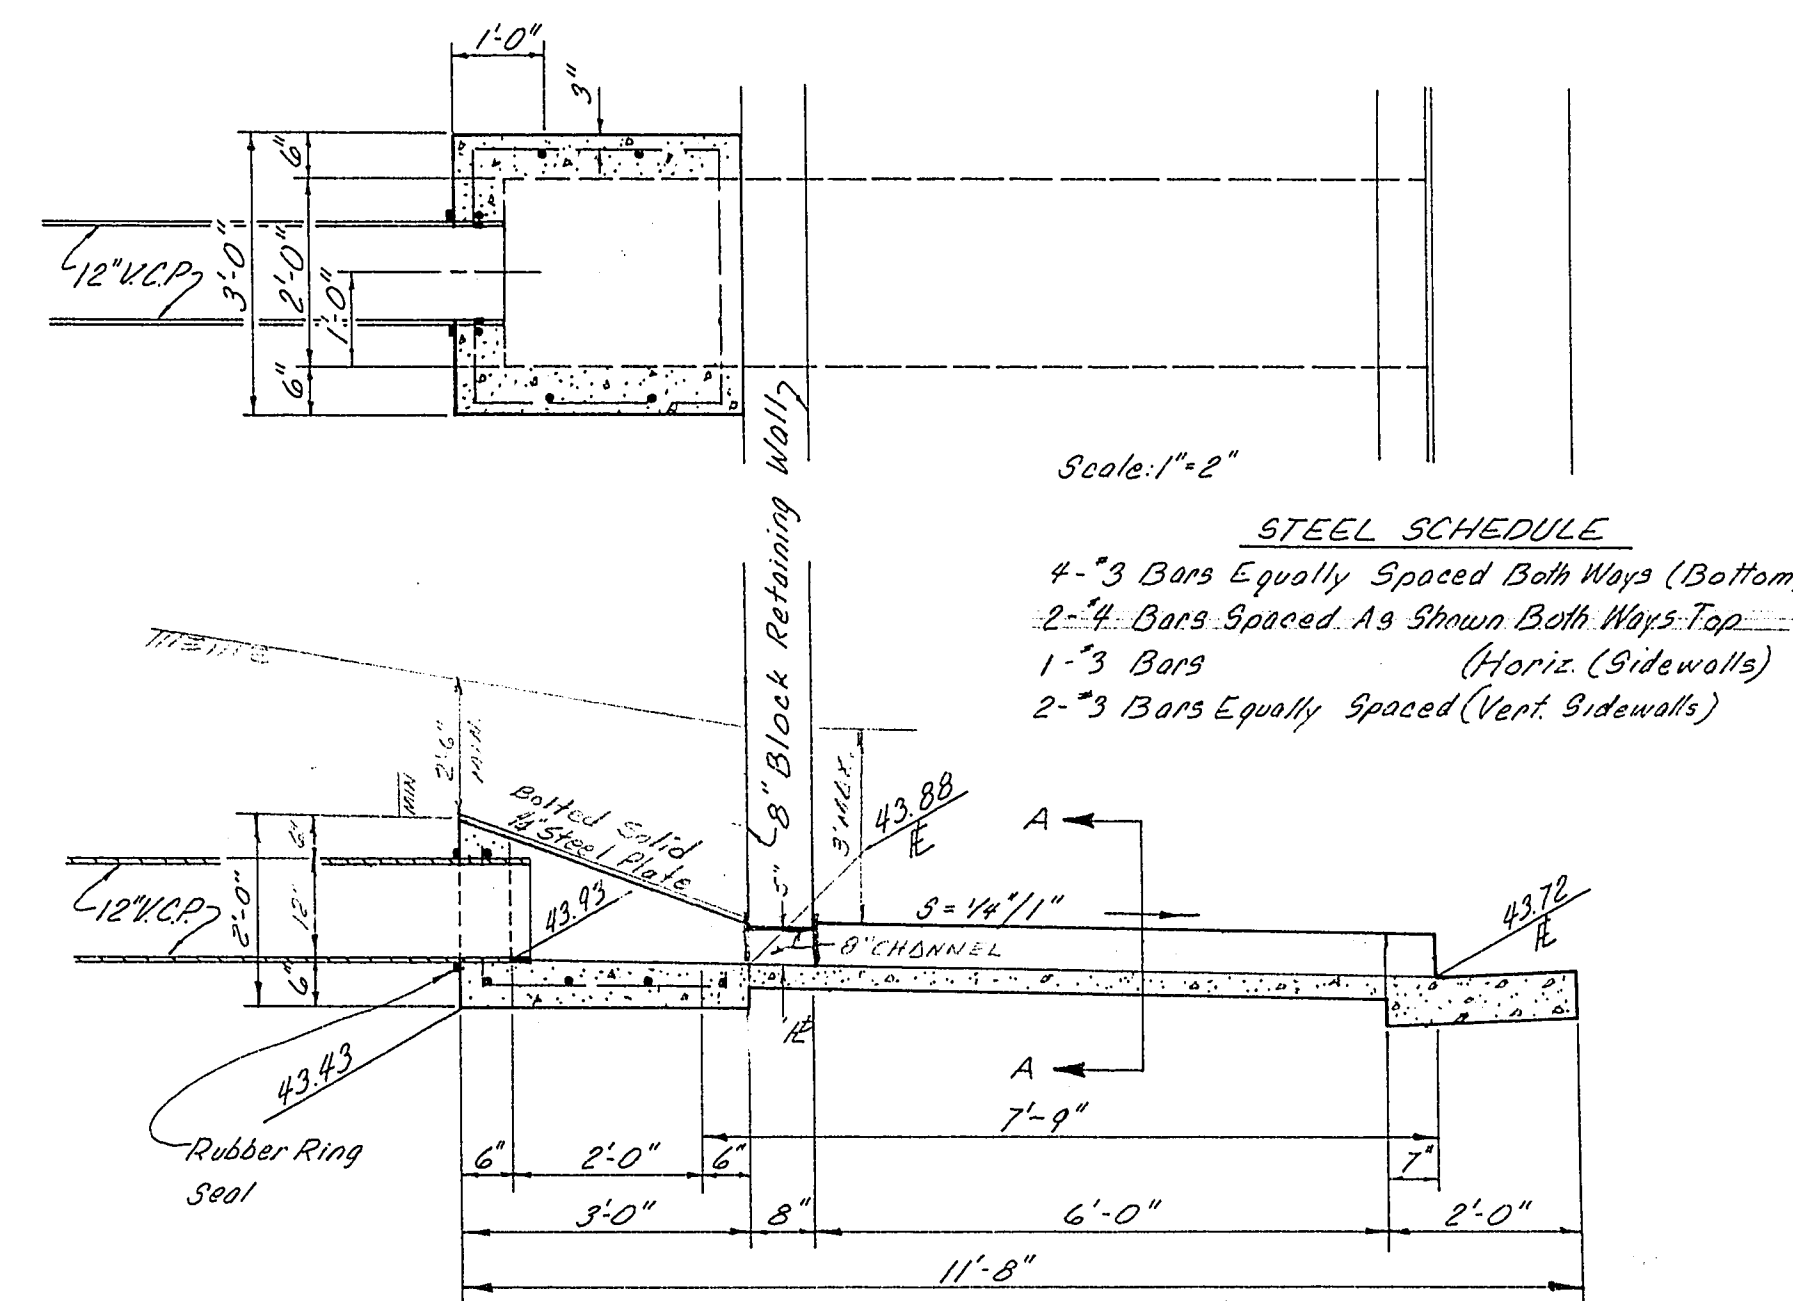

STEEL SCHEDULE

- 4-#3 Bars Equally Spaced Both Ways (Bottom)
2-#4 Bars Spaced As Shown Both Ways Top
1-#3 Bars (Horiz. Sidewalls)
2-#3 Bars Equally Spaced (Vert. Sidewalls)

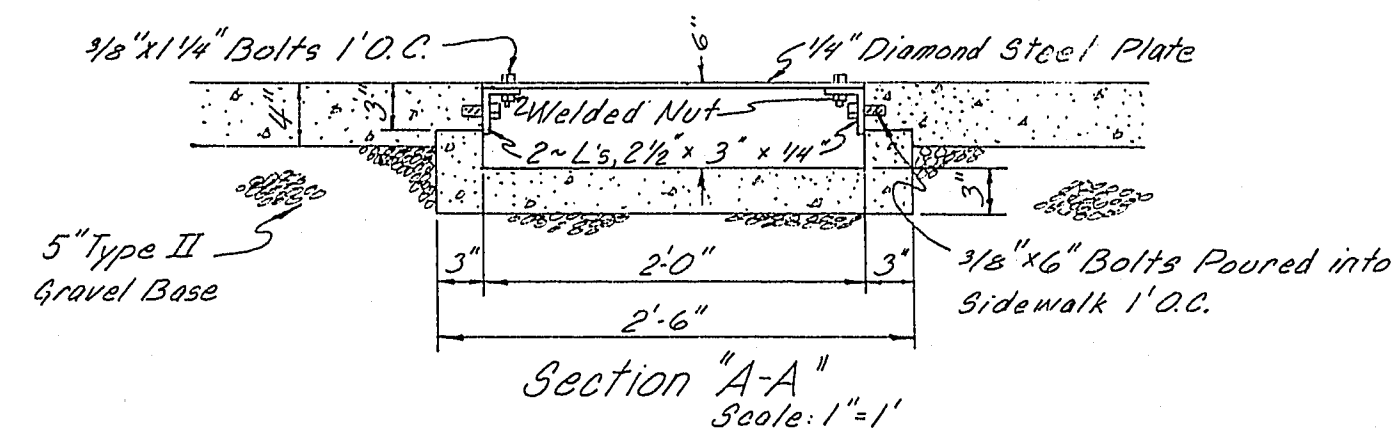

STORM DRAIN DETAIL

APPROVALS:

Las Vegas City Engineer 2-19-74 Date
Las Vegas Field Engineer 2-4-74 Date

REVISIONS			DATE
NO.	DESCRIPTION	DATE	
1	As Shown	3/11/74	7-80
2	As Shown	3/11/74	7-80
DETAIL SHEET
VALLEY WEST, UNIT NO. 2
LAS VEGAS, NEVADA

CONSULTING ENGINEERS/PLANNERS
SPARKS, NEVADA - SEATTLE, WASHINGTON - LAS VEGAS, NEVADA

JOB NO. 273076
DESIGNED V.K.
DRAWN V.K.
COMP. V.K.
CHECKED V.K.
DATE Nov. 1973
SHEET NO. 2
OF 19 SHEETS