
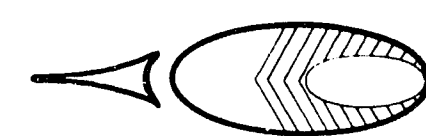


LOCATION MAP

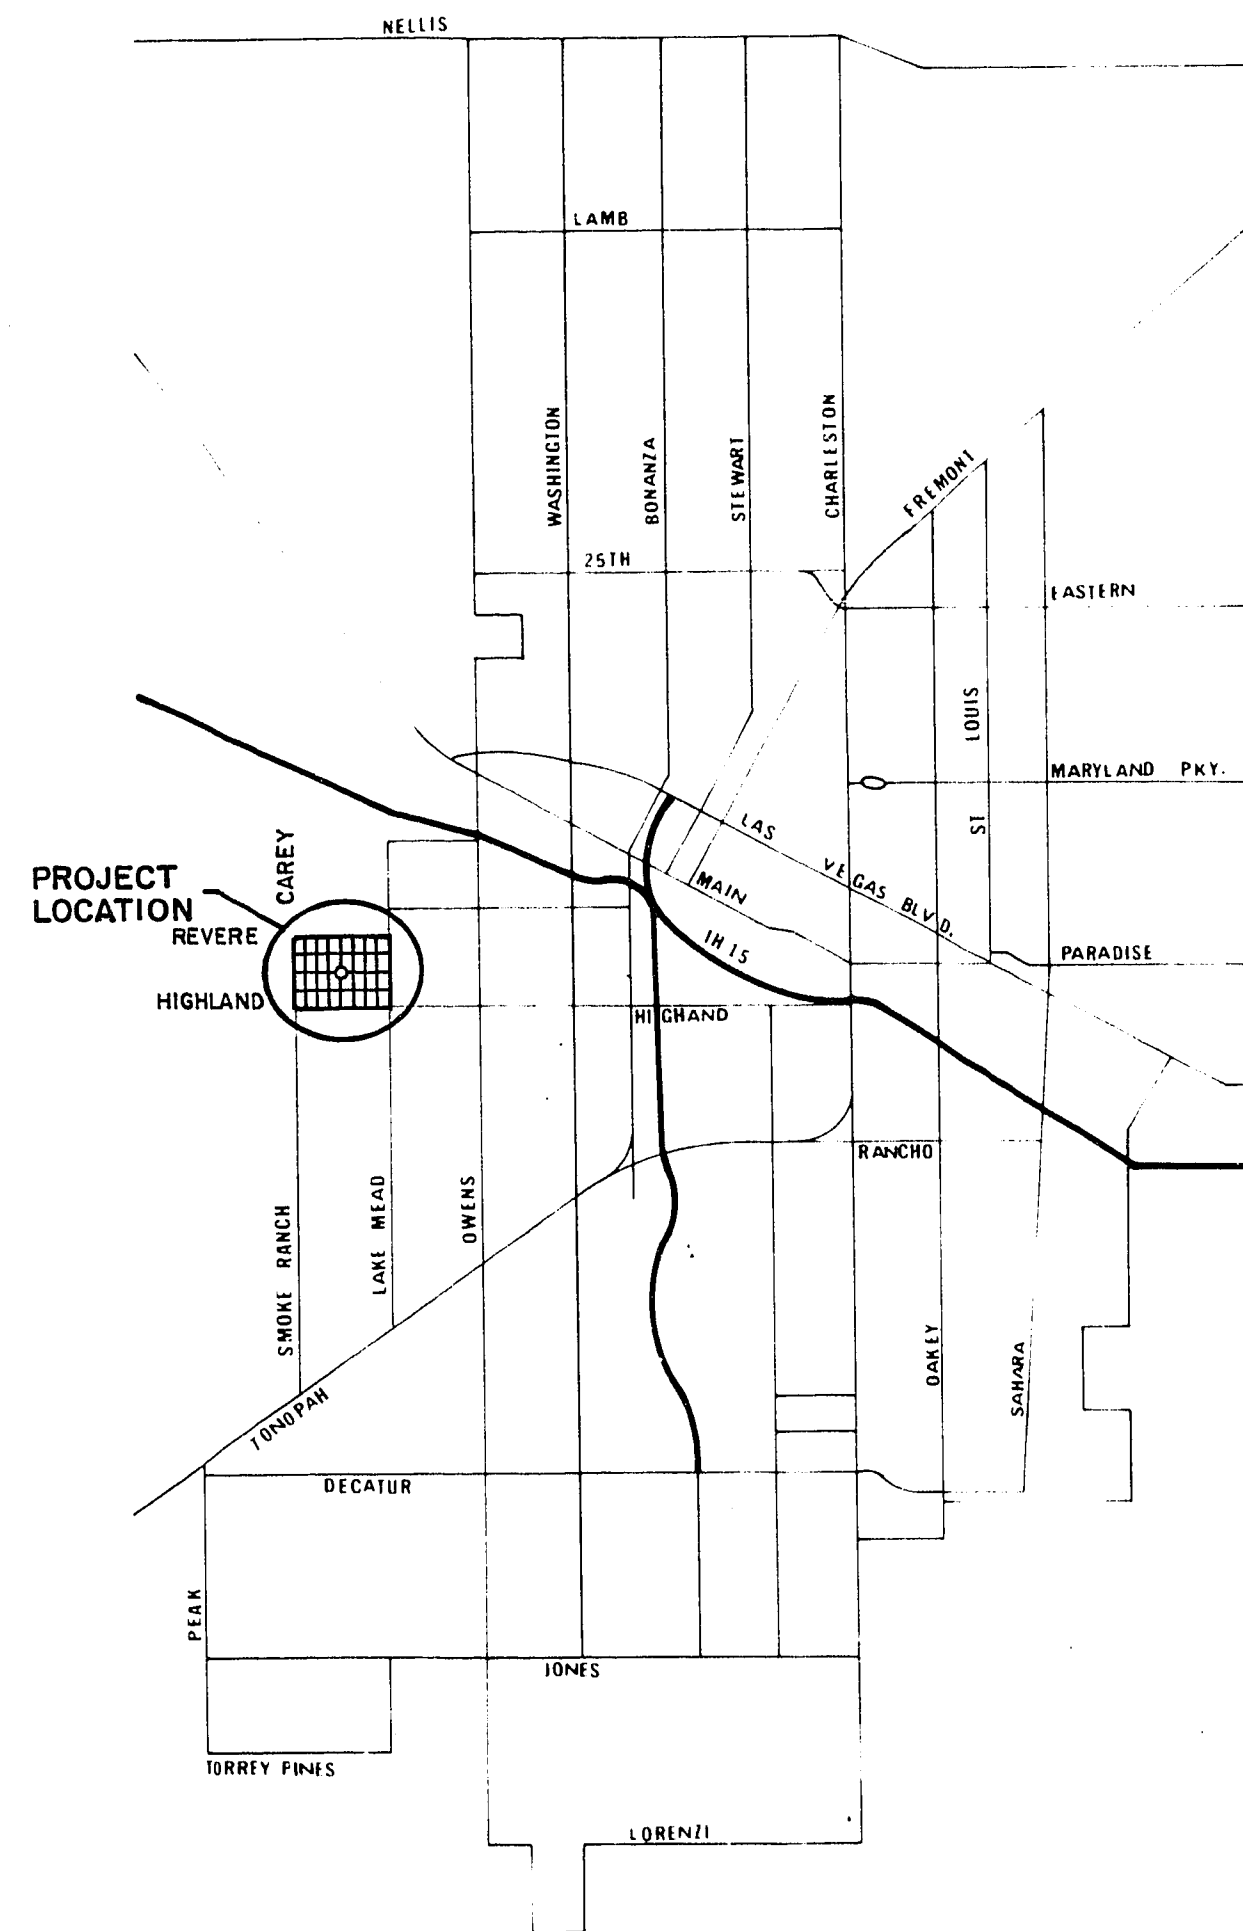

**CITY OF LAS VEGAS
CLARK COUNTY, NEVADA
DEPARTMENT OF PUBLIC WORKS
ENGINEERING DESIGN DIVISION**

SPECIAL IMPROVEMENT DISTRICT 417

VEGAS HEIGHTS

BID NO.- 74.64

CONTRACT NO.- 1164



MAYOR
WILLIAM H. BRIARE

COMMISSIONERS
RON LURIE
PAUL J. CHRISTENSEN
MYRON E. LEAVITT
ROY WOOFER

CITY MANAGER
A. R. TRELEASE

DIRECTOR OF PUBLIC WORKS
LAURENCE HAMPTON

CONTRACT
DRAWING
JUN 27 1975

INDEX OF SHEETS

No.	DESCRIPTION
1	TITLE SHEET VICINITY MAP - INDEX & APPROVALS
2	GENERAL NOTES - CONSTRUCTION NOTES & SUMMARY OF QUANTITIES
3	TYPICAL SECTIONS & SPECIAL DETAILS
4-7	LEXINGTON STREET - LAKE MEAD TO CAREY - STA. 0+00 TO STA. 25+93.99
8-13	CONCORD STREET - LAKE MEAD TO CAREY - STA. 0+00 TO STA.
14-17	LA SALLE STREET - LAKE MEAD TO CAREY - STA. 0+00 TO STA. 26+92.63
18-21	REVERE STREET - LAKE MEAD TO CAREY - STA. 0+00 TO STA. 27+08.01
22-25	HART AVENUE - HIGHLAND TO REVERE - STA. 0+00 TO STA. 26+37.37
26-29	HASSELL AVENUE - HIGHLAND TO REVERE - STA. 0+00 TO STA. 26+40.26
30-33	LAWRY AVENUE - HIGHLAND TO REVERE - STA. 0+00 TO STA. 26+43.15
34-37	BALZAR AVENUE - HIGHLAND TO REVERE - STA. 0+00 TO STA.
38-41	BARTLETT AVENUE - HIGHLAND TO REVERE - STA. 0+00 TO STA. 26+49.10
42-45	BLANKENSHIP AVENUE - HIGHLAND TO REVERE - STA. 0+00 TO STA. 26+51.99
46-49	MILLER AVENUE - HIGHLAND TO REVERE - STA. 0+00 TO STA. 26+54.88
50-61	VEGAS HEIGHTS STREET LIGHTING DWG. NO. 207-V196
62-63	LOWING OF A.C. WATER PIPES

TITLE	APPROVED	DATE			
Traffic Engr.	<i>John S. ...</i>	5-16-75			
Const. Div. Engr.	<i>J. D. ...</i>	5-17-75			
Design Div. Engr.	<i>...</i>	5-17-75			
Dep. Dir. of Publ. Works	<i>U.B. ...</i>	5/19/75			
Director of Publ. Works	<i>...</i>	5-16-75			
AGENCY	NO SERVICE	REVIEWED BY	DATE		
R.S.&H.C. Mng. Engr.	N/A				
N.S.H.D. Dist. Engr.	N/A				
Elect. Coord.		<i>B. ...</i>	5-16-75		
Centel		<i>...</i>	5-16-75		
L.V. Water Dist.		<i>...</i>	6-18-75		
SW Gas Co.		<i>...</i>	6-11-75		
Nev. Power Co.		<i>...</i>	6-13-75		
Supt. of Sanitation		<i>...</i>	5-16-75		
C.L.V. Electrician		<i>...</i>	5-16-75		
C.L.V. Fire Chief		<i>...</i>	5-16-75		
REVISIONS			DATE		
No.	DESCRIPTION	BY	Date	APPR	DRAWING No.
					107-V924
					SHEET 1 OF 63

81-4-58