


APPROXIMATE QUANTITIES THIS SHEET

ITEM	DESCRIPTION	CONSTR. NOTE NOS.	C.L.V.	S.I.D.	TOTAL	UNIT
201.1001	EXCAVATION	(6)	580	161	741	CY
201.1002	REMOVE A.C. PAVEMENT	(6)	1586	10	1586	SY
200.1100	SAWCUT CONCRETE	(6)		25	25	LF
200.1105	REMOVE CONCRETE SIDEWALK	(6)		6	6	EA
200.300	REMOVE TREE (4 IN - 10 IN.)	(6)		1	1	EA
200.400	REMOVE TREE (OVER 10 IN.)	(6)		237	237	LF
560.200	RELOCATE FIRE HYDRANT	(6)				
201.1006	REMOVE WOOD FENCE	(6)				
340.216	RESIDENTIAL DRIVEWAY	(6)				
340.114	CONCRETE SIDEWALK	(6)				
340.014	"L" TYPE CURB AND GUTTER (24IN)	(6)				
340.319	VALLEY GUTTER	(6)				
334.112	6 INCH ASPHALT CONCRETE PAV. T.	(6)				
333.100	BITUMINOUS FOG SEAL	(6)				
302.100	TYPE I GRAVEL BASE	(6)				
302.200	TYPE II GRAVEL BASE	(6)				
560.060	ADJUST WATER VALVE BOX	(6)				

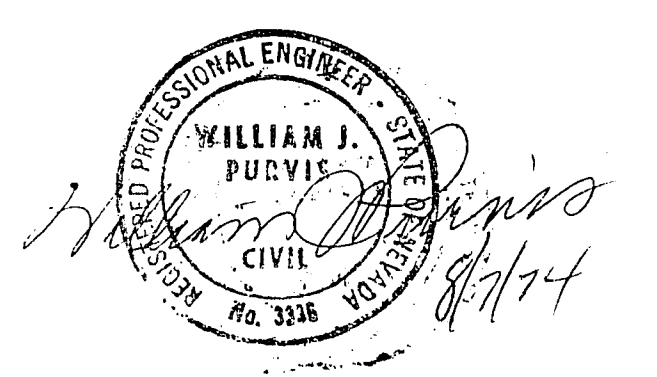

JUN 27 1975

BM NO. 06121012 RIVET IN PLATE  
SE COR. LAKE MEAD & "J" ST.  
ELEV. 2044.69'

NO.	DESCRIPTION	BY	DATE	APPROVAL
REVISIONS				



Department of Public Works  
Engineering Division

VEGAS HEIGHTS  
CONCORD STREET

STA. 6+00 TO 11+50

scale (h) 1" = 30'	scale (v) 1" = 2'	drawing no.
w.o.no. 417	f.bk.no. 73-6x	SID 417
design by W. L. JAUBERT	drawn by	date 10-APR-74
approved by Director of Public Works	date 6-29-75	sht. 9 of 63