


APPROXIMATE QUANTITIES THIS SHEET

ITEM	DESCRIPTION	CONST. NOTE NO.	C.L.V.	S.I.D.	TOTAL	UNIT
201.1001	EXCAVATION	(2)	320	206	726	CY
201.1002	REMOVE A.C. PAVEMENT	(3)	1352		1352	SY
201.1003	REMOVE A.C. CURB	(4)	26		26	LF
200.1100	SAMCOJ CONCRETE	(4)		15	15	LF
200.1105	REMOVE CONCRETE SIDEWALK	(7)		11	11	SF
200.1108	REMOVE CONCRETE DRIVEWAY-RESIDEN	(7)		54	54	SF
340.216	RESIDENTIAL DRIVEWAY	(9)		1960	1960	SF
340.114	CONCRETE SIDEWALK	(9)		4395	4395	SF
340.014	L-TYPE CURB AND GUTTER (24 IN)	(9)	879		879	EA
512.500	ADJUST SEWER MANHOLE	(2)				EA
334.112	6 INCH ASPHALT CONCRETE PAV. T.	(2)	834		834	TN
333.100	BITUMINOUS FOG SEAL	(2)	357		357	GL
302.100	TYPE I GRAVEL BASE	(10)	41		41	LY
302.200	TYPE II GRAVEL BASE	(10)		104	104	CY
340.134	PRIVATE CONCRETE WALK TRANSITION	(2)		11	11	SF
340.124	4 IN CONCR DRIVEWAY TRANSITIONS	(2)		54	54	SF

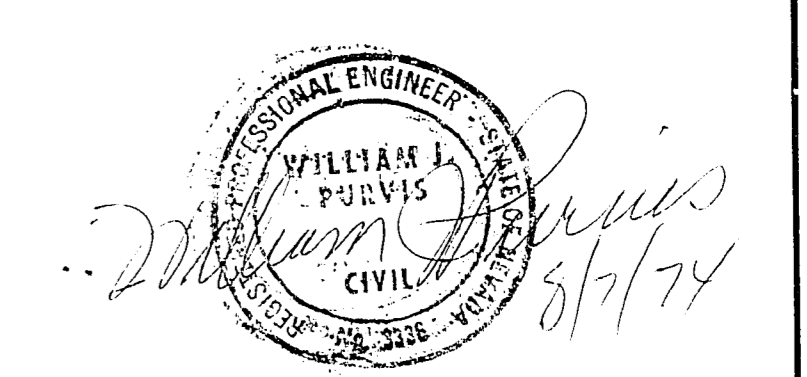

BM NO. 06121B3 RIVET IN PLATE
SW CORNER HIGHLAND DR. & BALZAR AVE.
ELEV. 2053.87

REVISIONS

NO.	DESCRIPTION	BY	DATE	APPROVAL

CITY OF LAS VEGAS NEVADA
DEPARTMENT OF PUBLIC WORKS
SERVICES DIVISION

VEGAS HEIGHTS
LAWRY AVENUE
STA. 20+18.59 TO STA. 26+43.15

W.O. NO. 4171 F.B.K. NO. 73-3X0 DATE DRAWING NO.
SC. (H) 1" = 30' SC. (V) 1" = 2' SID 417

DES. W. L. JAUBERT
DR. APPROVED BY DIRECTOR OF PUBLIC WORKS 10 APR. 74 FILE NO.

6-20-78 SHEET 33 OF 63