


APPROXIMATE QUANTITIES THIS SHEET


ITEM	DESCRIPTION	CONST. NOTE NO.	C.L.V.	S.I.D.	TOTAL	UNIT
201.1001	EXCAVATION	(1)	576	182	758	CY
201.1004	SANUCUT A.C.	(2)	700		700	LF
201.1002	REMOVE A.C. PAVEMENT	(3)	685		685	SY
201.1003	REMOVE A.C. CURB	(3)	197		197	LF
201.1006	REMOVE WOOD FENCE	(3)	15		15	LF
340.114	CONCRETE SIDEWALK	(3)		3195	3195	SF
340.014	1" TYPE CURB AND GUTTER (24IN)	(3)	529		529	LF
340.319	VALLEY SEWER MANHOLE	(3)	1178		1178	SF
512.509	ADJUST SEWER MANHOLE	(3)	2		2	EA
344.112	6 INCH ASPHALT CONCRETE PAVT.	(3)	678		678	TN
341.100	BITUMINOUS FOG SEAL	(3)	291		291	GL
302.100	TYPE II GRAVEL BASE	(3)	46		46	CY
302.200	TYPE II GRAVEL BASE	(3)	51		51	CY
560.060	ADJUST WATER VALVE BOX	(3)	3		3	EA

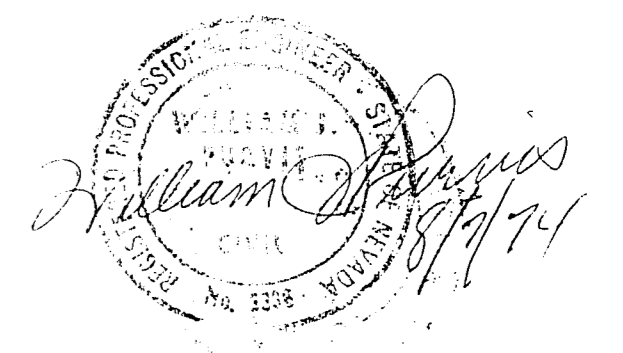

JUN 27 1975

BM NO. 06121D4 RIVET IN PLATE  
SW COR. LAKE MEAD & REVERE  
ELEV. 2034.16

NO.	DESCRIPTION	BY	DATE	APPROVAL

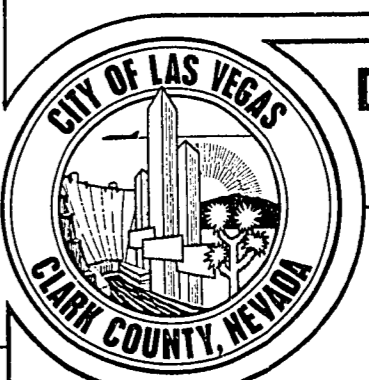
**Department of Public Works**  
**Engineering Division**  
**VEGAS HEIGHTS**  
**REVERE STREET**  
**STA. 7+50 TO STA. 14+50**

scale (h)	1" = 30'	scale (v)	1" = 2'	drawing no.	SID 417
w.o.no.	4171	f.bk.no.	73-6X	date	10 APR. 74
design by	W.L. JAUBERT	drawn by		approved by	Director of Public Works
approved by	Director of Public Works	date	6-20-75	sht.	19 of 63