


MAP 8


MAP 2

DRAWING REFERENCES

- ① 107V-70B
- ② 327V-123
- ③ 107V-789B
- ④ SAD. 472
- ⑤ 107V-850
- ⑥ NSHD PLANS NO.11

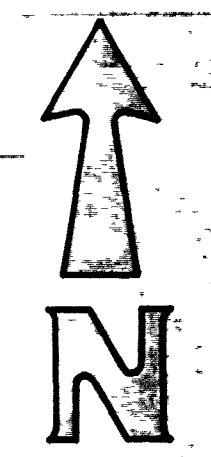

X-SECTION
WASHINGTON DRAINAGE CHANNEL

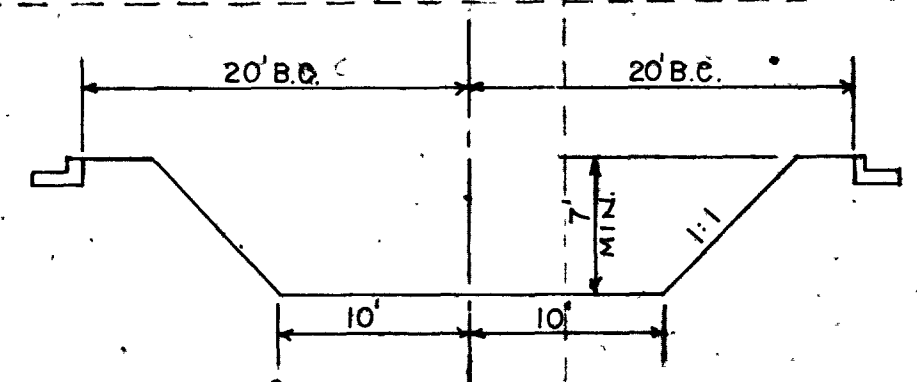

FINAL PAVED SECTION
MOJAVE TO LAS VEGAS WASH
MINIMUM GRADE 0.50% (3000 cfs.)

18" R.C.P. 6 C.F.S.

LEGEND

- (A) EXISTING STRUCTURE UNDER DESIGN CAPACITY
- /// SURFACE DRAINAGE
- CHANNEL COMPLETED
- PIPE TO BE INSTALLED
- BRIDGE STRUCTURE TO BE CONSTRUCTED

CITY OF LAS VEGAS, NEVADA
ENGINEERING DEPT.

DRAINAGE MAP AREA NO. 3

DES. K.J.C. C.P.M.	DATE	SC. 1" = 400'
DR. L.H. GHB	9-29-64	REV. MAY 23 REV. 11-14
CHKD.		
APPROVED		DRAWING NO.
L. HAMPTON		327-95A

MAP 4

347

