

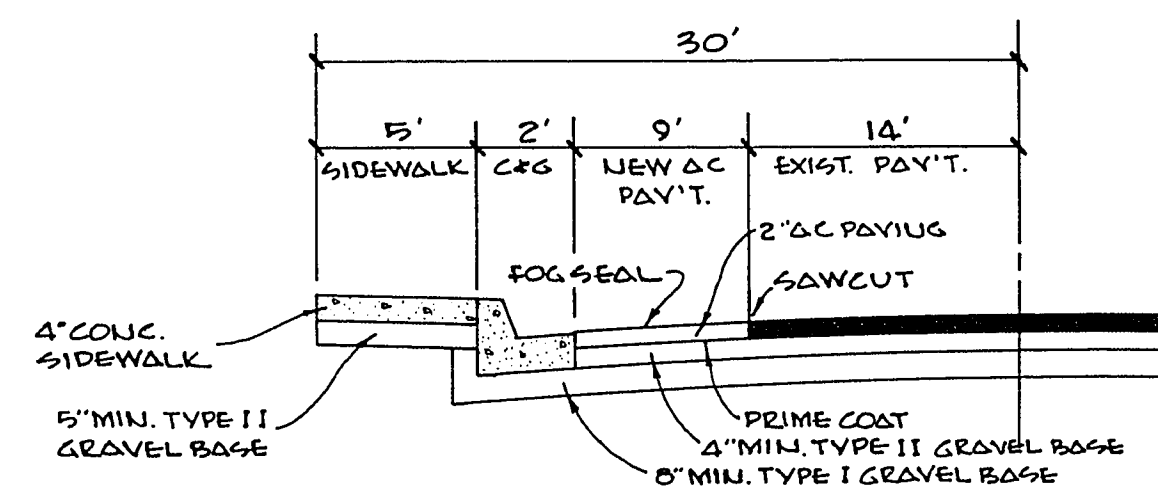



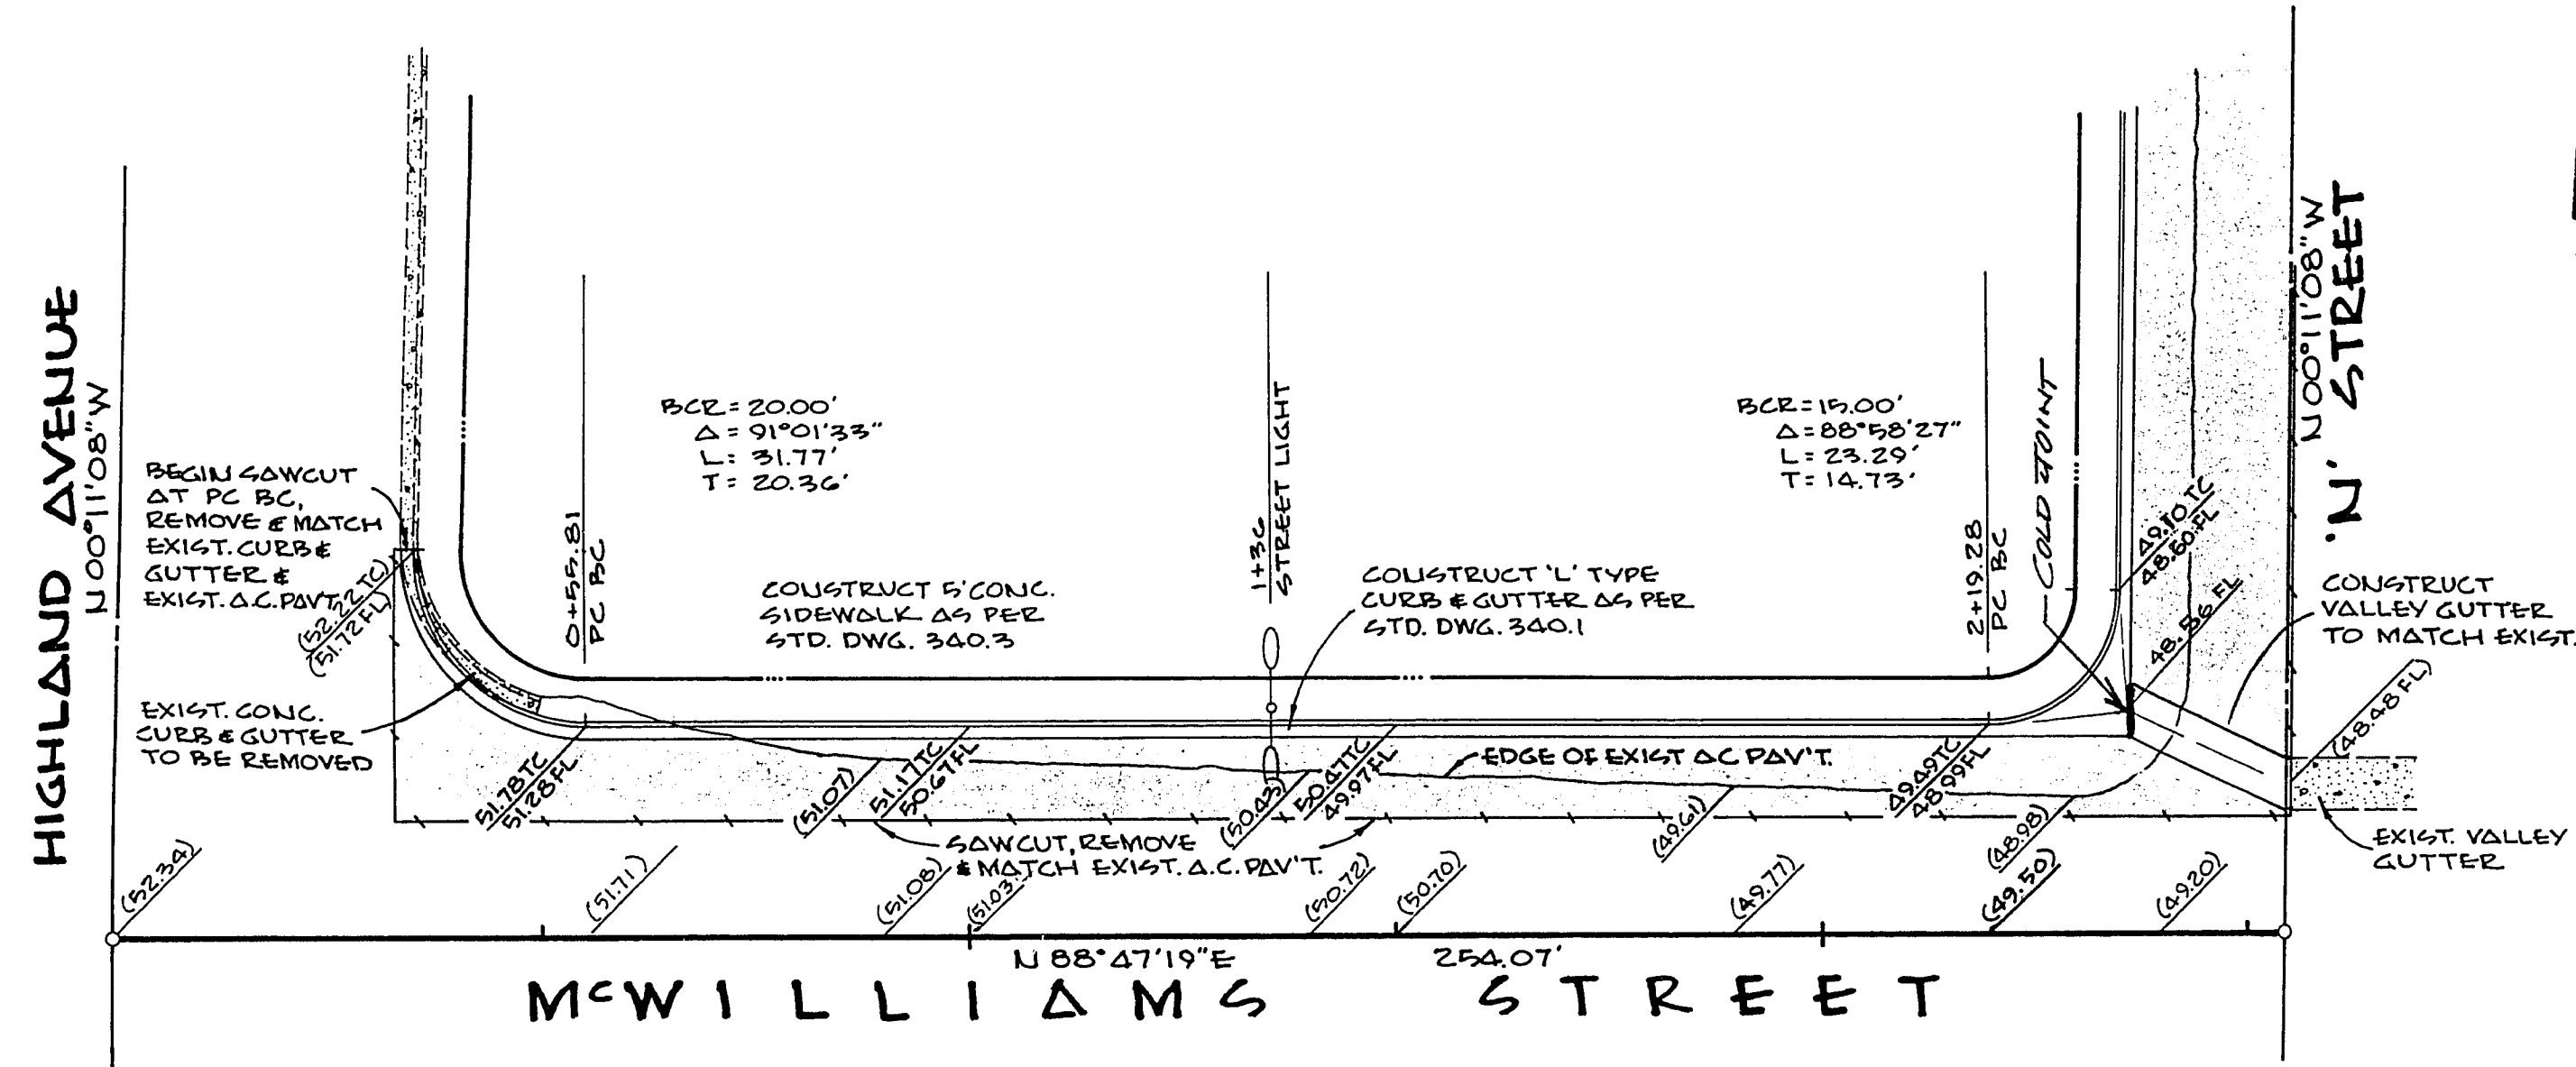


STREET SECTION
MCWILLIAMS STREET


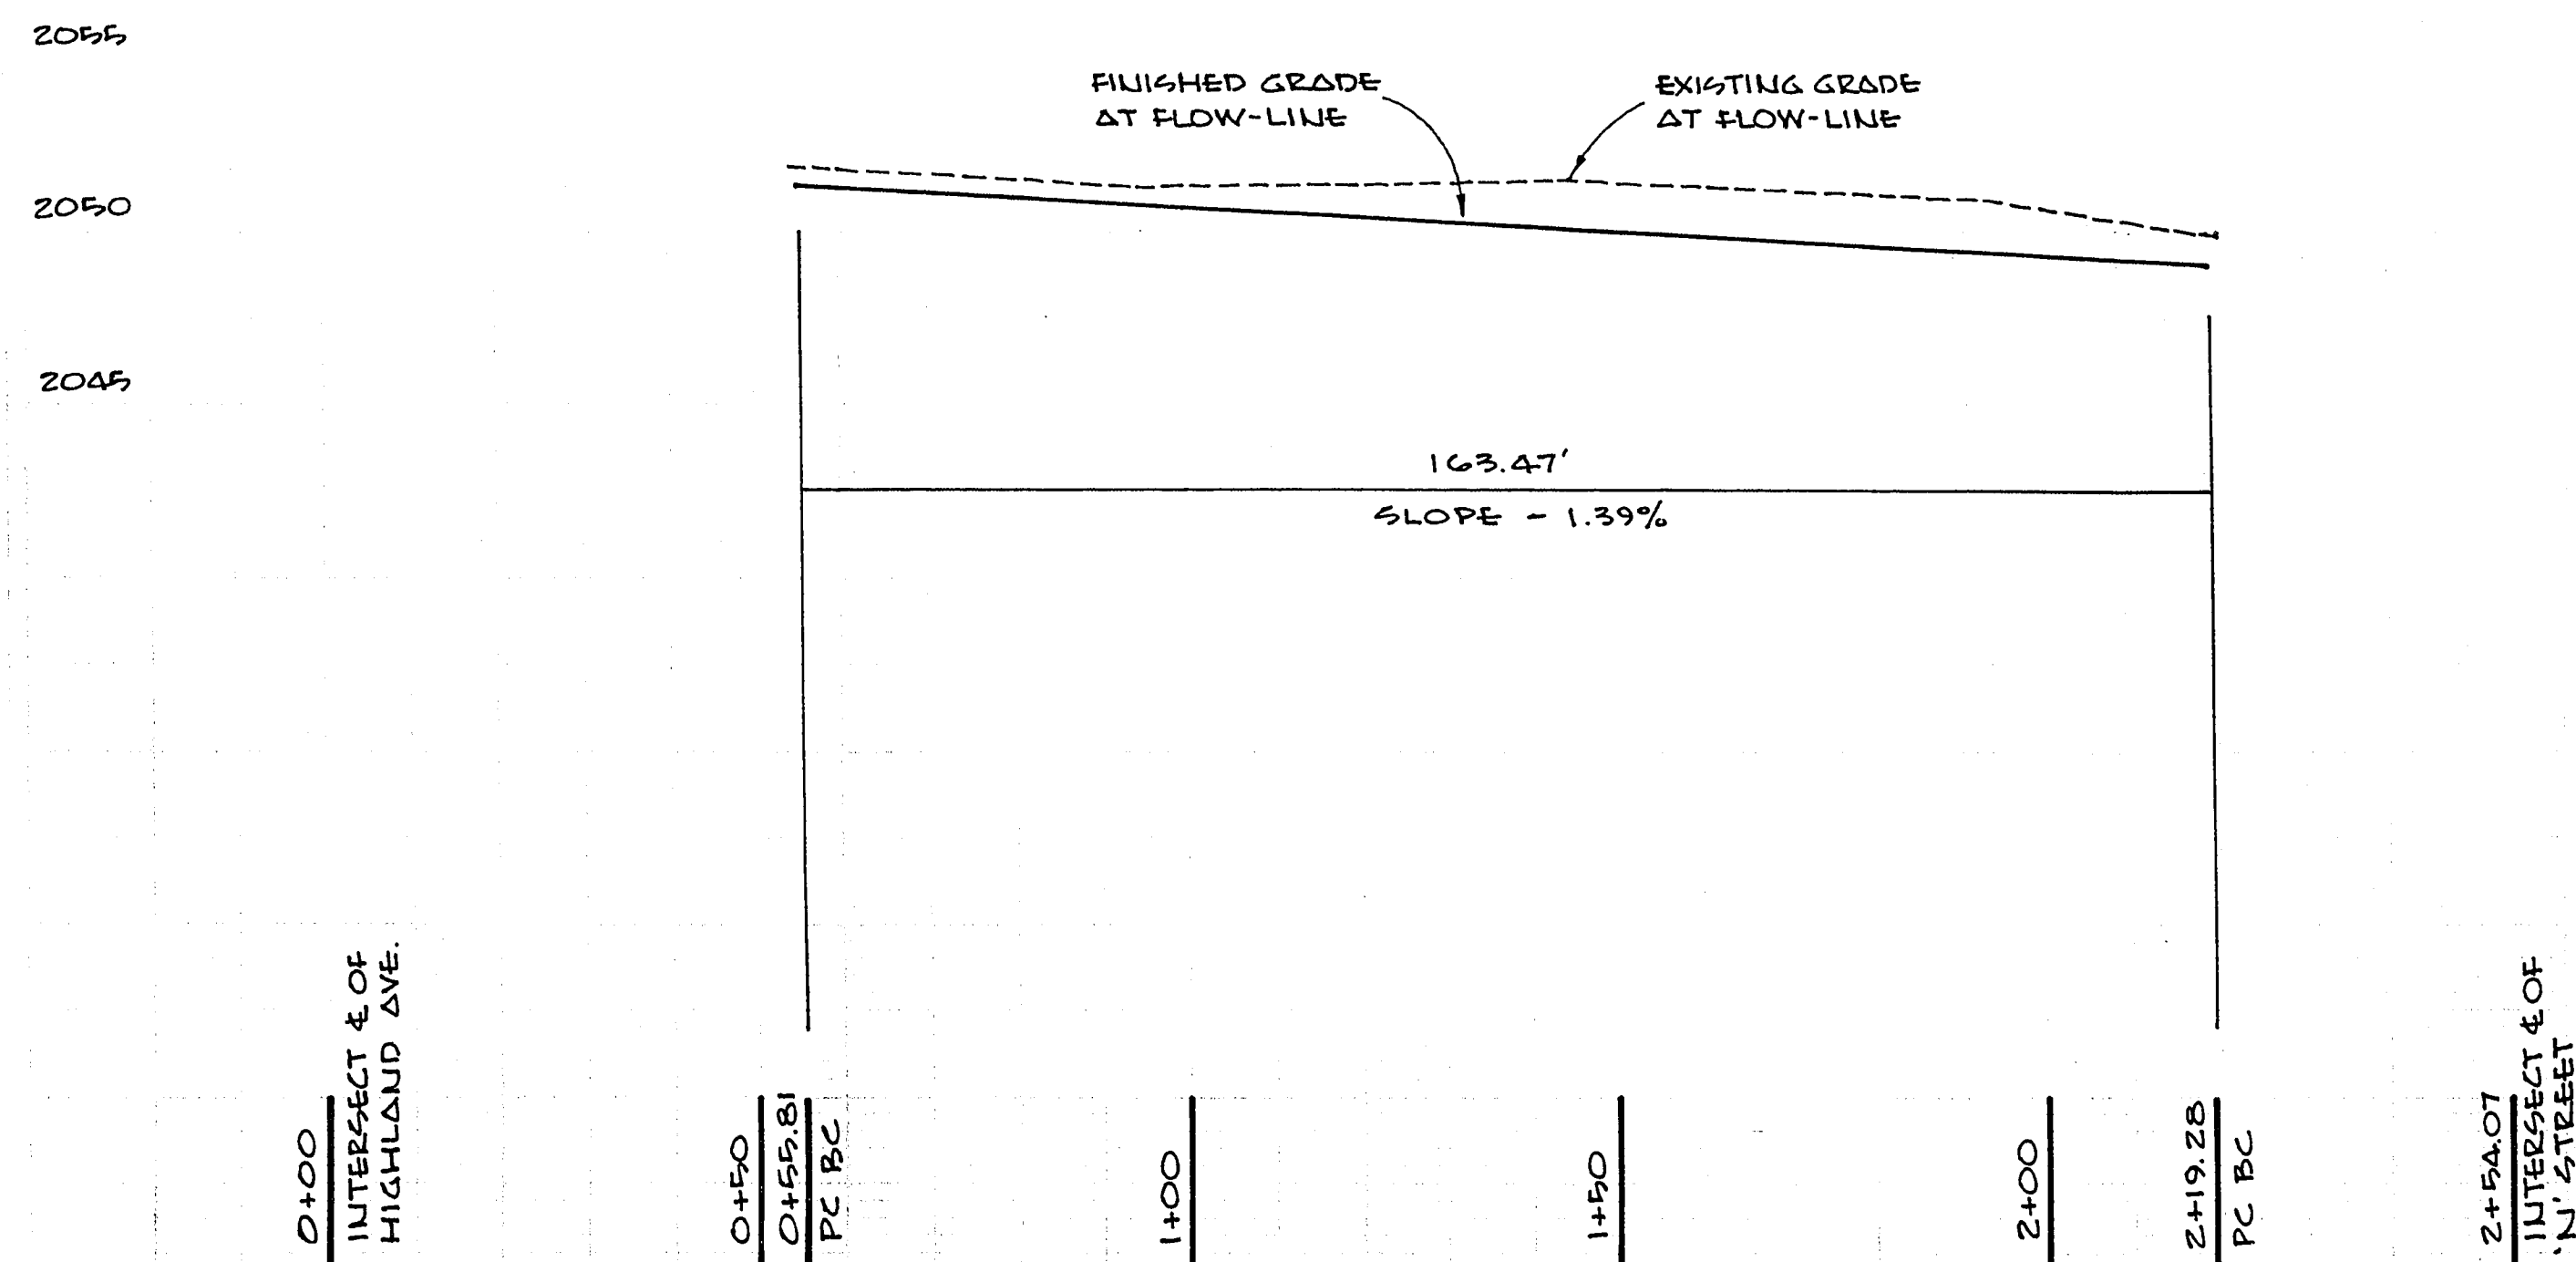


BENCH MARK: BOLT & PLATE IN TOP OF CURB AT NE CORNER OF INTERSECTION OF 'M' STREET & MCWILLIAMS STREET. CITY OF LAS VEGAS DATUM. ELEVATION 2048.78.

NOTE:
ALL CONSTRUCTION SHALL CONFORM TO THE UNIFORM STANDARD SPECIFICATIONS AND DRAWINGS FOR PUBLIC WORKS CONSTRUCTION CLARK COUNTY AREA.

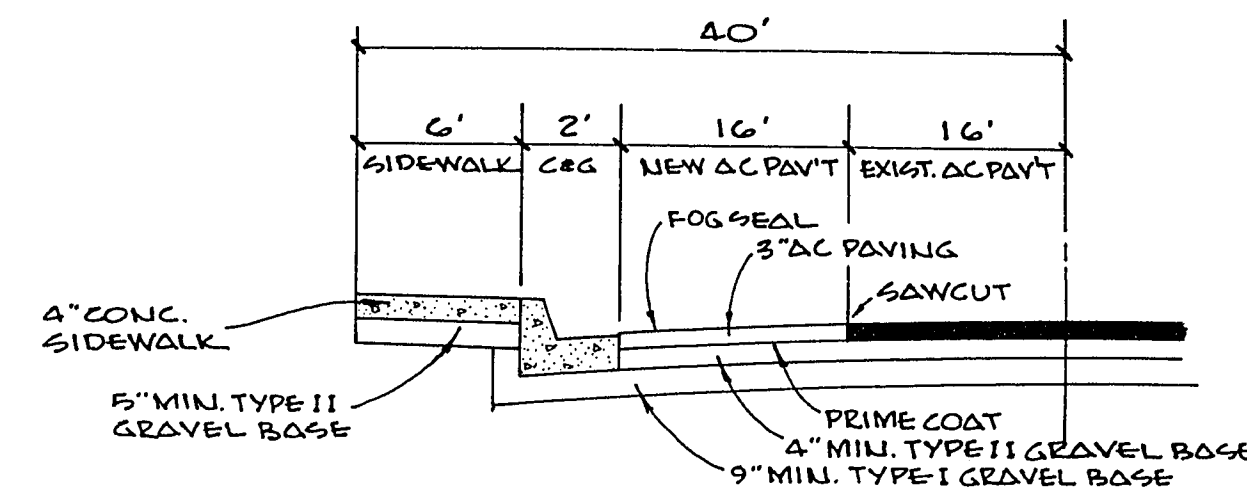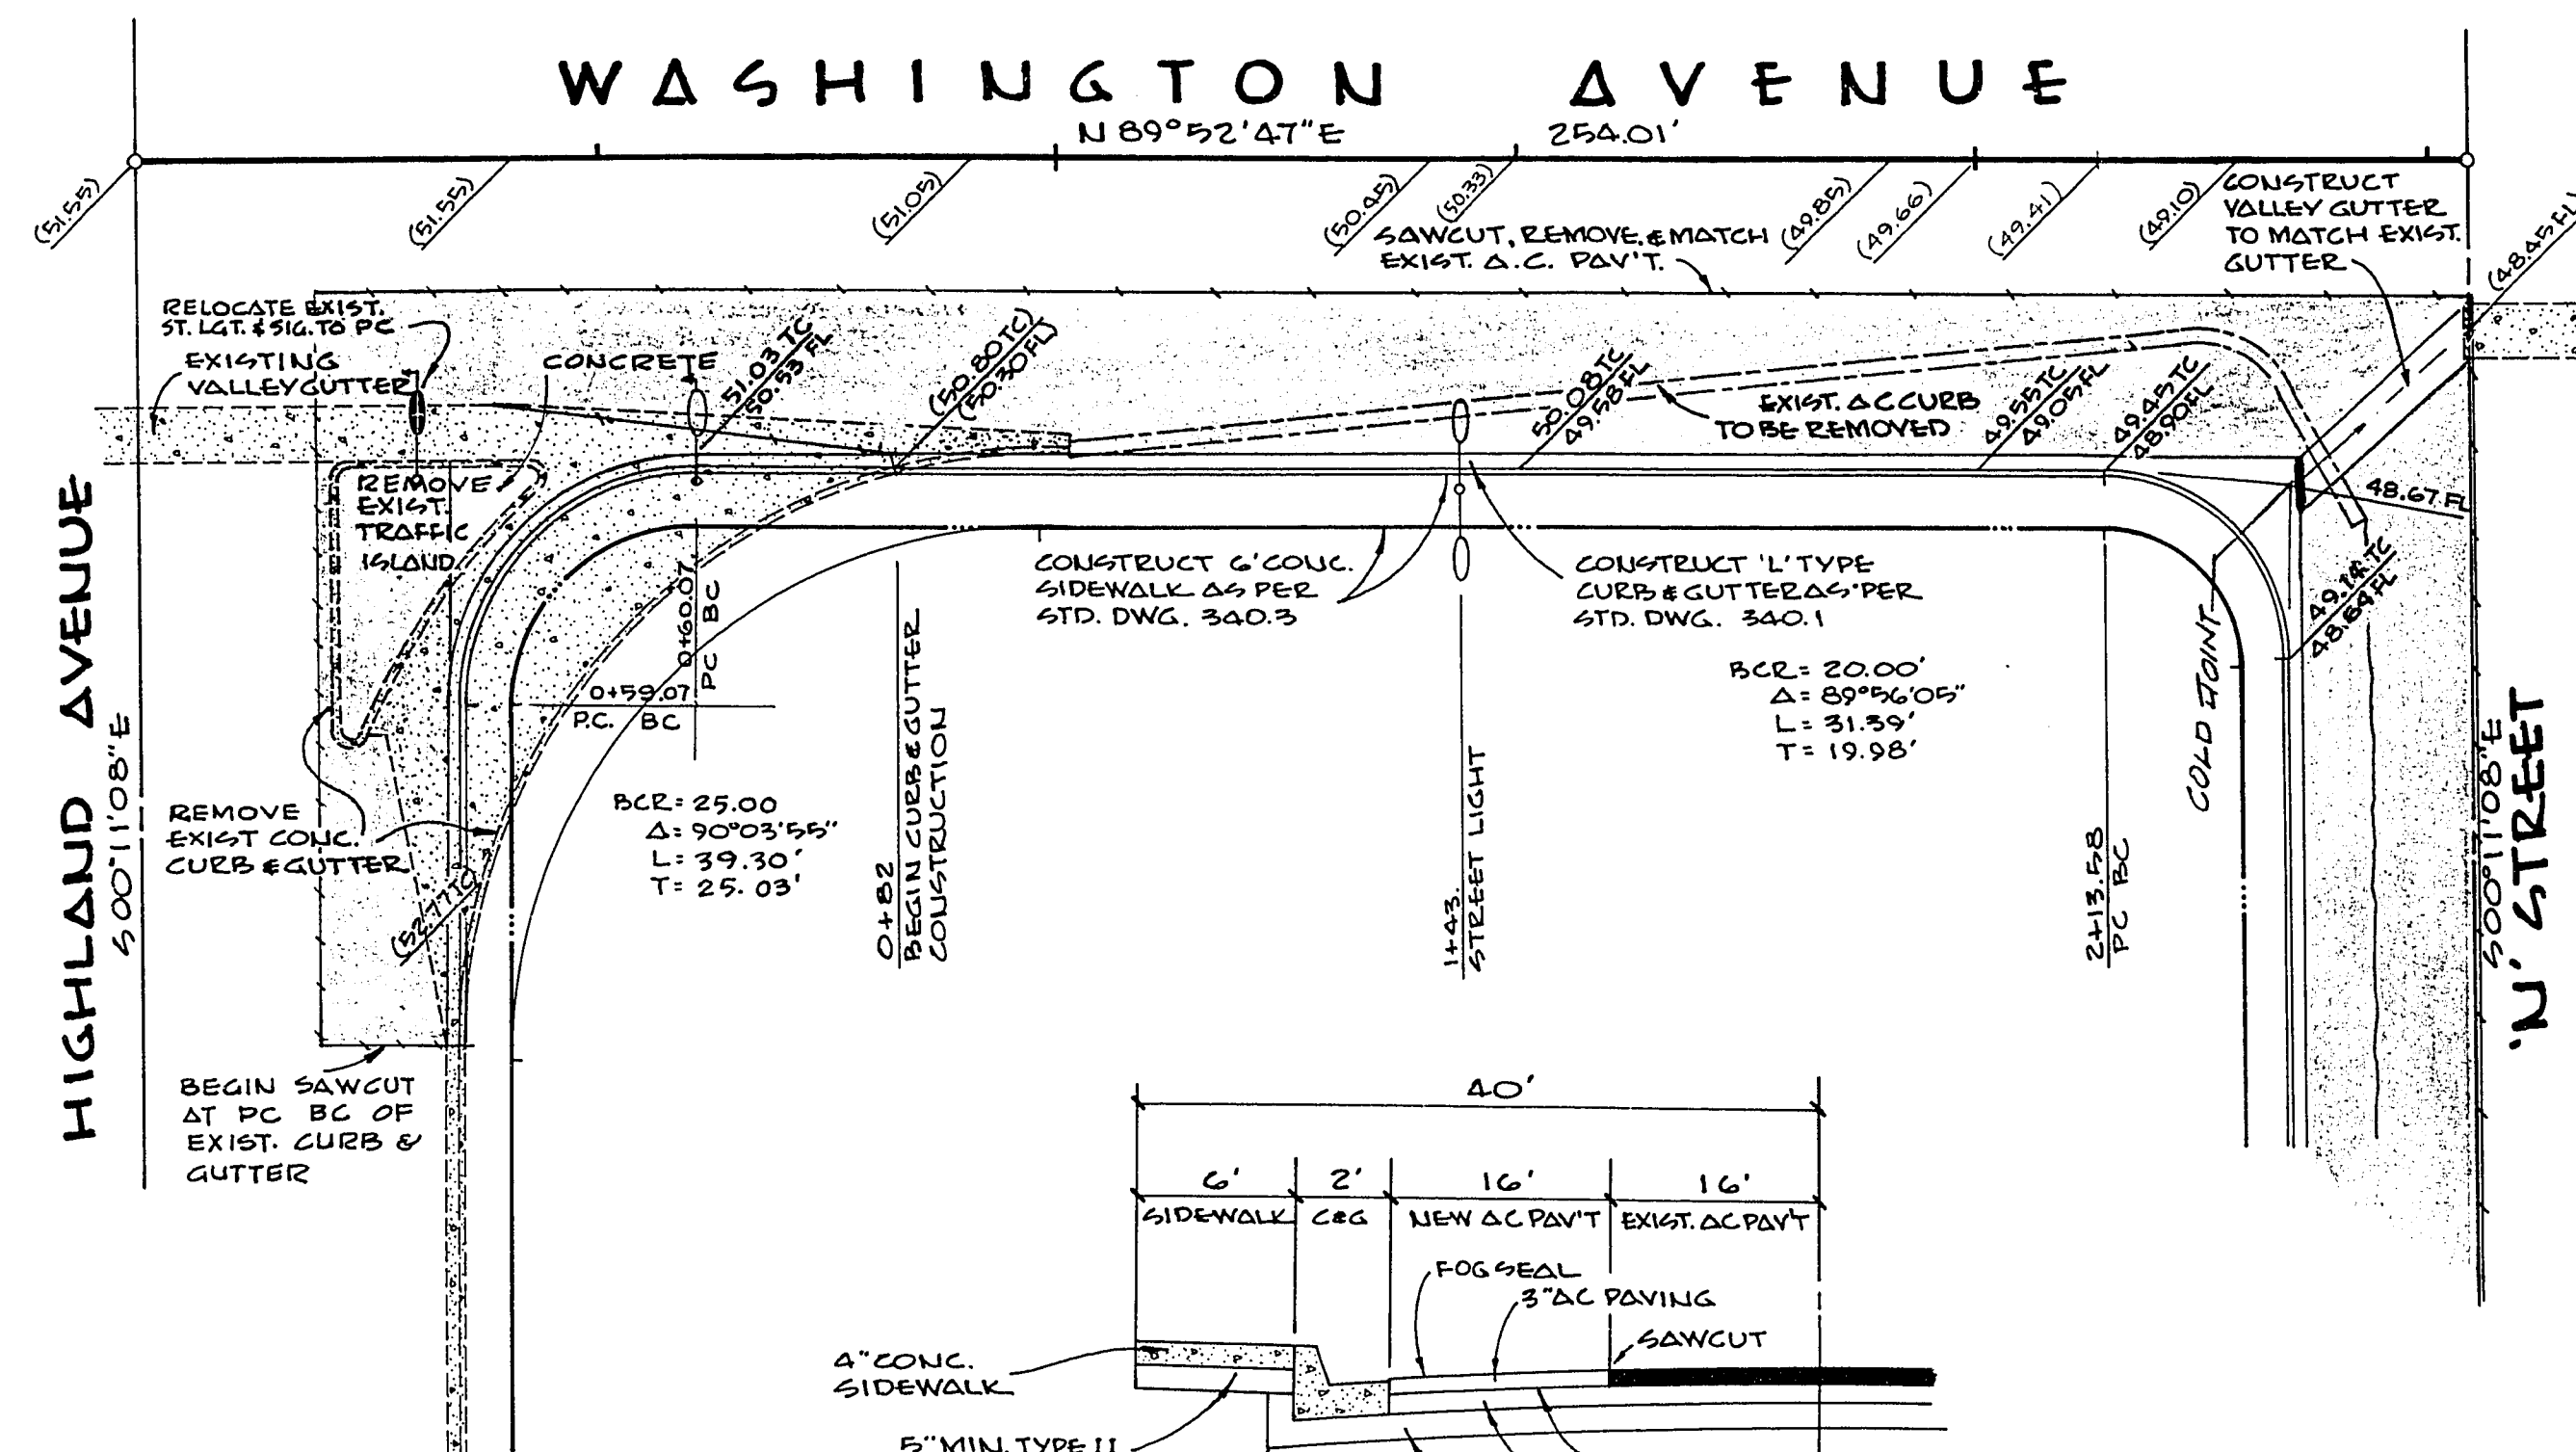

STREET SECTION
WASHINGTON AVENUE

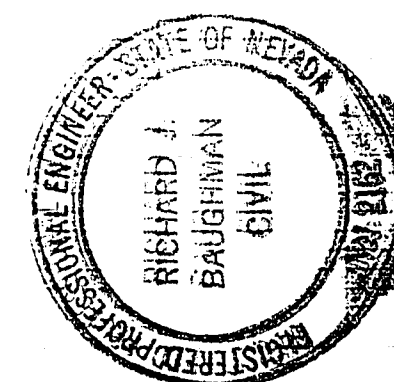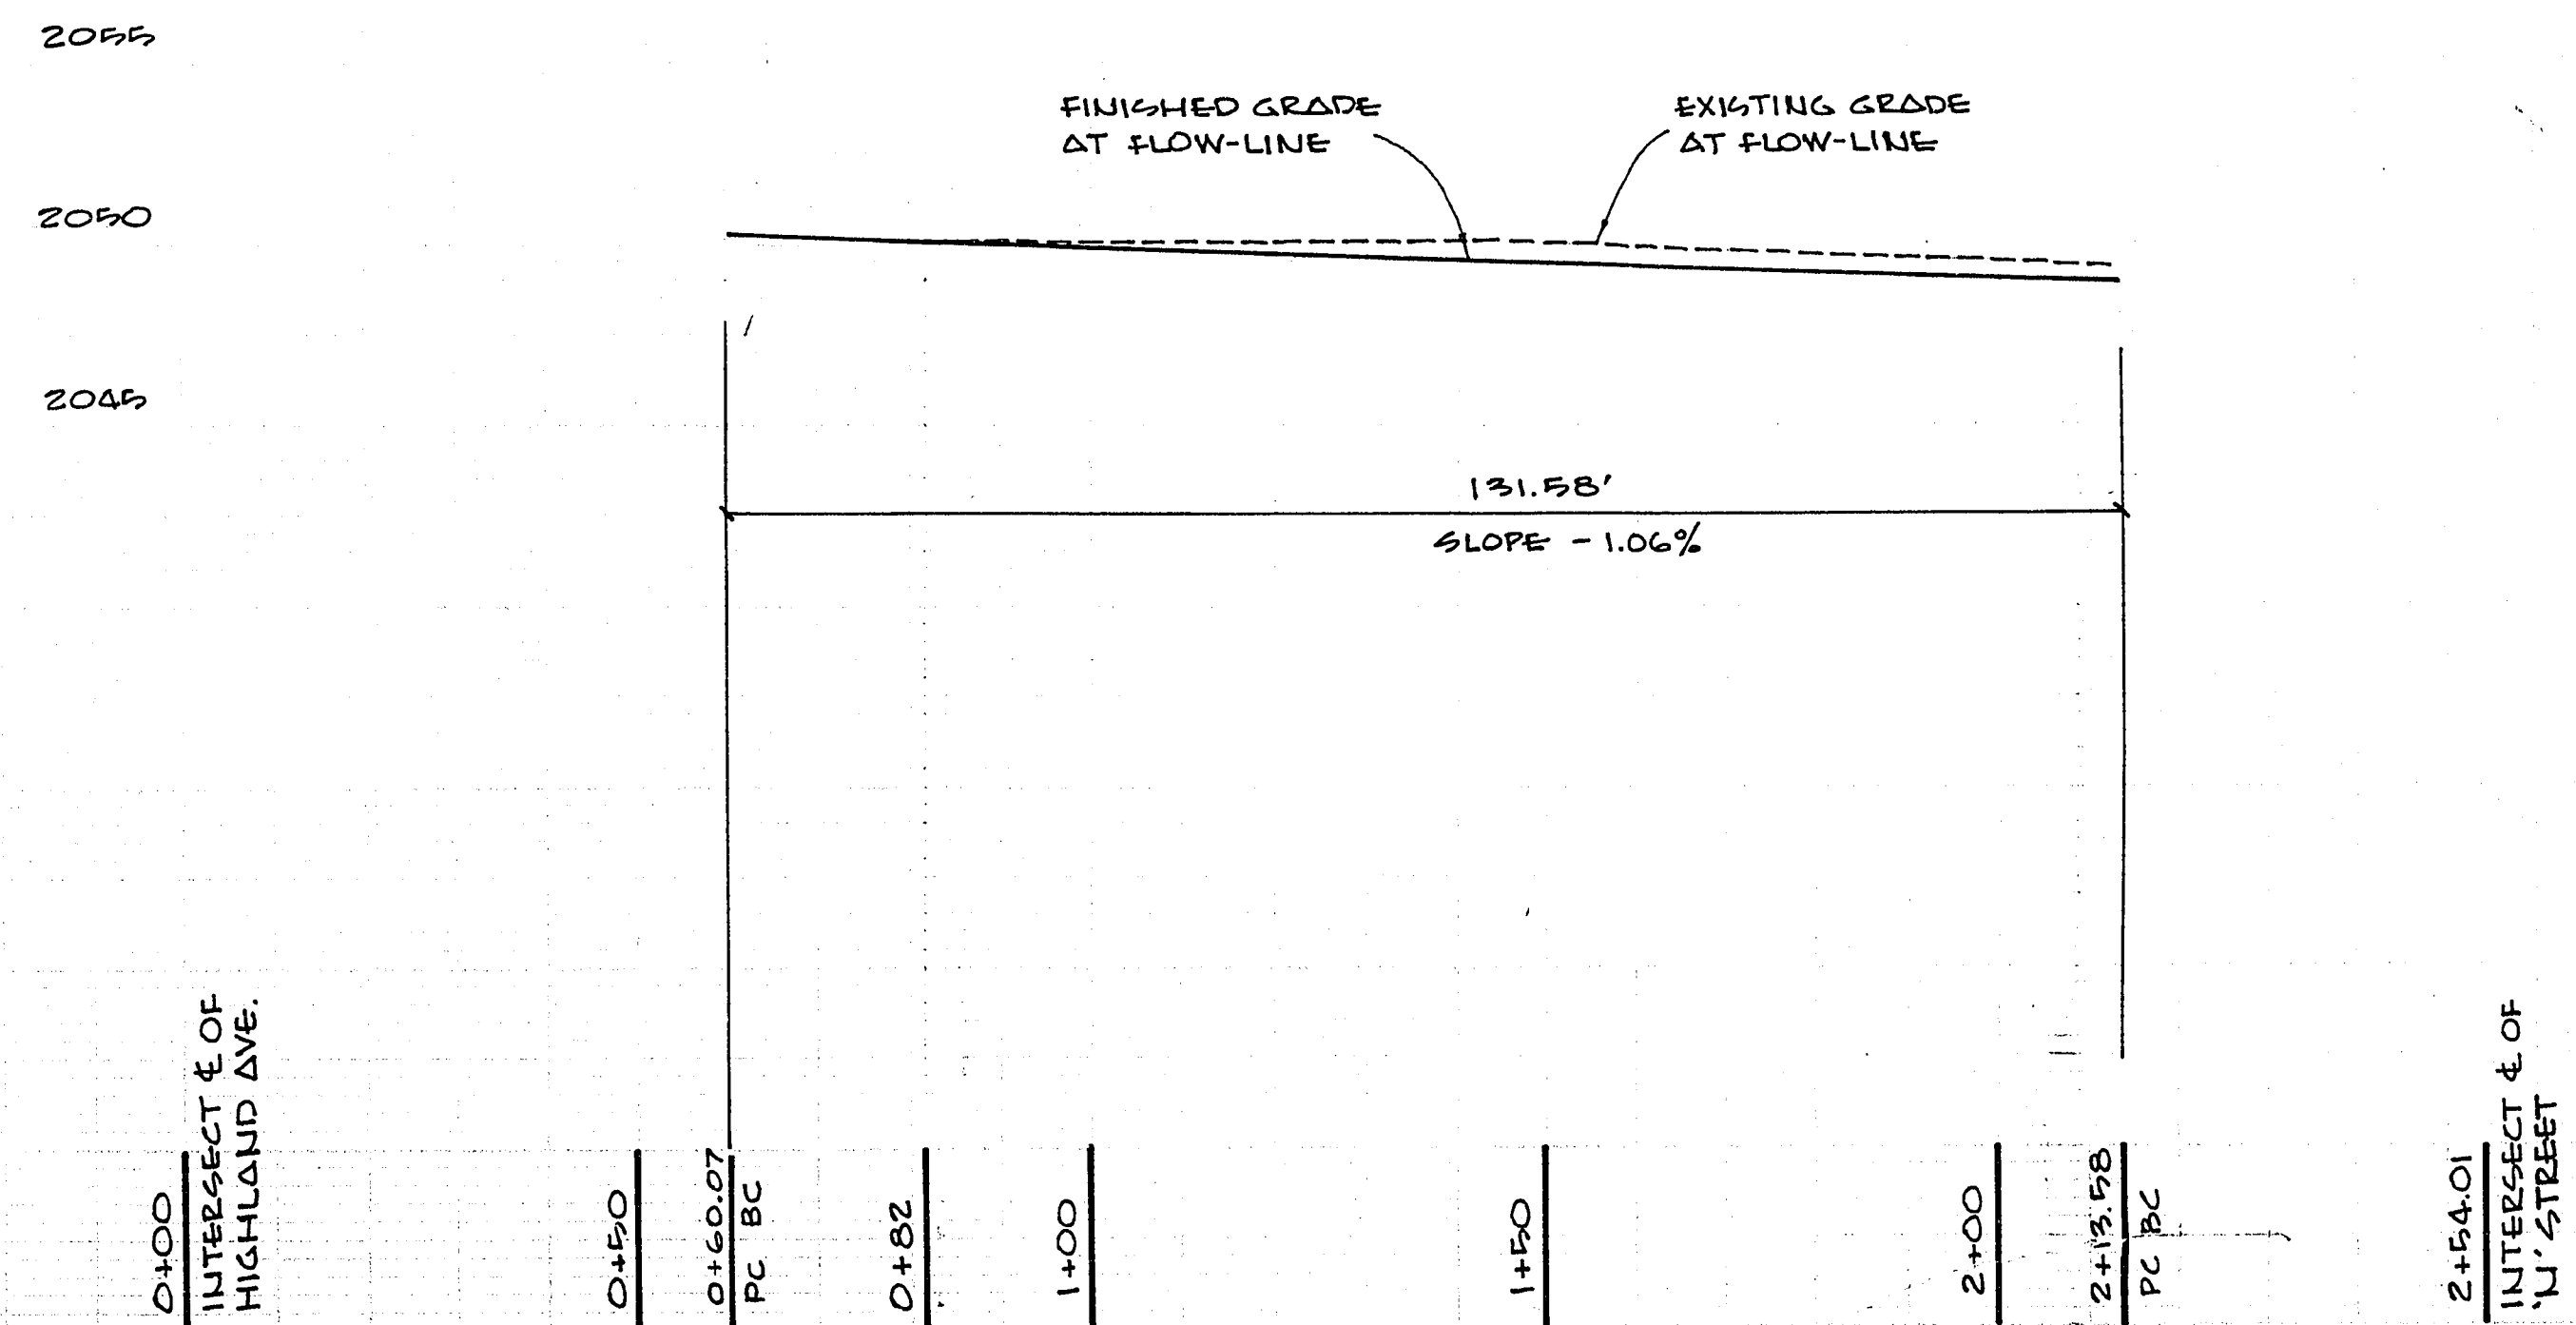

STREET DESIGN		LEAVITT & ASSOCIATES		APPROVALS		REVISIONS	
A PORTION OF UNV-54		CIVIL ENGINEERS, MINING ENGINEERS, LAND SURVEYORS		FIELD ENGINEER		DATE	
SECTION 28, TOWNSHIP 20 SOUTH, RANGE 41 EAST, M.D.B. & M.		536 EAST SAHARA AVENUE		DATE		DATE	
CITY OF LAS VEGAS		TOR 735-0250		CITY ENGINEER		DATE	
WASHINGTON AVENUE		Richard J. Baughman 8-17-70		DATE		DATE	
MCWILLIAMS STREET		DESIGN TECHNICIAN		DATE		DATE	
		SCALE		HORIZ. 1"=20'		VERT. 1"=5'	
		HORIZ. 1"=20'		VERT. 1"=5'			

107 V 834
17-4-56