


26281

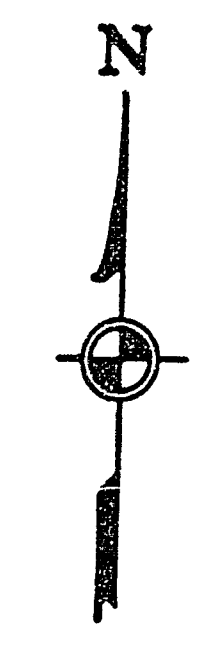

- LEGEND**
- — — — — Exist'g Water Line
 - — — — — New Water Line
 - G — G — Gas Line
 - S — S — Sewer Line
 - ⊙ Street Light
 - ⊙ Fire Hydrant
 - ⊙ Gate Valve
 - ⊙ Manhole
 - + Power Pole
 - — — — — Exist'g AC Paving
 - — — — — Exist'g Curb & Gutter

ESTIMATE OF QUANTITIES

8" A.C.P.	1845 L.F.
8" Gate Valve	3 Ea.
8" Tapping Sleeve	2 Ea.
45° Bend	2 Ea.
Fire Hydrants	3 Ea.

APPROVALS

William C. Renshaw, Las Vegas Valley Water District	Date
Las Vegas City Engineer	Date
Las Vegas Fire Department	Date

REVISIONS	JOB NO. 550303	DATE 11-1-65
SHEET NO. 1	OF 1 SHEETS	
LAS VEGAS VALLEY WATER DISTRICT ASSESSMENT DISTRICT NO. 4 UNIT 1 WEST BONANZA ROAD LAS VEGAS, NEVADA tevfik türegün - consulting engineer APPROVED HORIZ. SCALE: 1" = 100'		
DRAWN CHECKED APPROVED DATE WILLIAM C. RENSHAW CHIEF ENGINEER & GEN. MANAGER		