




Drawing No.
Project No.

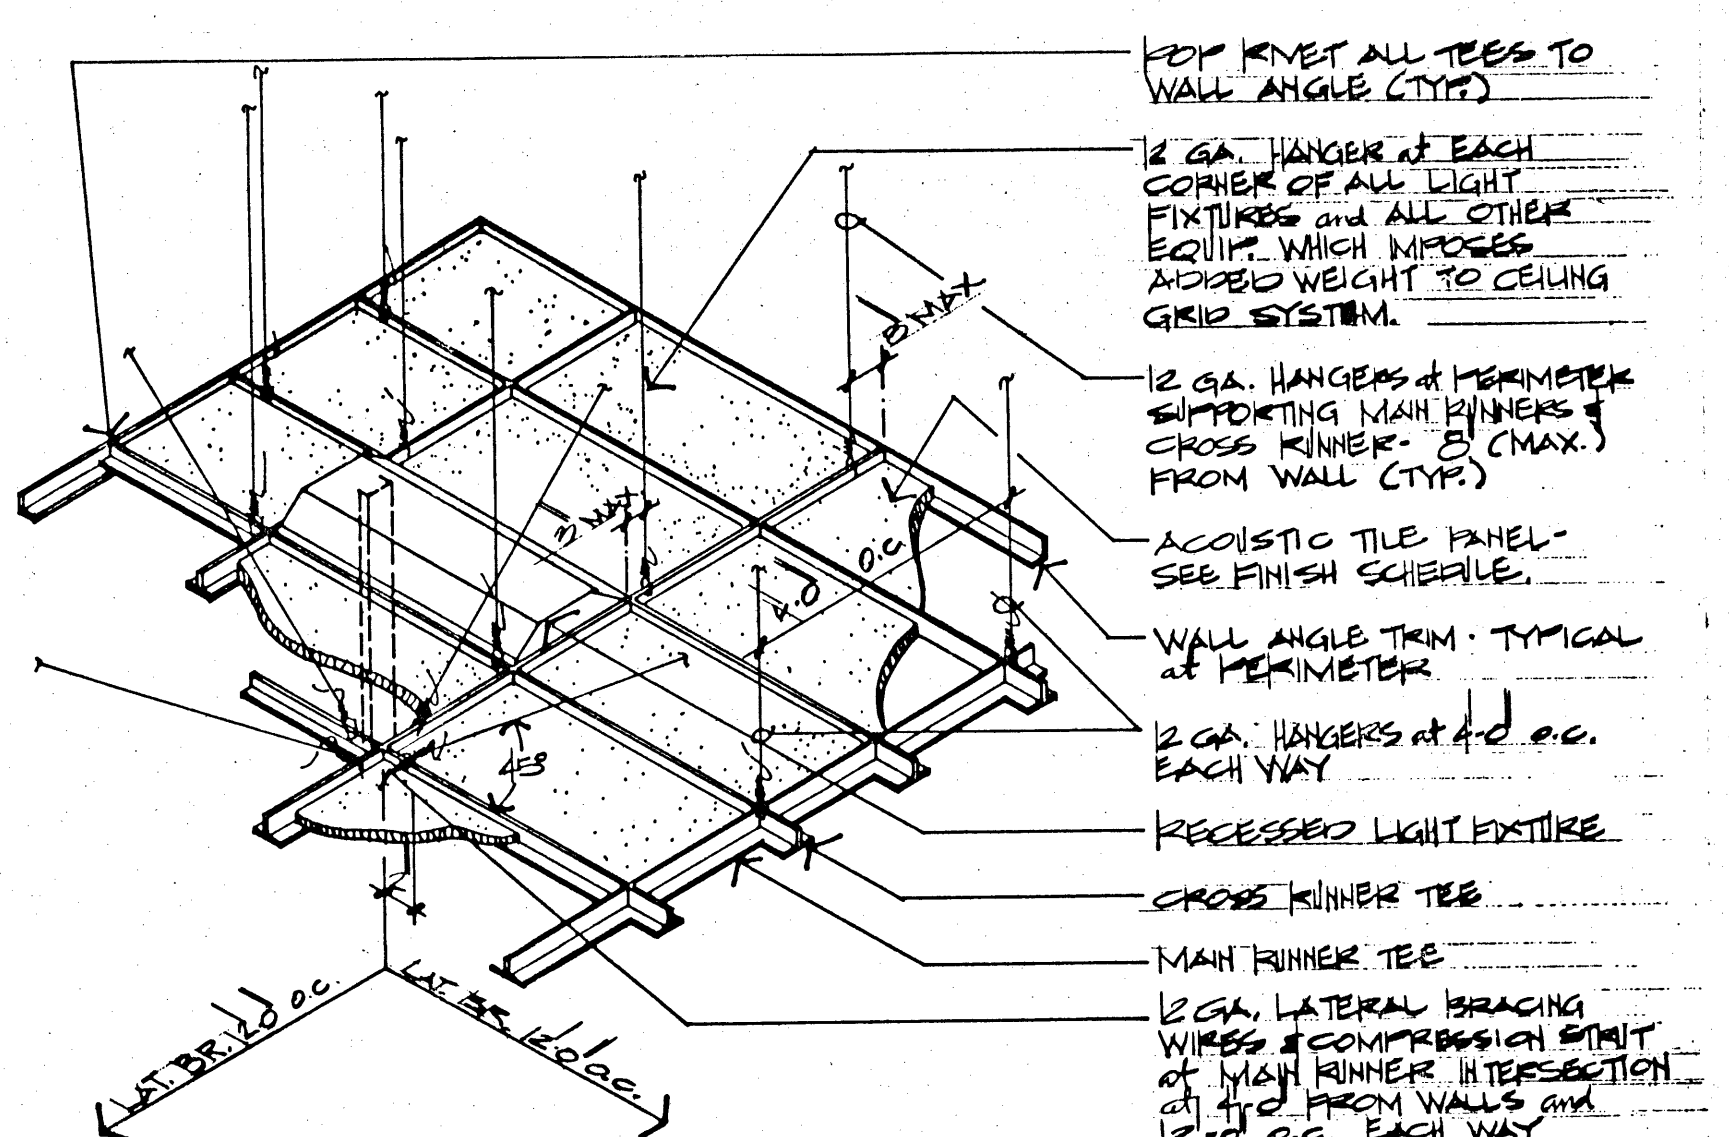


1 ACOUSTIC CEILING
A7.1 NO SCALE

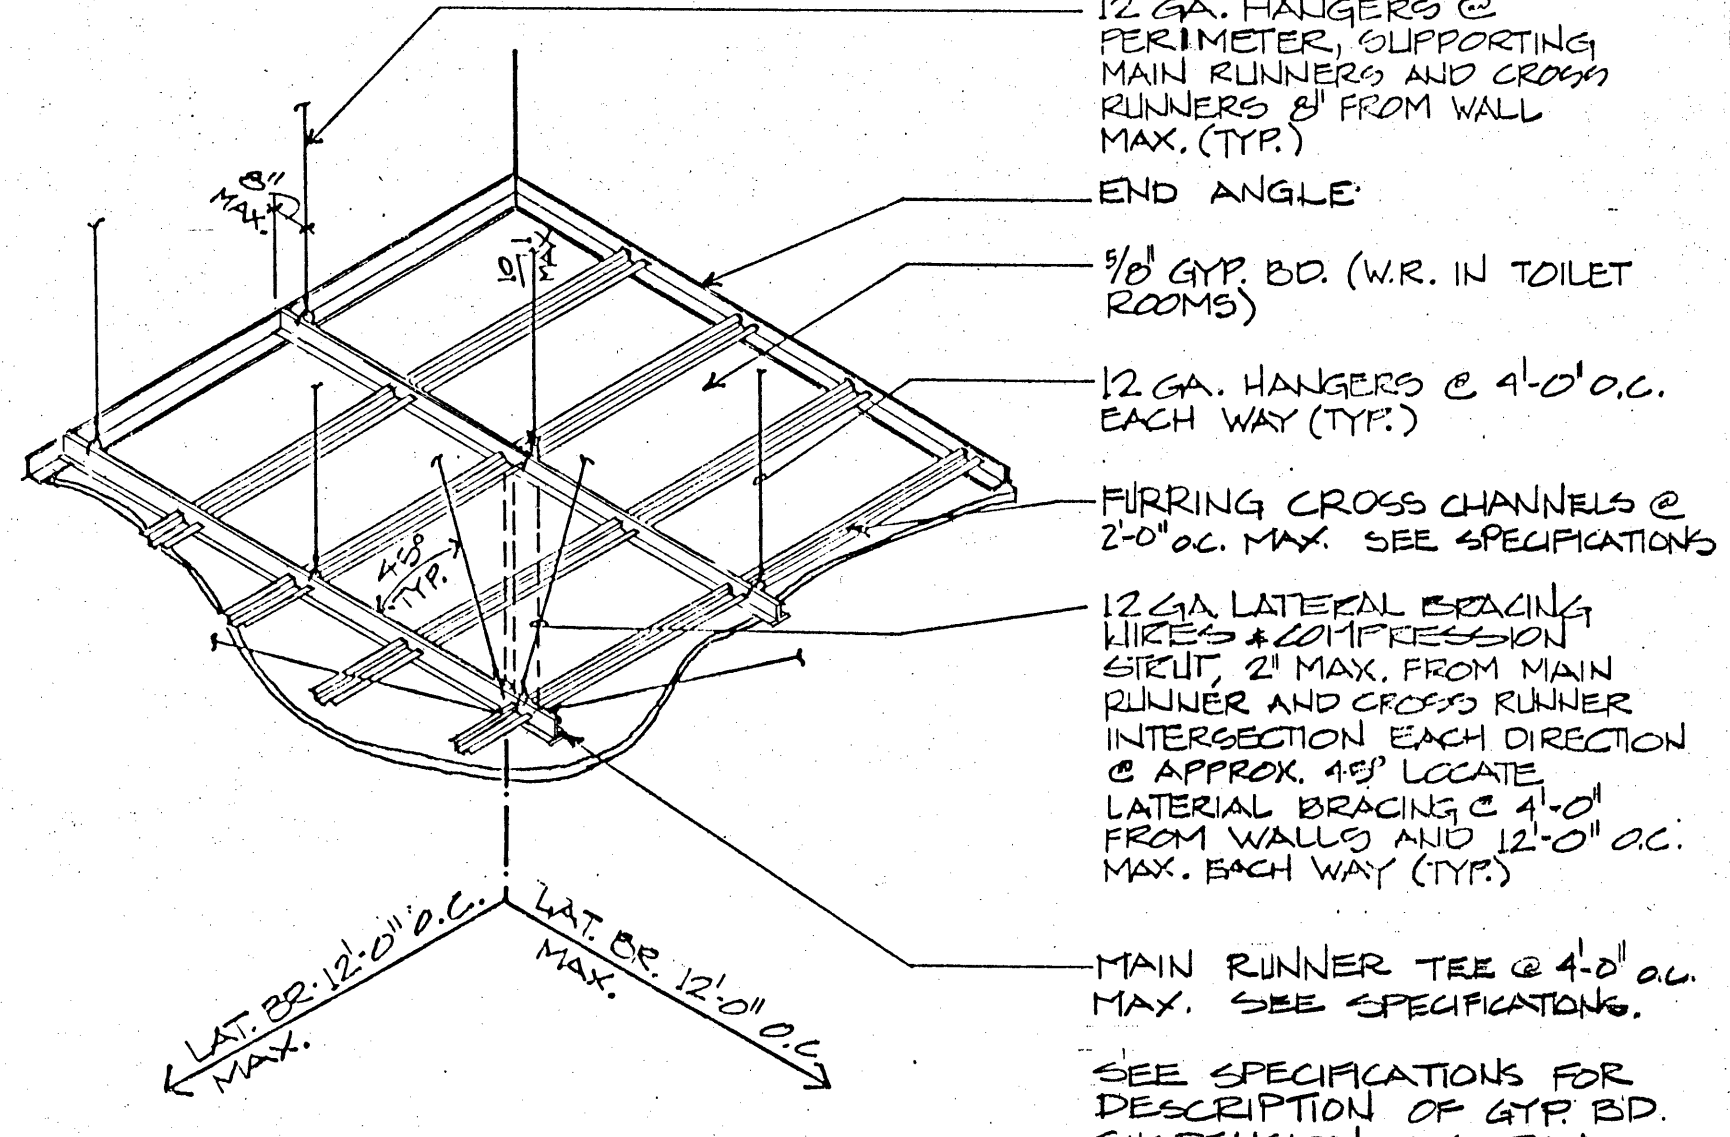


2 SUSPENDED GYP BD. CEILING
A7.1 NO SCALE

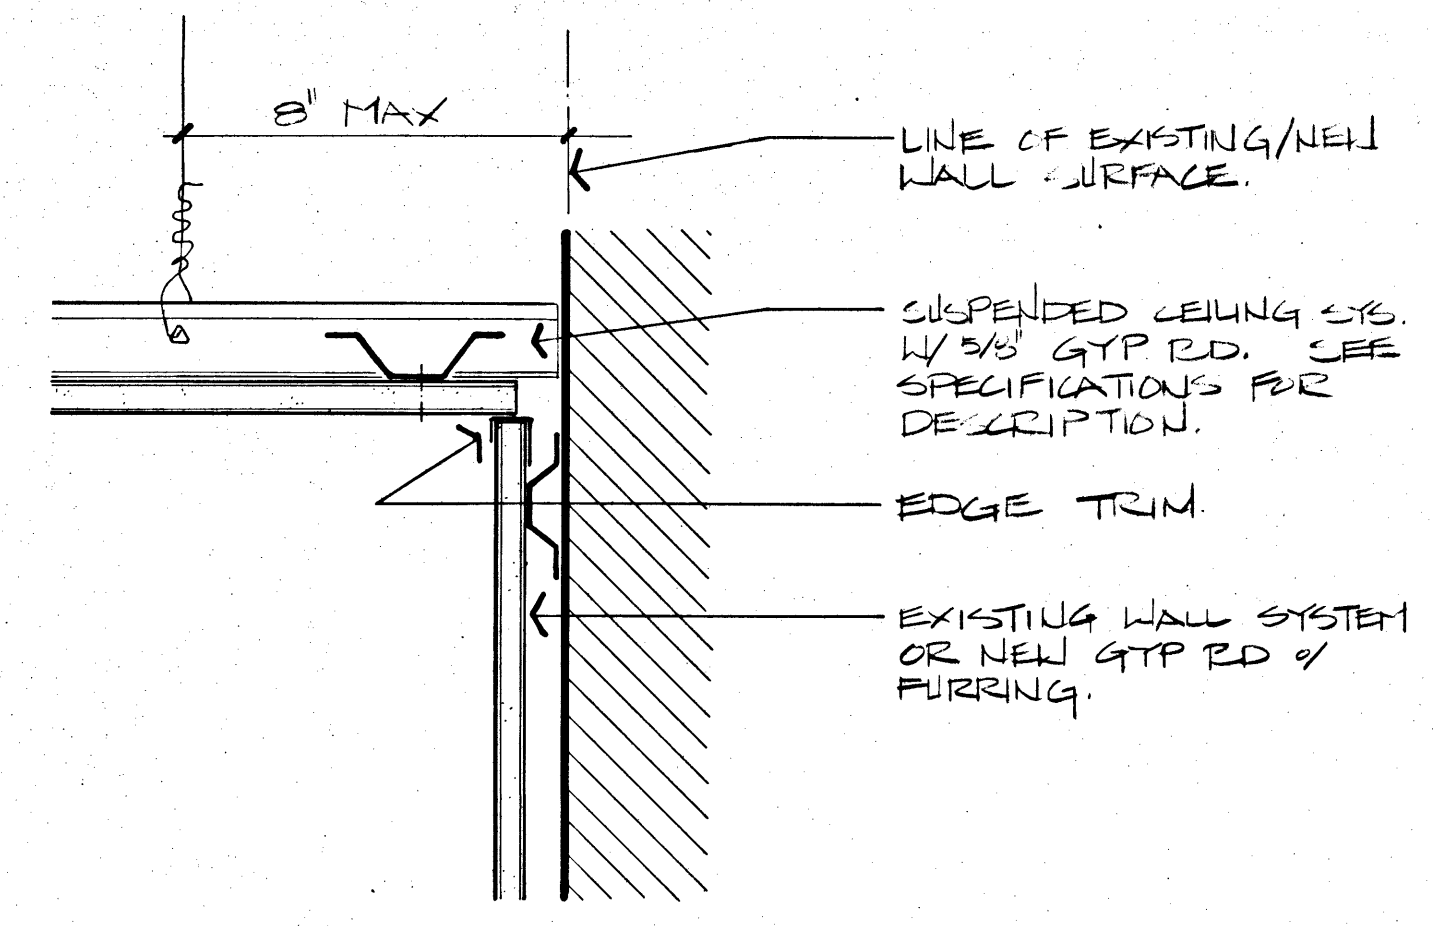


3 TYPICAL CORNER @ GYP BD. CLG
A7.1 3" = 1'-0"

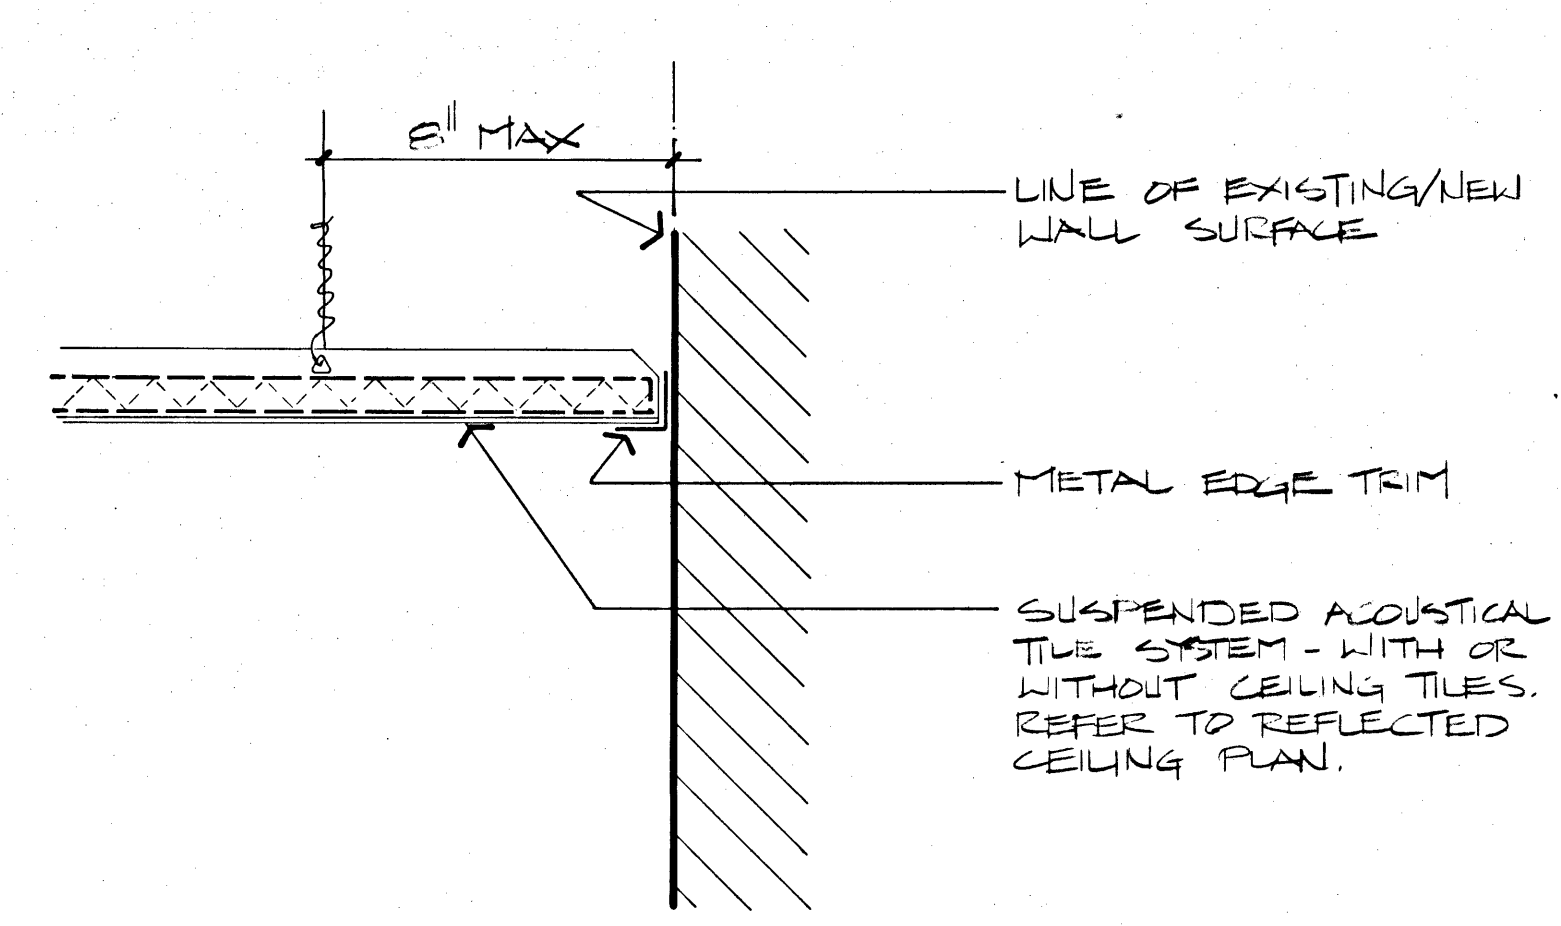


4 TYPICAL CORNER @ ACOUSTICAL CLG
A7.1 3" = 1'-0"

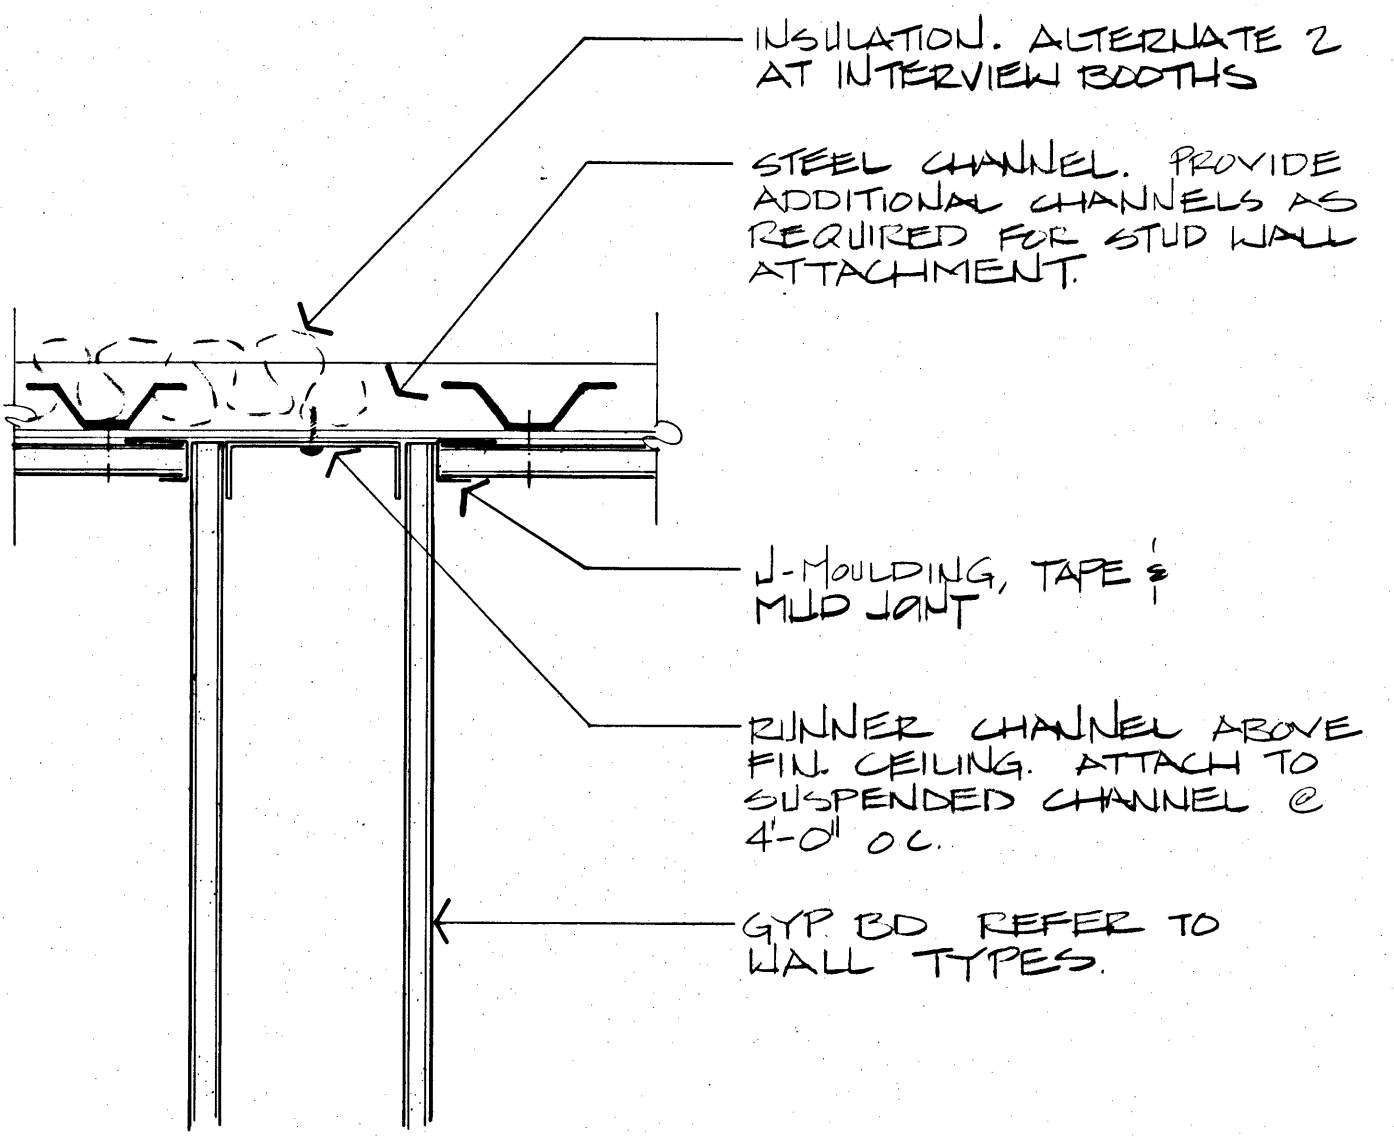


5 WALL CONNECTION @ SUSP. CLG
A7.1 3" = 1'-0"

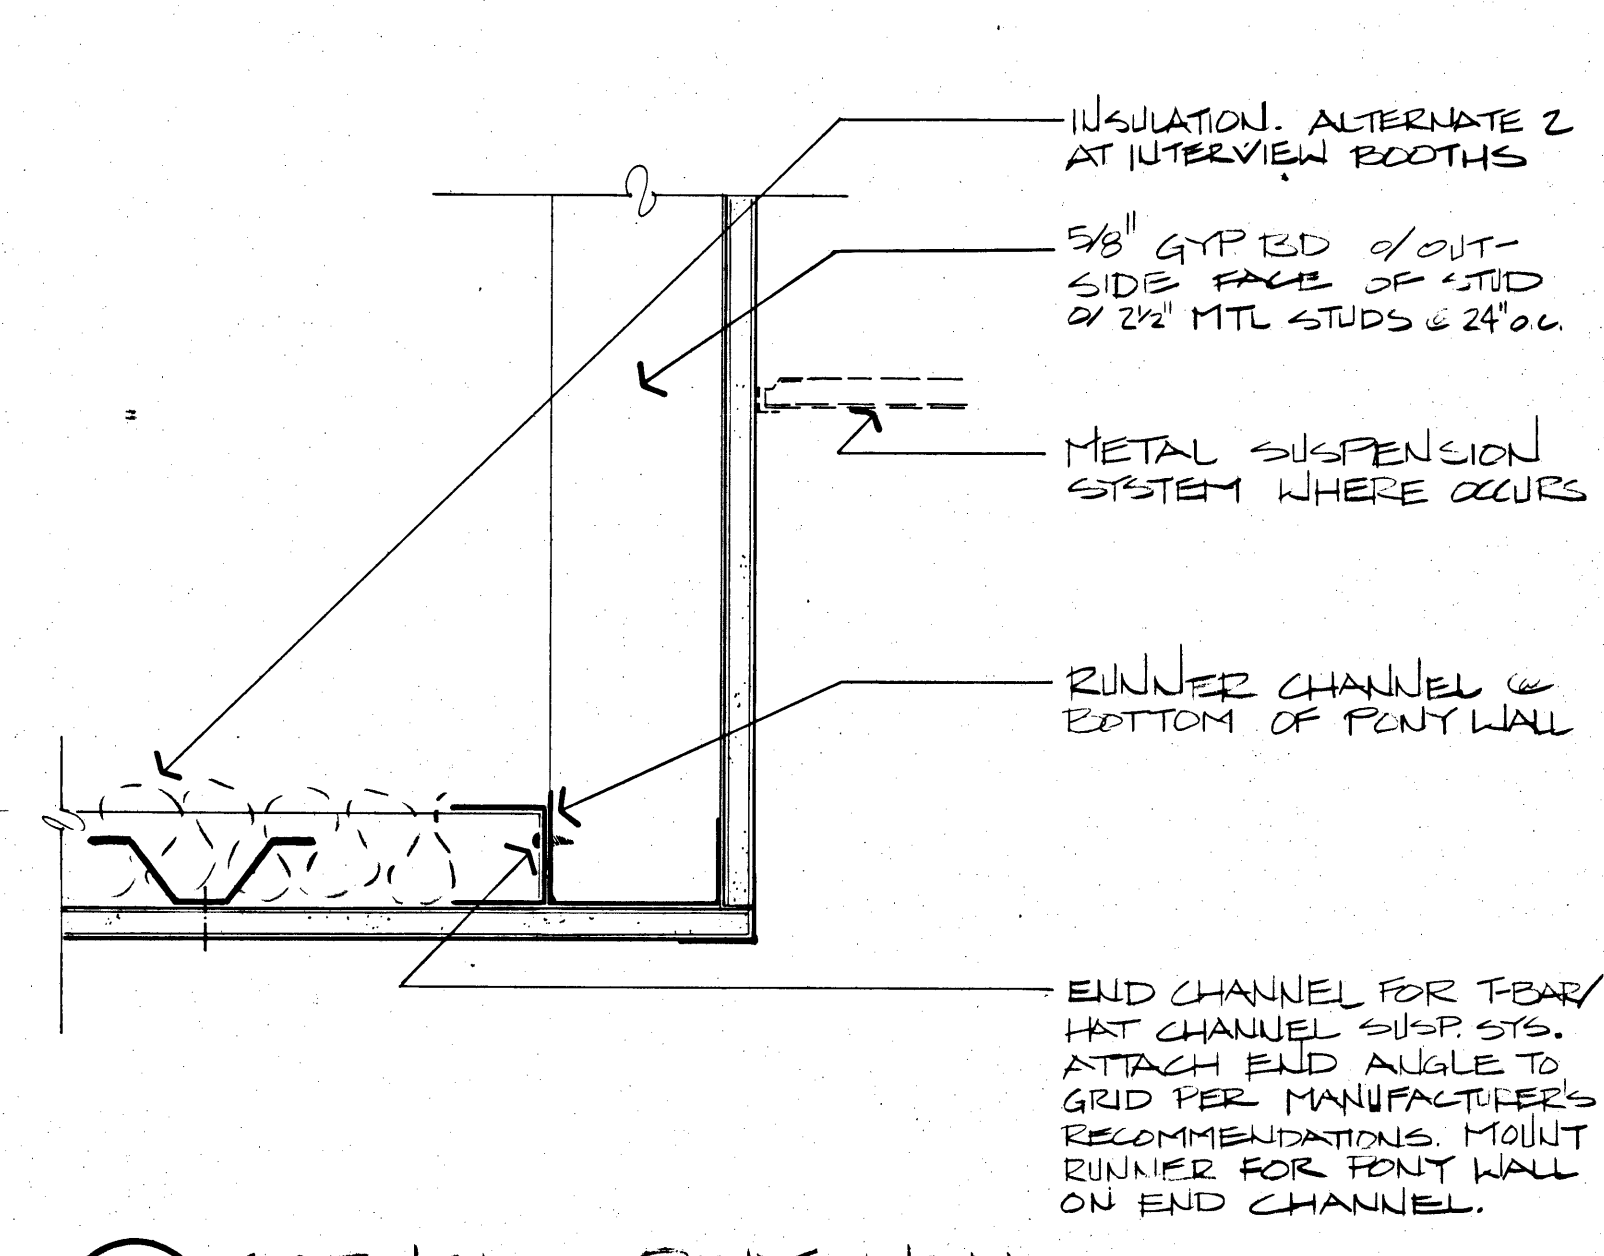


6 CORNER @ FOUT WALL
A7.1 3" = 1'-0"

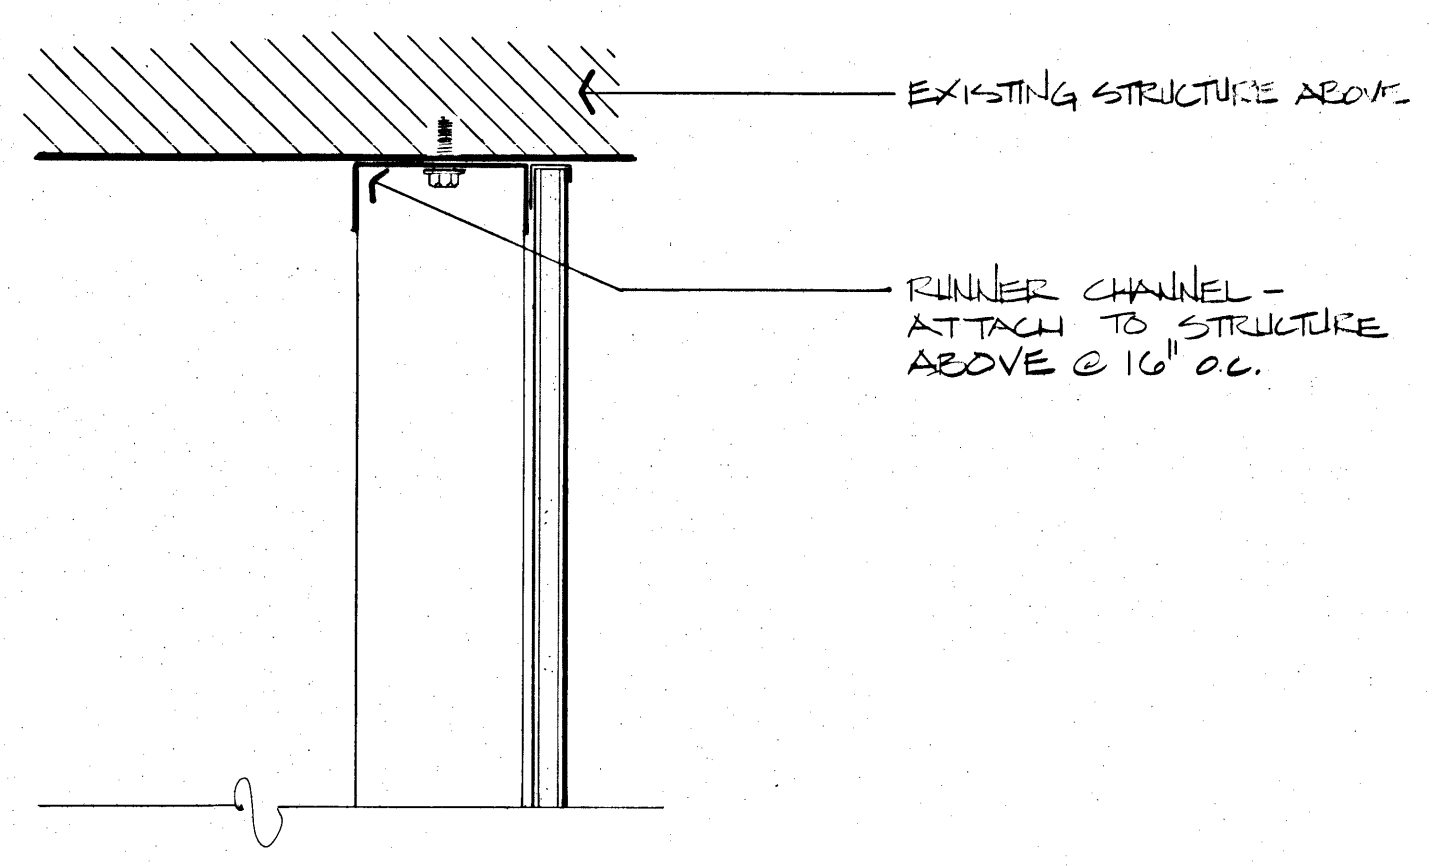


7 FOUT WALL ATTACHMENT
A7.1 3" = 1'-0"

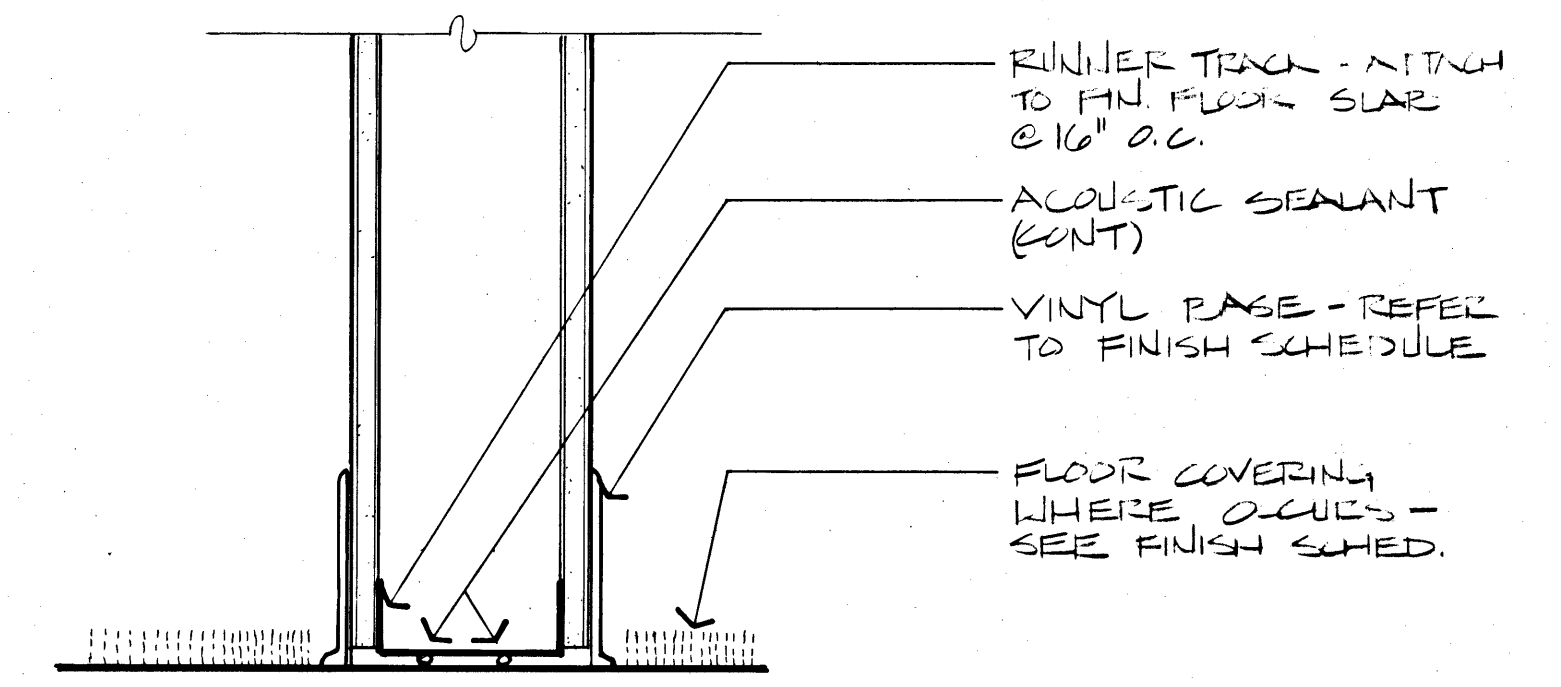


8 STUD WALL/FLOOR DETAIL
A7.1 3" = 1'-0"

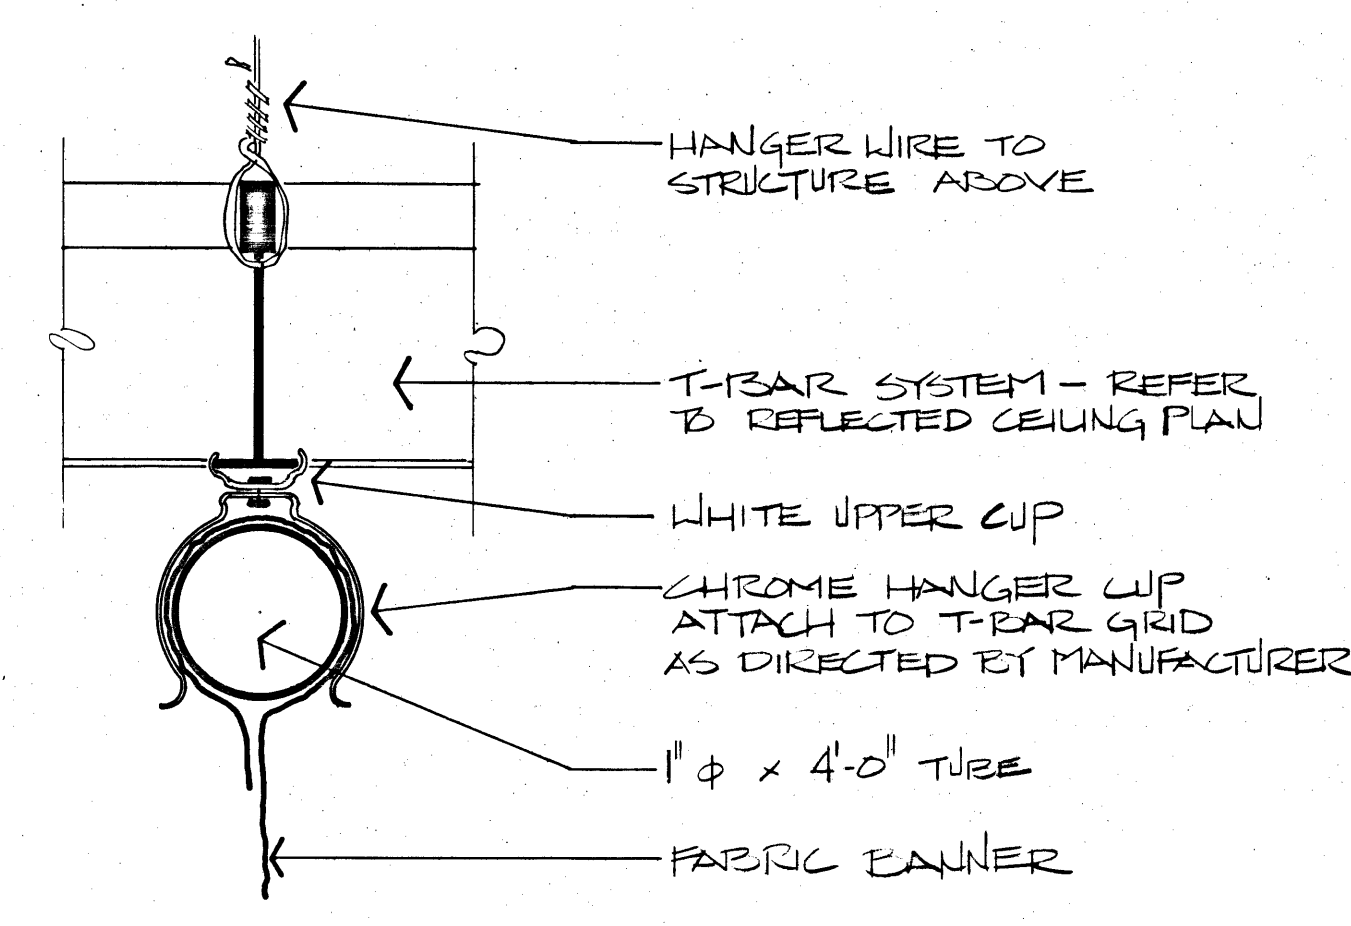


9 HANGER DETAIL @ BANNER
A7.1 NO SCALE
ALTERNATE 2

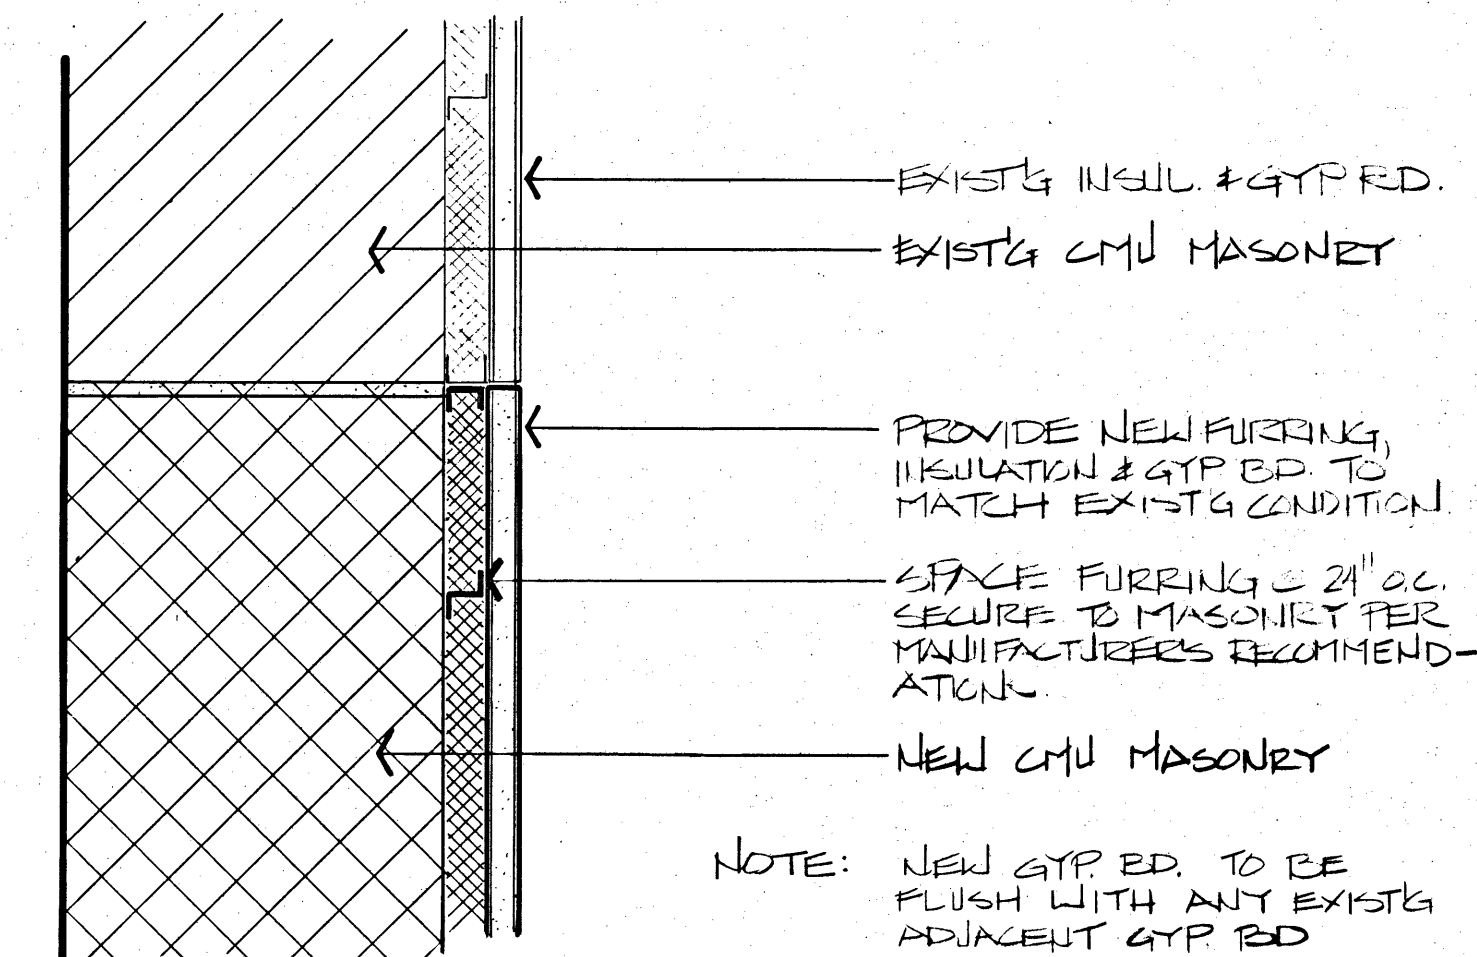


10 FURRED WALL TYPE A
A7.1 3" = 1'-0"

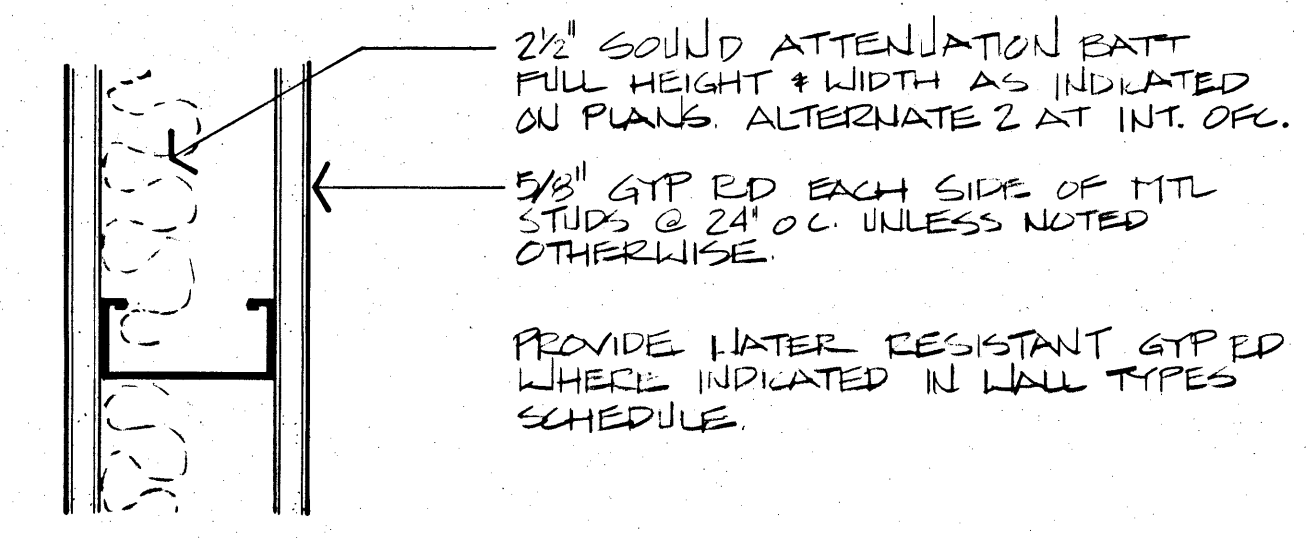


11 METAL STUD WALL TYPE B
A7.1 3" = 1'-0"

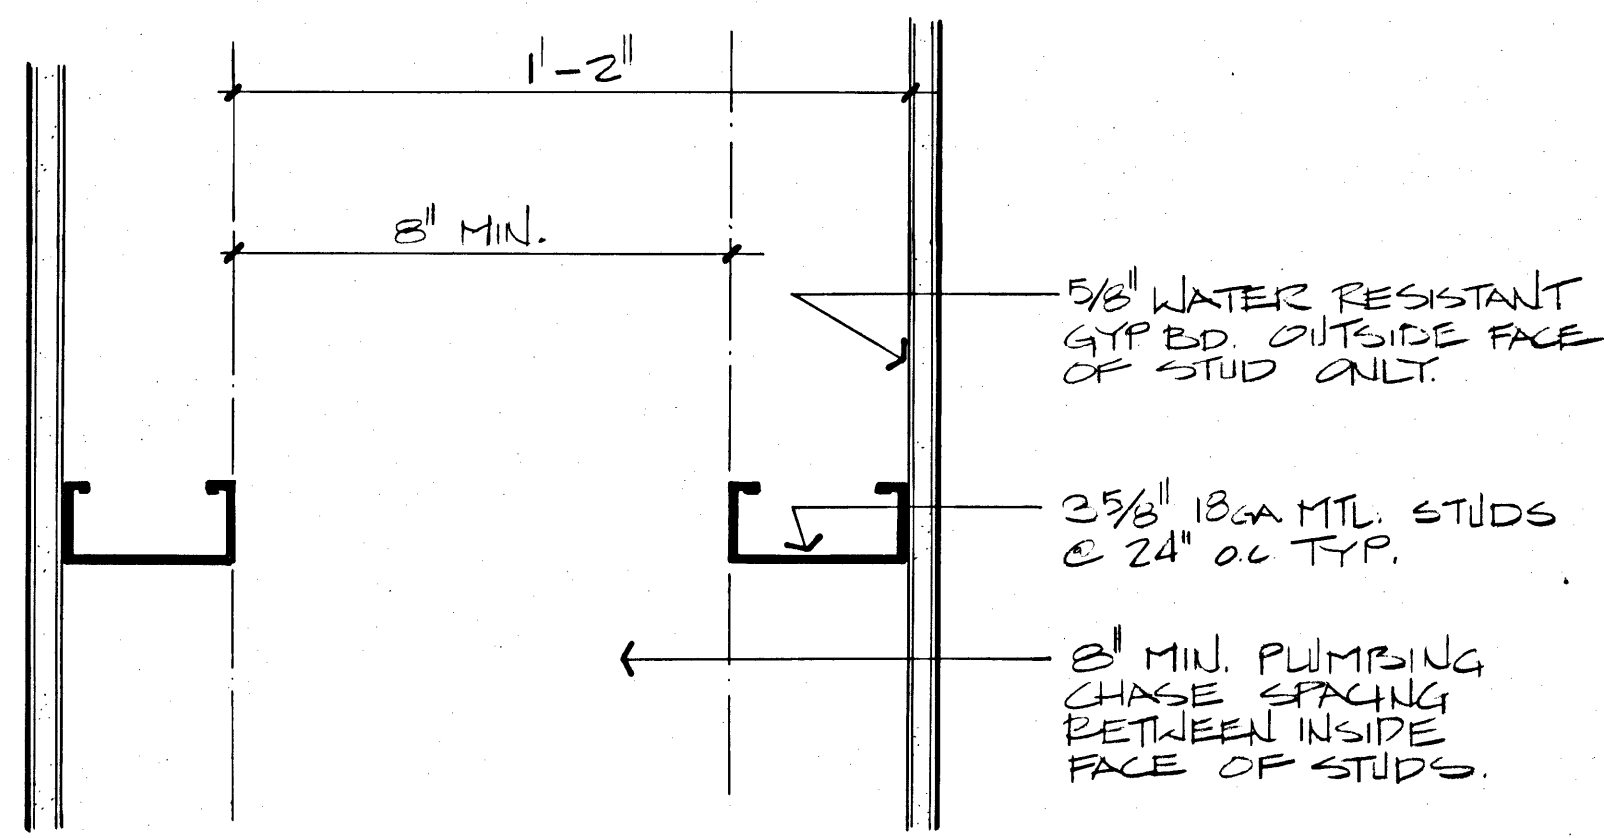


12 PLUMBING CHASE TYPE C
A7.1 3" = 1'-0"

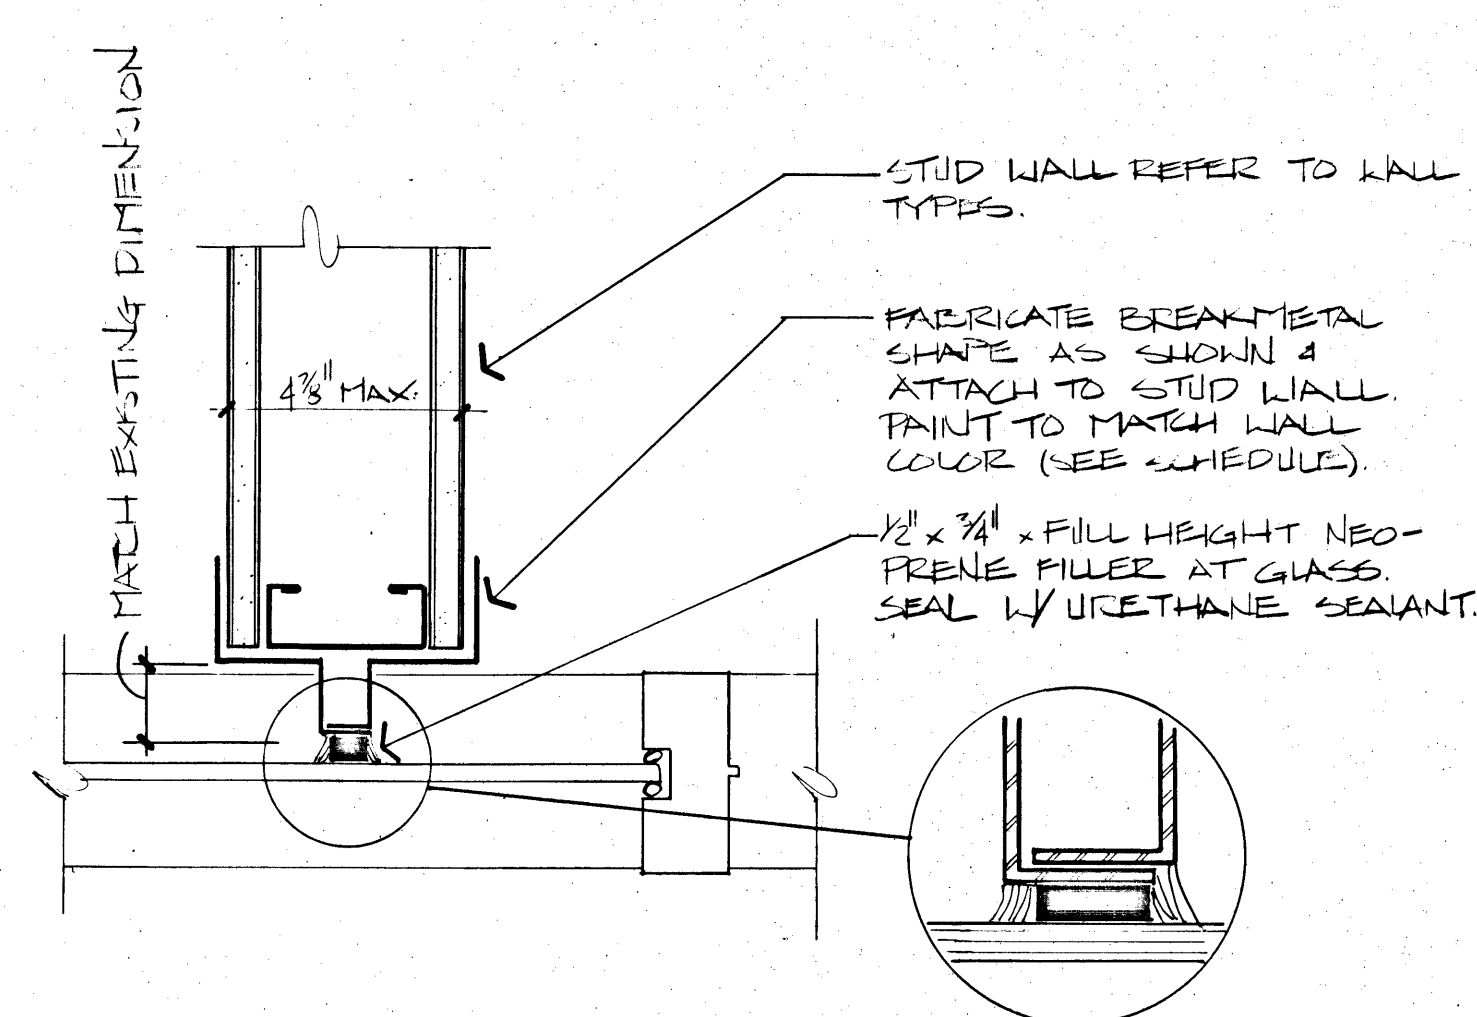


13 DETAIL @ WALL/STOREFRONT
A7.1 3" = 1'-0"

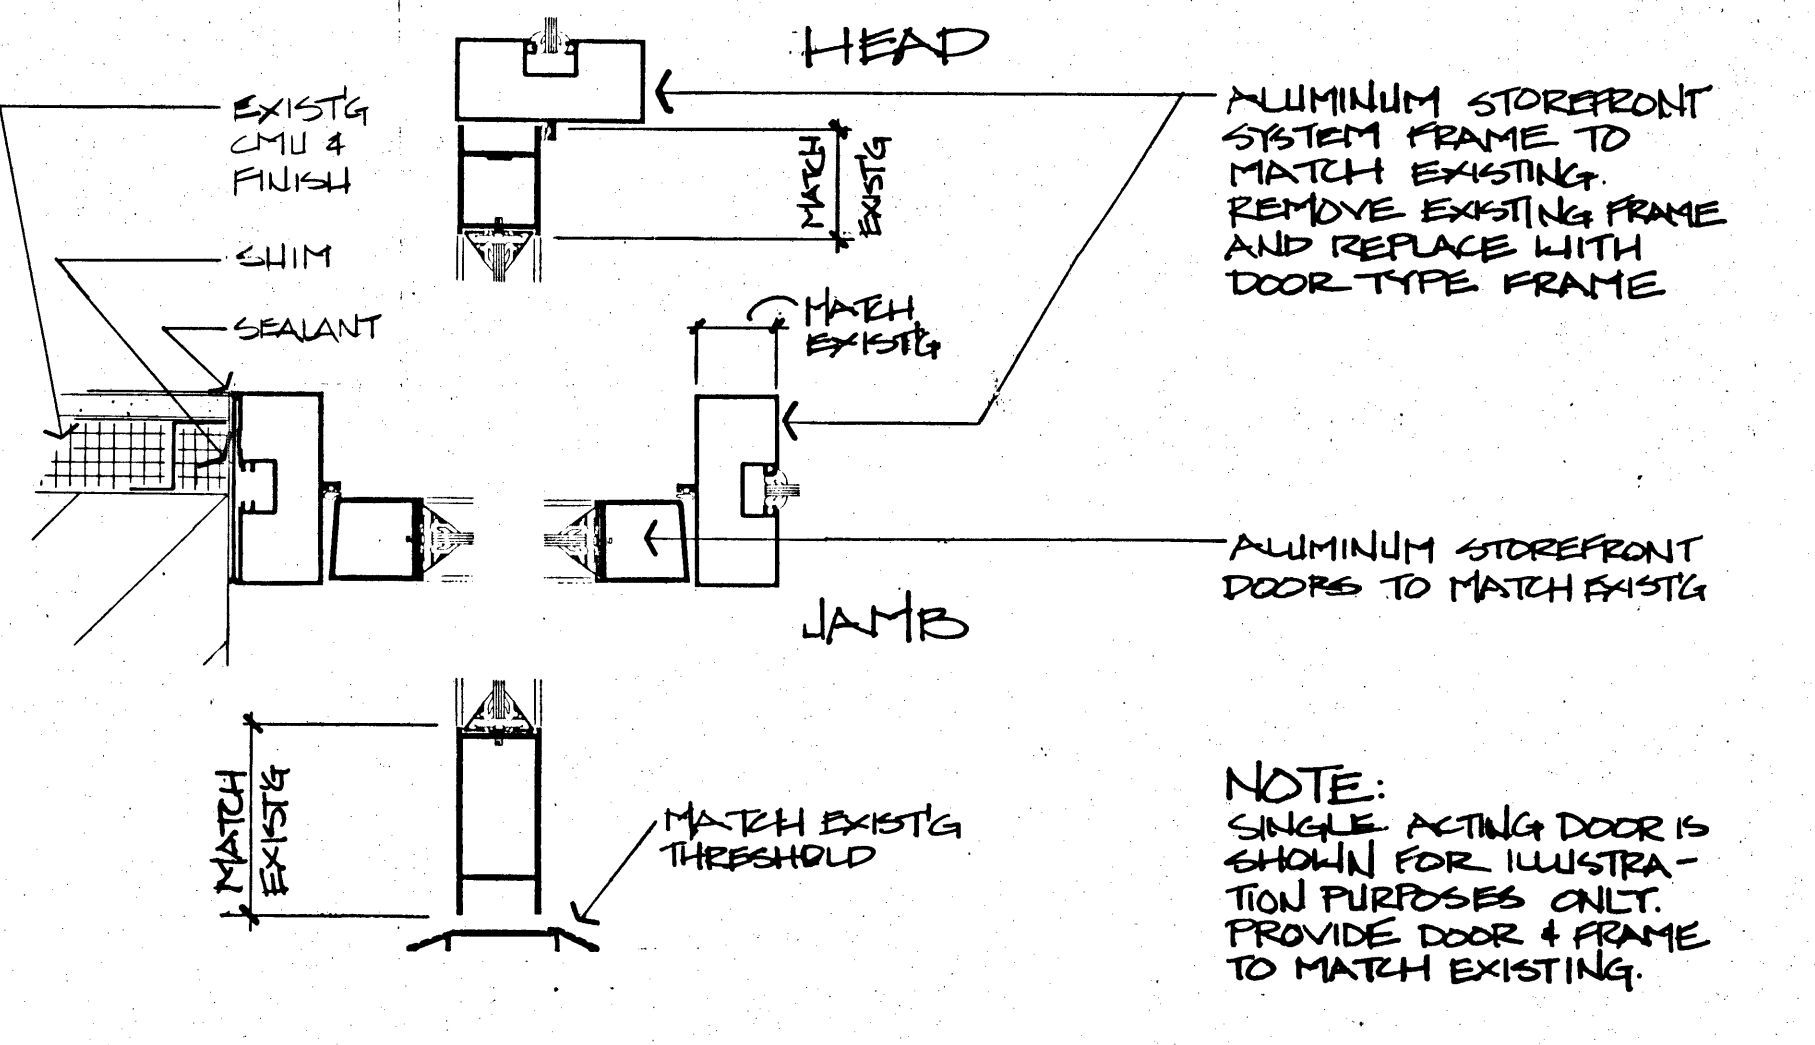

14 NEW STOREFRONT DOOR
A7.1 NO SCALE
ALTERNATE 2

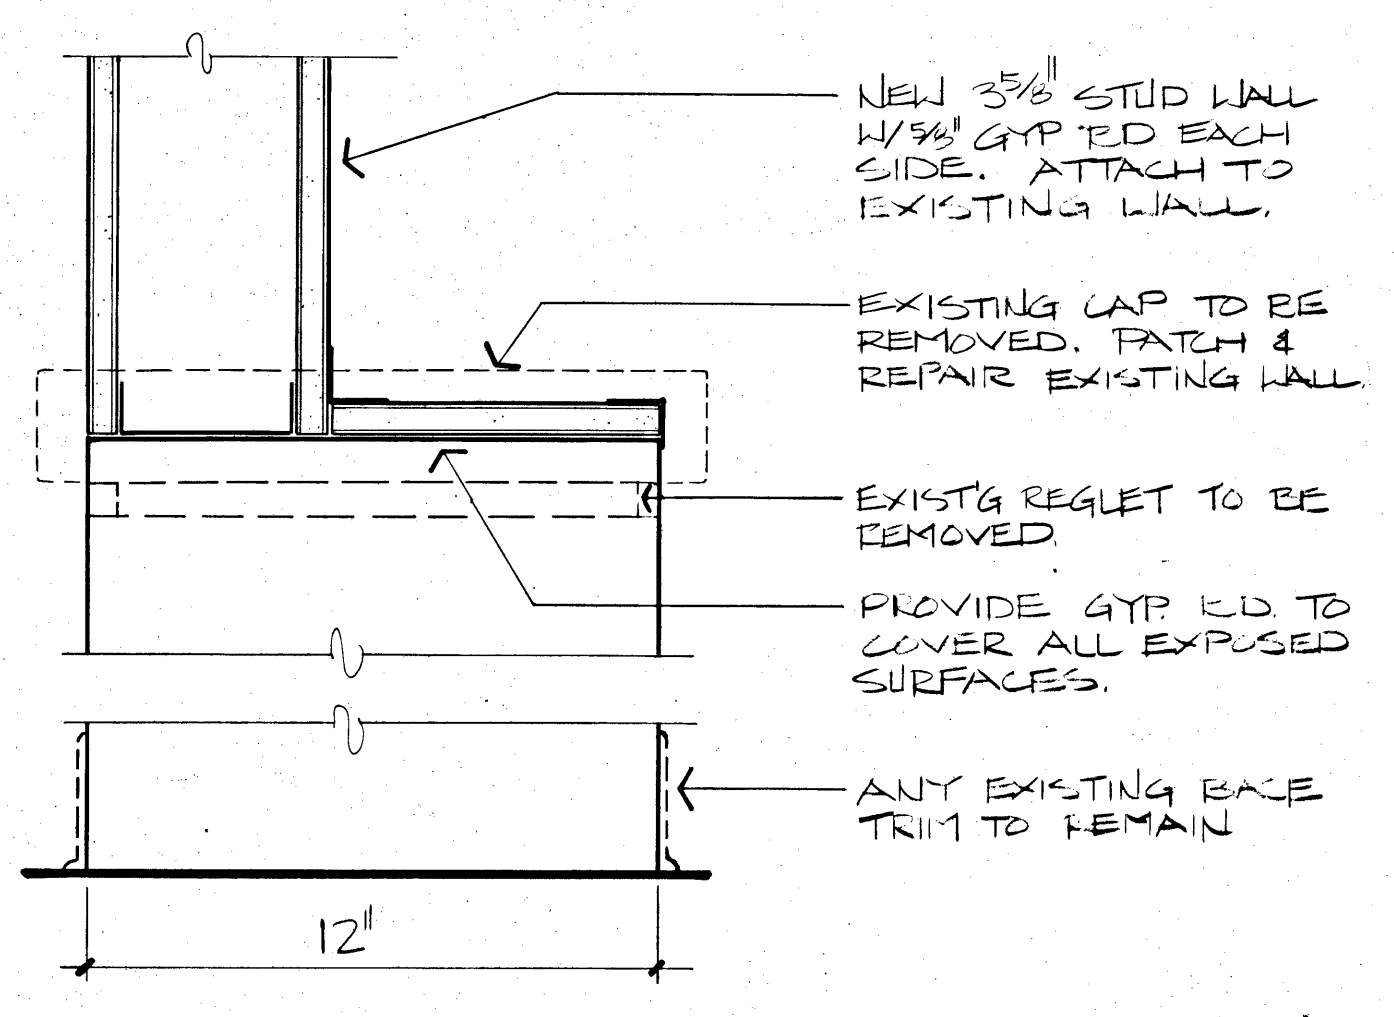

15 DETAIL @ EXISTING HALF WALL
A7.1 3" = 1'-0"

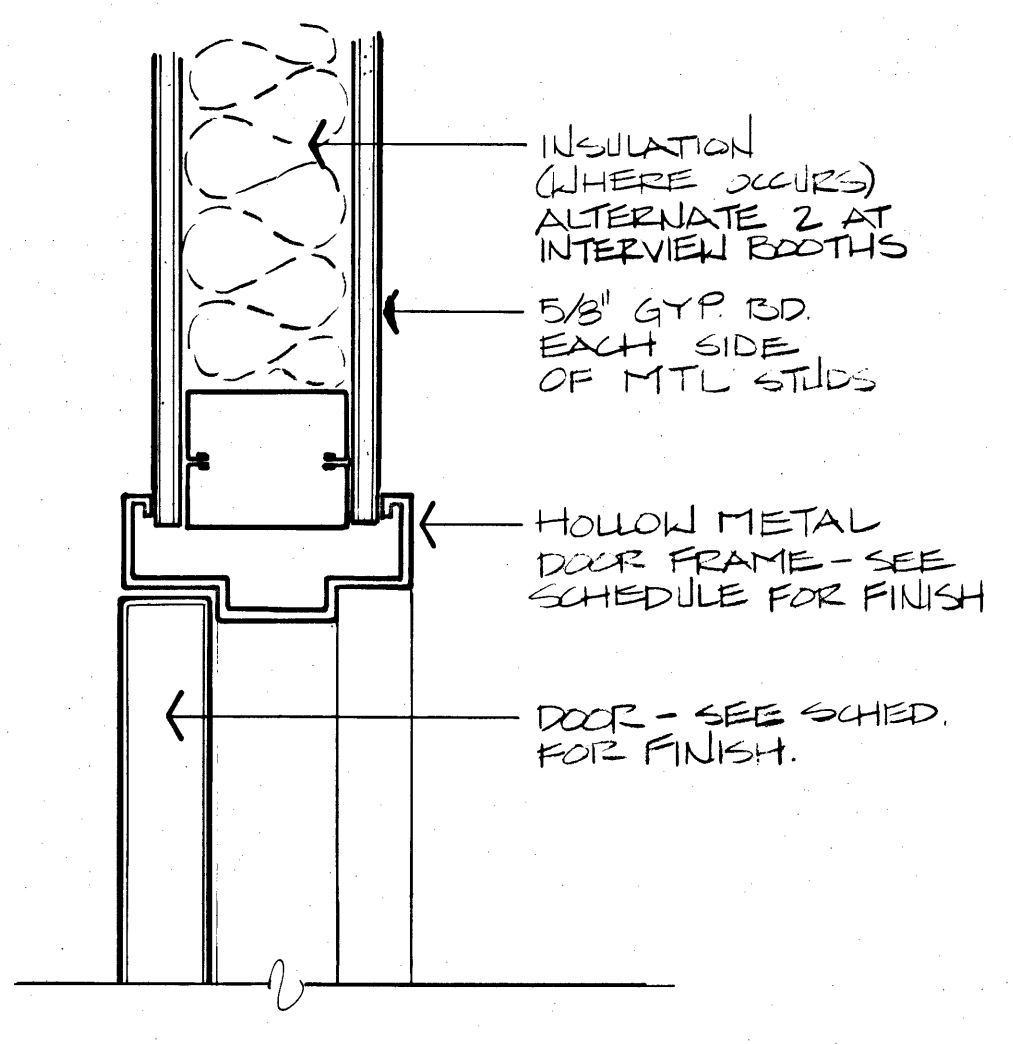

16 JAMB (HEAD SIMILAR)
A7.1 3" = 1'-0"

JMA ARCHITECTS & ENGINEERS, INC.
Architecture and Engineering
Research and Planning
Interior and Graphic Design
Landscape Architecture
4292 S. Maryland Parkway
Las Vegas, Nevada 89119
(702) 731-2033
FAX (702) 731-2039


Consultants

Seal


Revisions	No.	Date	Description

15-97

Date 12/18/89
Drawn N.A.
Checked D.C.
Project No. 89237
Project WELFARE SERVICES FACILITY
for CITY OF LAS VEGAS
LAS VEGAS, NEVADA
Drawing Title DETAILS
Drawing No. A7.1

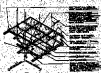

1. GABLE ROOF

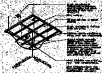

2. GABLE ROOF - GABLE END



3. GABLE ROOF - GABLE END



AMERICAN INSTITUTE OF ARCHITECTS
1914
1915
