

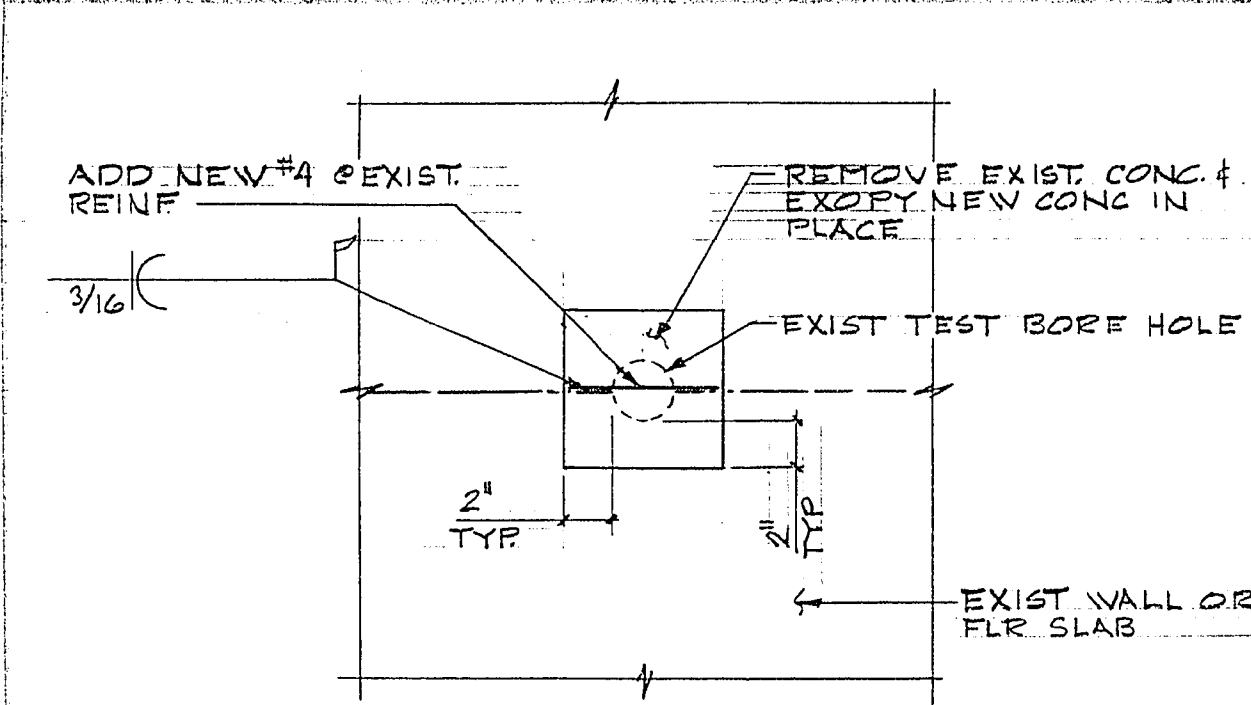
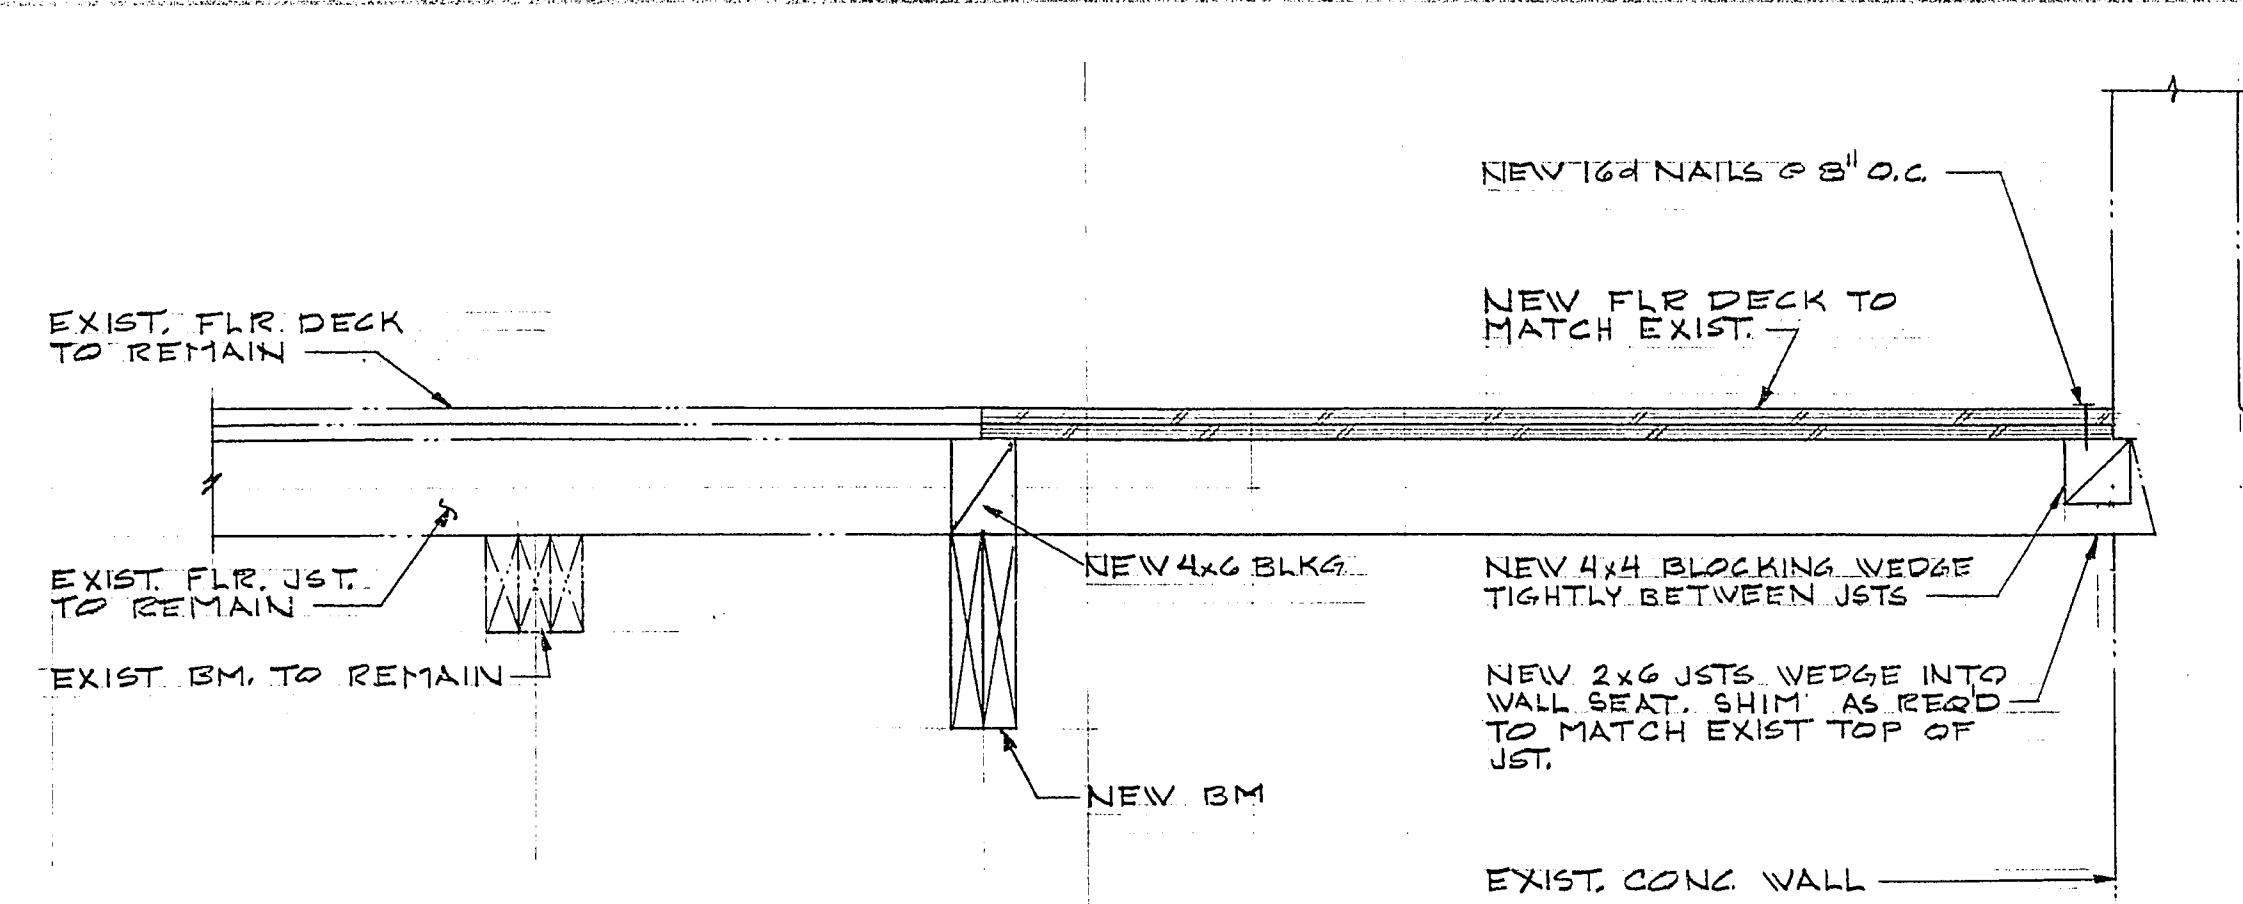
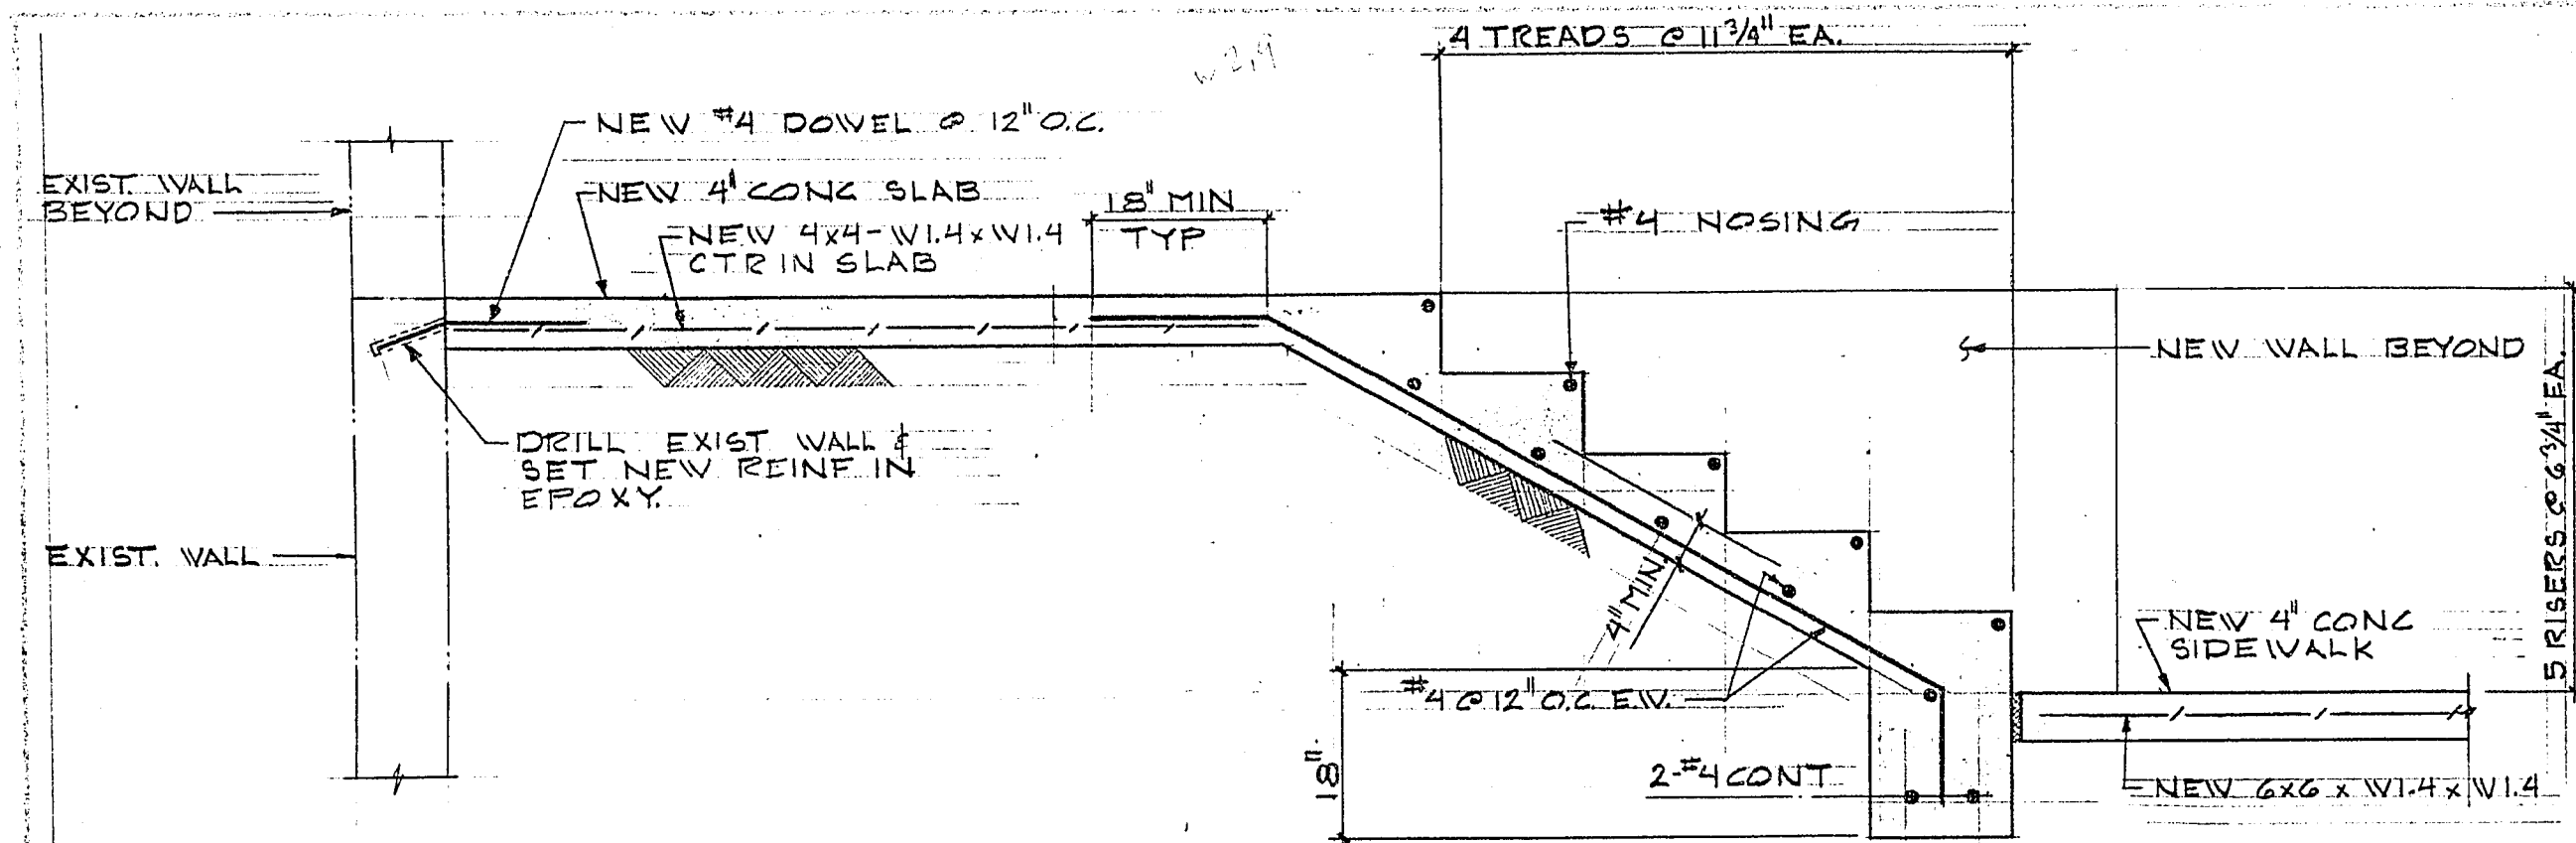
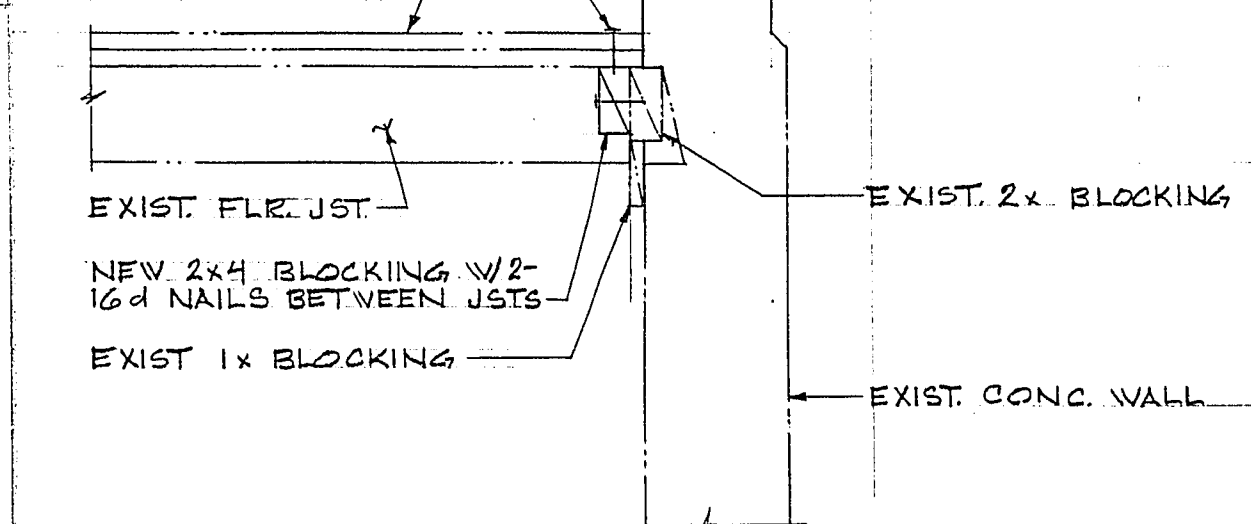
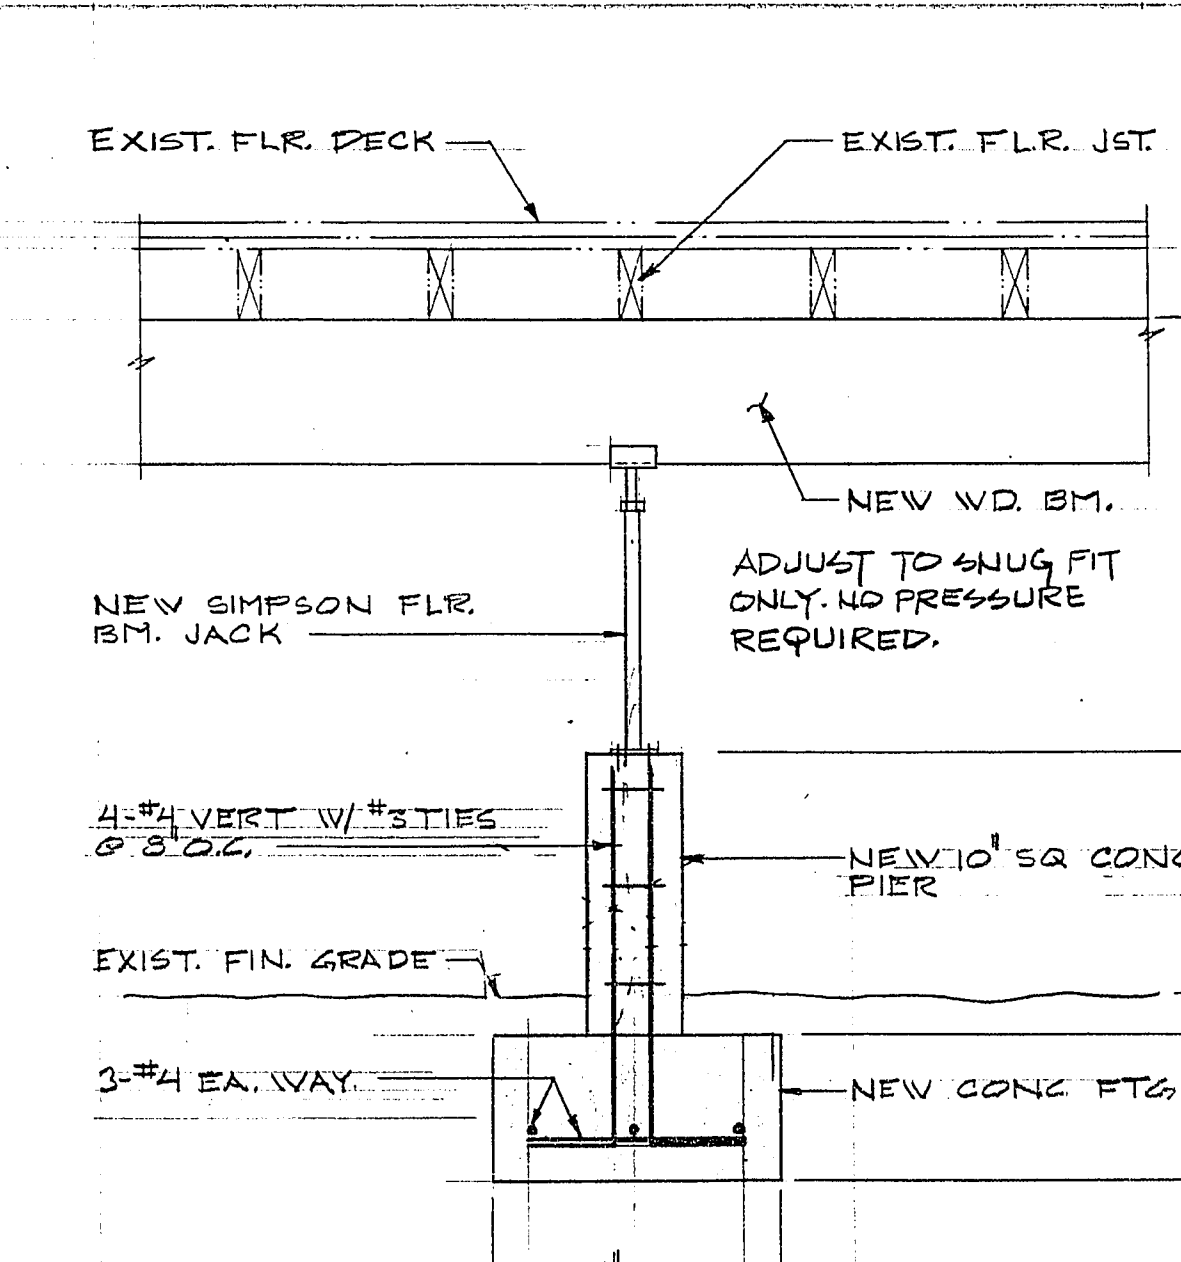
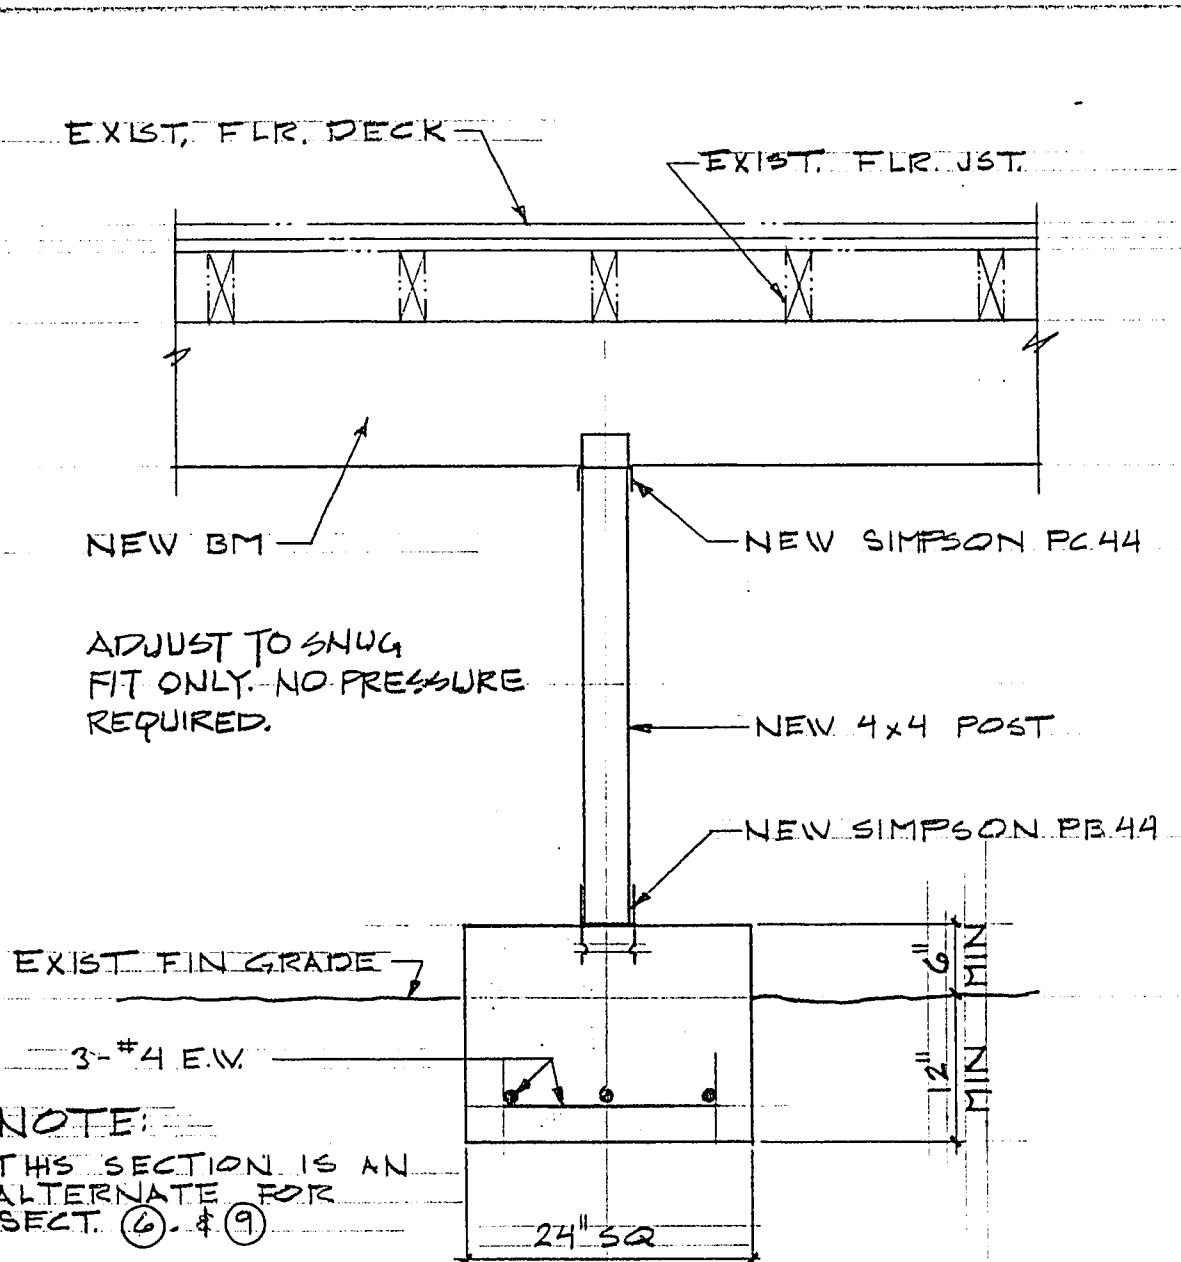


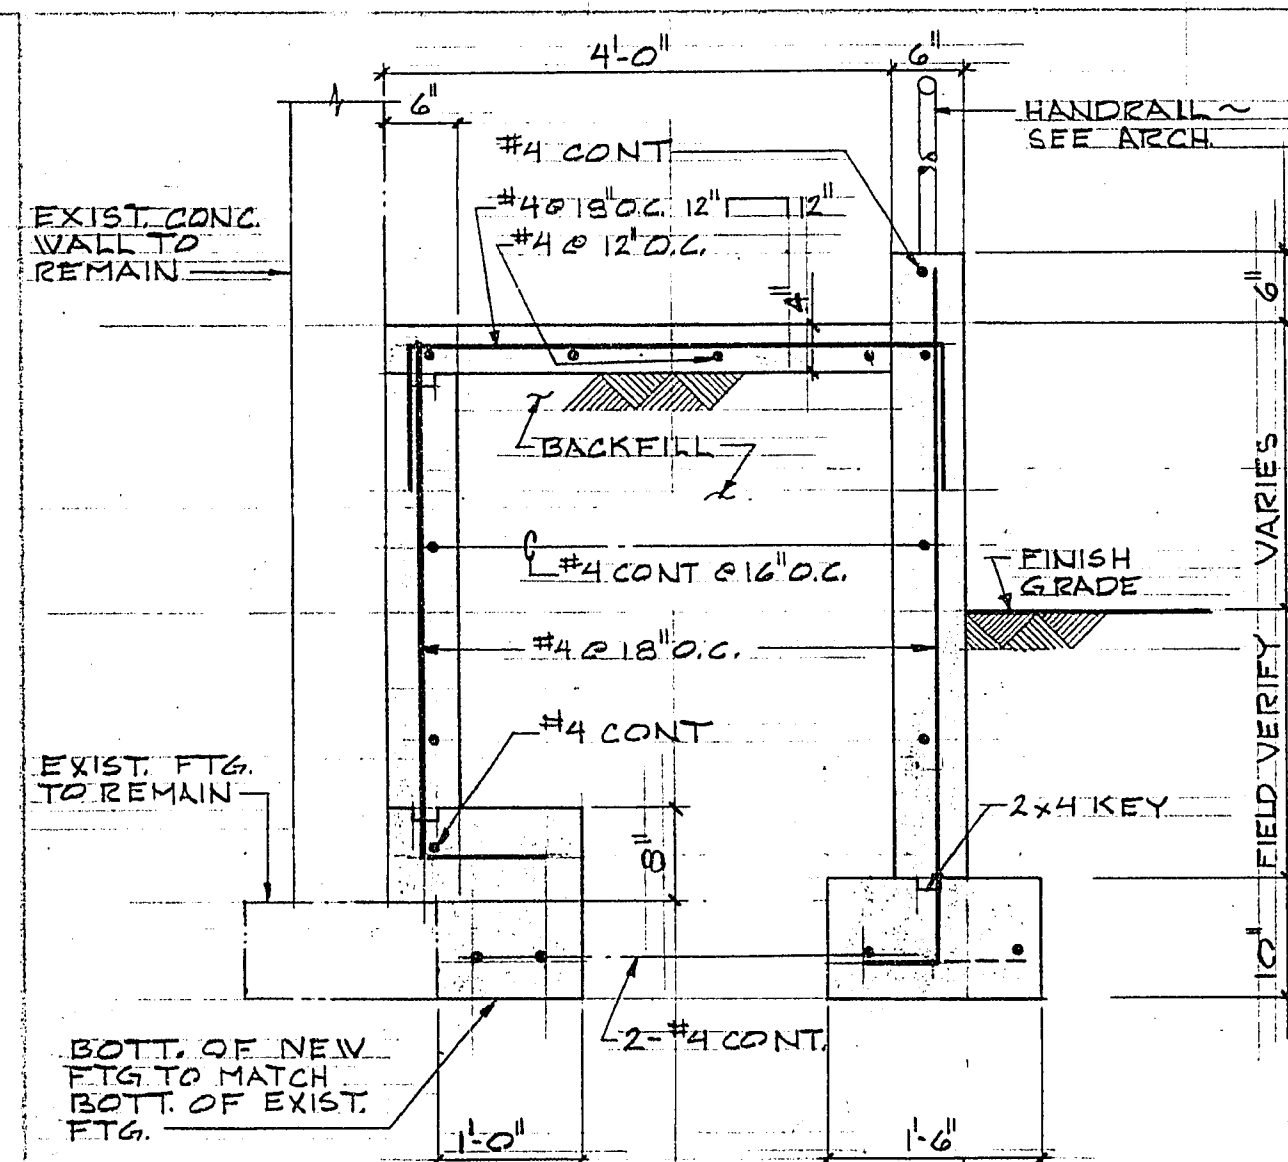

SECTION

SECTION

DETAIL

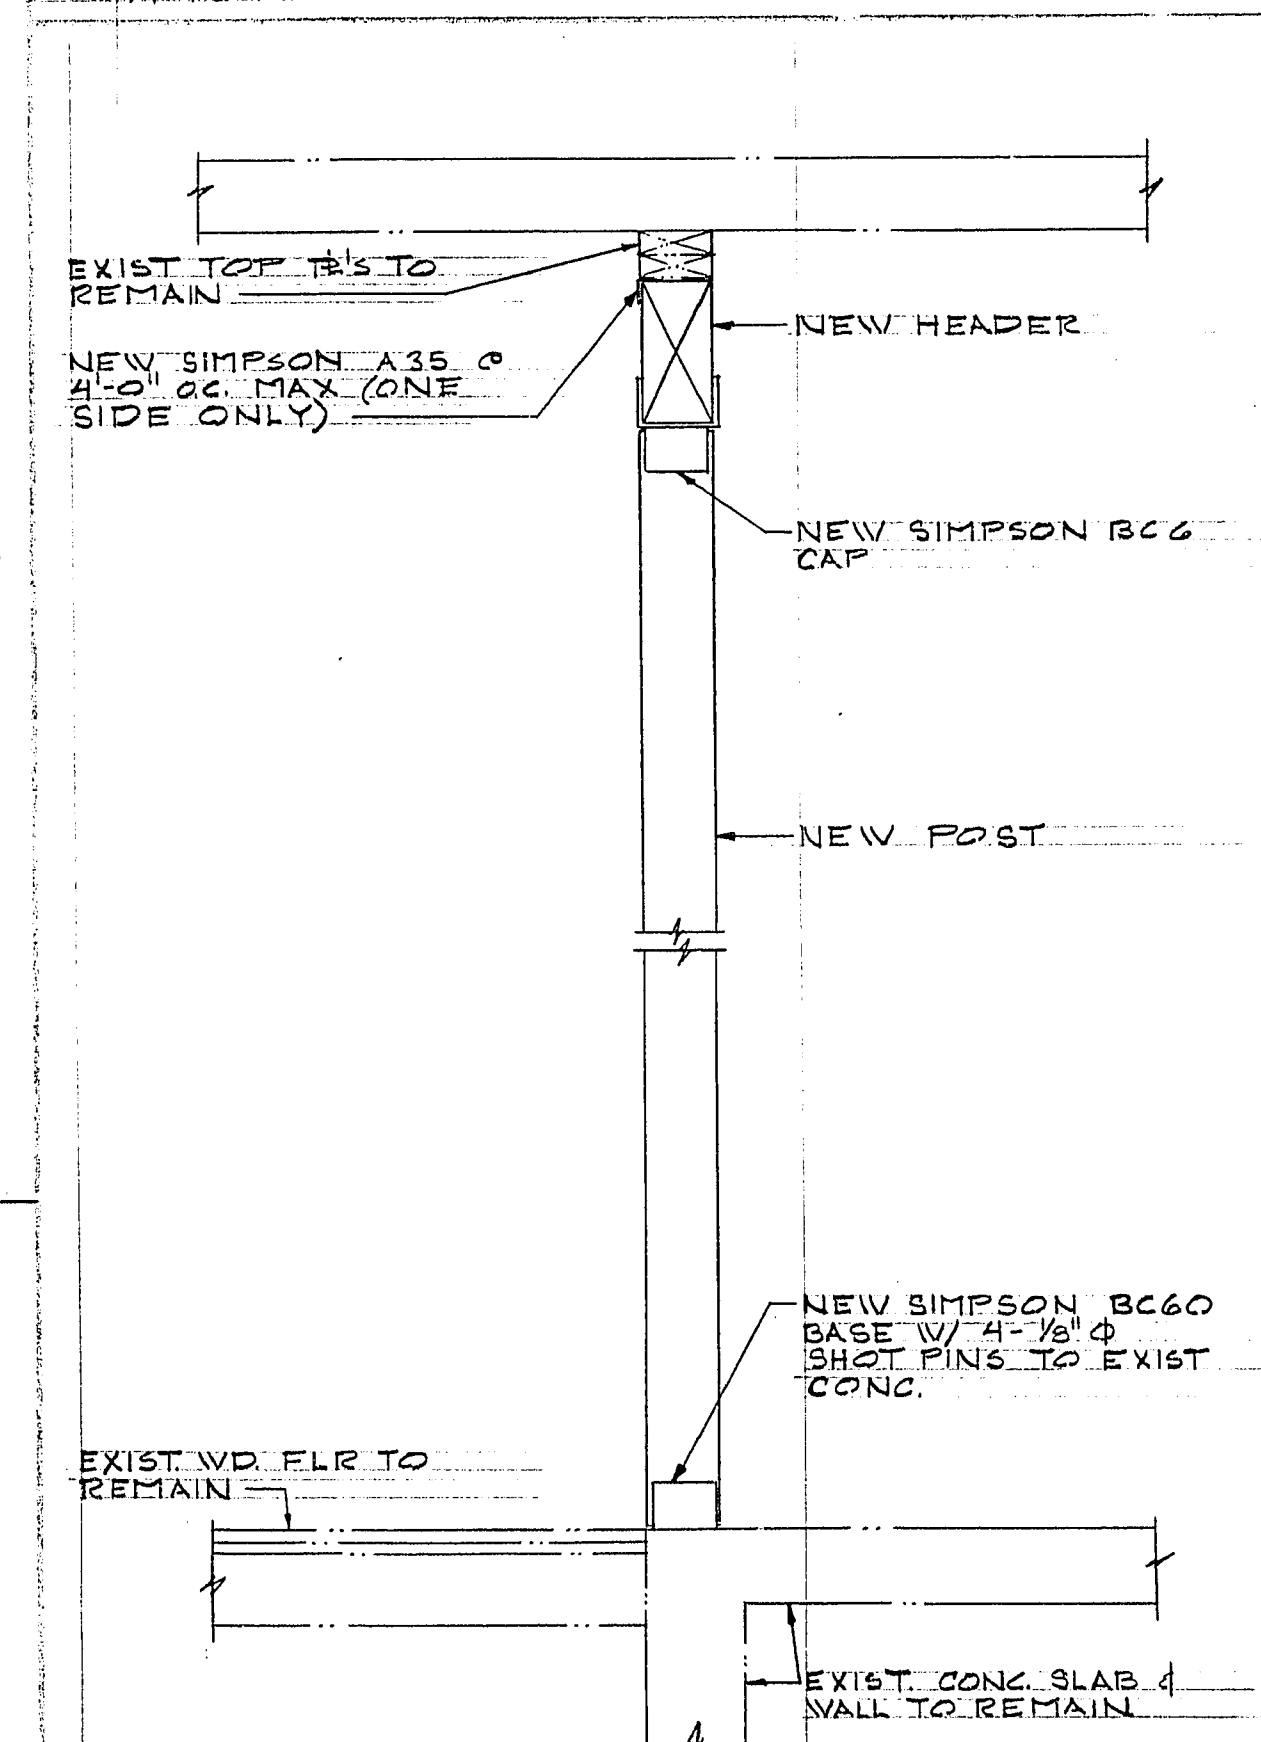






SECTION

SECTION


SECTION

SECTION

SECTION

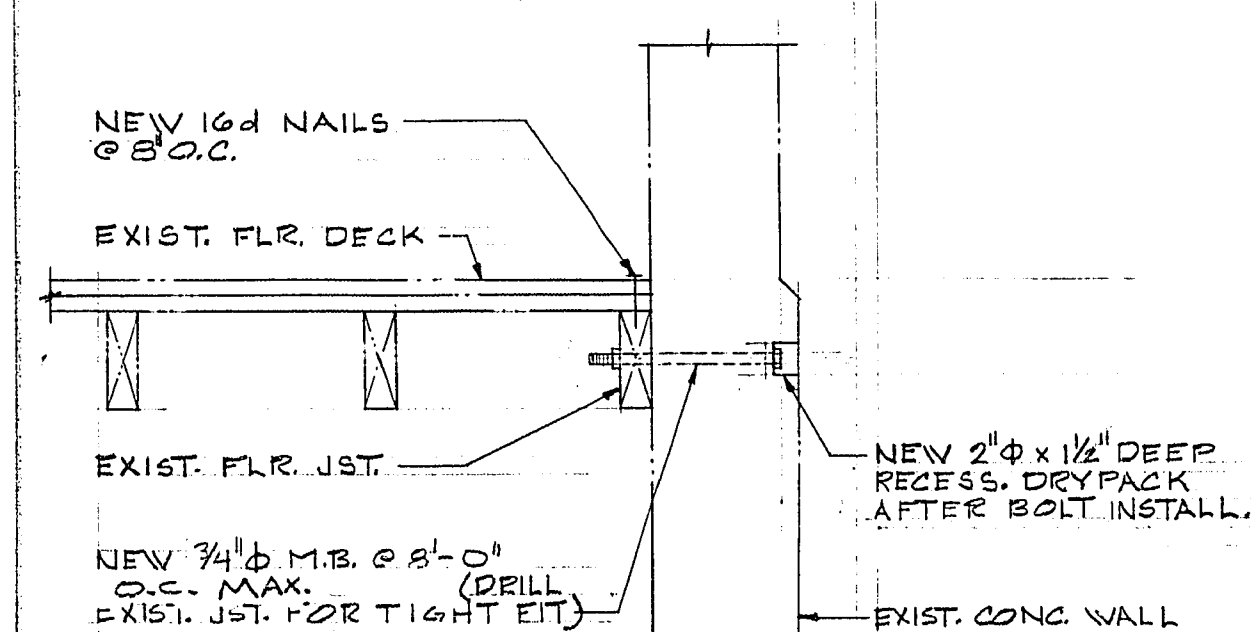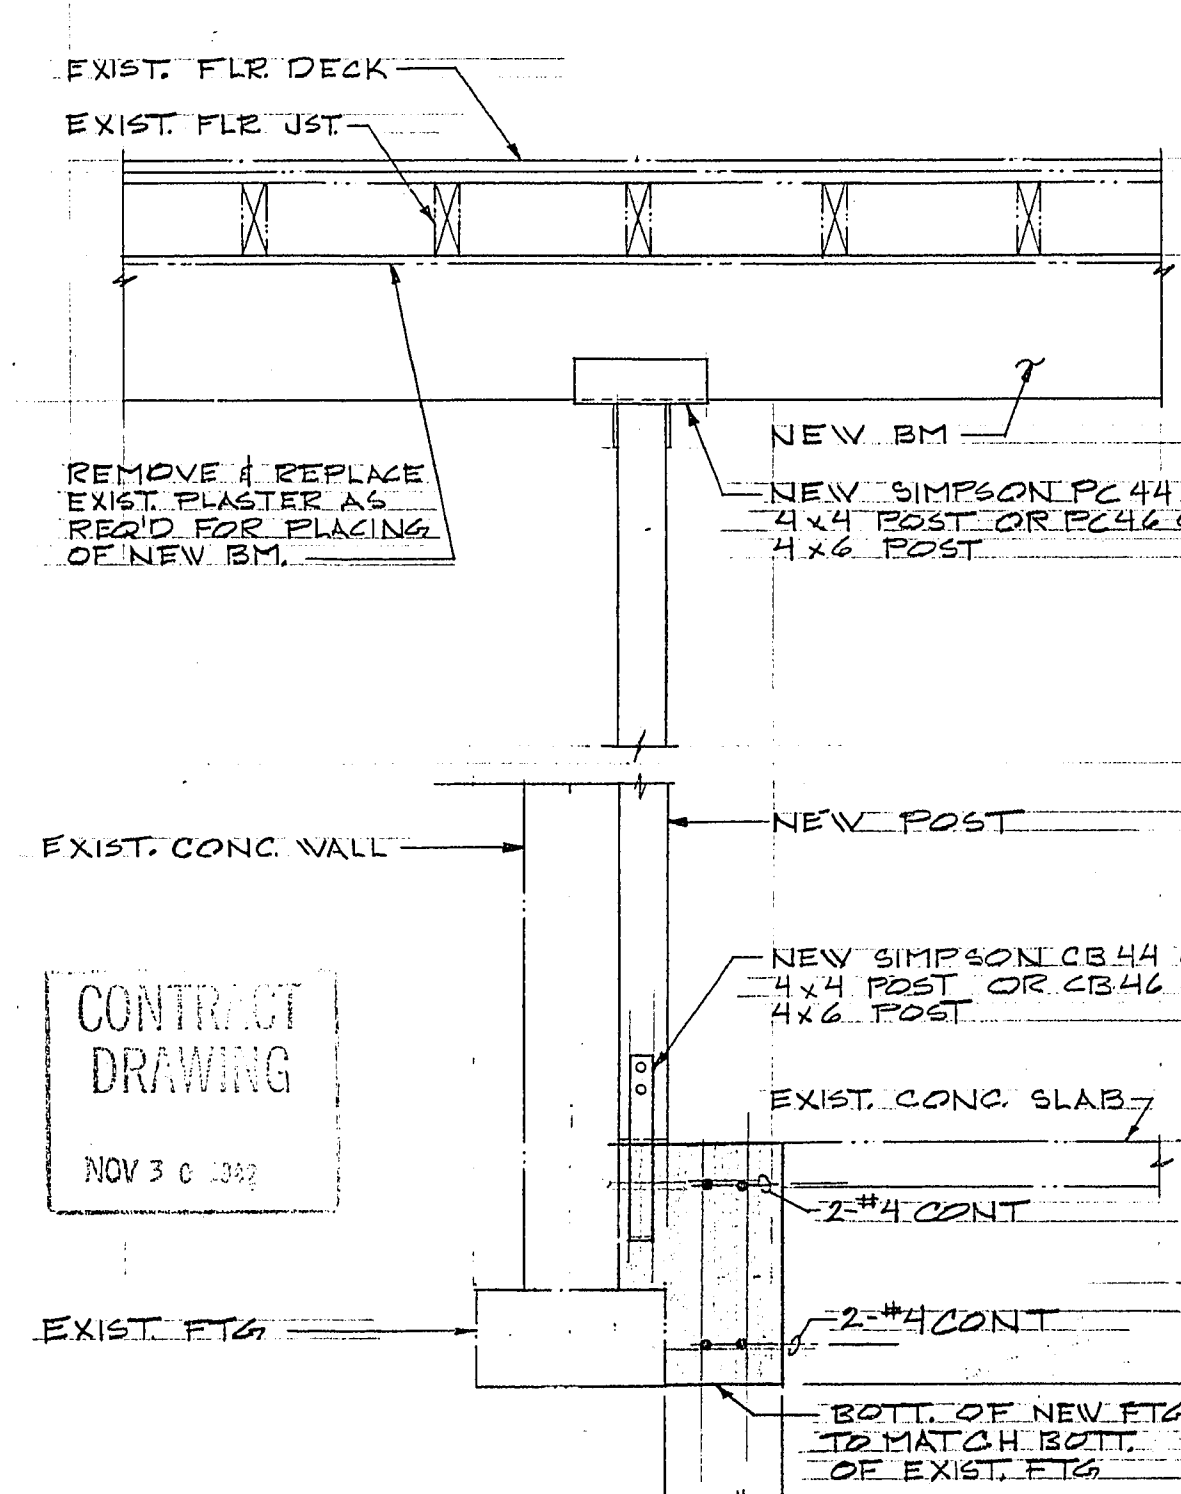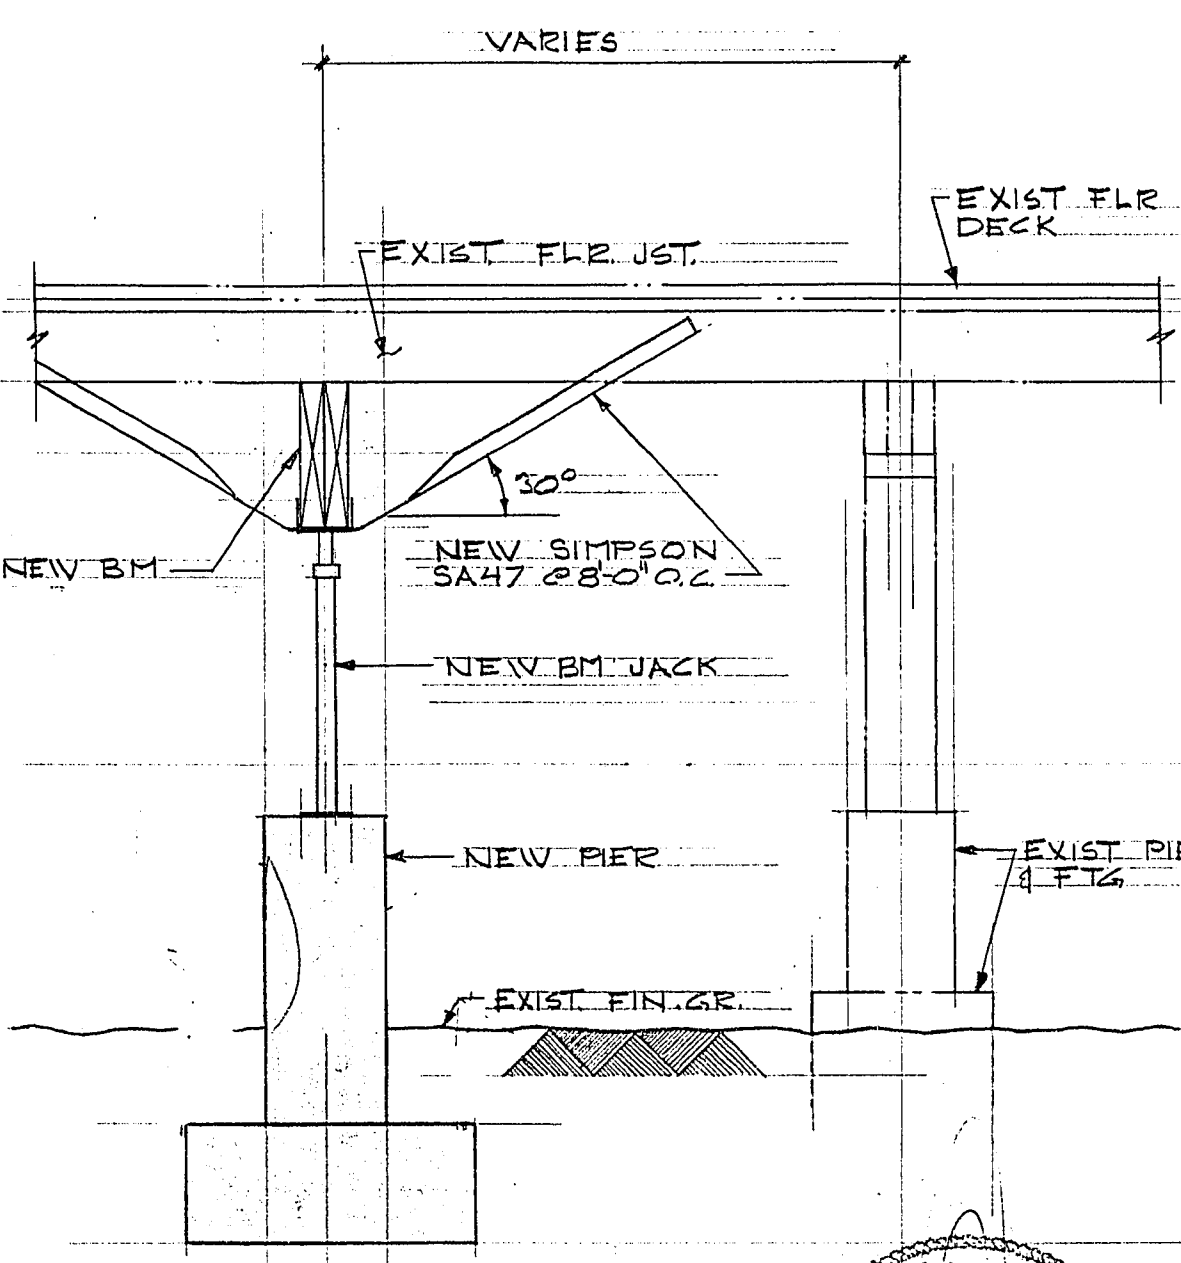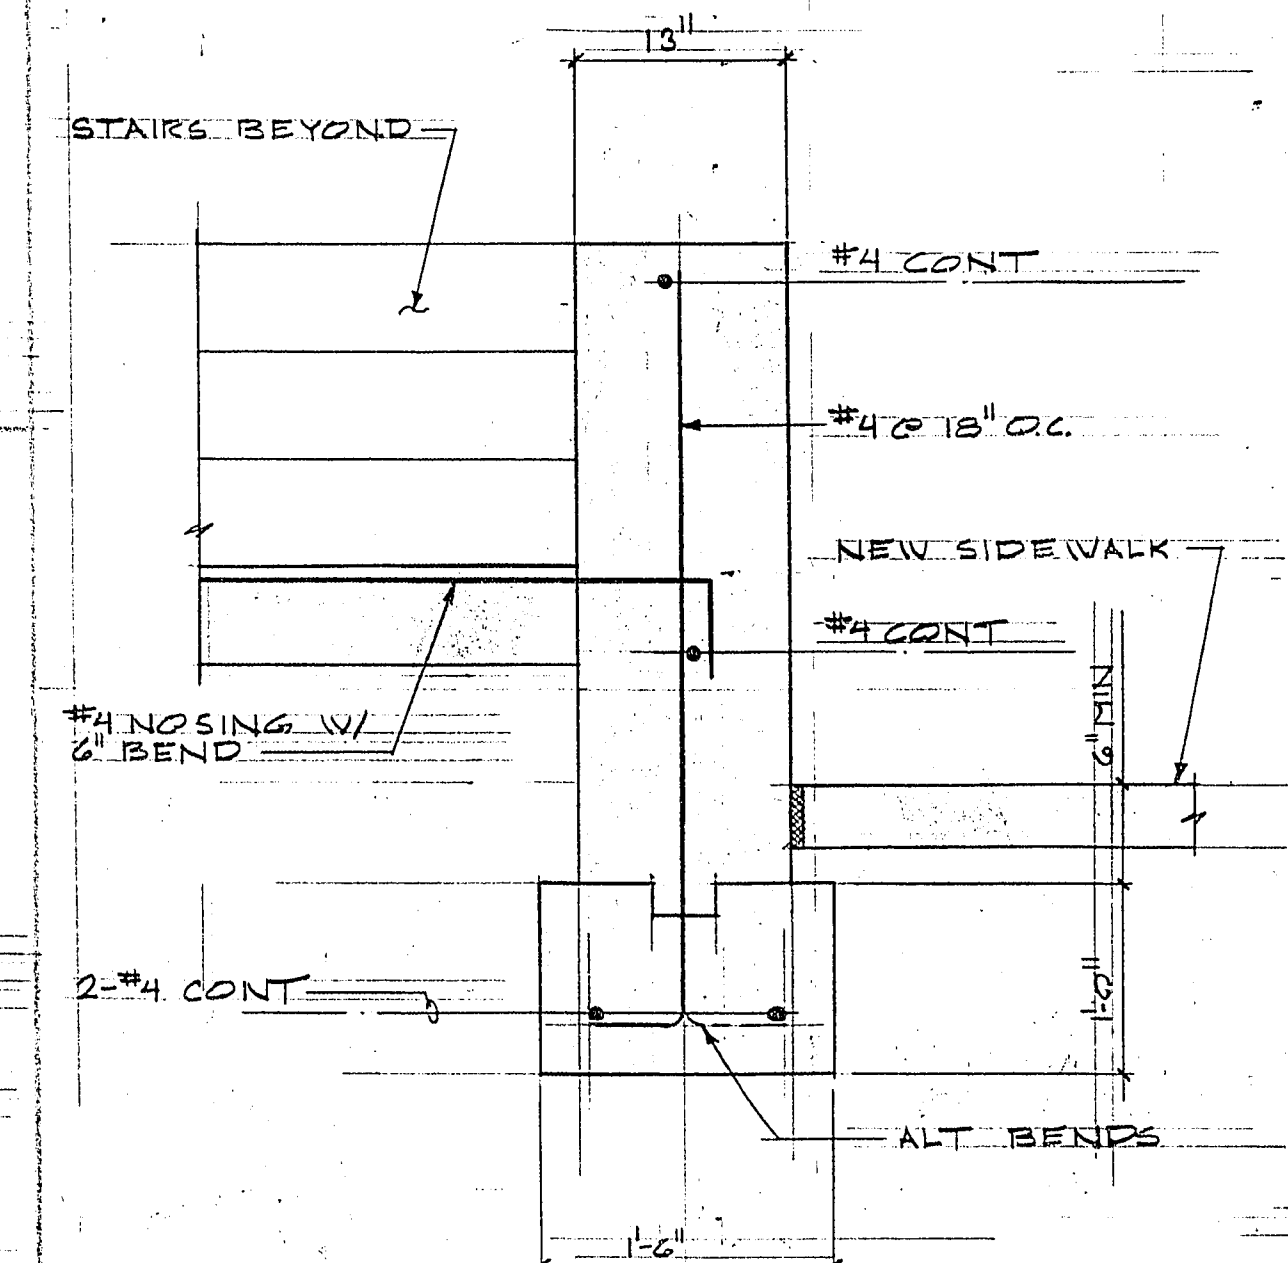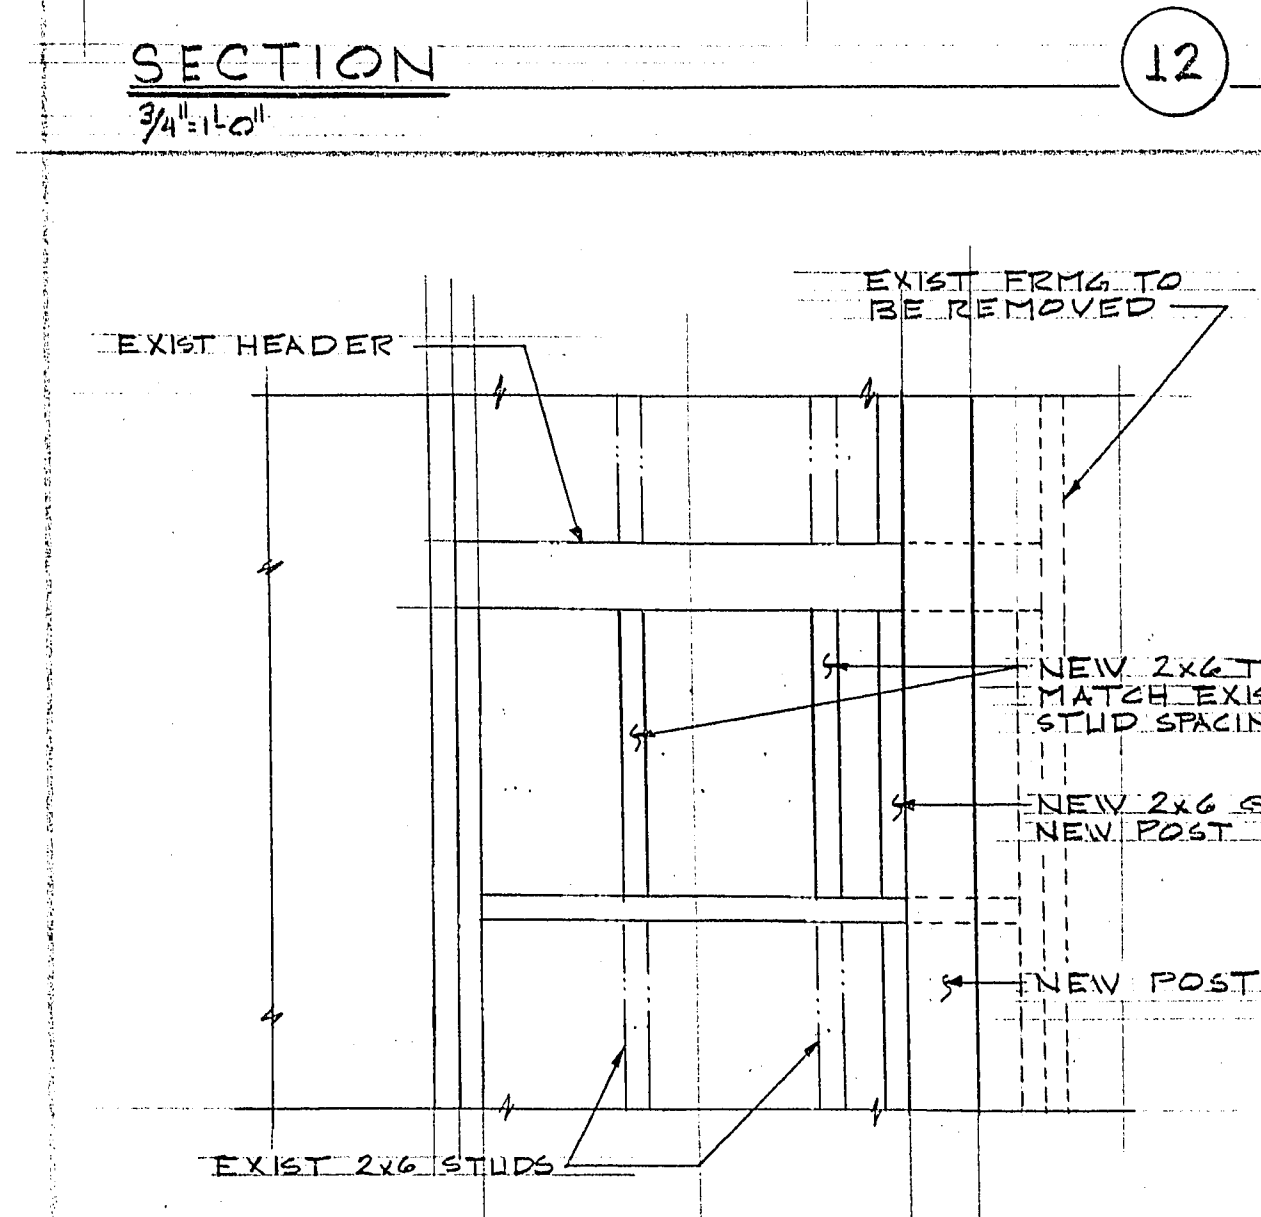

SECTION

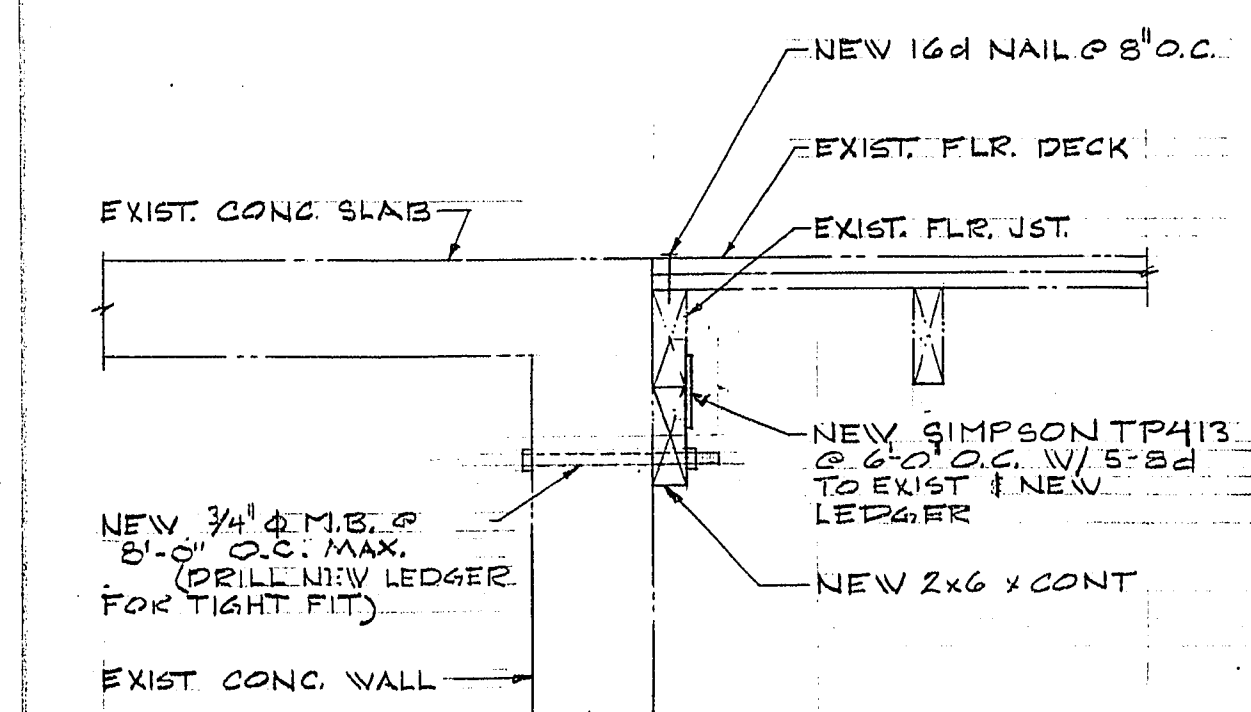

SECTION

SECTION

SECTION

SECTION

SECTION

9/23/80	RELEASED FOR BUILDING DEPT. PLAN CHECK
9-16-80	PHASE III REVISIONS
9-3-80	RELEASED FOR PHASE III
NO DATE	REVISIONS
WEST SIDE SCHOOL	
OLD SCHOOL RENOVATION	
FOR	
THE CITY OF LAS VEGAS, NEV	
80007	G.A.B.
	F.C.C.
	G.A.B.
9-3-80	

54