



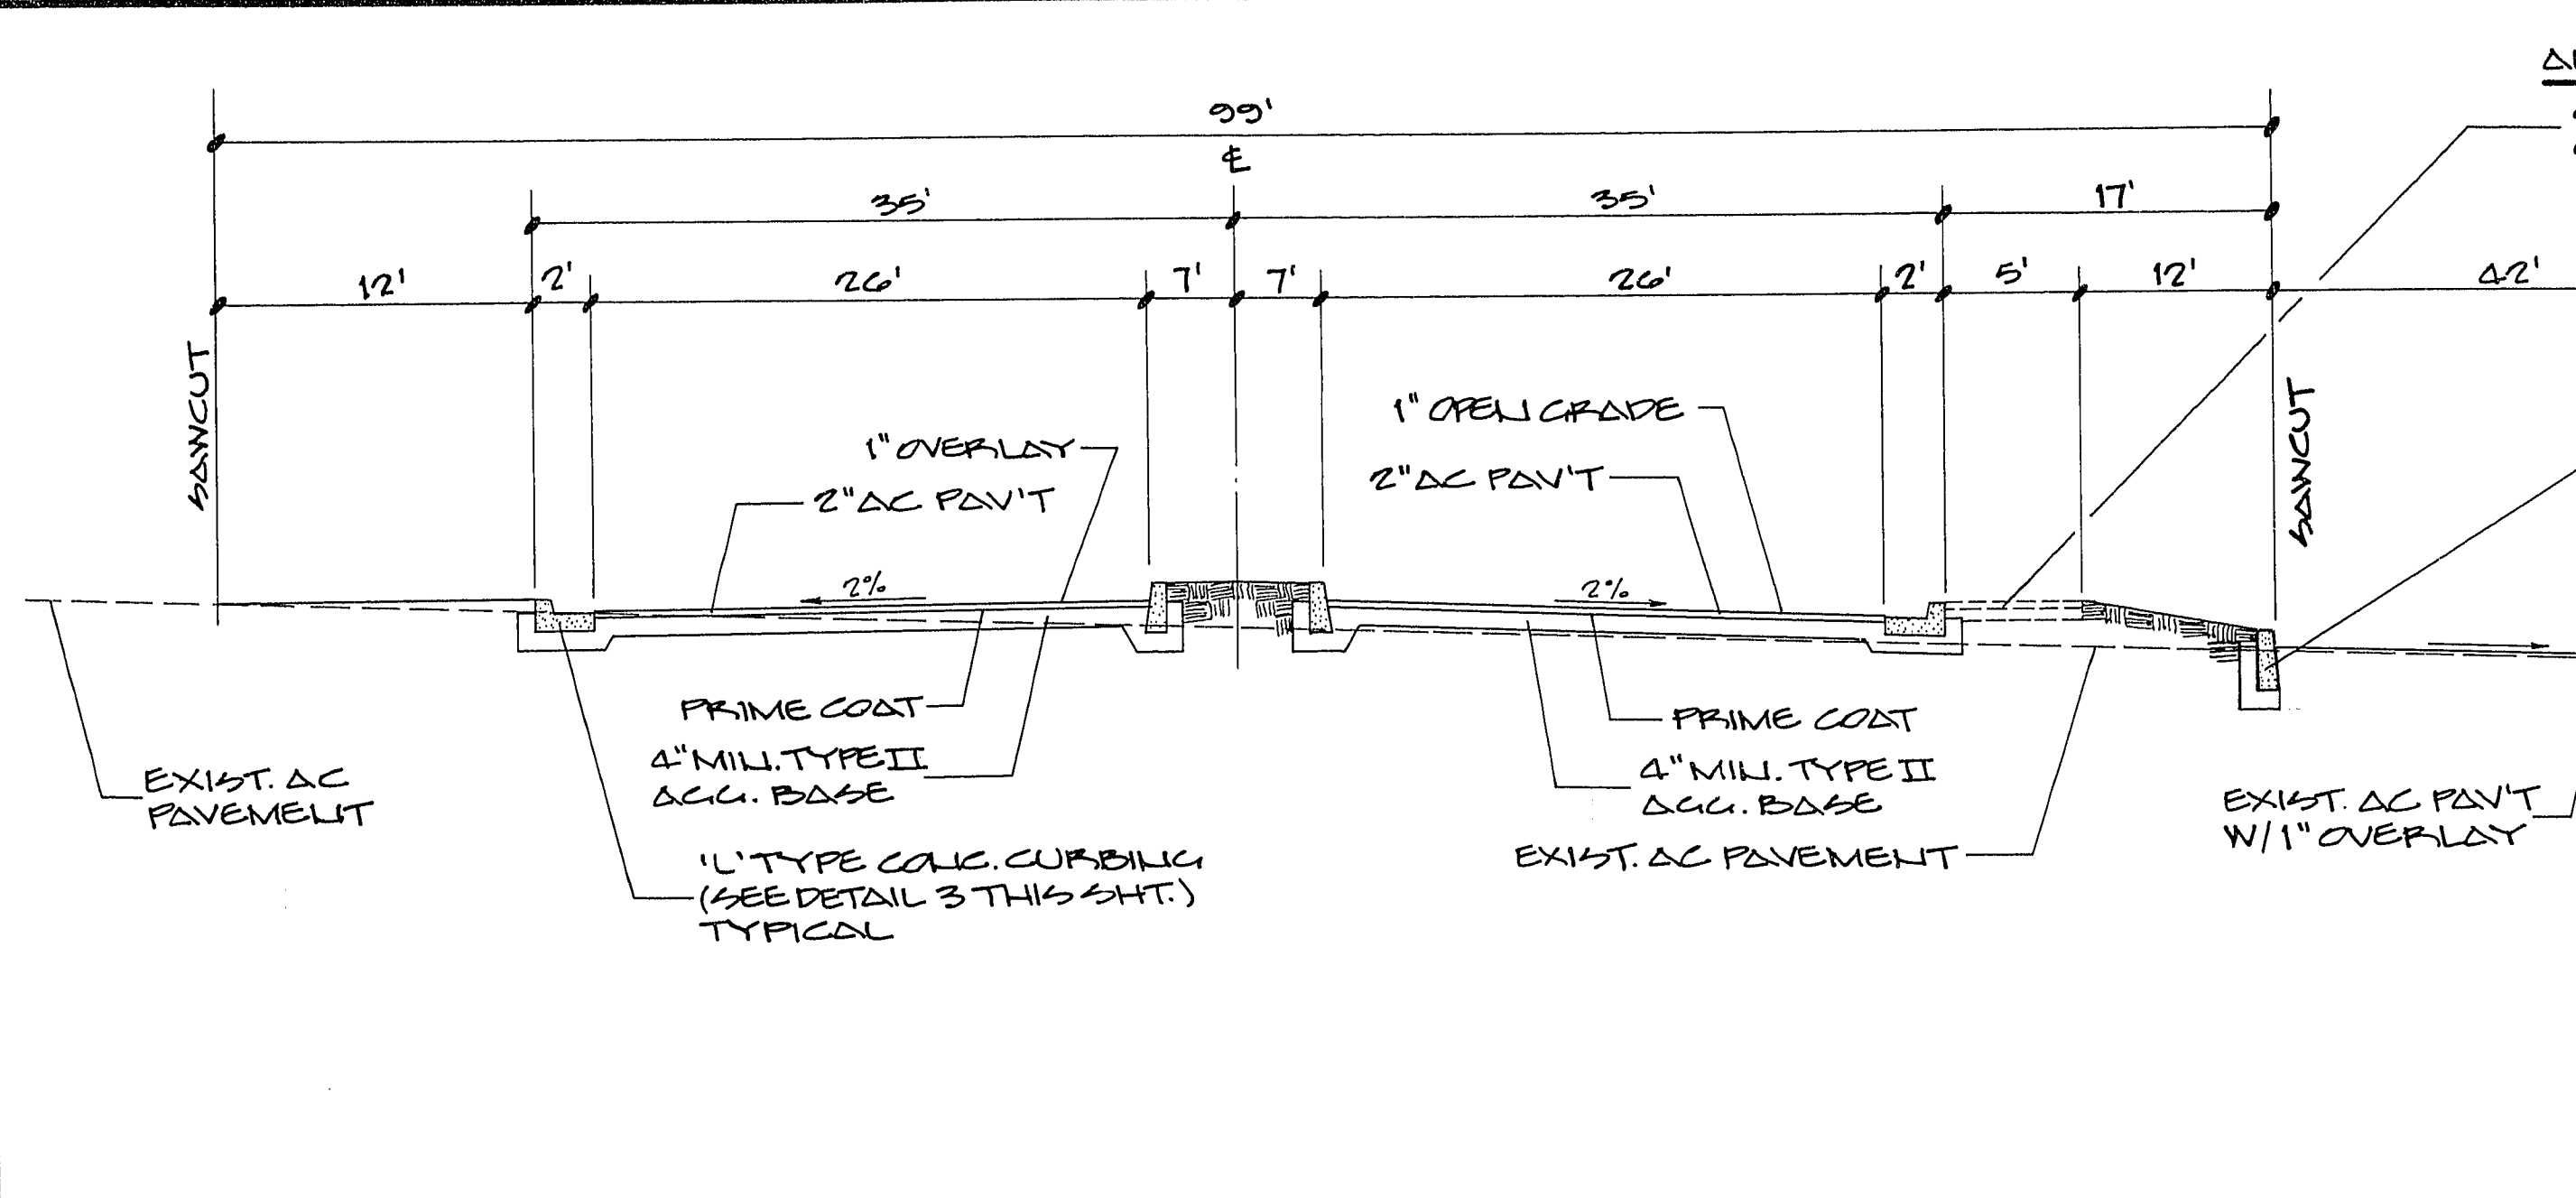


ALTERNATE I (FAIRCENTER PKY. CONTRACT)
4\"/>

ALTERNATE II (FAIRCENTER PKY. CONTRACT)
1\"/>

SECTION A
NO SCALE

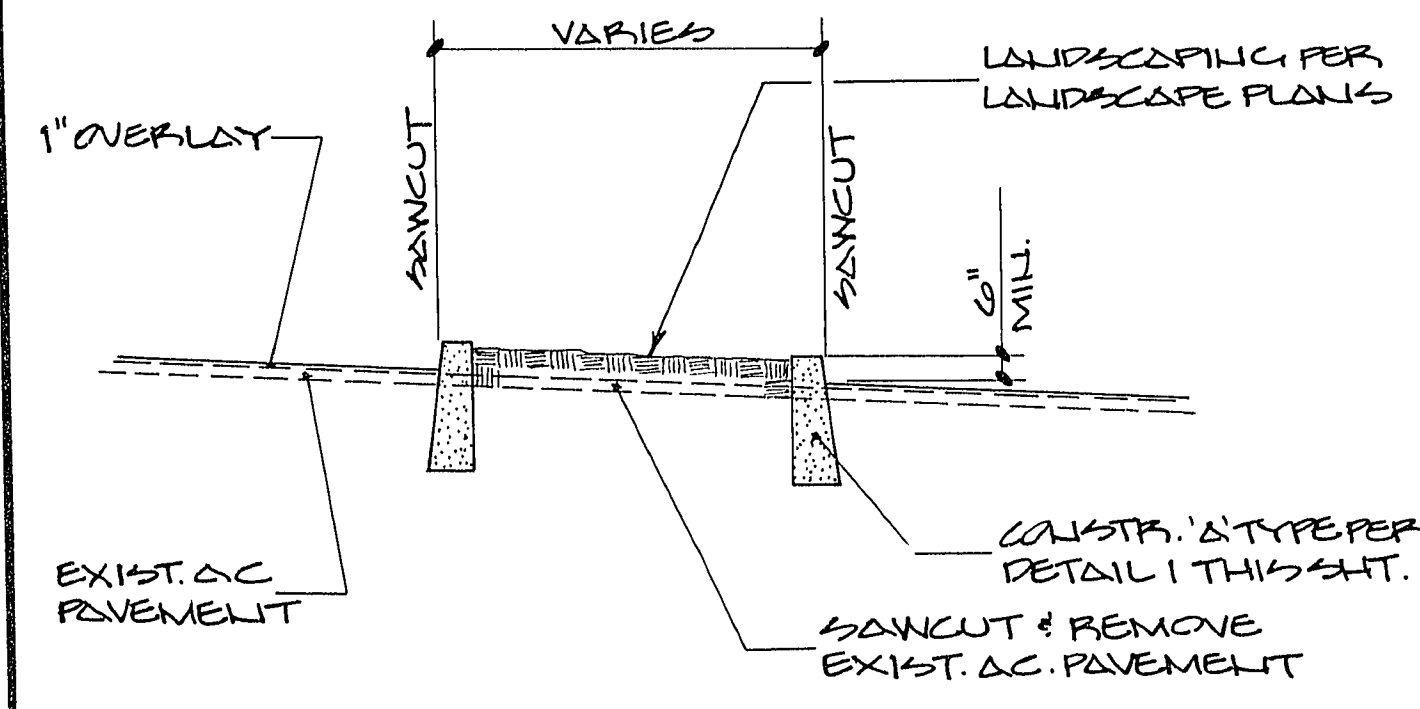


SECTION B
NO SCALE

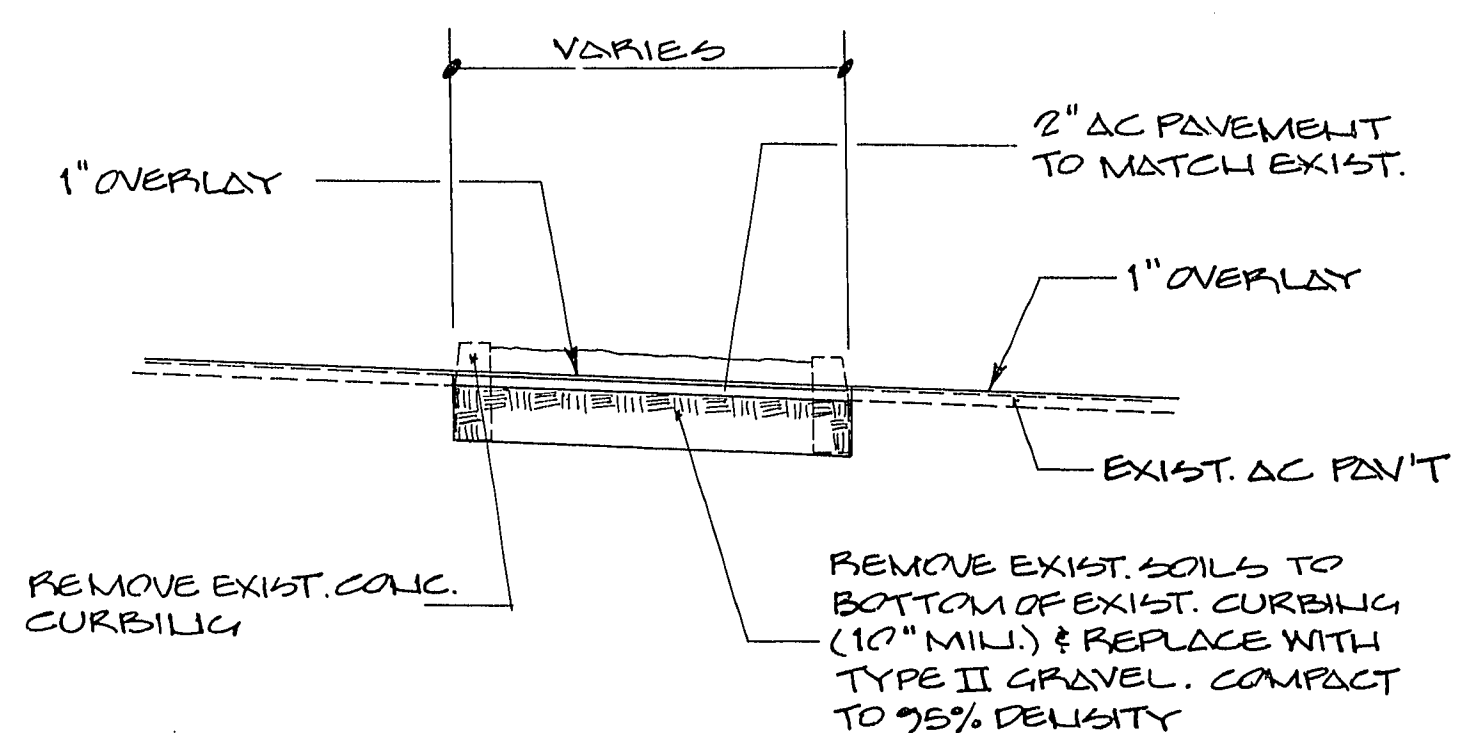


PLANTER REMOVAL (TYP.)


SECTION C
NO SCALE

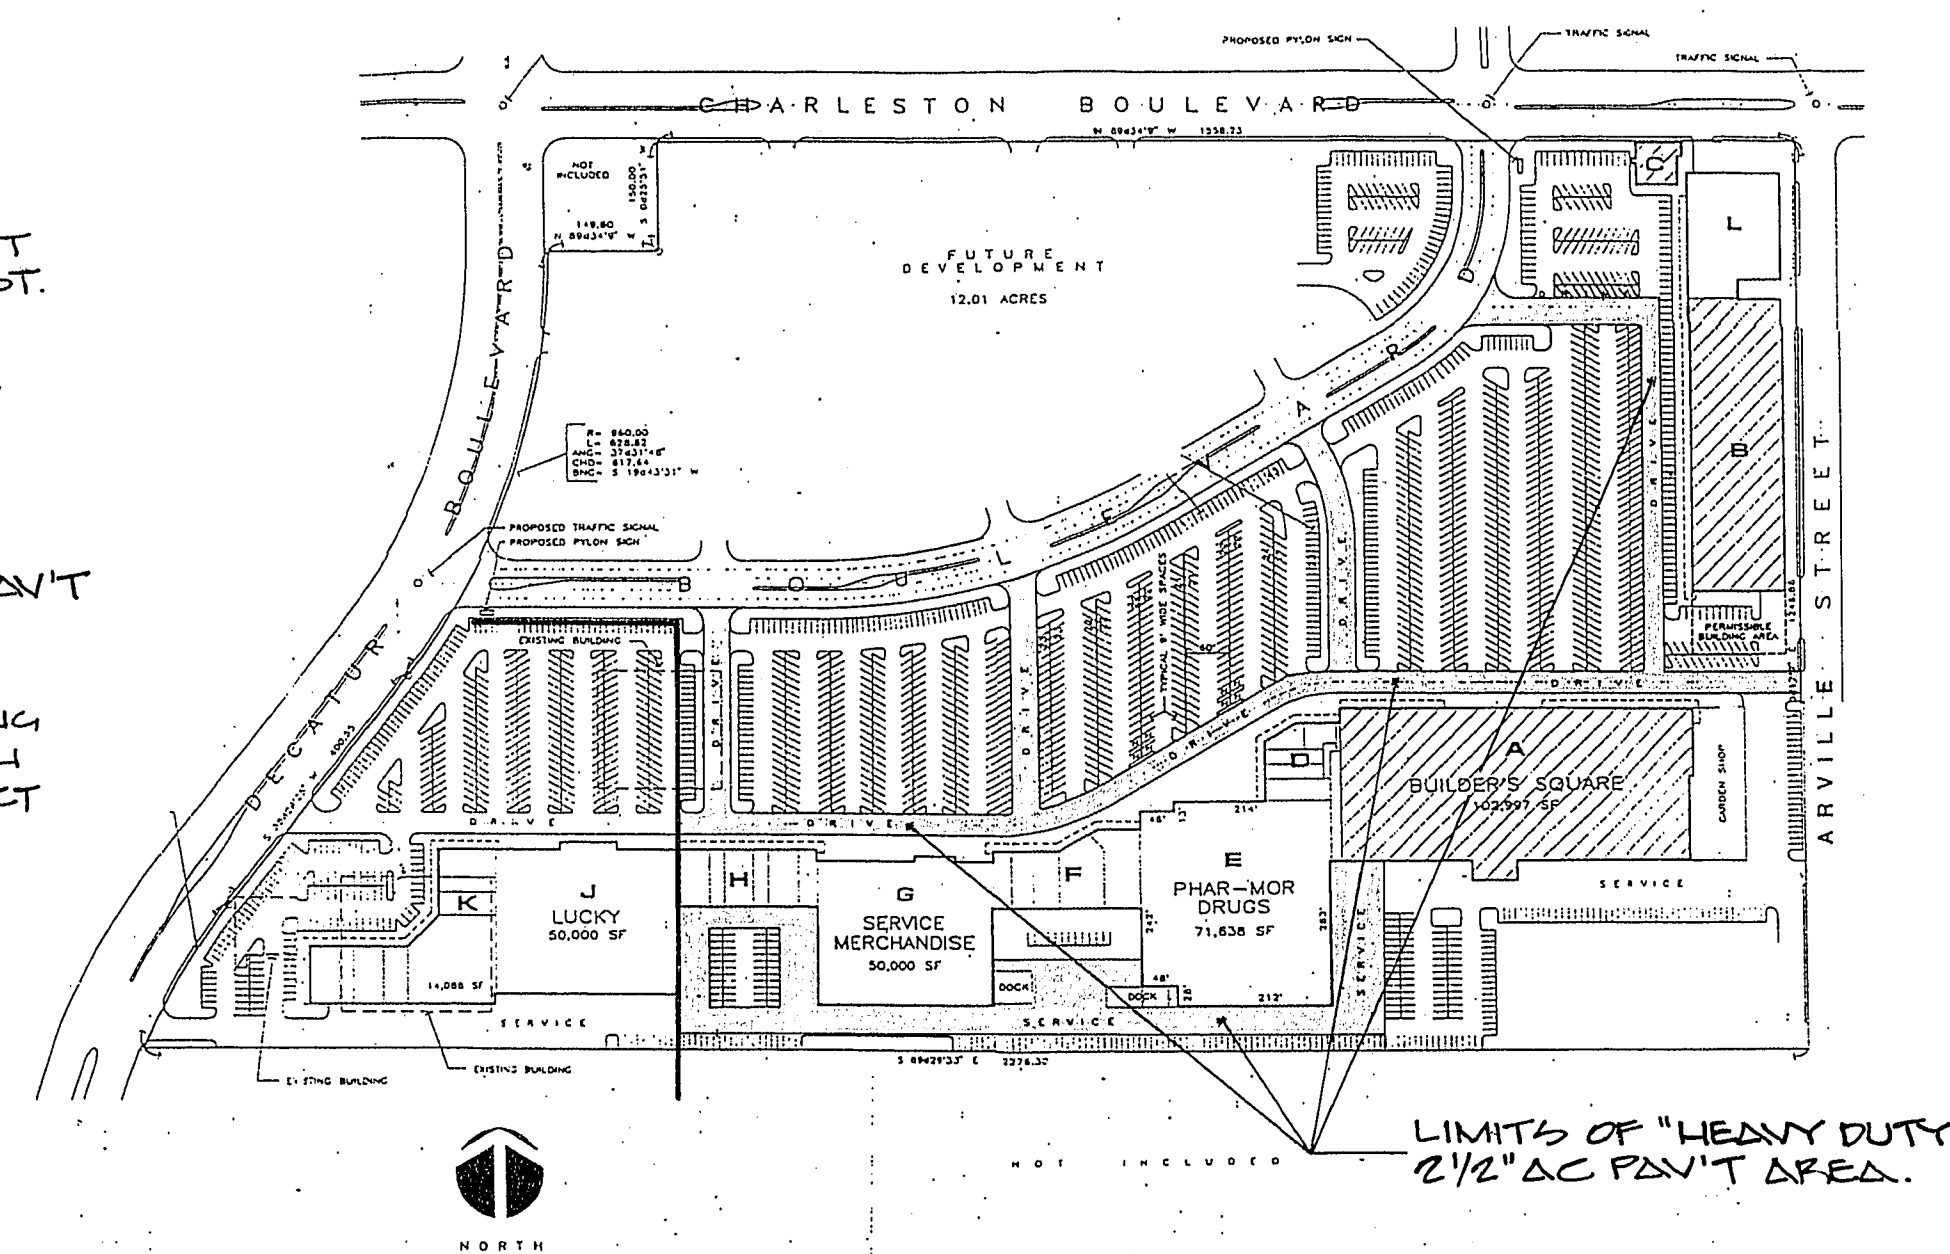


DETAIL 4
NO SCALE

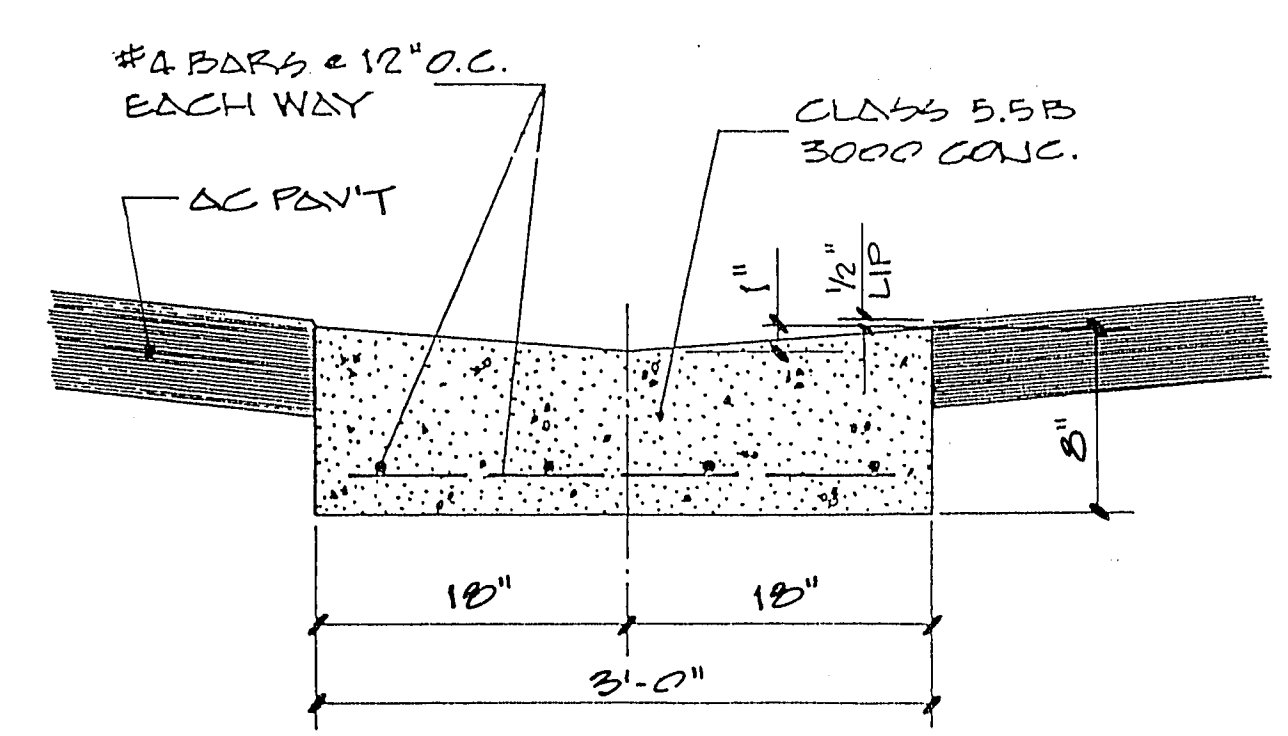


CONC. VALLEY CUTTER
DETAIL 2
NO SCALE

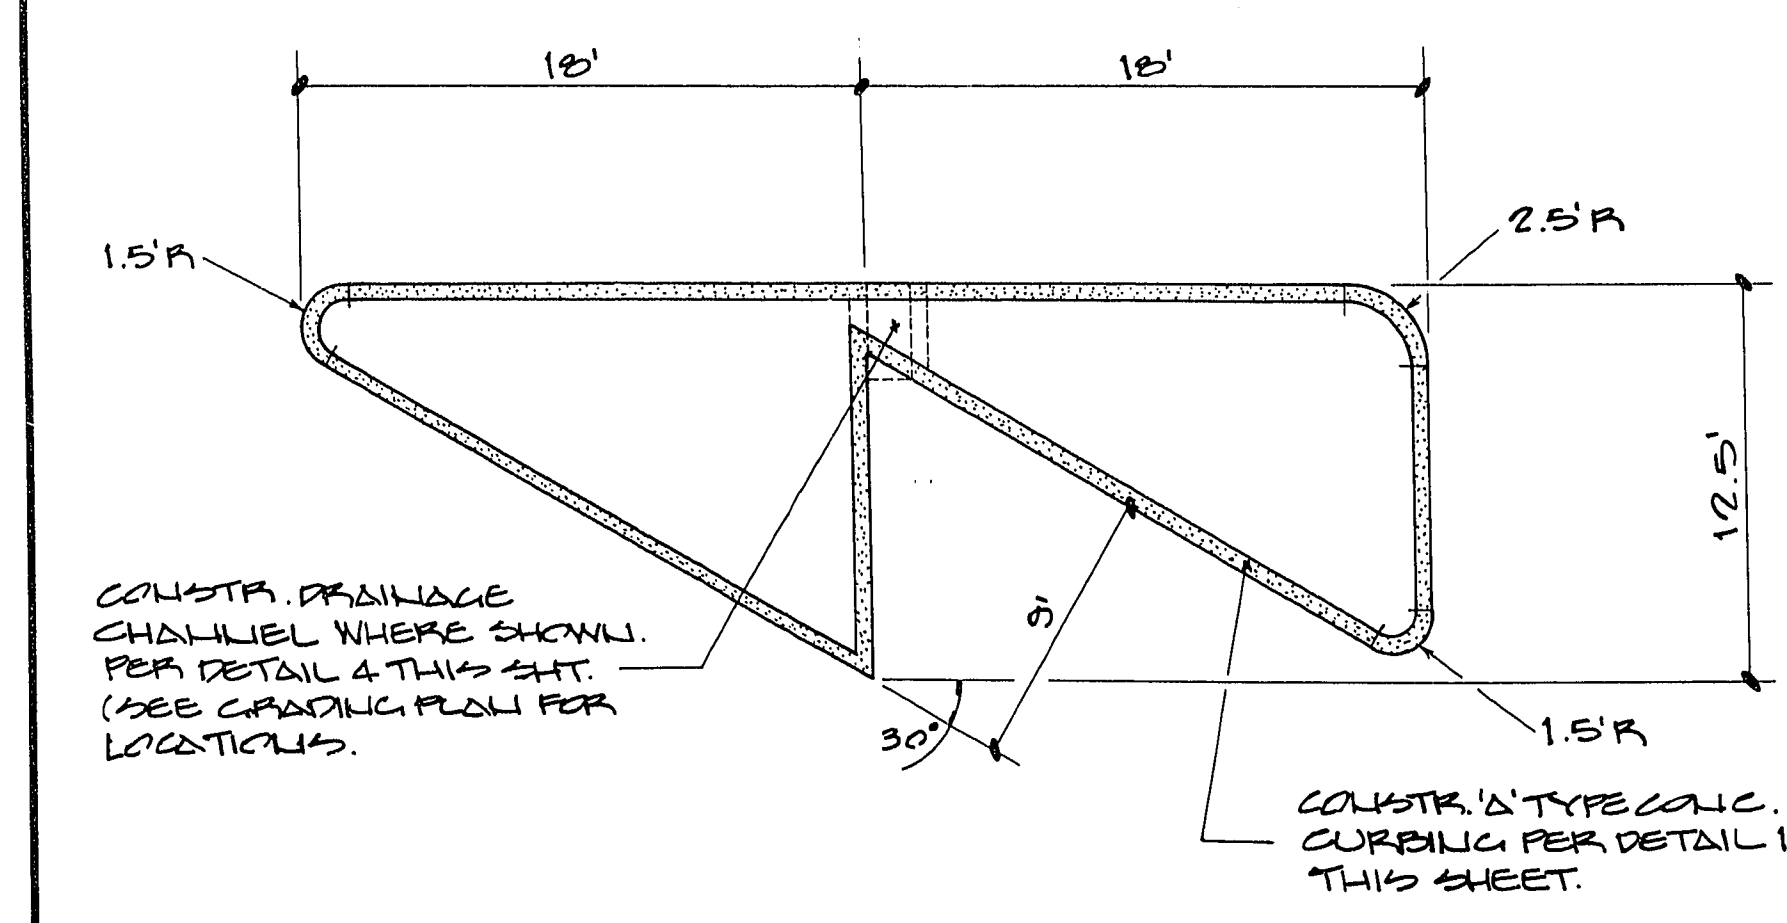


PARKING ISLAND
DETAIL 5
NO SCALE

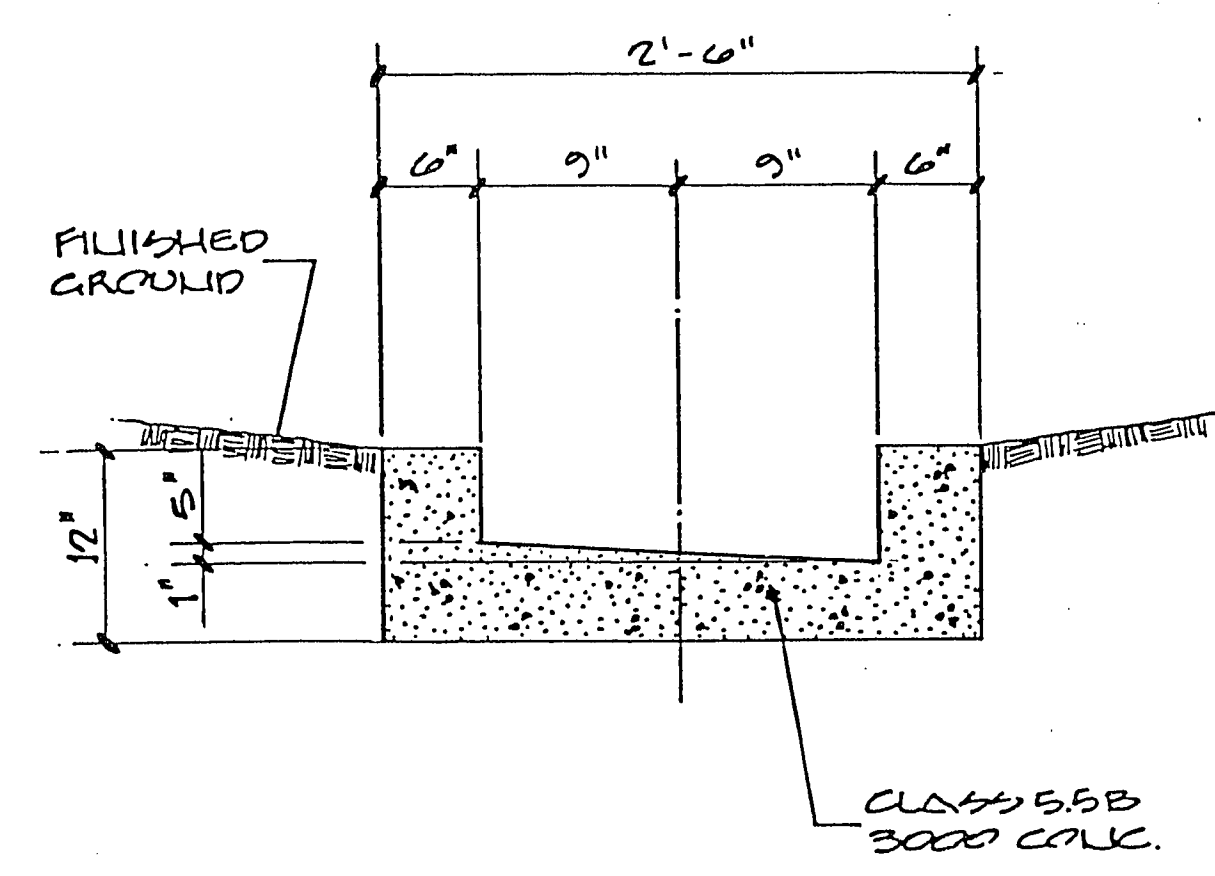

DRAINAGE CHANNEL
DETAIL 4
NO SCALE

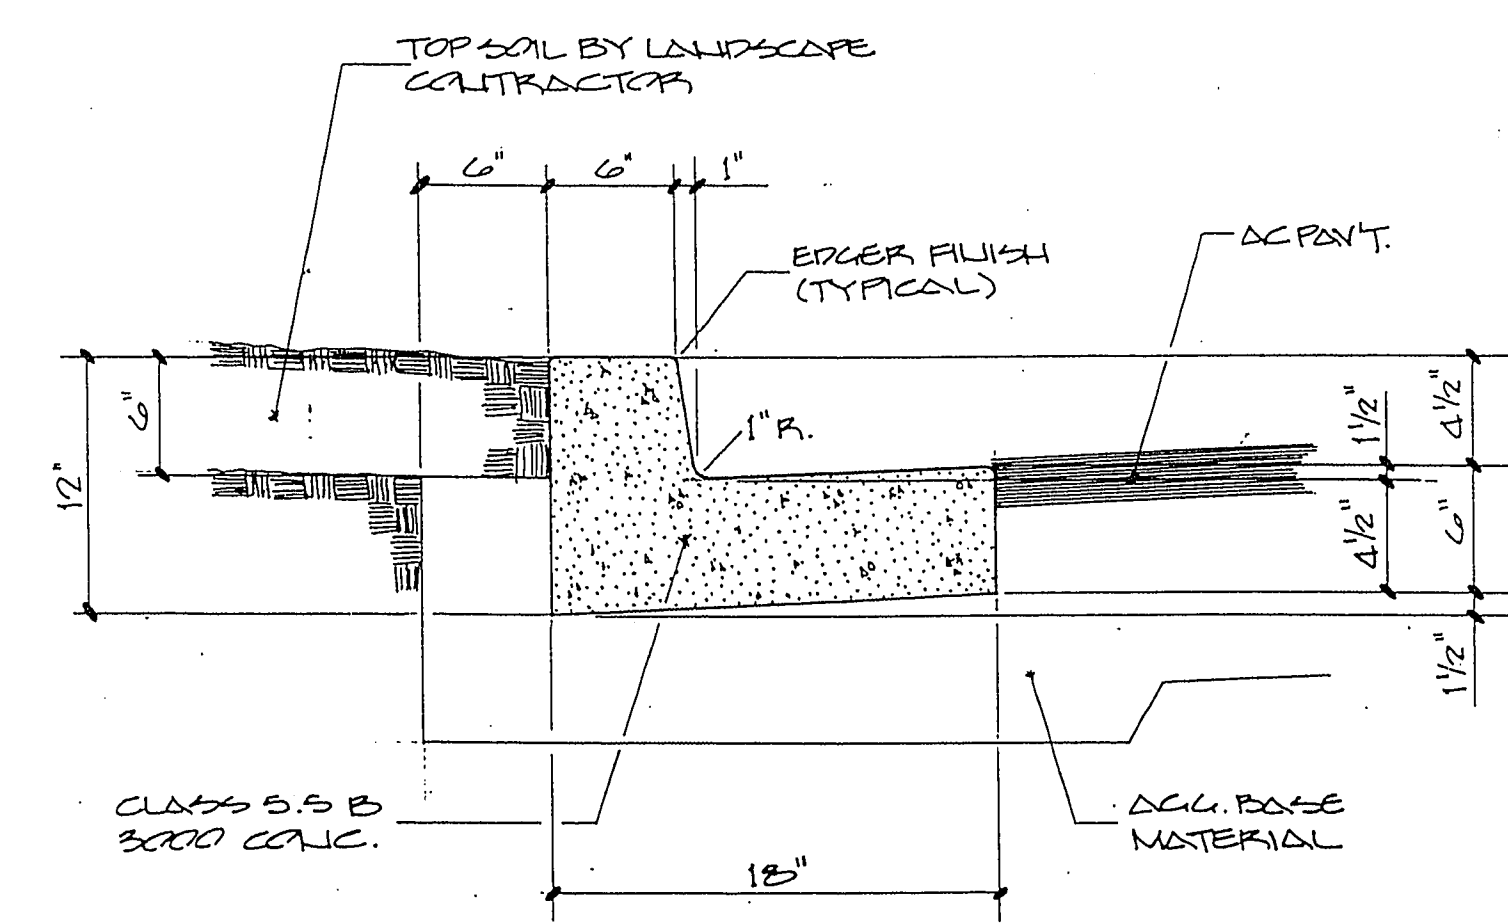

L-TYPE CONC. CURBING
DETAIL 3
NO SCALE

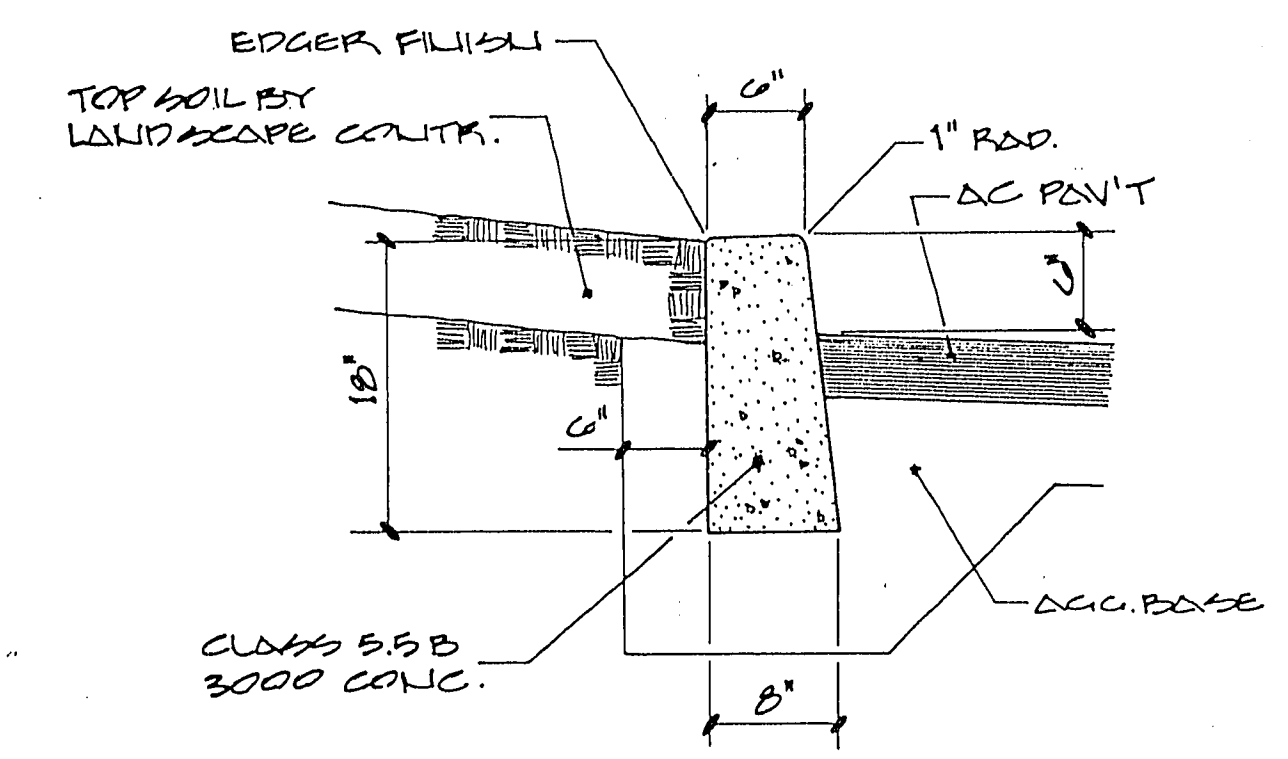

A-TYPE CONC. CURBING
DETAIL 1
NO SCALE

APP'D	
REVISIONS	
DATE NO	11/16/91 1
DATE	11/16/91
BY	ASD
FOR	ASD
PREPARED FOR:	LES BECK ASSOC.
DATE	JUL 15, 1990
DESIGN	ANNA
DRAWN	ANNA
CHECK	ANNA
SCALE	AS NOTED
BAUGHMAN & TURNER	
CIVIL ENGINEERS	
MINING ENGINEERS	
LAND SURVEYORS	
2332 WEST CHARLESTON BOULEVARD	
702 - 870-8771	
LAS VEGAS, NEVADA 89102	
DETAILS	
SECTION 10, TOWNSHIP 21 SOUTH, RANGE 11 EAST, N.D.B. 4 M	
CITY OF LAS VEGAS	
WESTLAND FAIR	
SHEET	
113	
OF	
20	
PROJ. NO	

Richard J. Baughman
1-17-90