



GENERAL NOTES

1. ALL CONSTRUCTION SHALL CONFORM TO THE LATEST REVISIONS UNIFORM STANDARD SPECIFICATIONS AND DRAWINGS FOR PUBLIC WORKS CONSTRUCTION CLARK COUNTY AREA NEVADA.
2. COMPLIANCE WITH AIR POLLUTION CONTROL REGULATIONS WILL BE REQUIRED AT ALL TIMES.

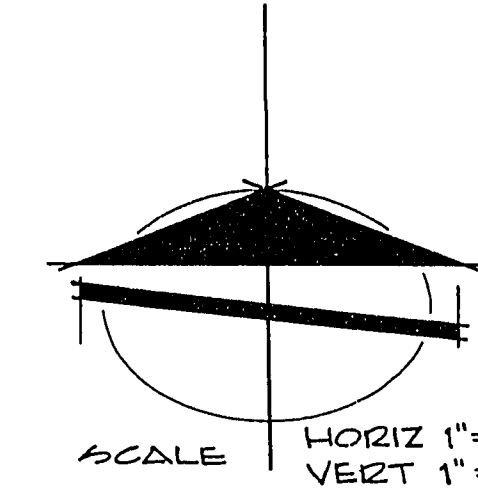

BENCH MARK

CLV BENCH MARK #1616 C 2 FOOT & PLATE IN TOP OF CURB LOCATED AT THE SW COR. OF OAKLEY BLVD. & BIRCHWOOD DR.
ELEVATION 7181.73

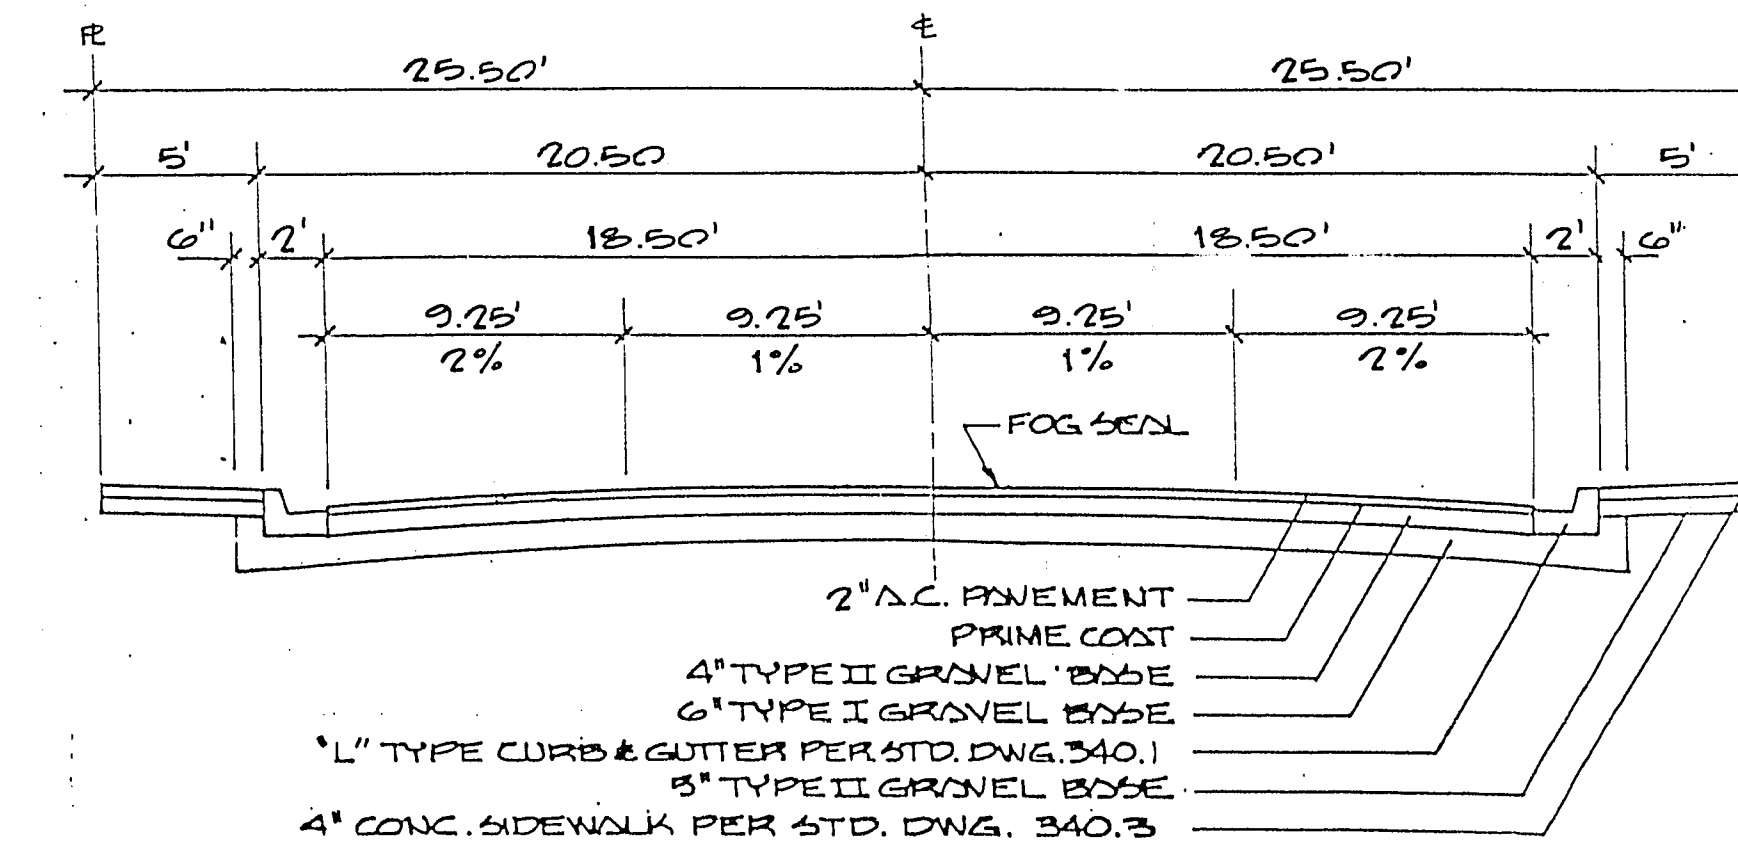


2" A.C. PAVEMENT
PRIME COST
4" TYPE II GRAVEL BASE
6" TYPE I GRAVEL BASE
1" TYPE CURB & GUTTER PER STD. DWG. 340.1
5" TYPE II GRAVEL BASE
4" CONC. SIDEWALK PER STD. DWG. 340.3

OAKPARK DRIVE 1/2 STREET SECTION NO SCALE

APPROVALS

[Signature] 1/10/79
CLV BENCH MARK
[Signature] 1-5-79
CLV TRAFFIC ENGINEER
[Signature] 1-1-79
CLV SANITATION ENGINEER
[Signature] 1-9-79
CLV QUALITY CONTROL ENGINEER
[Signature] 1-1-79
CLV FIELD OPERATIONS ENGINEER

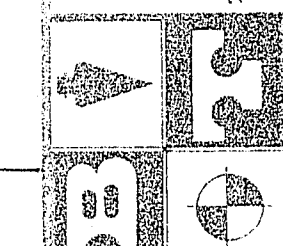


STREET SEWER DESIGN
OAKPARK DRIVE
SECTION 6, TOWNSHIP 21-SOUTH, RANGE 61 EAST, MIDDLEBURY
CITY OF LAS VEGAS
WEST OAK PARK

PROJ. NO.
FB12A PS

CURVE DATA

LS	R	Δ	L	T
1	20.00'	91°13'25"	21.54'	20.47'
2	20.00'	88°44'35"	20.97'	19.38'
3	30.00'	90°07'20"	47.15'	30.02'
4	30.00'	26°07'17"	13.63'	06.94'
5	43.00'	143°03'07"	102.33'	194.77'
6	30.00'	26°31'31"	13.83'	07.07'

OAKPARK DRIVE

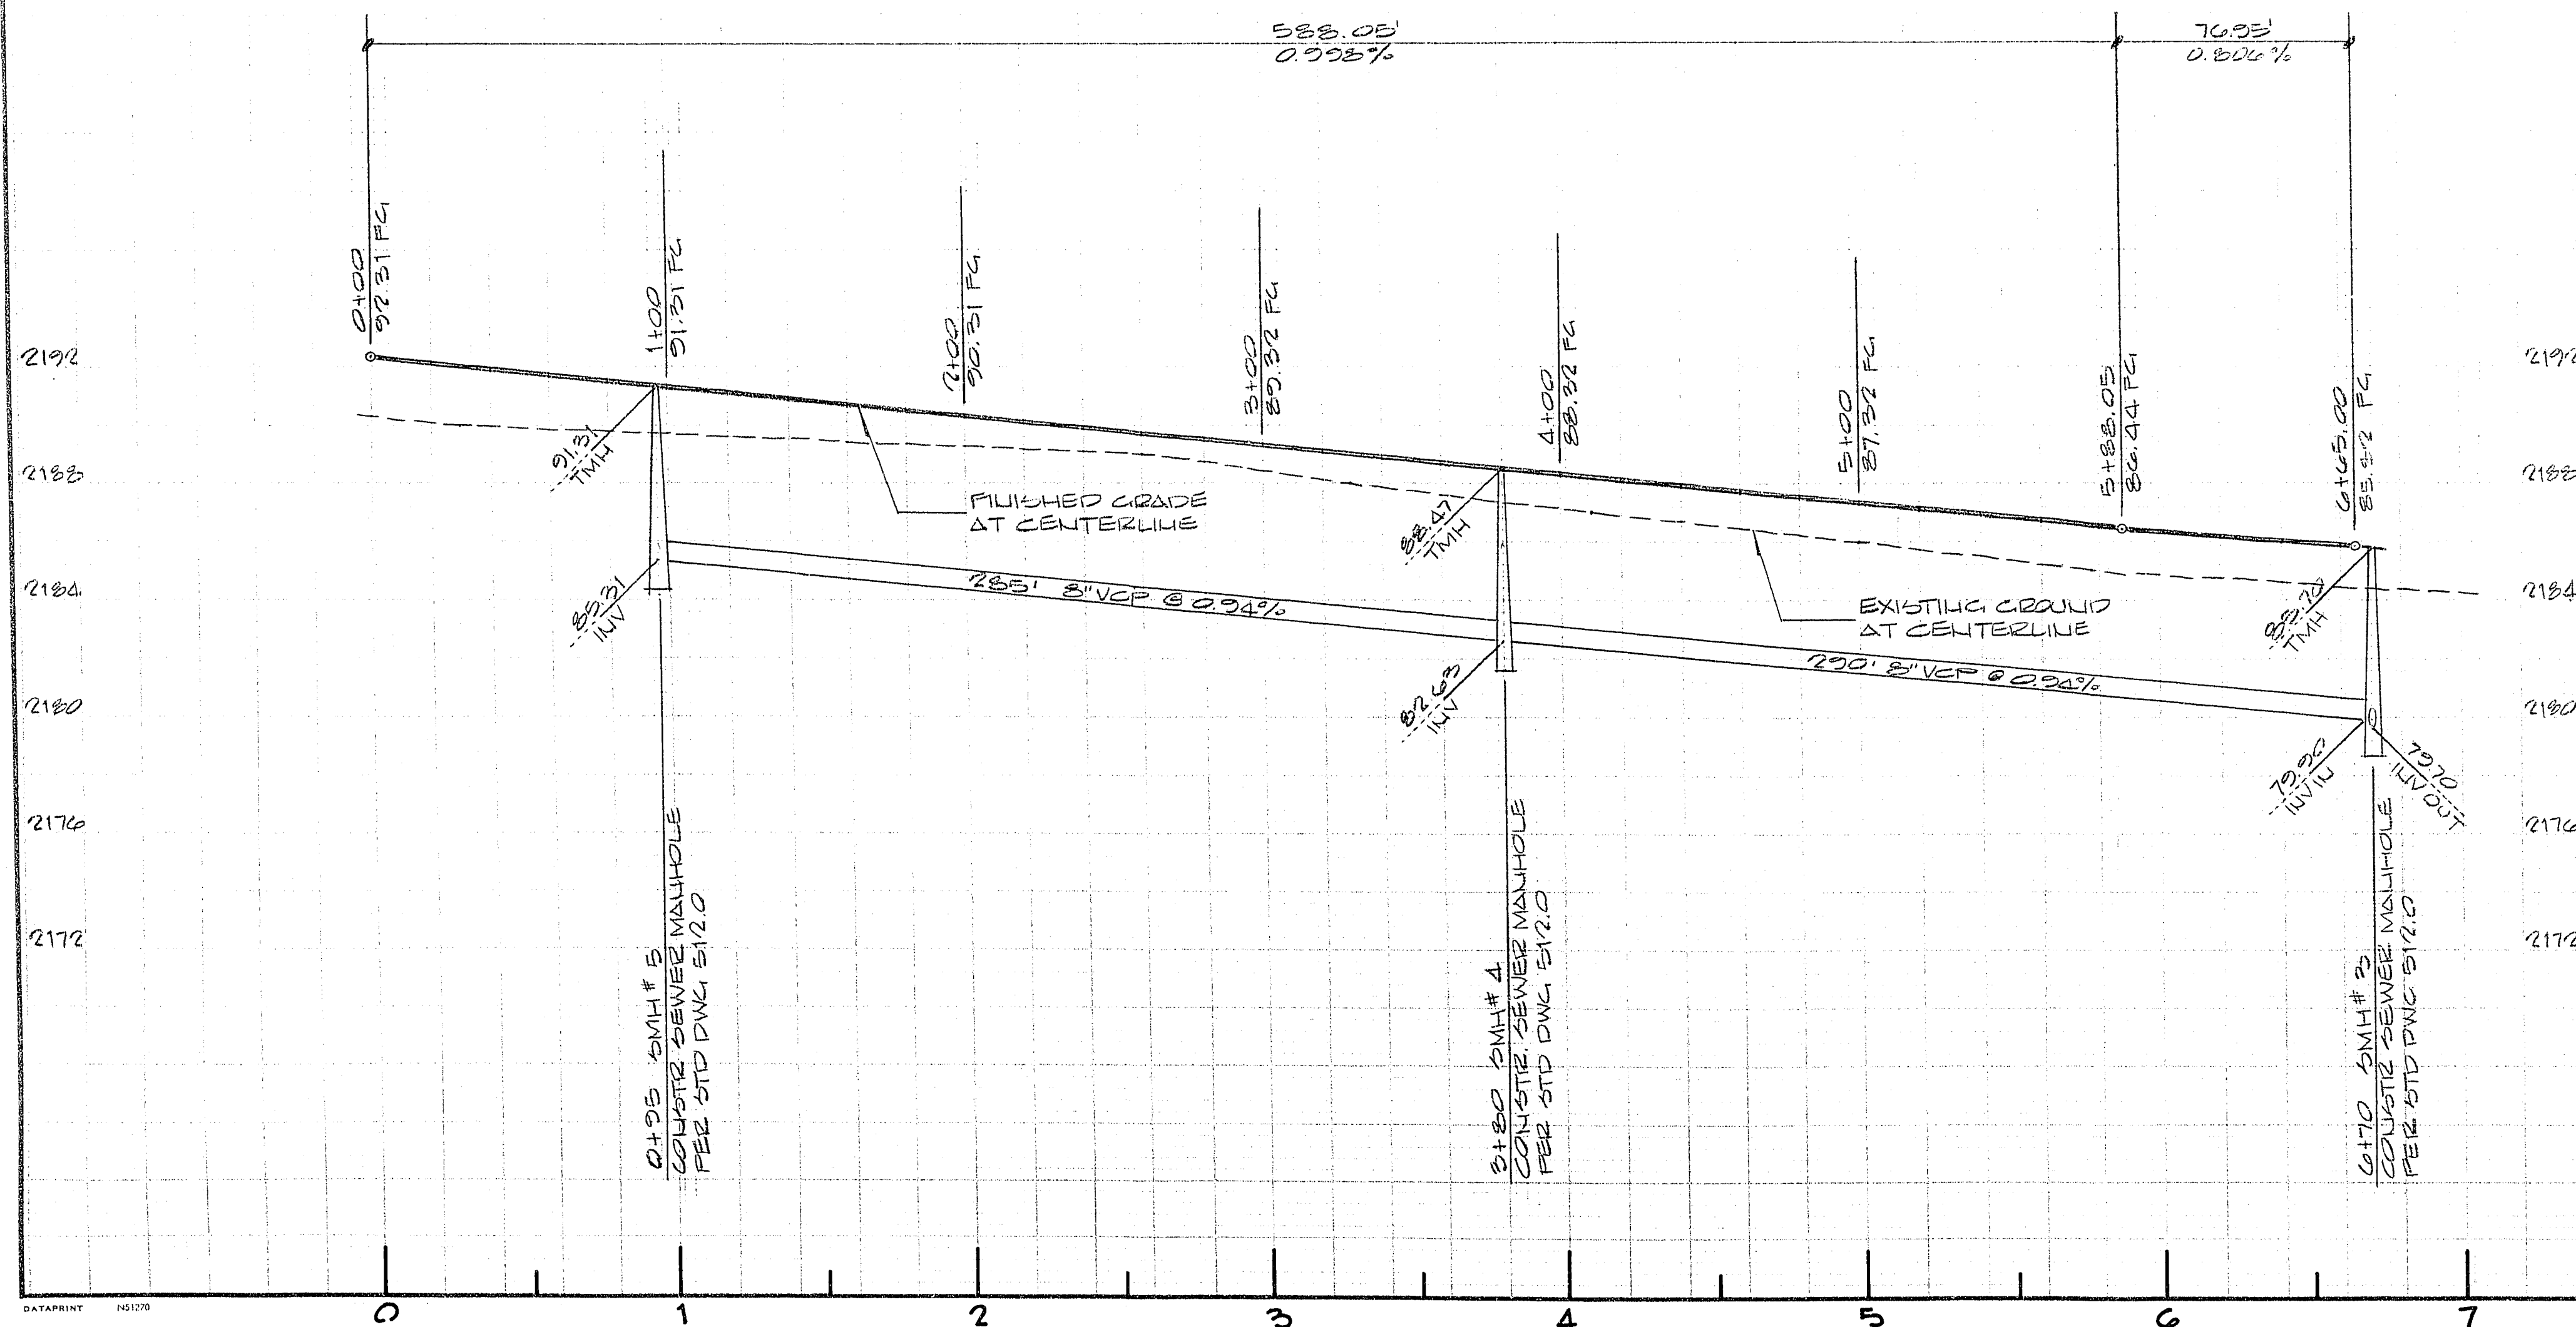

UTILITY DATA
The location of underground utilities shown herein has been determined from records, surface or other information from interviews with the utility companies. The engineer assumes no liability for the existence or non-existence of any utilities. The owner and user of this plan should verify the location of all underground utilities with the utility companies prior to construction.

[Signature] 12-26-78