


NOTE
ALL PANELS ARE DRAWN INSIDE LOOKING OUT EXCEPT
FOR PANELS 125 THROUGH 128.

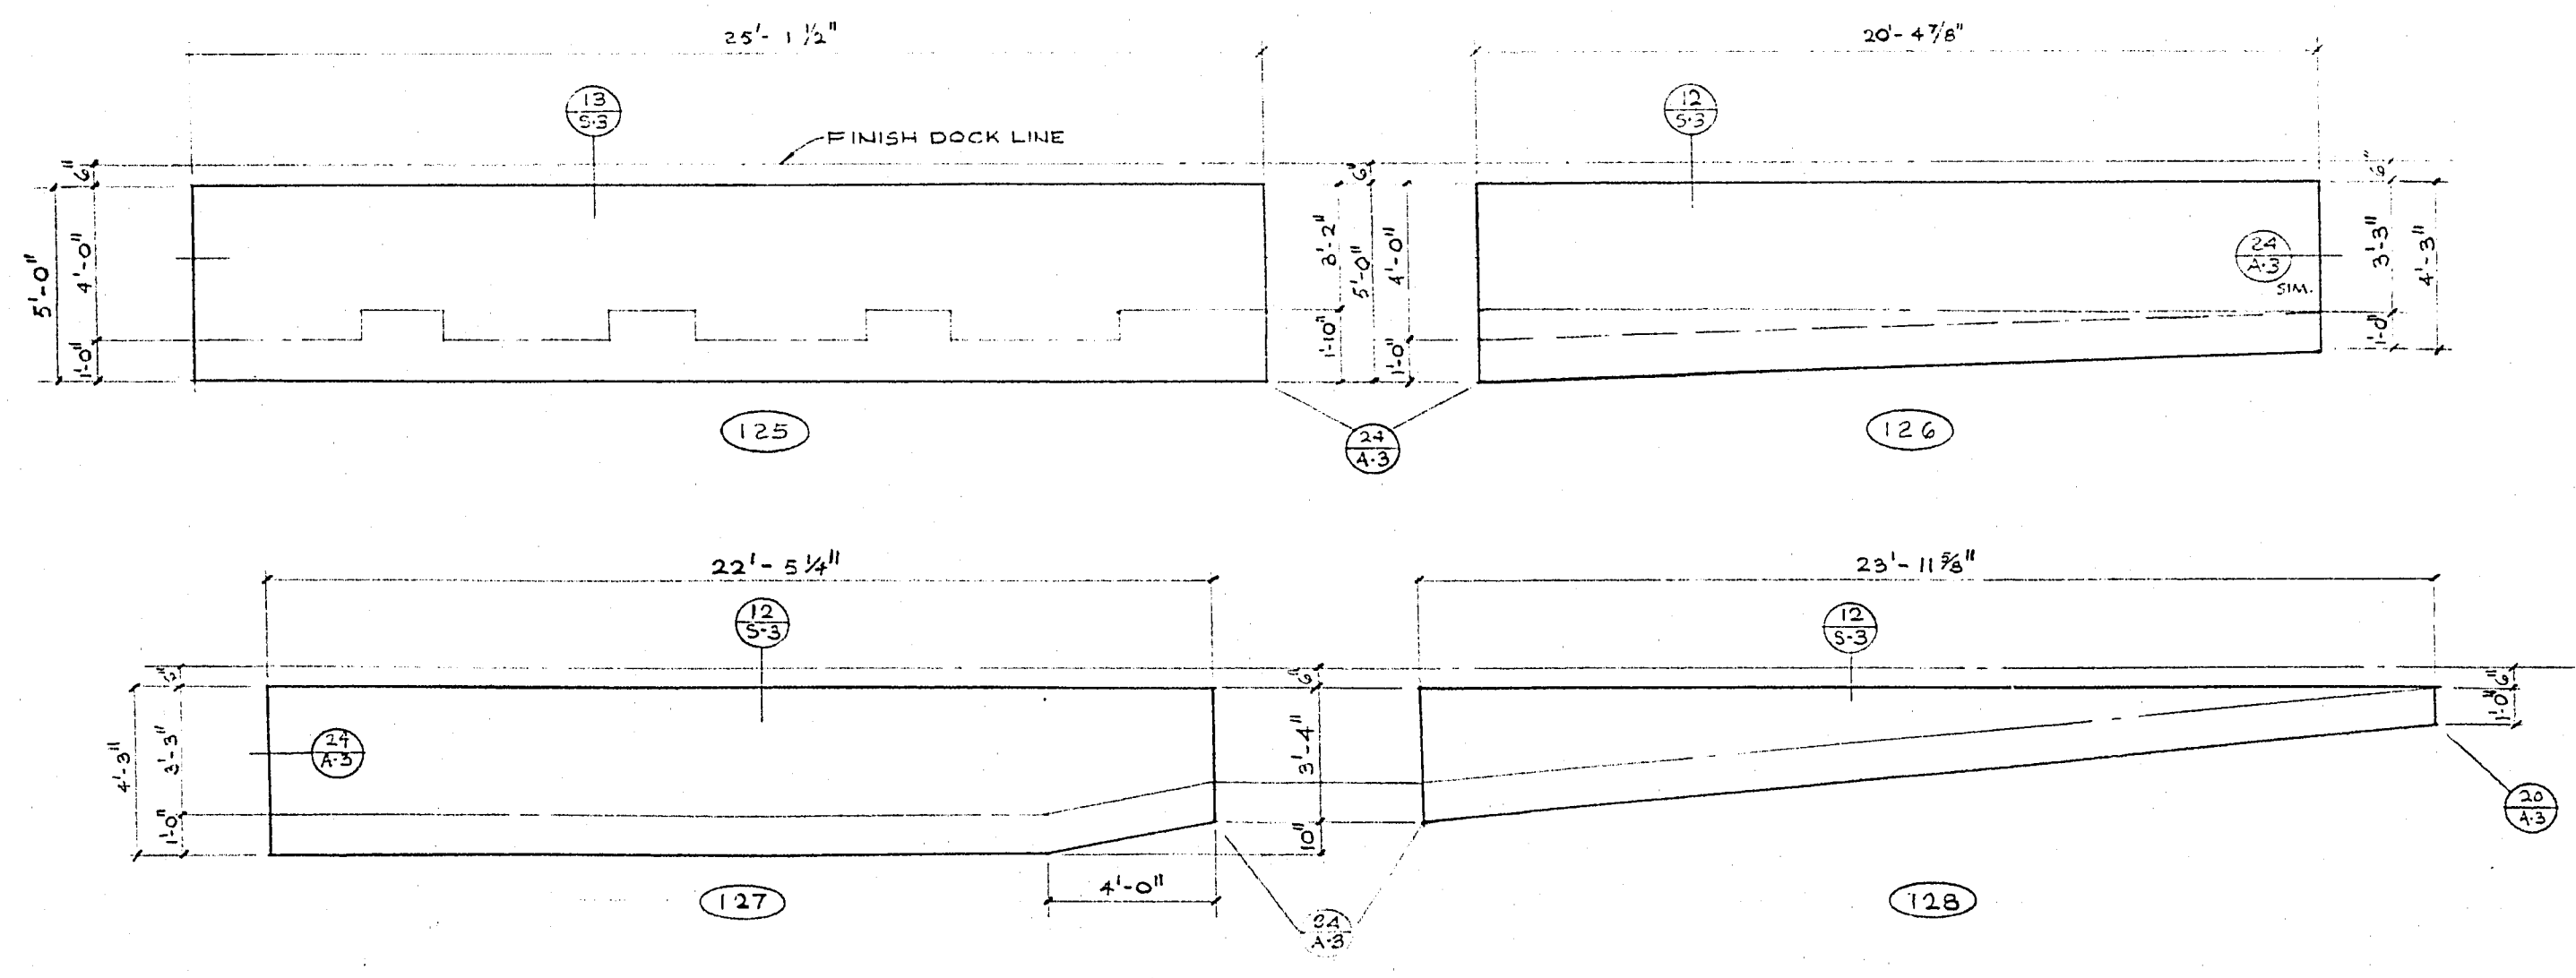

NO.	REVISION	DATE	BY
1	AS SHOWN	8/15/70	J.M.
2	REVISION		
3	REVISION		
BUILDING FOR
SMART AND FINAL IRIS CO.
LAS VEGAS, NEVADA
NORTH MAIN ST.

THESE DRAWINGS ARE THE EXCLUSIVE PROPERTY OF JACK H. MACDONALD ARCHITECTS AND ENGINEERS AND MAY NOT BE REPRODUCED OR COPIED IN ANY MANNER OR BY ANY MEANS WITHOUT THE EXPRESS WRITTEN CONSENT OF SAID ARCHITECT.

JACK H. MACDONALD
ARCHITECTS AND ENGINEERS
321 S. SAN VICENTE BLVD. LOS ANGELES 90048 272-3131

SHEET NO.
3-7