


BENCH MARK


BENCH MARK NO. 1617 B14 - BOLT AND PLATE
IN TOP OF CURB AT THE N.E. CORNER OF THE
INTERSECTION OF PENNWOOD STREET AND
DECATUR BLVD.
ELEV. = 2218.09 C.L.V. DATUM

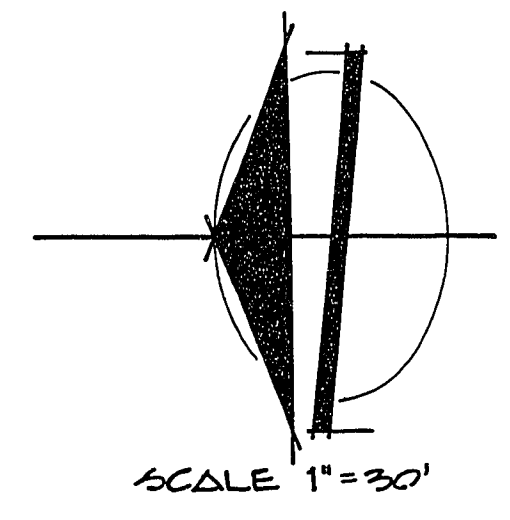

PENNWOOD STREET


SIRIUS ST.

DECATUR BOULEVARD

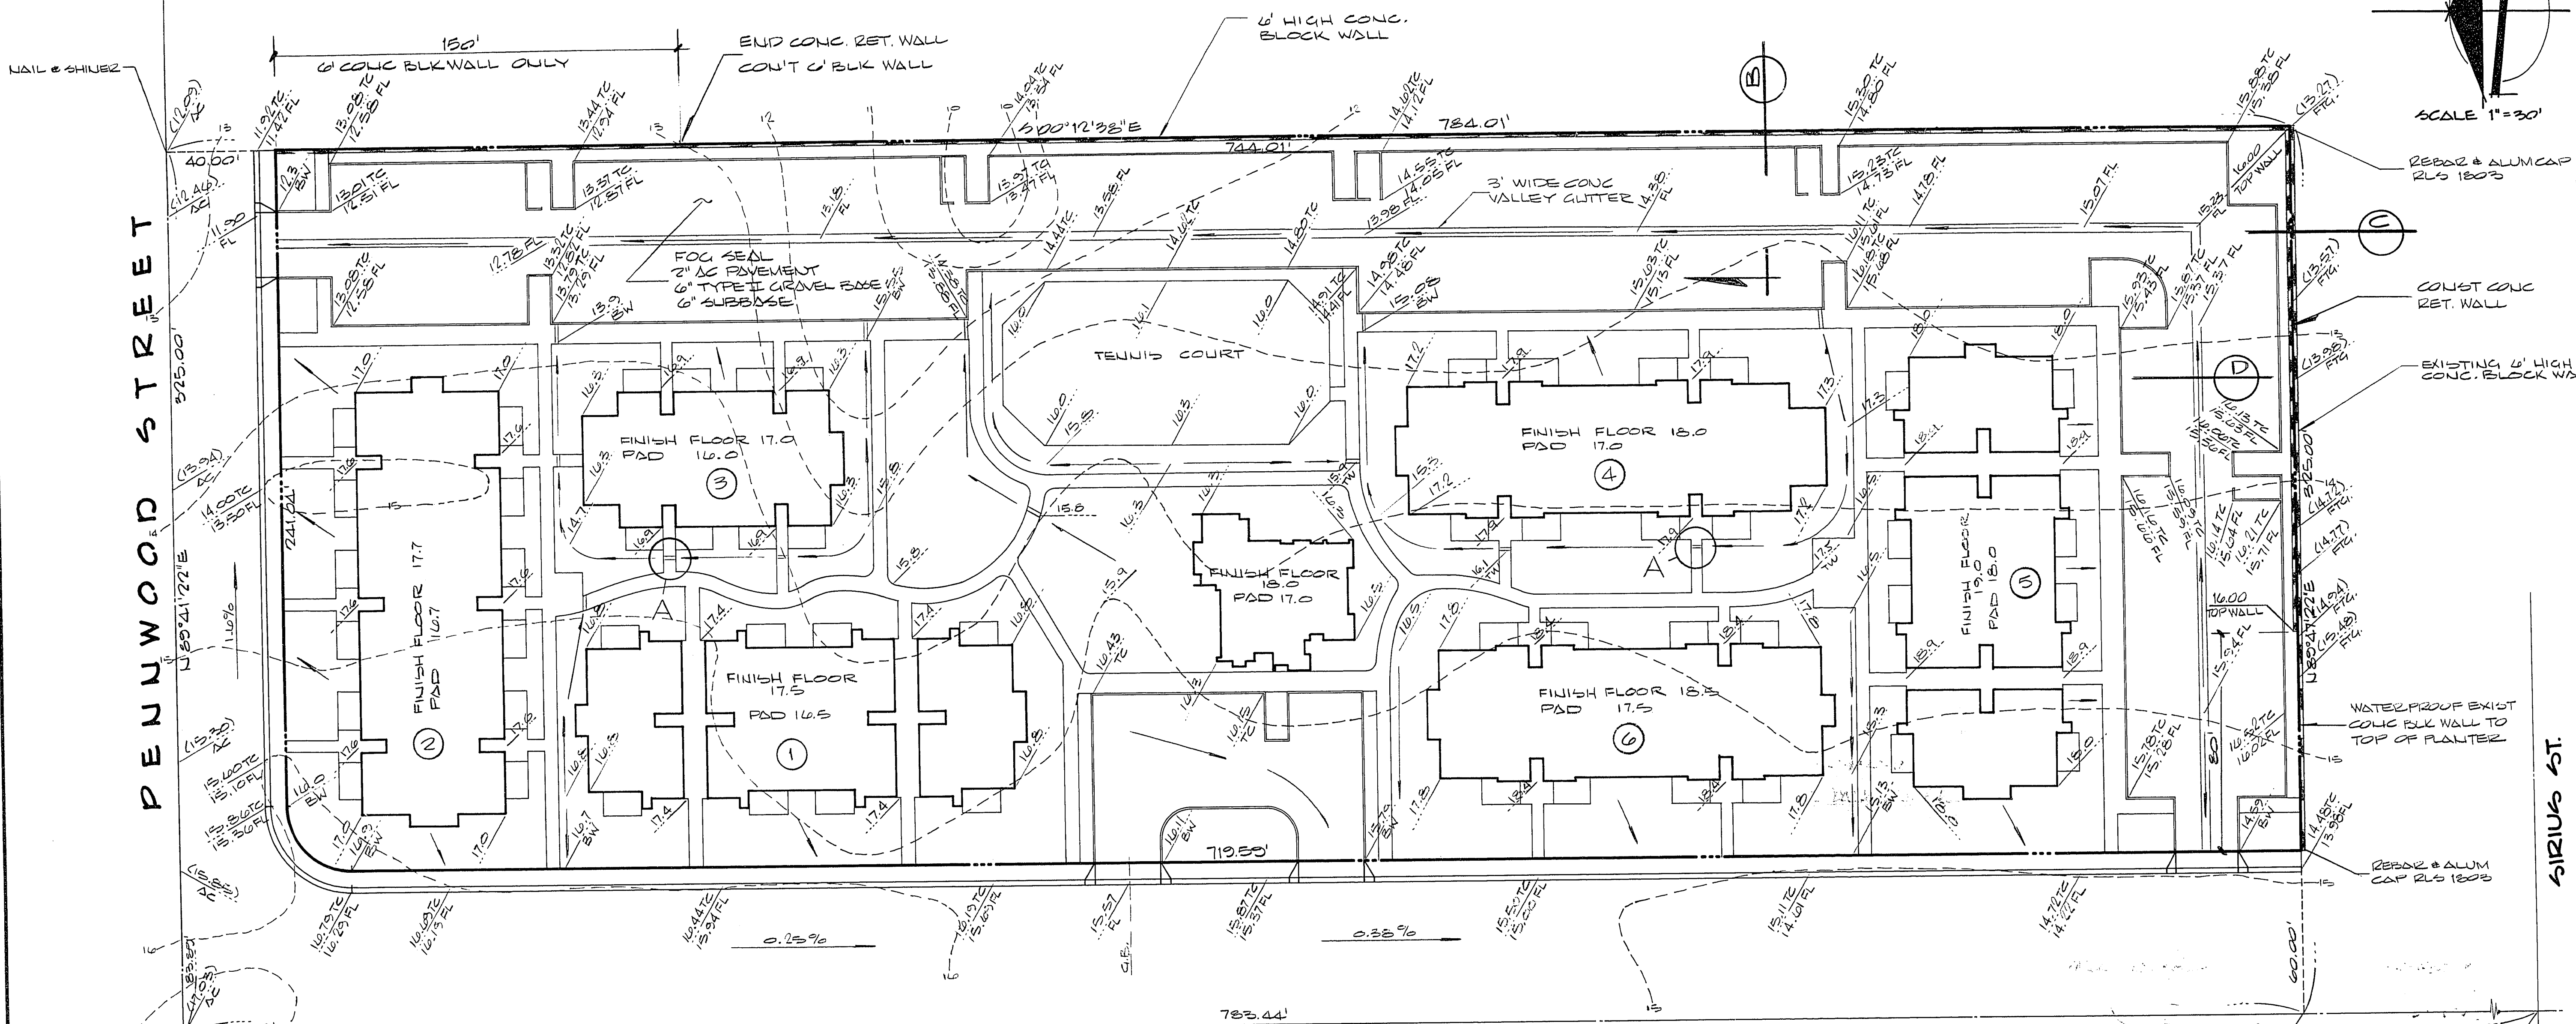


PER = 24.00'
Δ = 80°34'00"
L = 37.66'
T = 23.96'


BCR = 30.00'
Δ = 80°34'00"
L = 47.07'
T = 23.96'

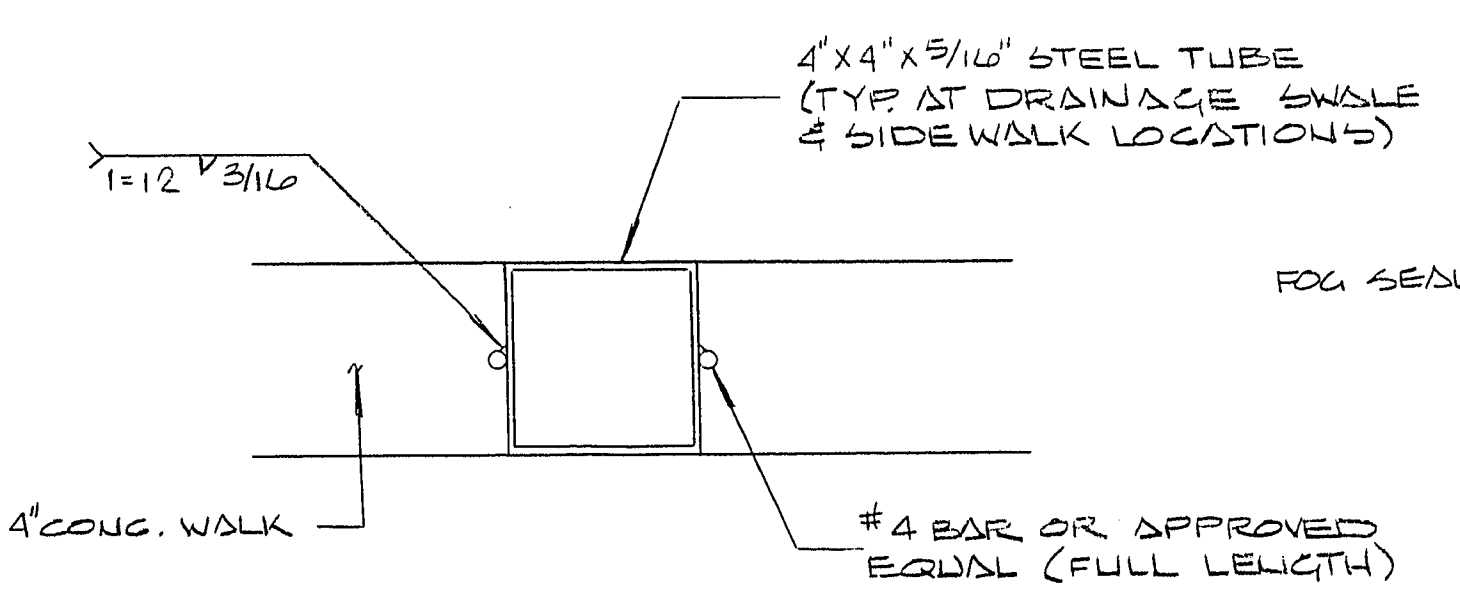

SIDEWALK DRAINS
DETAIL A
NO SCALE

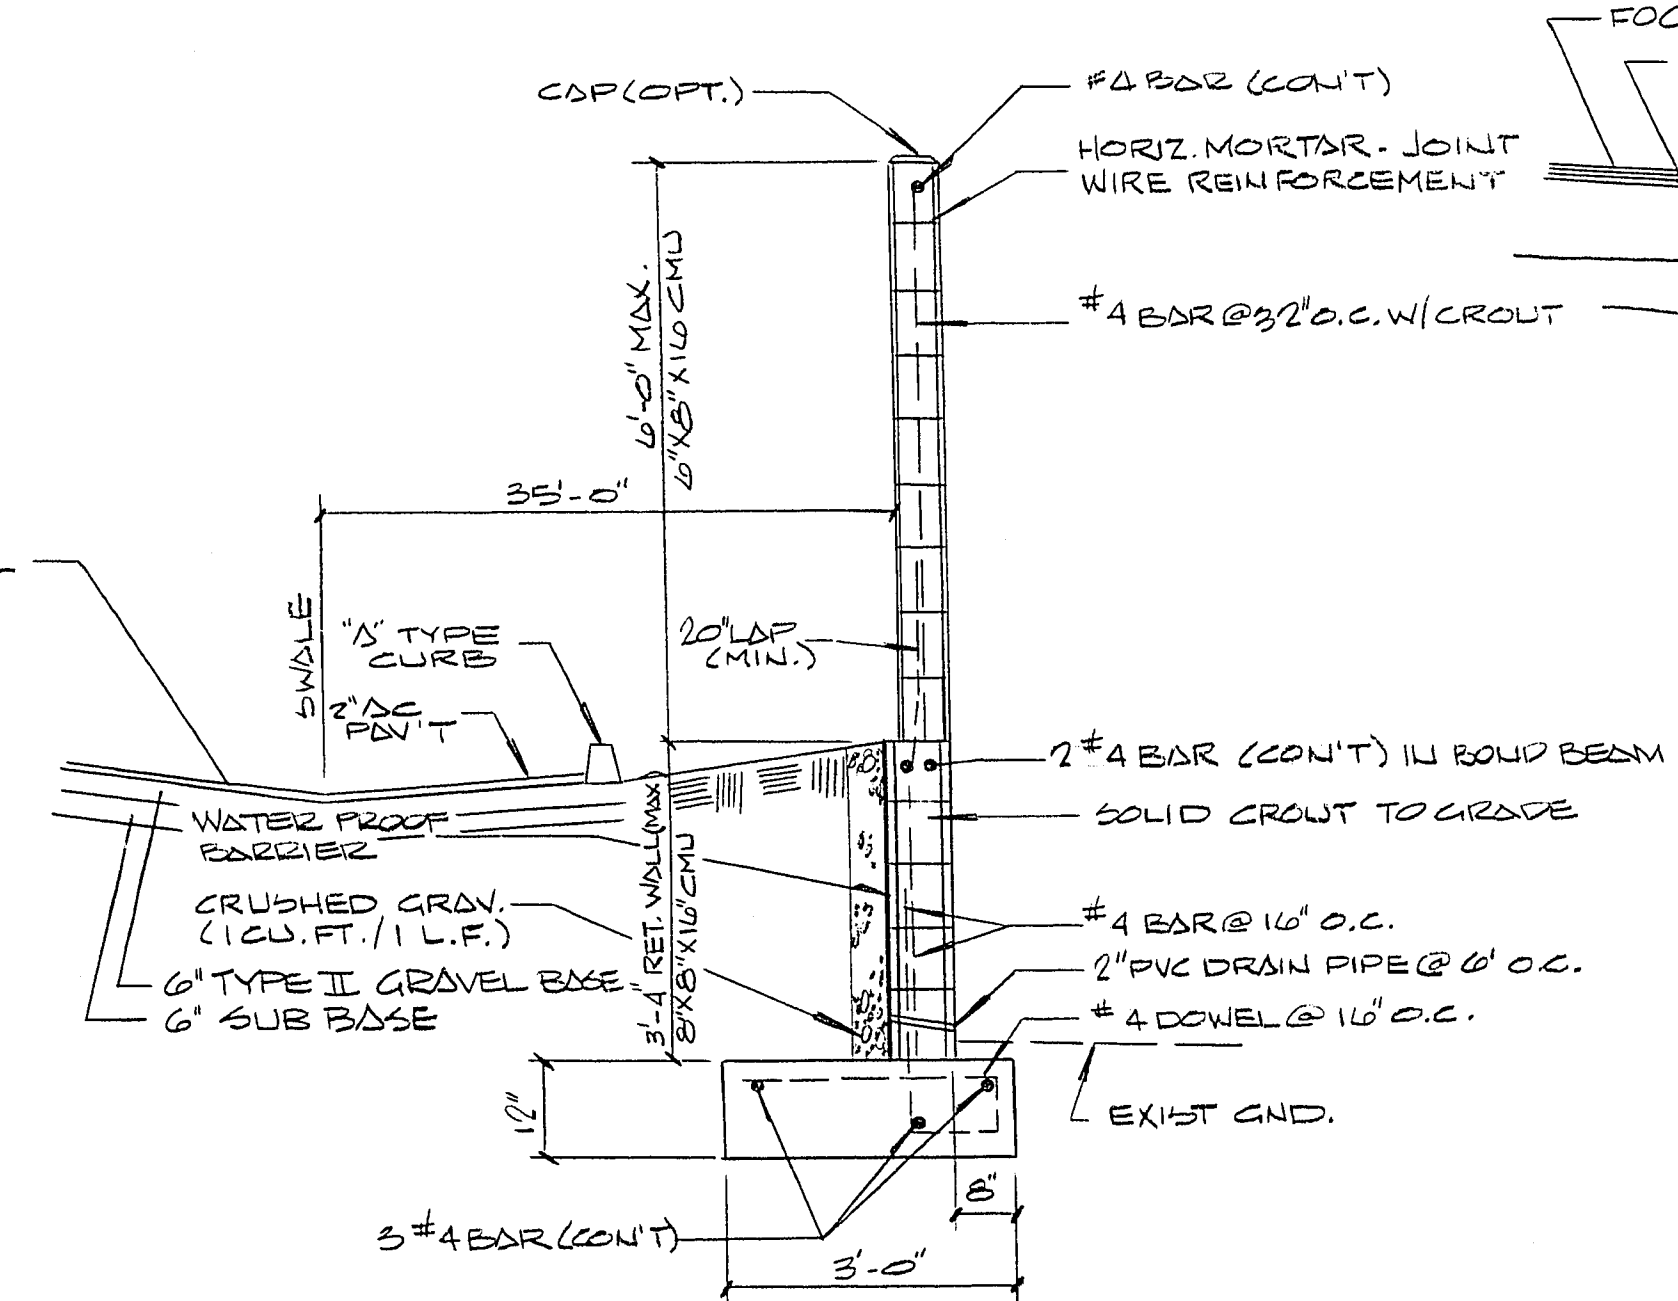

SECTION B
NO SCALE

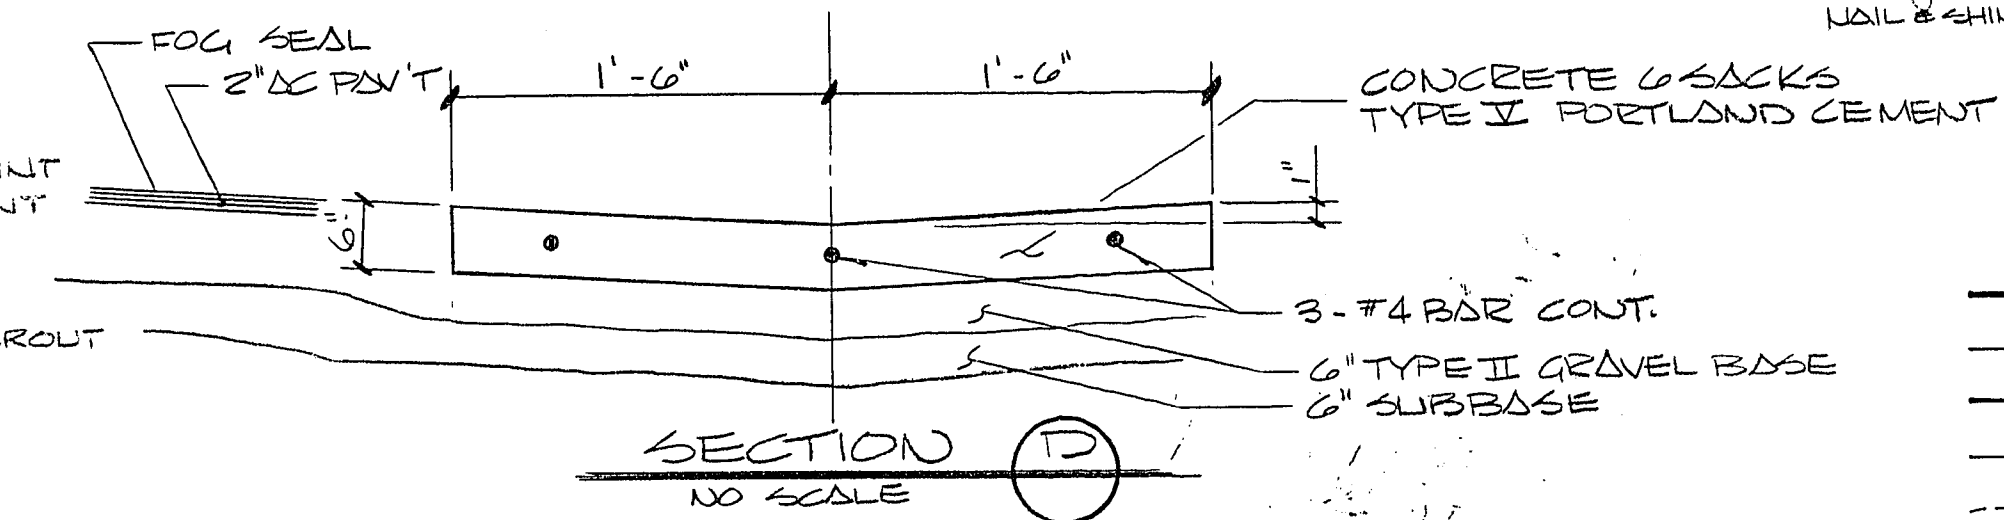

SECTION C
NO SCALE

LEGEND

- PROPERTY LINE
- STREET CENTERLINE
- BUILDING LINE
- DRAINAGE SWALE
- EXISTING CONTOUR LINE
- CONCRETE BLOCK WALL
- (0.00) EXISTING ELEVATION
- 0.00 DESIGN ELEVATION

APPROVALS

[Signature] 6/21/78
QUALITY CONTROL ENGINEER
[Signature] 6-21-78
FIELD OPERATIONS ENGINEER

NOTE! UTILITY INFORMATION WAS
DERIVED FROM DATA FURNISHED BY
UTILITY COMPANIES. CONTRACTOR
MUST CONFIRM LOCATION OF UTILITIES
BEFORE COMMENCING EXCAVATION.

DATE	12/21/78	REVISIONS	1
DATE	12/21/78	REVISIONS	2
