


LEGEND

- UNDERGROUND W. PIPE
- ABOVE GROUND W. PIPE
- ELEC. CONDUIT

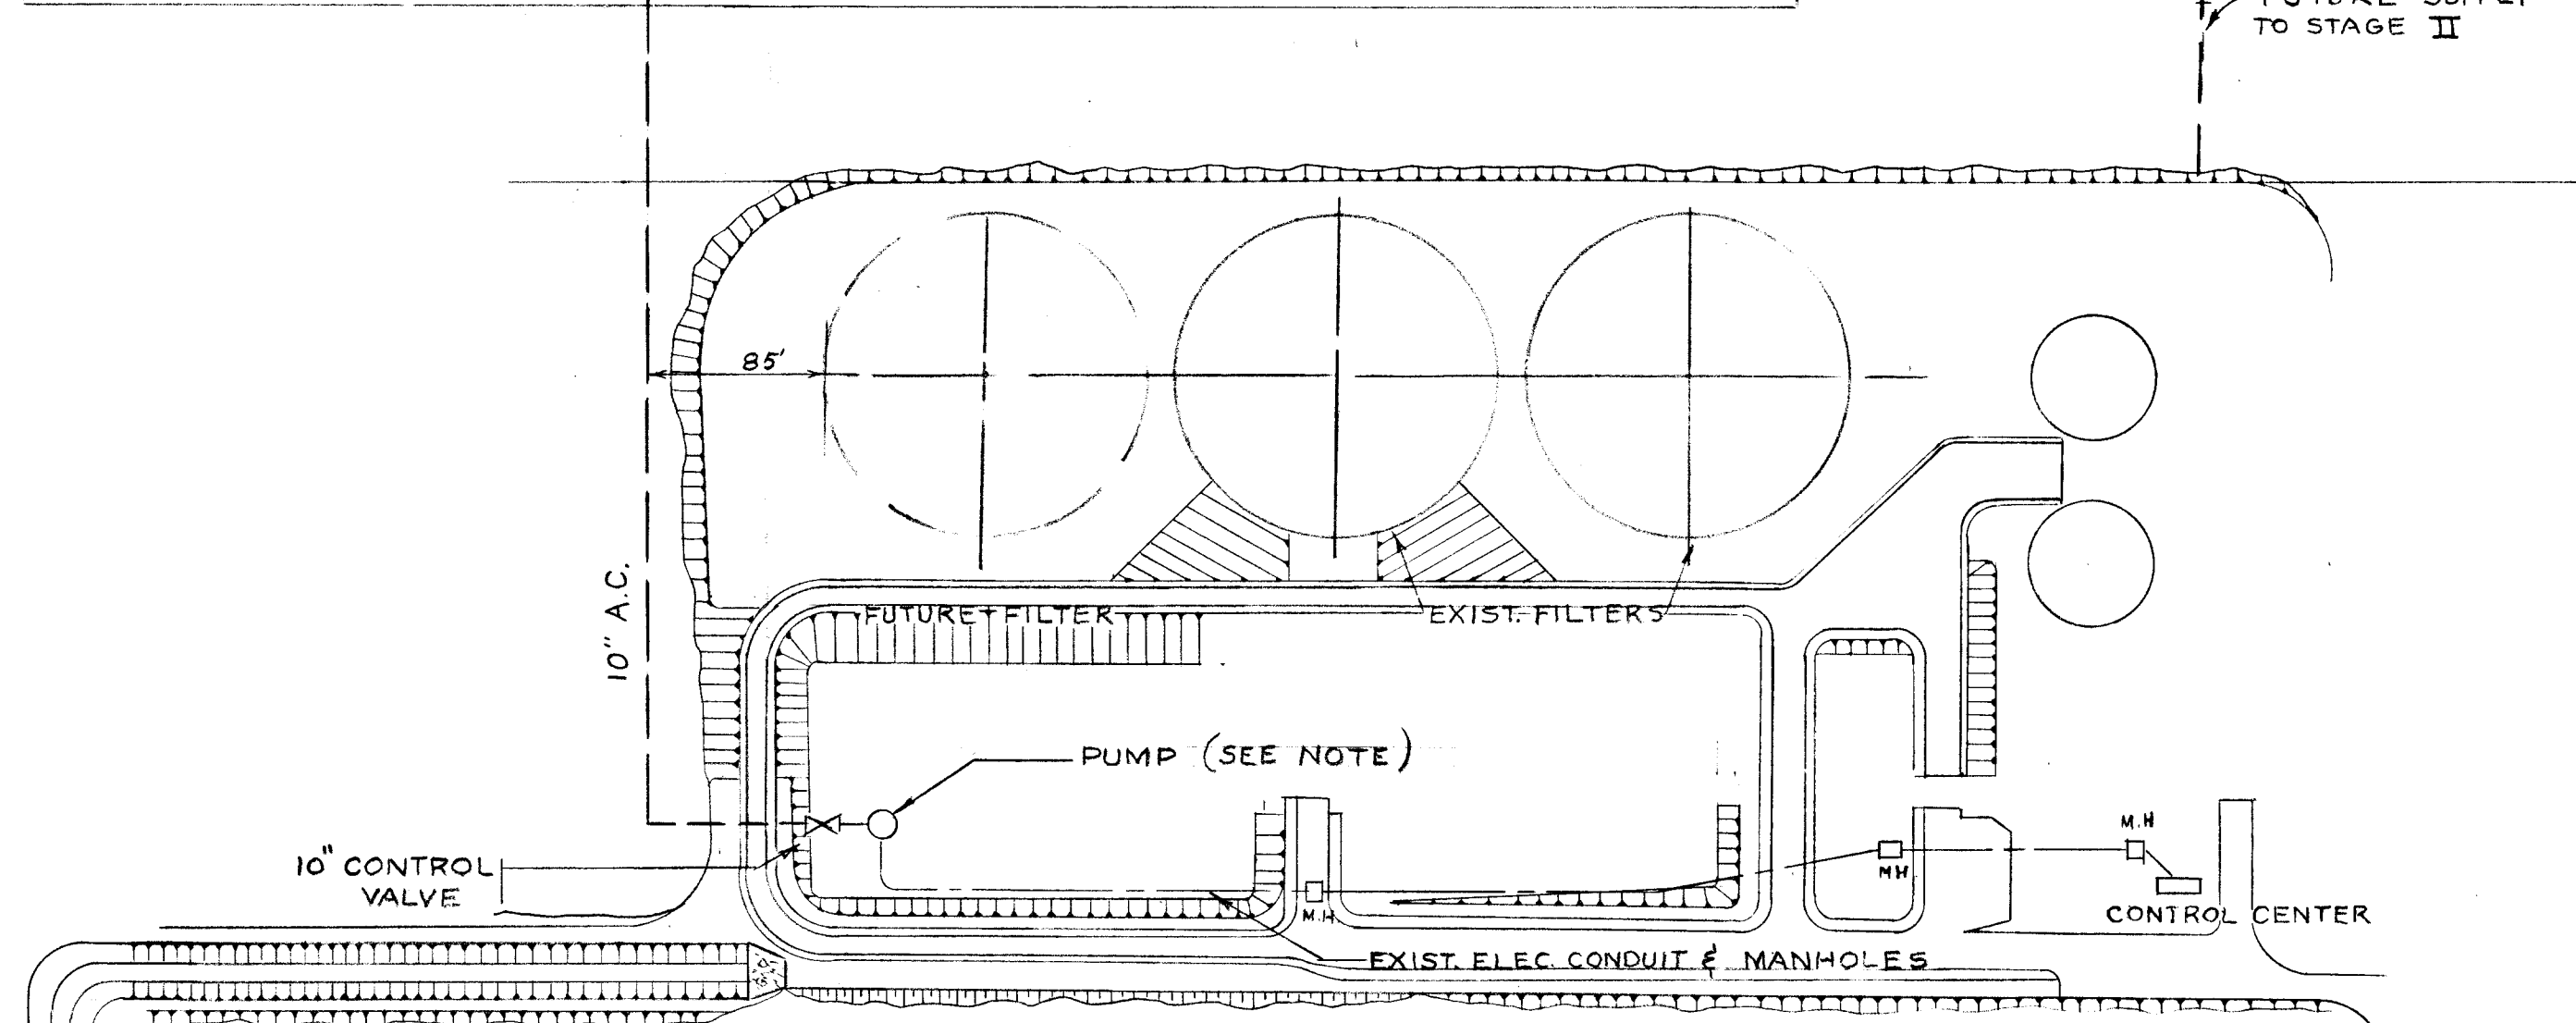

NOTE:
 PUMP IS A PEERLESS CLOSE-COUPLED VERTICAL TURBINE PUMP WITH 50-H.P., 440-VOLT, MOTOR. PUMP TO DISCHARGE 750 G.P.M. @ 165-FOOT HEAD. THIS VOLUME TO CARE FOR ALL THREE STAGES (STAGES II & III IN THE FUTURE)

REVISIONS			
NO.	BY	DESCRIPTION	DATE

**CITY OF LAS VEGAS NEVADA
 ENGINEERING DEPT.**

*POLICE REHABILITATION FARM
 IRRIGATION SPRINKLING SYSTEM.
 PIPING ARRANGEMENT FOR STAGE I*

DESIGNED BY <i>H.G.</i>	DATE	SCALE <i>1"=100'</i>
DRAWN BY <i>DODD</i>	<i>7-21-58</i>	FIELD BOOK NO.
CHECKED BY <i>[Signature]</i>	<i>7-21-58</i>	WORK ORDER NO.
APPROVED <i>[Signature]</i>		DRAWING NO. <i>642-110</i>
CITY ENGR.		