


14-5-189

# RIGHT OF WAY

## EAST STEWART AVENUE

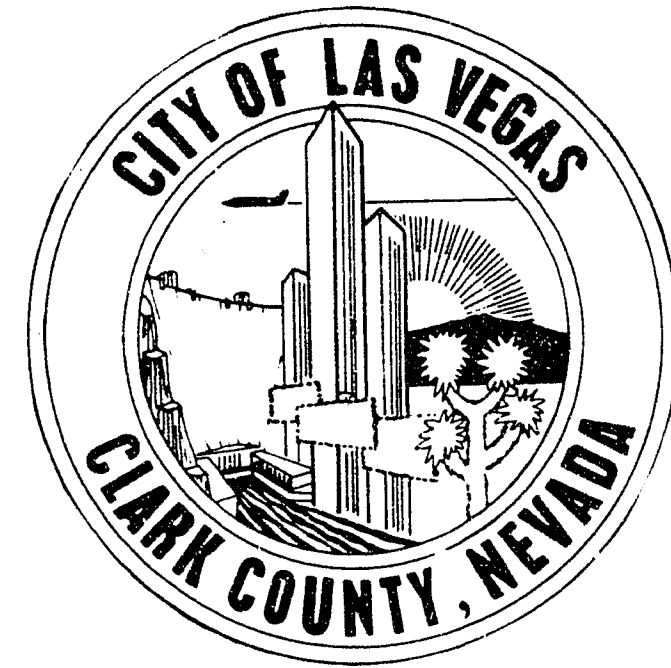

# PROJECT 8682

## 28TH ST. TO NELLIS BLVD.



### LEGEND

- REQUIRED RIGHT OF WAY.
- POWER OR TELEPHONE POLE.

**CITY OF LAS VEGAS NEVADA**  
DEPARTMENT OF PUBLIC WORKS  
SERVICES DIVISION

**RIGHT OF WAY, EAST STEWART AVENUE  
28TH STREET TO NELLIS BOULEVARD**

W.O. NO. 8682	F.B.K. NO. 69-8X	DATE	DRAWING NO.
SC (H) 1" = 300'	SC (V)	6-22-73	
DES. F. TCUHY			FILE NO.
DR. CALCOMP 818			<b>115-353</b>
APPROVED BY DIRECTOR OF PUBLIC WORKS		10/10/73	SHEET 1 OF 8

APPROVED \_\_\_\_\_  
MANAGING ENGINEER, REGIONAL STREET & HIGHWAY COMMISSION

DATE \_\_\_\_\_