


APPROVED
William Harris 3/8/78
 CIVIL CITY ENGINEER DATE
R. L. Carter 2-22-78
 CIVIL SANITATION ENGINEER DATE
John D. [unclear] 2-27-78
 CIVIL FIELD OPERATIONS ENGINEER DATE
John [unclear] 3/3/78
 CIVIL QUALITY CONTROL ENGINEER DATE

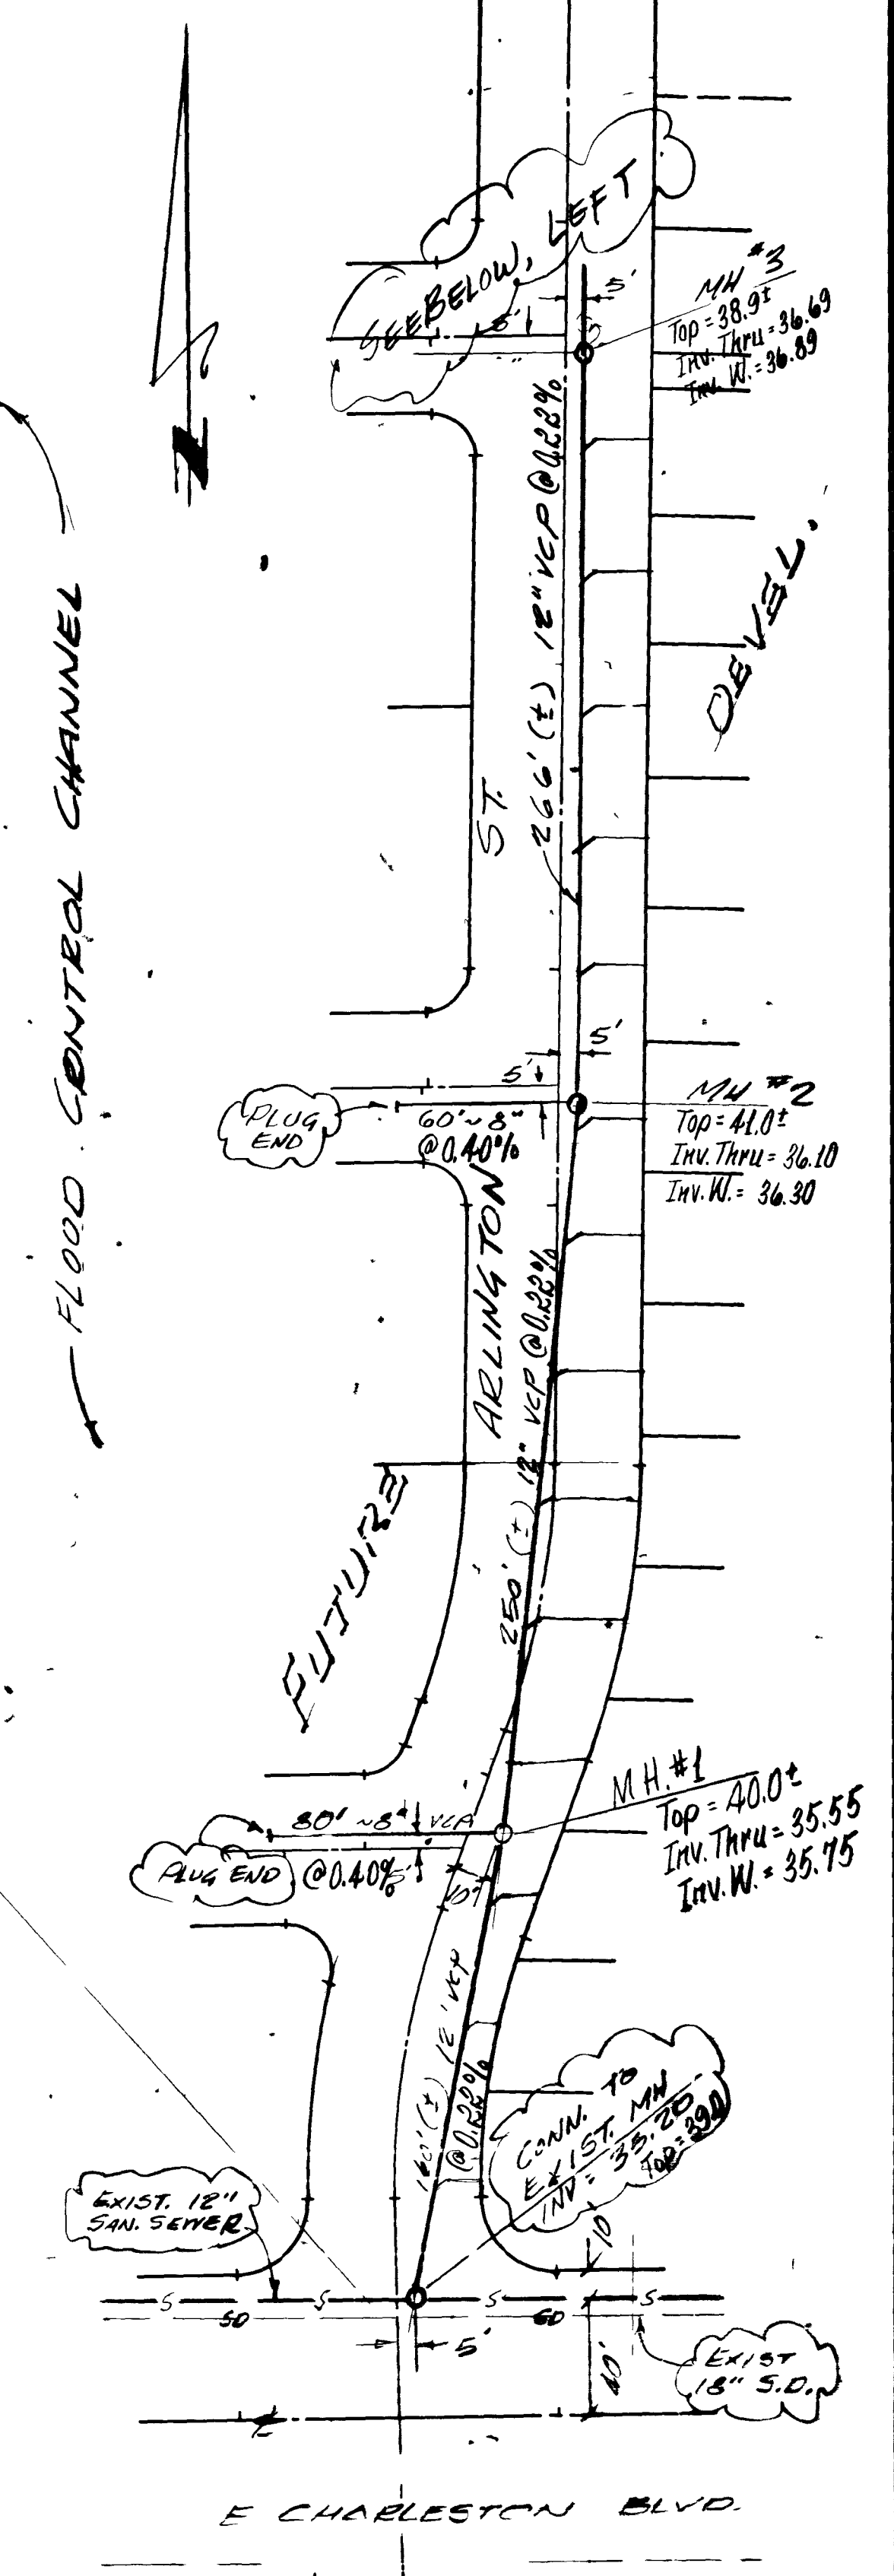

CONSULTING ENGINEERS • PLANNERS
 vtmi
 STEWART PIKE UNIT G-A
 MASTER SEWER PLAN

SCALE:	WO NO 2577-6	DATE 1-25-78	SHEET	OF
HORIZ 1" = 60'	DES [unclear]	REV 6-23-78	10	19
VERT:	CHK	REV		

3074-2825-6A

