


ESTIMATED QUANTITIES
 4" CONC SIDEWALK 1050 S.F.
 1" TYPE CURB & GUTTER 150 L.F.
 3" A.C. PAVING 550 S.Y.
 FIRE HYDRANT 1 EA
 PIPE 6" CI 65 L.F.
 1 1/2" TEMP PAVING 272 S.Y.

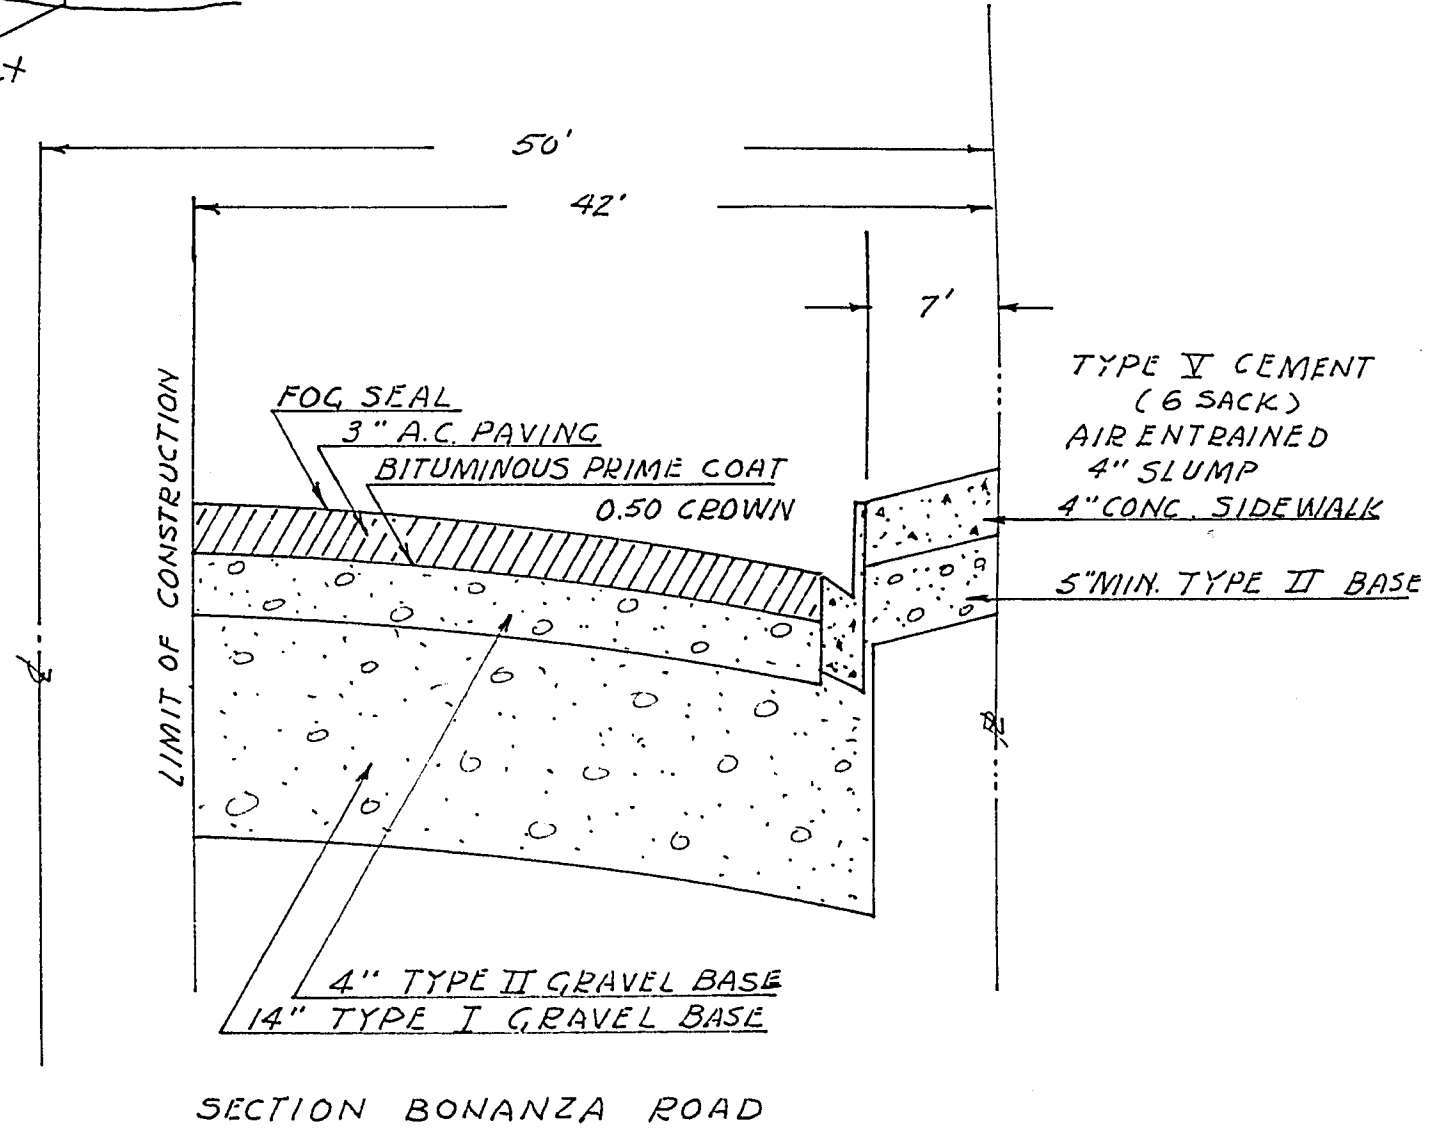

NO.	REV.	DATE
1	ISSUED	8-1-66
2	CHANGED	8/1/66
3	CHANGED	8/1/66
4	FIELD	8/1/66
5	REV.	8/1/66
6	REV.	8/1/66
7	REV.	8/1/66
8	REV.	8/1/66

APPROVALS

DATE	DATE
DATE	DATE
DATE	DATE
DATE	DATE

FIRE CHIEF: *[Signature]*
 CITY ENGINEER: *[Signature]*

STREET DESIGN
BONANZA ROAD
 SECTION 31 720S 262E

LEAVITT & HOLLER
SURVEYORS - LIMITED

DESIGNED: *[Signature]* RET
 CHECKED: _____
 DATE: 7-18-66

107-1714