



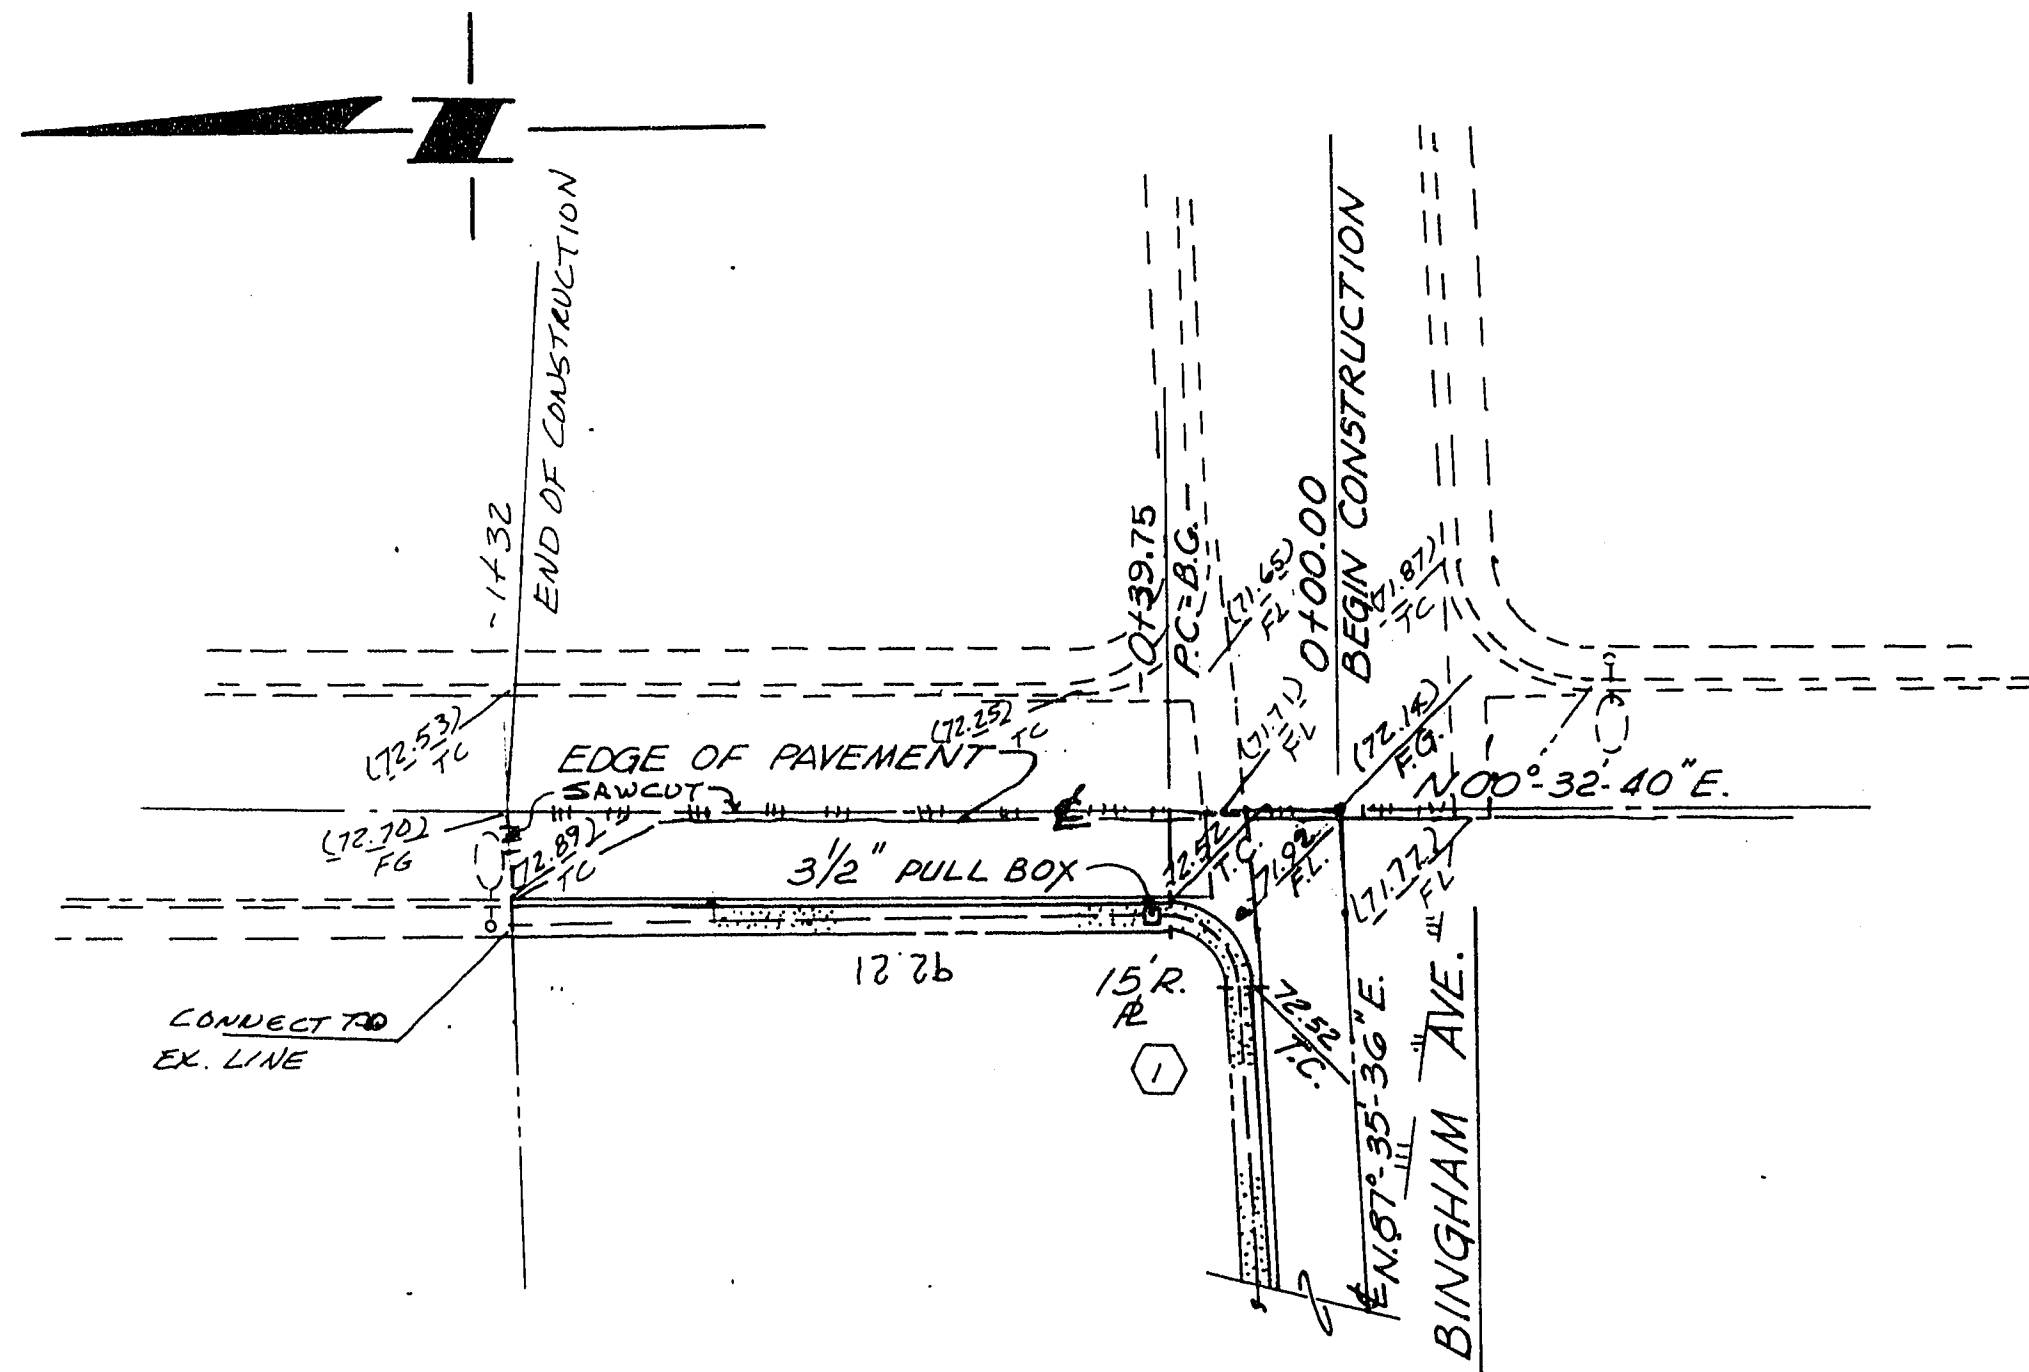


HUBBARD STREET

SCALE: HORIZ. 1" = 40'
VERT. 1" = 4'

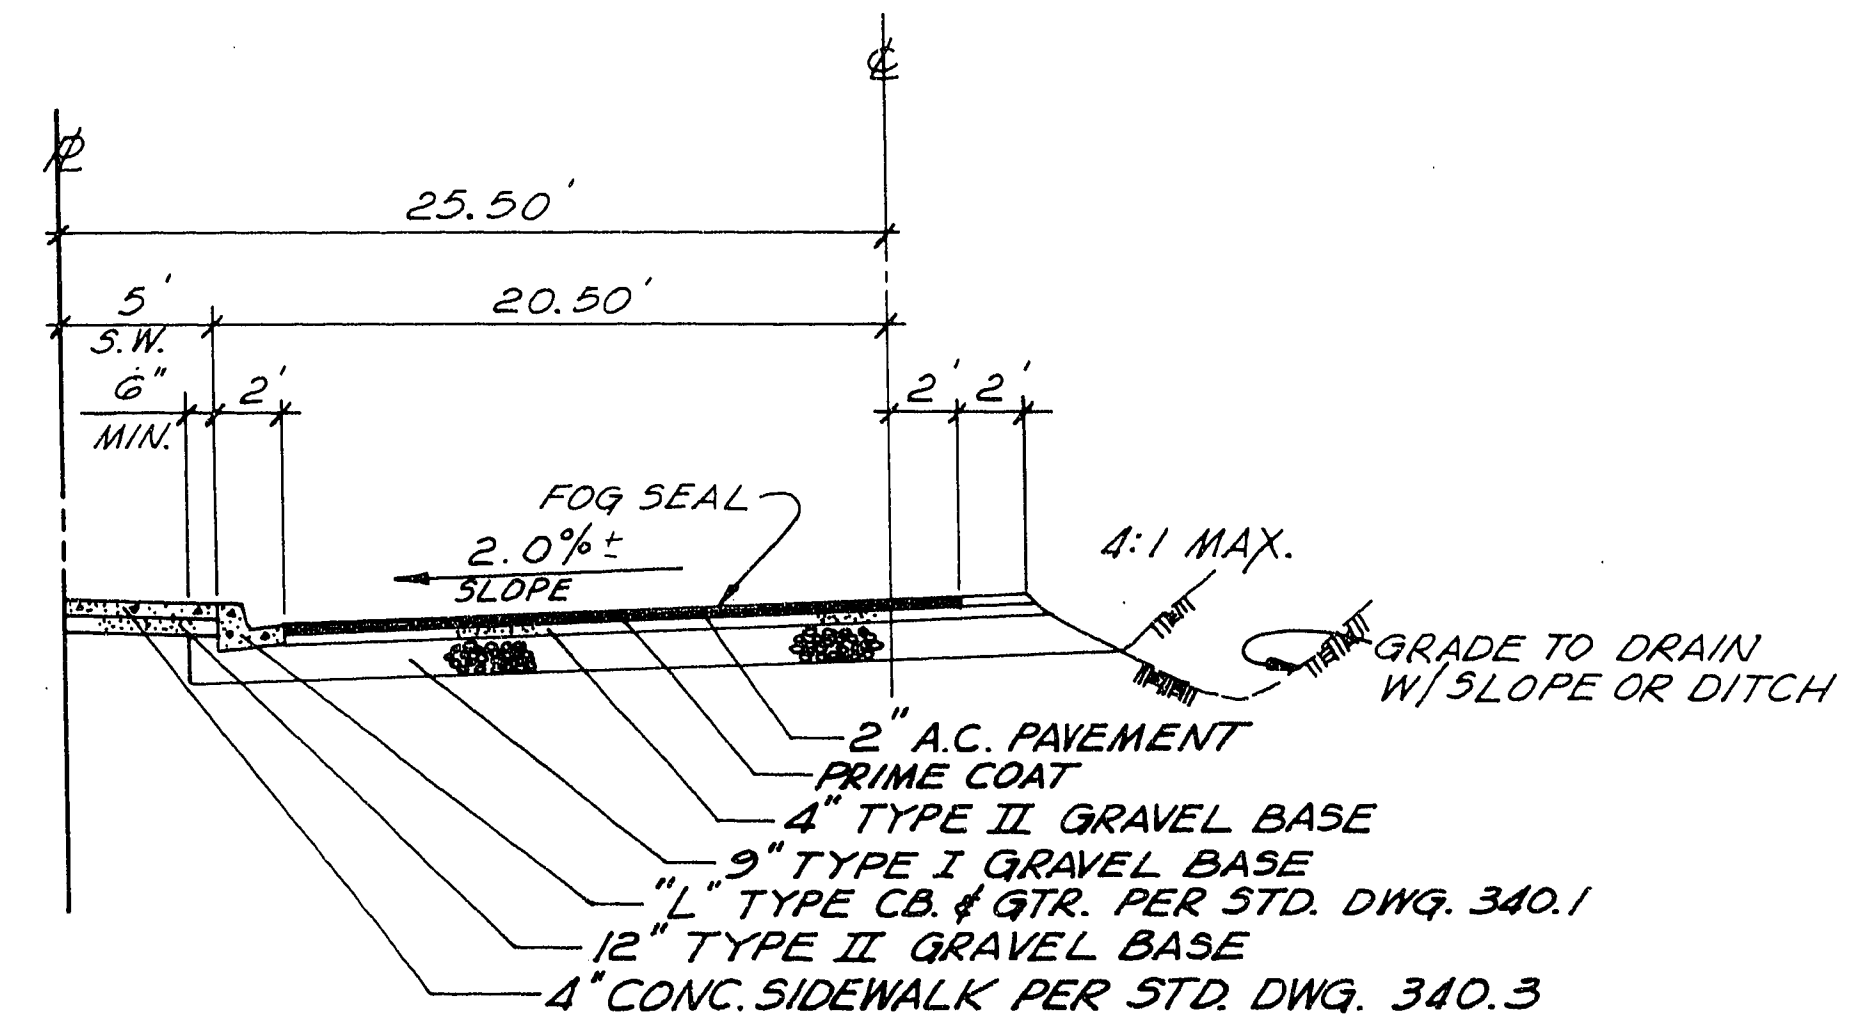

TYP. STREET SECTION

NOTE: DITCH ON BINGHAM, SAWCUT ON HUBBARD AT E

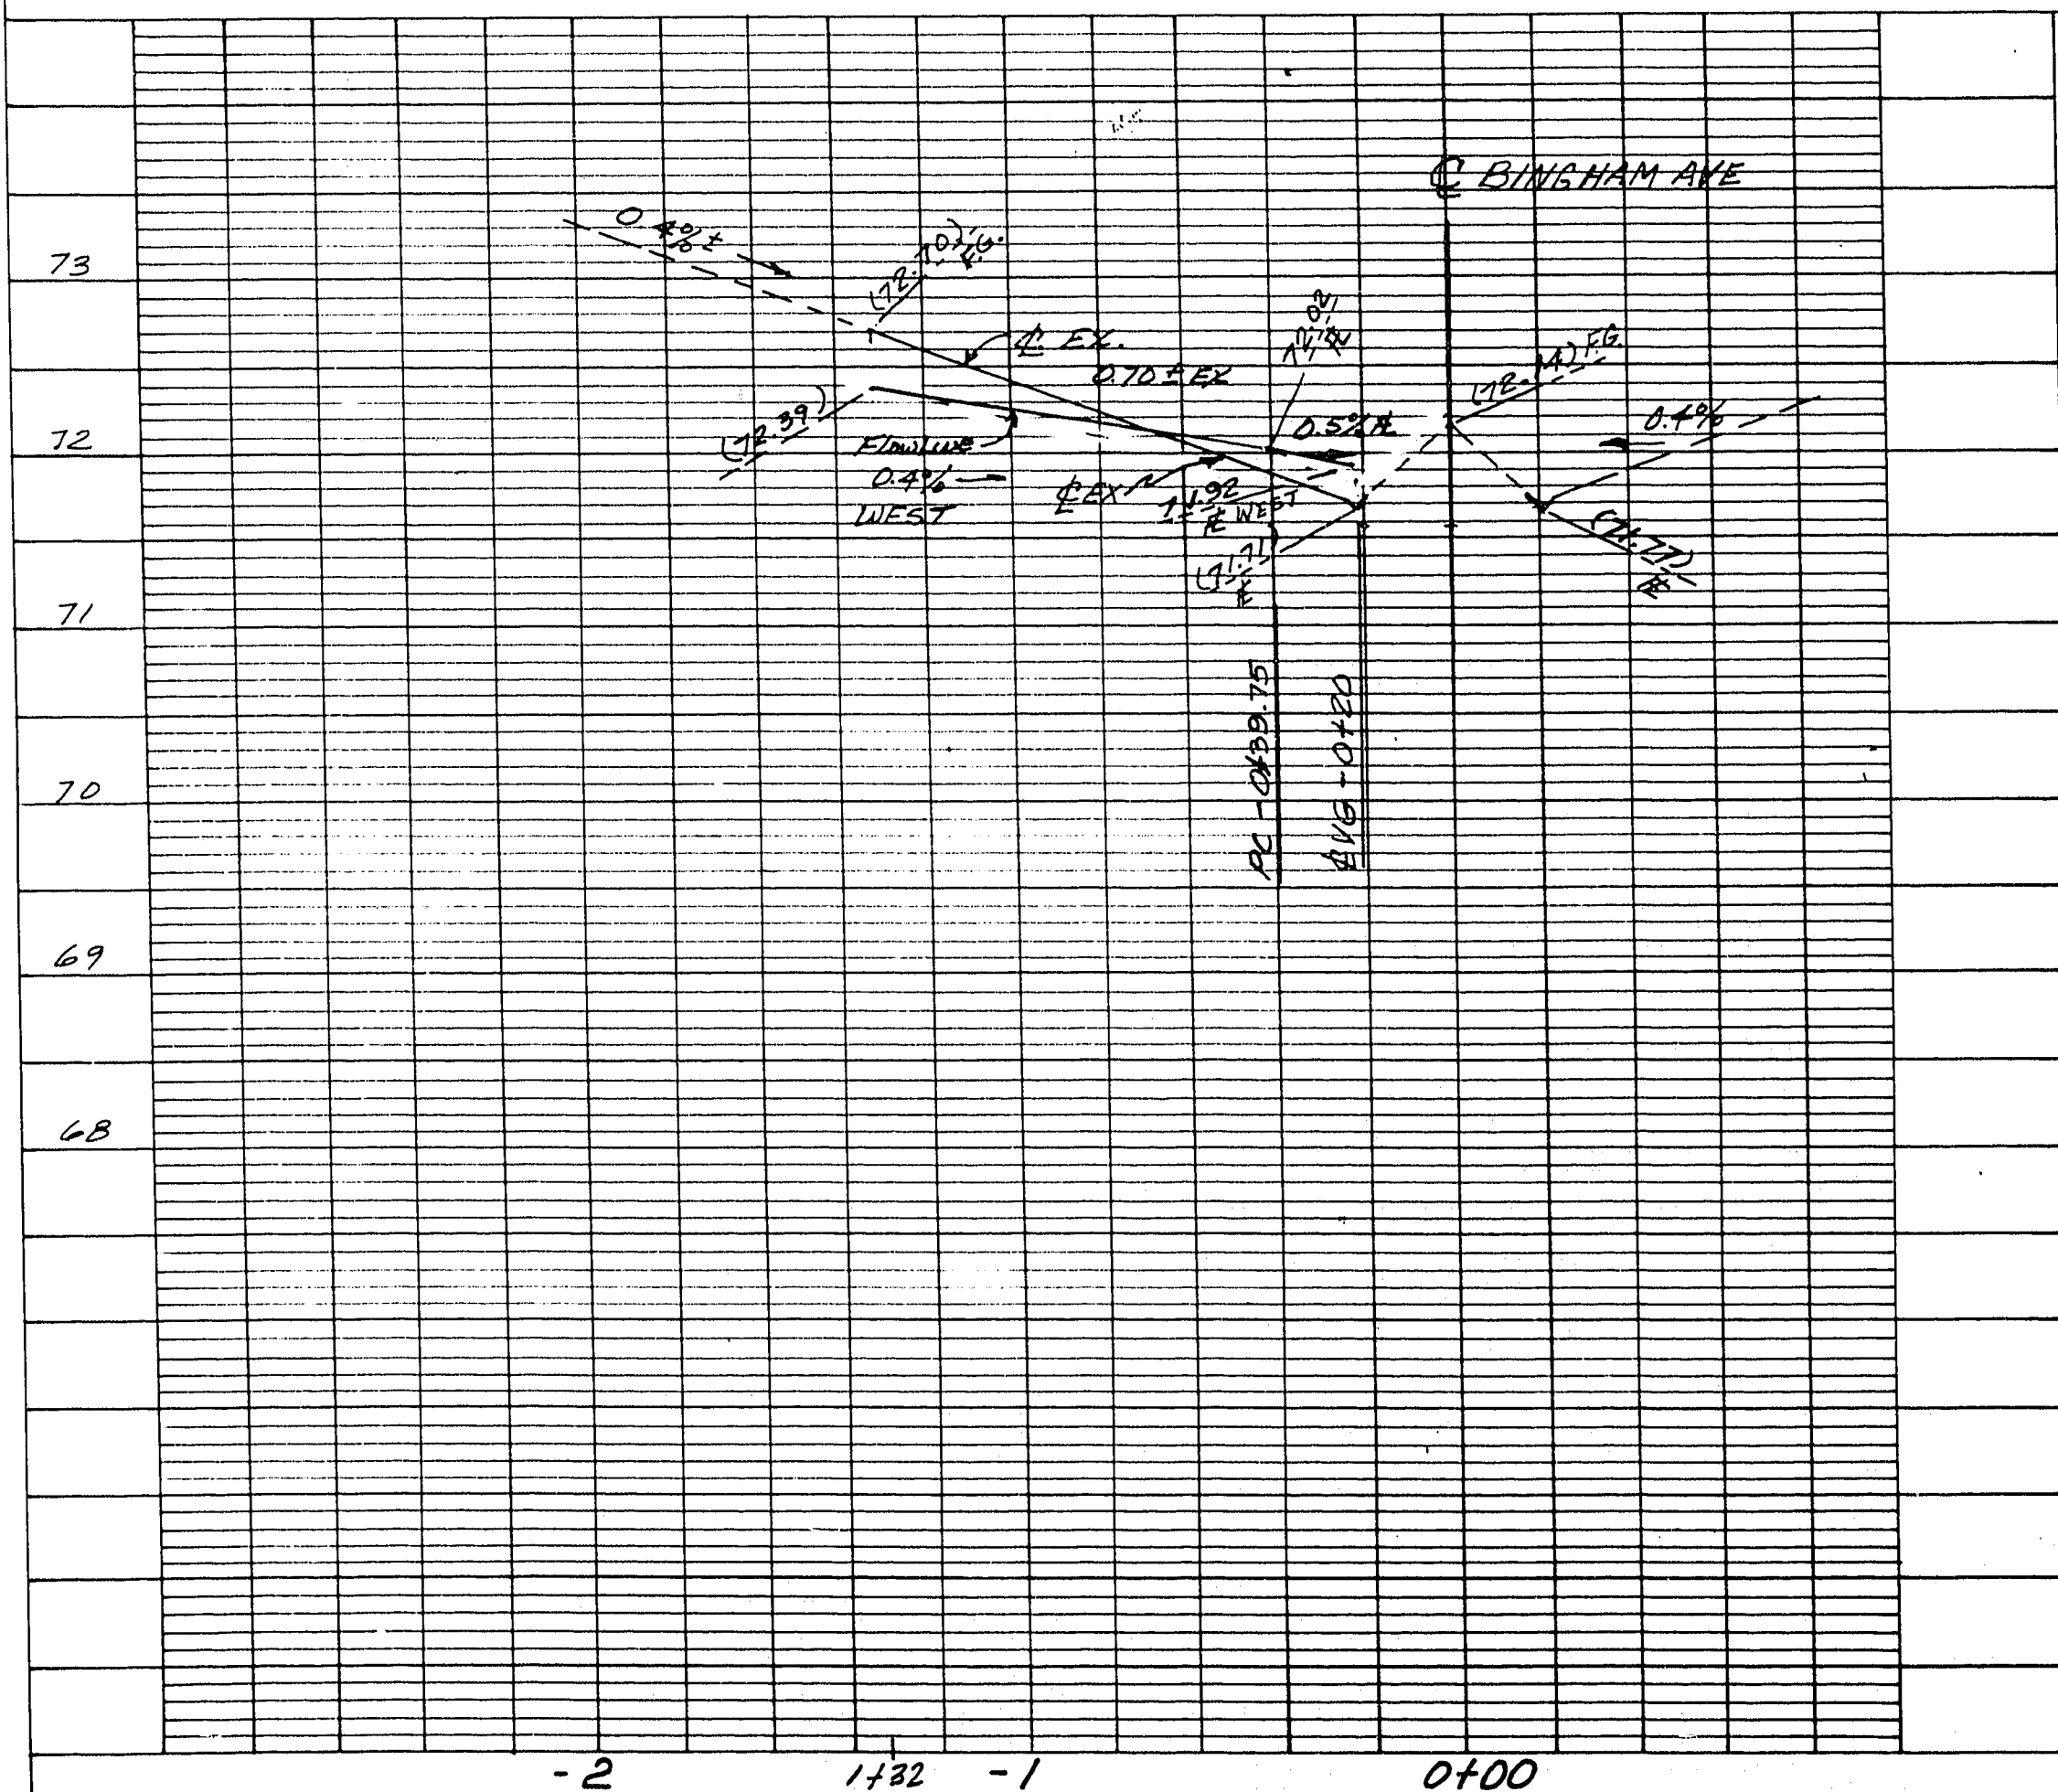

PREPARED FOR:
GERALD LEAVITT

STREET DESIGN
HUBBARD AVENUE
SECTION 29, T. 20, S. RANGE 62 EAST, M.D.B. & M.
CITY OF LAS VEGAS NEVADA

SHEET
4
OF
4