


BENCH MARK: SPIKE IN POWER POLE # 6217. ELEVATION 1768.19

NOTE: DEDICATION OF SANDRA ROAD MUST BE ACQUIRED BY THE CITY OF LAS VEGAS PRIOR TO CONSTRUCTION

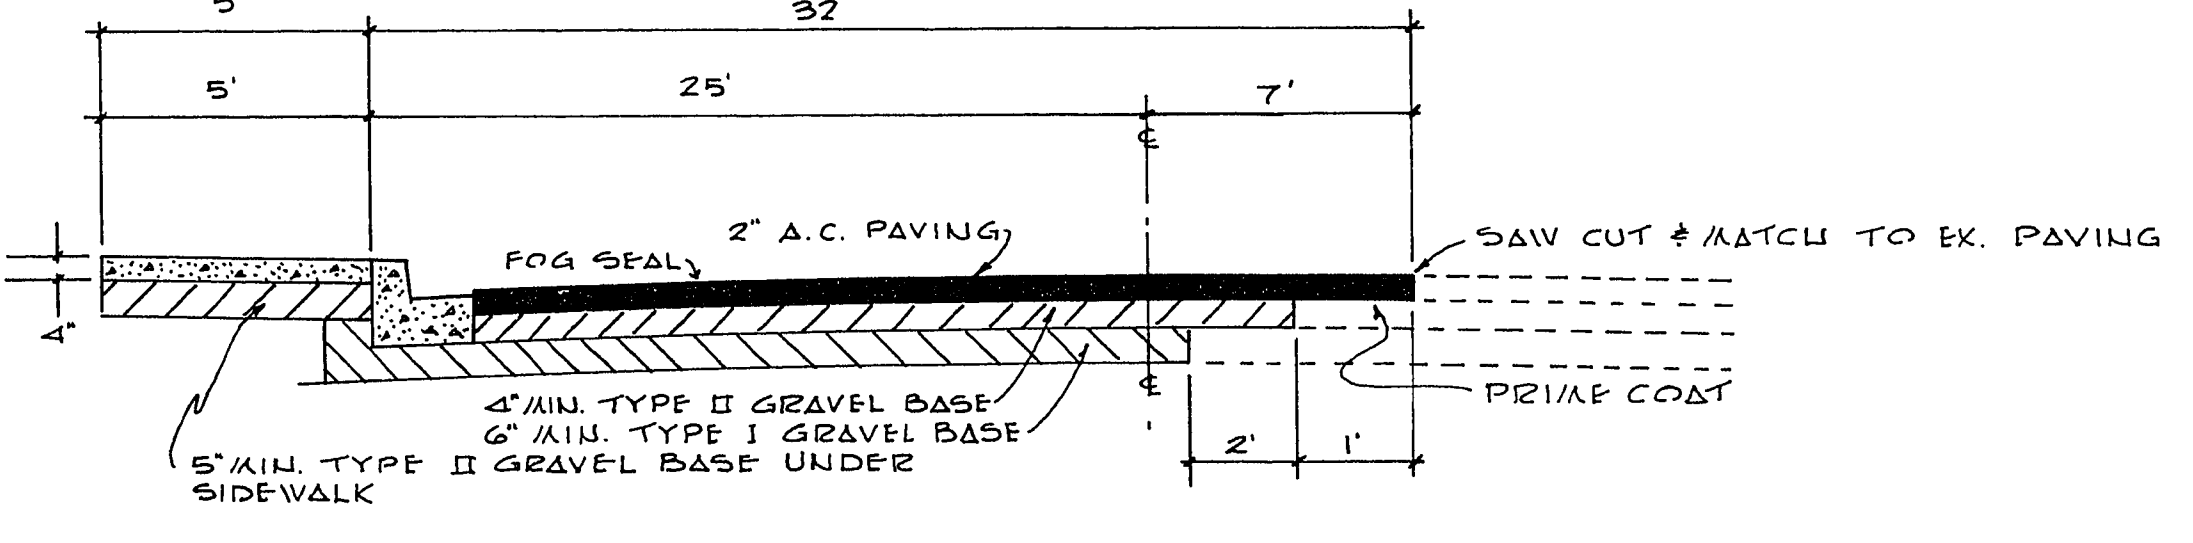


TYP. CONSTRUCTION SECTION
NO SCALE

ESTIMATED QUANTITIES

PERMANENT A.C. PAVING 2"	930 SQ. YDS.
PERMANENT A.C. PAVING 3"	710 SQ. YDS.
CONCRETE SIDEWALK	2,700 SQ. FT.
"L" TYPE CURB + GUTTER	495 LIN. FT.
24' DRIVEWAYS	2 EACH
TEMPORARY AC PAVING	184 SQ. YDS.
TYPE I GRAVEL BASE	350 CU. YDS.
TYPE II GRAVEL BASE	180 CU. YDS.

EXISTING GRADE AT 1/2 LINE

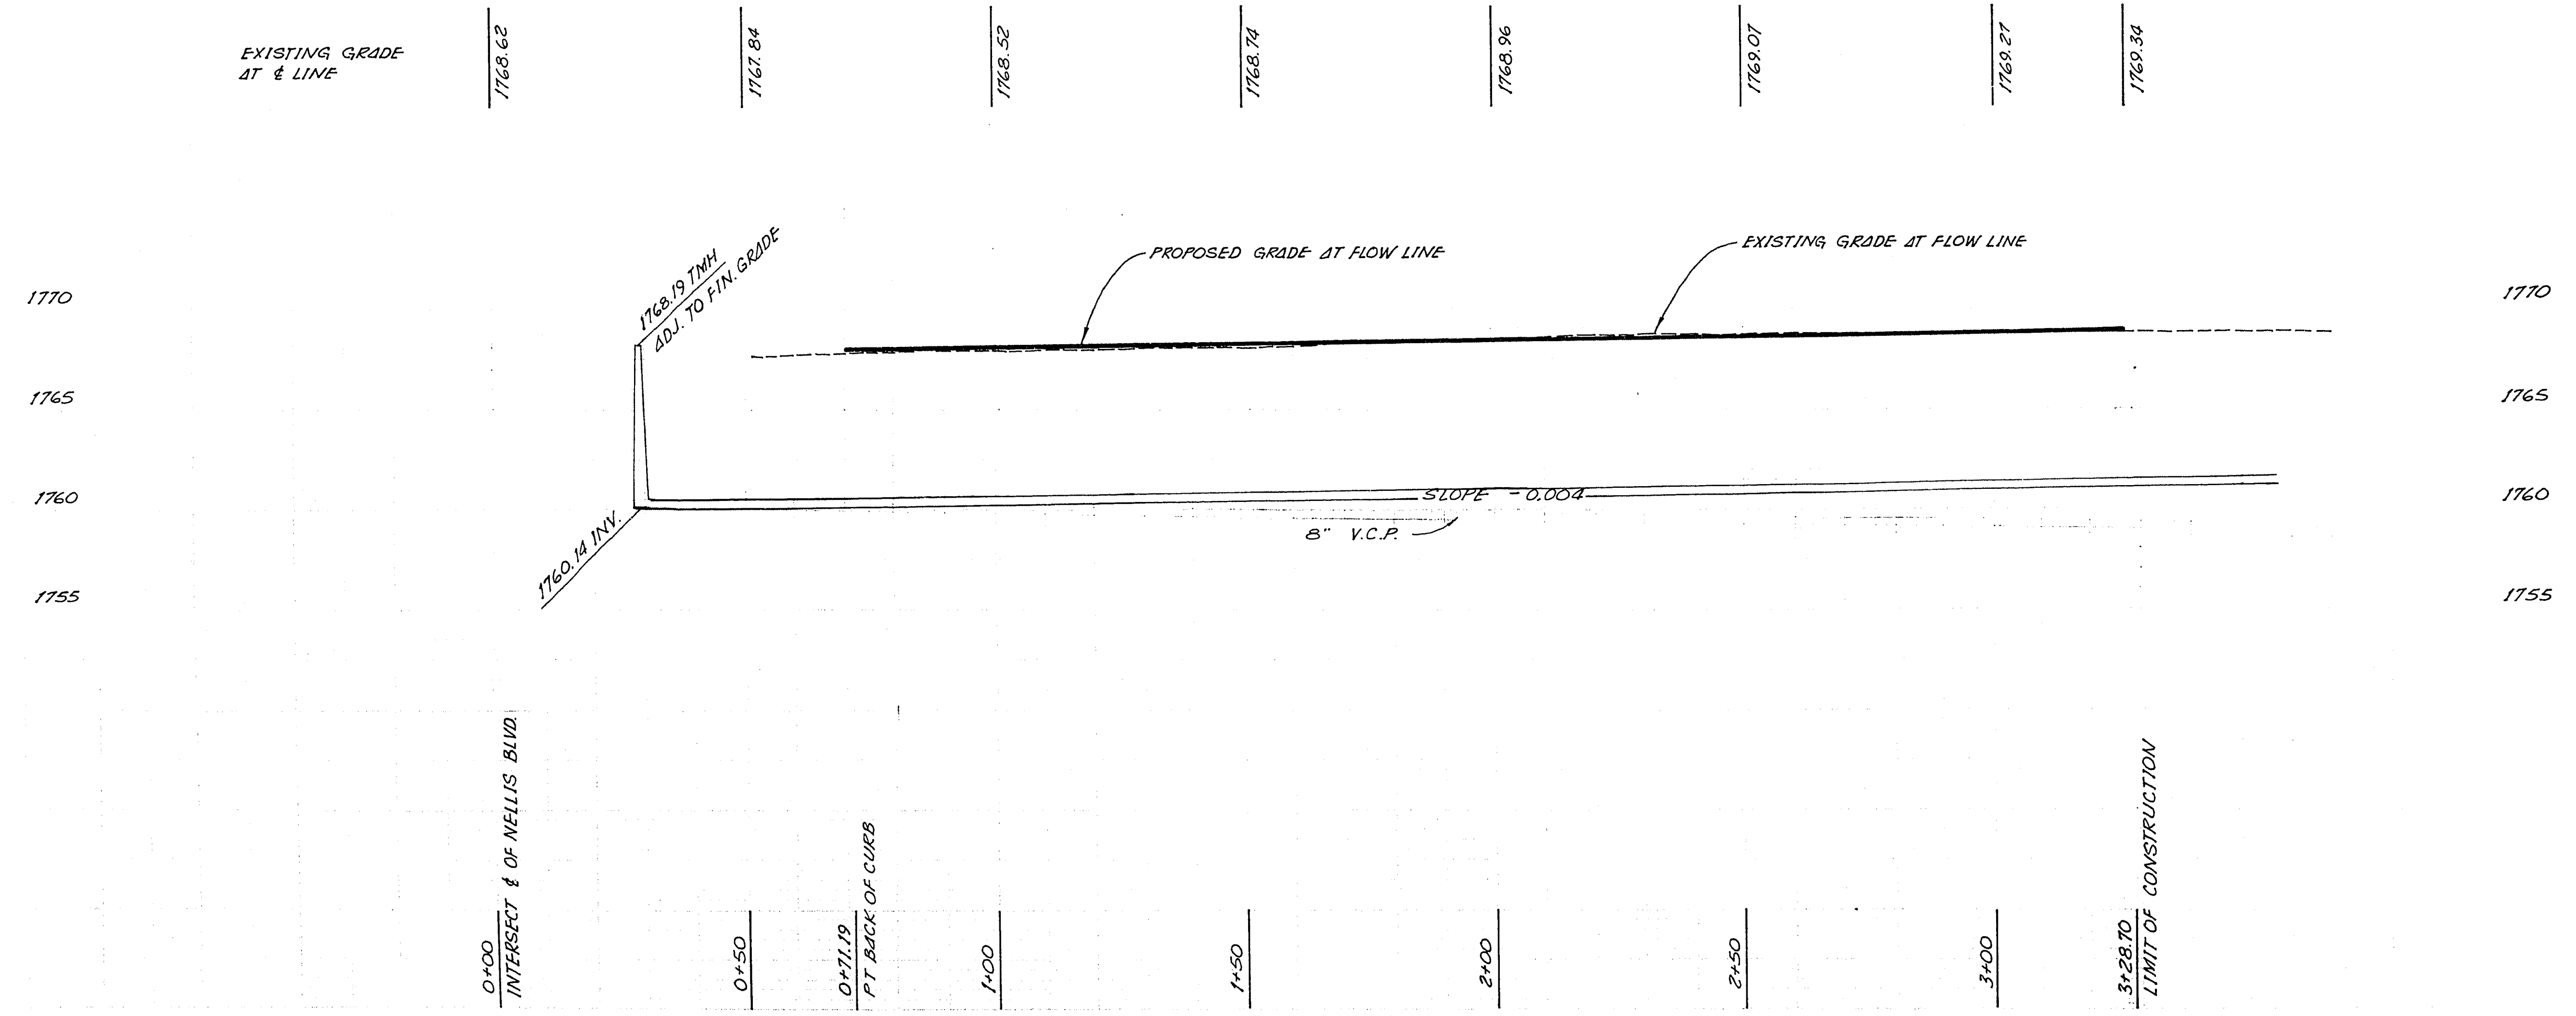

REVISIONS

1	12-10-69
2	12-16-69
3	12-12-69
4	
5	12/16/69
6	

APPROVALS

FIELD ENGINEER: [Signature]

CITY ENGINEER: [Signature]

DATE: 12-16-69

DATE: 12-16-69

LAND SURVEYOR: RICHARD J. BAUGHMAN, CIVIL, NO. 2182, REGISTERED PROFESSIONAL ENGINEER, STATE OF NEVADA

LAND SURVEYOR: LEAVITT HOLLER, SURVEYORS LIMITED, 536 EAST SAHARA AVENUE, LAS VEGAS, NEVADA, PHONE 395-0230

DESIGNED BY: [Signature]

CHECKED: [Signature]

DATE: []

STREET DESIGN

SANDRA ROAD

A PORTION OF THE SE 1/4 NE 4 SECTION 29, TOWNSHIP 20 SOUTH, RANGE 62 EAST M. D. M. NEVADA

CITY OF LAS VEGAS