


- DRAWING REFERENCES**
- ① 107-V750
 - ② 107-V708
 - ③ 115-342 (R/W ONLY)
 - ④ 327-VI42

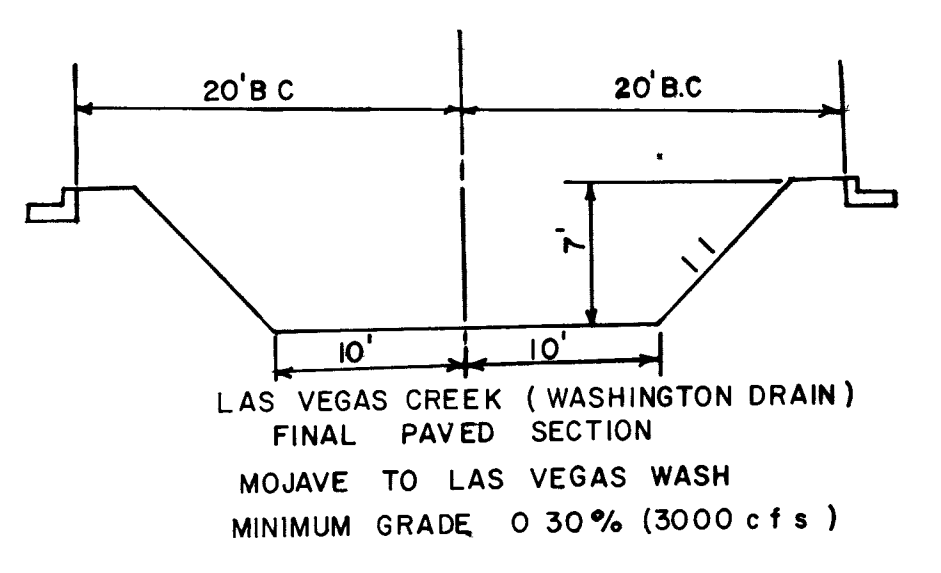

- LEGEND**
- ////// SURFACE DRAINAGE
 - 1806.9 FINAL STREET ELEVATION
 - 1769.5 INVERT OR FLOW LINE ELEVATION
 - COMPLETED CHANNEL
 - PIPE TO BE INSTALLED
 - CHANNEL TO BE CONSTRUCTED
 - ▭ STRUCTURE TO BE CONSTRUCTED
 - EXISTING PIPE
 - ||||| CITY LIMITS

CITY OF LAS VEGAS NEVADA
ENGINEERING DEPT.

DRAINAGE MAP AREA NO. 2

DES. C.P.M.	DATE	SC. (H) 1"=400'
DR. BARNEY GIB	B 24 64	SC. (V) 1"=400'
CKD.		REV. MAY 23, 1974
APPROVED BY CITY ENGR.		DRAWING NO.
<i>[Signature]</i>		327-95A

