
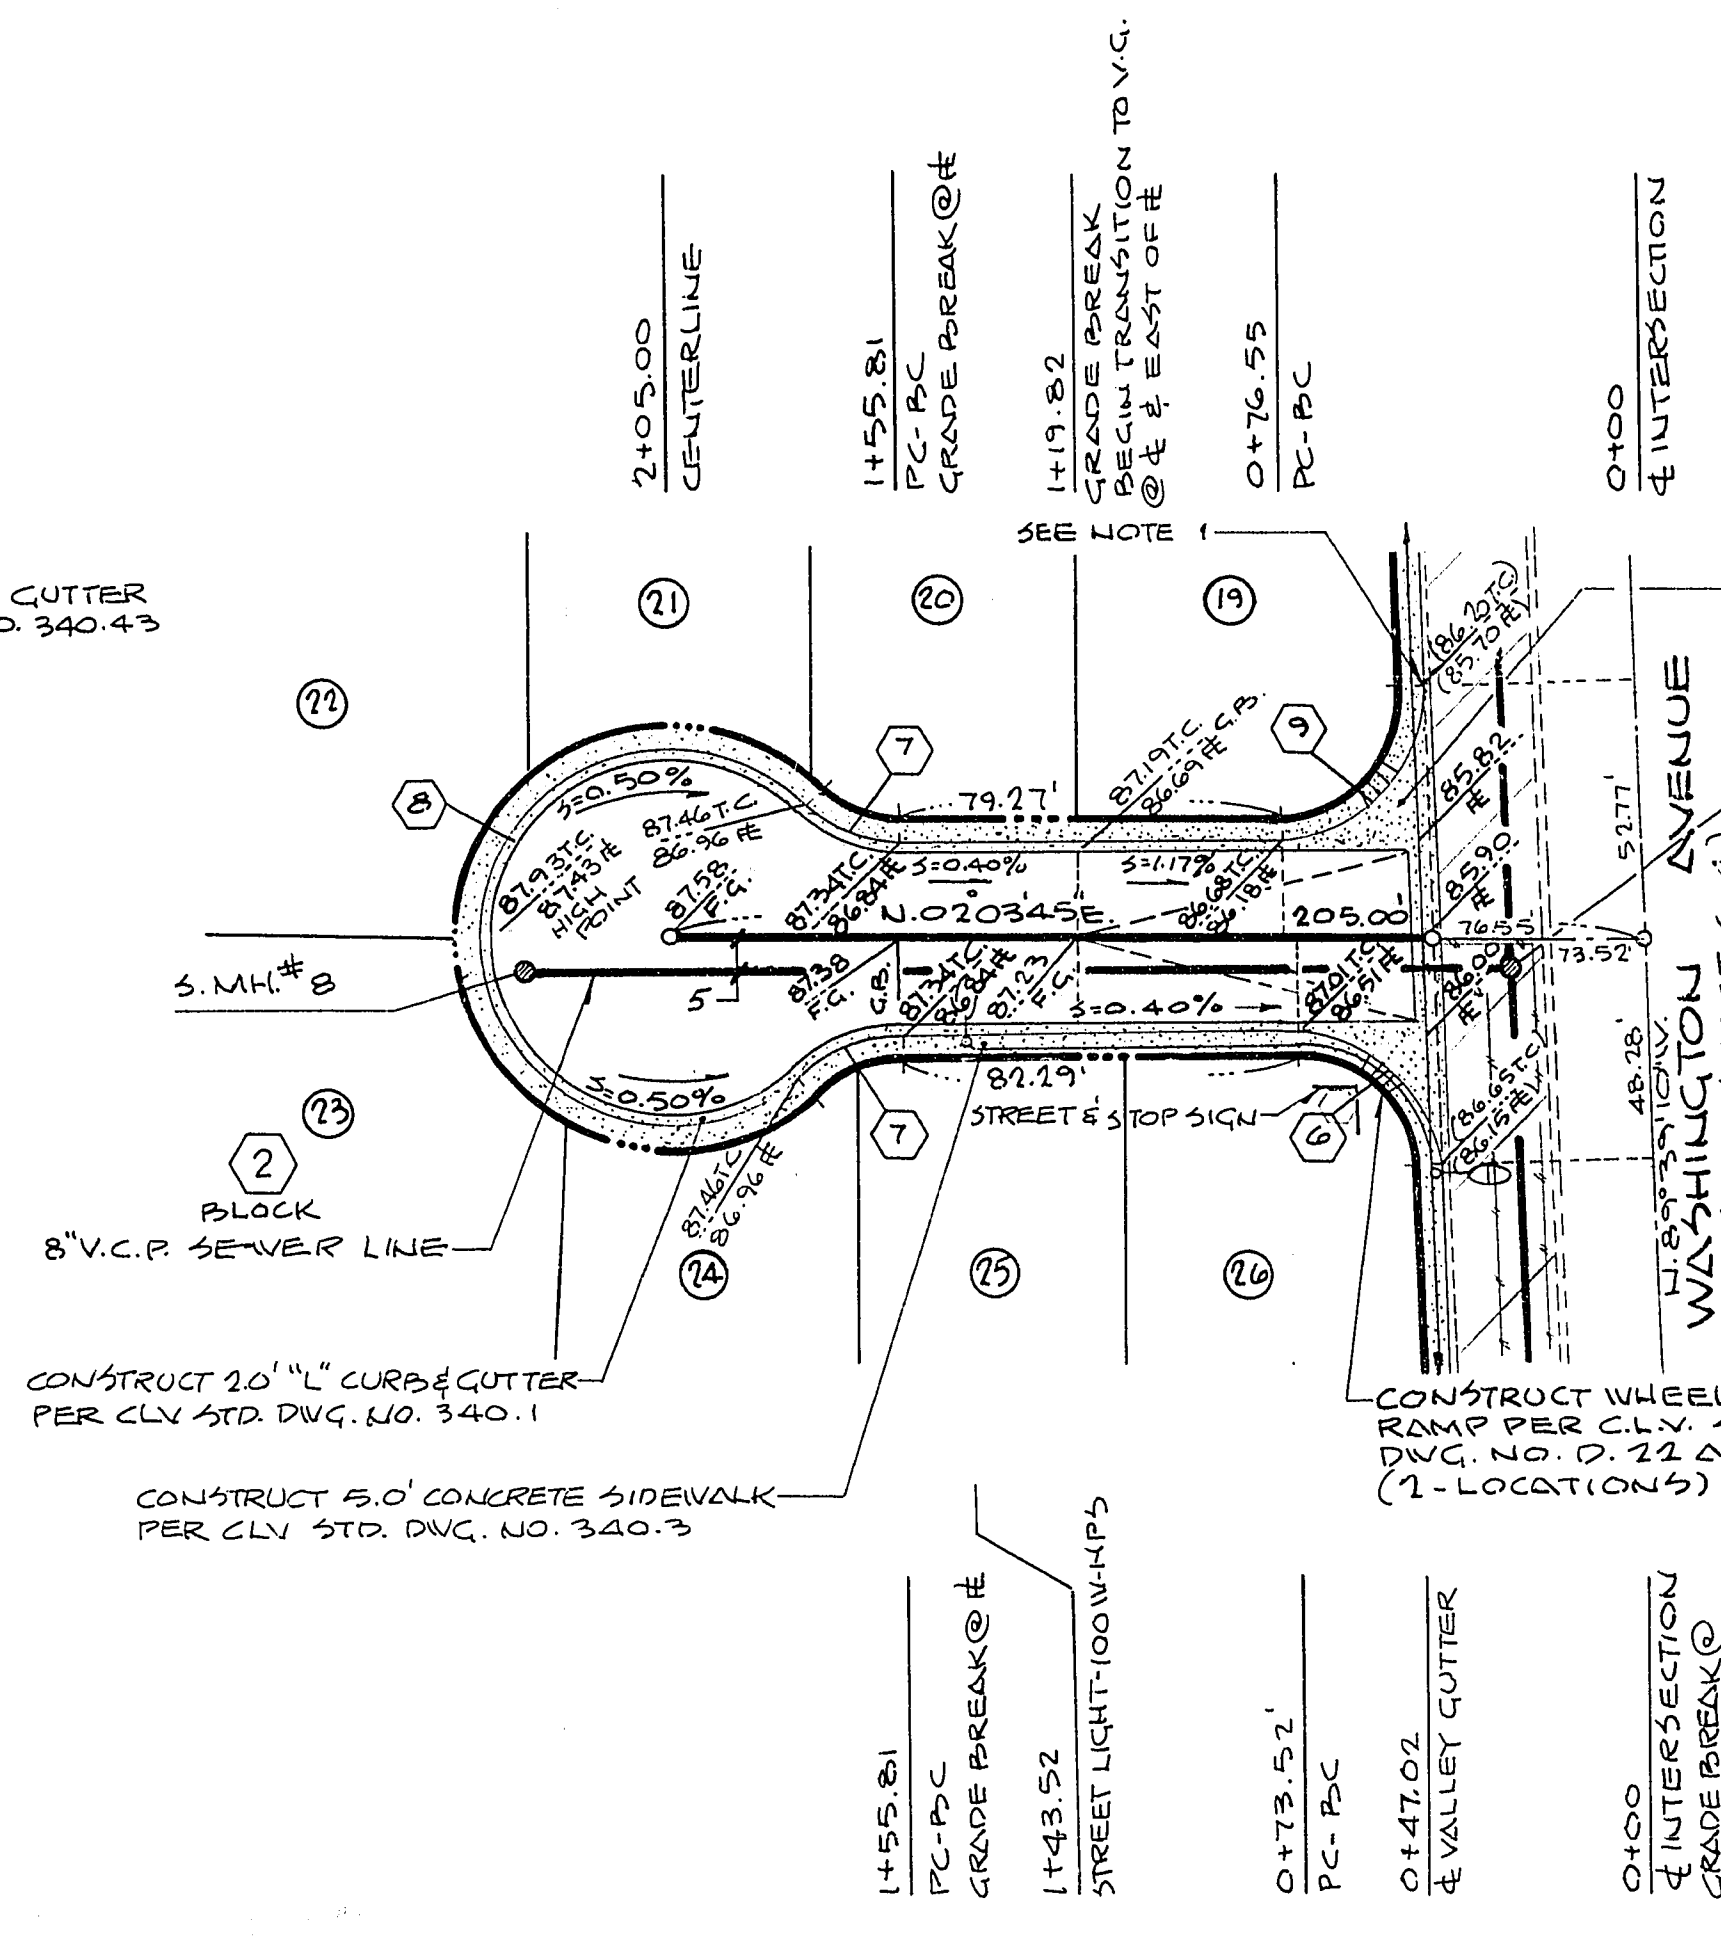


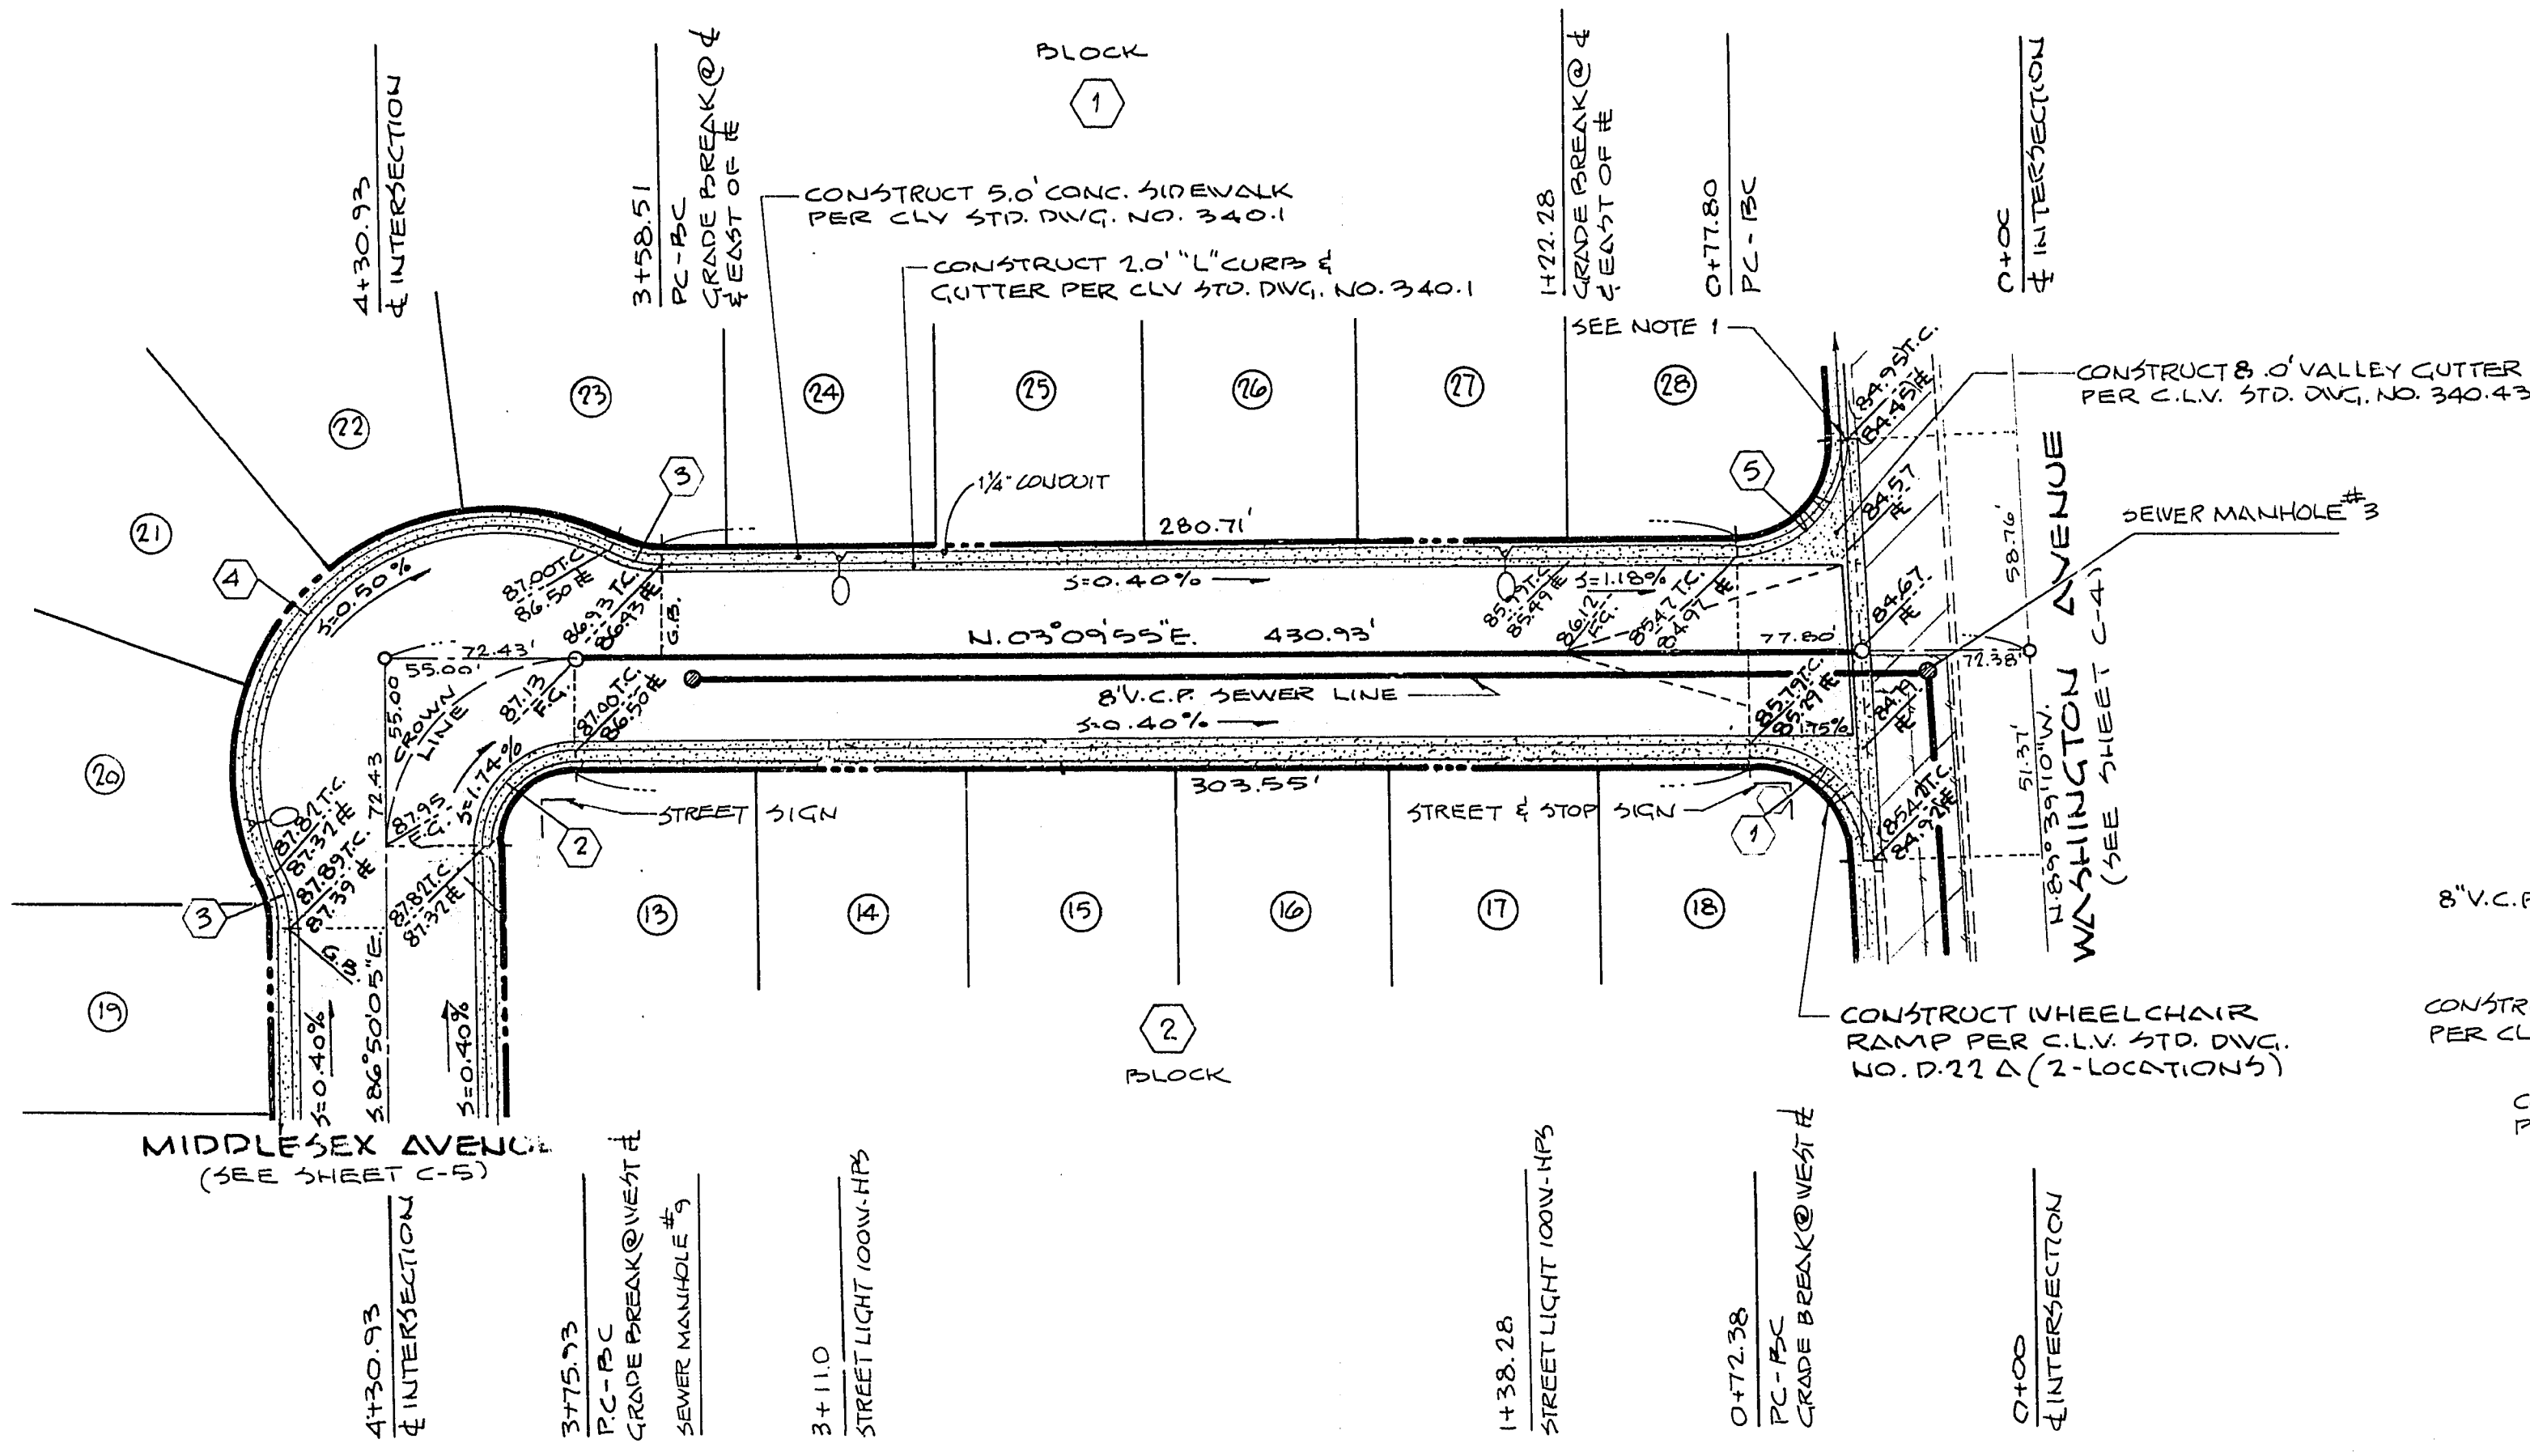


CURVE DATA


STATION	Δ	P.C. RAD.	L	T
1	87°10'55"	30.00'	45.65'	28.50'
2	90°00'00"	30.00'	47.12'	30.00'
3	26°31'31"	30.00'	13.89'	7.07'
4	144°03'02"	65.00'	163.42'	200.35'
5	92°49'08"	30.00'	48.60'	31.51'
6	88°17'05"	30.00'	46.23'	29.12'
7	44°14'57"	30.00'	23.17'	12.20'
8	26°27'54"	40.50'	189.79'	-41.58'
9	91°42'55"	30.00'	48.02'	30.91'

BENCH MARK
B.M. #230A1 - C.L.V. BOLT & PLATE IN TOP OF CURB ON THE NW CORNER OF WASHINGTON & LAMP. ELEV. = 1783.39

NOTE - 1
IT IS THE CONTRACTOR'S OPTION TO EITHER SAW-CUT AT THE P.C. OF THE CURVE (BEGINNING) END OF VALLEY CUTTER OR REMOVE AND REPLACE "L" CURB & CUTTER FROM THE NEAREST CONSTRUCTION JOINT AS REQUIRED.

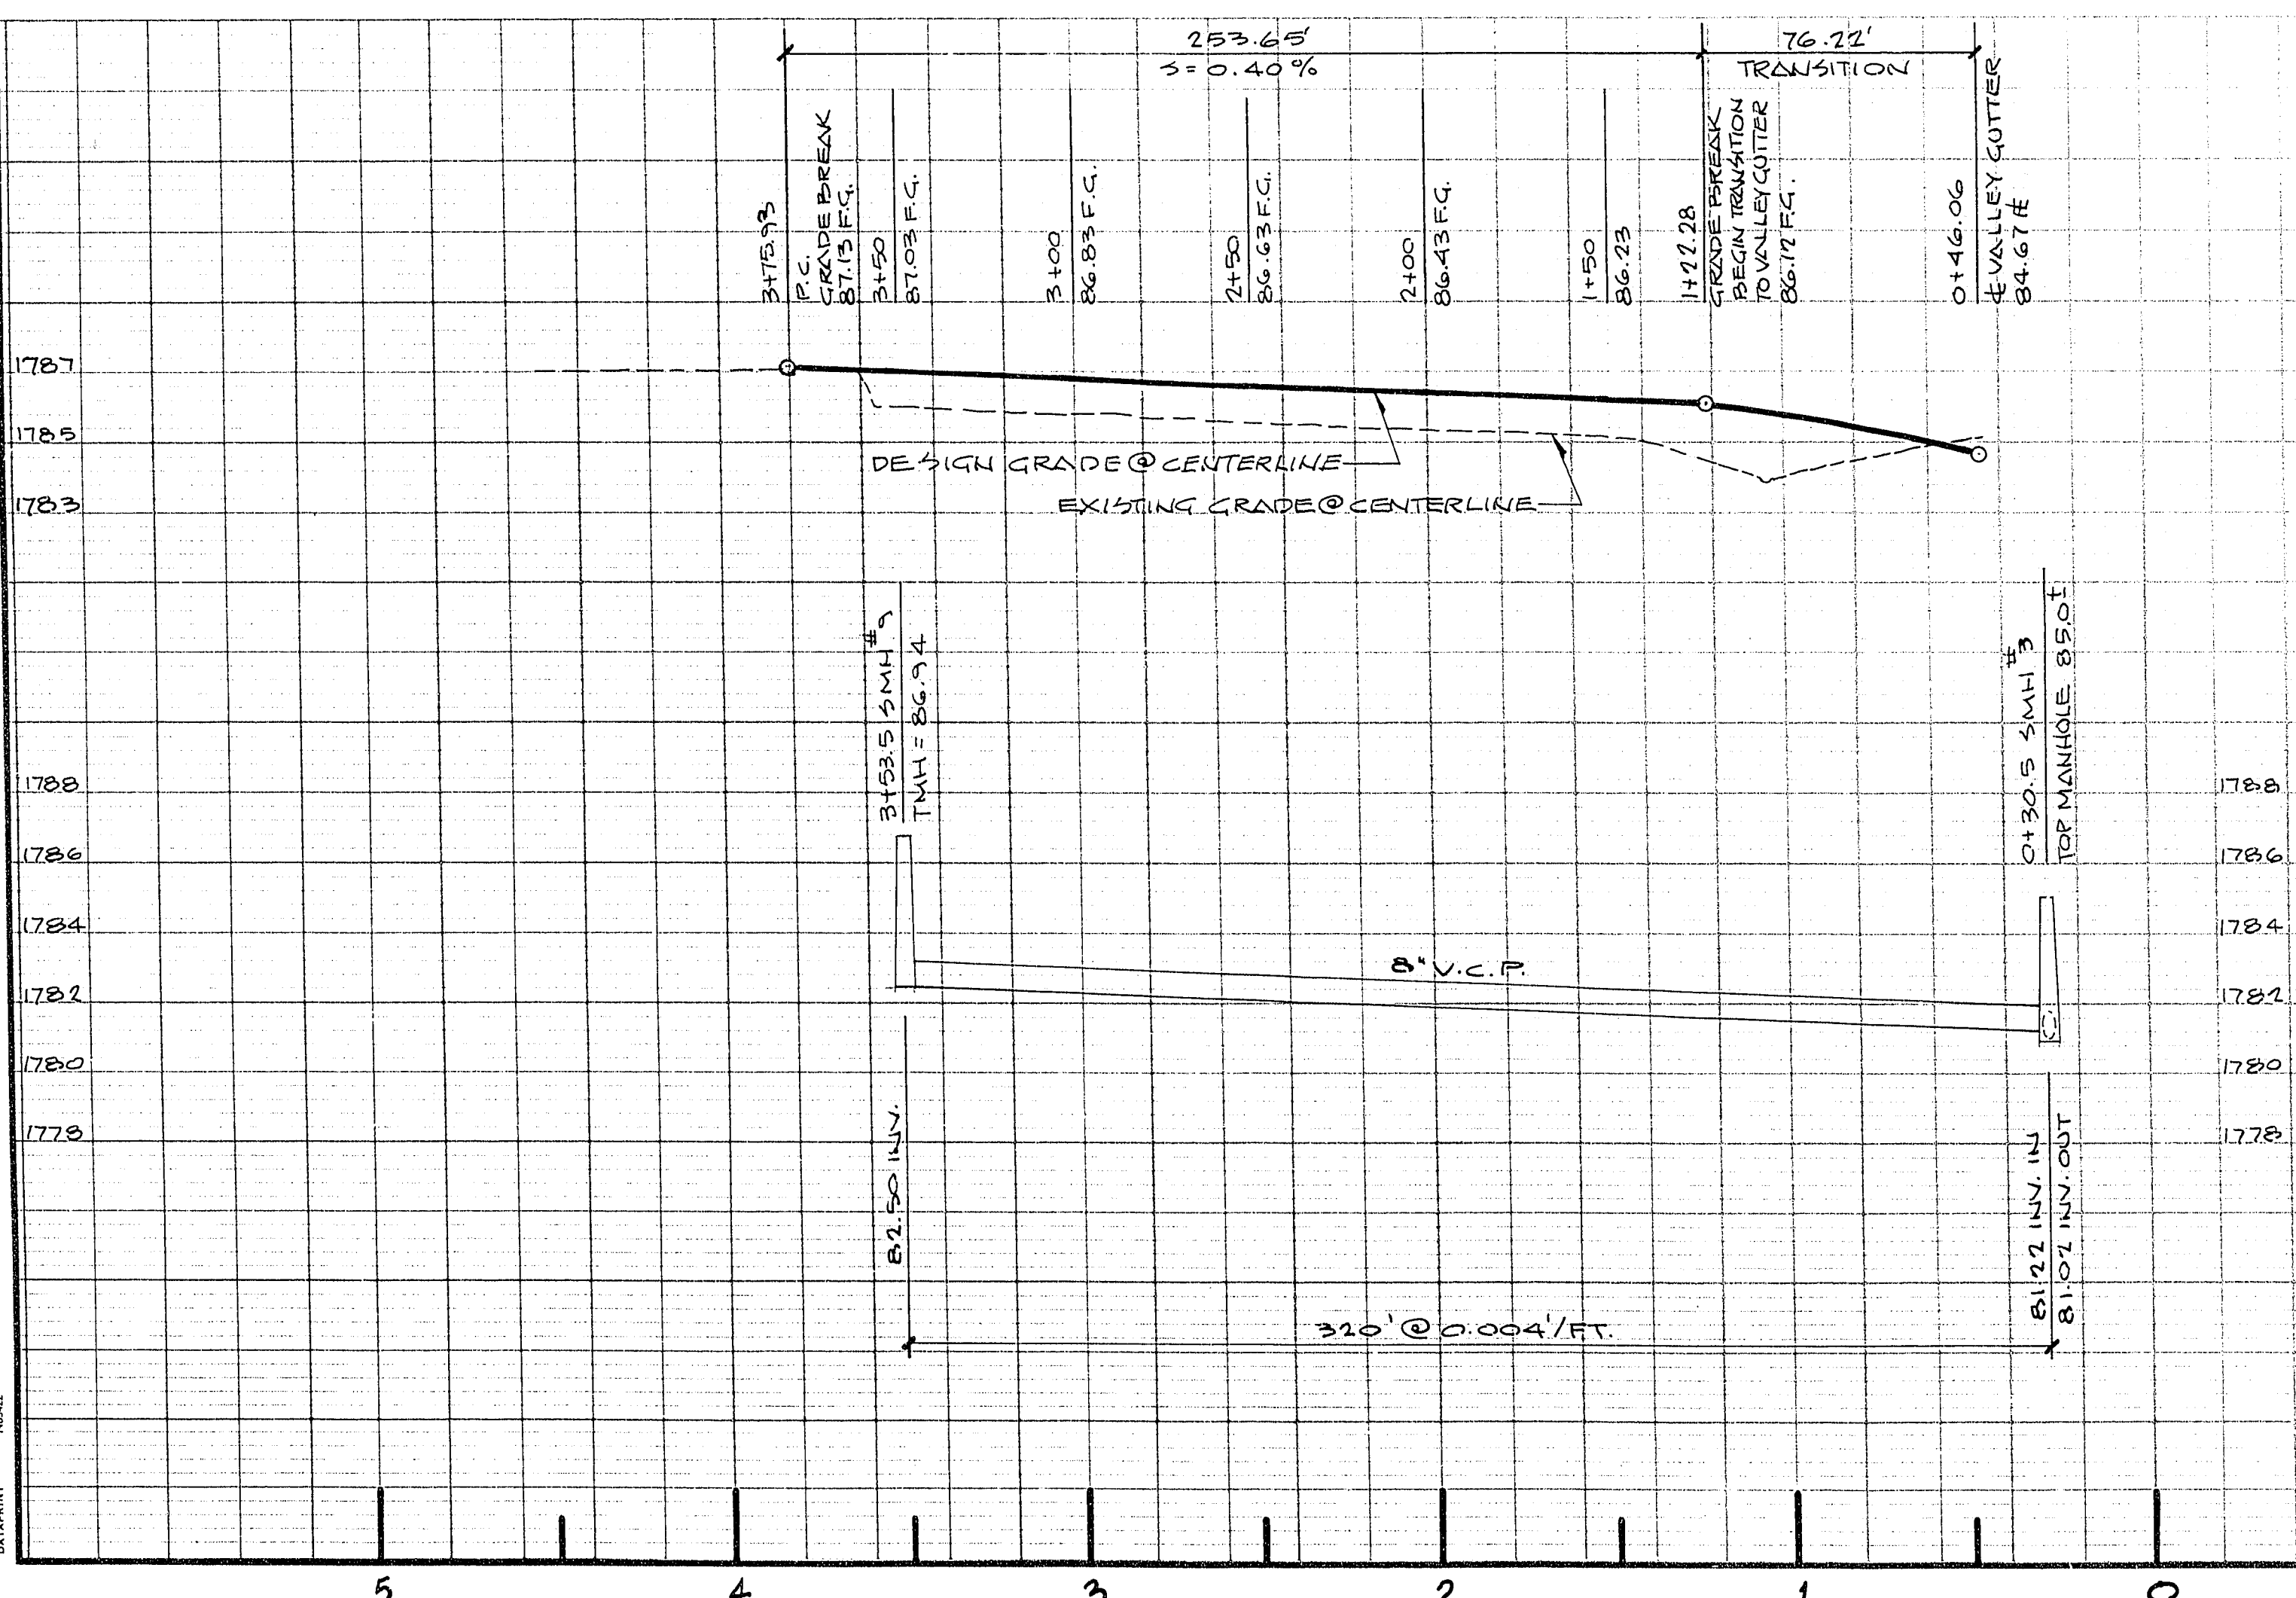

3-28-82
ncl/bb
STAFFORDSHIRE CIRCLE

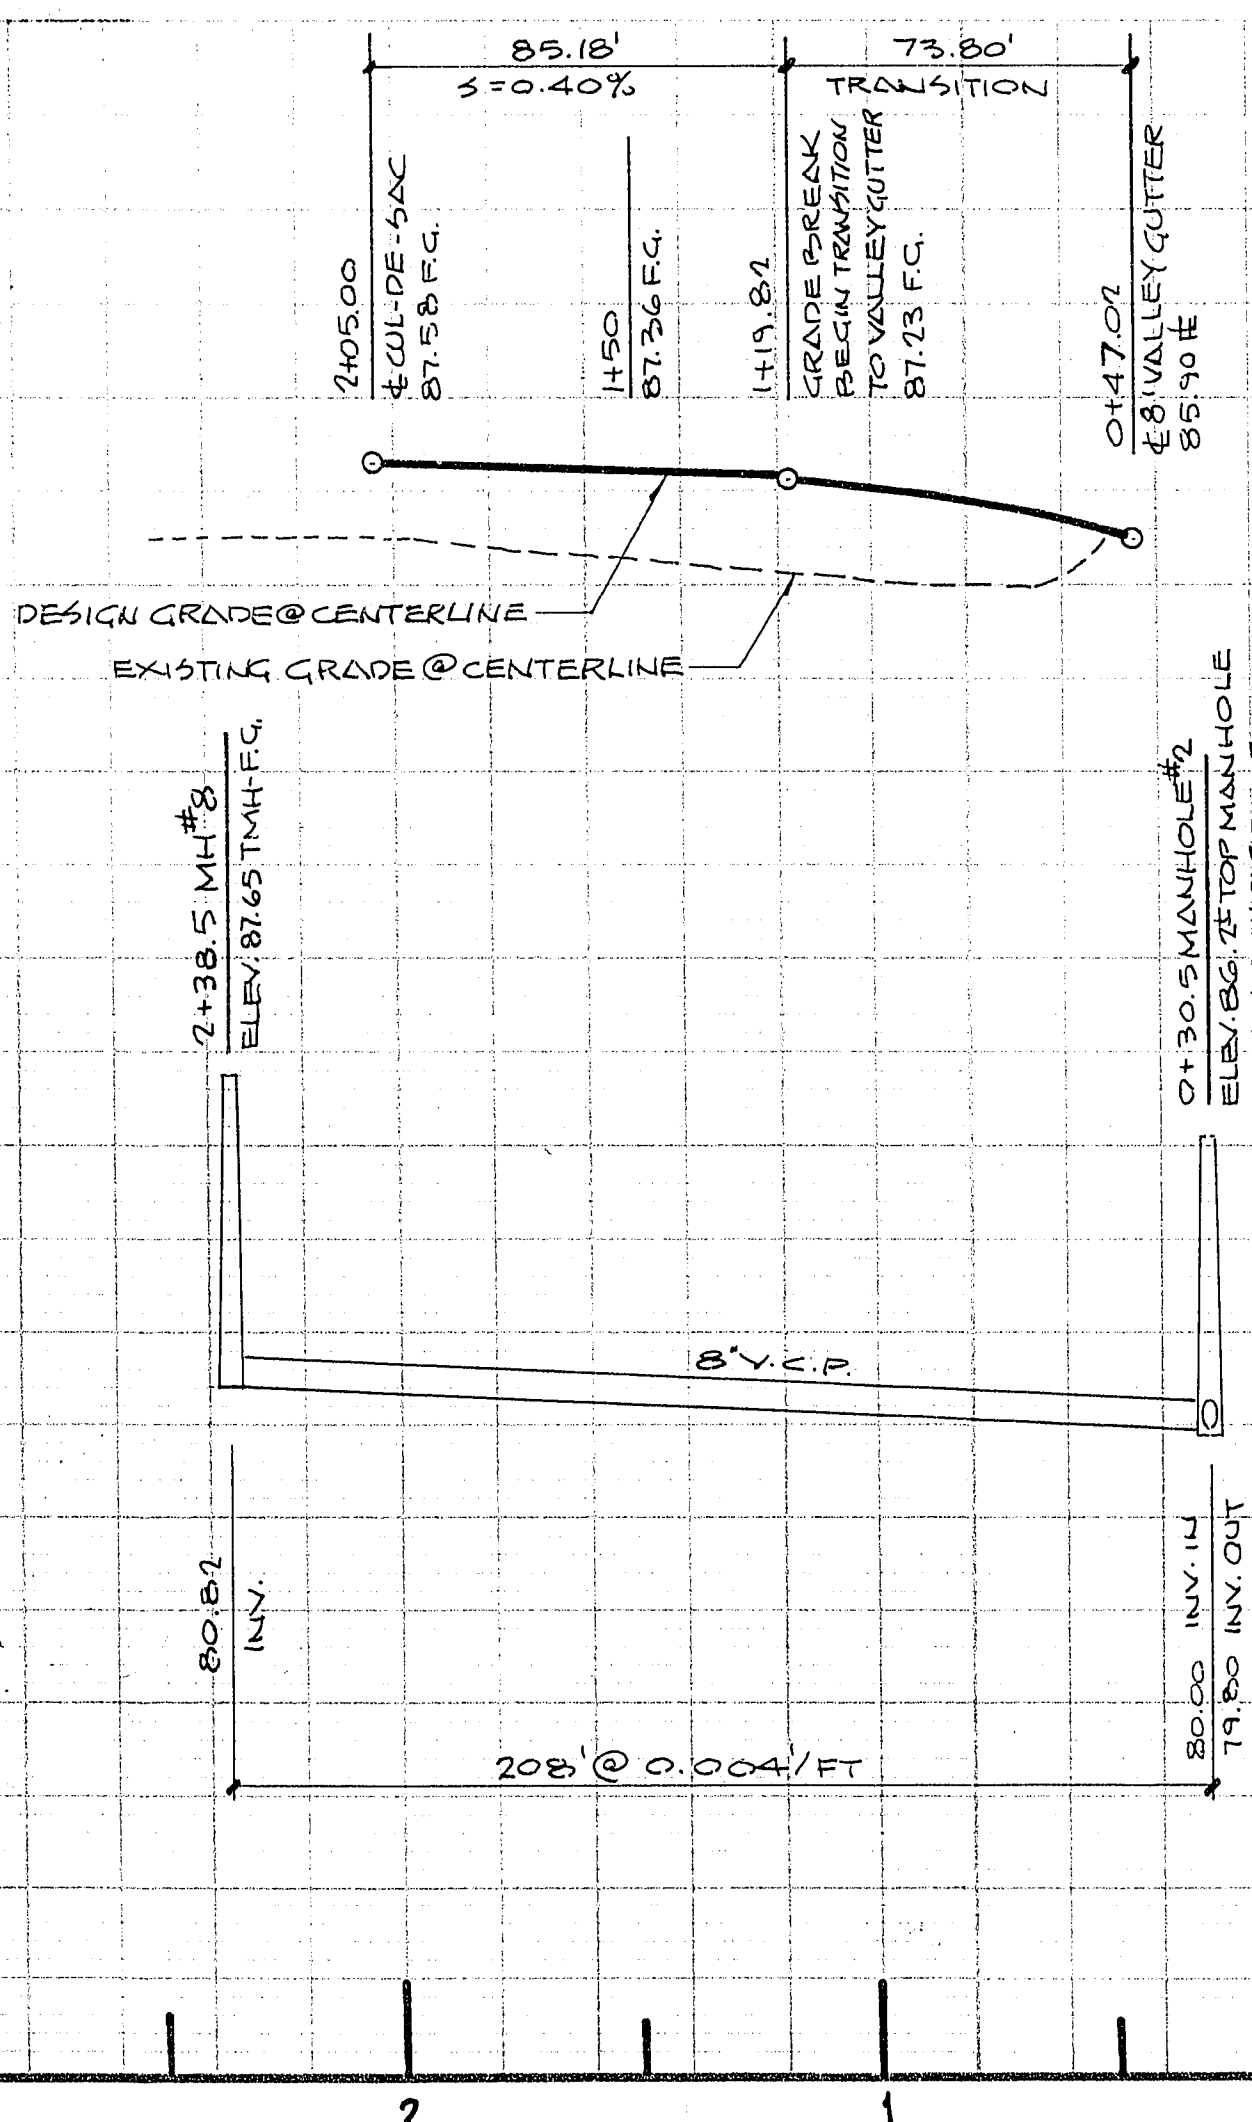

SEE SHEET C-3 FOR THE FOLLOWING:
1- LEGEND
2- UTILITY NOTE
3- CONSTRUCTION NOTES
4- STREET LIGHT NOTE
5- TYPICAL STREET SECTION

APPROVALS

<i>David Lewis</i> C.L.V. ELECTRICAL SUPERVISOR	4-15-82 DATE
<i>James Rouse</i> C.L.V. ELECTRICAL COORDINATOR	3-16-82 DATE
<i>[Signature]</i> C.L.V. QUALITY CONTROL ENGINEER	4-16-82 DATE
<i>R. Austin</i> C.L.V. SANITATION ENGINEER	4-15-82 DATE
<i>[Signature]</i> C.L.V. TRAFFIC ENGINEER	4-14-82 DATE
<i>M. Brown</i> C.L.V. FIRE MARSHALL	4-15-82 DATE
<i>[Signature]</i> C.L.V. CITY ENGINEER	4-15-82 DATE
<i>[Signature]</i> NEVADA POWER COMPANY	4-23-82 DATE

DATE: 1982 FEBRUARY 19
DESIGN: CAP/AVIA
DRAWN: L.A.T.
CHECK: C.W.A.
SCALE: 1" = 40'
PREPARED FOR: THE NOVA GROUP
BAUGHMAN & TURNER
MINING ENGINEERS
LAND SURVEYORS
3335 WEST CHARLSTON BOULEVARD
LAS VEGAS, NEVADA 89102
702-870-8771
STREET, ST. LIGHT & SEWER DESIGN
SECTION 30, TOWNSHIP 20 SOUTH, RANGE 61 EAST, MOUNTAIN VIEW, NEVADA
CITY OF LAS VEGAS
THE VILLAGE AT WASHINGTON
SHEET 1 OF 2
PROJ. NO. 1078-3218