

1. All construction and materials shall be in accordance with the Design and Construction Standards of the City of Las Vegas and the Uniform Standard Specifications for Public Works' Construction Off-Site Improvements, Clark County Area, Nevada, 1978. In all cases, the City's Criteria shall supersede the Uniform Standard Specifications.


-

The location of underground utilities shown hereon has been determined from surface evidence of their existence or from information obtained from the utility companies. The Engineer accepts no liability for the existence or non-existence of utility lines. Contractors and others using this map must confirm the location of underground lines or structures with the utility companies prior to commencing any excavation.

8. Cut sheets must be submitted to the City before construction will be permitted to start.
9. All contractors installing sewer mains which will be under the jurisdiction of the City of Las Vegas must be Class "A" contractors.
10. Construction Concrete Collars per ~~PERMS THIS SHEET~~

All construction and materials shall be in accordance with the "Uniform Standard Specifications for Public Works Construction Off-site Improvements, Clark County Area Nevada", issued 1978; the "Uniform Standard Drawings for Public Works Construction, Clark County Area"; any other applicable approved standards issued by the controlling agency; the Uniform Building Code; and all Local City Codes and Ordinances applicable.

8" VCP SEWER LINE	2381 LF
4" VCP SEWER LINE	1641 LF
SEWER MANHOLE (STANDARD M.H.)	9 EA

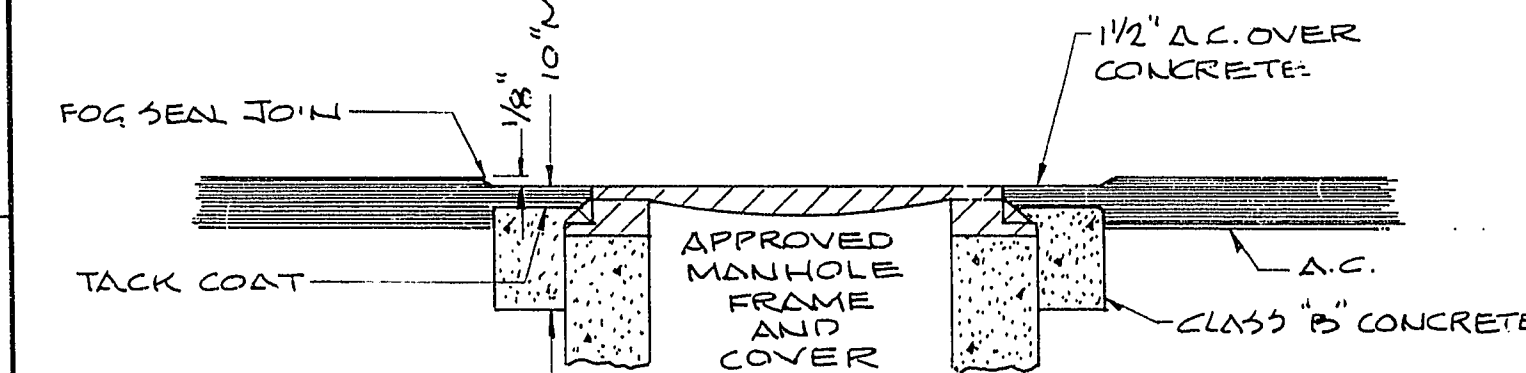

SECTION "B-B"
CONCRETE MANHOLE COLLAR

<i>William J. Kernis</i>	<i>4/16/00</i>
CLV CITY ENGINEER	DATE
CLV SANITATION ENGINEER	DATE
<i>4/16/00</i>	<i>4/16/00</i>
CLV QUALITY CONTROL ENGINEER	DATE



 THE NOVA GROUP	DATE FEBRUARY, 1982	PREPARED FOR:	DATE NO.	REVISIONS	APP'D
	DESIGN CAP DRAWN LJT CHECK C.W.S.	BAUGHMAN & TURNER MINING ENGINEERS CIVIL ENGINEERS LAND SURVEYORS 2325 WEST CHARLESTON BOULEVARD LAS VEGAS, NEVADA	THE NOVA GROUP	7/20/77	REVISED SET LAYOUTS

1-9-75 3074-3215