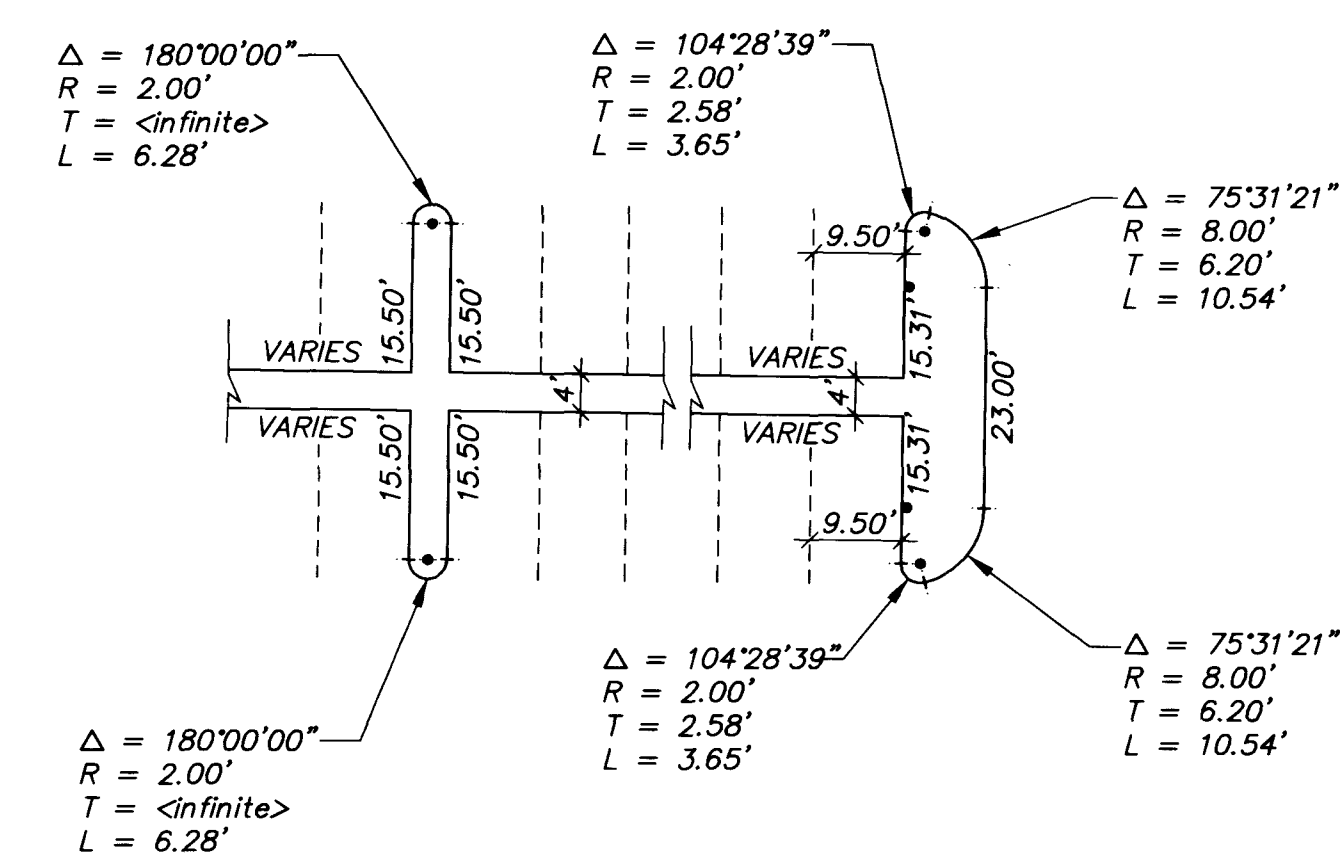
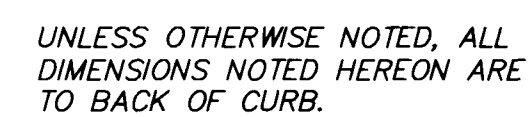
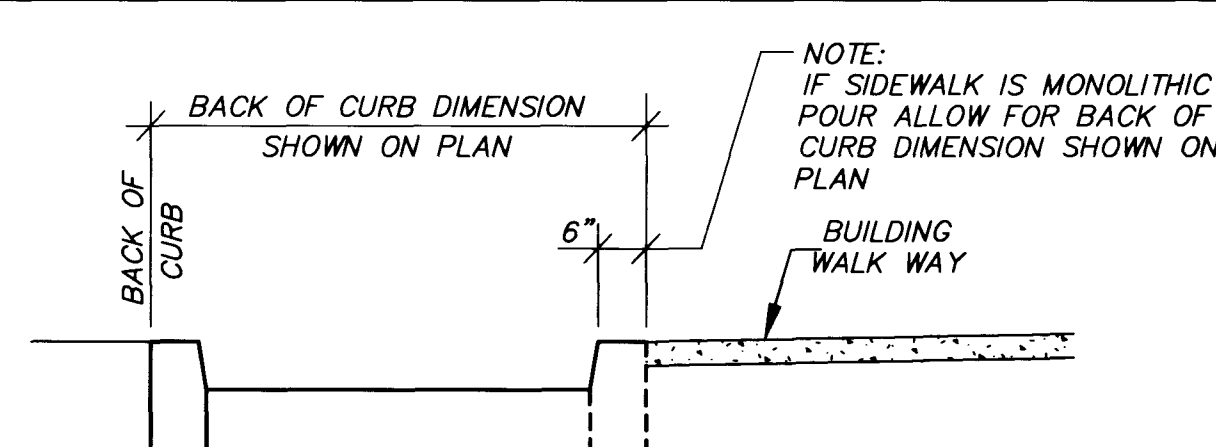
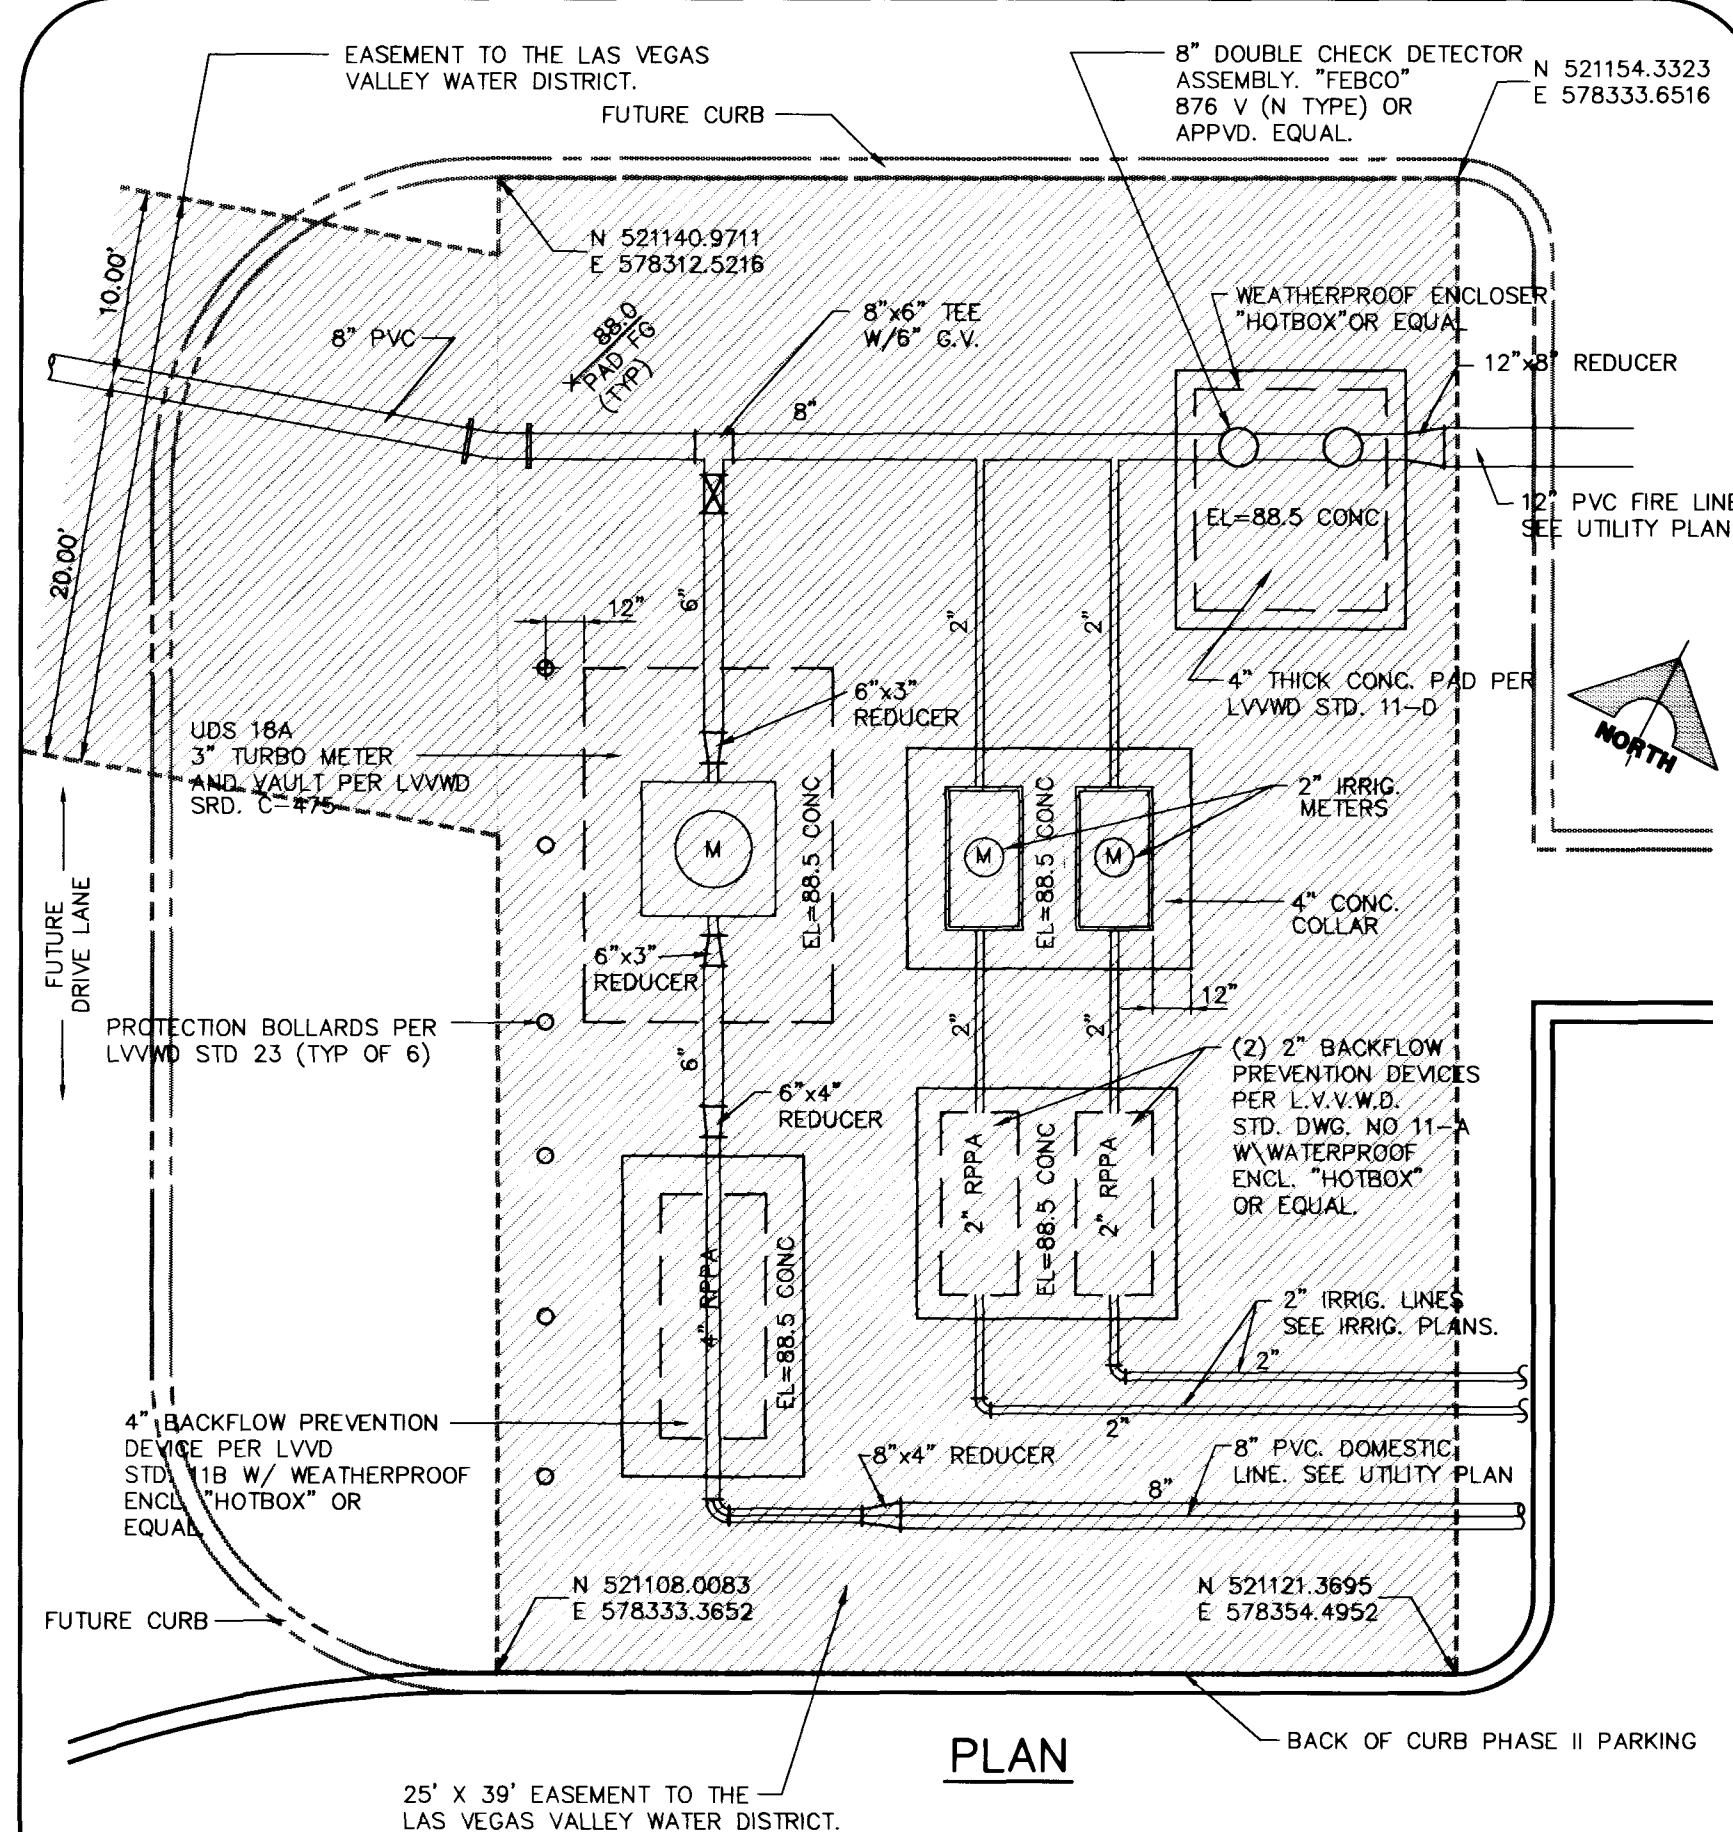
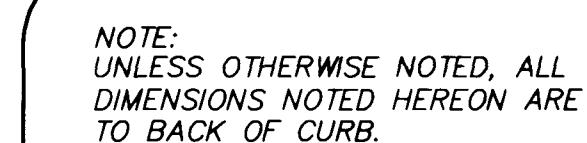
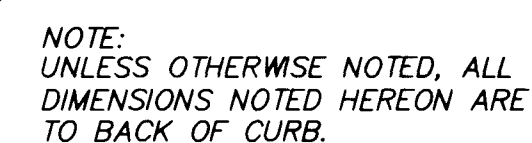
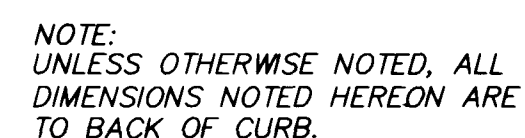
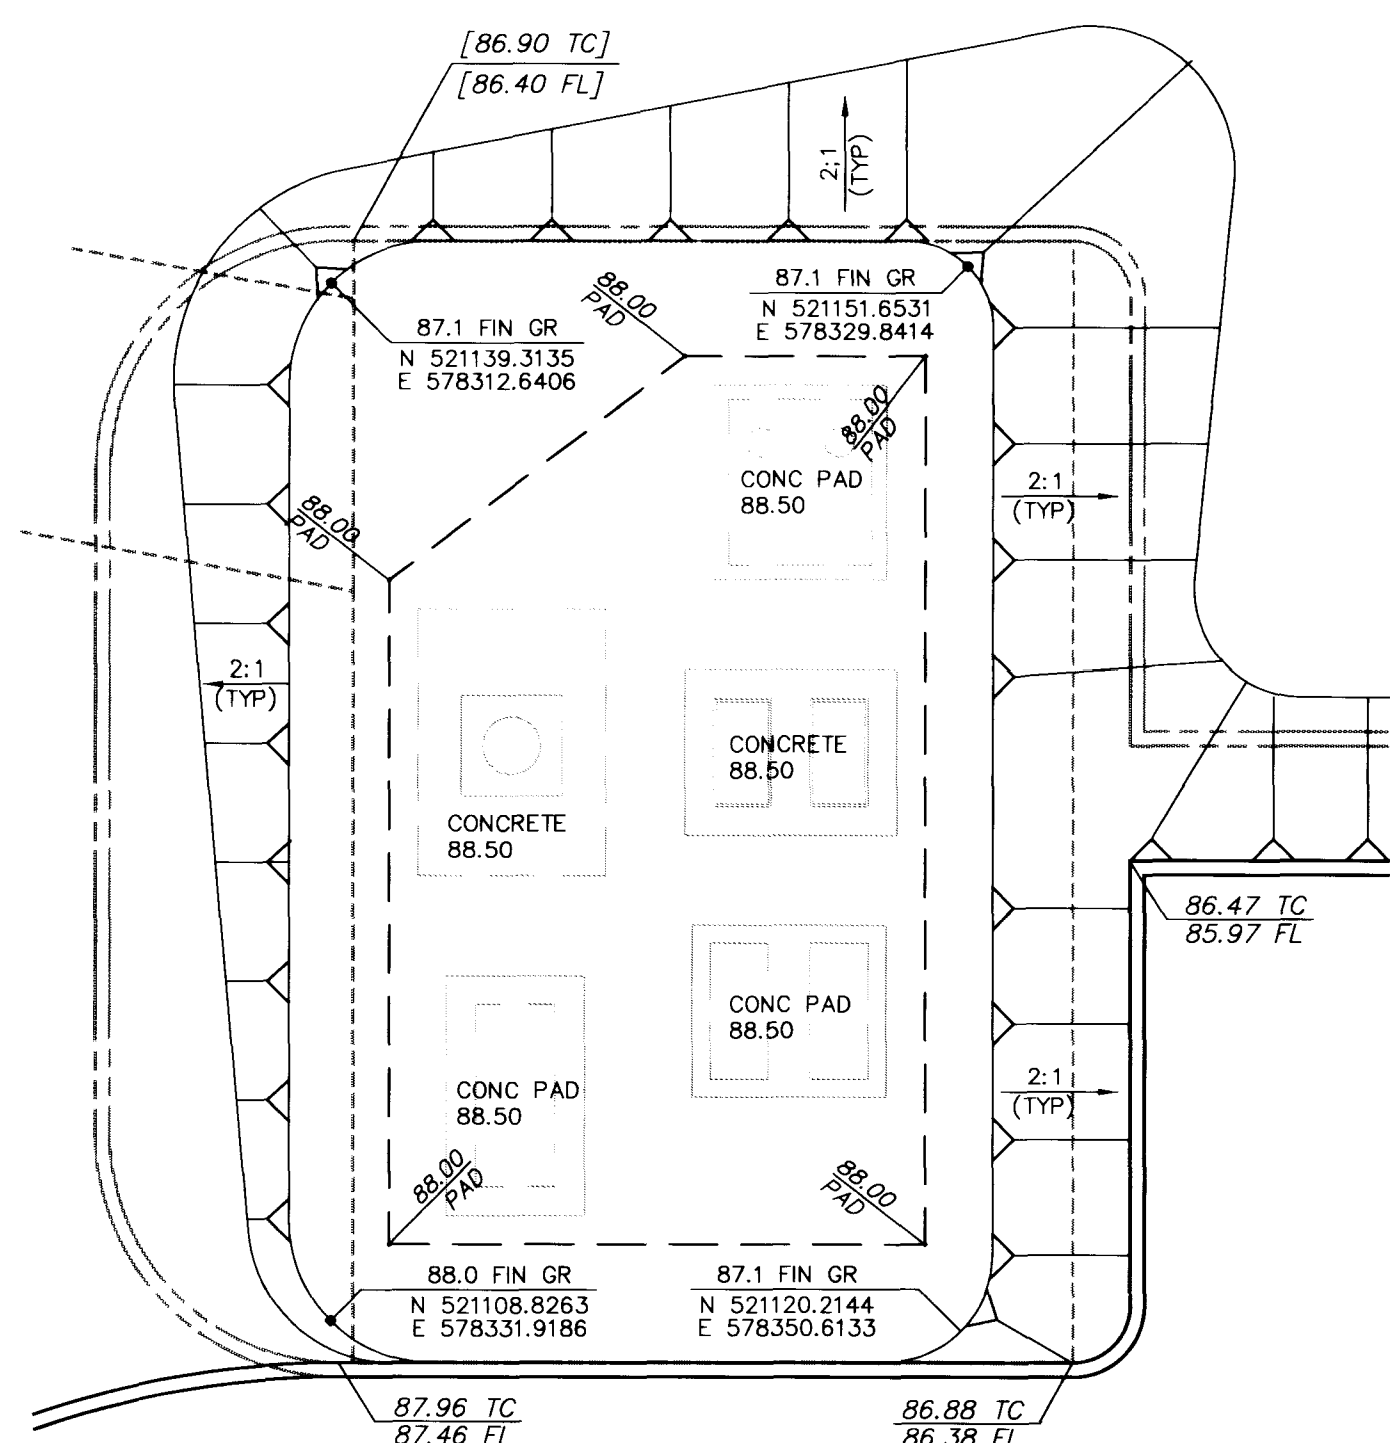


APPROVED FOR CONSTRUCTION

RECOMMENDED BY	REV.	DATE	DESCRIPTION
 JEFFREY J. REUBEN			

8441
 P.E. NO. DATE

 **G.C. WALLACE, INC.**
Engineering/Architecture
1555 SOUTH RAINBOW BLVD./LAS VEGAS, NEVADA 89102

UNIVERSAL HEALTH SERVICES
SUMMERLIN MEDICAL CENTER
PHASE II IMPROVEMENTS
ISLAND AND MISCELLANEOUS DETAILS

SHEET
C-4
OF 9 SHEETS

