

**SACRA
ENGINEERING**



CONSULTING ENGINEERS
312 South Convent Avenue
Tucson, Arizona 85701
(602) 792-2523

Del Webb
9/1/92

PROJECT NO. 92130 SHEET NO. 22 OF 28
PROJECT TITLE DEL WEBB SUN CITY ARCH BRIDGES
COMPUTED T.A.S. DATE JULY 92
CHECKED V DATE JULY 92
REMARKS _____

ARCH CULVERT DETAILS
DEL WEBB COMMUNITIES, INC.
SUN CITY LAS VEGAS UNIT NO. 37

CLIENT:
PHOENIX GUNITE
GILBERT, ARIZONA

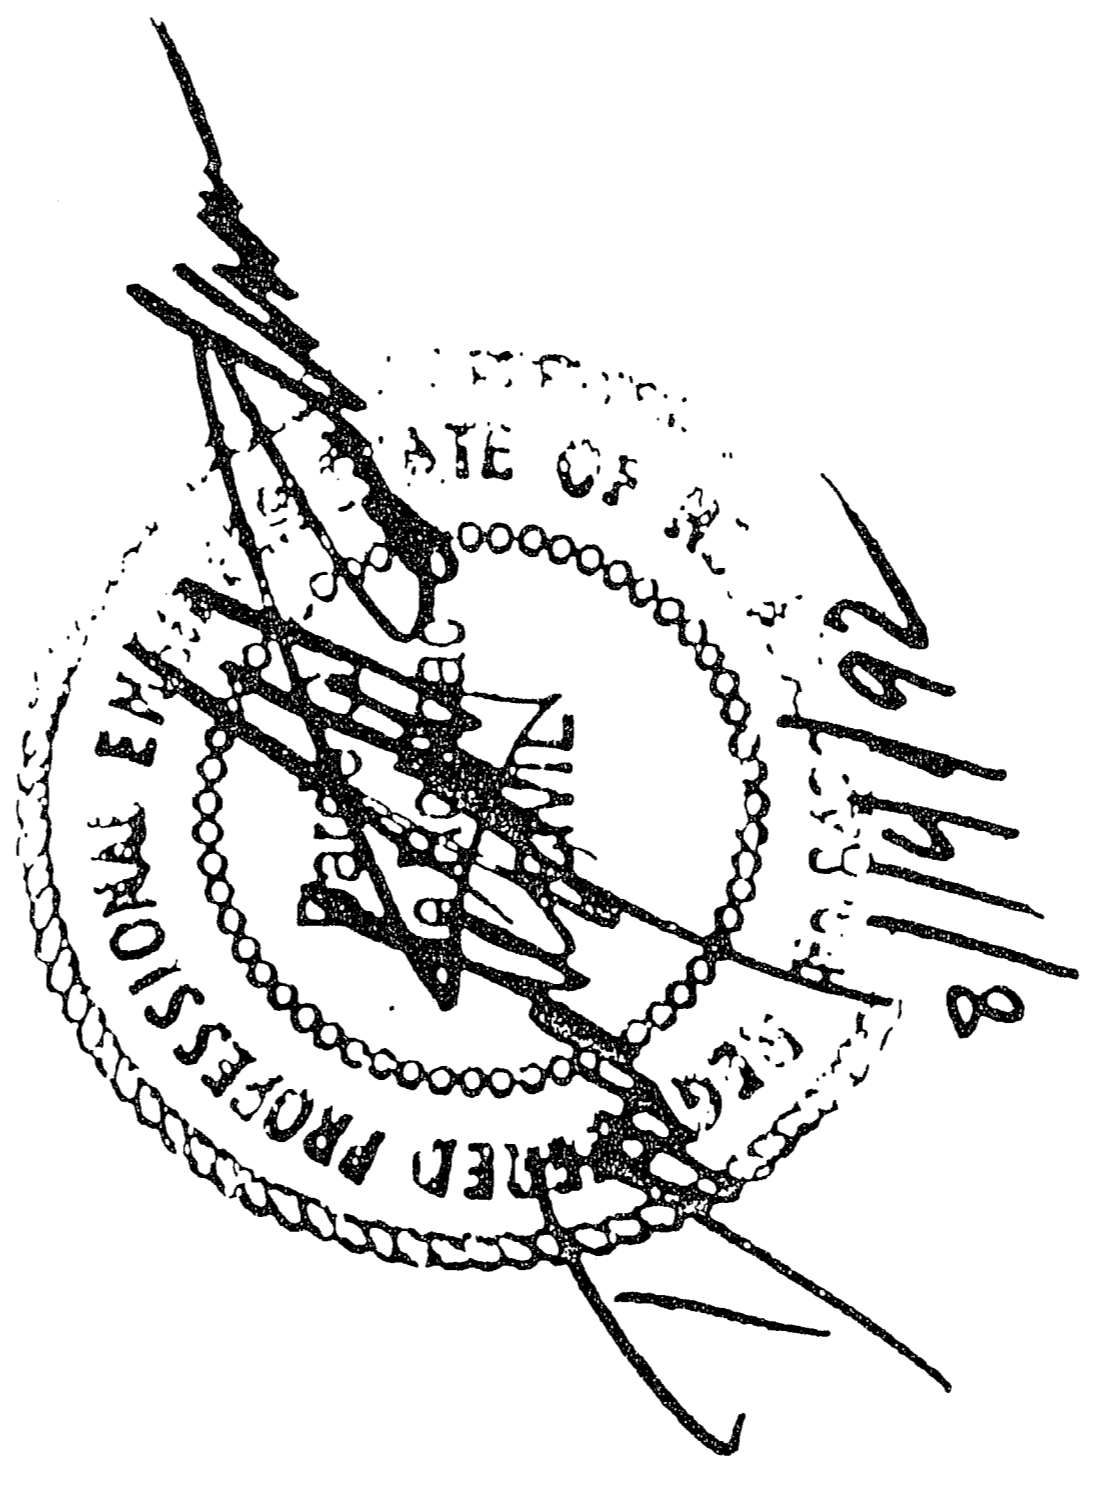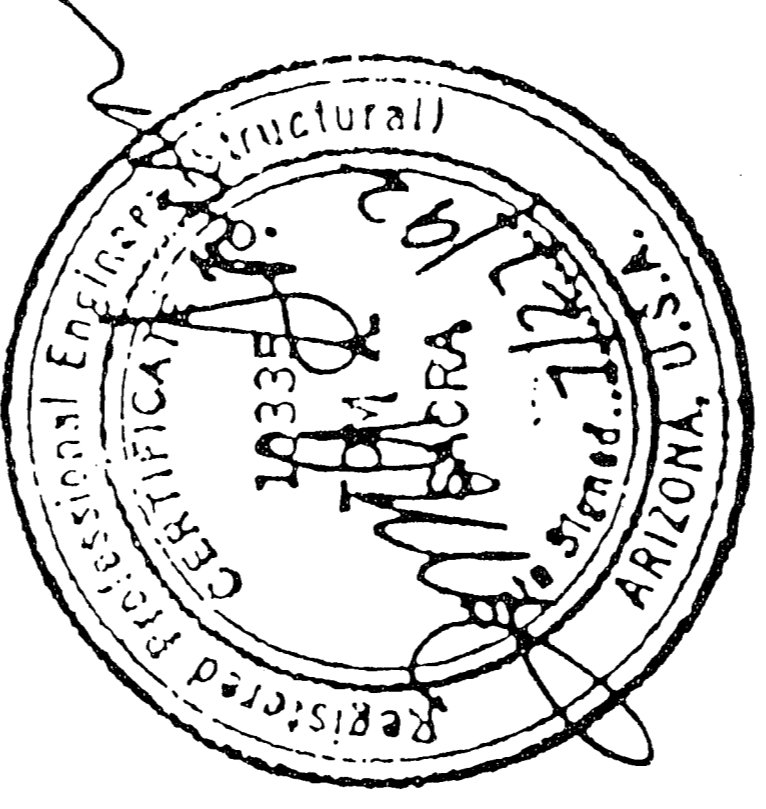

INDEX

SHEET NOS.
23

CONTENTS
GENERAL NOTES

24-28

19709 VILLA RIDGE DRIVE

APPROVED FOR CONSTRUCTION
BY: Del Webb DATE: 8/19/92
DO NOT USE COPIES WITHOUT THIS
STAMP FOR CONSTRUCTION