



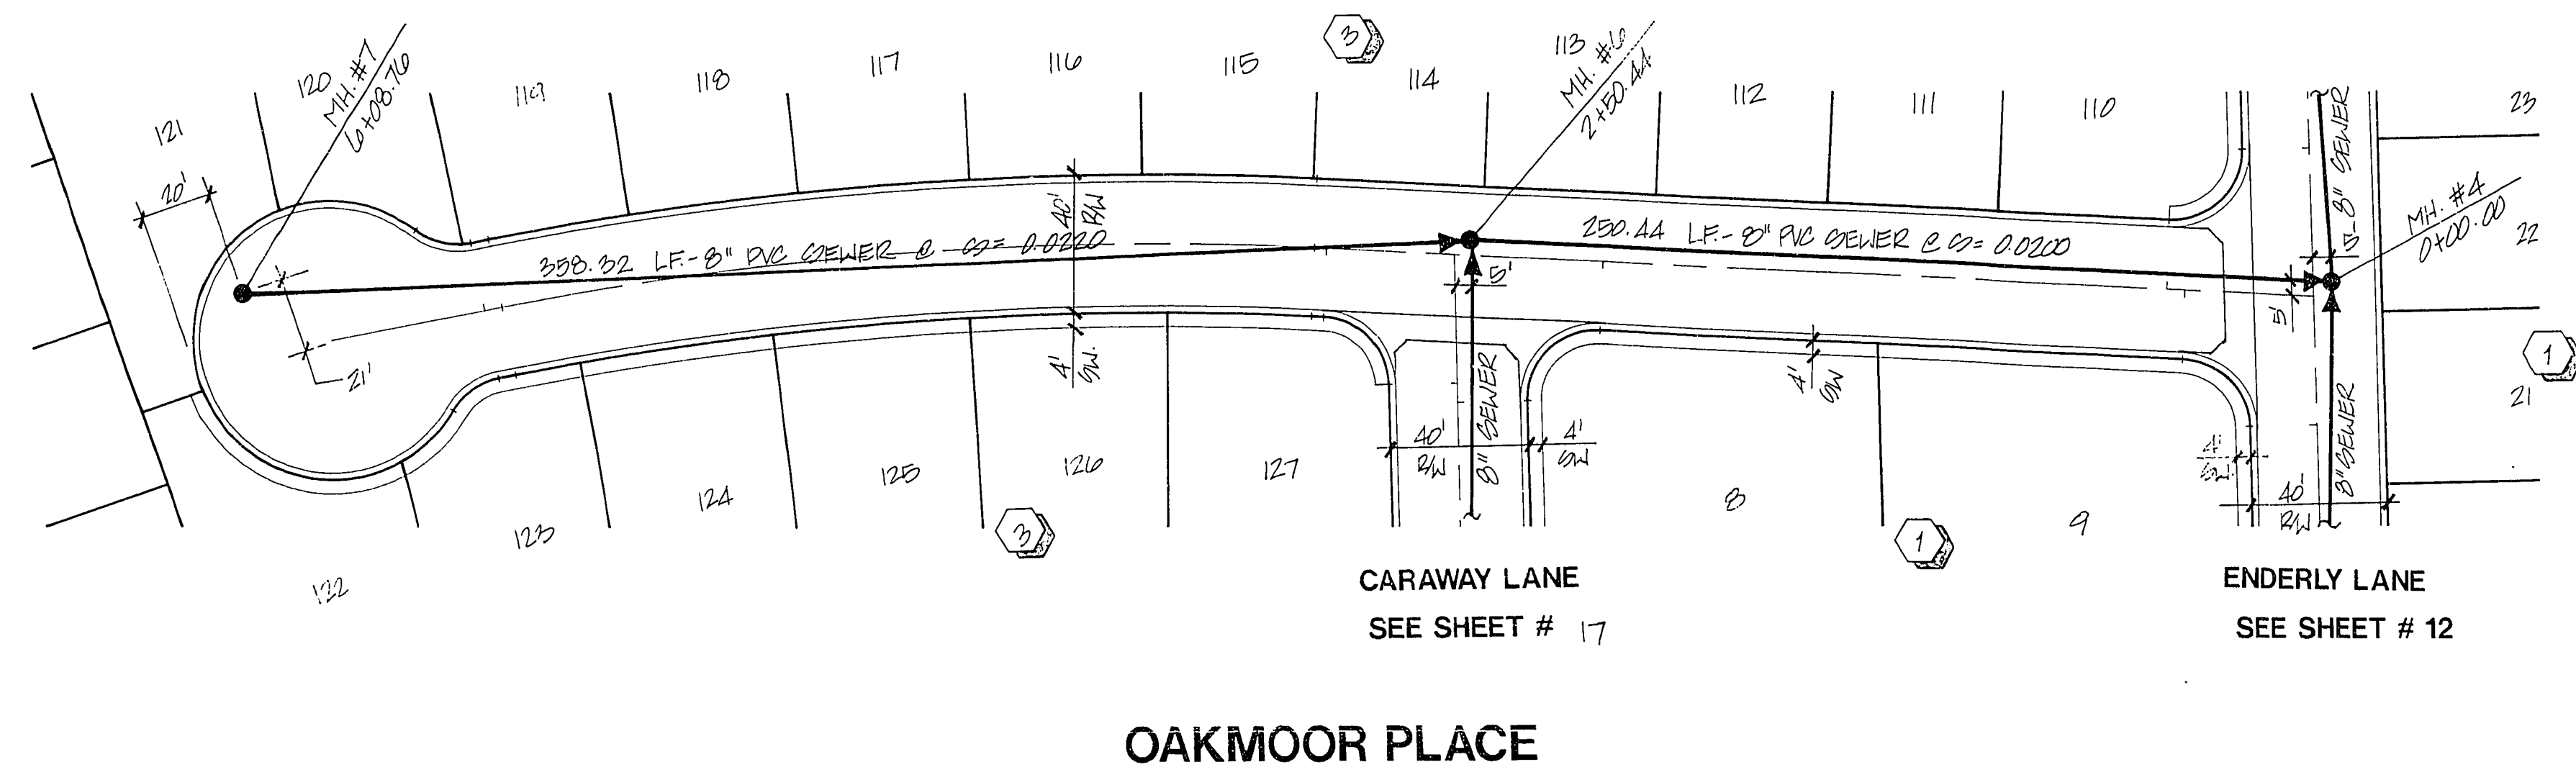

BENCHMARK
2" BRASS CAP #42
CONTROL POINT "SPANKY"
AS PER G.C. WALLACE
ELEV. = 2825.38

2 working days
Call before you Dig
1-800-227-2800

KAUFMAN & BROAD OF NEVADA
CITY OF LAS VEGAS

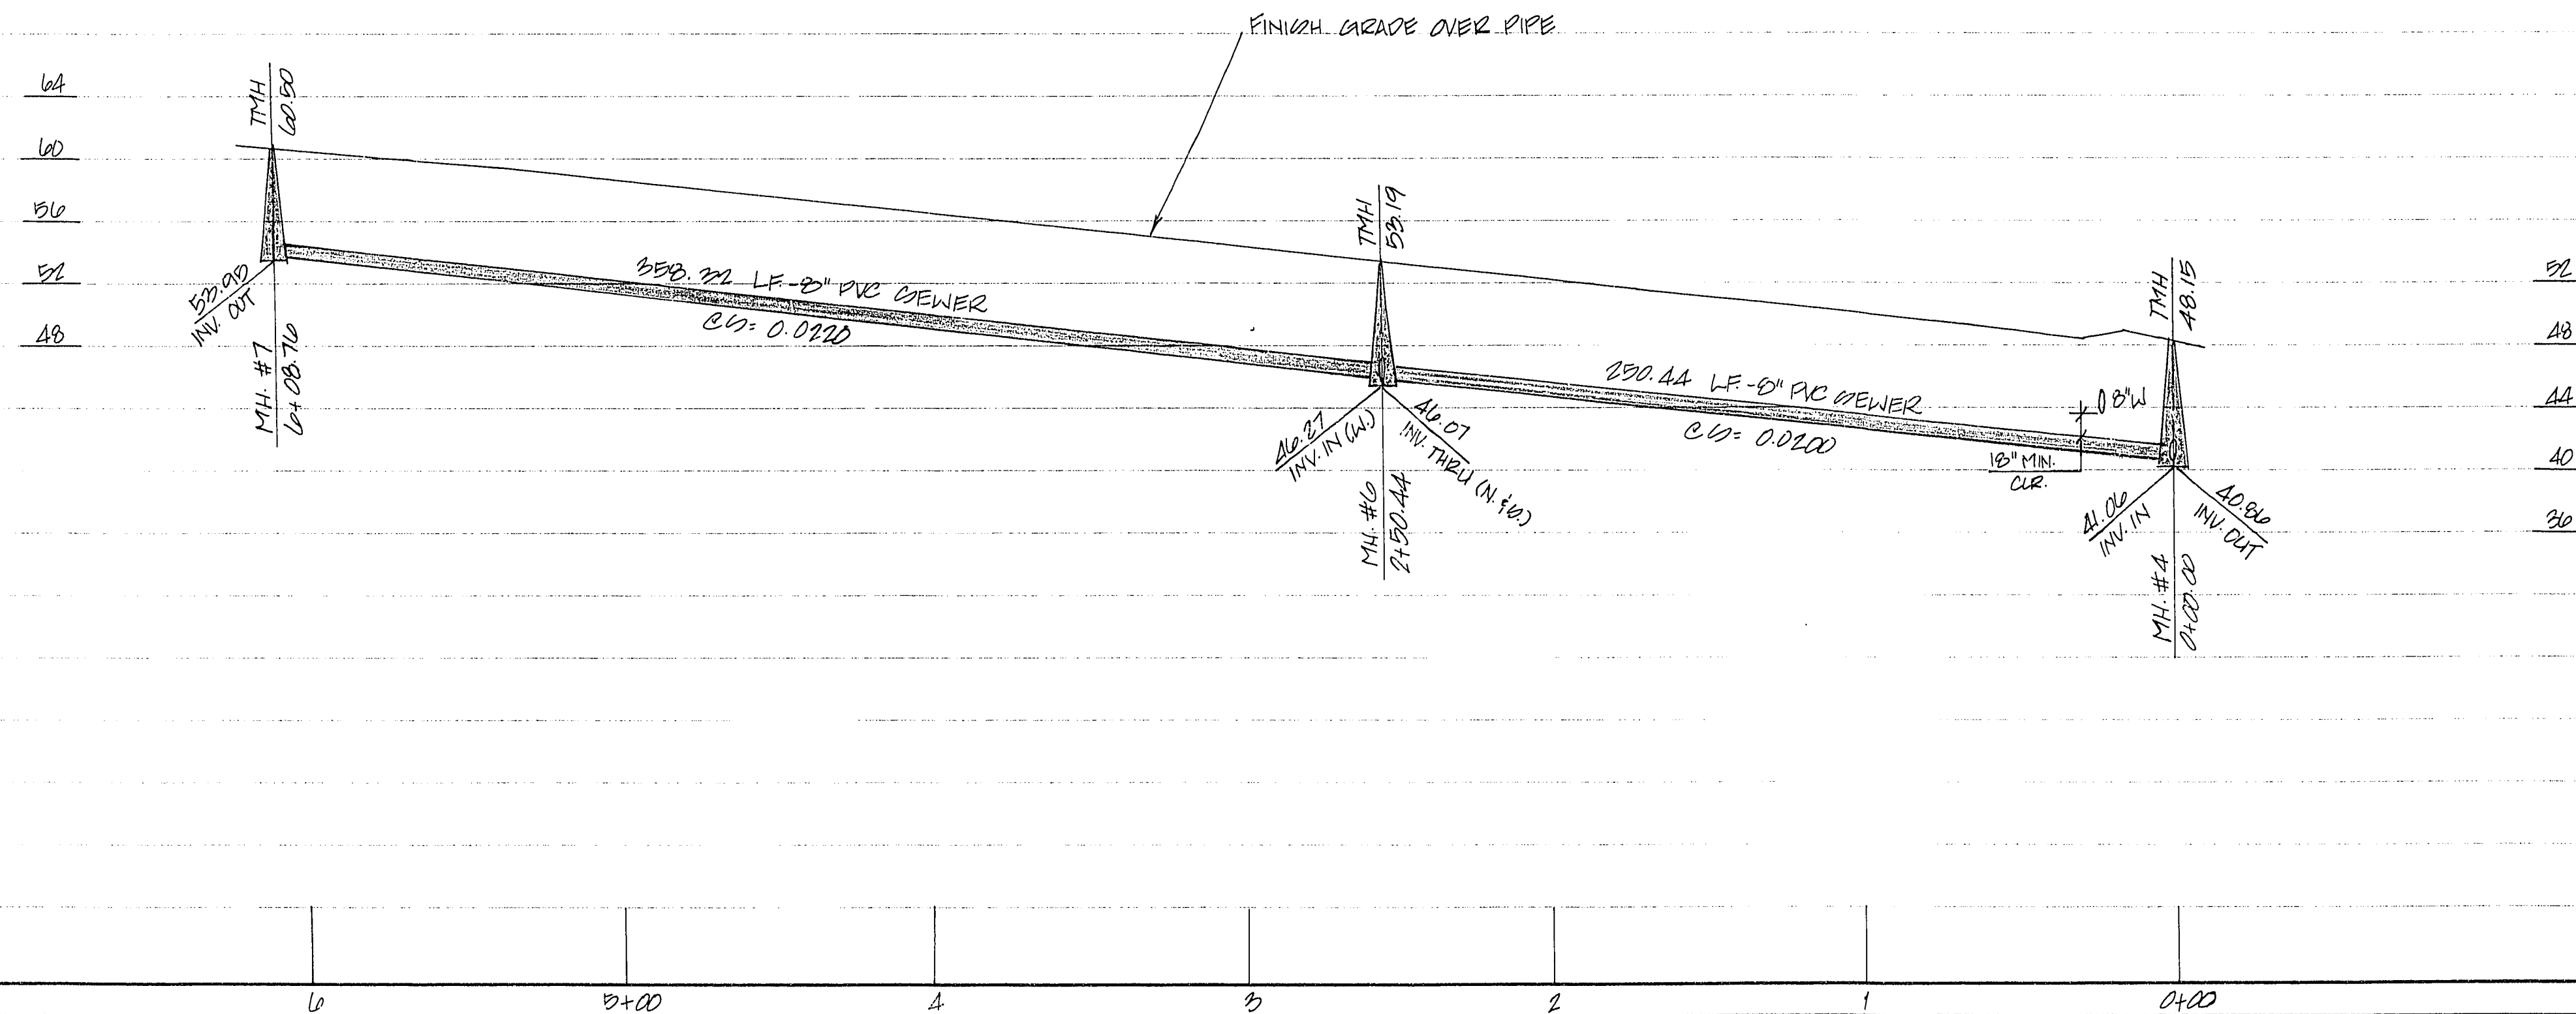

CONSULTING ENGINEERS • PLANNERS • LAND SURVEYORS
2727 SOUTH RAINBOW BOULEVARD
LAS VEGAS, NEVADA 89102-5148 PHONE (702) 873-7550 FAX (702) 362-2587

SEWER PLAN - PROFILE

OAKMOOR PLACE

WEST HILLS

TITLE PROJECT

SEAL
6.20.94

WD NO. 4652
BY JM/WJR
DATE MAY '94
SCALE 1" = 40'
1" = 8'
SHEET 13 OF 17 SHEETS