
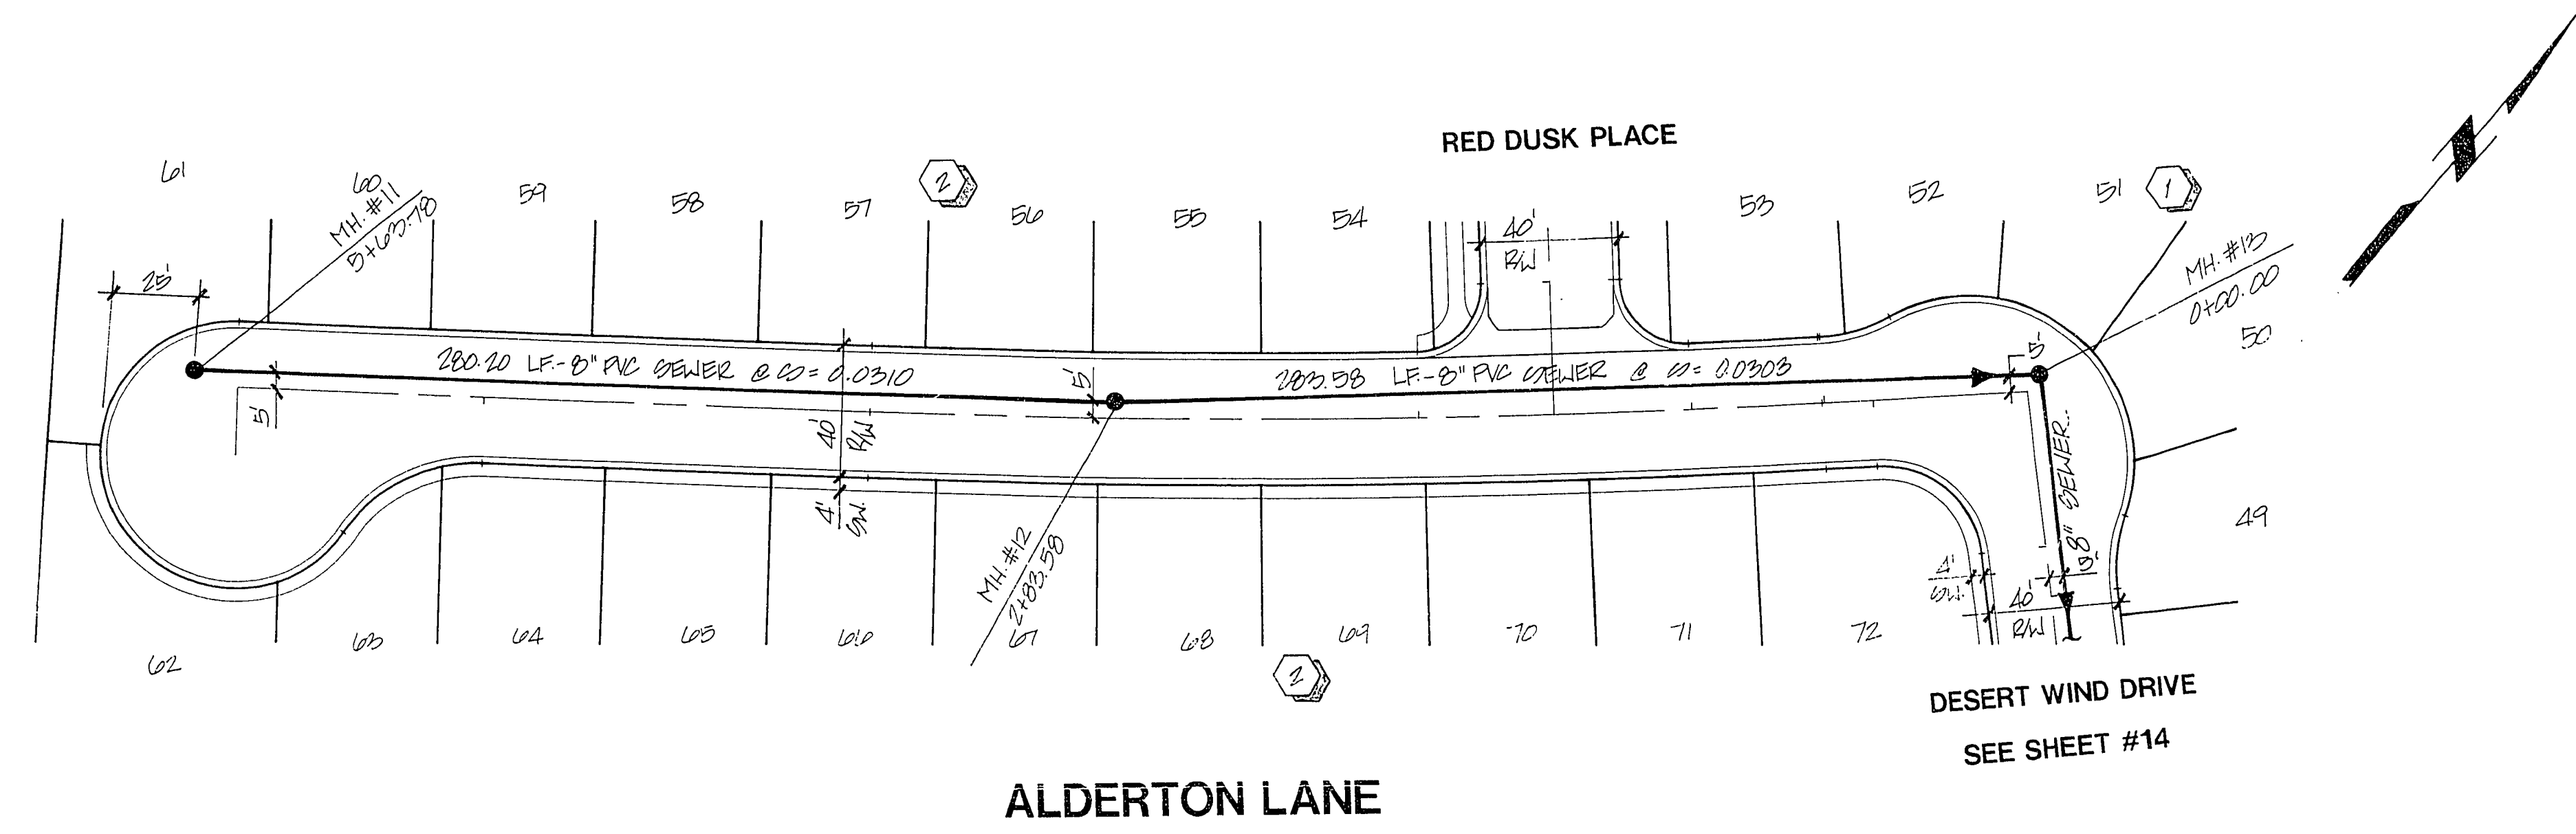



160571

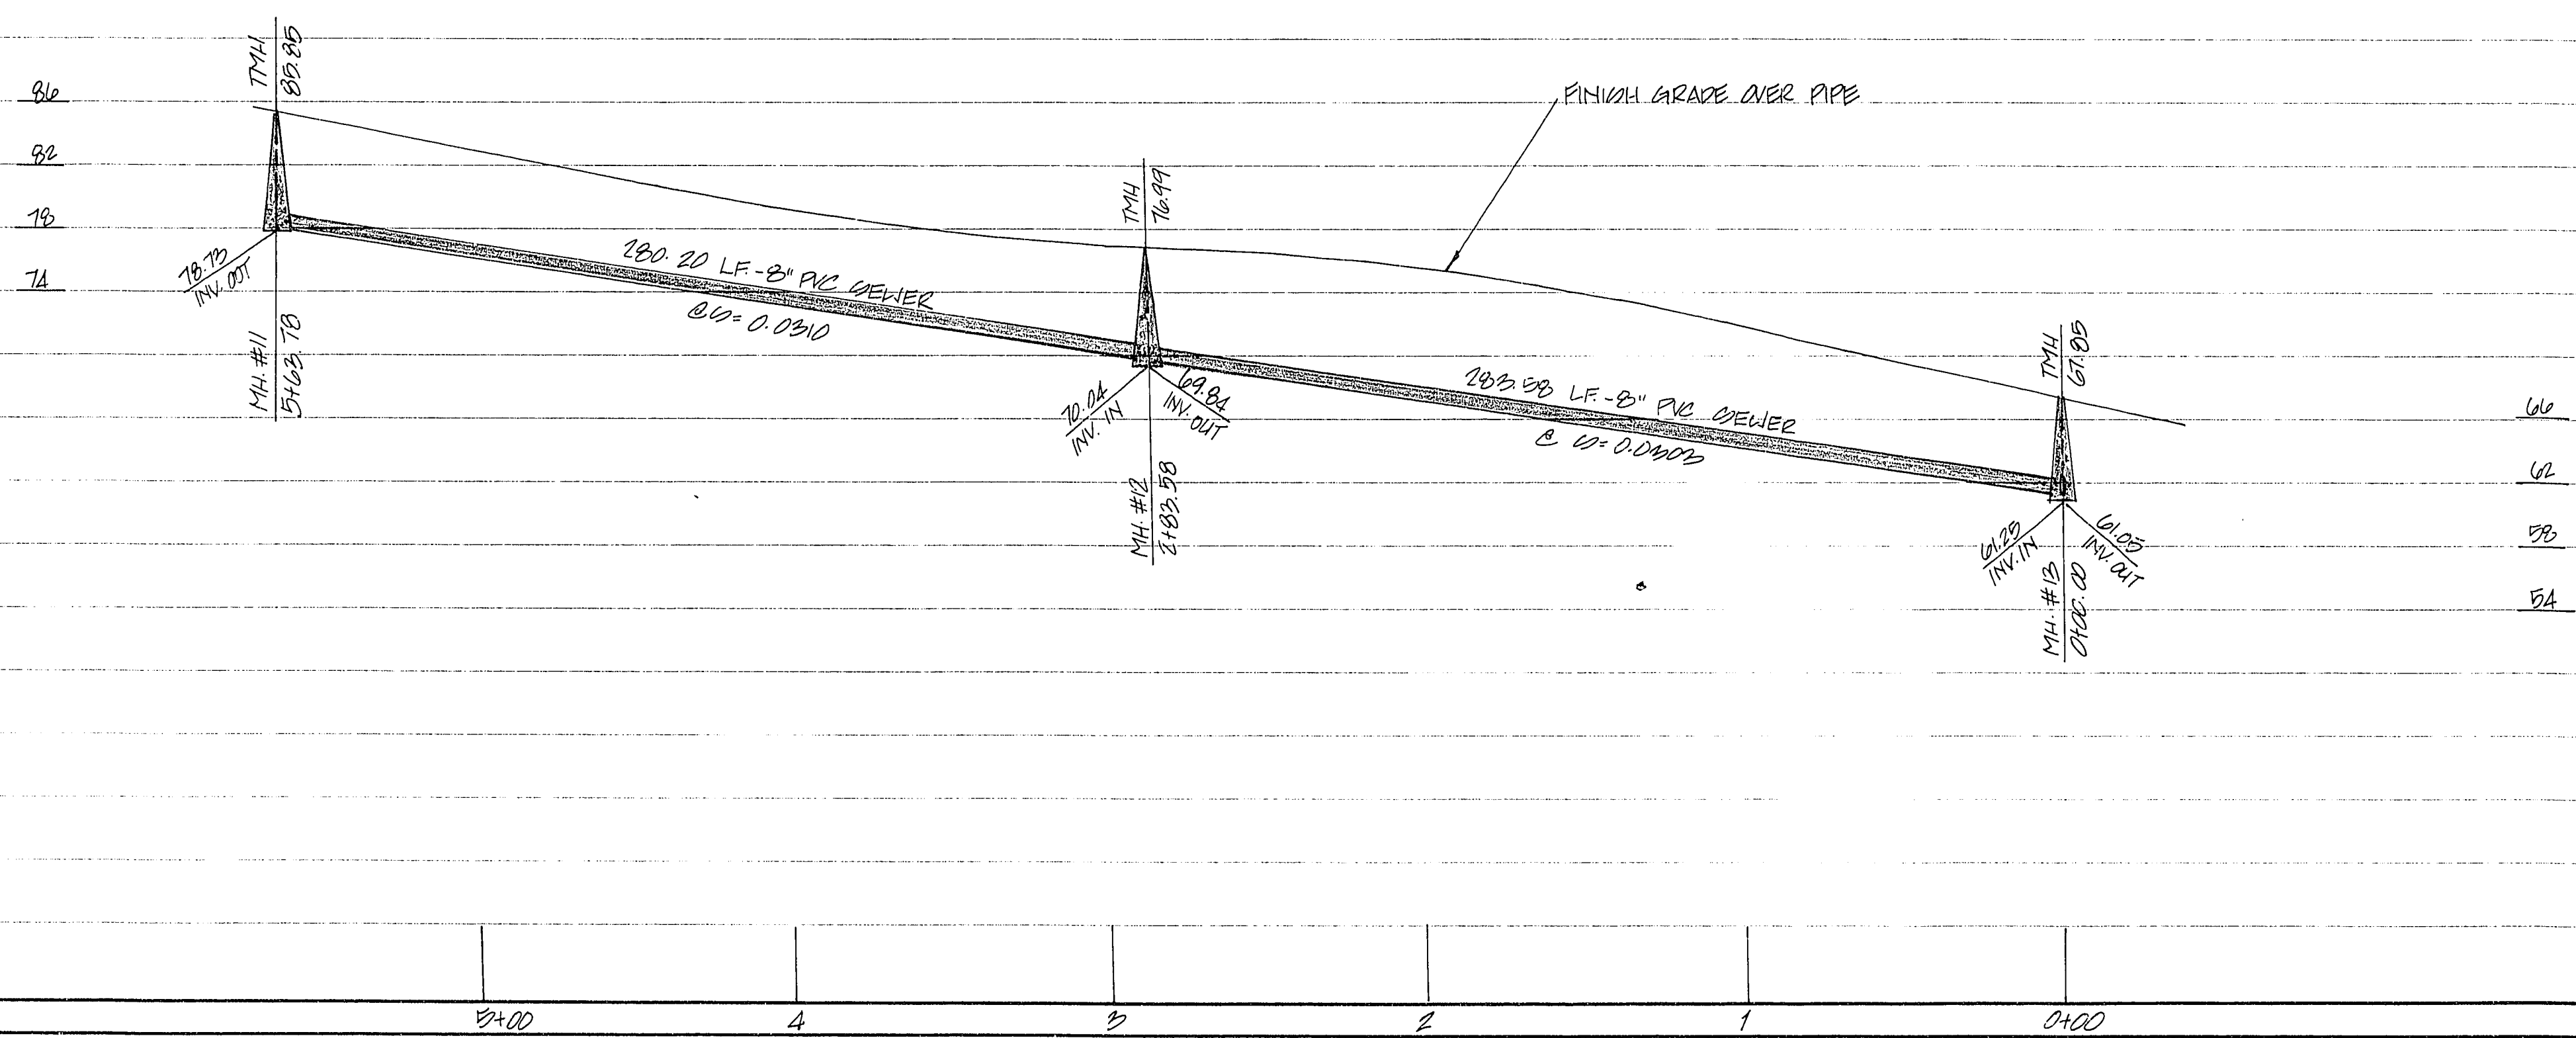

BENCHMARK
2" BRASS CAP #42
CONTROL POINT "SPANKY"
AS PER G.C. WALLACE
ELEV. = 2925.38

2 working days
Call before you Dig
1-800-227-2800

KAUFMAN & BROAD OF NEVADA
CITY OF LAS VEGAS

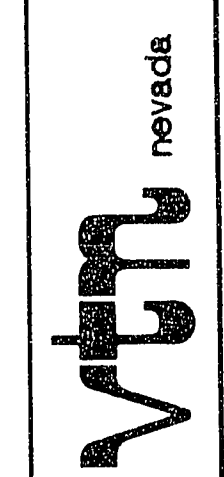

CONSULTING ENGINEERS • PLANNERS • LAND SURVEYORS
2727 SOUTH RAINBOW BOULEVARD
LAS VEGAS, NEVADA 89102-5148 PHONE (702) 873-7550 FAX (702) 362-2597

SEWER PLAN - PROFILE
ALDERTON LANE

WEST HILLS

SEAL
6-20-94

NO. NO. 4652
BY JM/WJR
DATE MAY, '94
SCALE 1" = 40'
1" = 8'
SHEET 16 OF 17 SHEETS

11-17-94

307Y-4359