

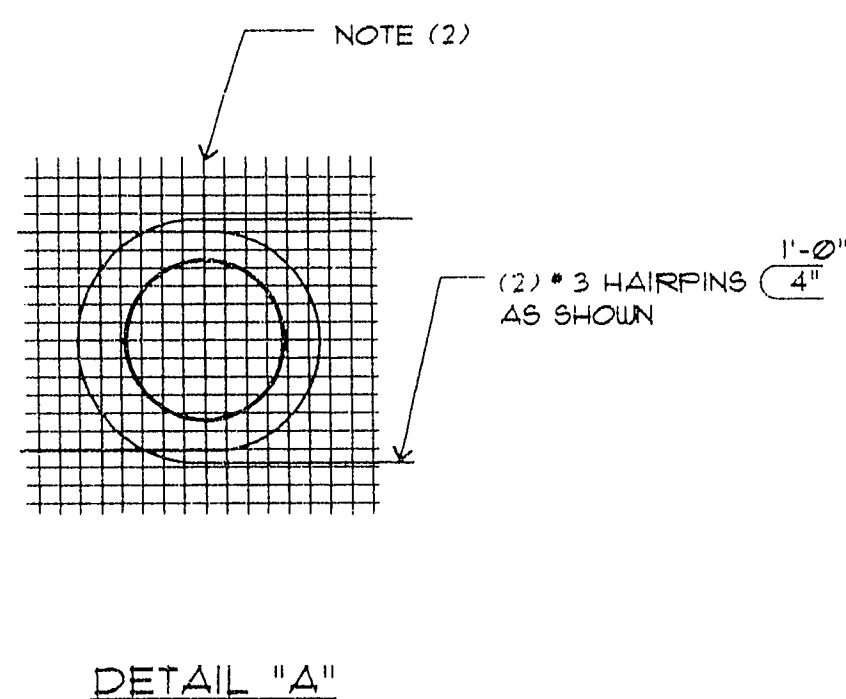
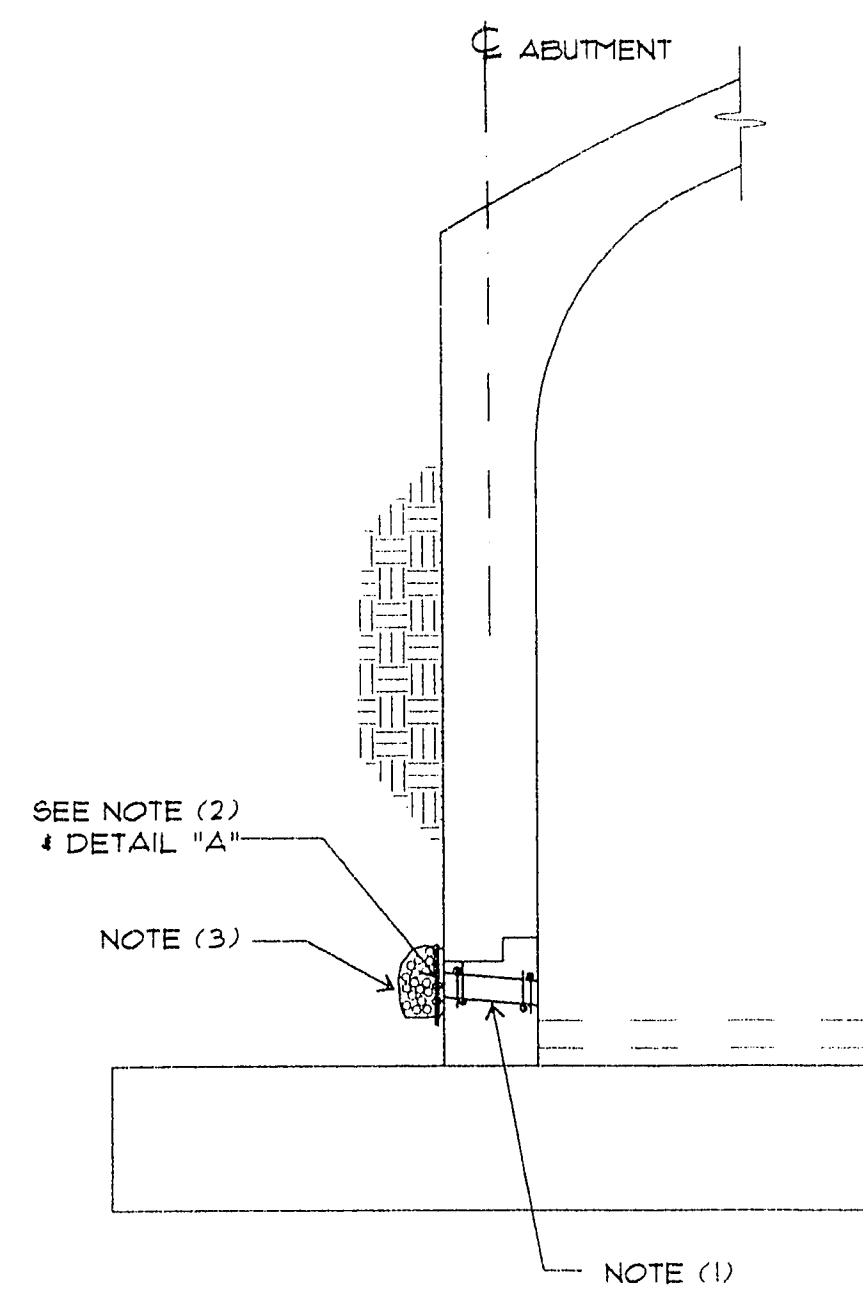


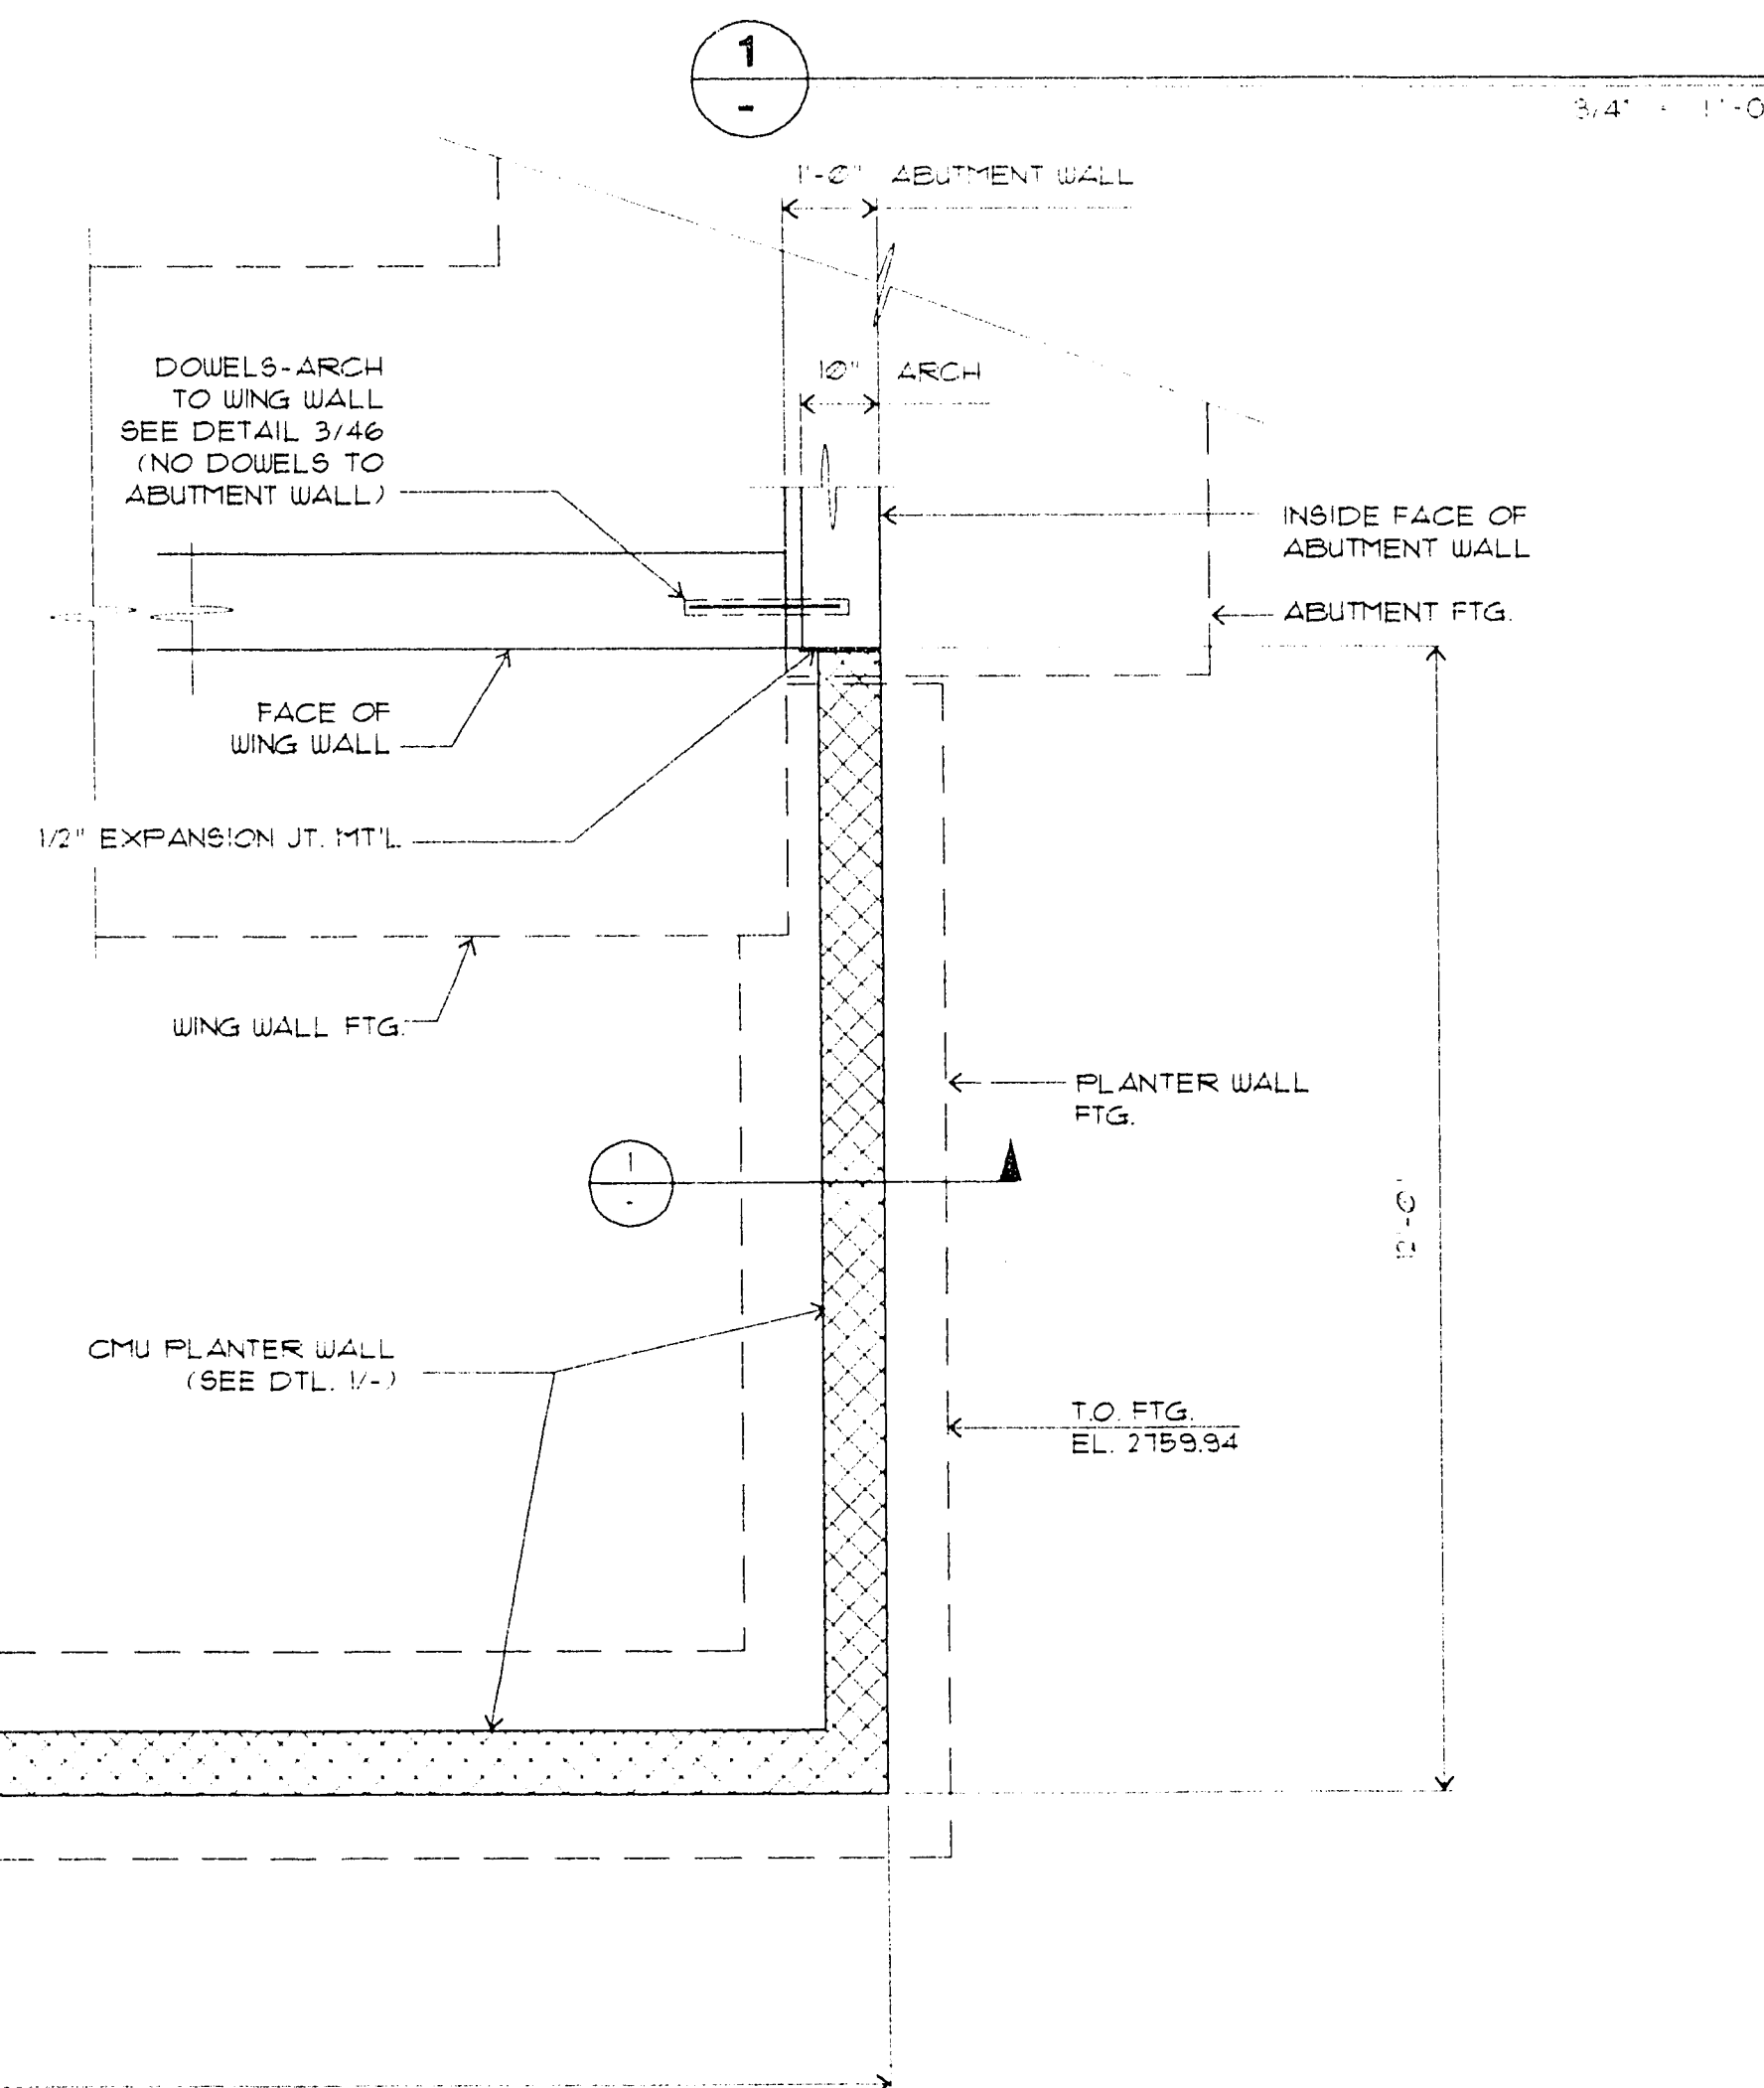


- NOTES:
- (1) 3" DIA. SCHEDULE 40 PVC DRAINS AT 10'-0" ± CTRS. LOCATED ± 3" ABOVE FINISH GRADE
 - (2) 6" SQ. ALUMINUM OR GALV. STEEL WIRE MESH HARDWARE CLOTH (MIN. WIRE DIA. ± Ø03")
 - (3) (1) CU. FT./LF OF 3/4" DIA. STONE WRAPPED IN GEOTEXTILE FABRIC W/ 6" LAP

2 - N.T.S.

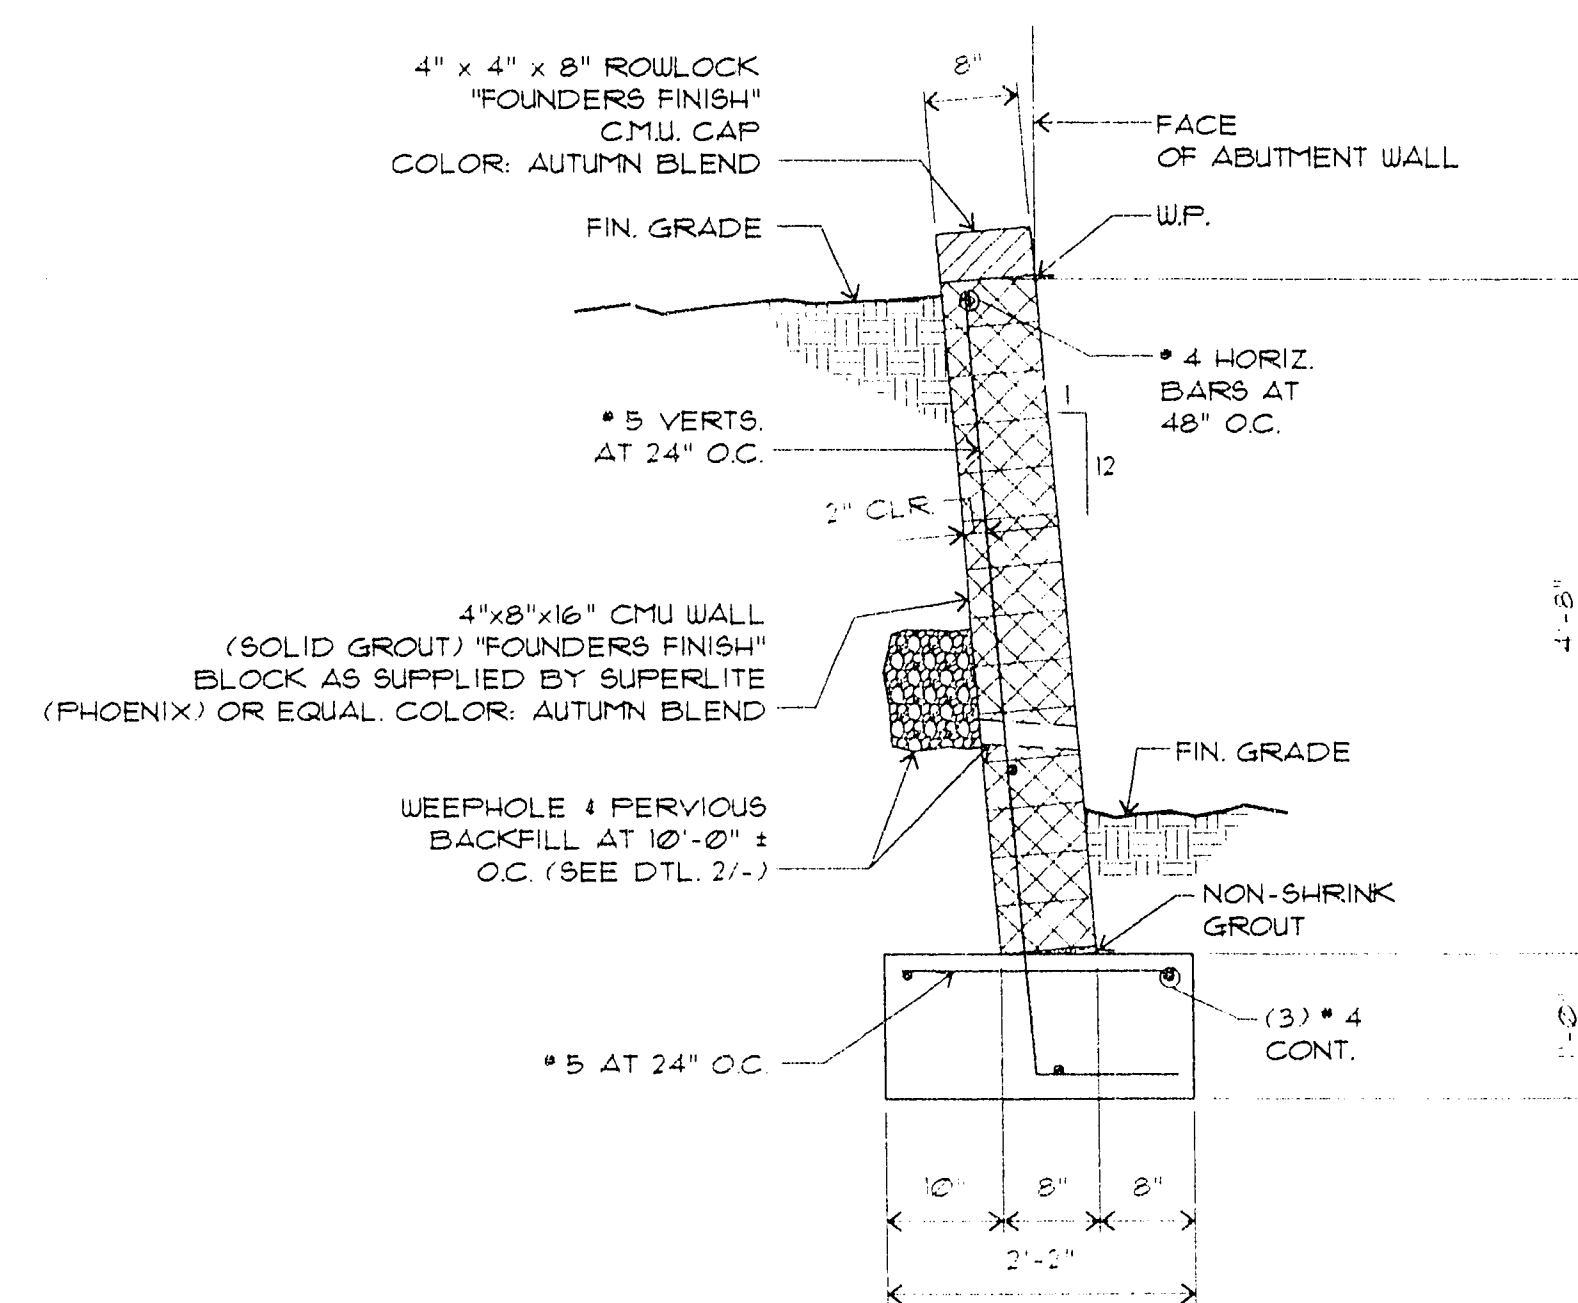

PLANTER WALL PLAN

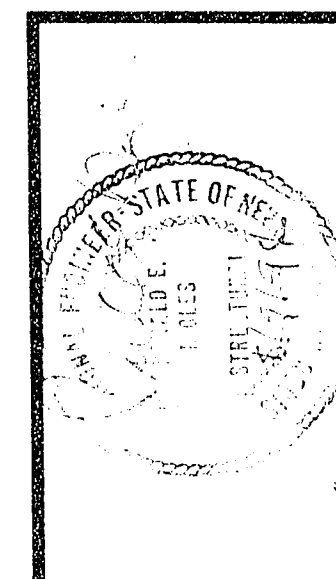

DRAWN BY:	LRC
CHECKED BY:	RED
JOB NUMBER:	178-005-941
DATE:	3-14-94
DESIGNED BY:	CLS
REVISION:	

L. R. NELSON CONSULTING ENGINEERS, INC.	
• STRUCTURAL	3035 East Patrick Lane Suite 9 Las Vegas, Nevada 89120
• CIVIL	(702) 798-7978
• SURVEY	(702) 451-2296 FAX

KEITH COMPANY
SUMMERLIN VILLAGE 7 UNIT II - CRESTDALE RD. BRIDGE
MISC. DETAILS