



**SECTION B**  
45  
NO SCALE

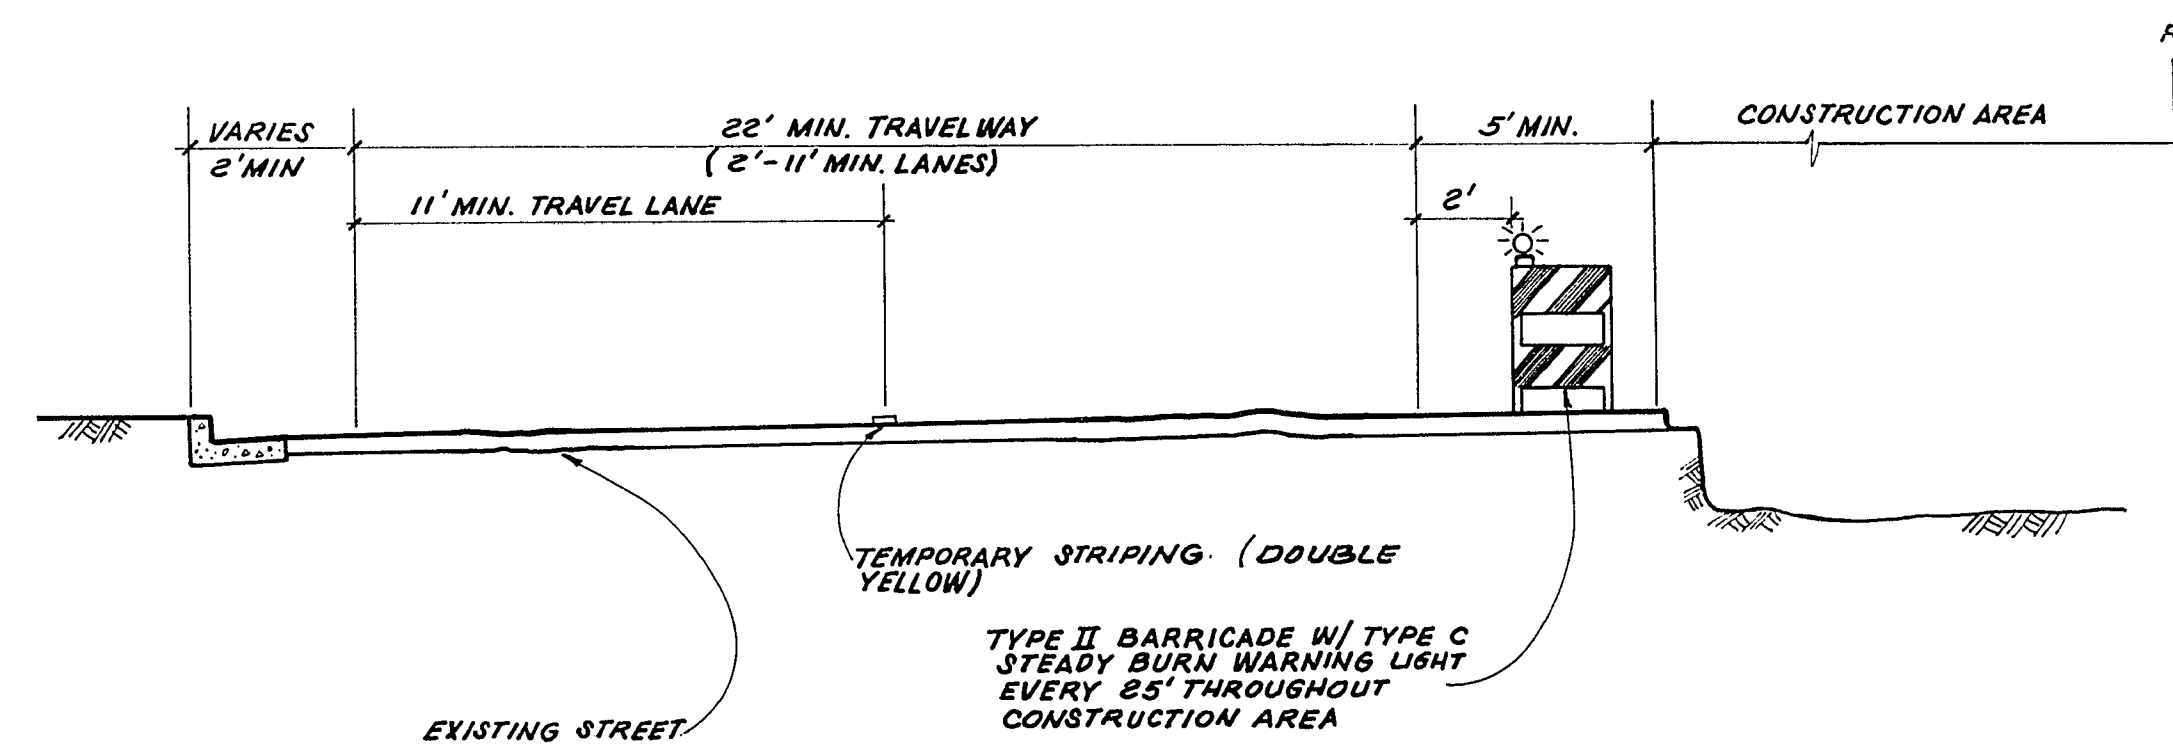


**SECTION A**  
45  
NO SCALE

NOTE: THE FIRST 2 TYPE II BARRICADES IN ANY SERIES OF BARRICADES SHALL HAVE TYPE A LOW INTENSITY FLASHING WARNING LIGHTS.

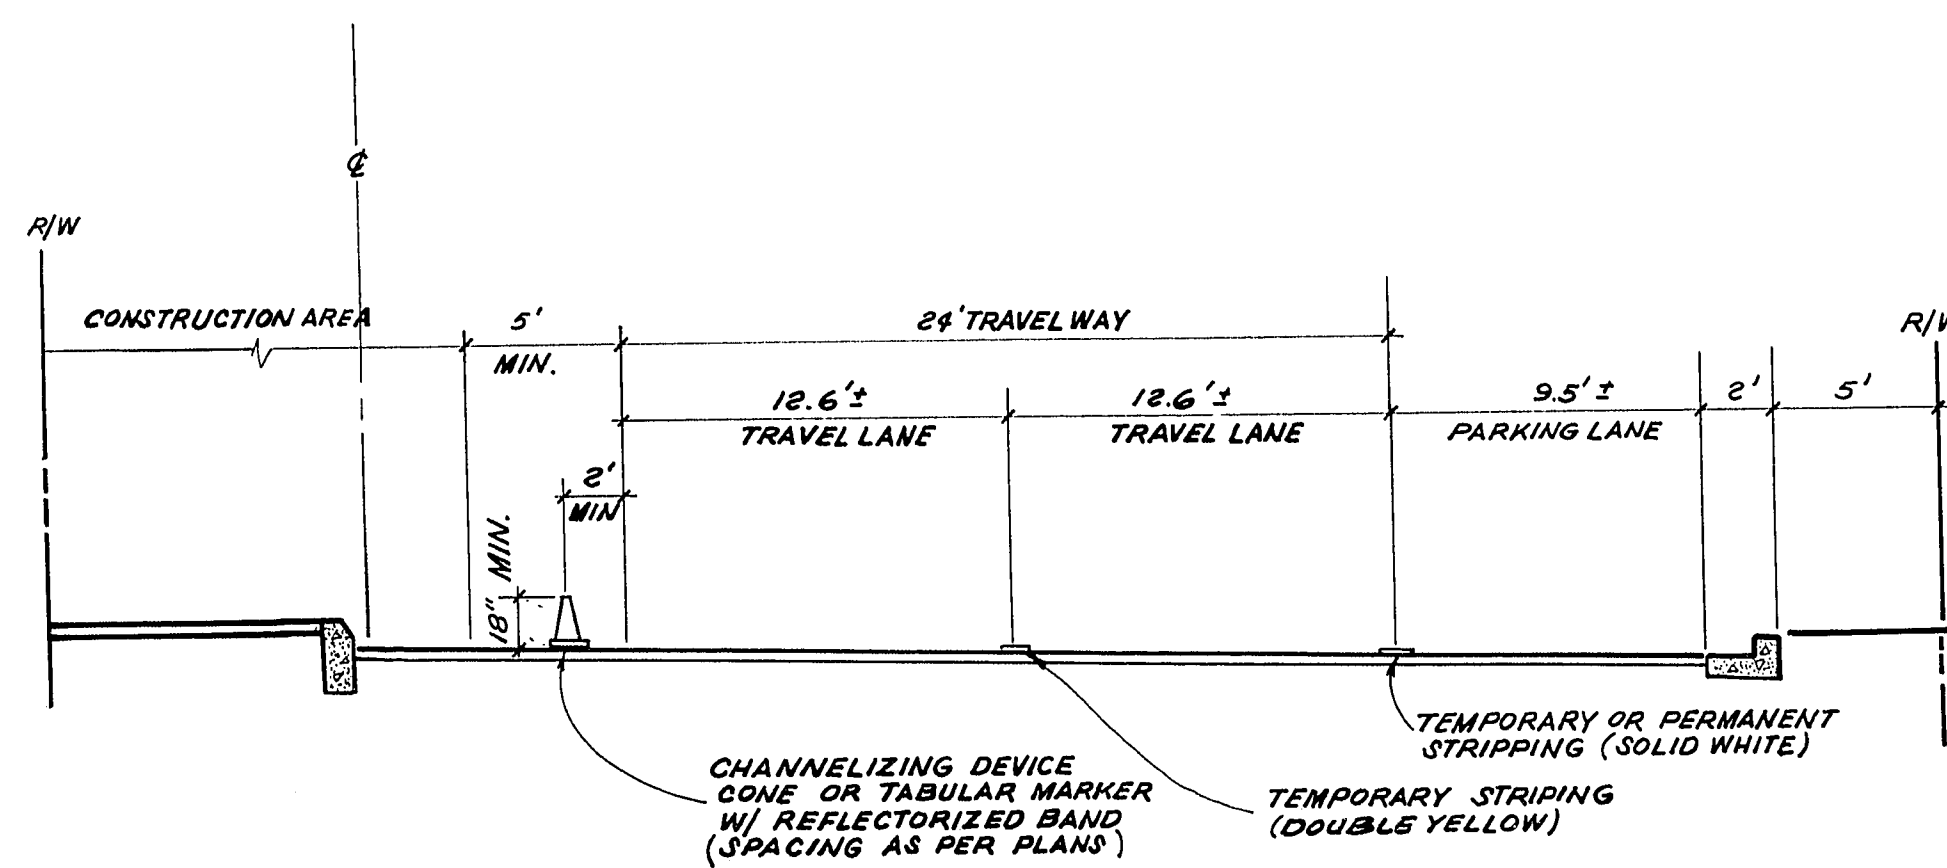


**SECTION C**  
46  
NO SCALE

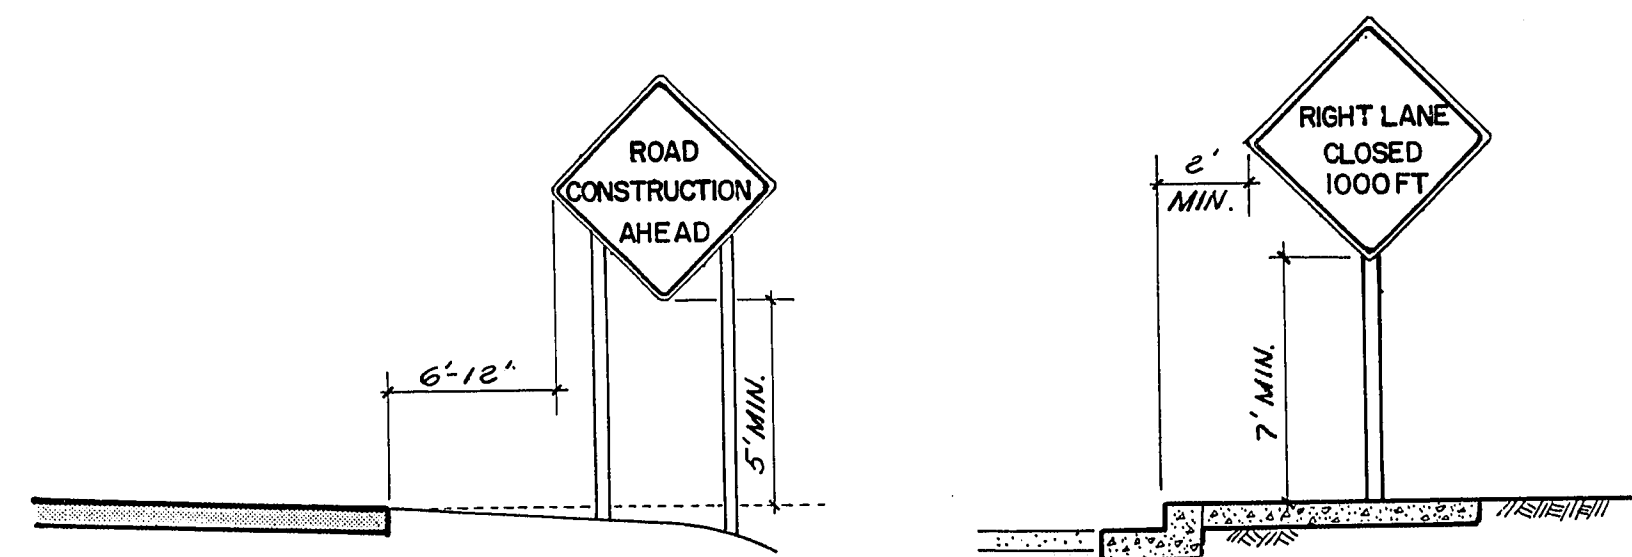

**SIGN MOUNTING DETAIL**

NO SCALE

REVISIONS		
NO.	DESCRIPTION/DATE	BY

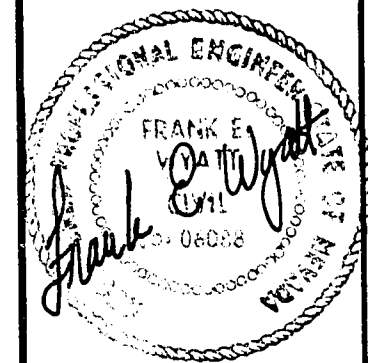

8/4/84

SPARKS, NEVADA  
LAS VEGAS, NEVADA  
SEATTLE, WASHINGTON  
incorporated  
**S&P**  
ENGINEERS/PLANNERS

CITY OF LAS VEGAS  
**STEWART AVENUE**  
28TH STREET TO NELLIS BOULEVARD  
**TRAFFIC CONTROL PLAN DETAILS**

JOB NO. 2 241 005 821
DESIGNED KA
DRAWN AC
COMP.
CHECKED
DATE FEBRUARY, 1984

**44**

45 OF 47 SHEETS

16.0-58 107-VB19C