


Exhibit II


Bar

Front

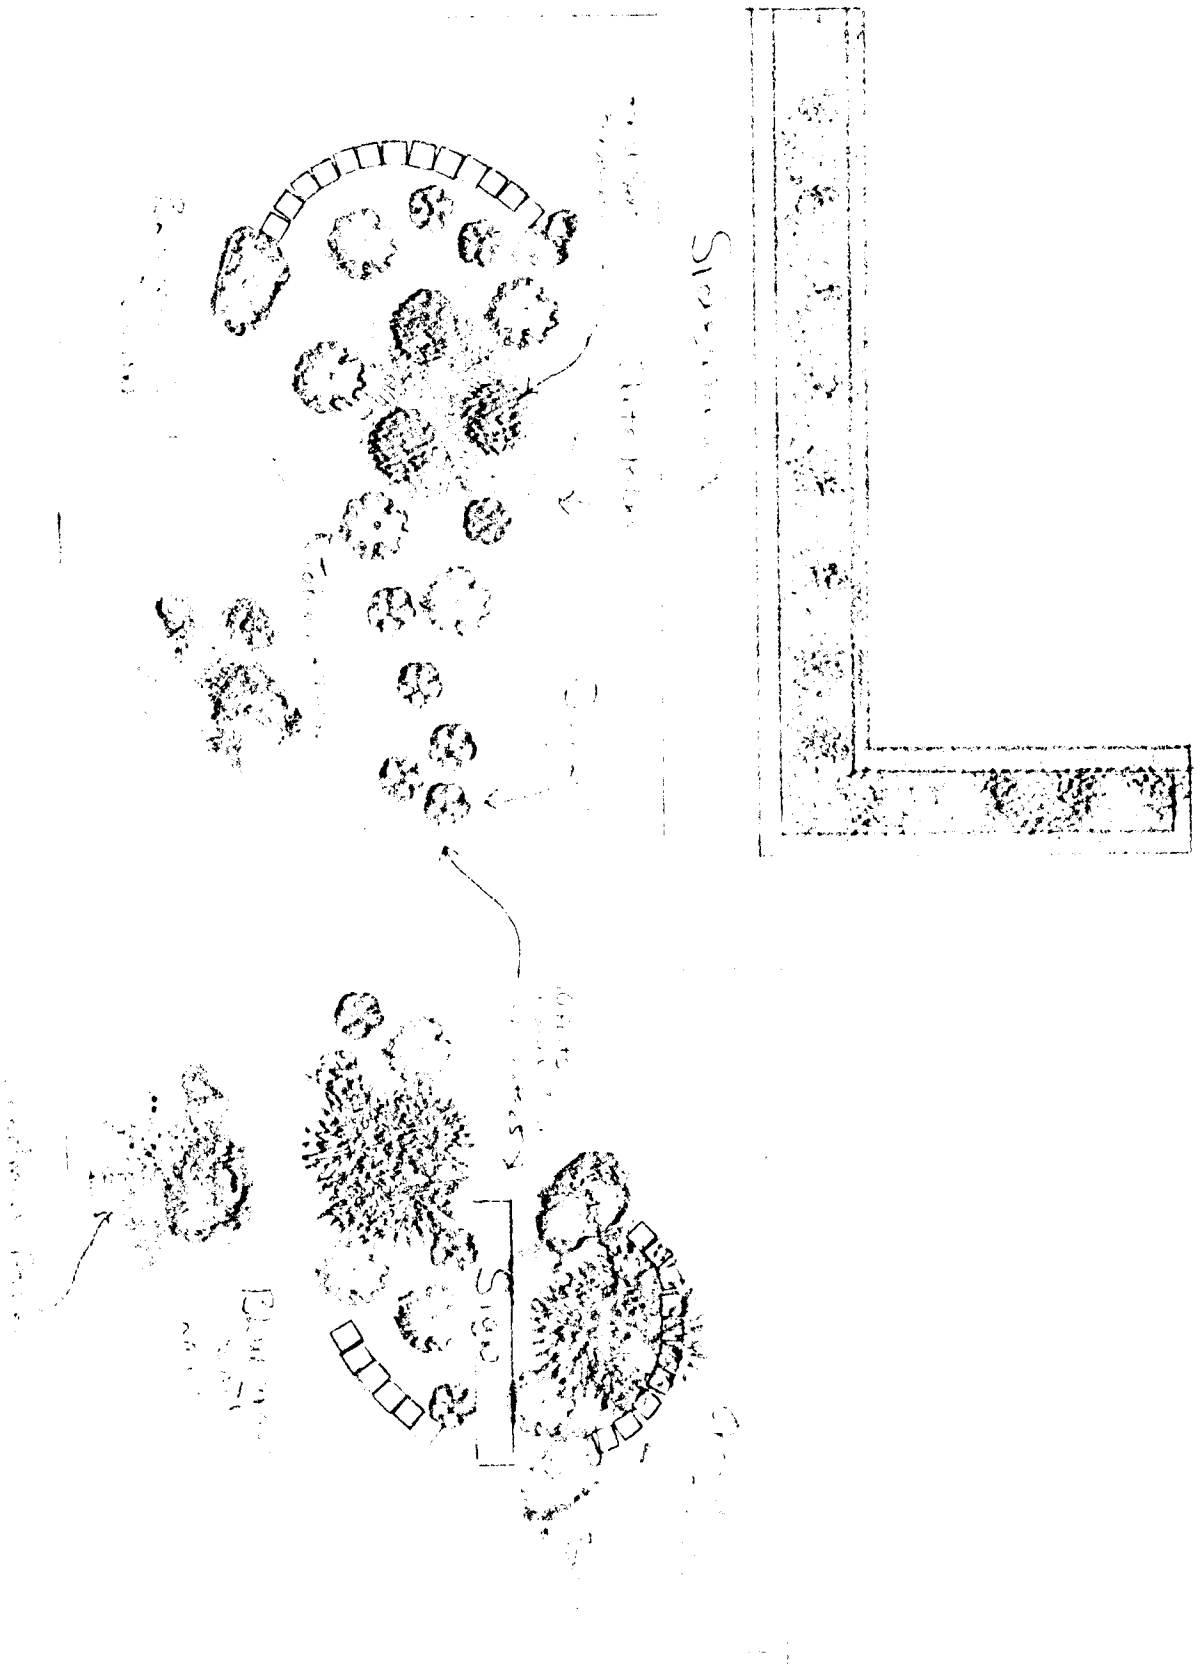


York London #21271



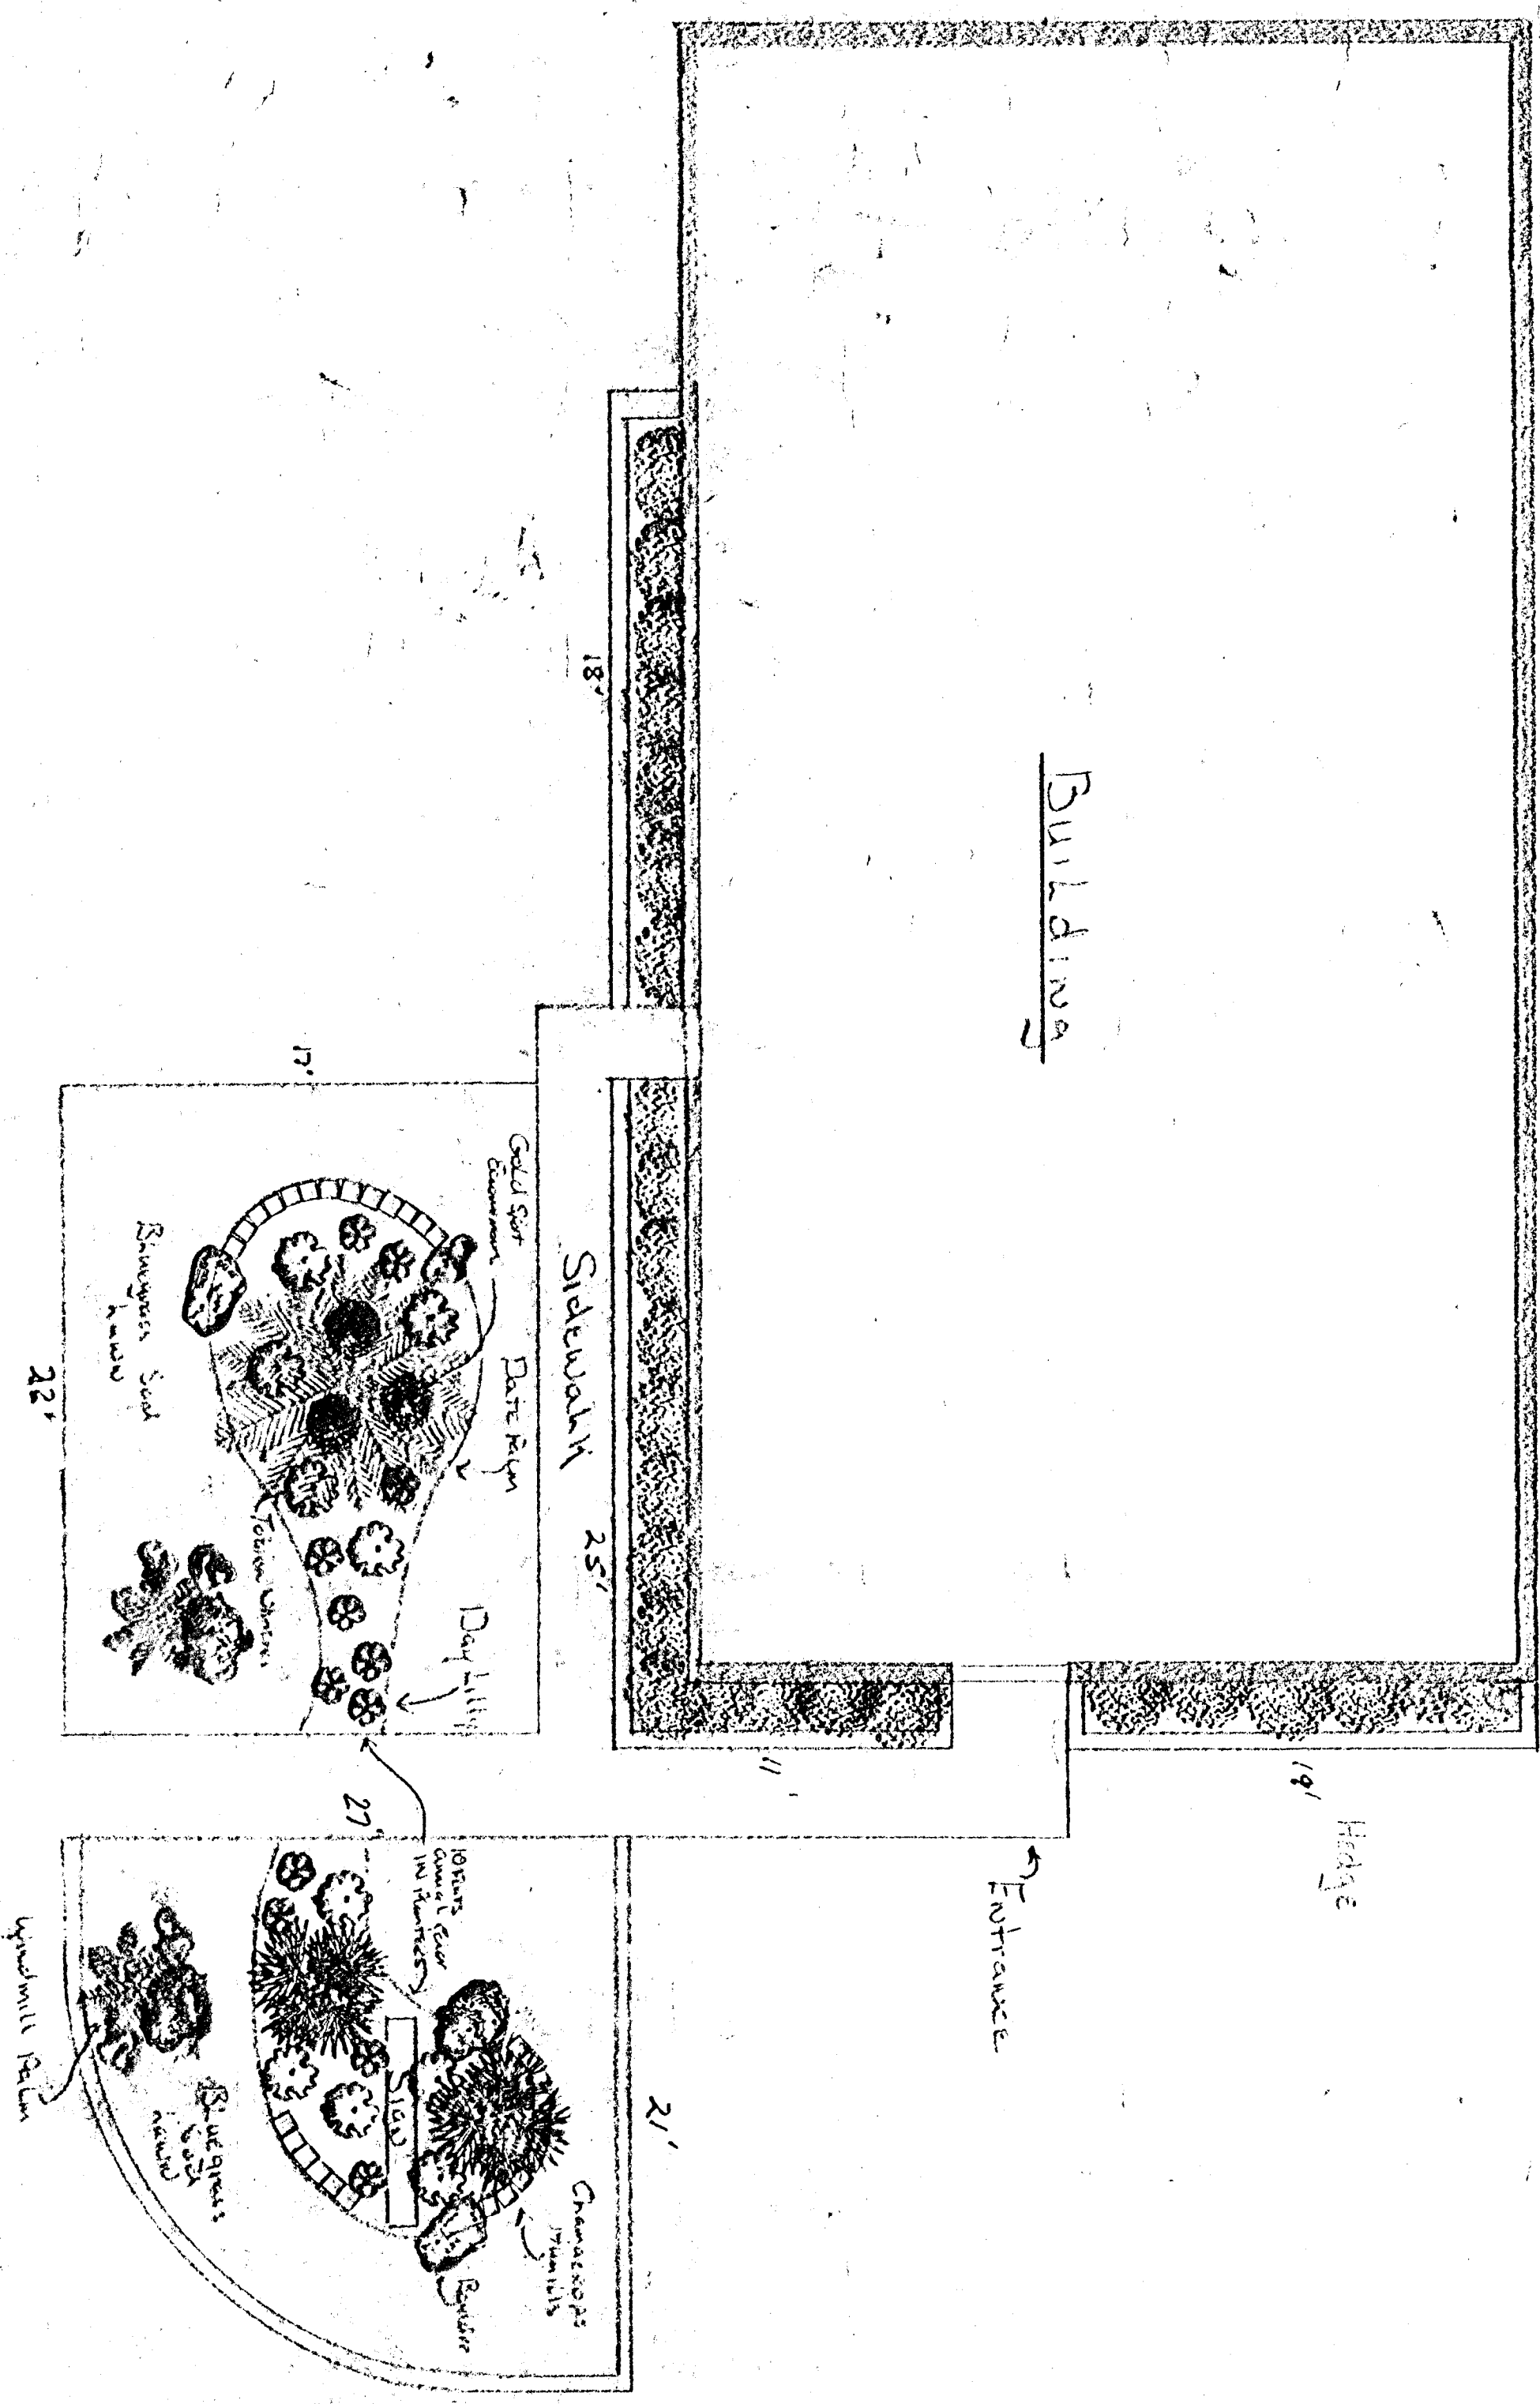

York Landscape #34077

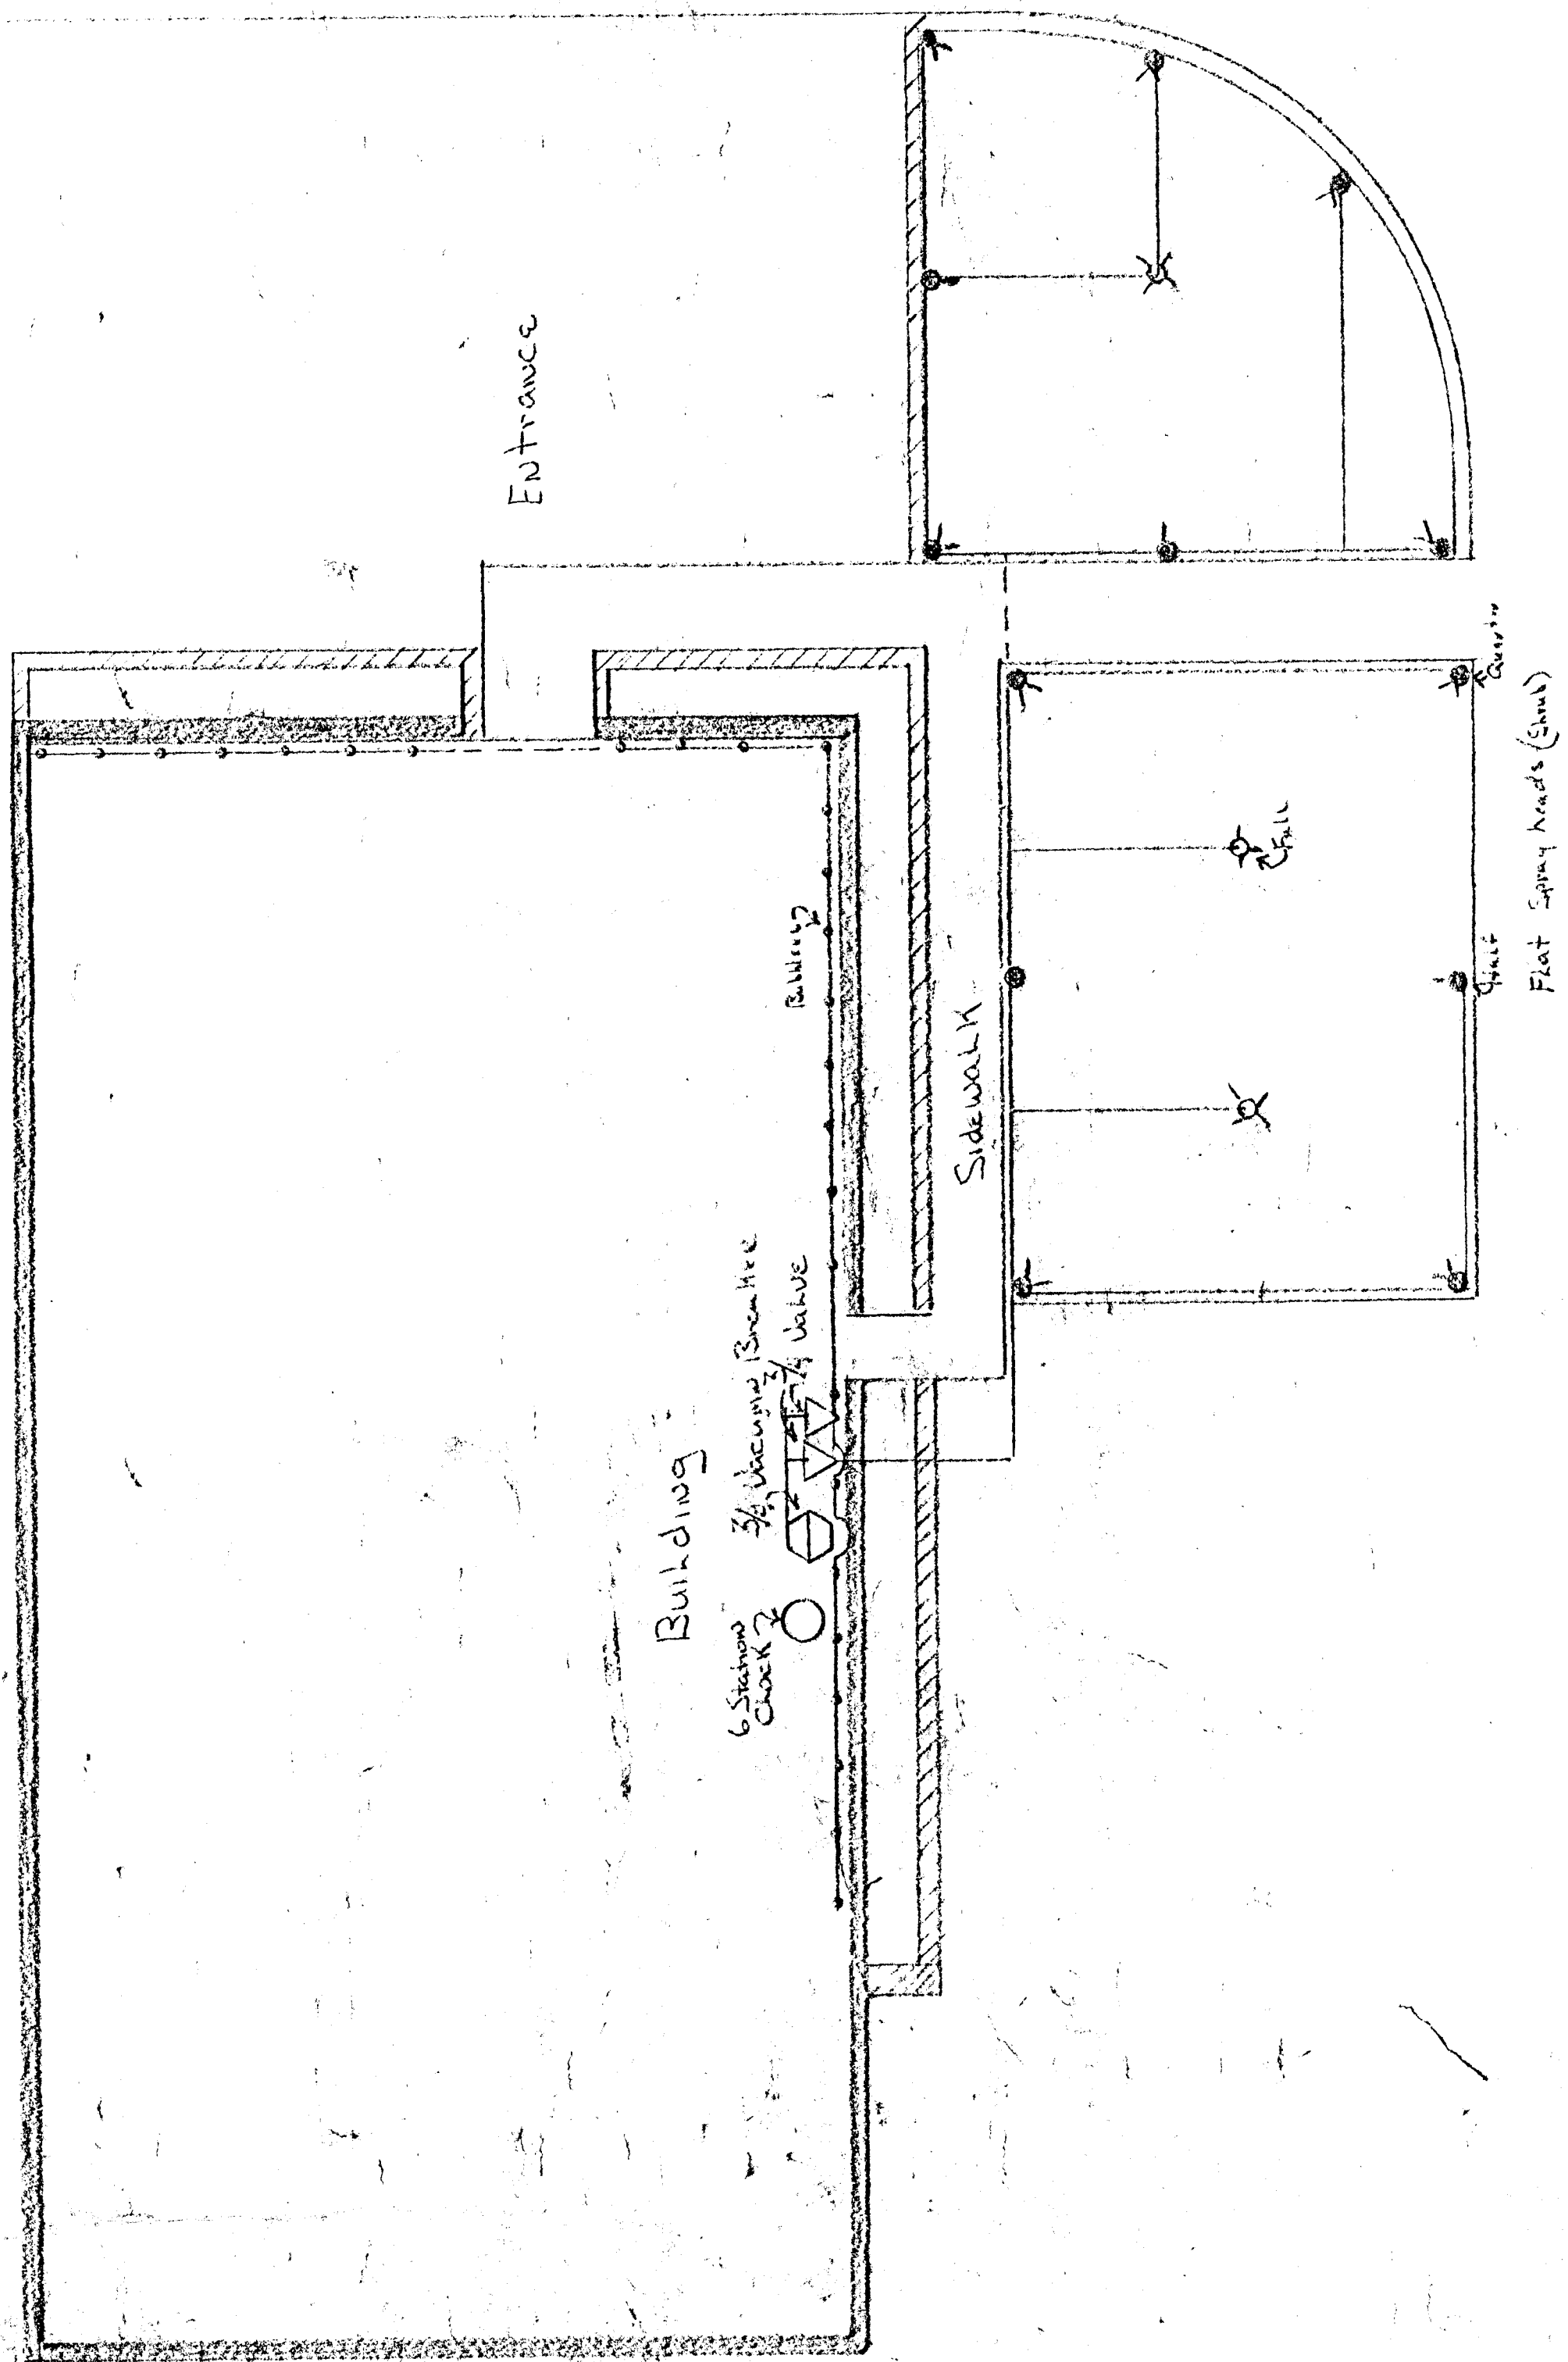

Irrigation Plan
 YORK Landscape