




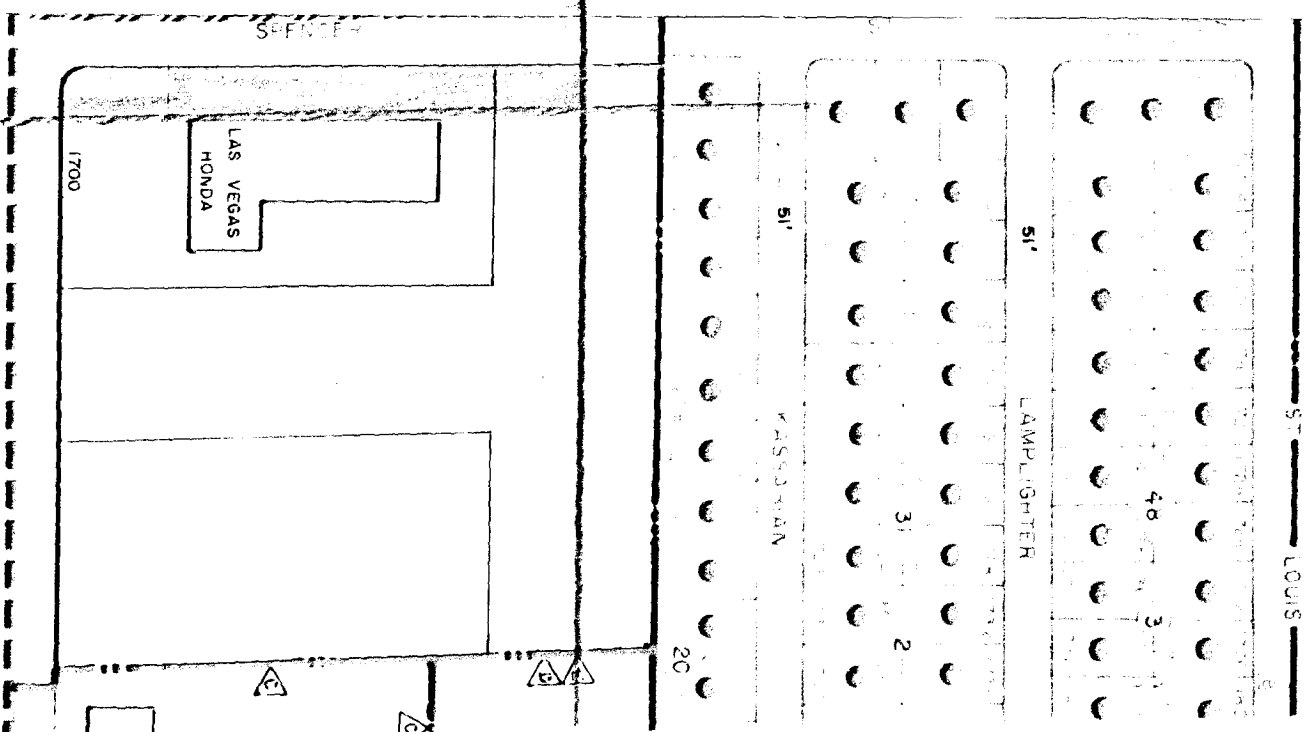

SCHEME NO. 4

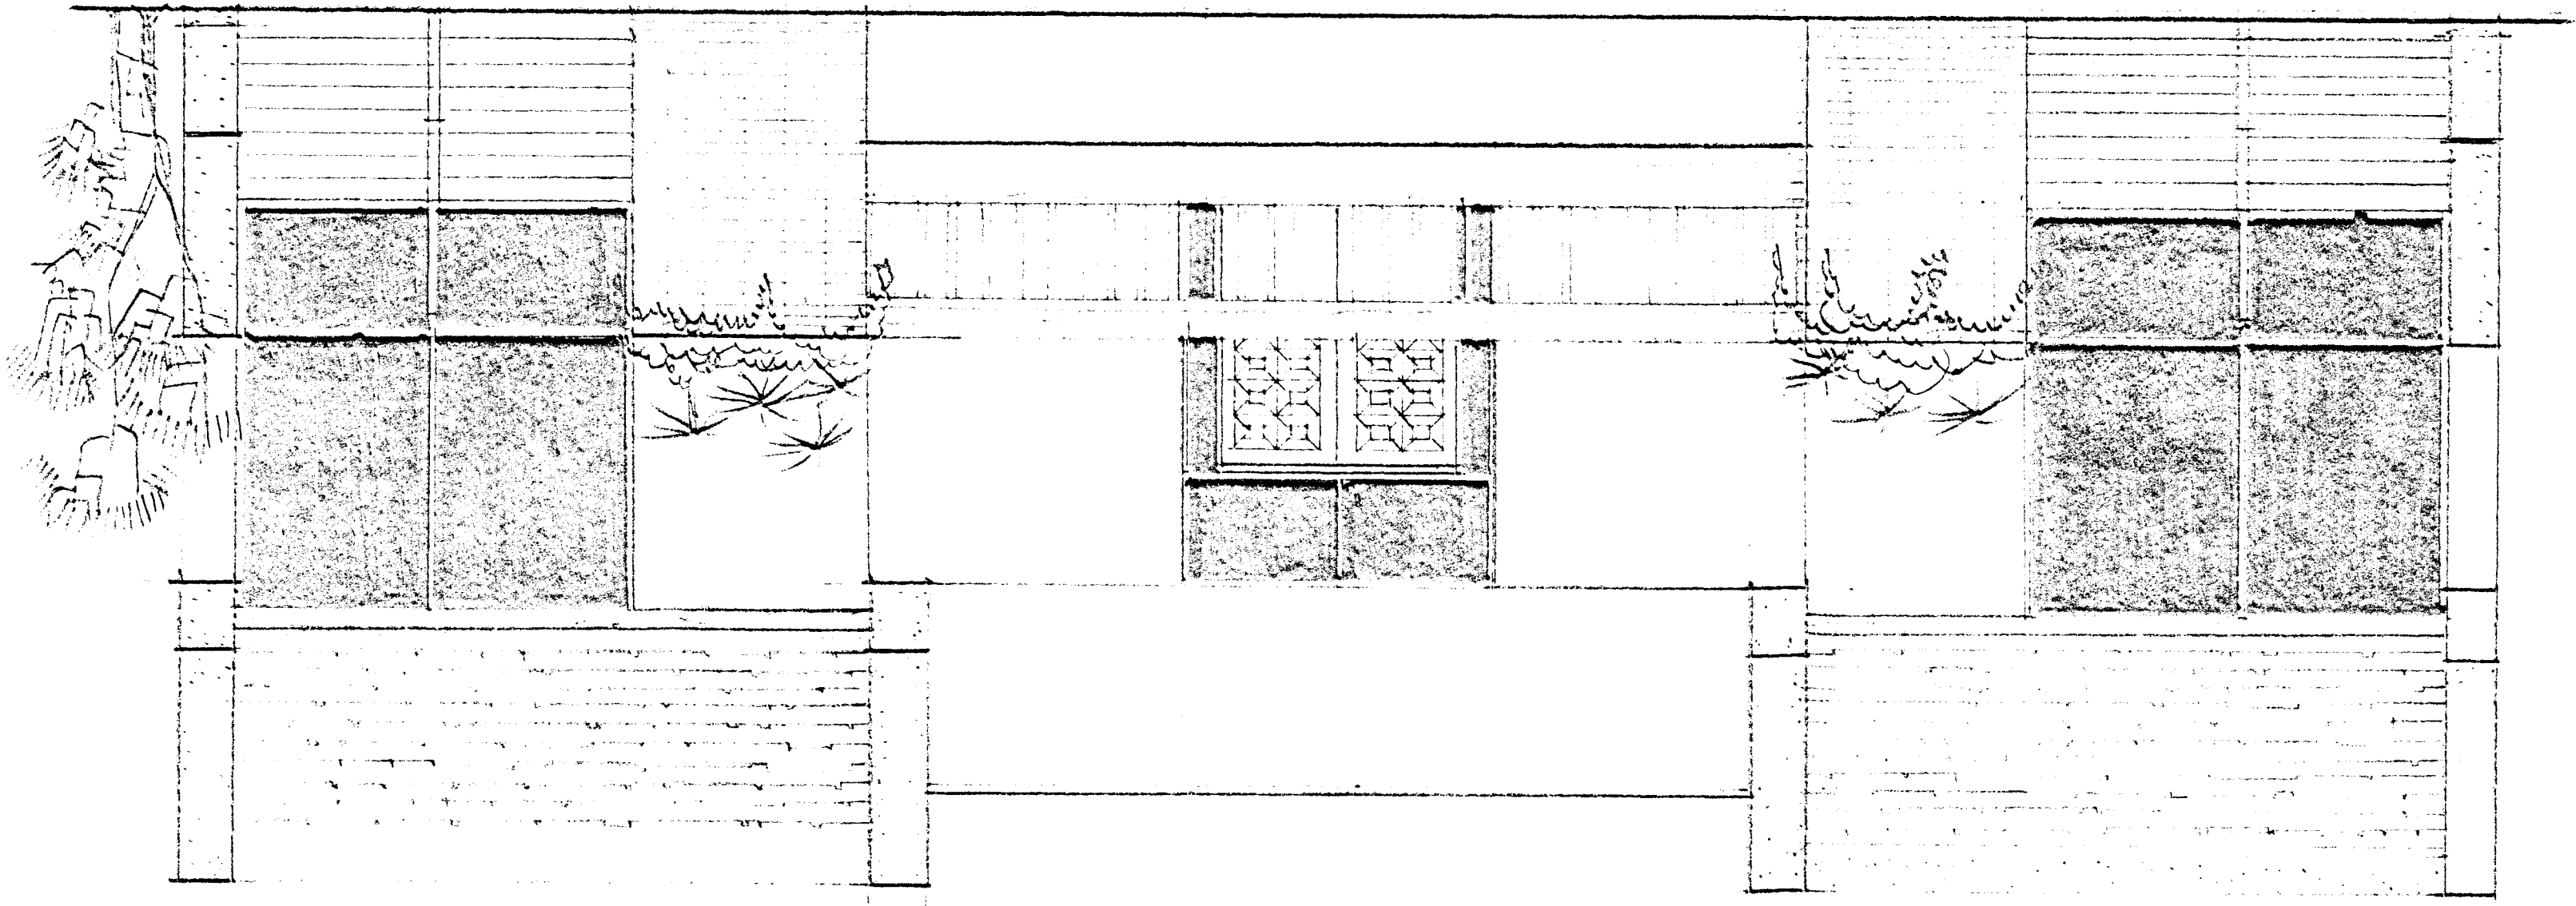

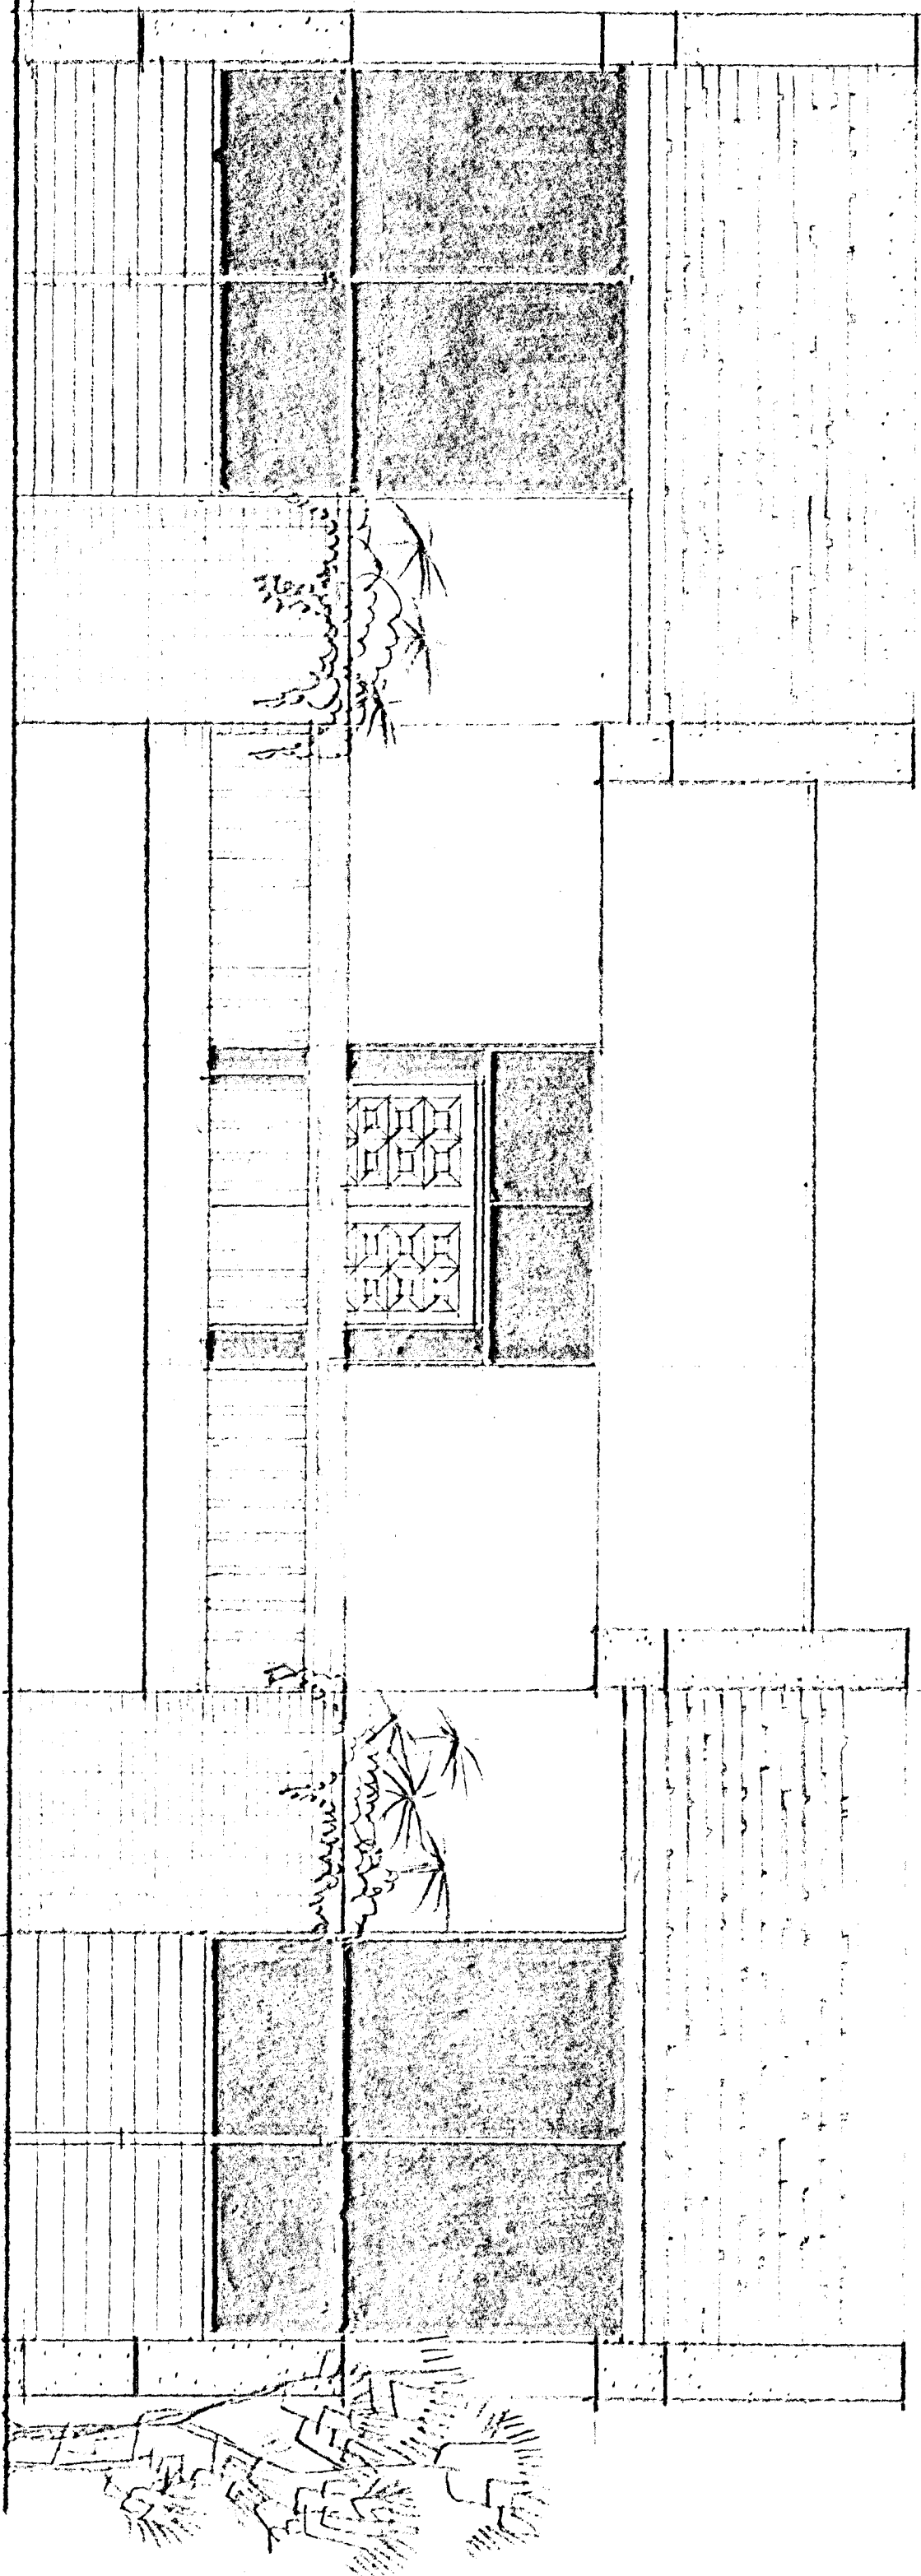

SCHEME NO. 4

SC 8/16/186 60924  
PL 7/10/186 1772

Z-52-86