


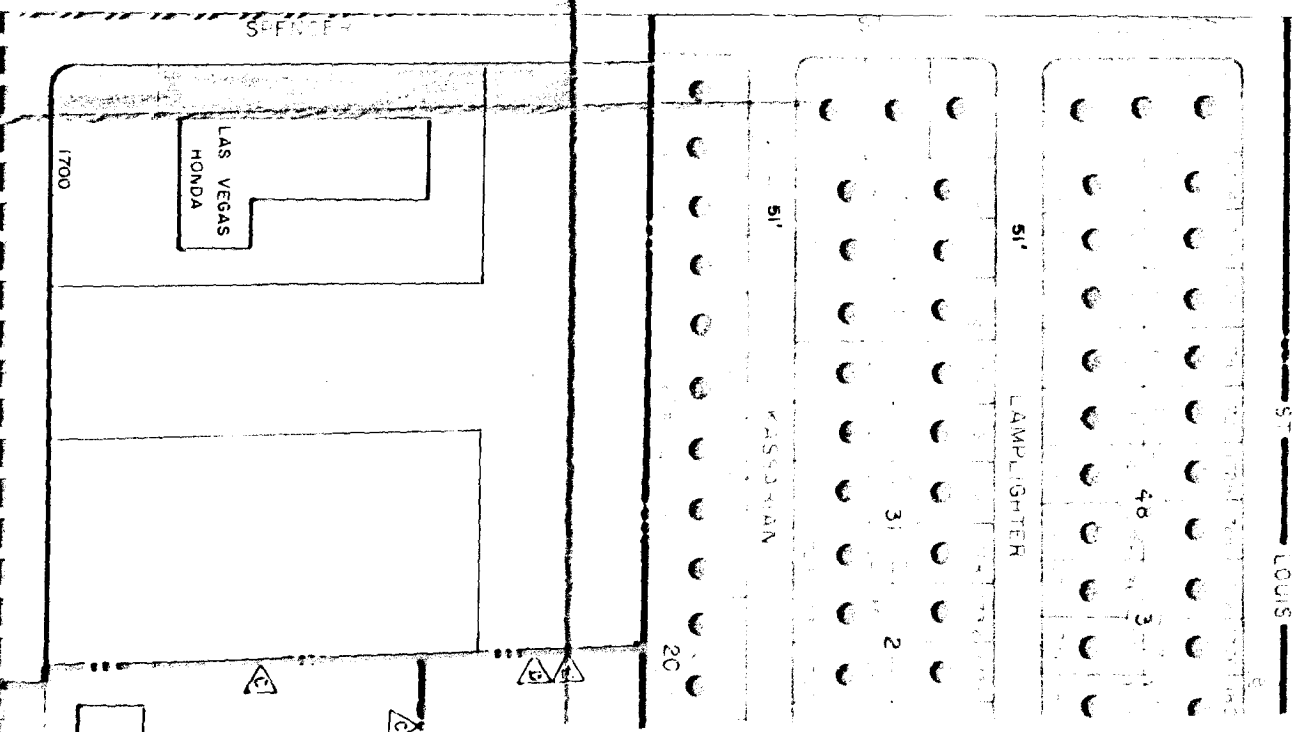


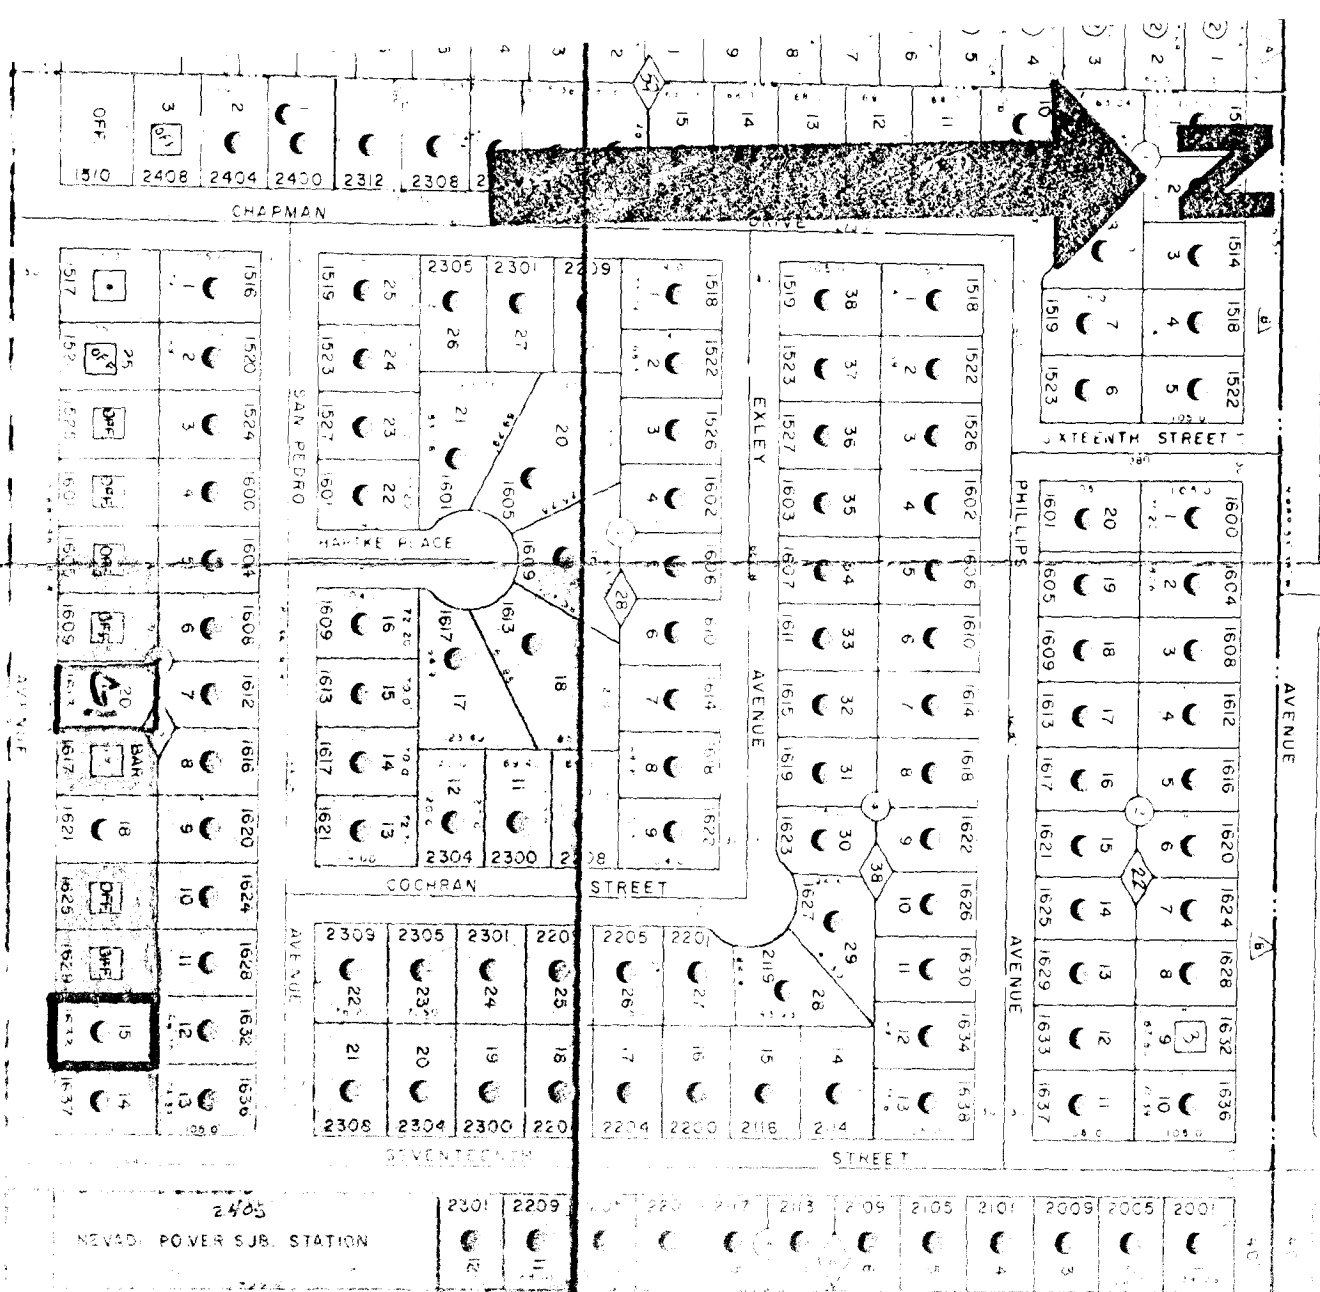

7-52-86

SCHEME NO. 4

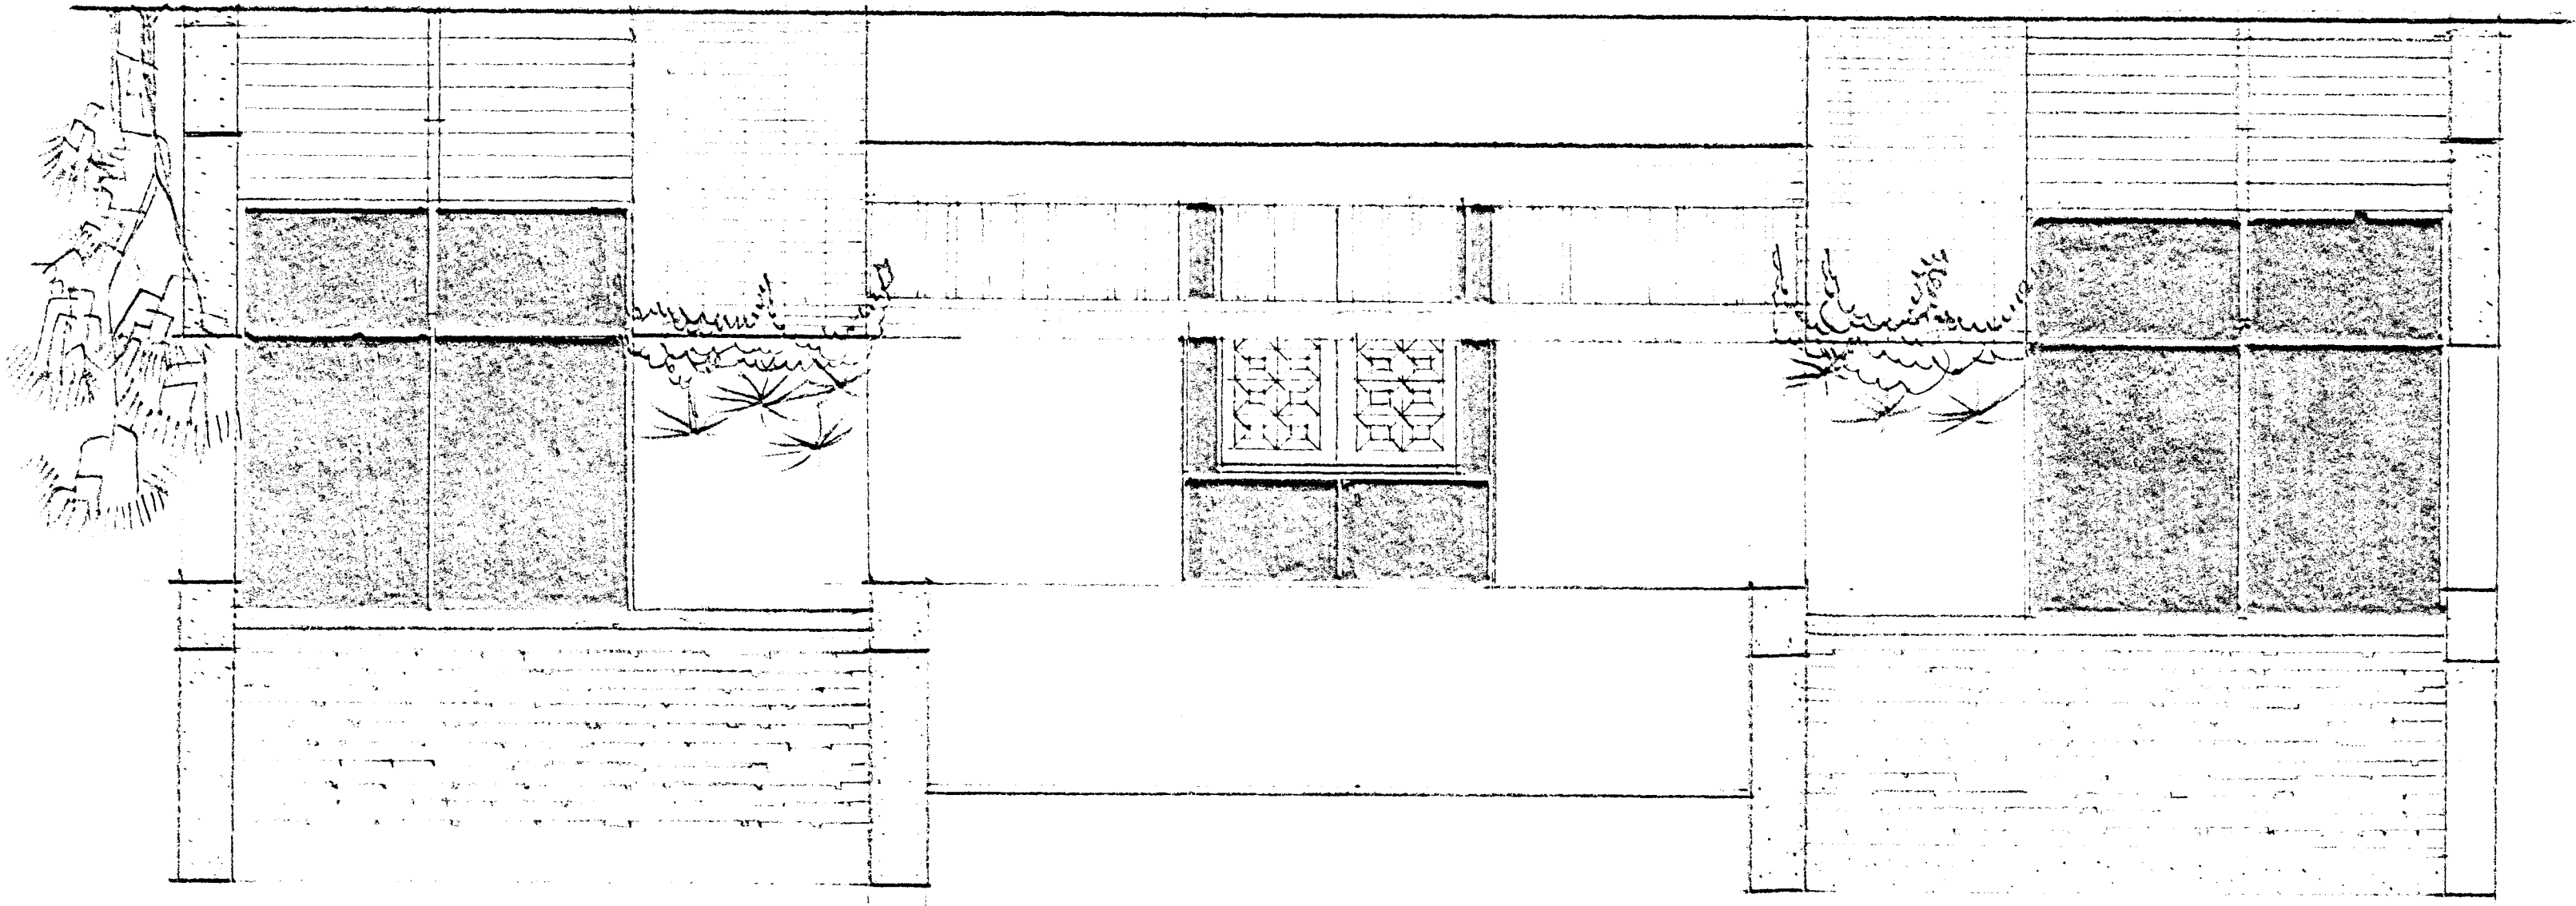

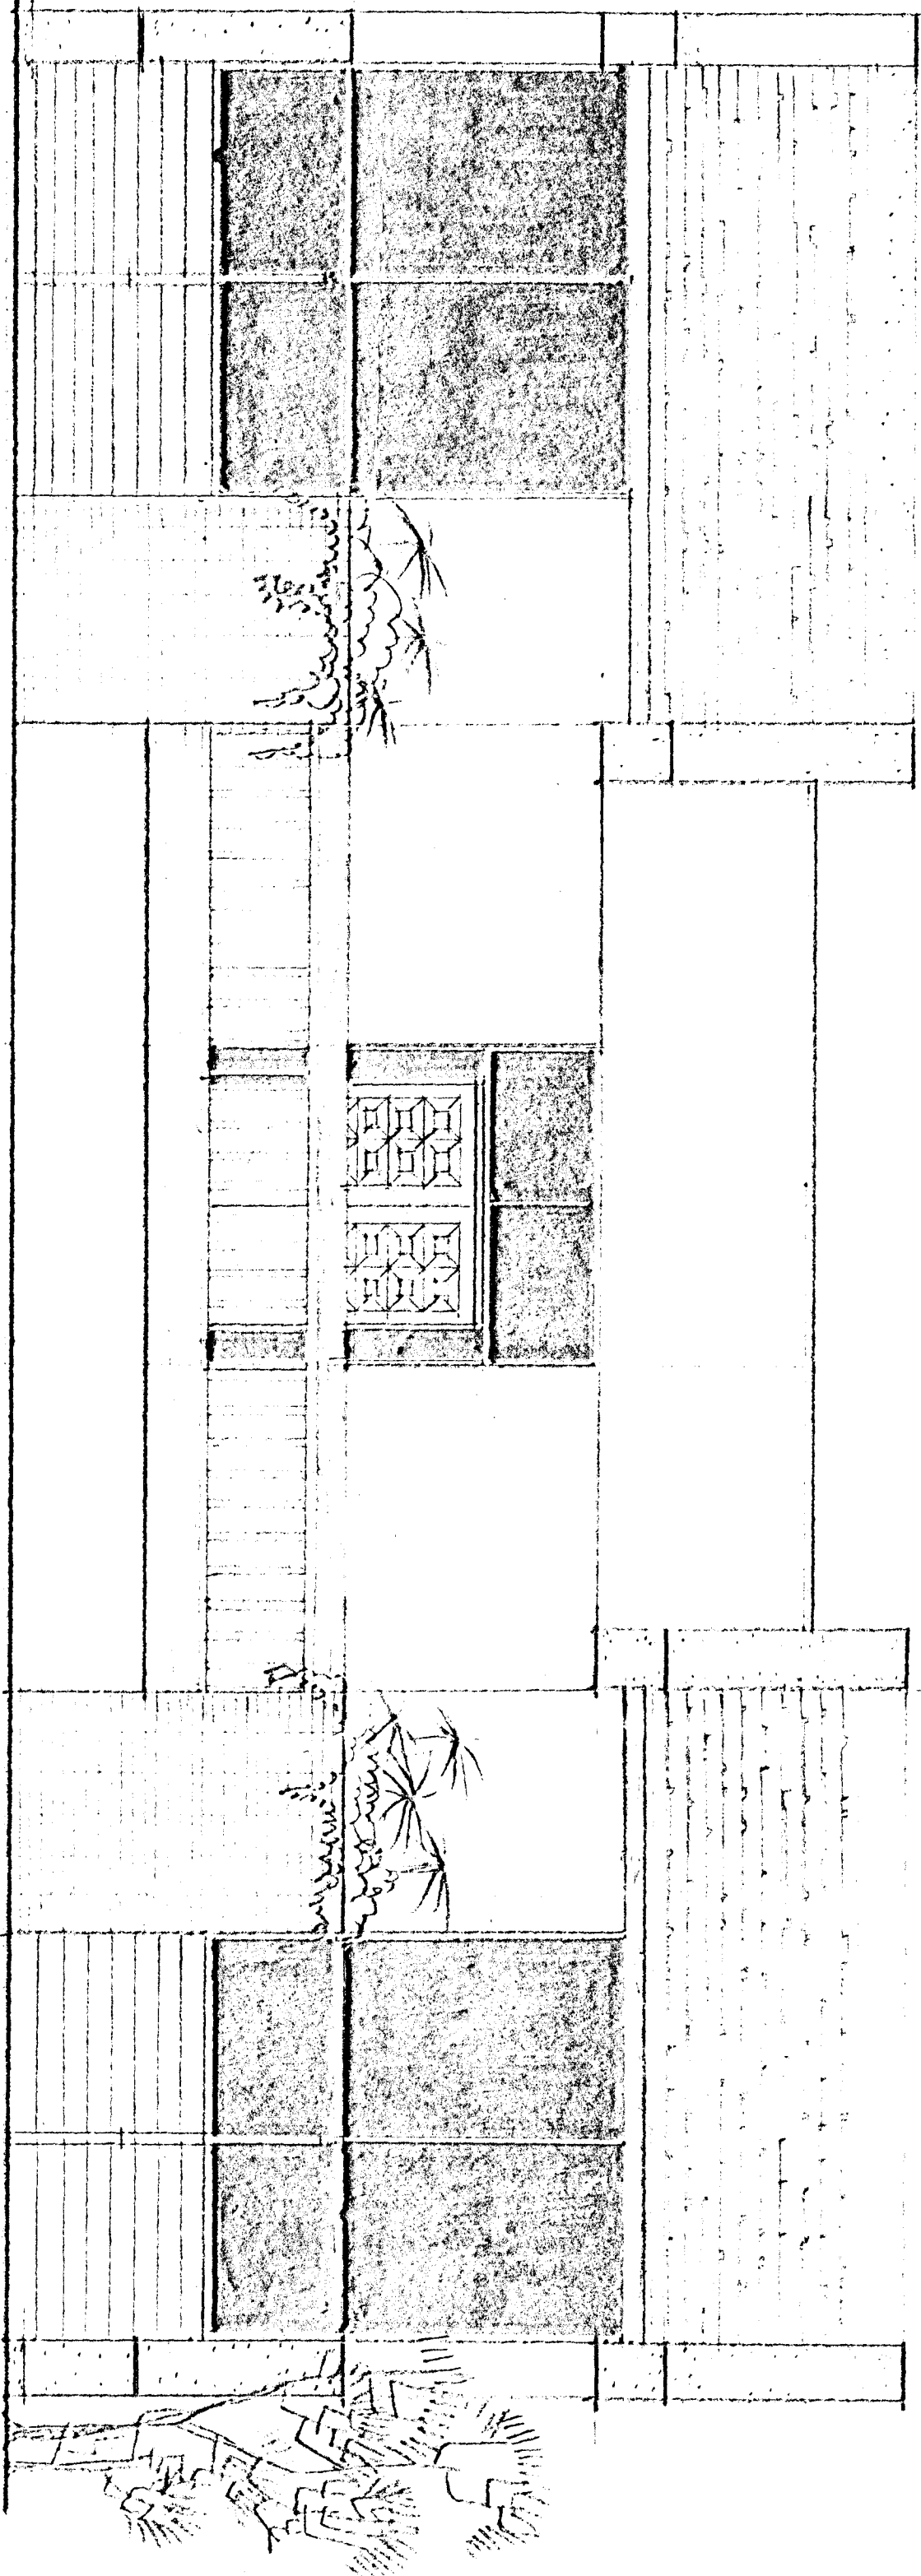

SCHEME NO. 4

SC 8/16/186 60924
PL 7/10/186 1772